


A detailed architectural rendering of a modern multi-story building. The structure features a prominent brown and white facade. The upper floors have large glass windows and balconies with glass railings. The ground floor is characterized by a large glass wall with vertical yellow accents. The building is surrounded by lush landscaping, including numerous palm trees and green shrubs. A paved road and a few cars are visible in the foreground, suggesting an urban setting. The sky is clear and blue.

DA / DRC



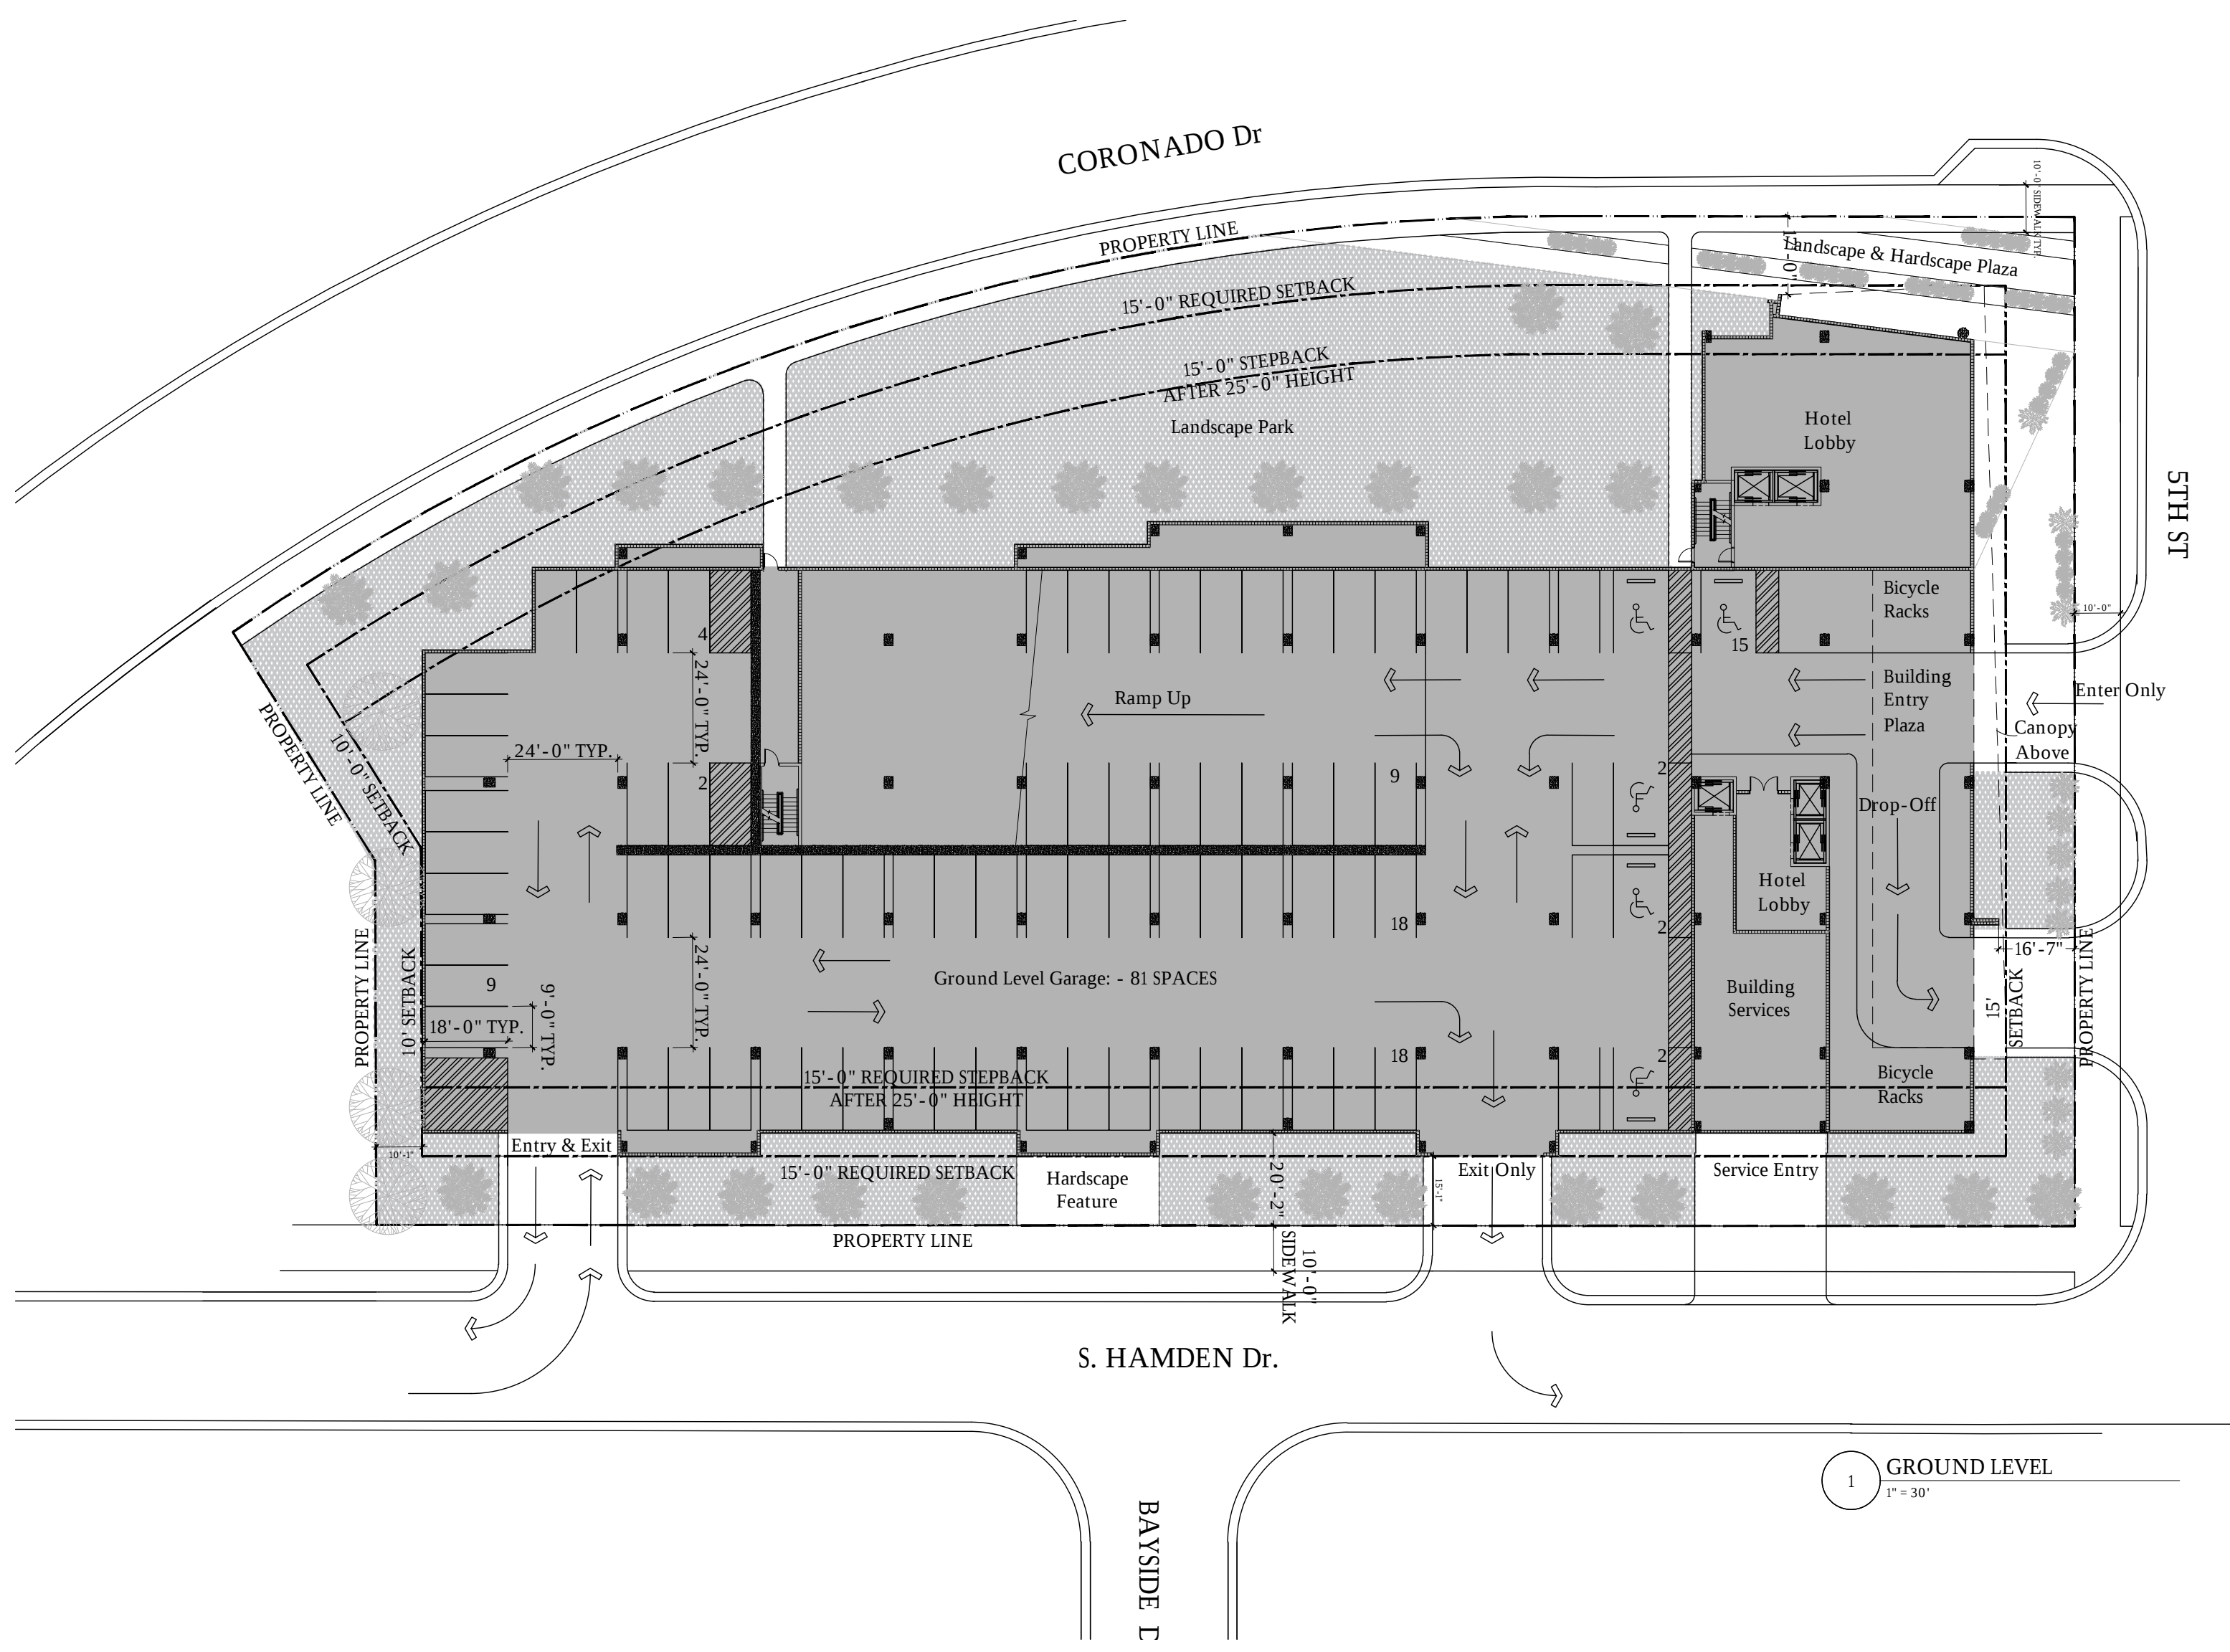

BeharPeteranecz
ARCHITECTURE INTERIORS
2430 TERMINAL DRIVE SOUTH | ST. PETERSBURG, FLORIDA 33712
(727) 800-5300 | ARCHITECTUREBP.COM | AFR4533 ID5493

THE INFORMATION HEREON IS THE PROPERTY OF BEHAR PETERANECZ, INC. NO USE, DUPLICATION OR TRANSMITTAL WITHOUT WRITTEN PERMISSION IS PROHIBITED.

ISTVAN L. PETERANECZ
ARCHITECT
FLORIDA

405 Coronado Dr.
405 Coronado Dr.
Clearwater, Florida

ISSUED DRAWING LOG:

1	2	
---	---	---	---	---	---	---	---	---	----	----	-----

PROJECT NO: 21.25
ISSUE DATE: 8 December 2021
DRAWING TITLE: LEVEL 1 / SITE PLAN
SHEET NUMBER: A1_1
EDITION: HDA / DRC



THE INFORMATION HEREON IS THE PROPERTY OF BIL
PETERANECZ, INC. USE, DUPLICATION OR TRANSMIT
WITHOUT WRITTEN PERMISSION IS PROHIBITED.

ISTVAN L. PETERANECZ
AR94533
FLORIDA

405 Coronado Dr.

405 Coronado Dr.
Clearwater, Florida

ISSUED DRAWING LOG

PROJECT NO: 21.25

ISSUE DATE: _____

8 December 2021


DRAWING TITLE:

LEVEL 3

SHEET NUMBER:

A1_3

EDITION: HDA / DRC

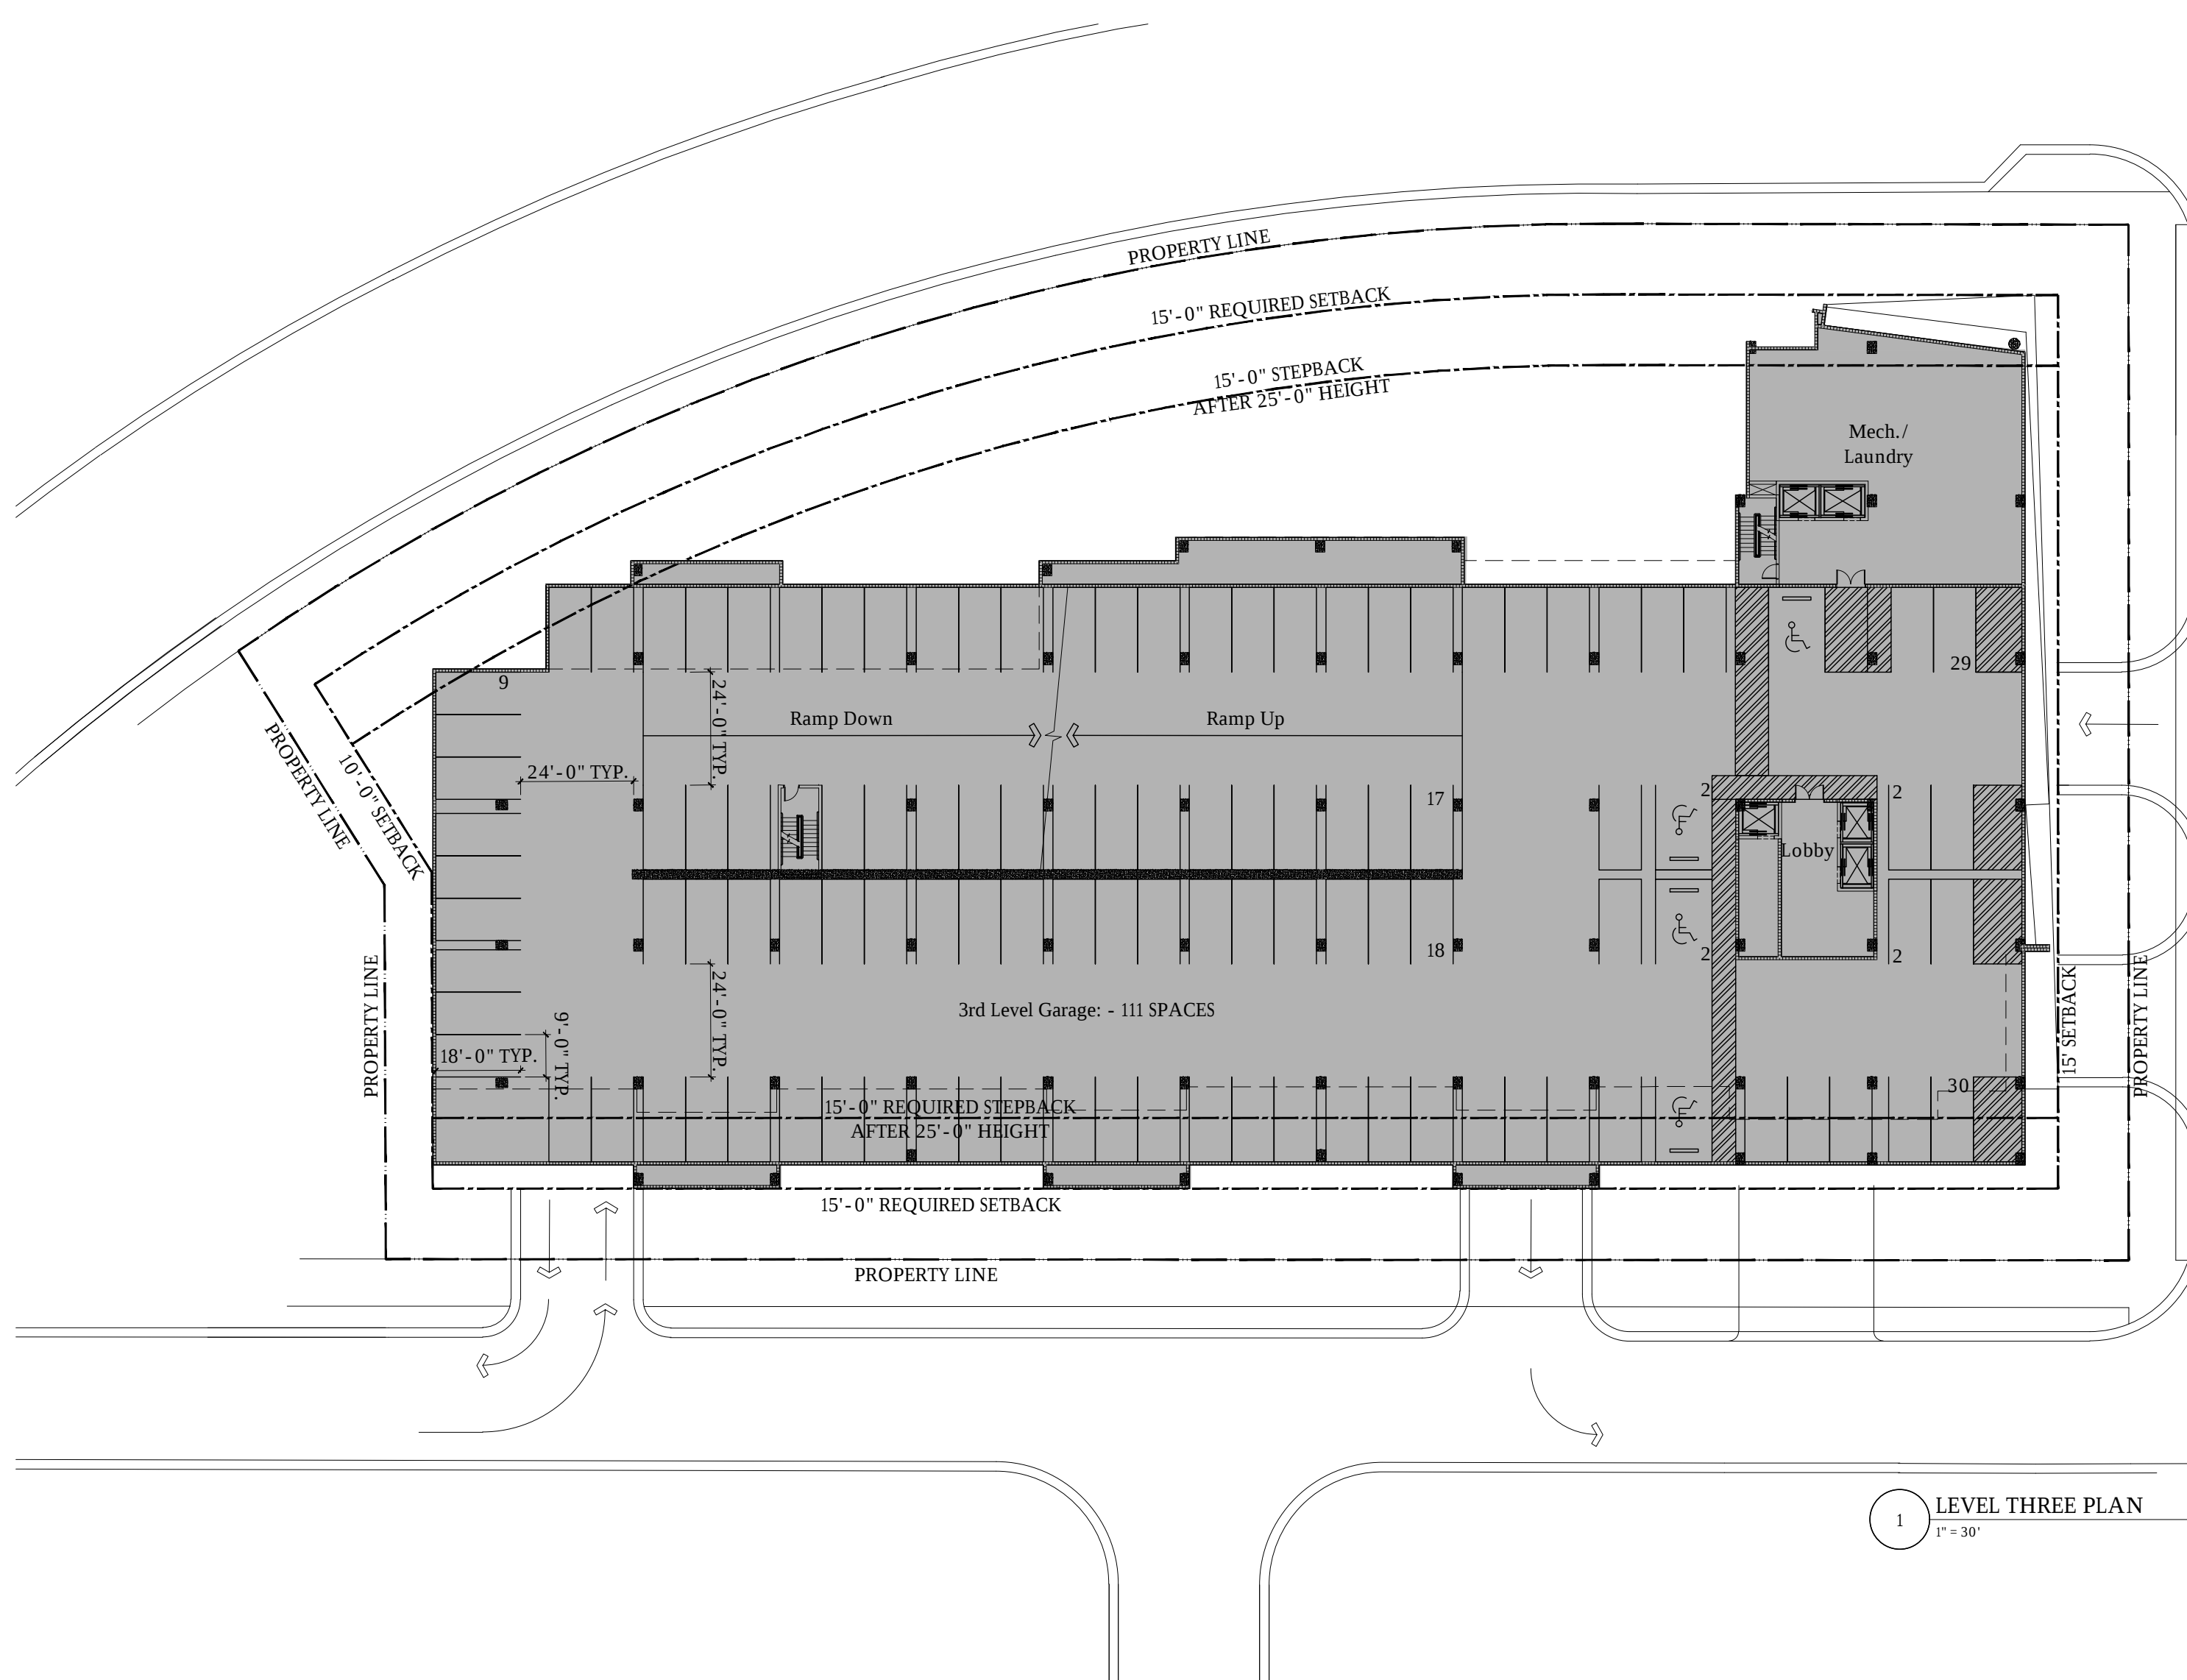

LEVEL THREE PLAN

$$1'' = 30'$$



THE INFORMATION HEREON IS THE PROPERTY OF B. PETERANECZ, INC. USE, DUPLICATION OR TRANSMIT WITHOUT WRITTEN PERMISSION IS PROHIBITED.

ISTVAN L. PETERANECZ
AR94533
FLORIDA

405 Coronado Dr.

405 Coronado Dr.
Clearwater, Florida

ISSUED DRAWING LOG:

PROJECT NO: 21

ISSUE DATE:

8 December 20


DRAWING TITLE:

LEVEL

SHEET NUMBER:

A1_

EDITION: HDA / D

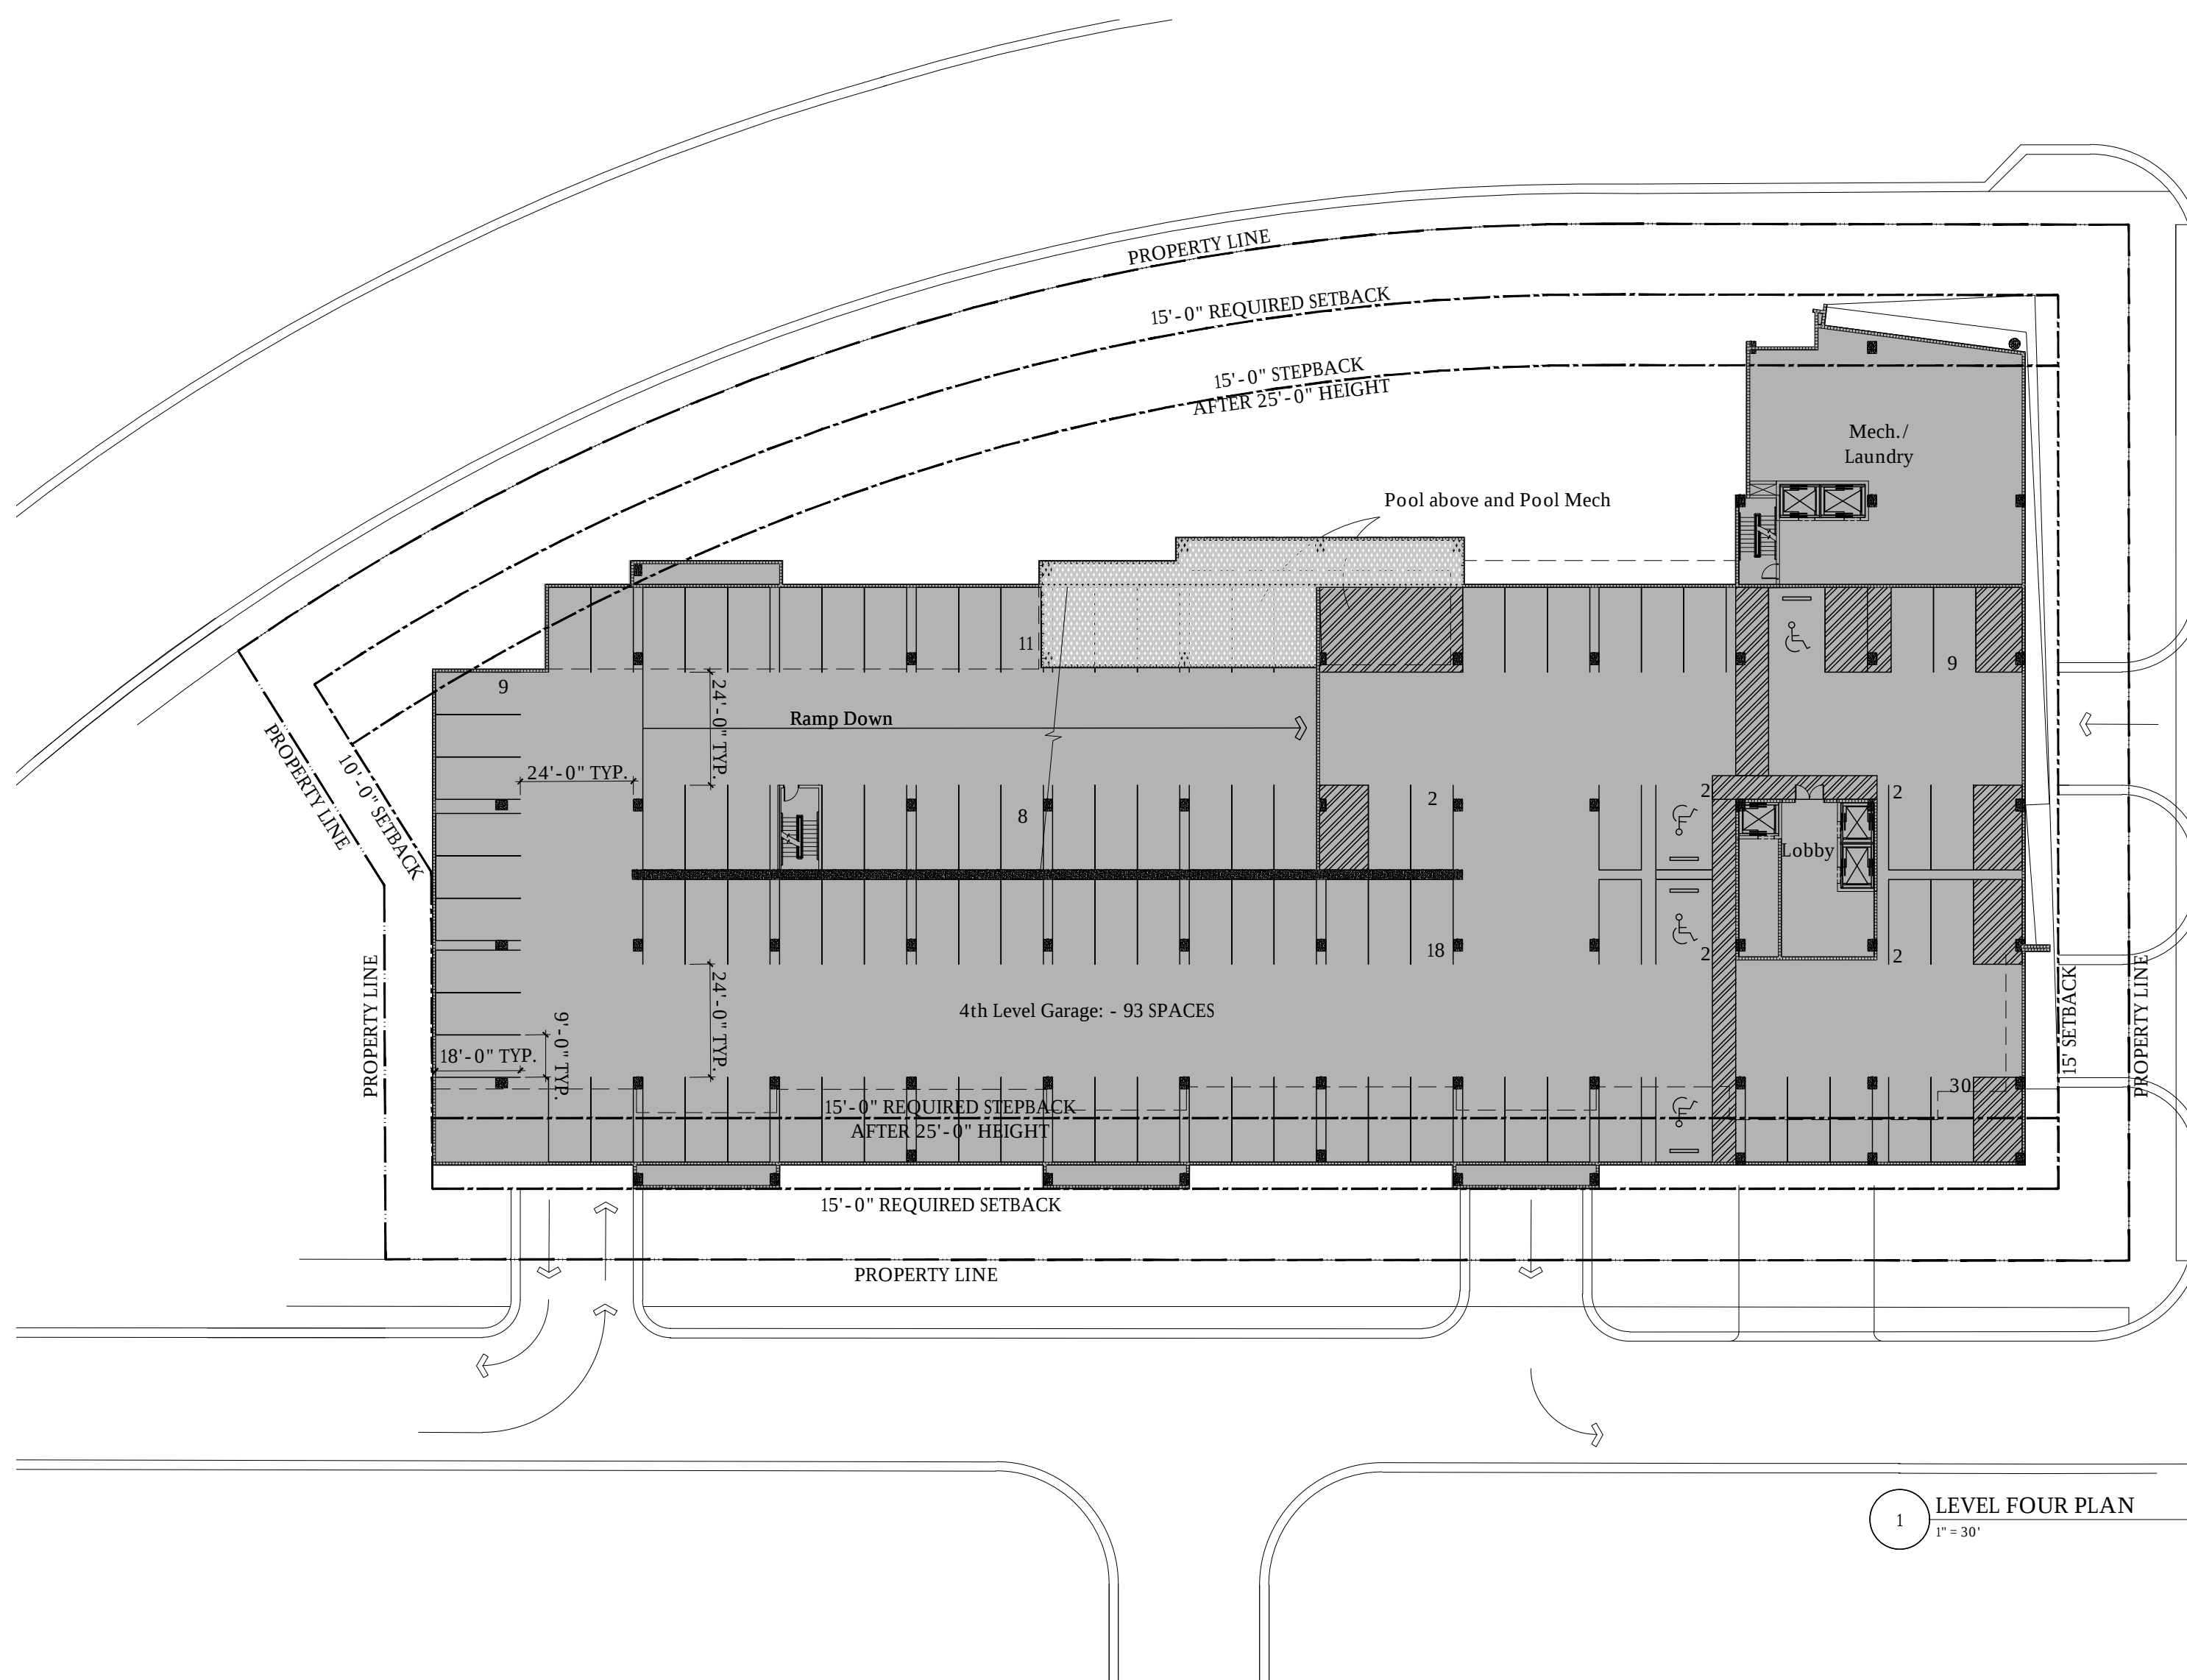

LEVEL FOUR PLAN

$$1'' = 30'$$



ISTVAN L. PETERANECZ
AR94533
FLORIDA

405 Coronado Dr.

405 Coronado Dr.
Clearwater, Florida




DRAWING TITLE:

LEVEL FIVE

A1_

EDITION: HDA / D

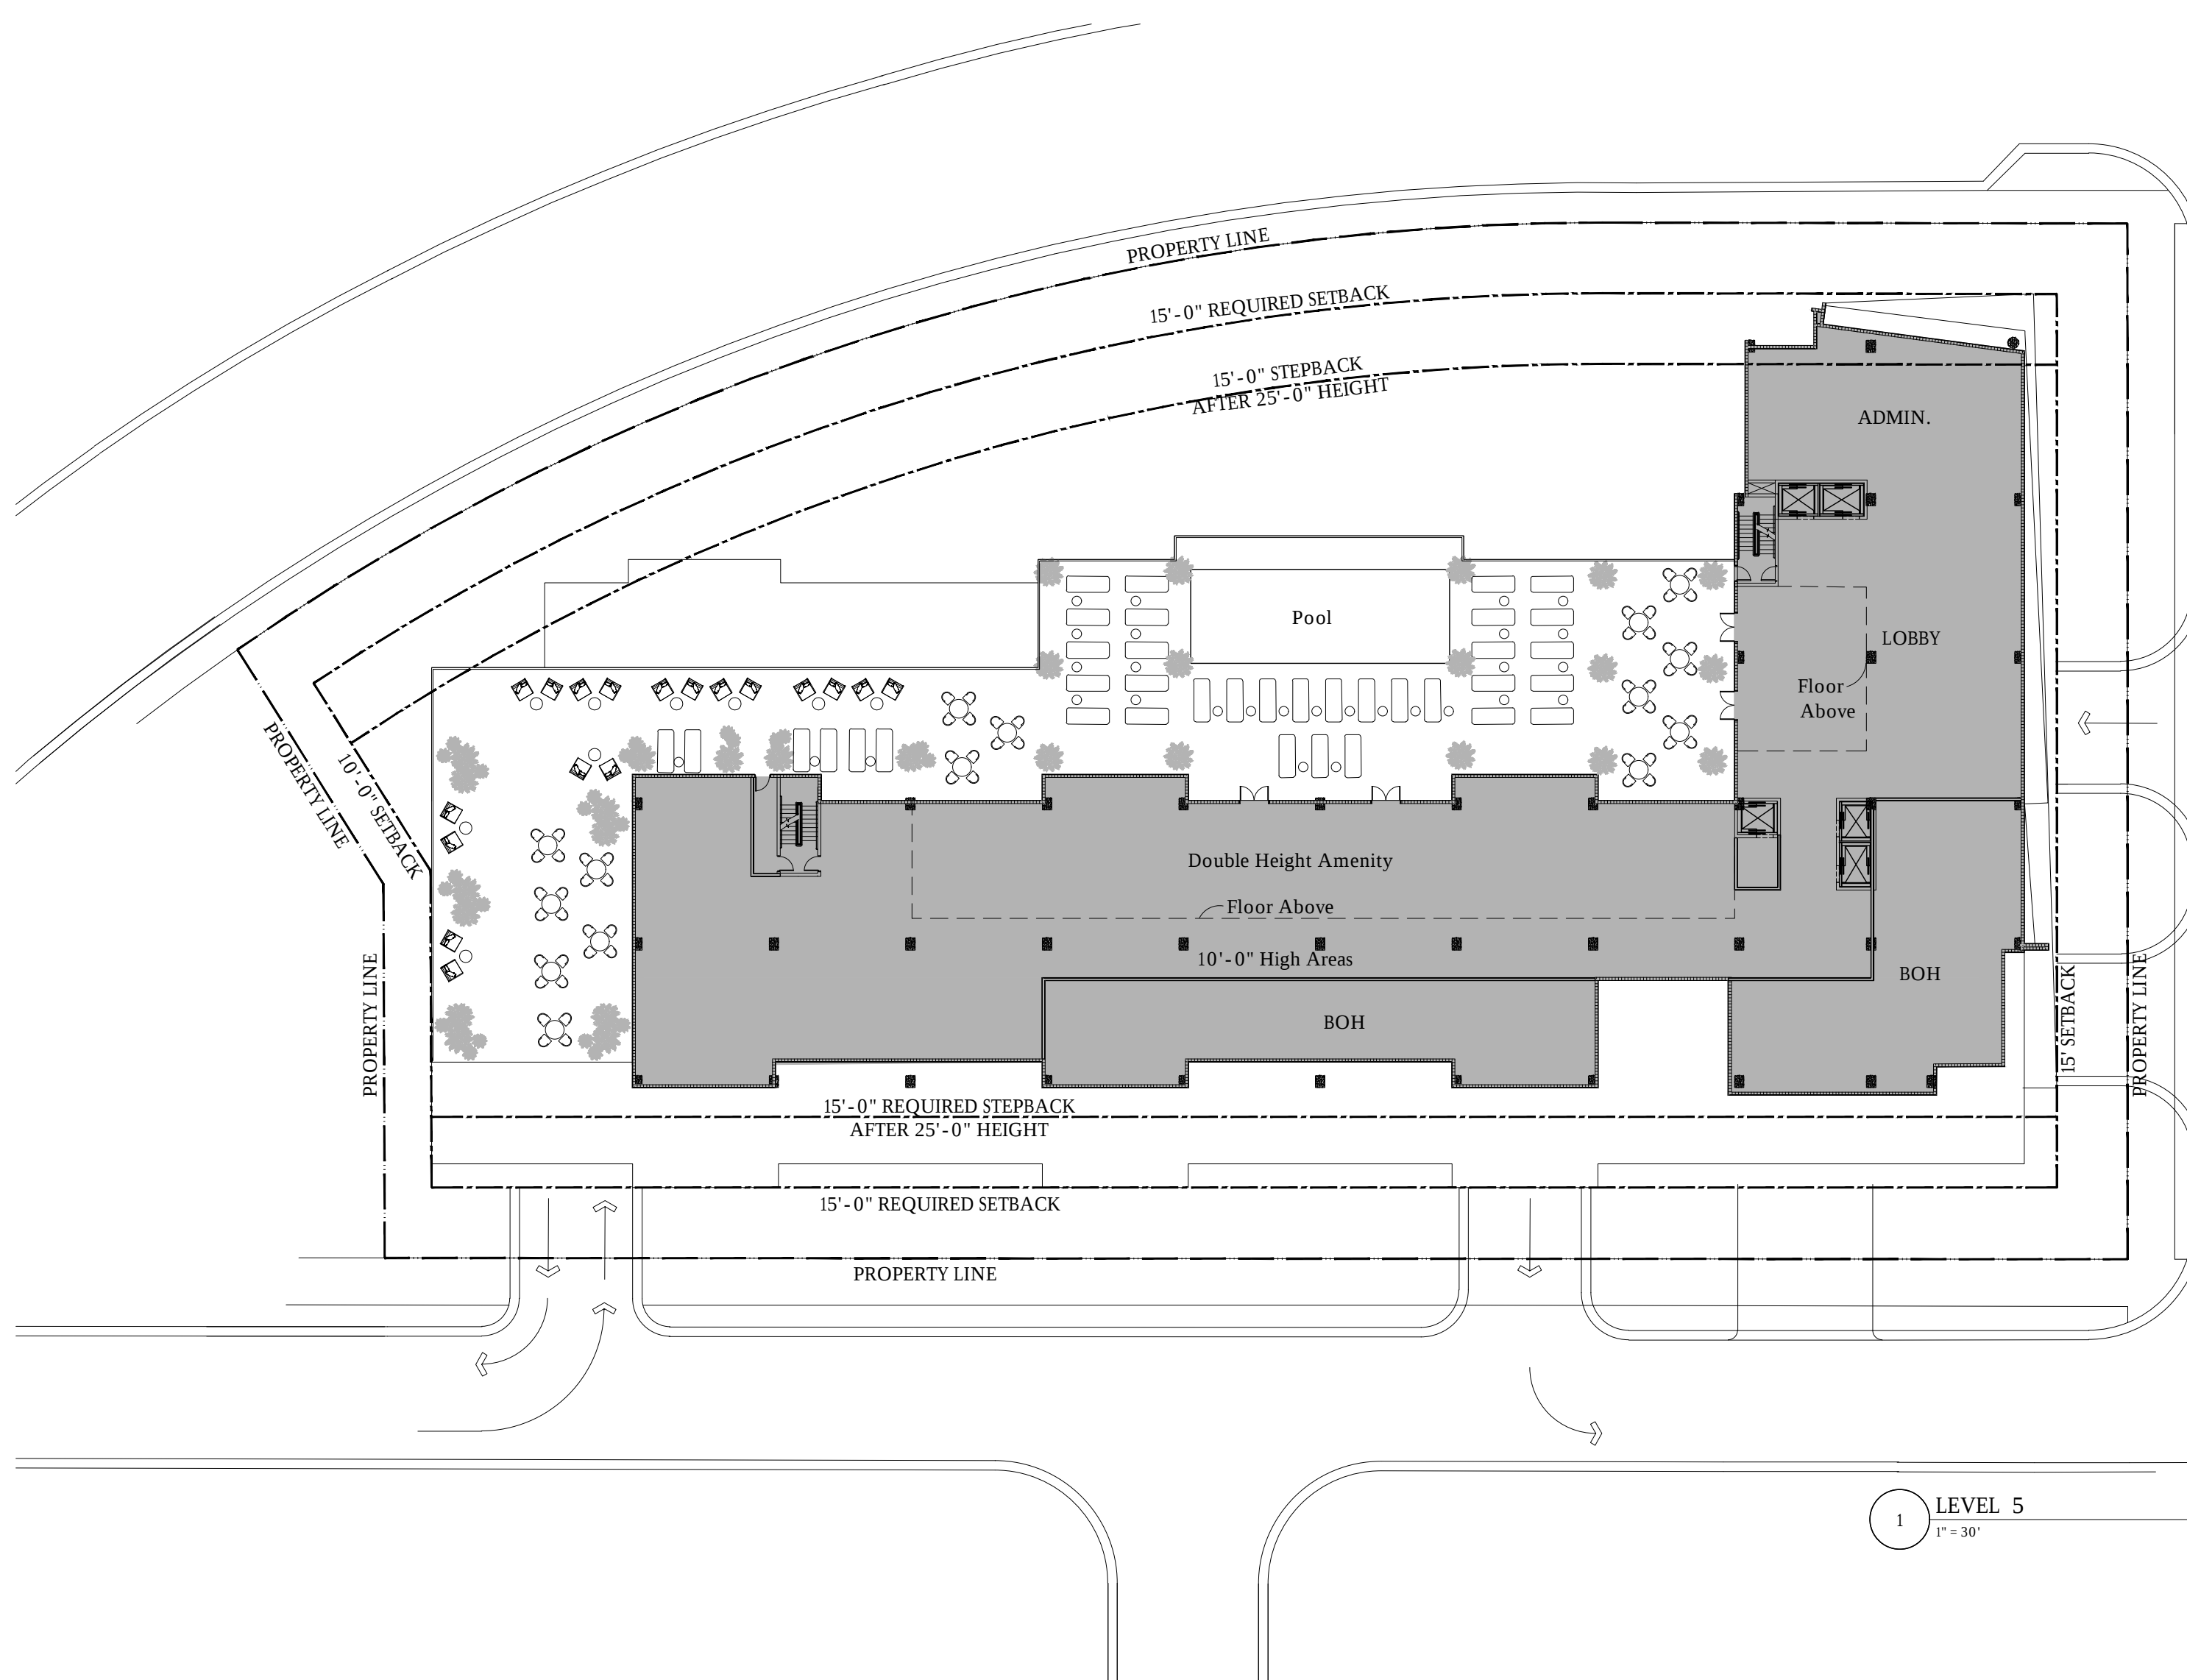



THE INFORMATION HEREON IS THE PROPERTY OF BIL
PETERANECZ, INC. USE, DUPLICATION OR TRANSMIT
WITHOUT WRITTEN PERMISSION IS PROHIBITED.

ISTVAN L. PETERANECZ
AR94533
FLORIDA

405 Coronado Dr.

405 Coronado Dr.
Clearwater, Florida

ISSUED DRAWING LOG

PROJECT NO: 21.25

ISSUE DATE:


8 December 2021

DRAWING TITLE: LEVEL 6

SHEET NUMBER:

A1_6

EDITION: HDA / DRC

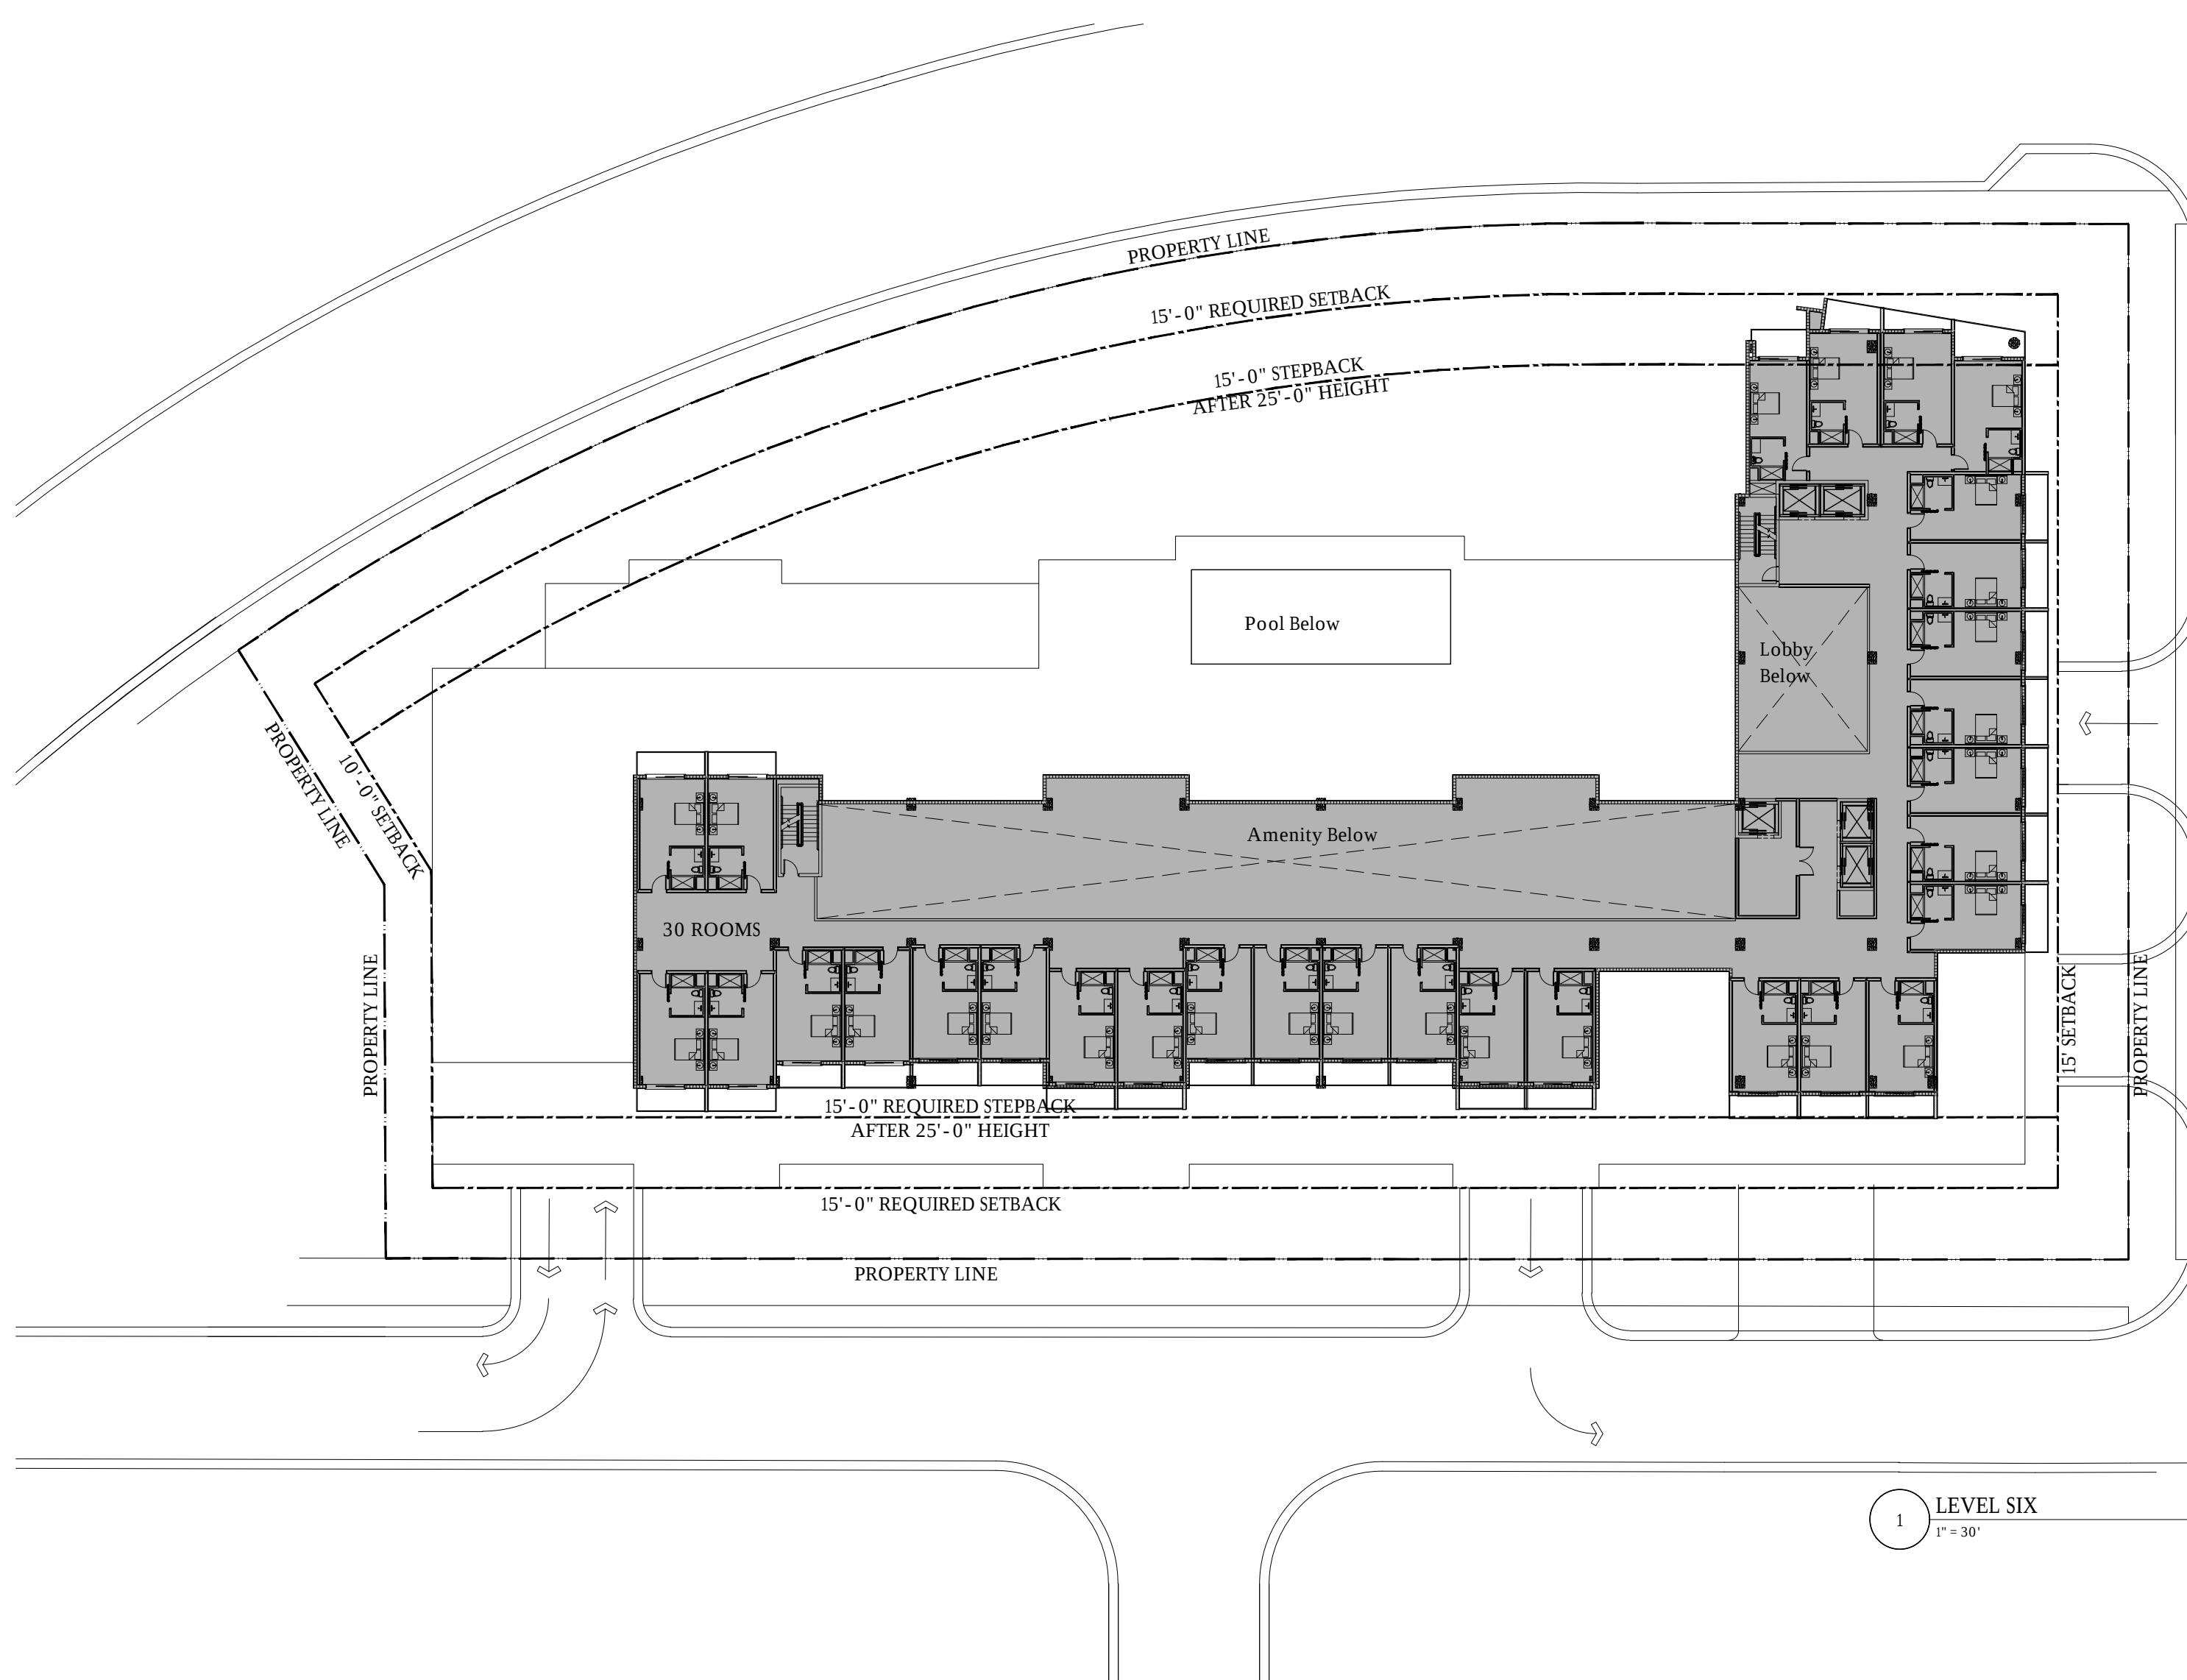



THE INFORMATION HEREON IS THE PROPERTY OF BIL
PETERANECZ, INC. USE, DUPLICATION OR TRANSMIT
WITHOUT WRITTEN PERMISSION IS PROHIBITED.

ISTVAN L. PETERANECZ
AR94533
FLORIDA

405 Coronado Dr.

405 Coronado Dr.
Clearwater, Florida

ISSUED DRAWING LOG

PROJECT NO: 21.25


ISSUE DATE:
8 December 2021

DRAWING TITLE:
LEVELS 7-8

SHEET NUMBER:

A1_7

EDITION: HDA / DRC

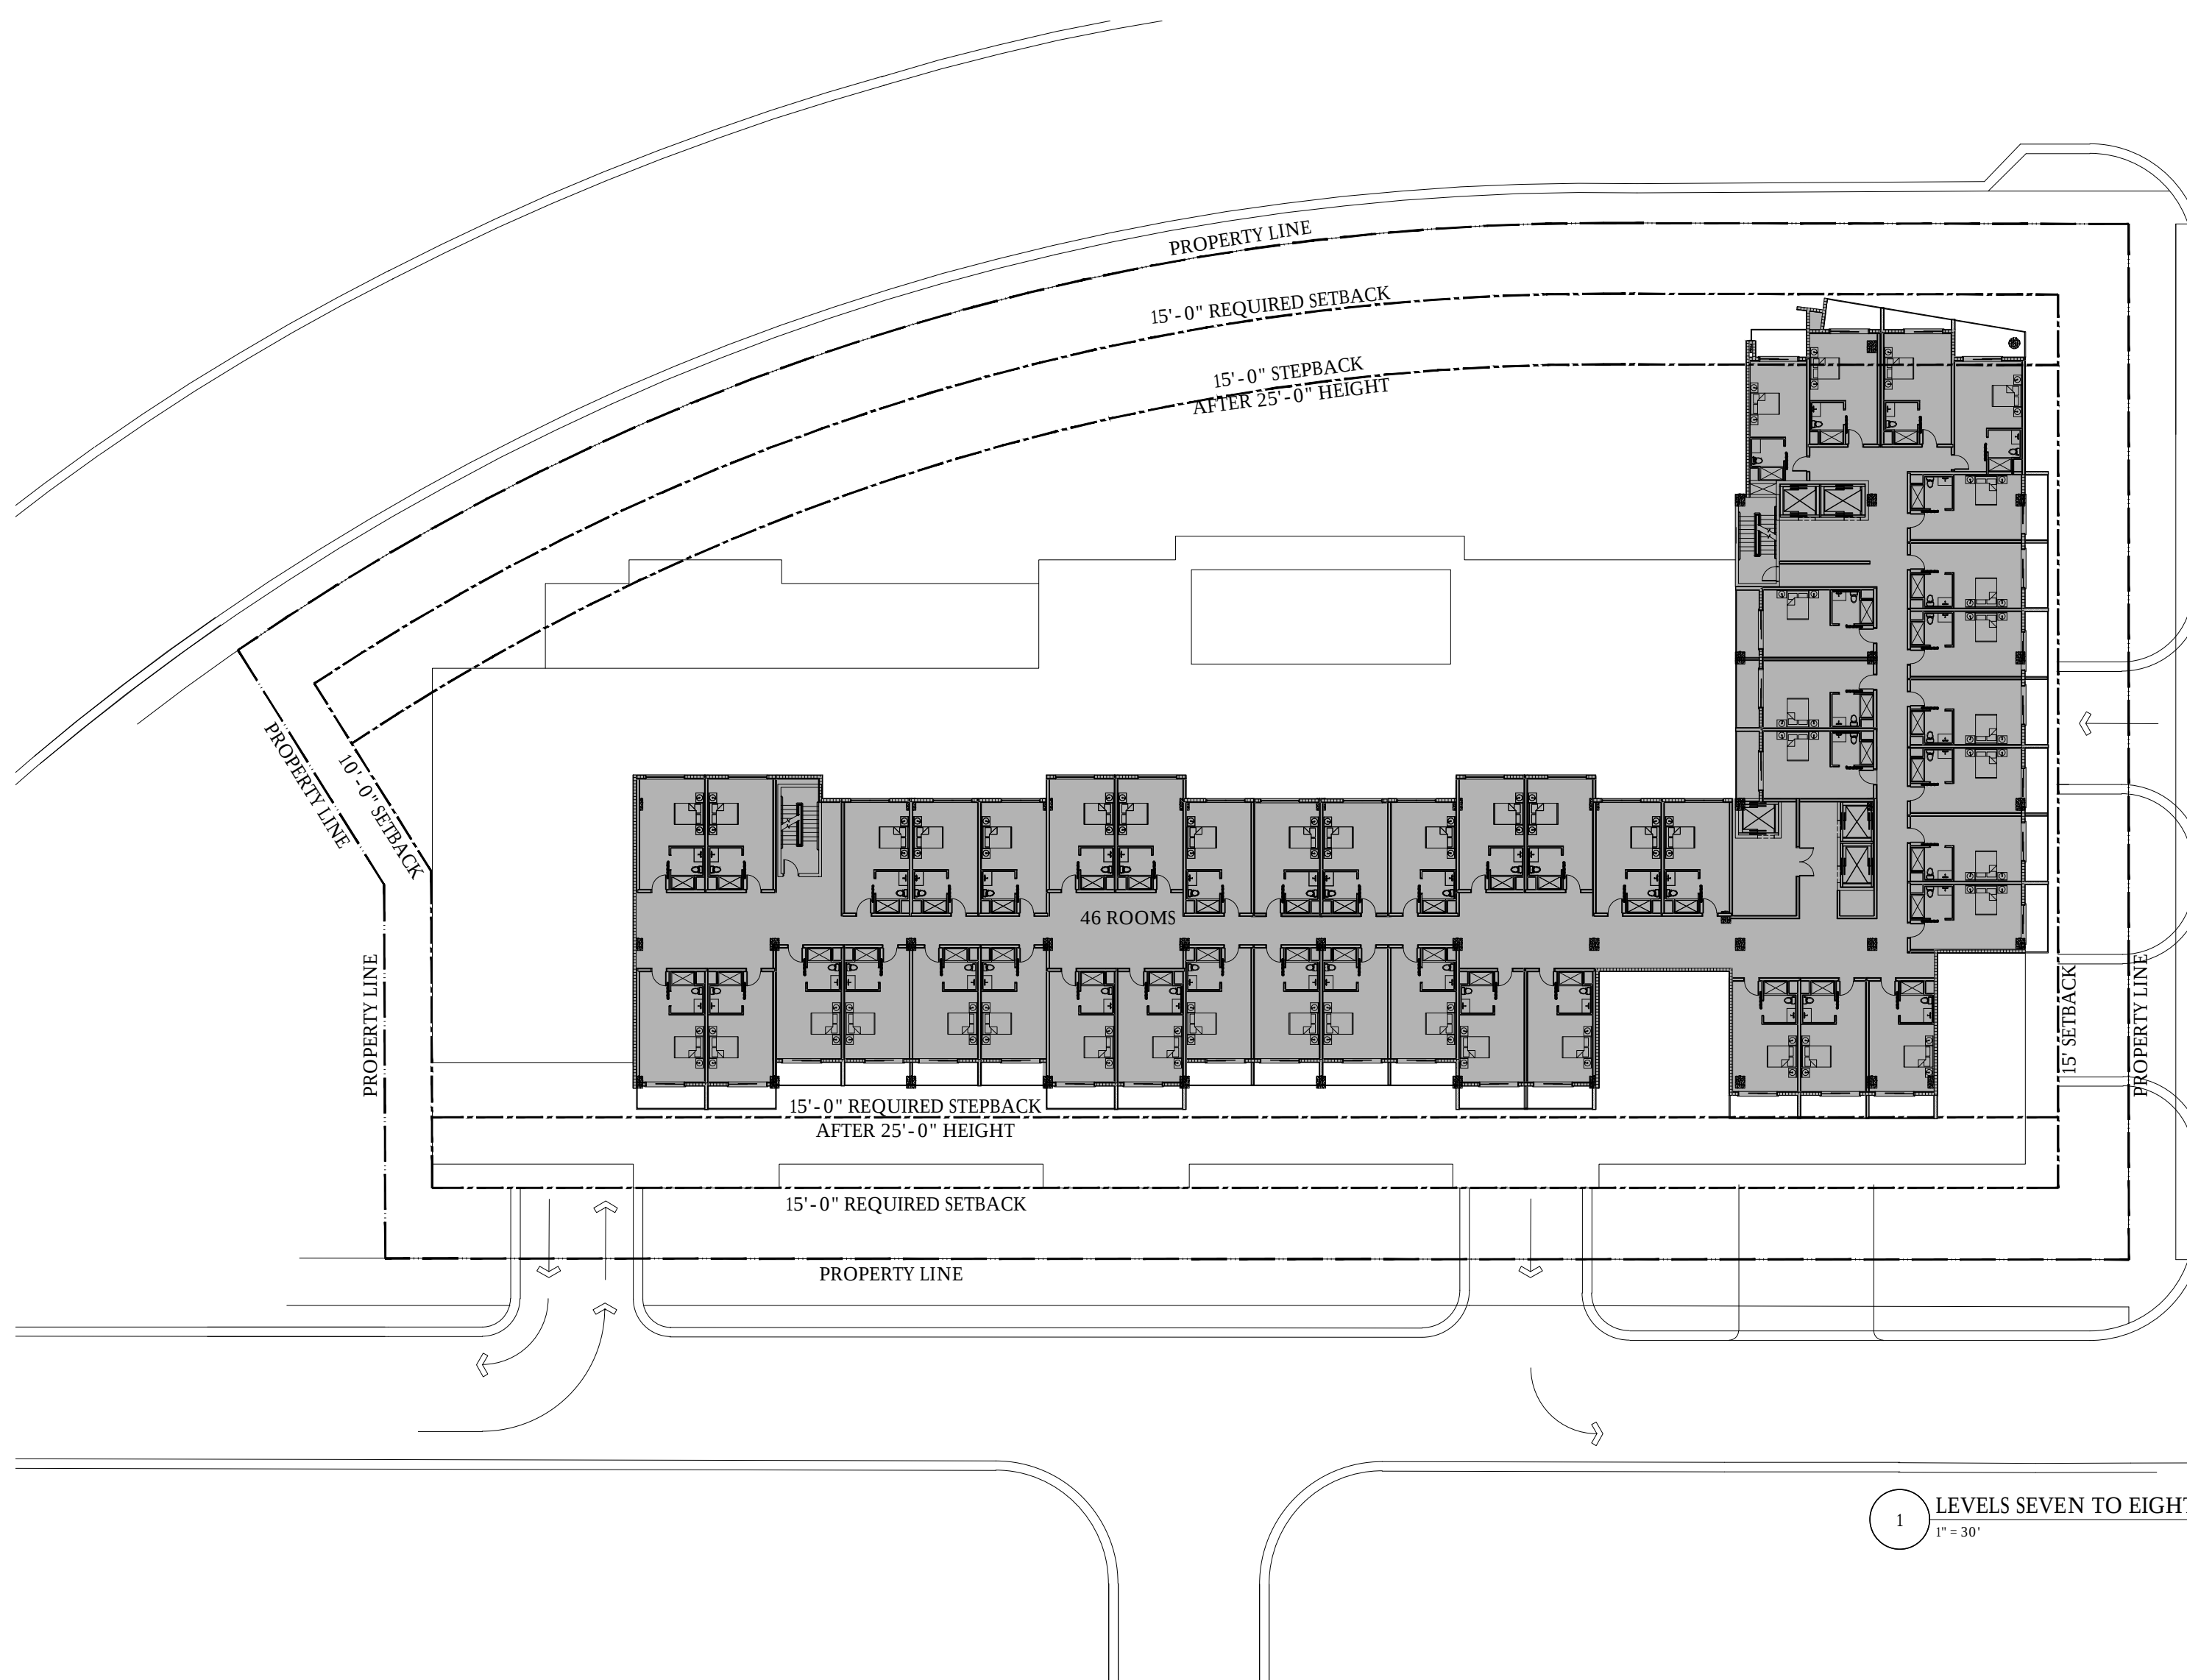



1 LEVEL NINE
1" = 30'



BeharPeteranecz
ARCHITECTURE | INTERIORS
2430 TERMINAL DRIVE SOUTH | ST. PETERSBURG, FLORIDA 33712
(727) 800-5300 | ARCHITECTUREBP.COM | AFR94533 ID5493

THE INFORMATION HEREON IS THE PROPERTY OF BEHAR PETERANECZ, INC. USE, DUPLICATION OR TRANSMITTAL WITHOUT WRITTEN PERMISSION IS PROHIBITED.

ISTVAN L. PETERANECZ
AFR94533
FLORIDA

405 Coronado Dr.

405 Coronado Dr.
Clearwater, Florida

ISSUED DRAWING LOG:

1	2	
---	---	---	---	---	---	---	---	---	----	----	-----

PROJECT NO: 21.25

ISSUE DATE: 8 December 2021

DRAWING TITLE: LEVEL 9

SHEET NUMBER:

A1_7A

EDITION: HDA / DRC



ISTVAN L. PETERANECZ
AR94533
FLORIDA

405 Coronado Dr.

405 Coronado Dr.
Clearwater, Florida

PROJECT NO: 21.25

8 December 2021

DRAWING TITLE:


ELEVATIONS

SHEET NUMBER:

A1_8

EDITION:

HDA / DRC

 

	WOODTONE ALUMINUM SIDING or PAINTED STUCCO (TYP.)
	WHITE PAINTED STUCCO (TYP.)
	STONE CLADDING (TYP.)
	METAL VERTICAL LOUVERS



ISTVAN L. PETERANECZ
AR94533
FLORIDA

405 Coronado Dr.

405 Coronado Dr.
Clearwater, Florida

PROJECT NO: 21.25

ISSUE DATE: 8 December 2021

DRAWING TITLE:

ELEVATIONS


SHEET NUMBER:

A1 9

EDITION: HDA / DRC



1 WEST ELEVATION
1/32" = 1'-0"

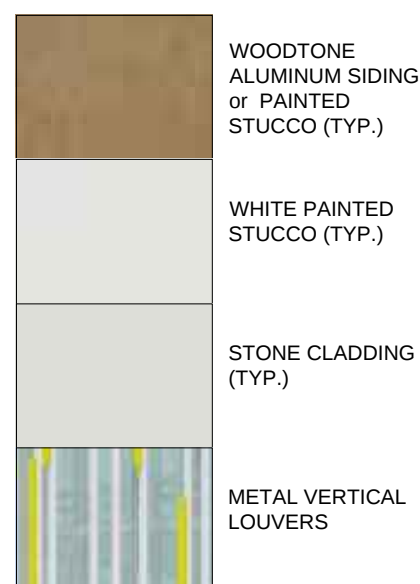

2 EAST ELEVATION
1/32" = 1'-0"



ISTVAN L. PETERANECZ
AR94533
FLORIDA

405 Coronado Dr.

405 Coronado Dr.
Clearwater, Florida

ISSUED DRAWING LOG

PROJECT NO: 21.25



ISSUE DATE:
8 December 2021

DRAWING TITLE:
OPENING
CALCULATIONS


SHEET NUMBER:

A1_10

EDITION: HDA / DRC

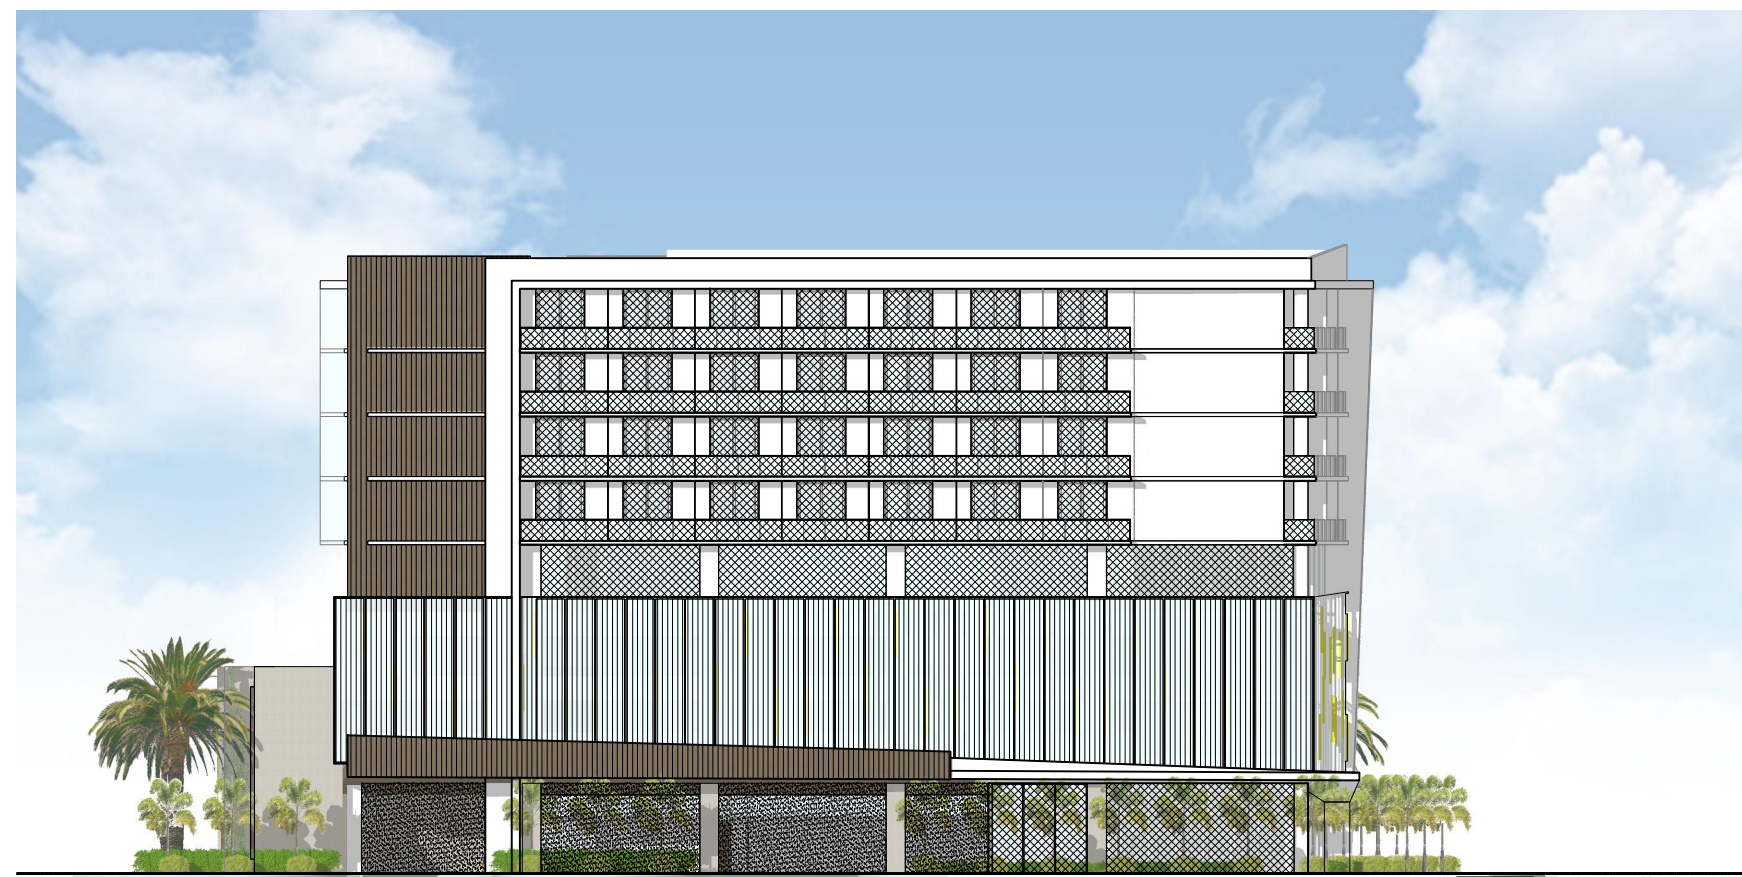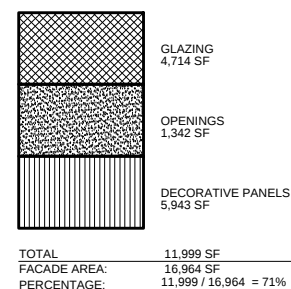

1 NORTH ELEVATION
1/32" = 1'-0"

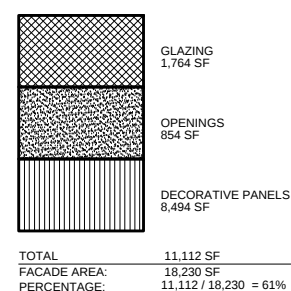

2 SOUTH ELEVATION
1/32" = 1'-0"



ISTVAN L. PETERANECZ
AR94533
FLORIDA

405 Coronado Dr.
Clearwater, Florida

SHEET NUMBER:



EDITION: HDA / DRC



1 WEST ELEVATION
1/32" = 1'-0"



2 EAST ELEVATION
1/32" = 1'-0"

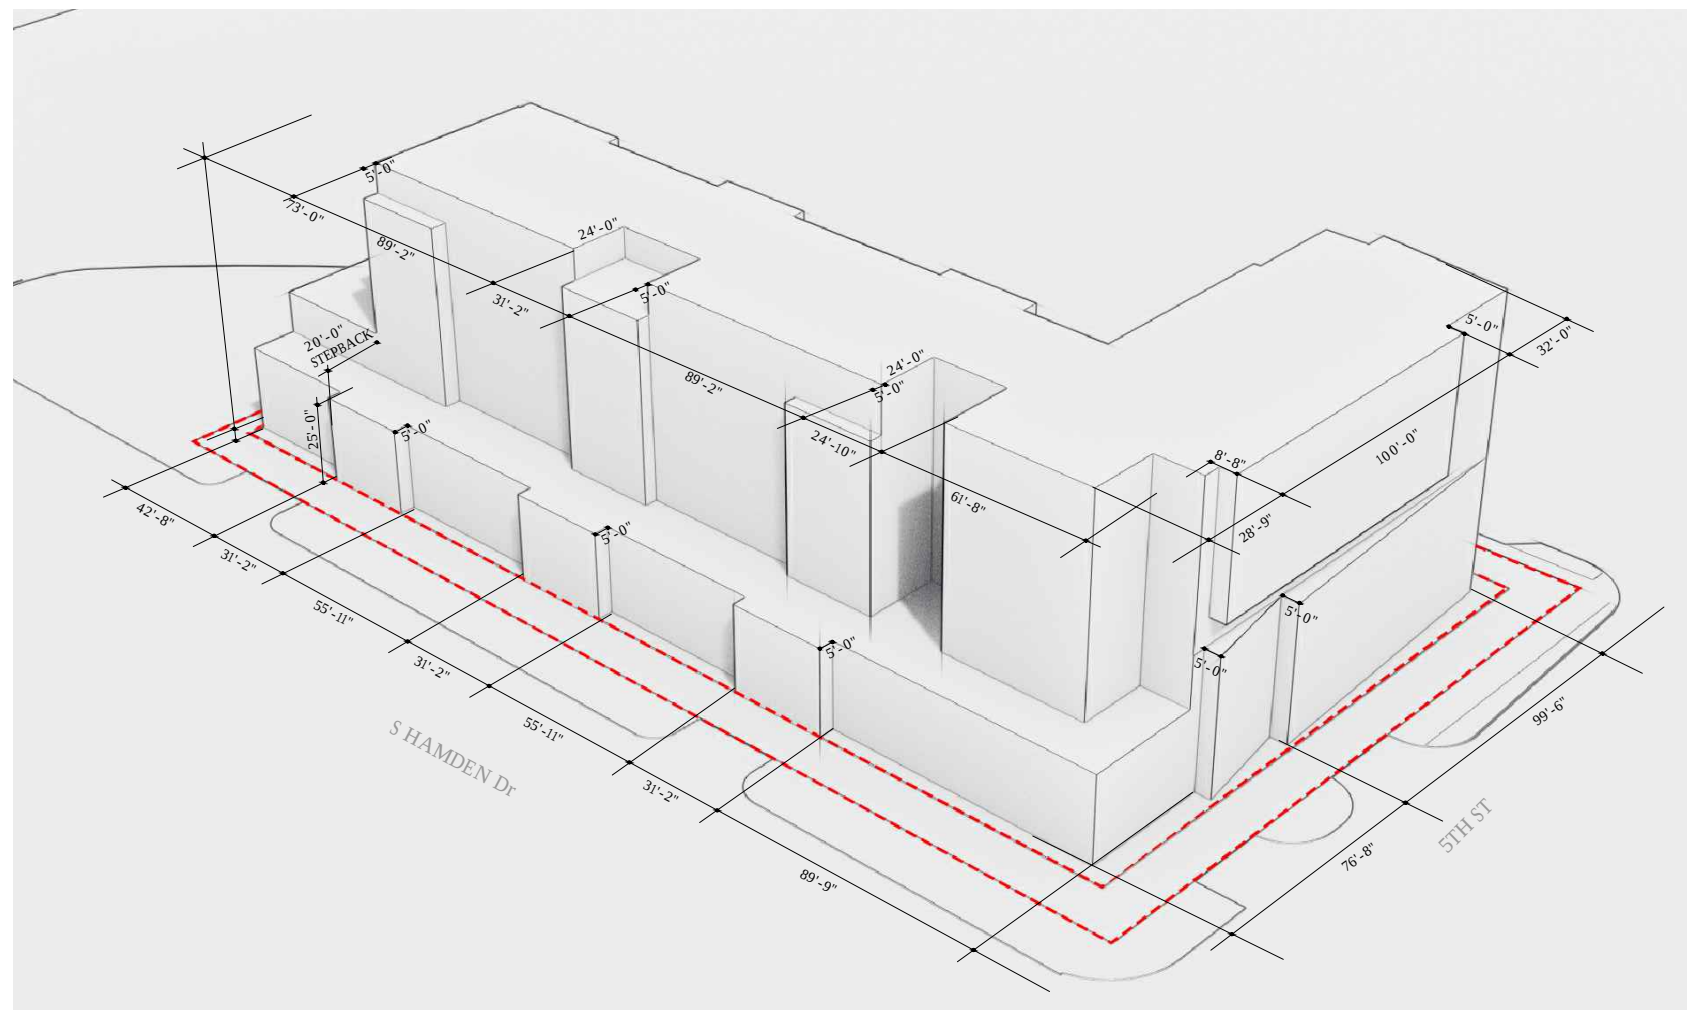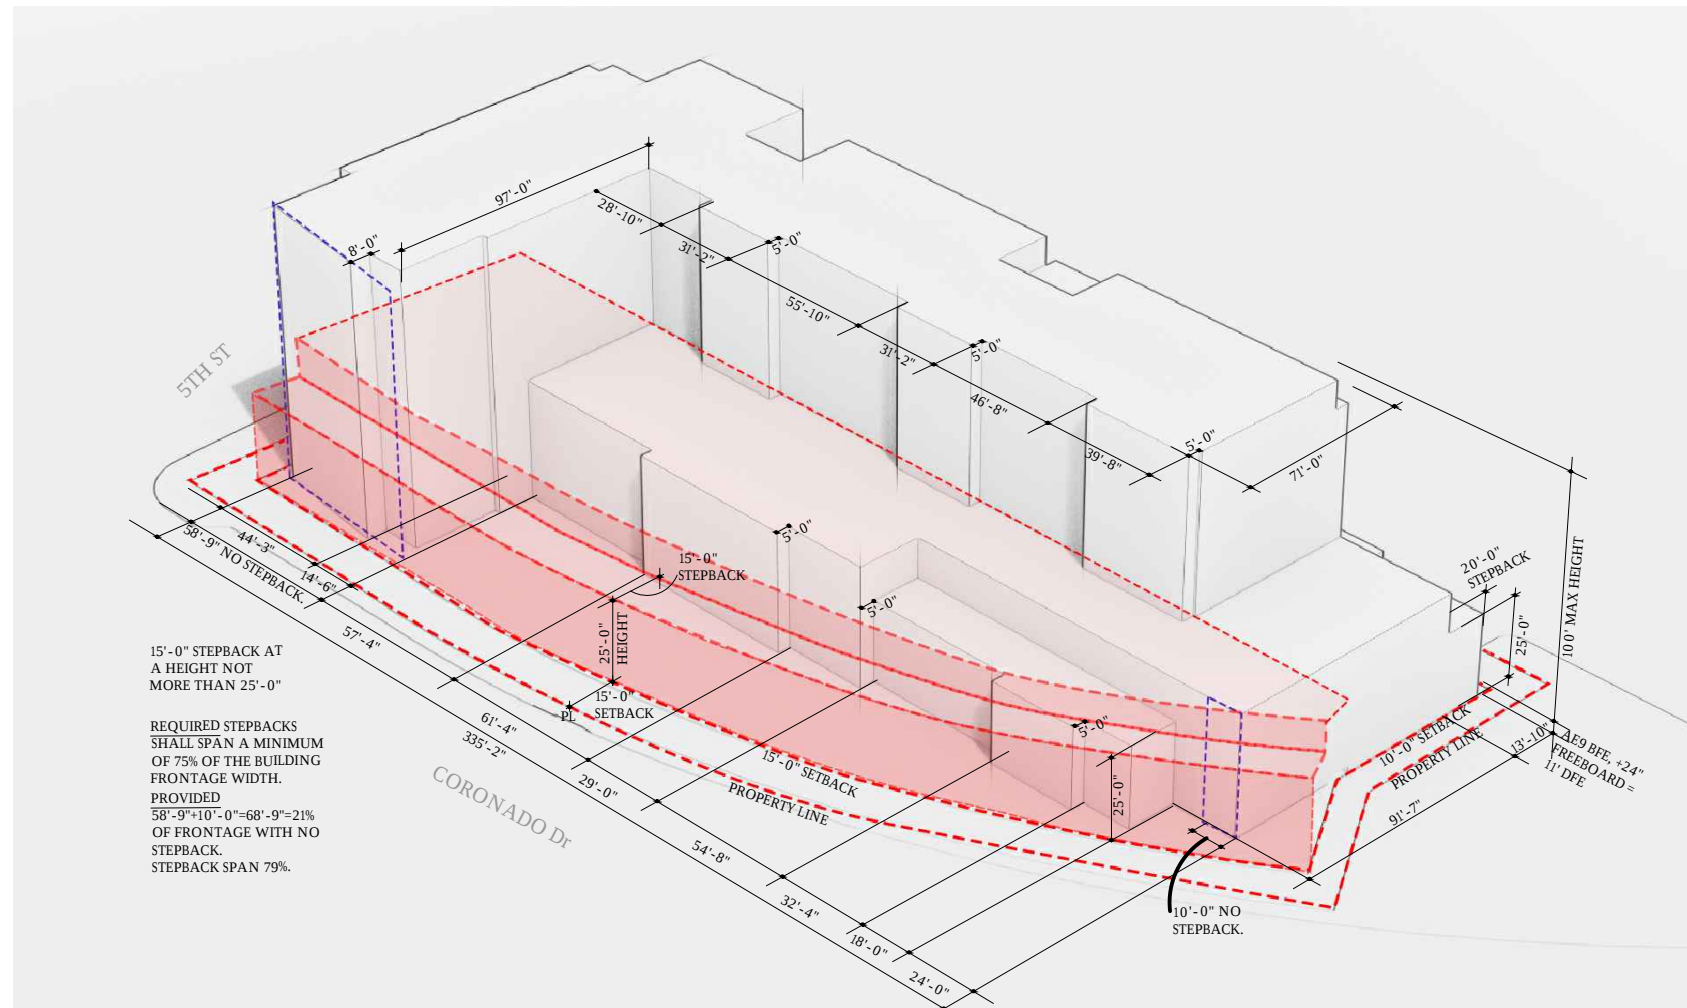

Behar Peteranecz
ARCHITECTURE | INTERIORS
2430 TERMINAL DRIVE SOUTH | ST. PETERSBURG, FLORIDA 33712
(727) 800-5300 | ARCHITECTUREBP.COM | A/R#4533 ID#5493

THE INFORMATION HEREON IS THE PROPERTY OF BEHAR
ETERANECZ, INC. USE, DUPLICATION OR TRANSMITTAL
WITHOUT WRITTEN PERMISSION IS PROHIBITED.

STVAN L. PETERANECZ
AR94533
FLORIDA

405 Coronado Dr.

405 Coronado Dr.
Clearwater, Florida

ISSUED DRAWING LOG:



PROJECT NO:

ISSUE DATE: _____

8 December 2021

DRAWING TITLE:
VOLUME STUDY

SHEET NUMBER: _____

A1_12

EDITION:

DA / DRC



BeharPeterancz
ARCHITECTURE | INTERIORS
2430 TERMINAL DRIVE SOUTH | ST. PETERSBURG, FLORIDA 33712
(727) 900-5300 | ARCHITECTUREBP.COM | AR94533 05493

THE INFORMATION HEREON IS THE PROPERTY OF B. PETERANECZ, INC. USE, DUPLICATION OR TRANSMIT WITHOUT WRITTEN PERMISSION IS PROHIBITED.

ISTVAN L. PETERANECZ
AR94533
FLORIDA

405 Coronado Dr.

405 Coronado Dr.
Clearwater, Florida

ISSUED DRAWING LOG:

PROJECT NO: 21.25

ISSUE DATE:
8 December 2021

DRAWING TITLE:
CONCEPTUAL
IMAGES

SHEET NUMBER: _____

A1_13

EDITION: HDA / DRC



Behar Peteranecz
ARCHITECTURE | INTERIORS
2430 TERMINAL DRIVE SOUTH | ST. PETERSBURG, FLORIDA 33712
(727) 800-5300 | ARCHITECTUREBP.COM | A194533 ID5493

THE INFORMATION HEREON IS THE PROPERTY OF BEHAR
ETERANECZ, INC. USE, DUPLICATION OR TRANSMITTAL
WITHOUT WRITTEN PERMISSION IS PROHIBITED.

STVAN L. PETERANECZ
AR94533
FLORIDA

405 Coronado Dr.

405 Coronado Dr.
Clearwater, Florida

ISSUED DRAWING LOG:



PROJECT NO: 21.25

ISSUE DATE:
8 December 2021

DRAWING TITLE:
CONCEPTUAL
IMAGES

SHEET NUMBER: _____

A1_14

EDITION: HDA / DRC



Behar Peteranecz
ARCHITECTURE | INTERIORS
2430 TERMINAL DRIVE SOUTH | ST. PETERSBURG, FLORIDA 33712
(727) 800-5300 | ARCHITECTUREBP.COM | A194533 ID5493

THE INFORMATION HEREON IS THE PROPERTY OF BEHAR
ETERANECZ, INC. USE, DUPLICATION OR TRANSMITTAL
WITHOUT WRITTEN PERMISSION IS PROHIBITED.

STVAN L. PETERANECZ
AR94533
FLORIDA

405 Coronado Dr.

405 Coronado Dr.
Clearwater, Florida

ISSUED DRAWING LOG:



PROJECT NO: 21.25

ISSUE DATE:
8 December 2021

DRAWING TITLE:
CONCEPTUAL
IMAGES

SHEET NUMBER: _____

A1_15

HDA / DRC



Behar Peteranecz
ARCHITECTURE | INTERIORS
2430 TERMINAL DRIVE SOUTH | ST. PETERSBURG, FLORIDA 33712
(727) 800-5300 | ARCHITECTUREBP.COM | A194533 ID5493

THE INFORMATION HEREON IS THE PROPERTY OF BEHAR
PETERANECZ, INC. USE, DUPLICATION OR TRANSMITTAL
WITHOUT WRITTEN PERMISSION IS PROHIBITED.

ISTVAN L. PETERANECZ
AR94533
FLORIDA

405 Coronado Dr.

405 Coronado Dr.
Clearwater, Florida

ISSUED DRAWING LOG:

PROJECT NO: 21.25

ISSUE DATE:
8 December 2021

DRAWING TITLE:
CONCEPTUAL
IMAGES

SHEET NUMBER: _____

A1_16

EDITION: HDA / DRC