

0' 50' 100'  
SCALE: 1" = 100'  
GRAPHIC SCALE (IN FEET)

**PROJECT AREA**  
*EDGEWATER DRIVE PARK*

Edgewater Drive/Alt. 19

Union Street/CR-600

Marine Street

Commodore Street

Anchorage Way

Granada Street

Charles Street

Sedeva Street

Sunnydale Drive

Sunset Point Road/CR-576



Wilson Boulevard

<b>RECORD DRAWINGS</b>					<b>CITY OF CLEARWATER, FLORIDA PARKS AND RECREATION</b> 100 S. MYRTLE AVE. CLEARWATER, FL 33756		<b>Edgewater Drive Park Proposed Renovations Overall Site Plan</b>	DWG NAME: 2024-022 Grant	FIELD BOOK:	SURVEYED BY:	SCALE: VERT. N/A
SURVEYED BY:	DRAWN BY:							CONTRACT NO.:	DATE DRAWN: 03/21/2024	DRAWN BY: Lee Cheek	HORIZ. 1" = 100'
REVIEWED BY:								JOB NO.: 2024-022	DESIGNED BY:	CHECKED BY:	SHEET NO.: 1 OF 6
APPROVED BY:	PROJECT ENGINEER	DATE						APPROVED BY: _____ DATE _____			
		REVISION	BY	DATE							



[illegible]



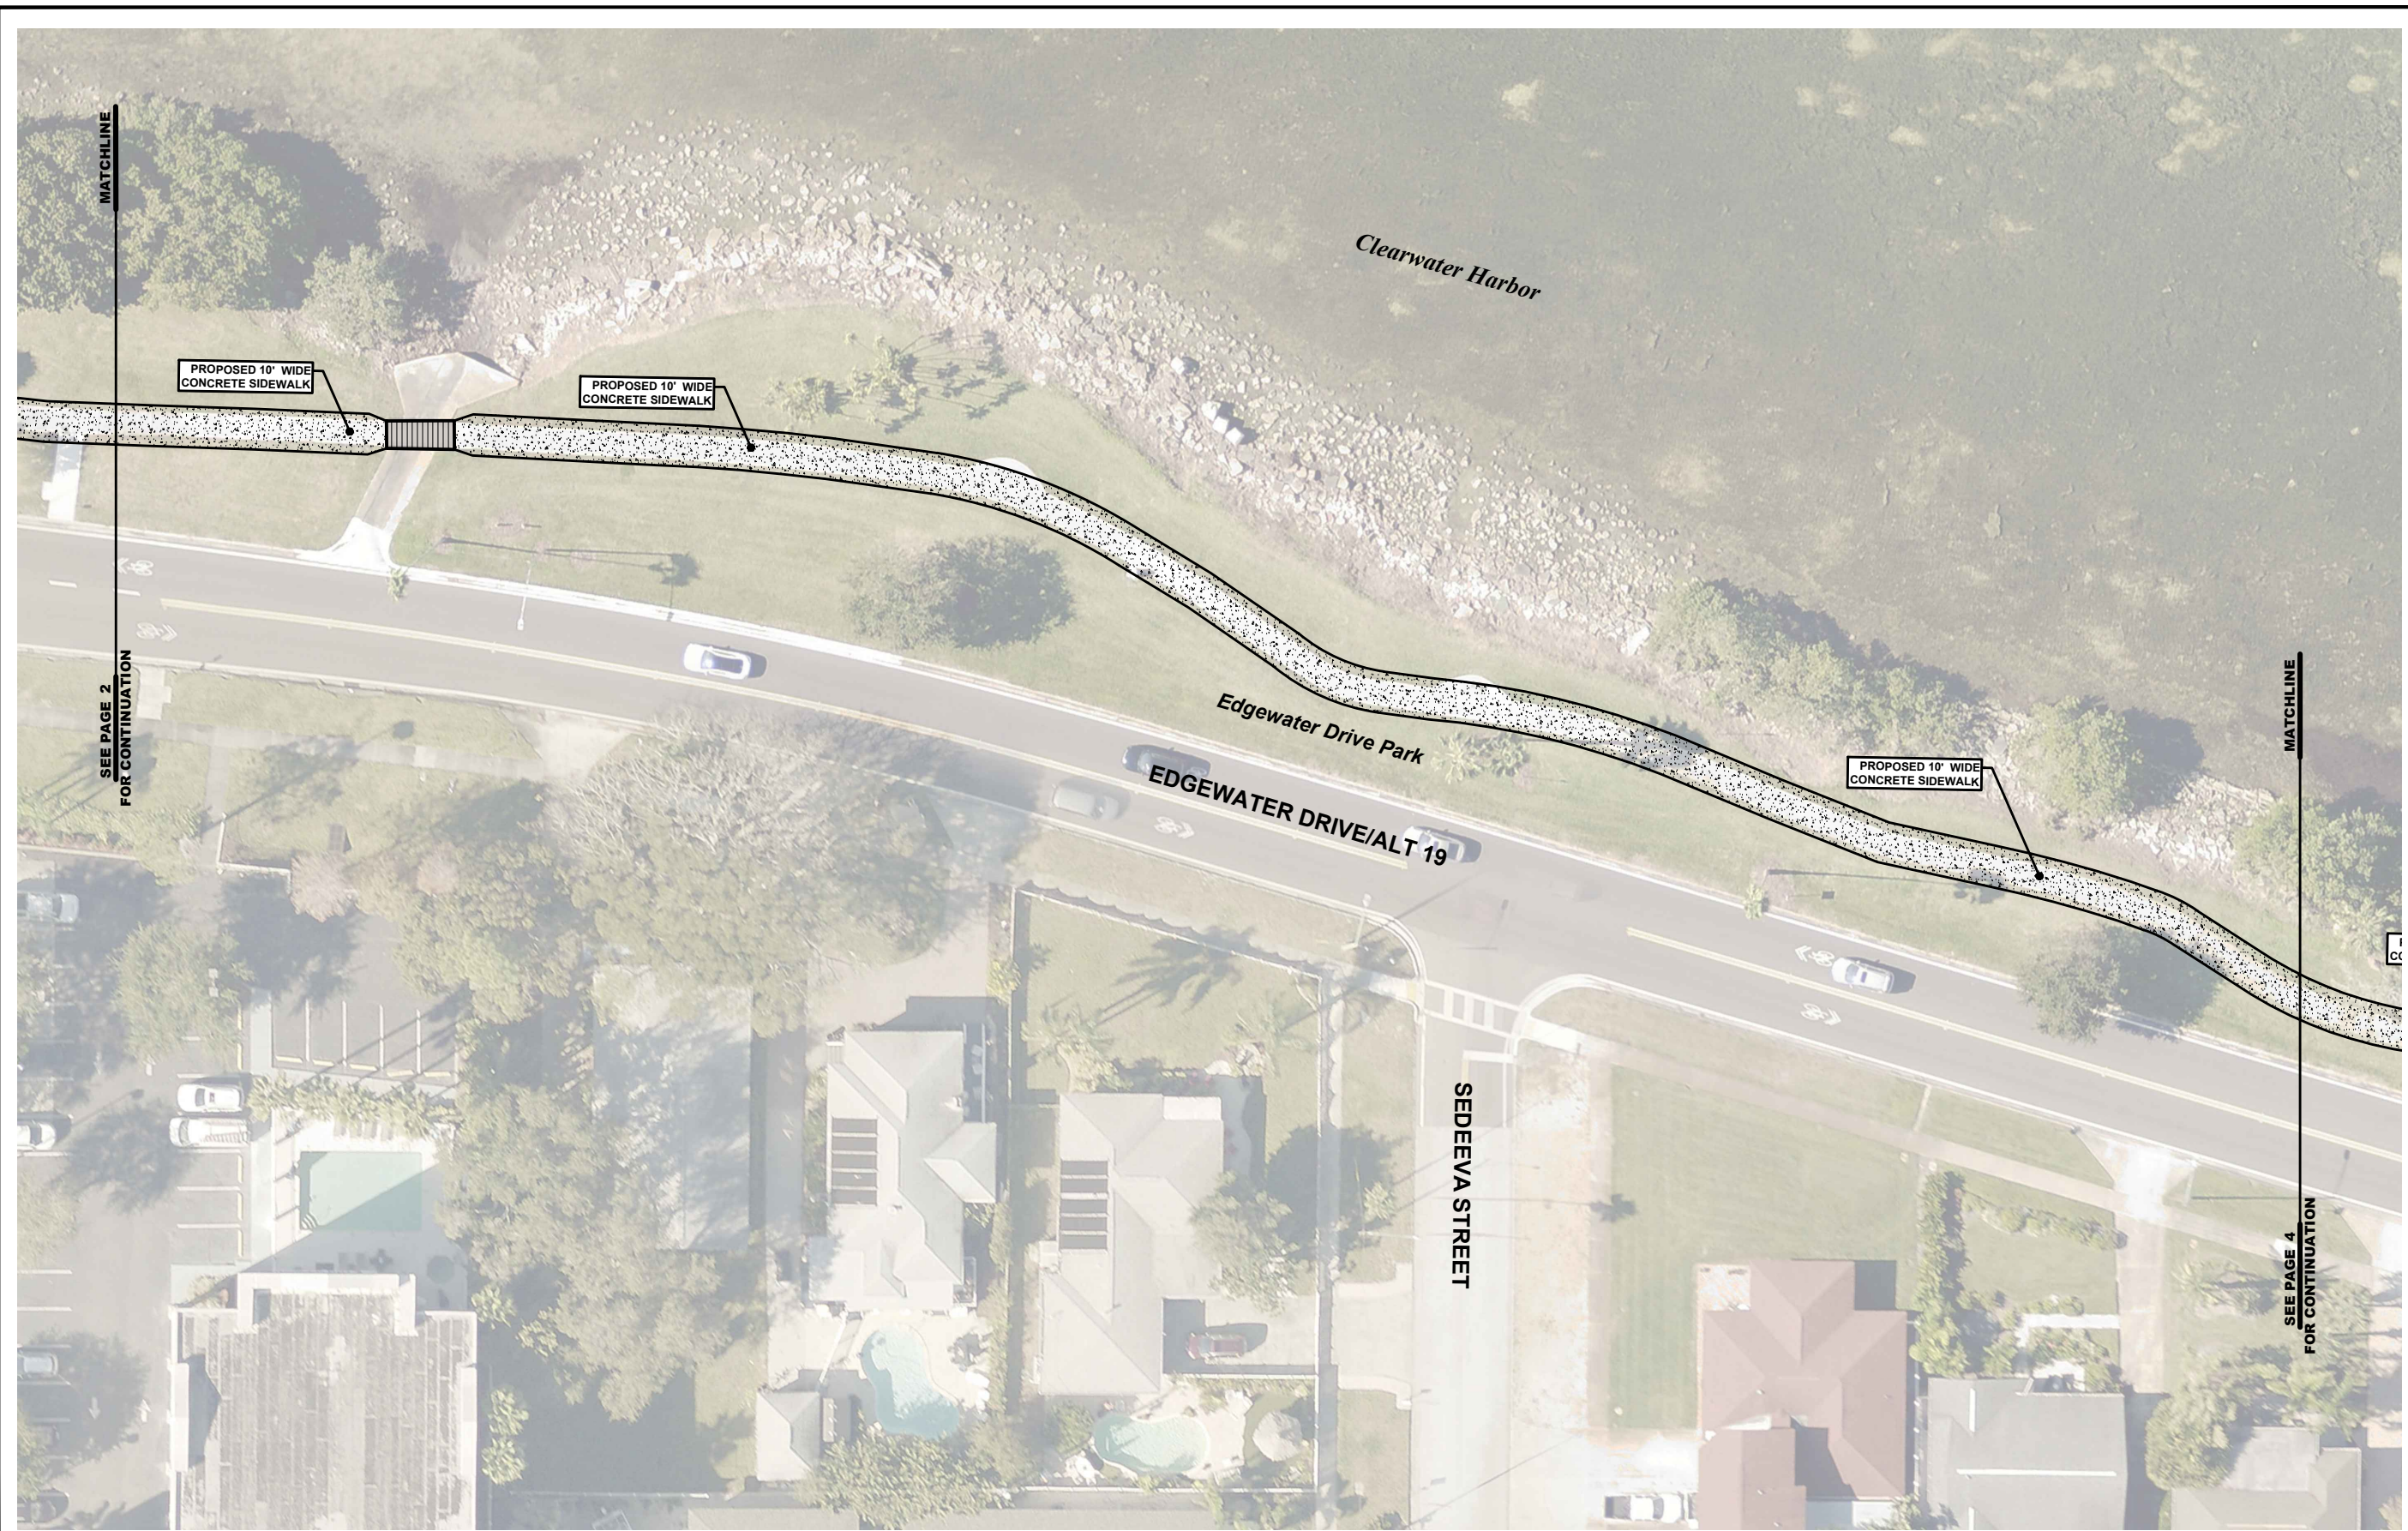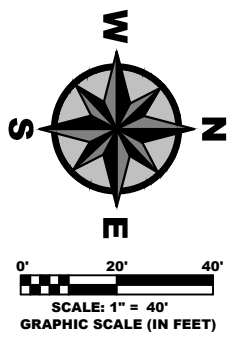

RECORD DRAWINGS			
SURVEYED BY:	DRAWN BY:		
REVIEWED BY:			
APPROVED BY:	PROJECT ENGINEER	DATE	
		DATE	
	REVISION	BY	DATE



**CITY OF CLEARWATER, FLORIDA**  
**PARKS AND RECREATION**  
100 S. MYRTLE AVE.  
CLEARWATER, FL 33756

 **CALL 811**  
SUNSHINE STATE  
ONE CALL  
OF FLORIDA  
www.call811sunshine.com  
(800) 432-4770  
MIN. 48 HOURS  
BEFORE YOU EXCAVATE

## Edgewater Drive Park Proposed Renovations

DWG NAME: <b>2024-022 Grant</b>	FIELD BOOK:	SURVEYED BY:	SCALE: VERT. <b>N/A</b>
CONTRACT NO.:	DATE DRAWN: <b>03/21/2024</b>	DRAWN BY: <b>Lee Cheek</b>	HORIZ. <b>1" = 40'</b>
JOB NO.: <b>2024-022</b>	DESIGNED BY:	CHECKED BY:	SHEET NO.: <b>3 OF 6</b>
APPROVED BY:	DATE		



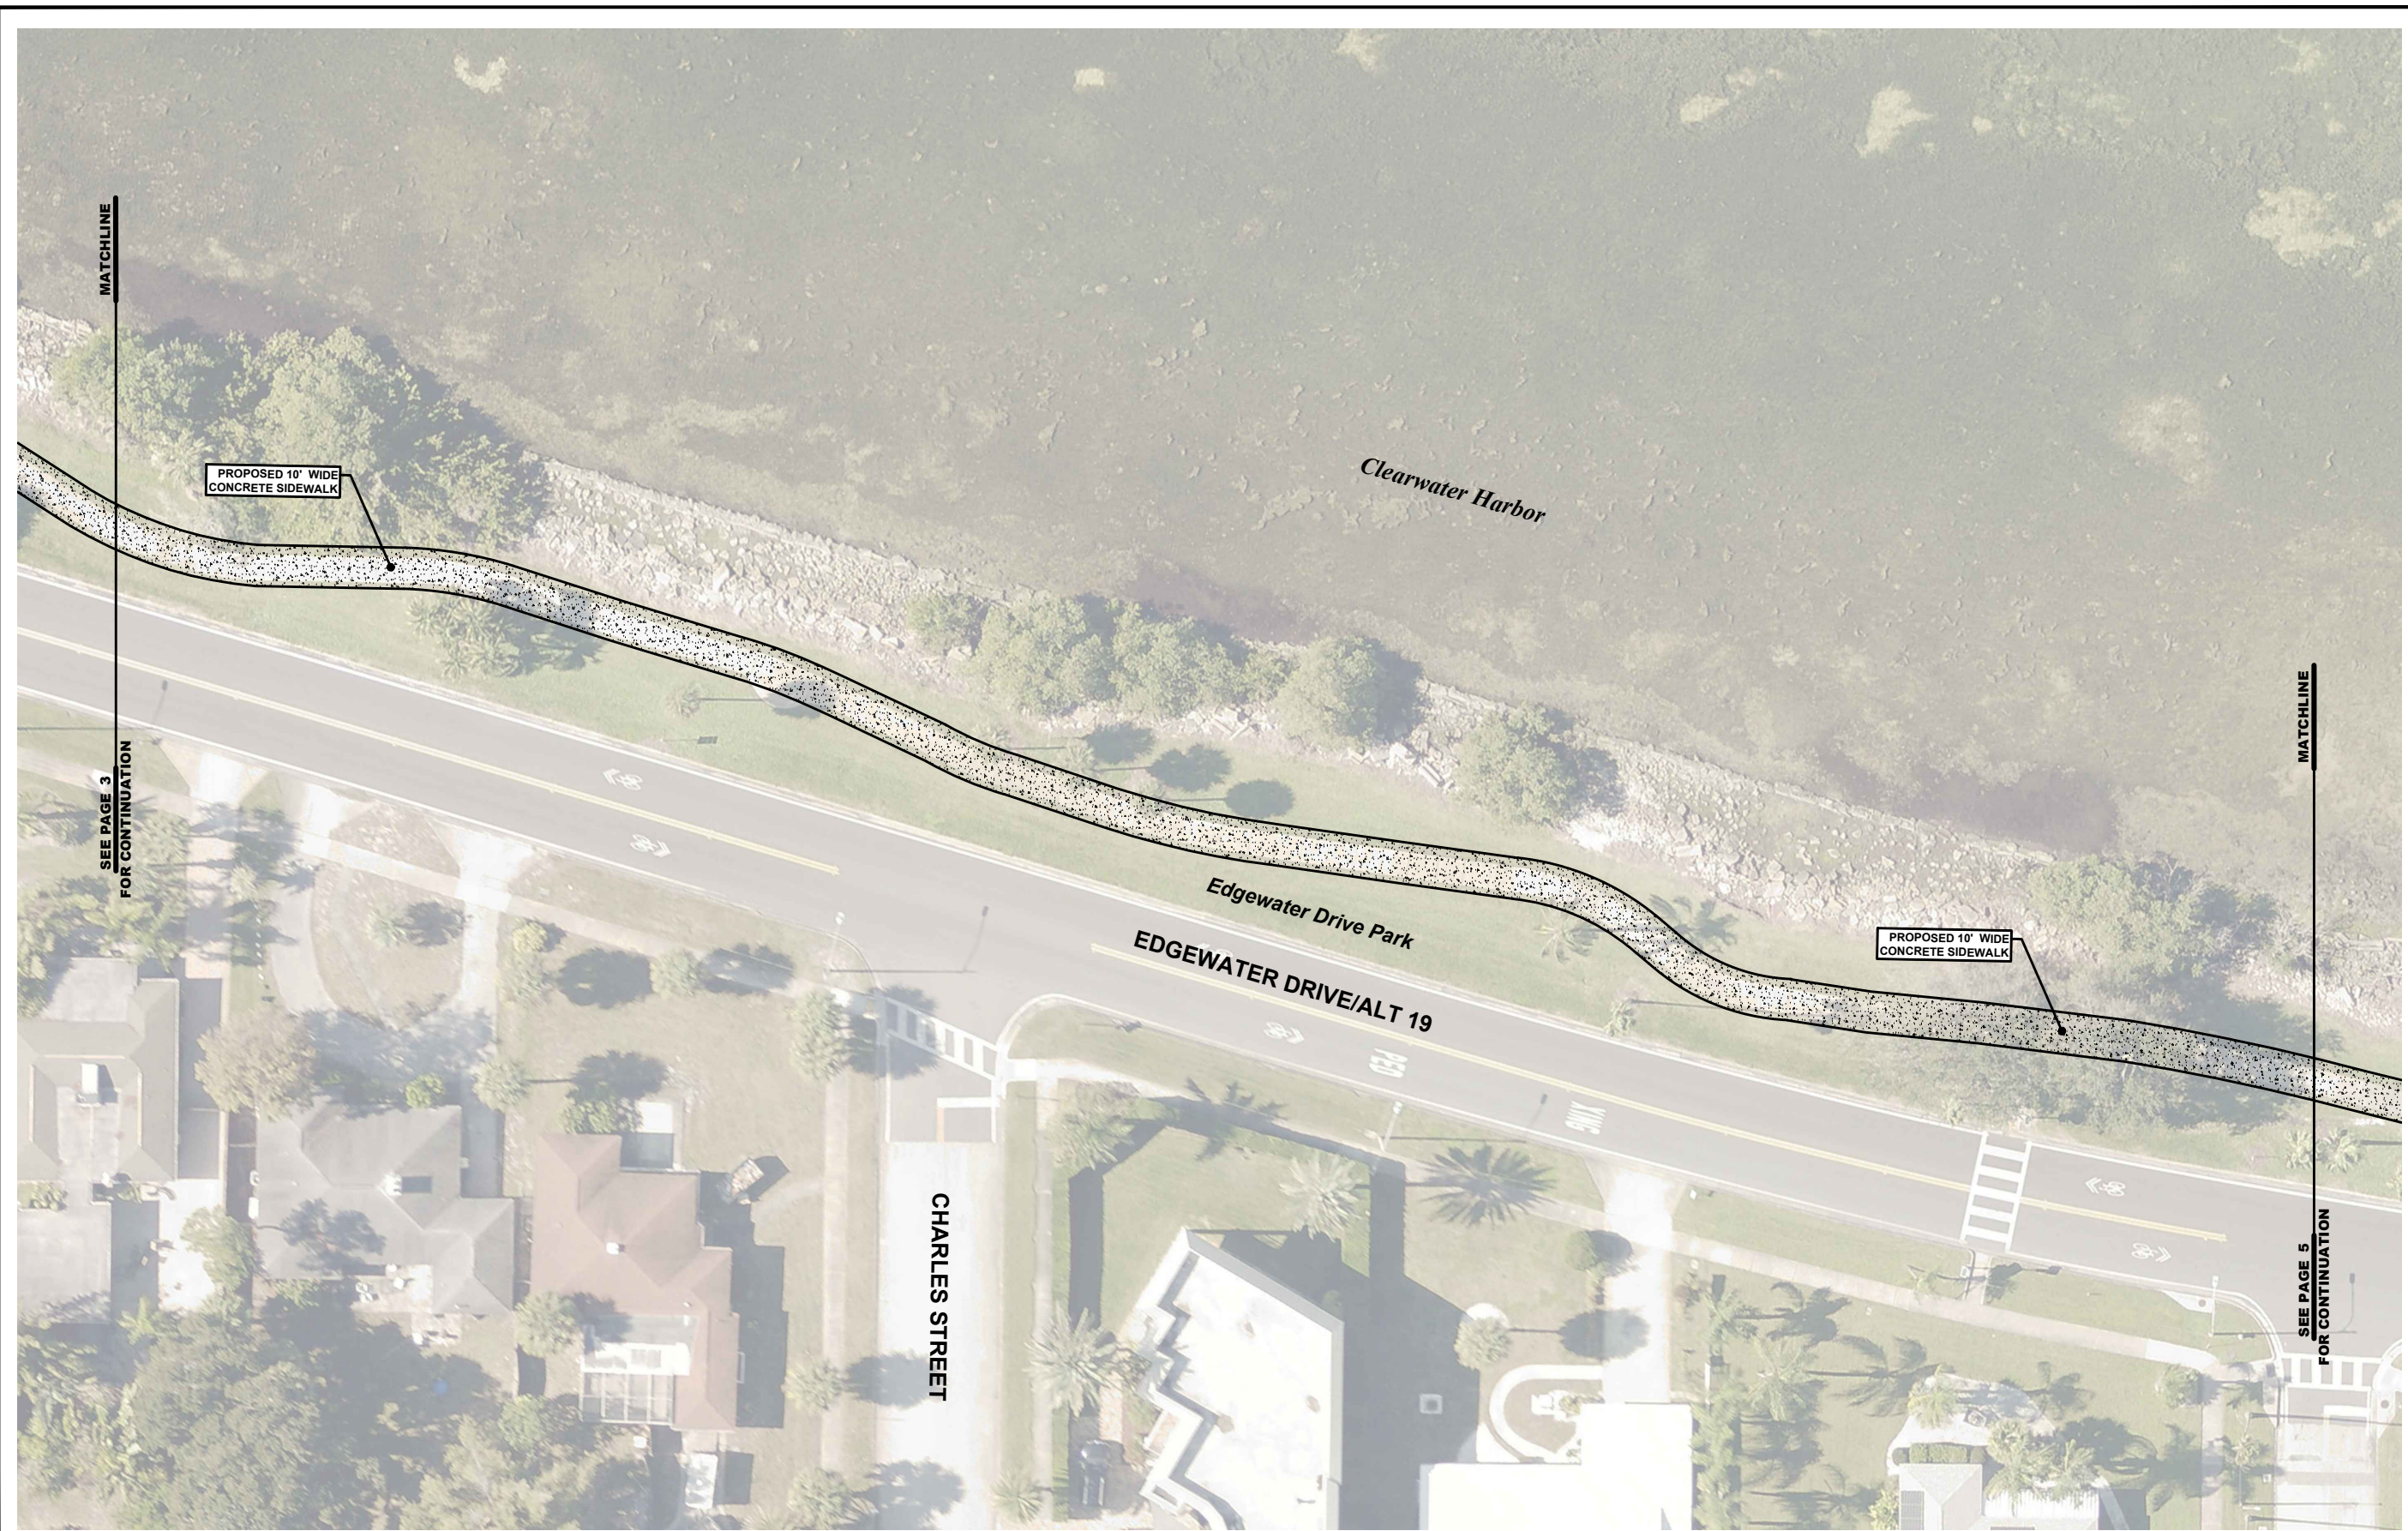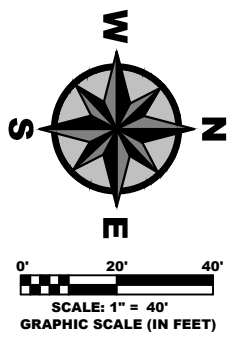

RECORD DRAWINGS			
SURVEYED BY:	DRAWN BY:		
REVIEWED BY:			
APPROVED BY:	PROJECT ENGINEER	DATE	
		DATE	
	REVISION	BY	DATE



**CITY OF CLEARWATER, FLORIDA**  
**PARKS AND RECREATION**  
100 S. MYRTLE AVE.  
CLEARWATER, FL 33756

 **CALL 811**  
**SUNSHINE STATE**  
**ONE CALL**  
**OF FLORIDA**  
www.call811sunshine.com  
(800) 432-4770  
MIN. 48 HOURS  
BEFORE YOU EXCAVATE

## Edgewater Drive Park Proposed Renovations

DWG NAME: 2024-022 Grant	FIELD BOOK:	SURVEYED BY:	SCALE: VERT. N/A
CONTRACT NO.:	DATE DRAWN: 03/21/2024	DRAWN BY: Lee Cheek	HORIZ. 1" = 40'
JOB NO.: 2024-022	DESIGNED BY:	CHECKED BY:	SHEET NO.: 4 OF 6
APPROVED BY: _____ DATE: _____			



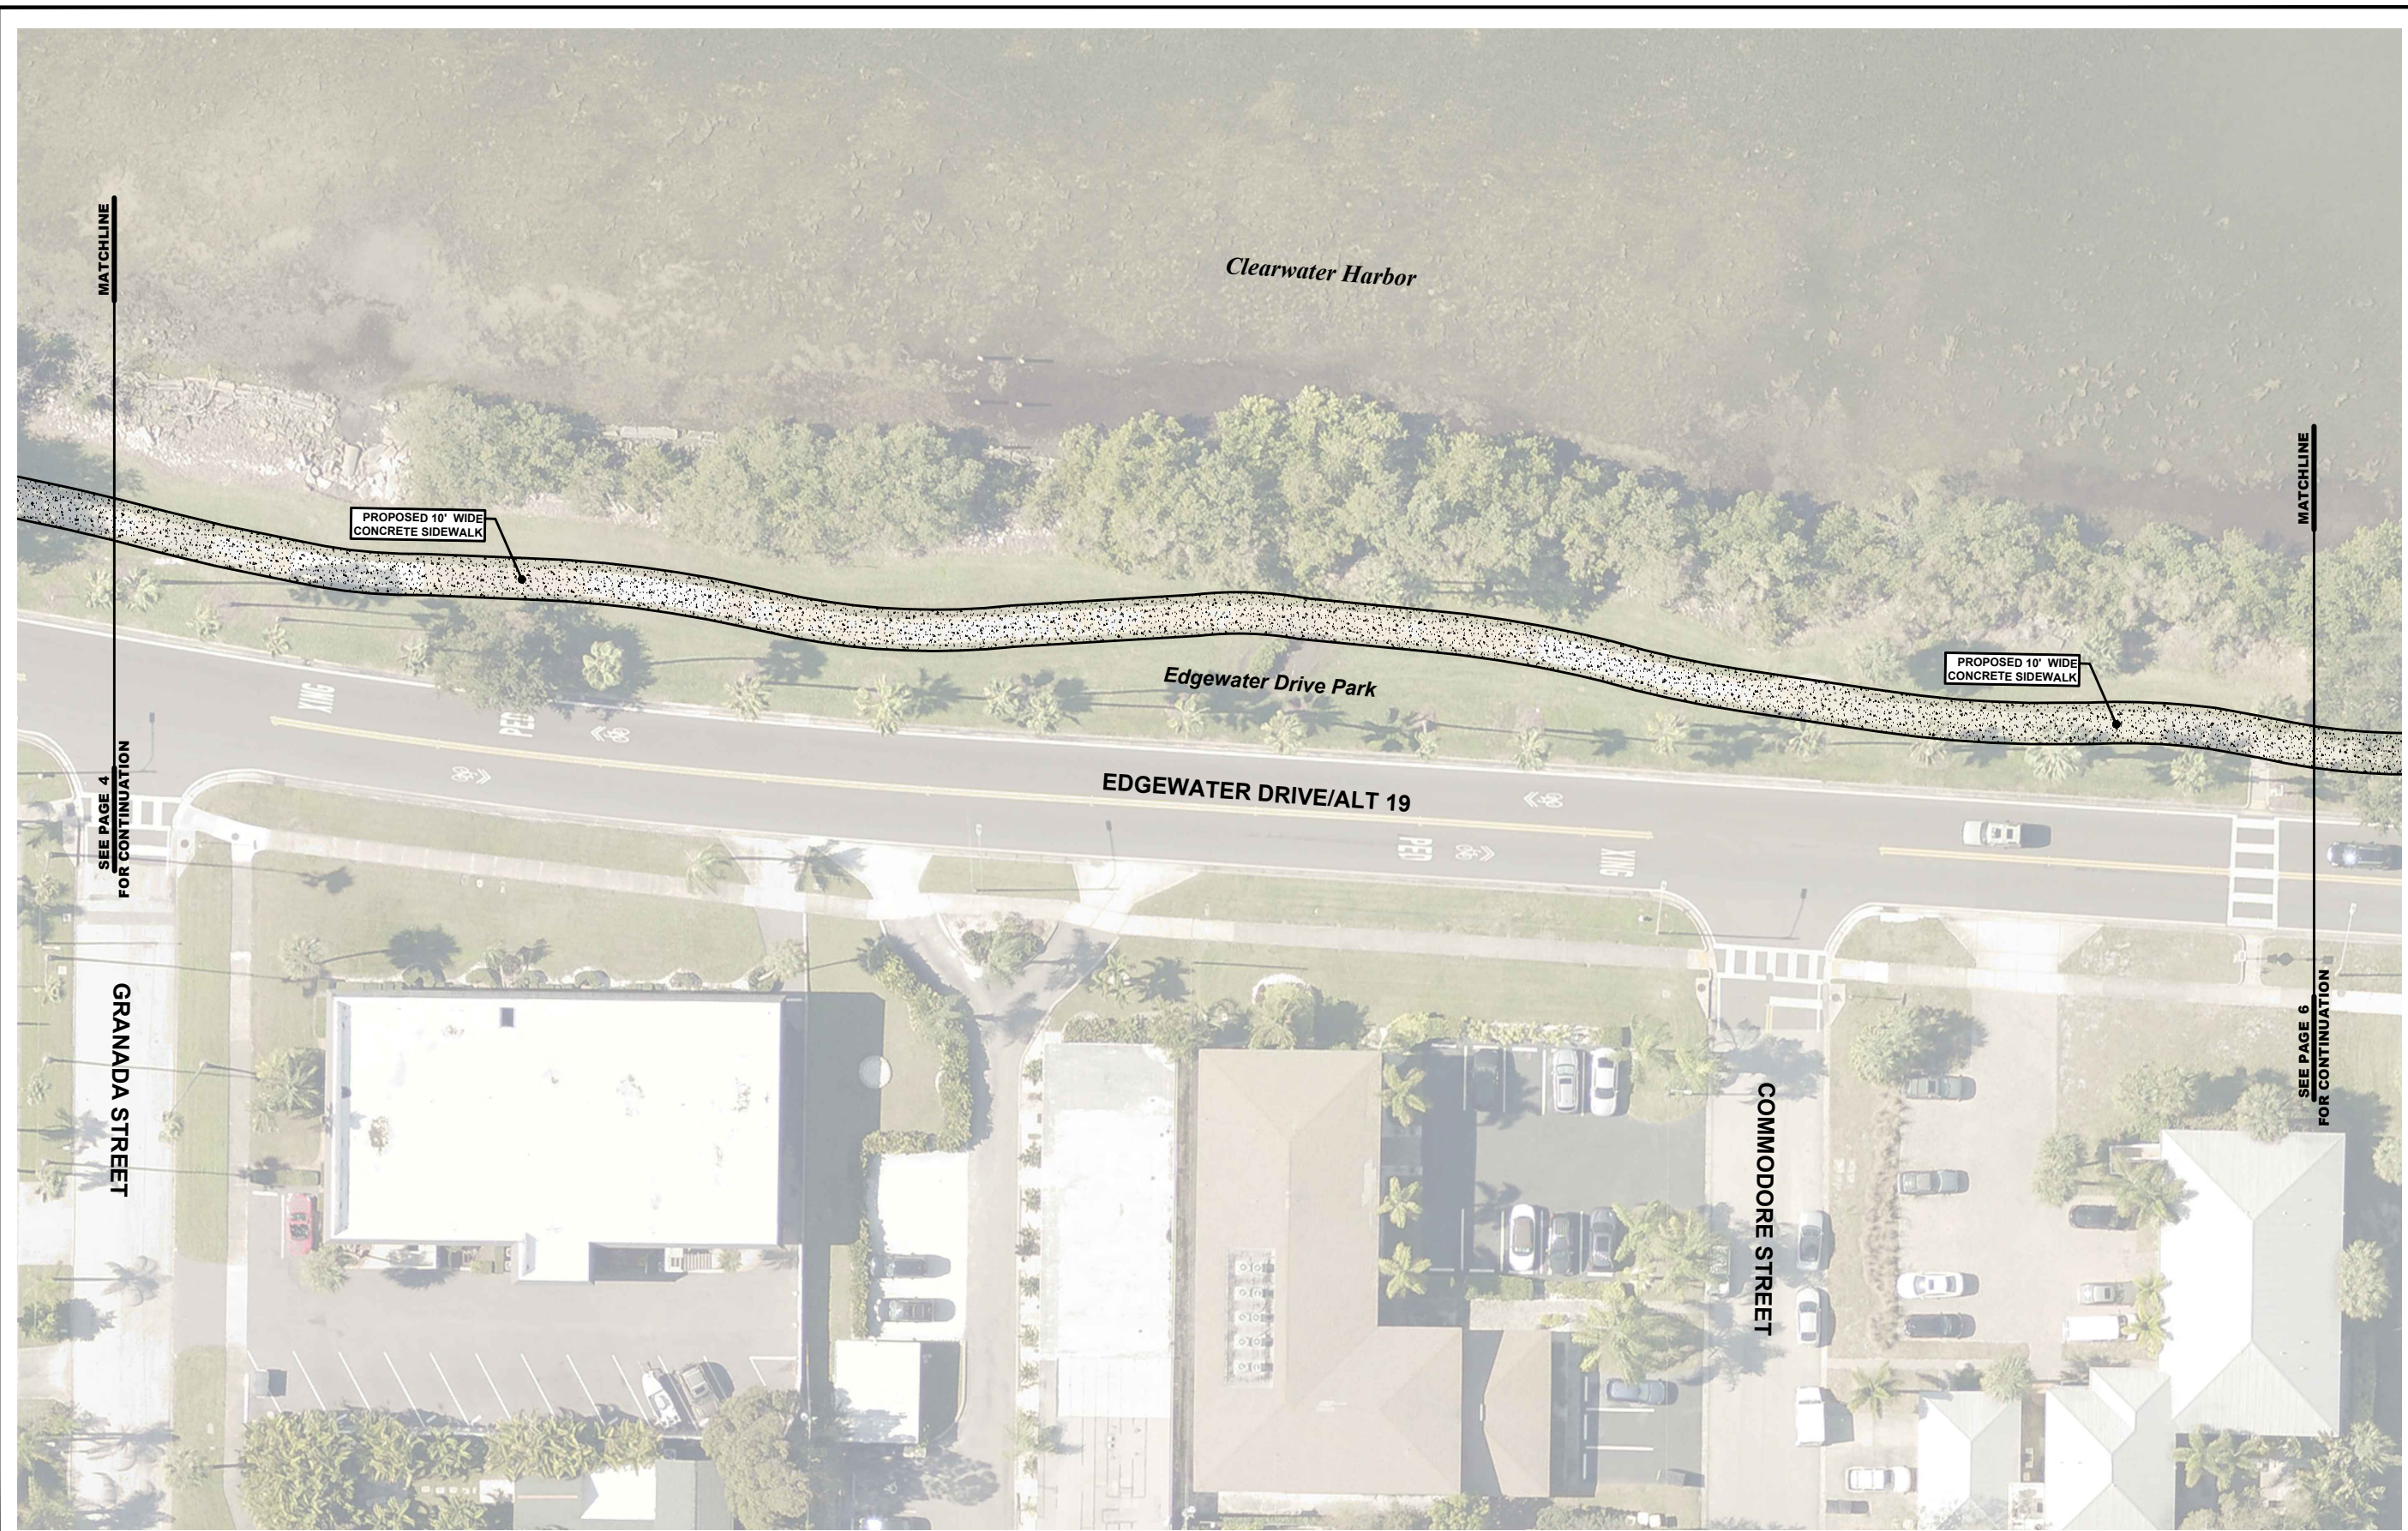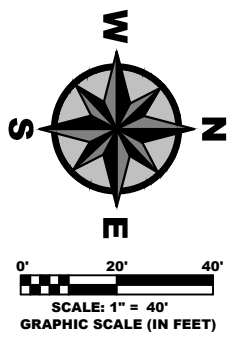

RECORD DRAWINGS			
SURVEYED BY:	DRAWN BY:		
REVIEWED BY:			
APPROVED BY:	PROJECT ENGINEER	DATE	
		DATE	
	REVISION	BY	DATE



**CITY OF CLEARWATER, FLORIDA**  
**PARKS AND RECREATION**  
100 S. MYRTLE AVE.  
CLEARWATER, FL 33756

 **CALL 811**  
SUNSHINE STATE  
ONE CALL  
OF FLORIDA  
www.callsunshine.com  
(800) 432-4770  
MIN. 48 HOURS  
BEFORE YOU EXCAVATE

## Edgewater Drive Park Proposed Renovations

DWG NAME: <b>2024-022 Grant</b>	FIELD BOOK:	SURVEYED BY:	SCALE: VERT. <b>N/A</b>
CONTRACT NO.:	DATE DRAWN: <b>03/21/2024</b>	DRAWN BY: <b>Lee Cheek</b>	HORIZ. <b>1" = 40'</b>
JOB NO.: <b>2024-022</b>	DESIGNED BY:	CHECKED BY:	SHEET NO.: <b>5 OF 6</b>
APPROVED BY:			DATE



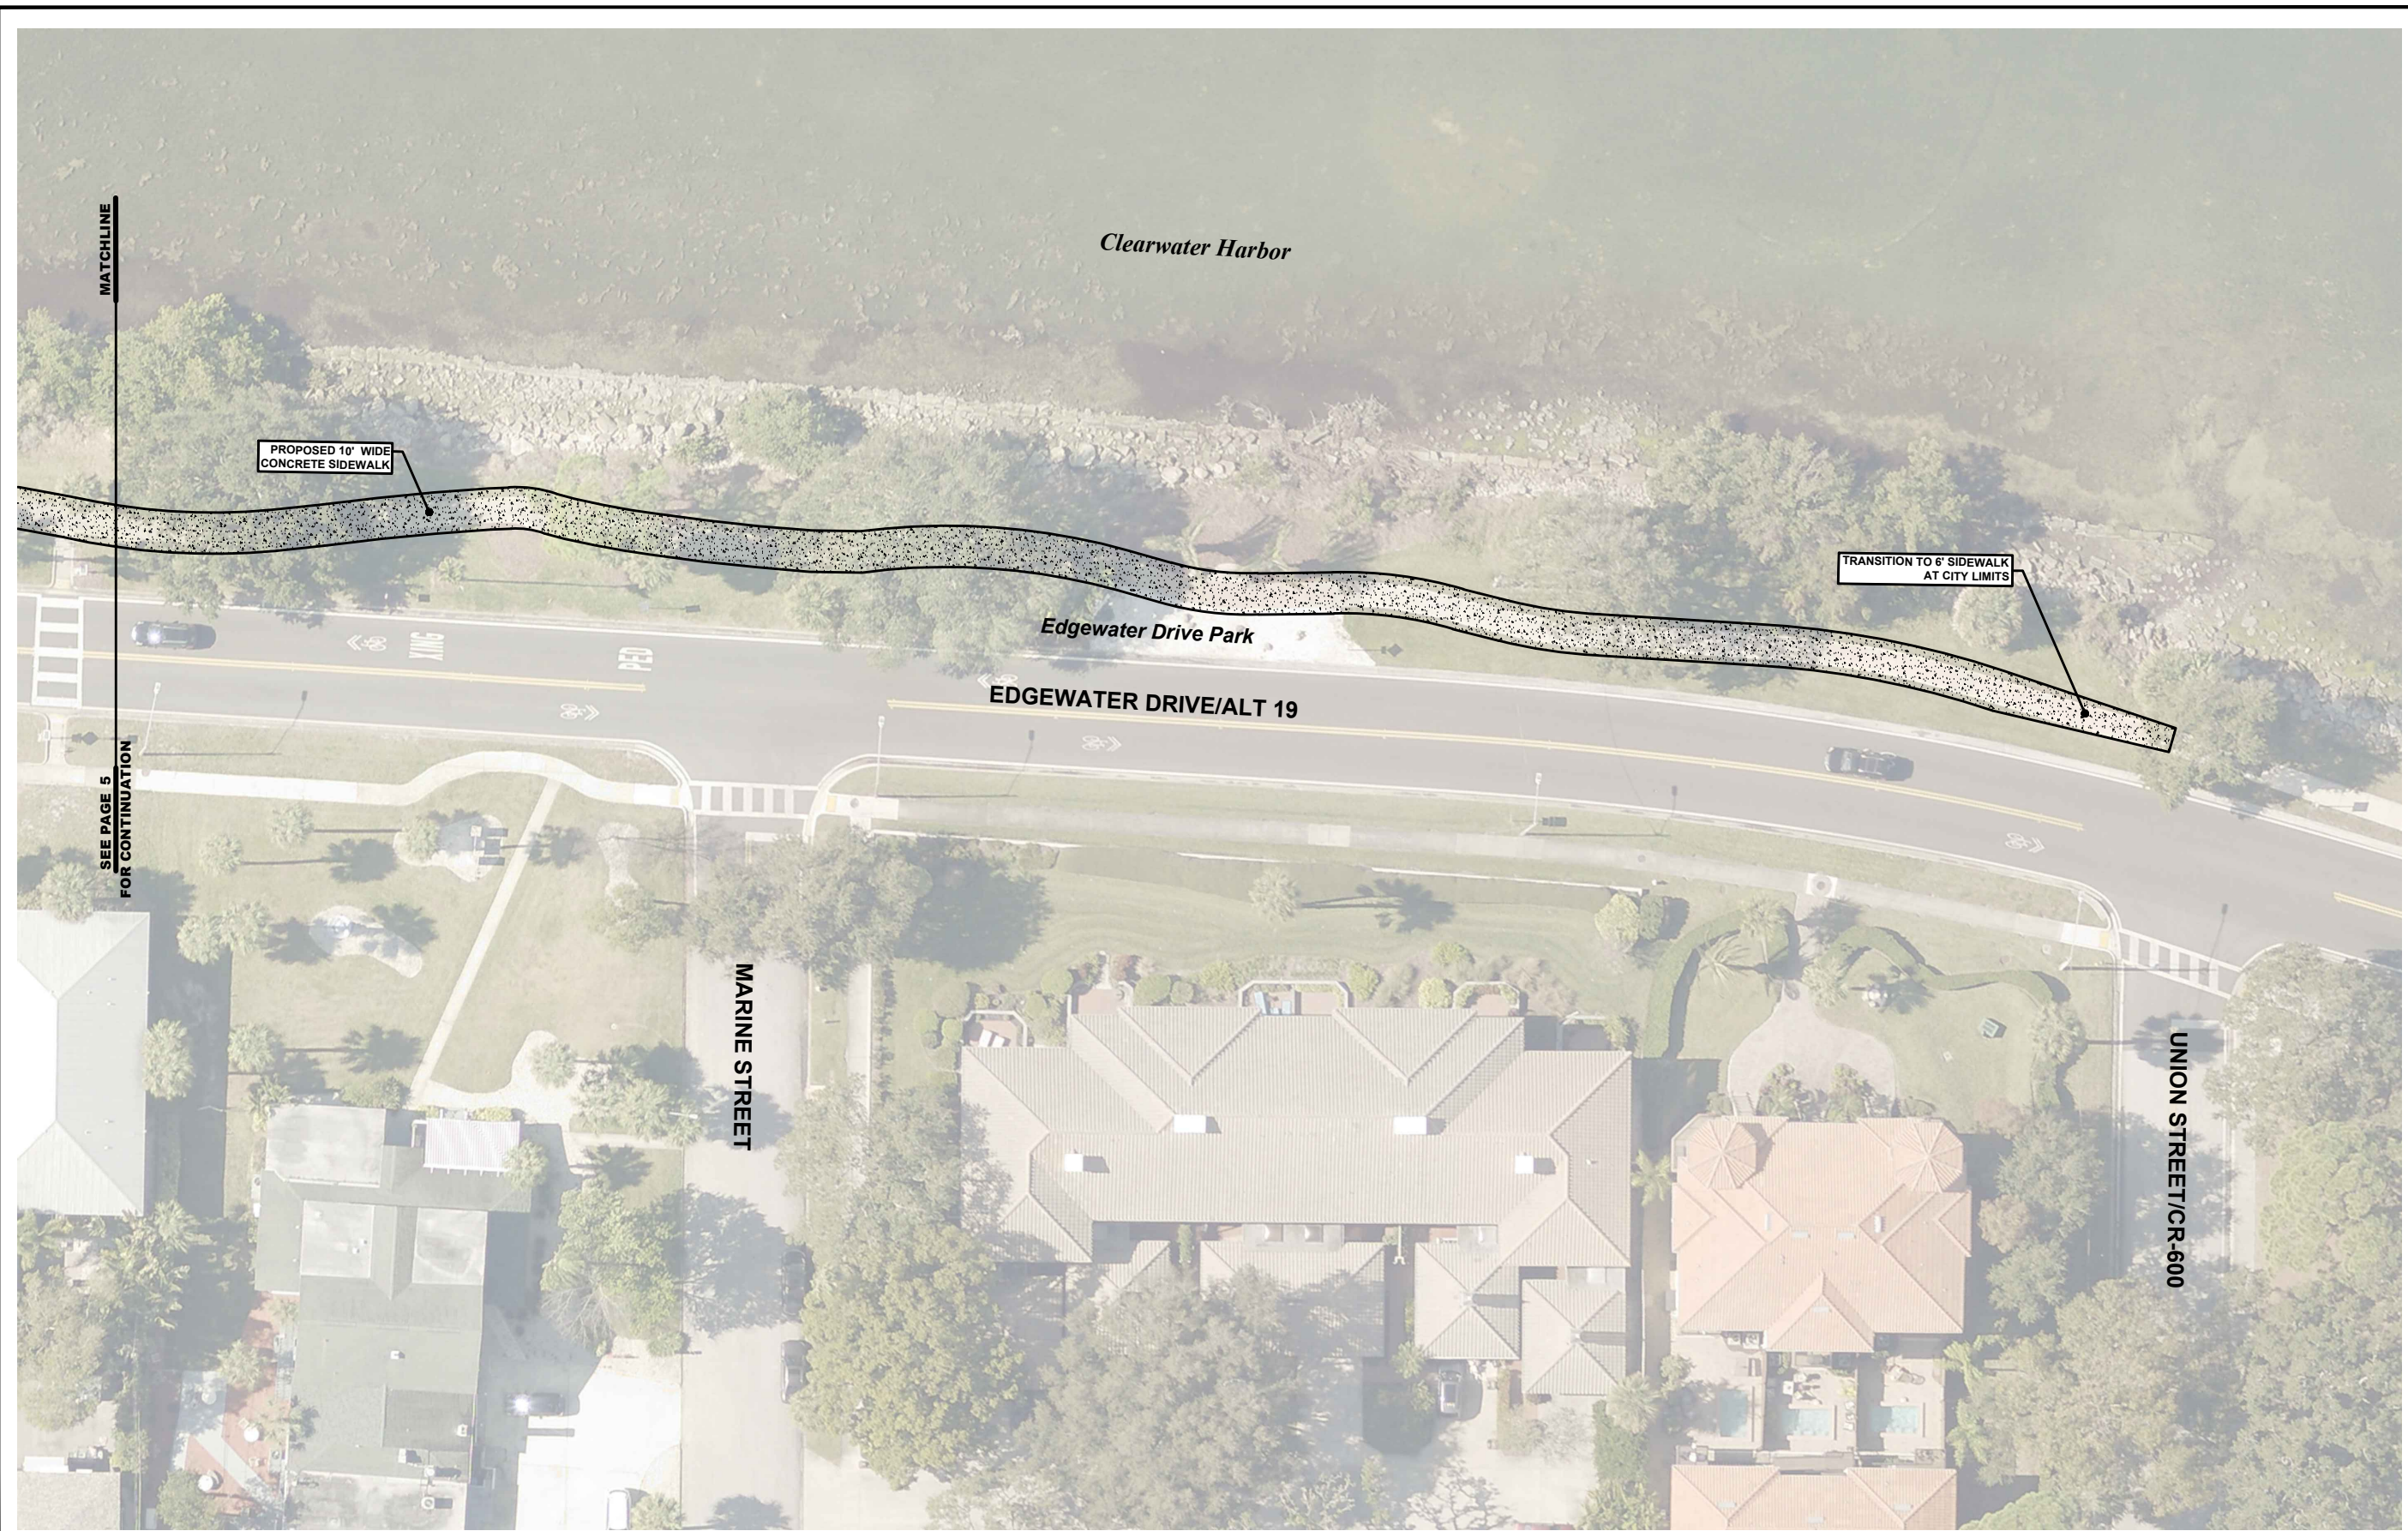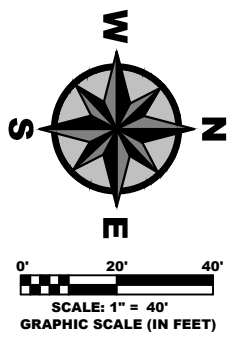

RECORD DRAWINGS			
SURVEYED BY:	DRAWN BY:		
REVIEWED BY:			
APPROVED BY:	PROJECT ENGINEER	DATE	
		DATE	
	REVISION	BY	DATE

**CITY OF CLEARWATER, FLORIDA**  
**PARKS AND RECREATION**  
100 S. MYRTLE AVE.  
CLEARWATER, FL 33756

**CALL 811**  
SUNSHINE STATE  
ONE CALL  
OF FLORIDA  
[www.call811sunshine.com](http://www.call811sunshine.com)  
(800) 432-4770  
MIN. 48 HOURS  
BEFORE YOU EXCAVATE

## Edgewater Drive Park Proposed Renovations

DWG NAME: <b>2024-022 Grant</b>	FIELD BOOK:	SURVEYED BY:	SCALE: VERT. <b>N/A</b>
CONTRACT NO.:	DATE DRAWN: <b>03/21/2024</b>	DRAWN BY: <b>Lee Cheek</b>	HORIZ. <b>1" = 40'</b>
JOB NO.: <b>2024-022</b>	DESIGNED BY:	CHECKED BY:	SHEET NO.: <b>6 OF 6</b>
APPROVED BY		DATE	