

0' 50' 100'

SCALE: 1" = 100'
GRAPHIC SCALE (IN FEET)

PROJECT AREA

EDGEWATER DRIVE PARK

Edgewater Drive/Alt. 19

Union Street/CR-600

Marine Street

Commodore Street

Anchorage Way

Granada Street

Charles Street



Sedeva Street

Sunnydale Drive

Sunset Point Road/CR-576

Wilson Boulevard

RECORD DRAWINGS					CITY OF CLEARWATER, FLORIDA PARKS AND RECREATION 100 S. MYRTLE AVE. CLEARWATER, FL 33756		Edgewater Drive Park Proposed Renovations Overall Site Plan	DWG NAME: 2024-022 Grant	FIELD BOOK:	SURVEYED BY:	SCALE: VERT. N/A
SURVEYED BY:	DRAWN BY:							CONTRACT NO.:	DATE DRAWN: 03/21/2024	DRAWN BY: Lee Cheek	HORIZ. 1" = 100'
REVIEWED BY:								JOB NO.: 2024-022	DESIGNED BY:	CHECKED BY:	SHEET NO.: 1 OF 6
APPROVED BY:	PROJECT ENGINEER	DATE						APPROVED BY: _____ DATE			
		REVISION	BY	DATE							

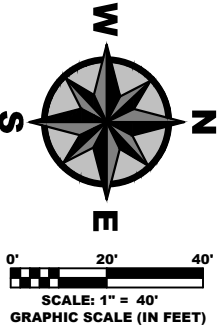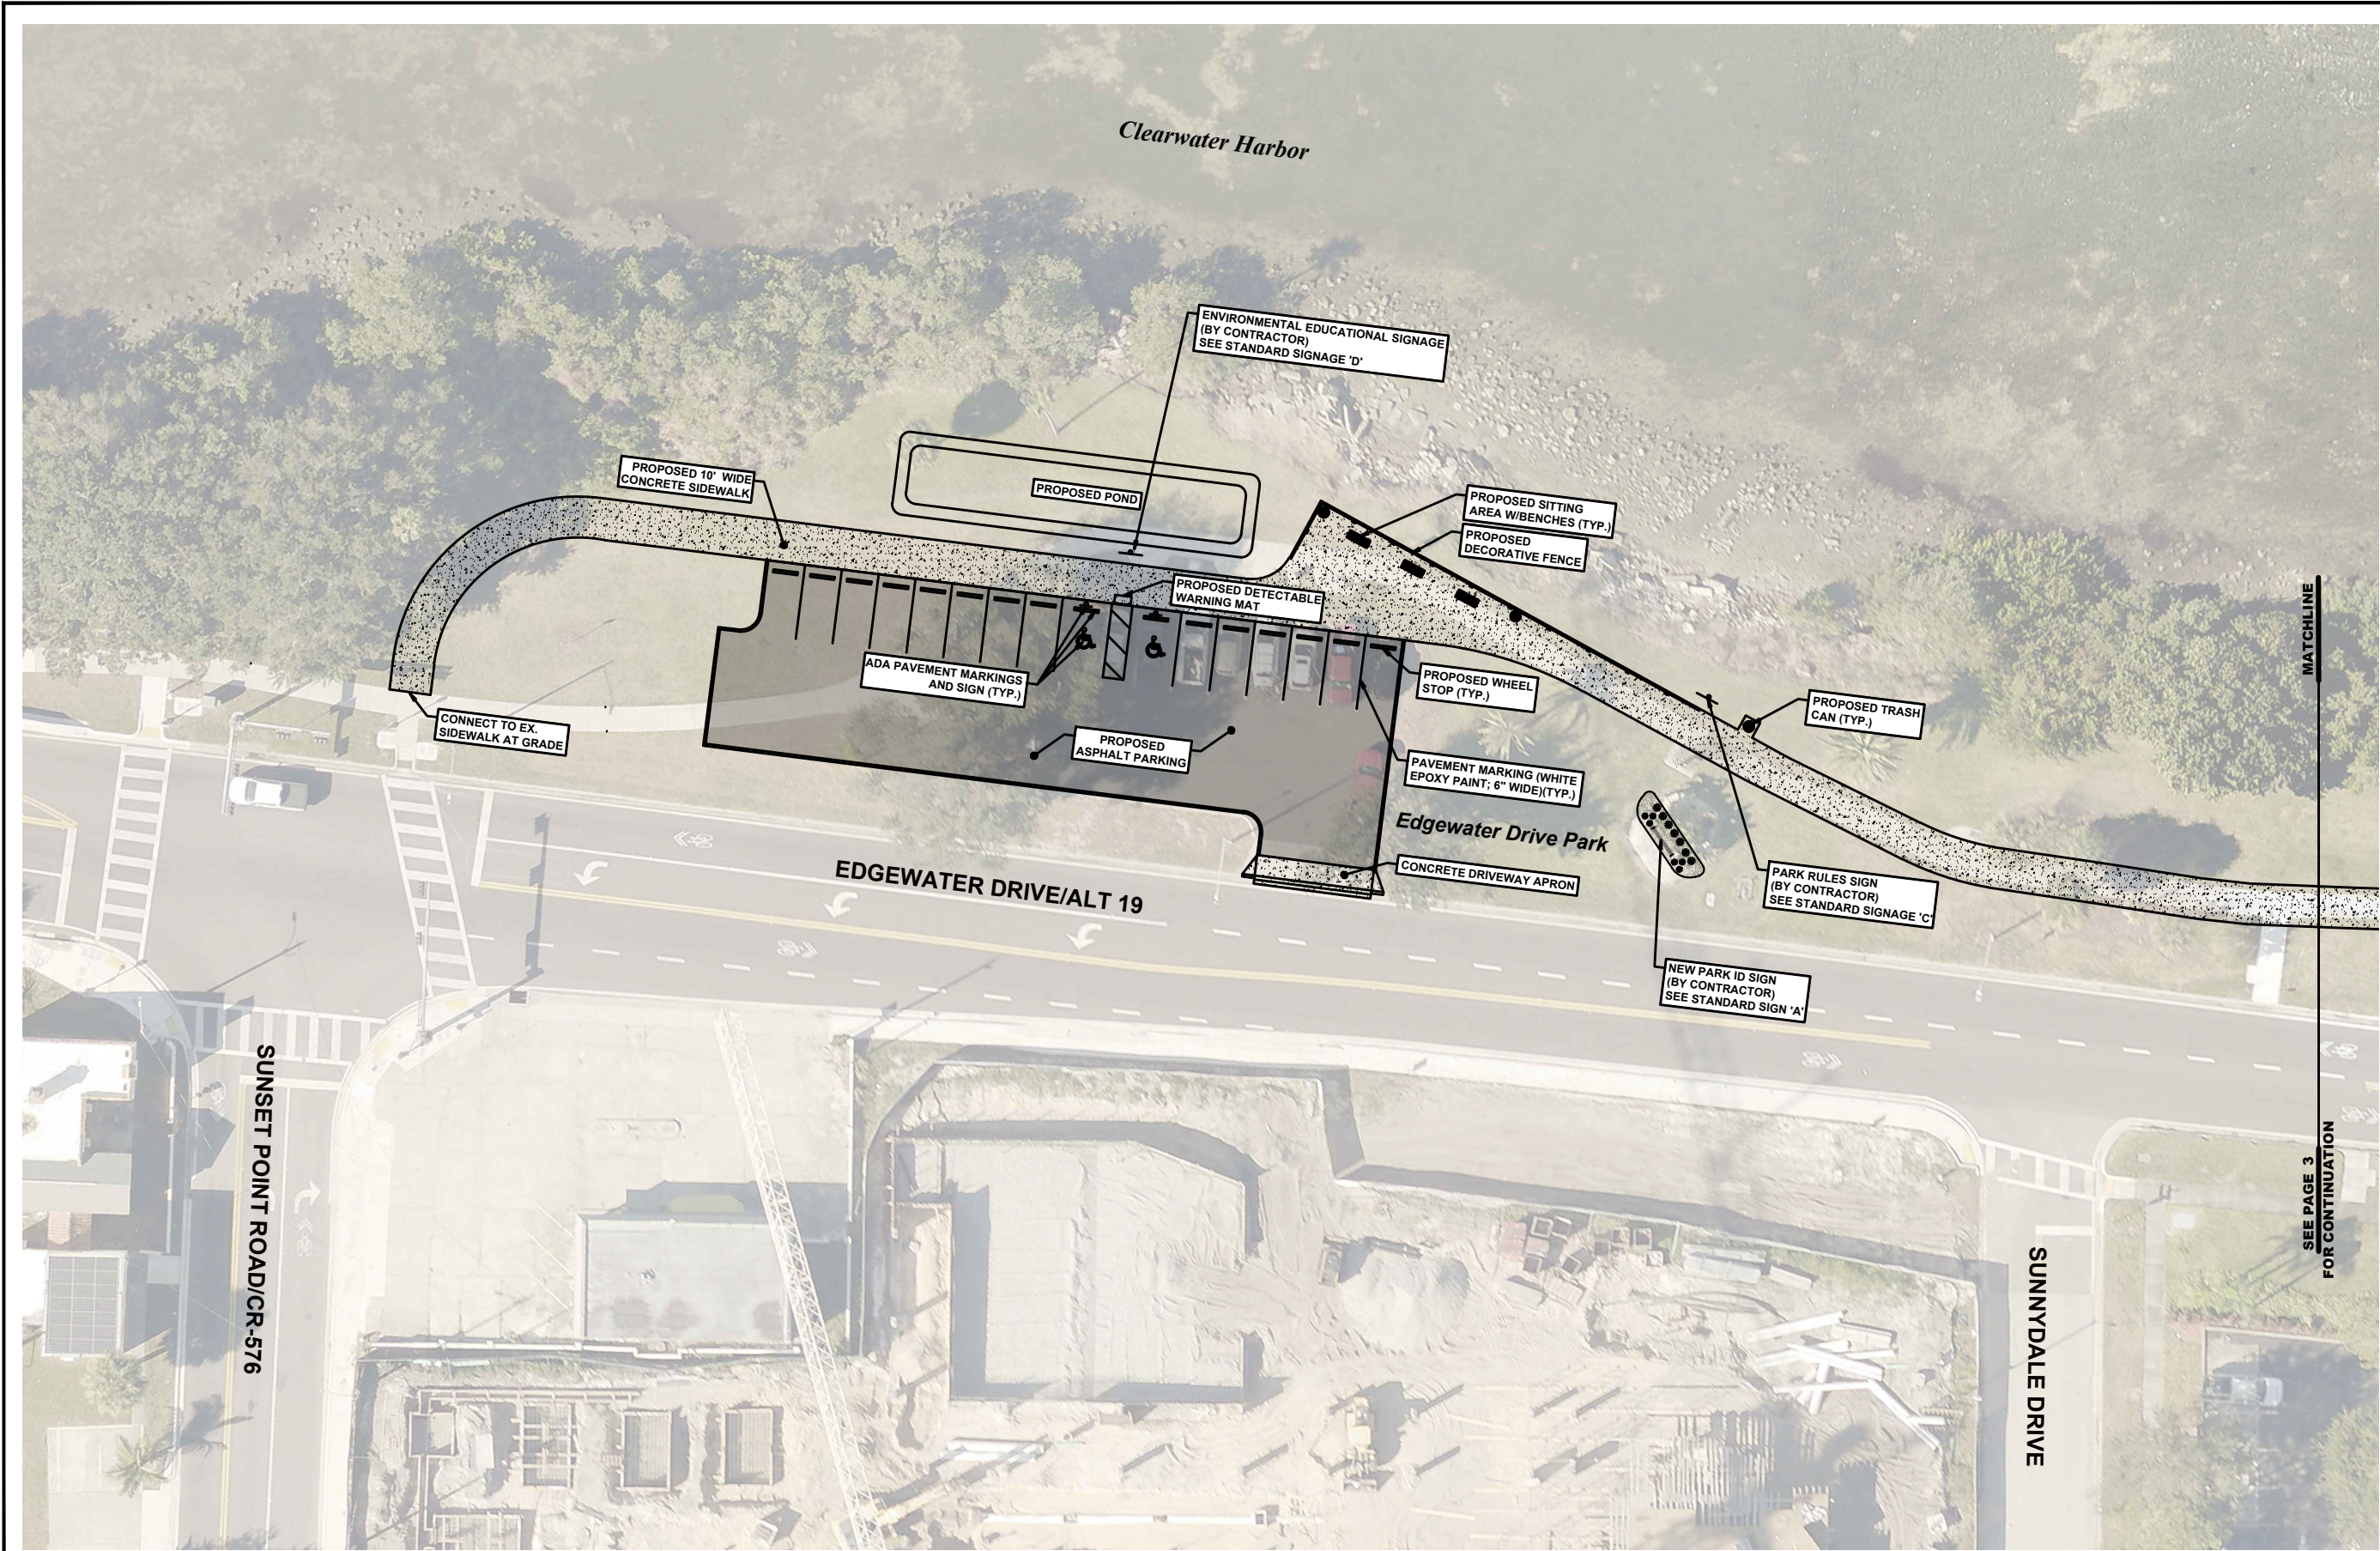



RECORD DRAWINGS			
SURVEYED BY:	DRAWN BY:		
REVIEWED BY:			
APPROVED BY:	PROJECT ENGINEER	DATE	
		DATE	
	REVISION	BY	DATE

CITY OF CLEARWATER, FLORIDA
PARKS AND RECREATION
100 S. MYRTLE AVE.
CLEARWATER, FL 33756

 **CALL 811**
SUNSHINE STATE
ONE CALL
OF FLORIDA
www.callsunshine.com
(800) 432-4770
MIN. 48 HOURS
BEFORE YOU EXCAVATE

Edgewater Drive Park Proposed Renovations

DWG NAME: 2024-022 Grant	FIELD BOOK:	SURVEYED BY:	SCALE: VERT. N/A
CONTRACT NO.:	DATE DRAWN: 03/21/2024	DRAWN BY: Lee Cheek	HORIZ. 1" = 40'
JOB NO.: 2024-022	DESIGNED BY:	CHECKED BY:	SHEET NO.: 2 OF 6
APPROVED BY:		DATE	

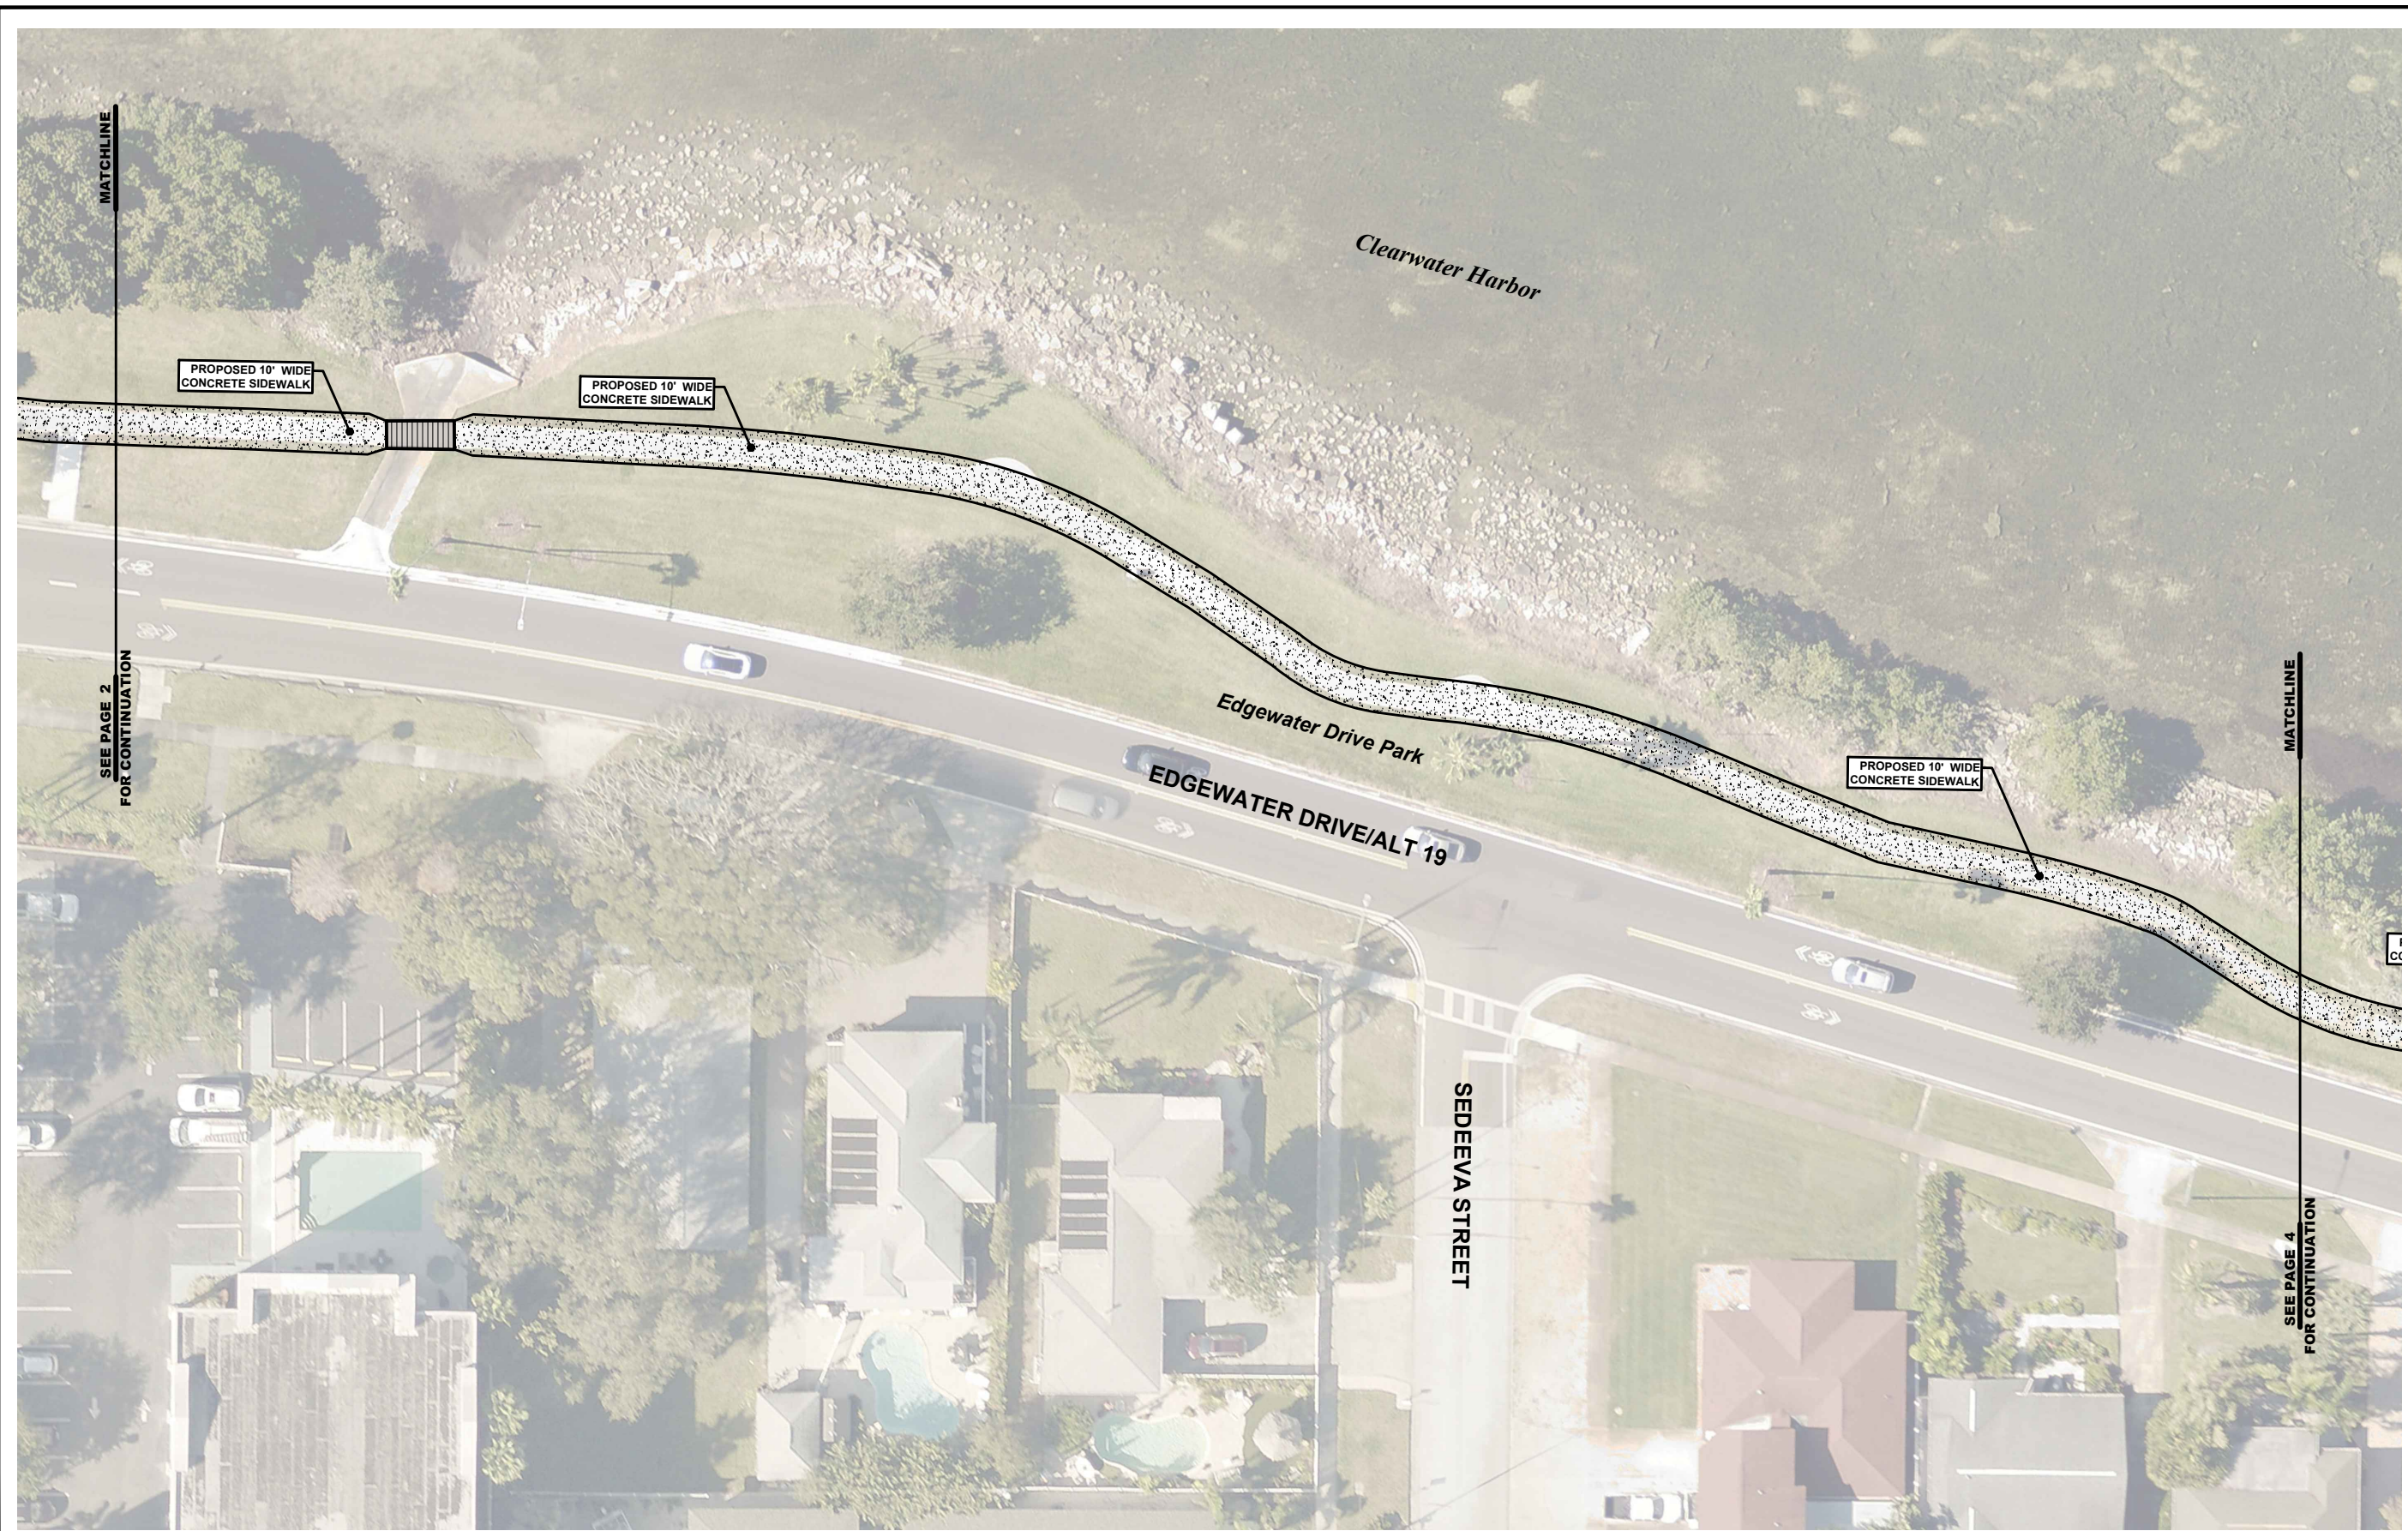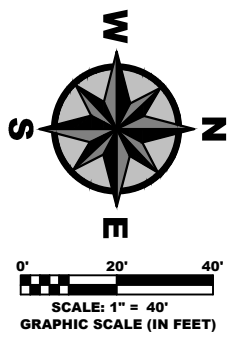



RECORD DRAWINGS			
SURVEYED BY:	DRAWN BY:		
REVIEWED BY:			
APPROVED BY:	PROJECT ENGINEER	DATE	
		DATE	
	REVISION	BY	DATE

CITY OF CLEARWATER, FLORIDA
PARKS AND RECREATION
100 S. MYRTLE AVE.
CLEARWATER, FL 33756



Edgewater Drive Park Proposed Renovations

DWG NAME: 2024-022 Grant	FIELD BOOK:	SURVEYED BY:	SCALE: VERT. N/A
CONTRACT NO.:	DATE DRAWN: 03/21/2024	DRAWN BY: Lee Cheek	HORIZ. 1" = 40'
JOB NO.: 2024-022	DESIGNED BY:	CHECKED BY:	SHEET NO.: 3 OF 6
APPROVED BY:			DATE

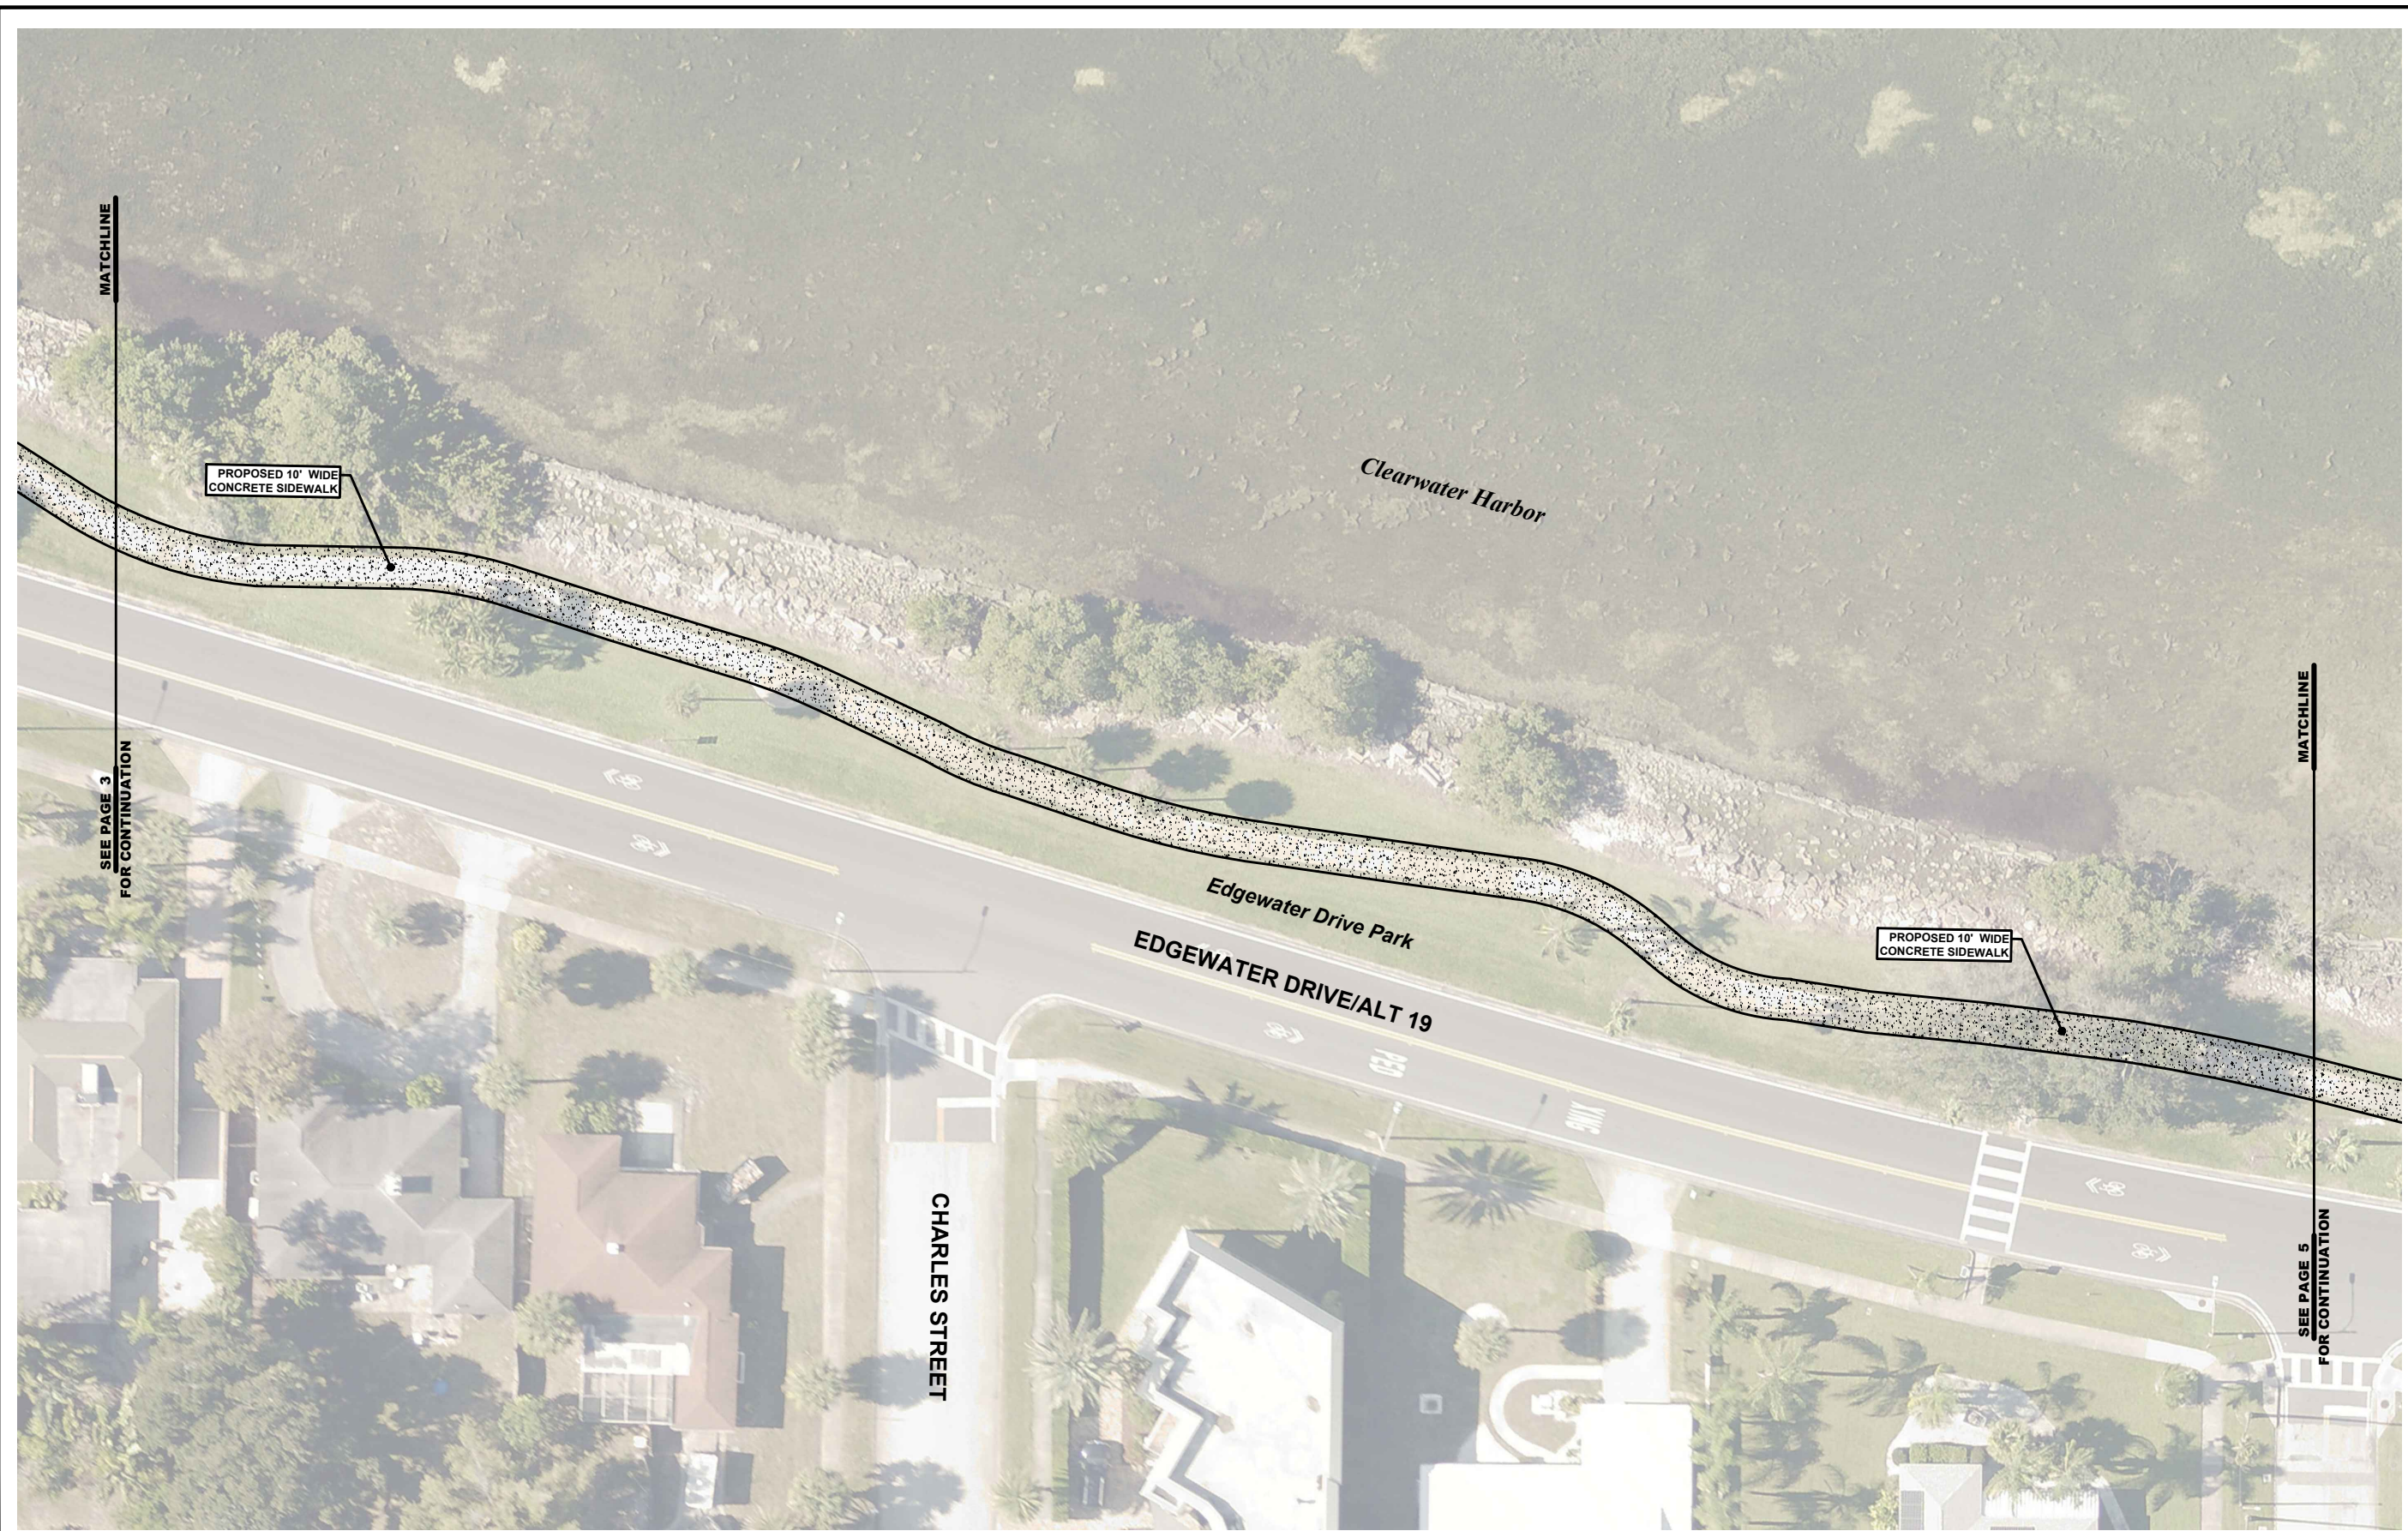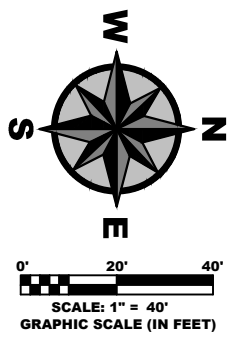



RECORD DRAWINGS			
SURVEYED BY:	DRAWN BY:		
REVIEWED BY:			
APPROVED BY:	PROJECT ENGINEER	DATE	
		DATE	
	REVISION	BY	DATE

CITY OF CLEARWATER, FLORIDA
PARKS AND RECREATION
100 S. MYRTLE AVE.
CLEARWATER, FL 33756

 **CALL 811**
SUNSHINE STATE
ONE CALL
OF FLORIDA
www.call811sunshine.com
(800) 432-4770
MIN. 48 HOURS
BEFORE YOU EXCAVATE

Edgewater Drive Park Proposed Renovations

DWG NAME: 2024-022 Grant	FIELD BOOK:	SURVEYED BY:	SCALE: VERT. N/A
CONTRACT NO.:	DATE DRAWN: 03/21/2024	DRAWN BY: Lee Cheek	HORIZ. 1" = 40'
JOB NO.: 2024-022	DESIGNED BY:	CHECKED BY:	SHEET NO.: 4 OF 6
APPROVED BY: _____ DATE: _____			

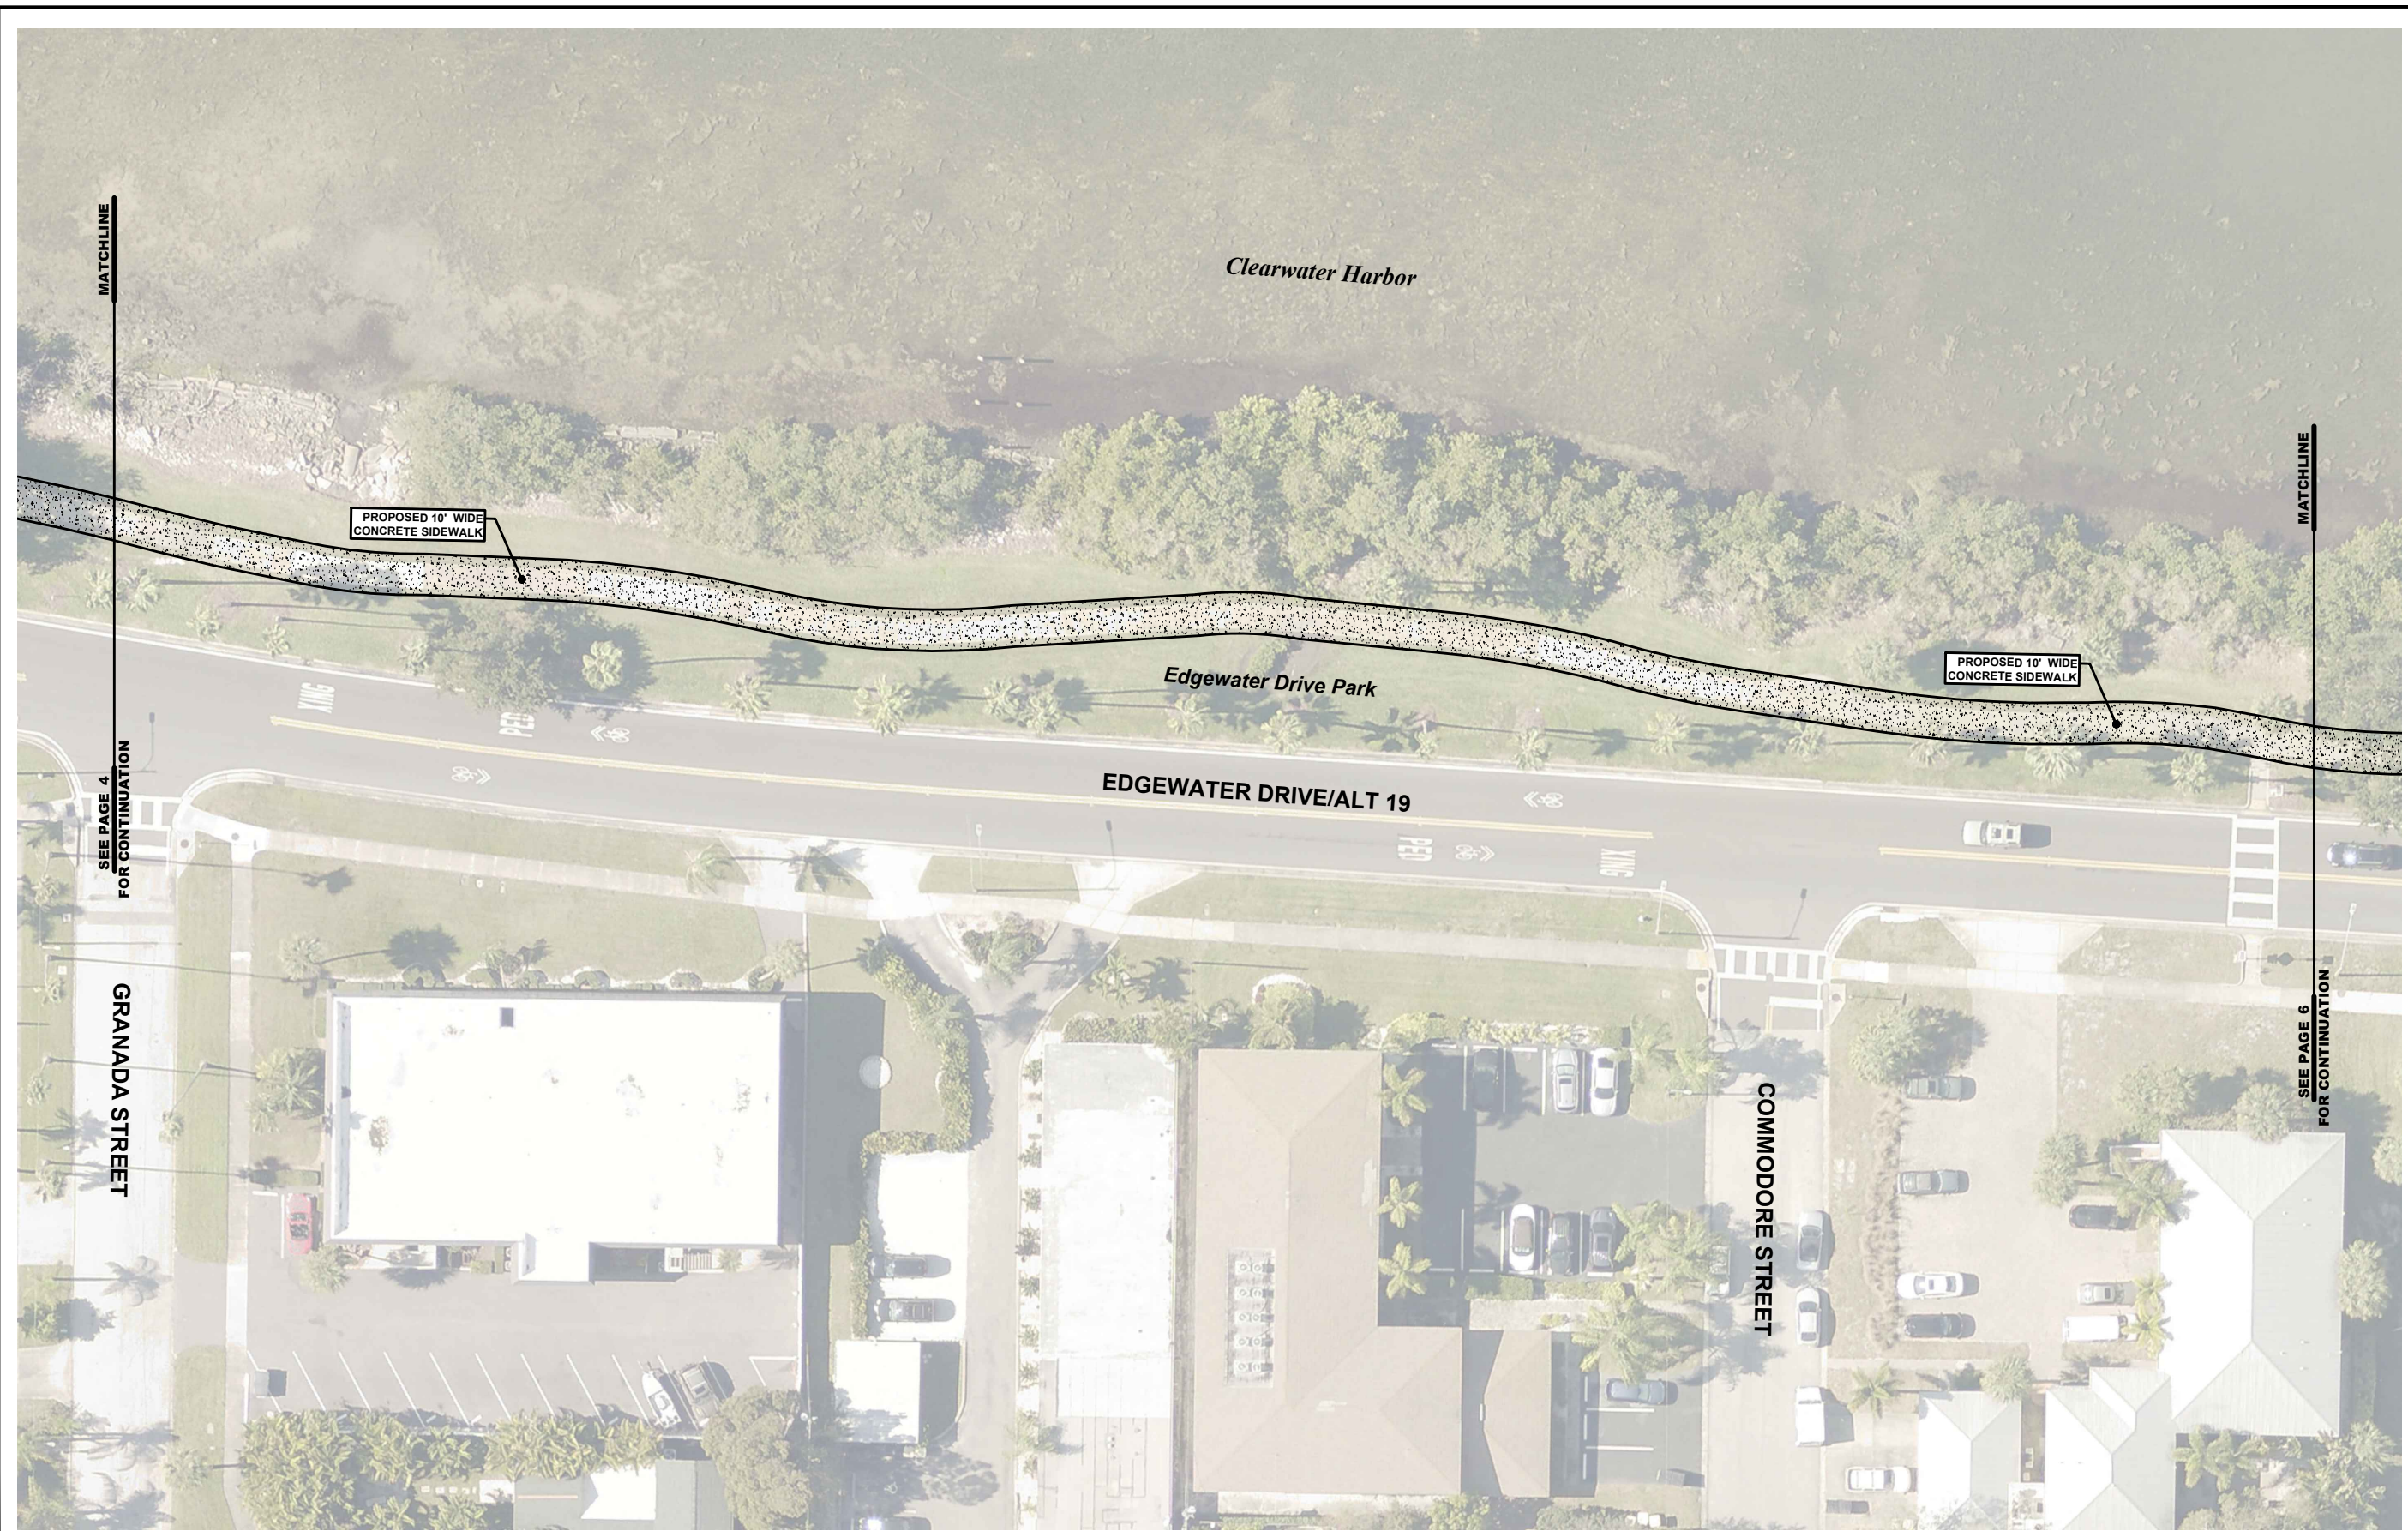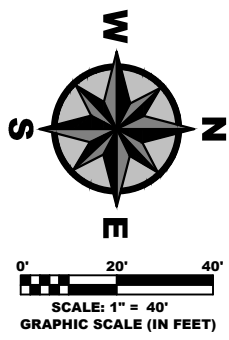

RECORD DRAWINGS			
SURVEYED BY:	DRAWN BY:		
REVIEWED BY:			
APPROVED BY:	PROJECT ENGINEER	DATE	
		DATE	
	REVISION	BY	DATE



CITY OF CLEARWATER, FLORIDA
PARKS AND RECREATION
100 S. MYRTLE AVE.
CLEARWATER, FL 33756



CALL 811
SUNSHINE STATE
ONE CALL
OF FLORIDA
www.callsunshine.com
(800) 432-4770
MIN. 48 HOURS
BEFORE YOU EXCAVATE

Edgewater Drive Park Proposed Renovations

DWG NAME: 2024-022 Grant	FIELD BOOK:	SURVEYED BY:	SCALE: VERT. N/A
CONTRACT NO.:	DATE DRAWN: 03/21/2024	DRAWN BY: Lee Cheek	HORIZ. 1" = 40'
JOB NO.: 2024-022	DESIGNED BY:	CHECKED BY:	SHEET NO.: 5 OF 6
APPROVED BY:			DATE

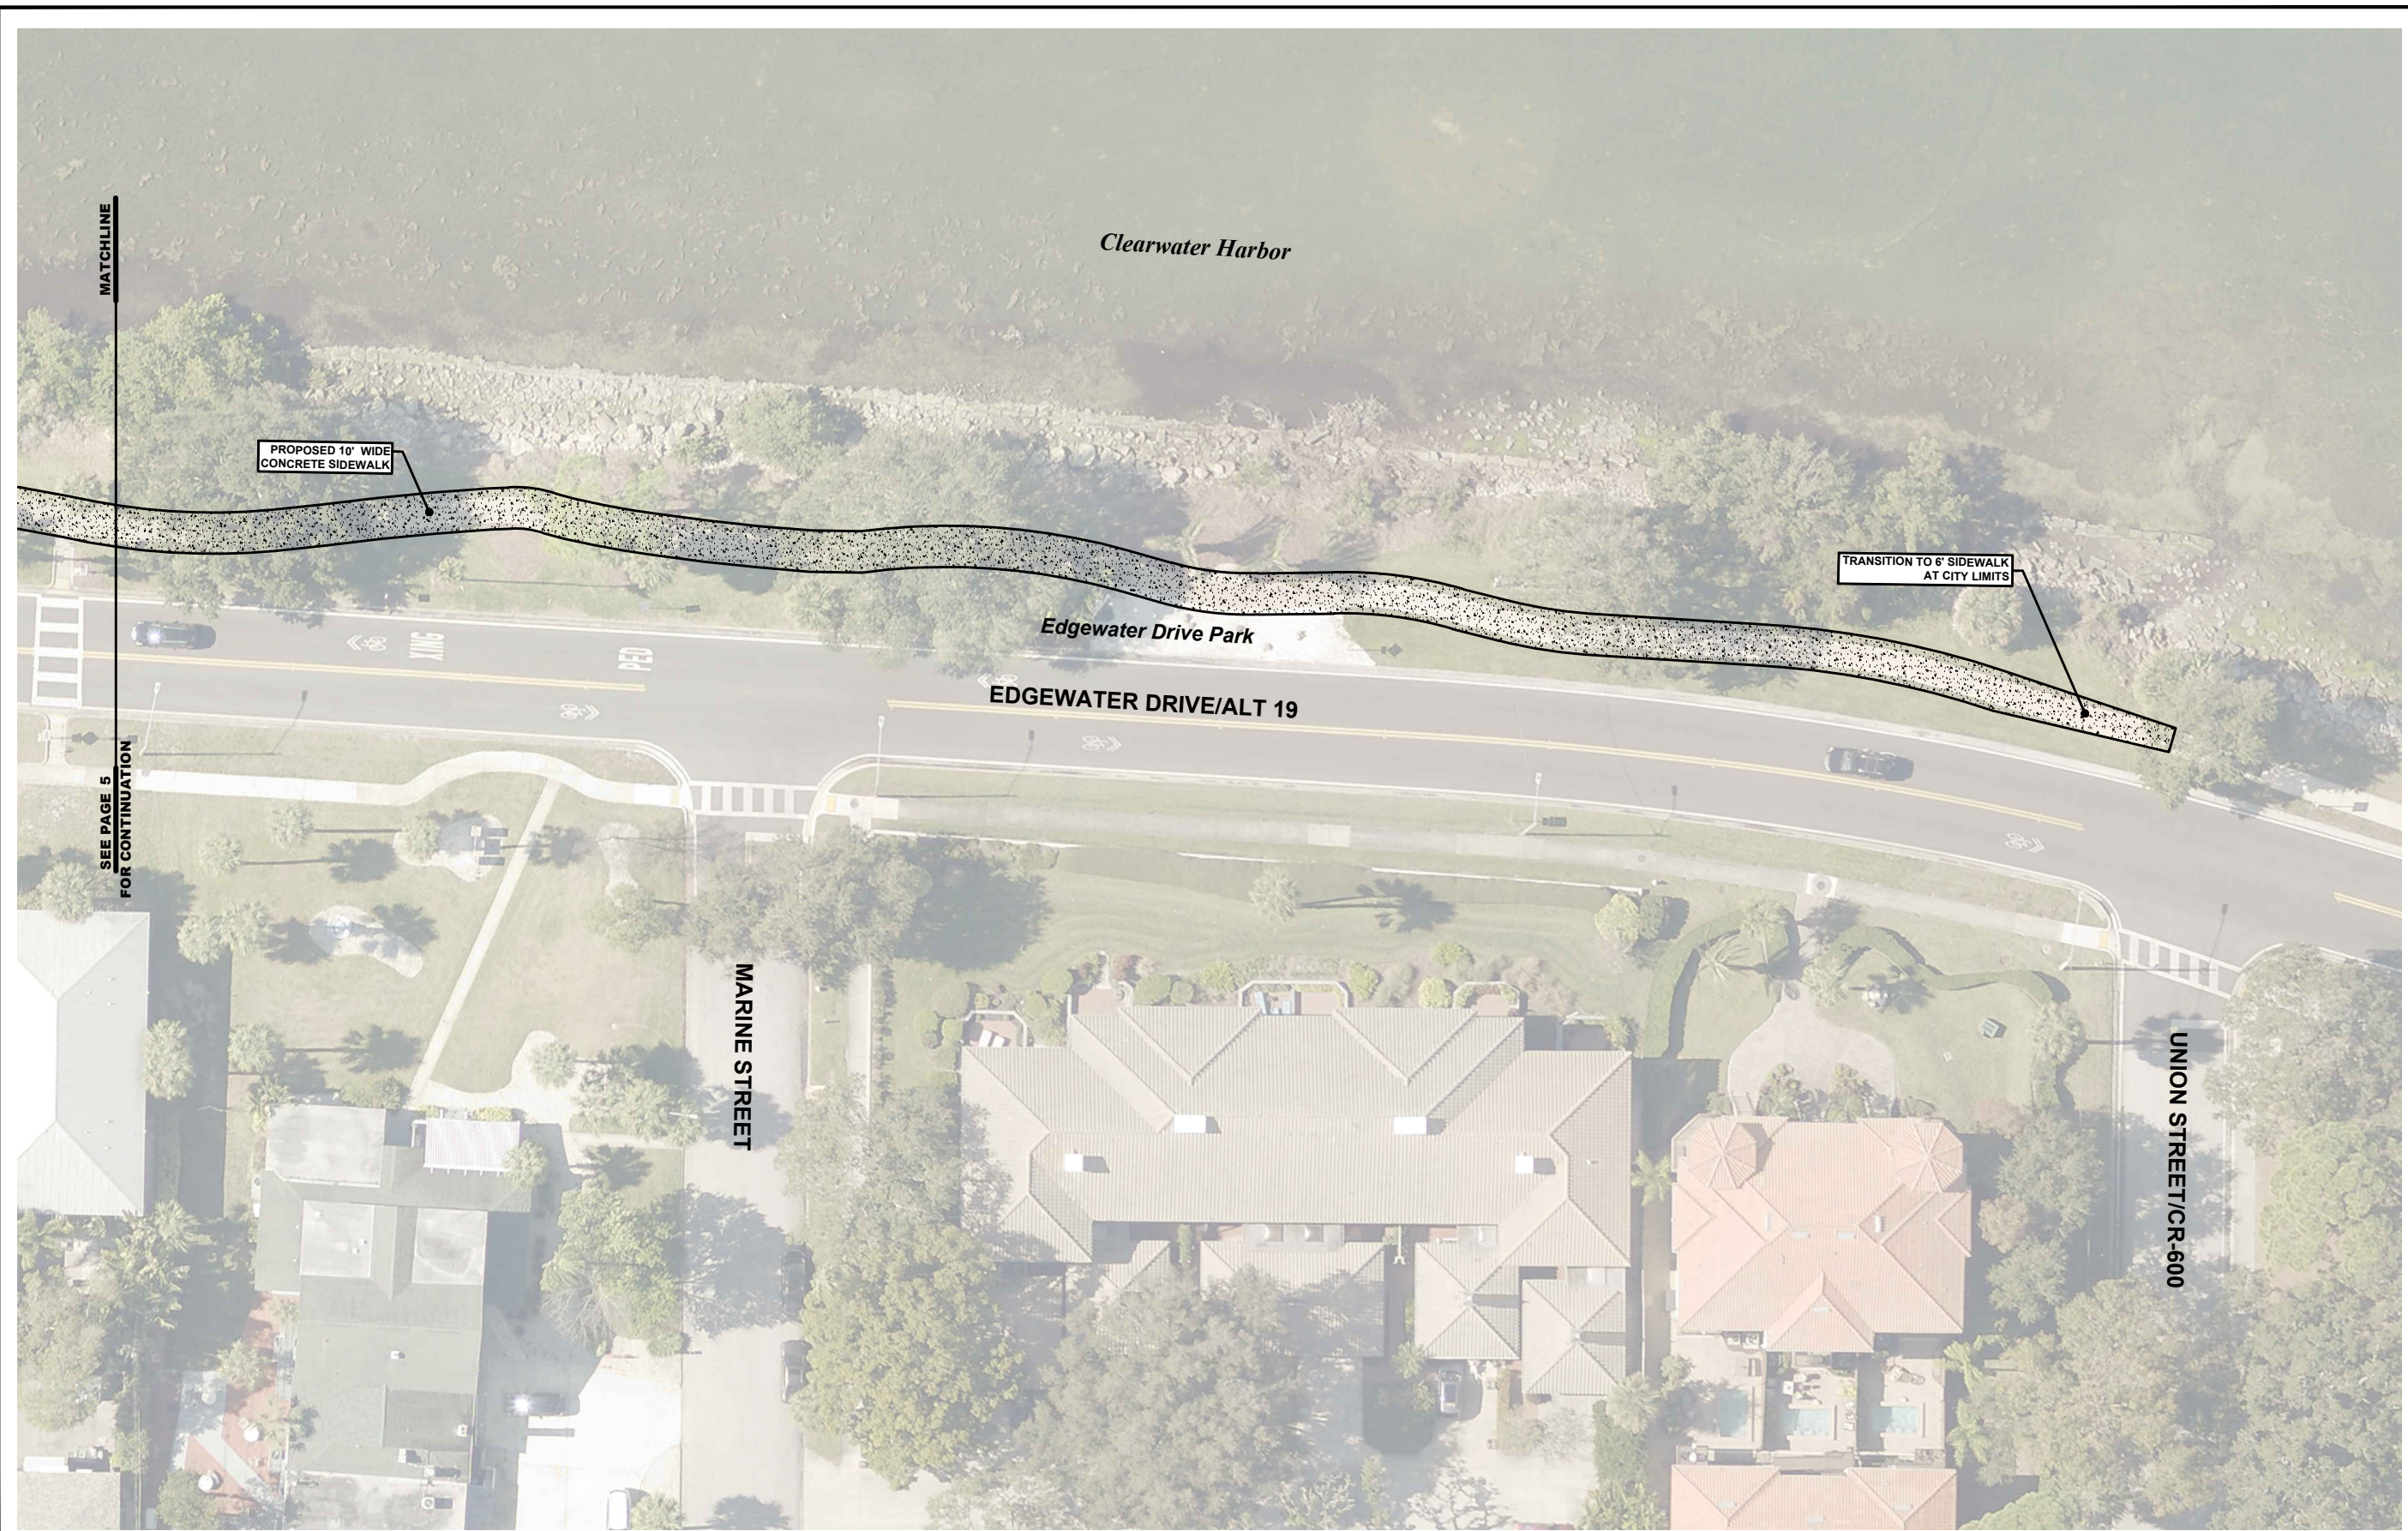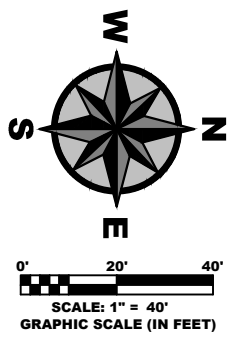

RECORD DRAWINGS			
SURVEYED BY:	DRAWN BY:		
REVIEWED BY:			
APPROVED BY:	PROJECT ENGINEER	DATE	
		DATE	
	REVISION	BY	DATE

CITY OF CLEARWATER, FLORIDA
PARKS AND RECREATION
100 S. MYRTLE AVE.
CLEARWATER, FL 33756

**CALL 811**
SUNSHINE STATE
ONE CALL
OF FLORIDA
www.call811sunshine.com
(800) 432-4770
MIN. 48 HOURS
BEFORE YOU EXCAVATE

Edgewater Drive Park Proposed Renovations

DWG NAME: 2024-022 Grant	FIELD BOOK:	SURVEYED BY:	SCALE: VERT. N/A
CONTRACT NO.:	DATE DRAWN: 03/21/2024	DRAWN BY: Lee Cheek	HORIZ. 1" = 40'
JOB NO.: 2024-022	DESIGNED BY:	CHECKED BY:	SHEET NO.: 6 OF 6
APPROVED BY		DATE	