




PICKLE BALL COURT NOTES

- COURT COLORS - CAROLINA BLUE AND NAVY.
- (1) PICNIC TABLE UNDER EACH SHADE CANOPY INCLUDING (1) ADA TABLE.
- THE CONTRACTOR SHALL PLACE BLUE SAFETY CAP ON TOP RAIL, TO BE SPECIFIED BY THE CITY.
- COMMON AREA GATES - MAIN ENTRY 6' GATES SHOULD SWING OUT ONLY.
- FENCE GATE LATCHES - THE LATCHES ARE TO BE HEAVY DUTY / COMMERCIAL GRADE TO BE APPROVED BY THE CITY.
- CENTER NET - ALL COURTS NEED TO HAVE AN EYE BOLT WITH A CENTER STRAP.

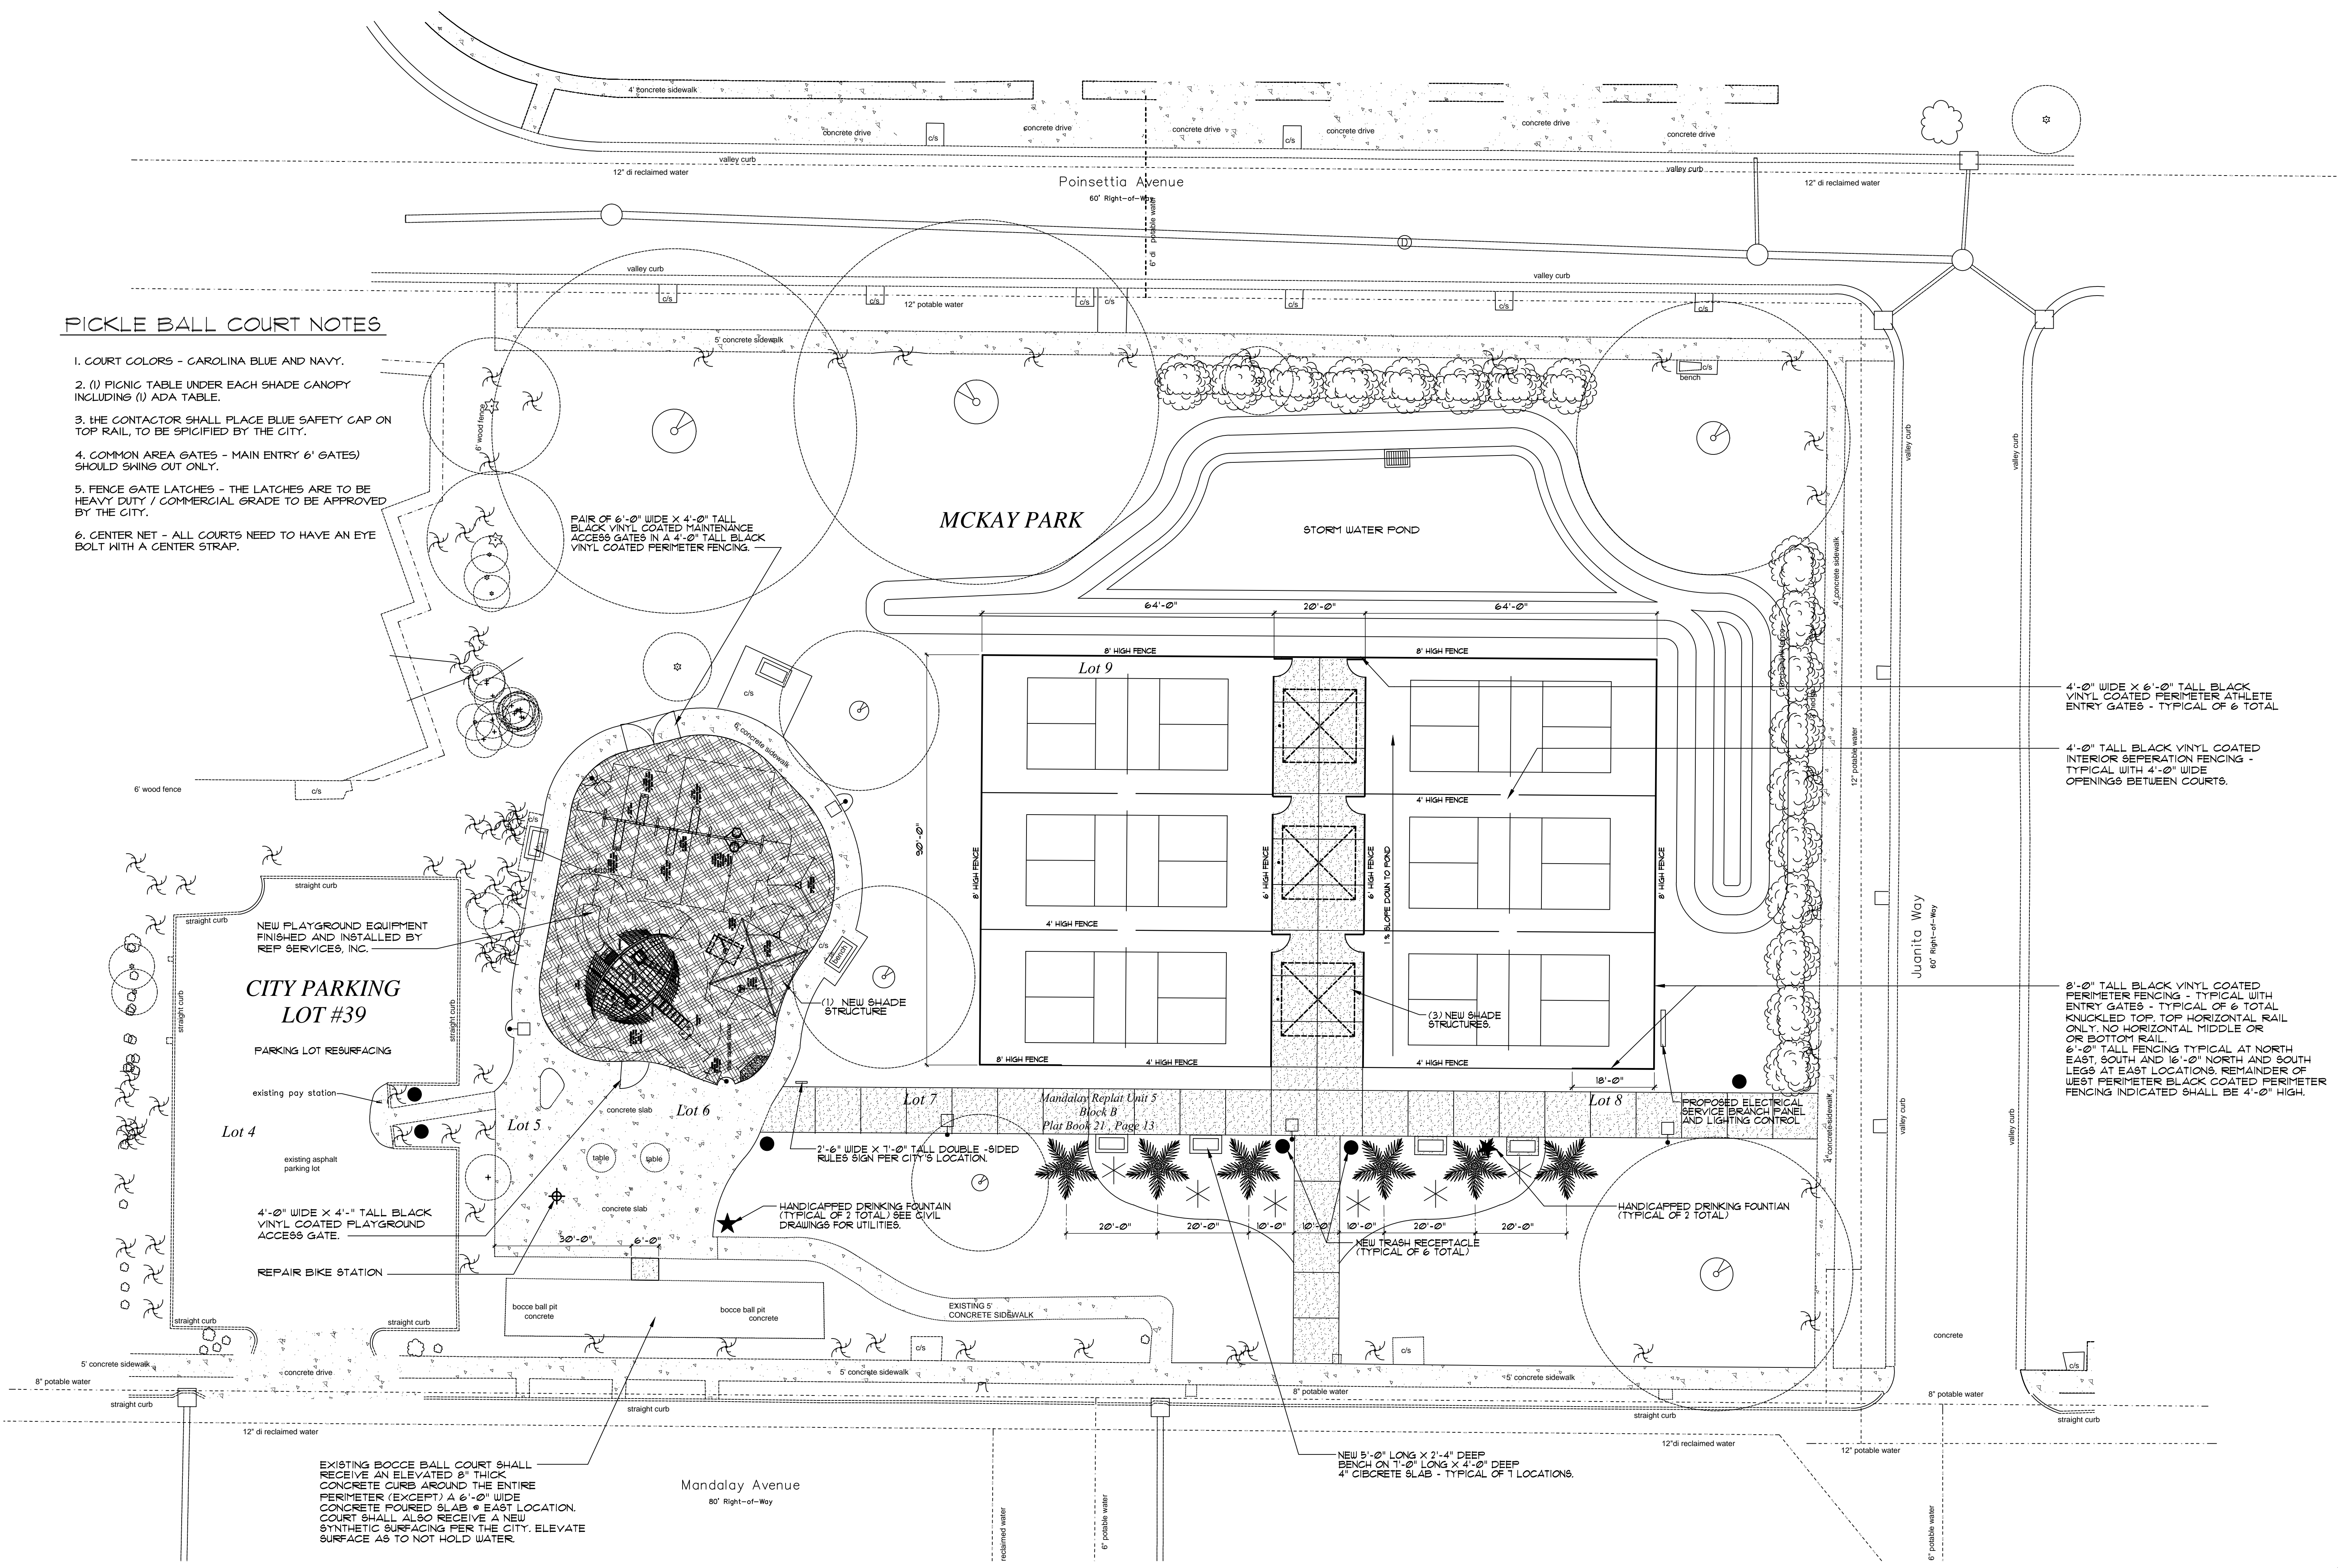

ARCHITECTURAL SITE PLAN
 SCALE: 1/16" = 1'-0"
 (INFORMATION TAKEN FROM CITY OF CLEARWATER SURVEY DATED 11/23/2020)

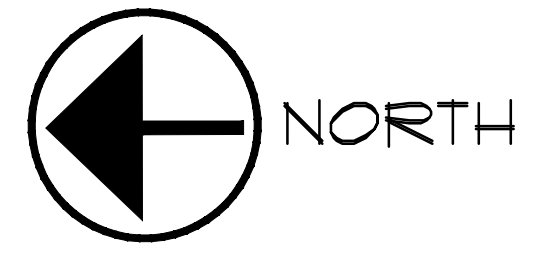

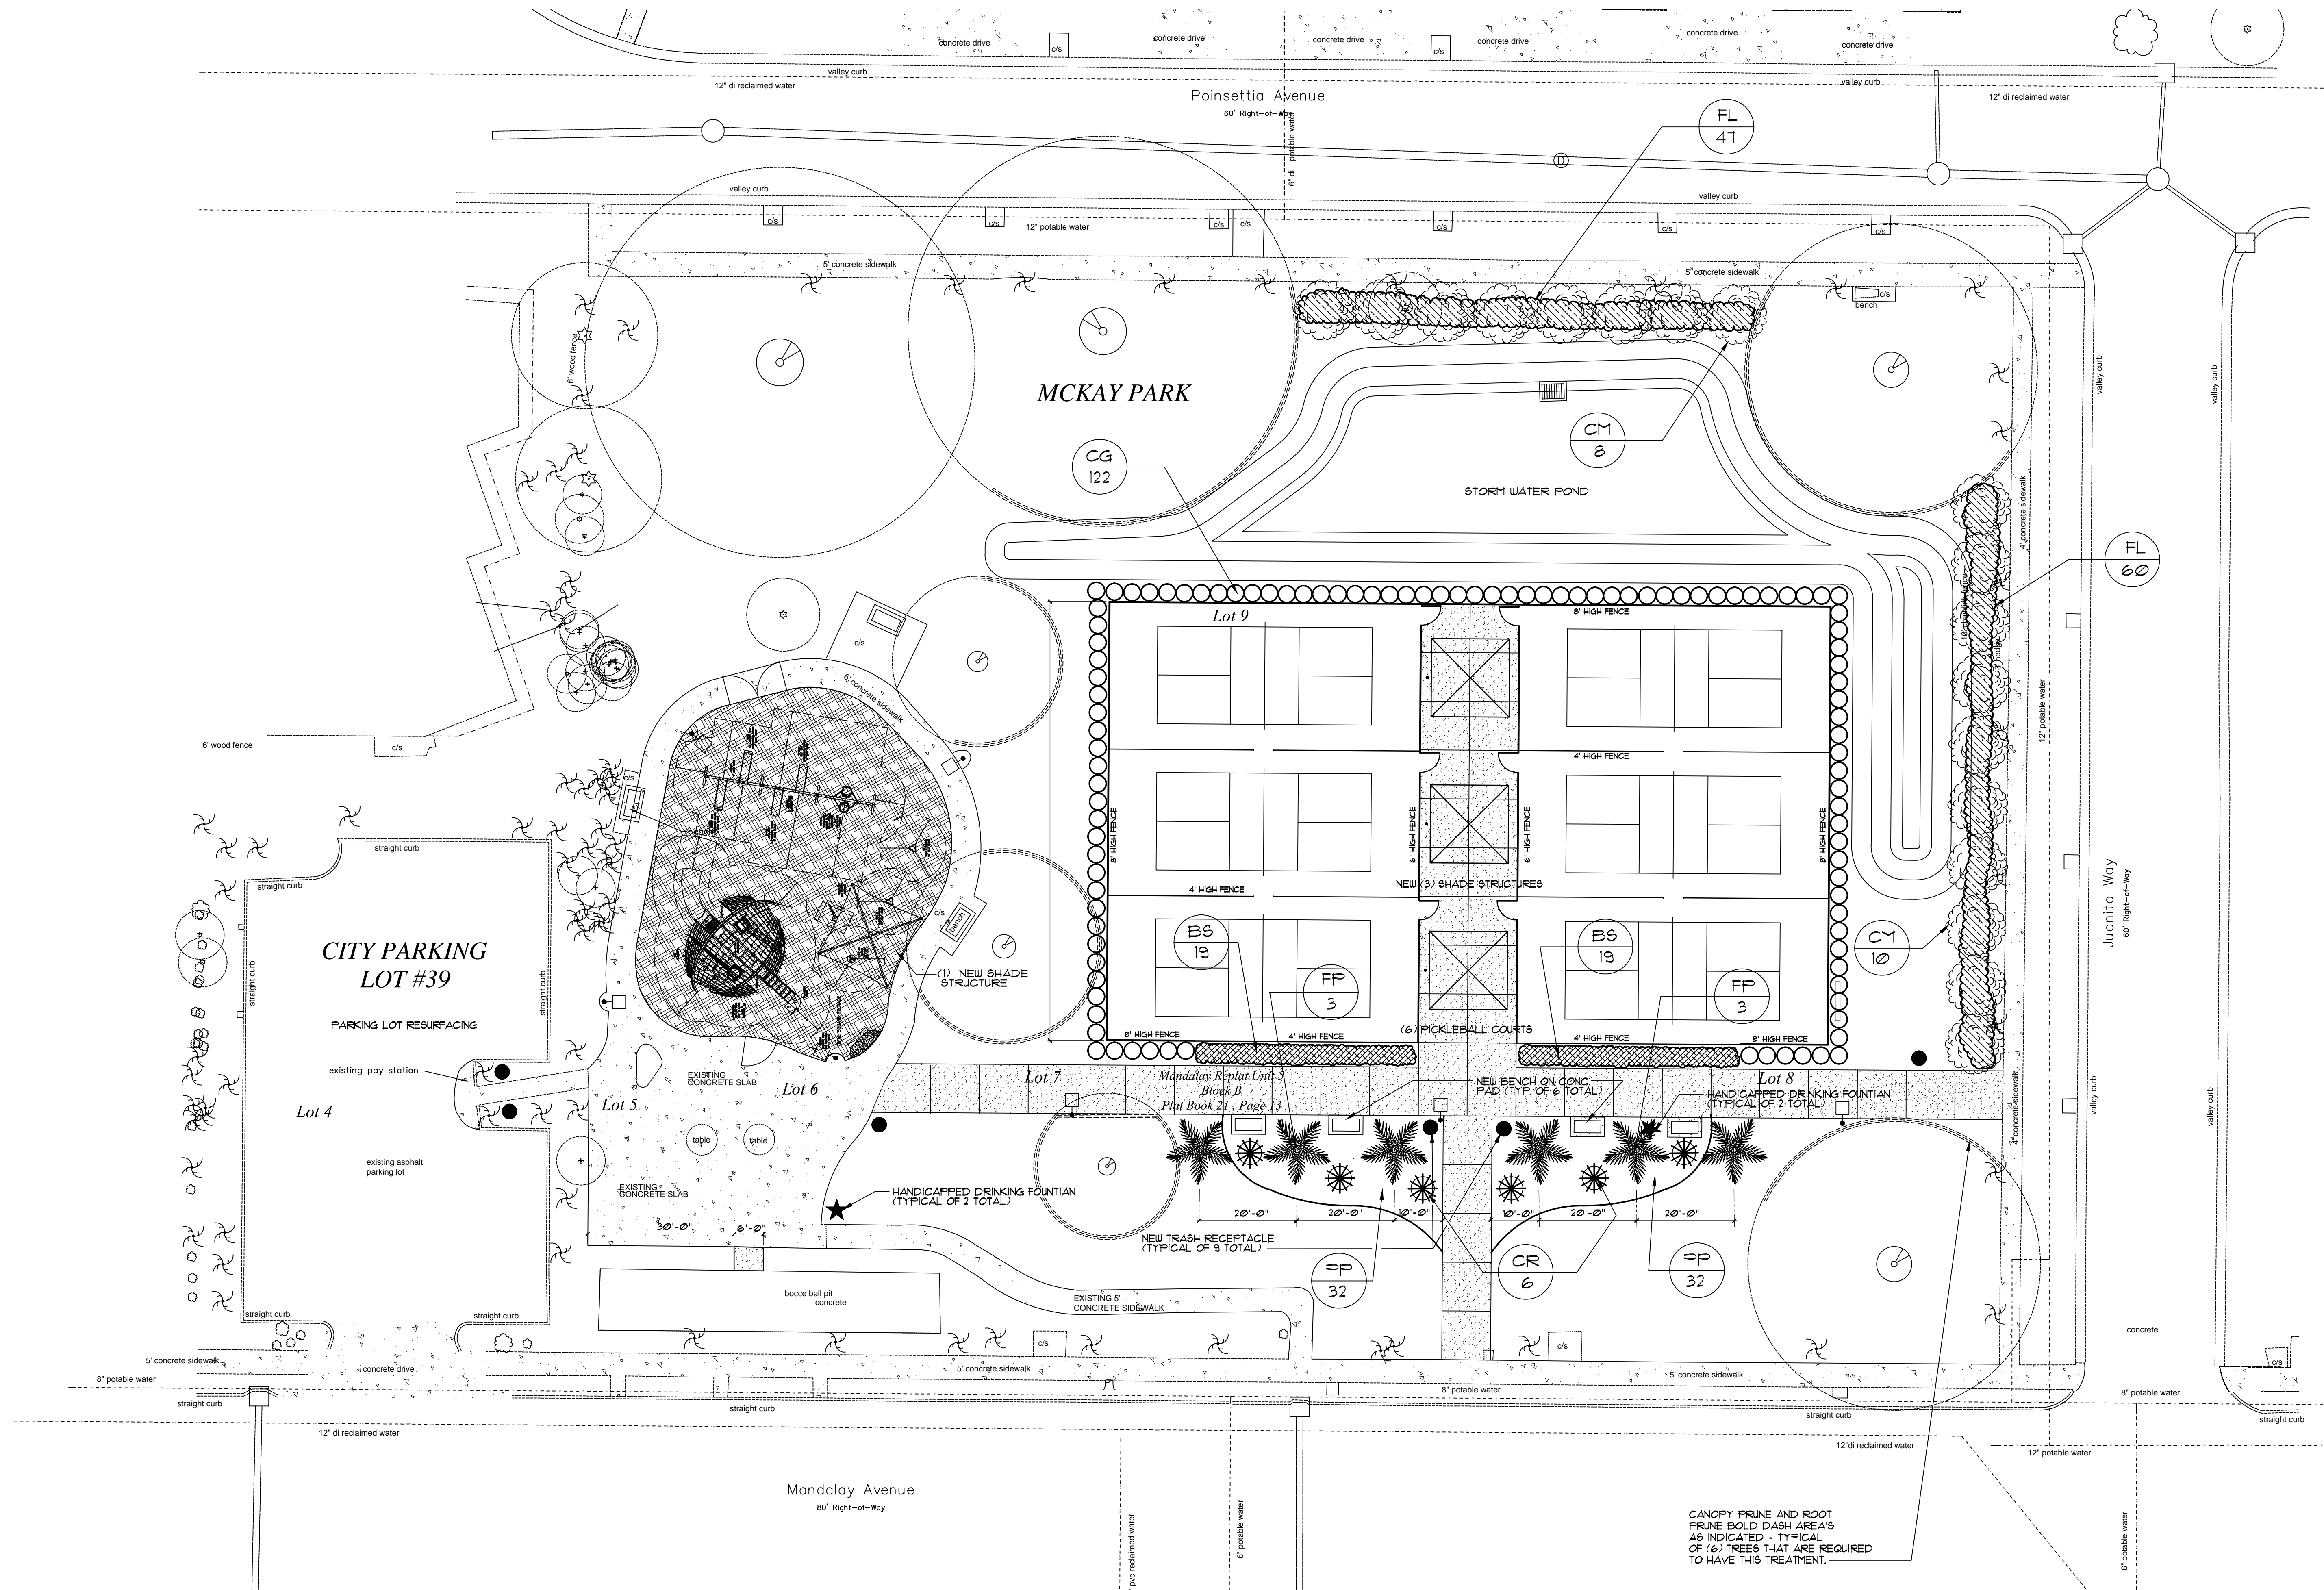

ROBERT P. RESCH, III
ARCHITECT
 2963 Gulf To Bay Blvd, Suite 100
 Clearwater, Florida 33759
 127-210-1554 Office 127-109-0630 Cell
 resch@rprarchitect.com

CONFIDENTIAL
 THIS DOCUMENT IS THE PROPERTY OF ROBERT P. RESCH, III, ARCHITECT.
 IT IS NOT TO BE REPRODUCED OR TRANSMITTED IN ANY FORM OR BY ANY MEANS, ELECTRONIC OR MECHANICAL, INCLUDING PHOTOCOPYING, RECORDING, OR BY ANY INFORMATION STORAGE AND RETRIEVAL SYSTEM, WITHOUT THE WRITTEN PERMISSION OF ROBERT P. RESCH, III, ARCHITECT.

LANDSCAPE PLAN


Rev.	Date	Item

MCKAY PARK IMPROVEMENTS
 605 MANDALAY AVENUE
 CLEARWATER BEACH, FLORIDA 33767

LANDSCAPE PLAN

SCALE: 1/16" = 1'-0"

(INFORMATION TAKEN FROM CITY OF CLEARWATER SURVEY DATED 11/23/2020)

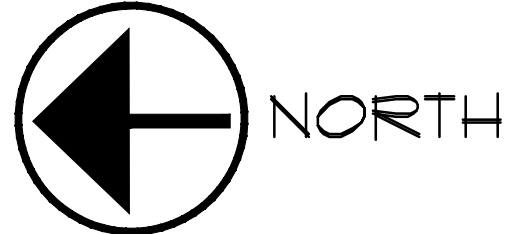

CANOPY PRUNE AND ROOT PRUNE BOLD DASH AREAS AS INDICATED - TYPICAL OF (6) TREES THAT ARE REQUIRED TO HAVE THIS TREATMENT.