






E SOUTH ELEVATION WEST ENTRY STAIR
1/8" = 1'-0"

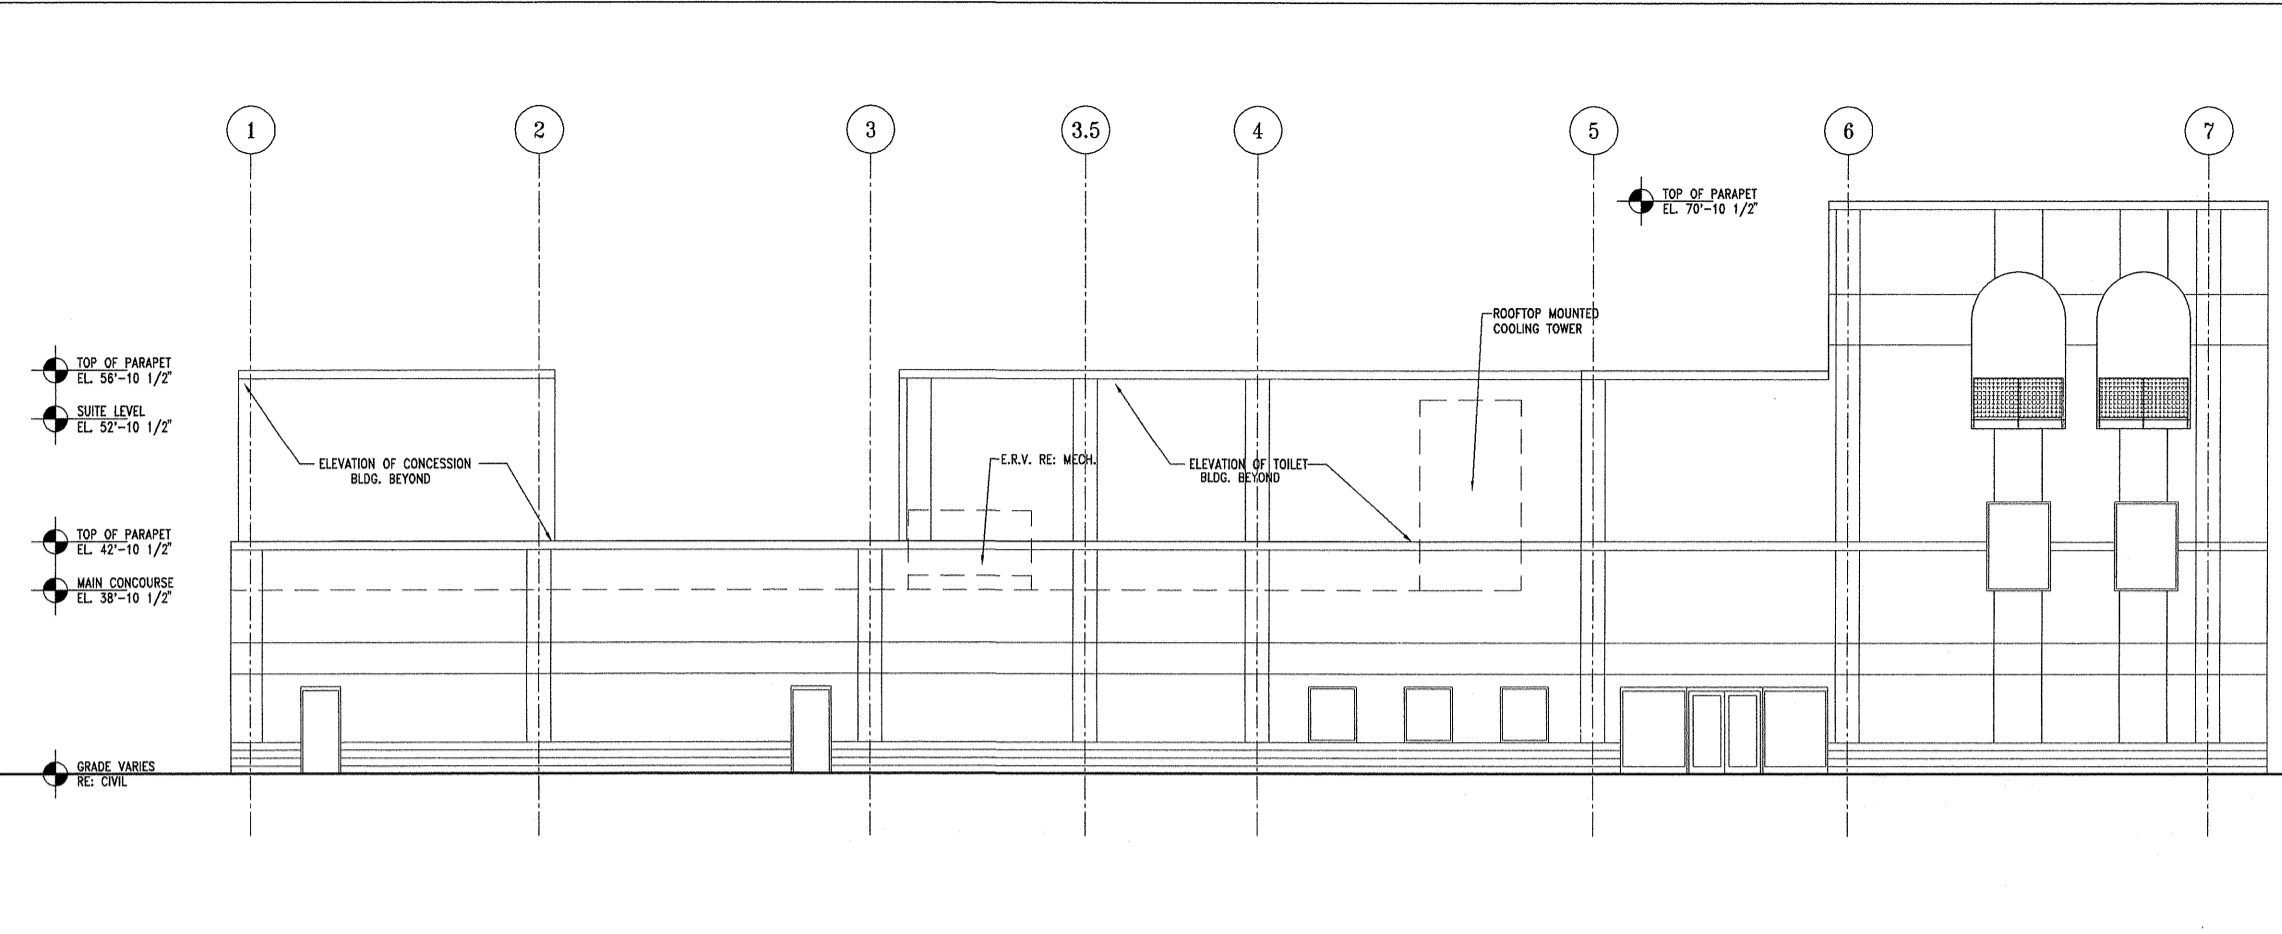


C WEST ELEVATION
1/8" = 1'-0"

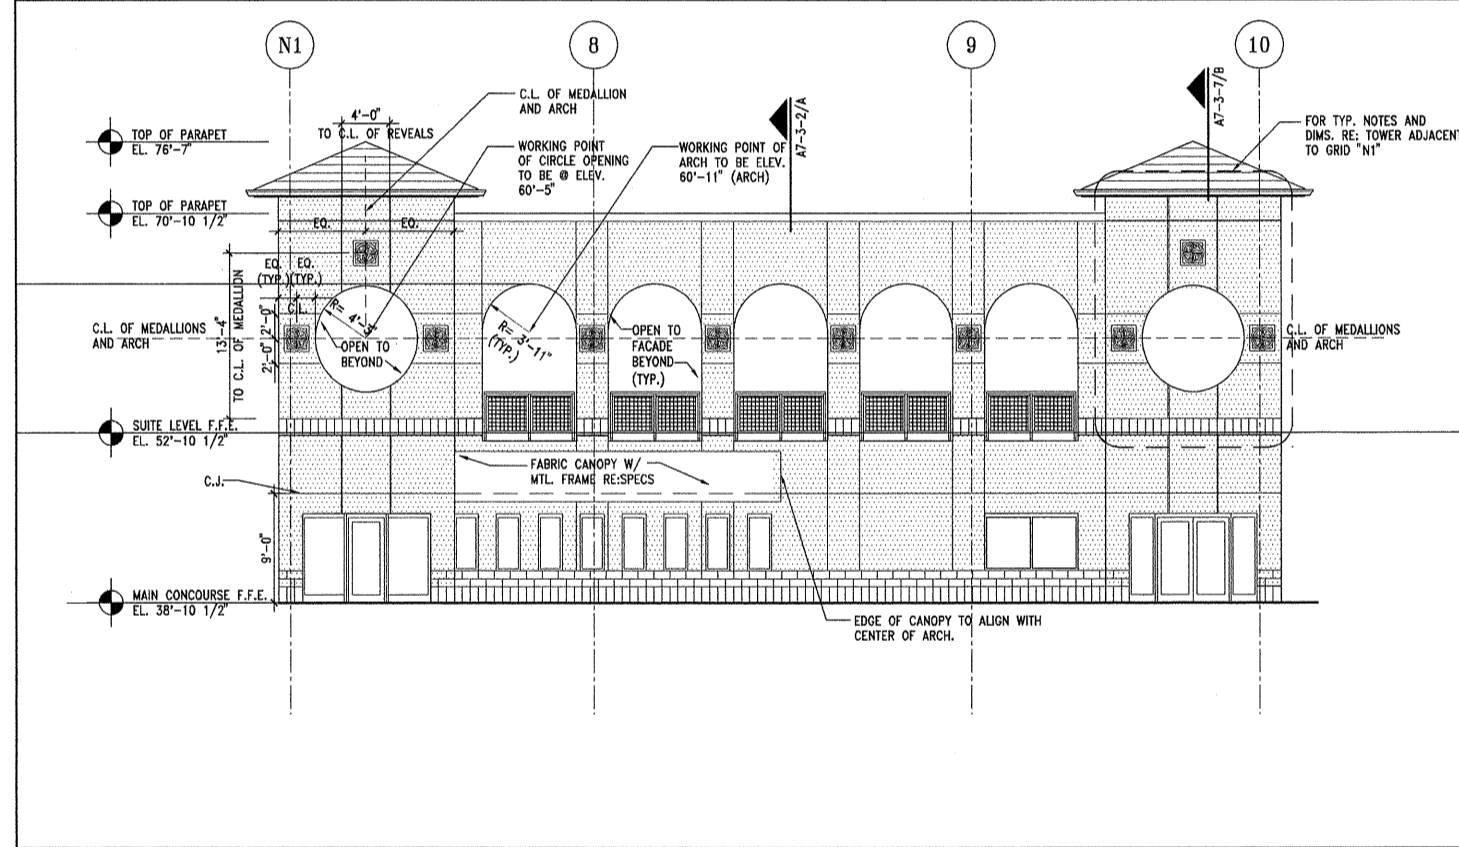

D WEST ELEVATION @ ADMIN./NOVELTY STORE
1/8" = 1'-0"

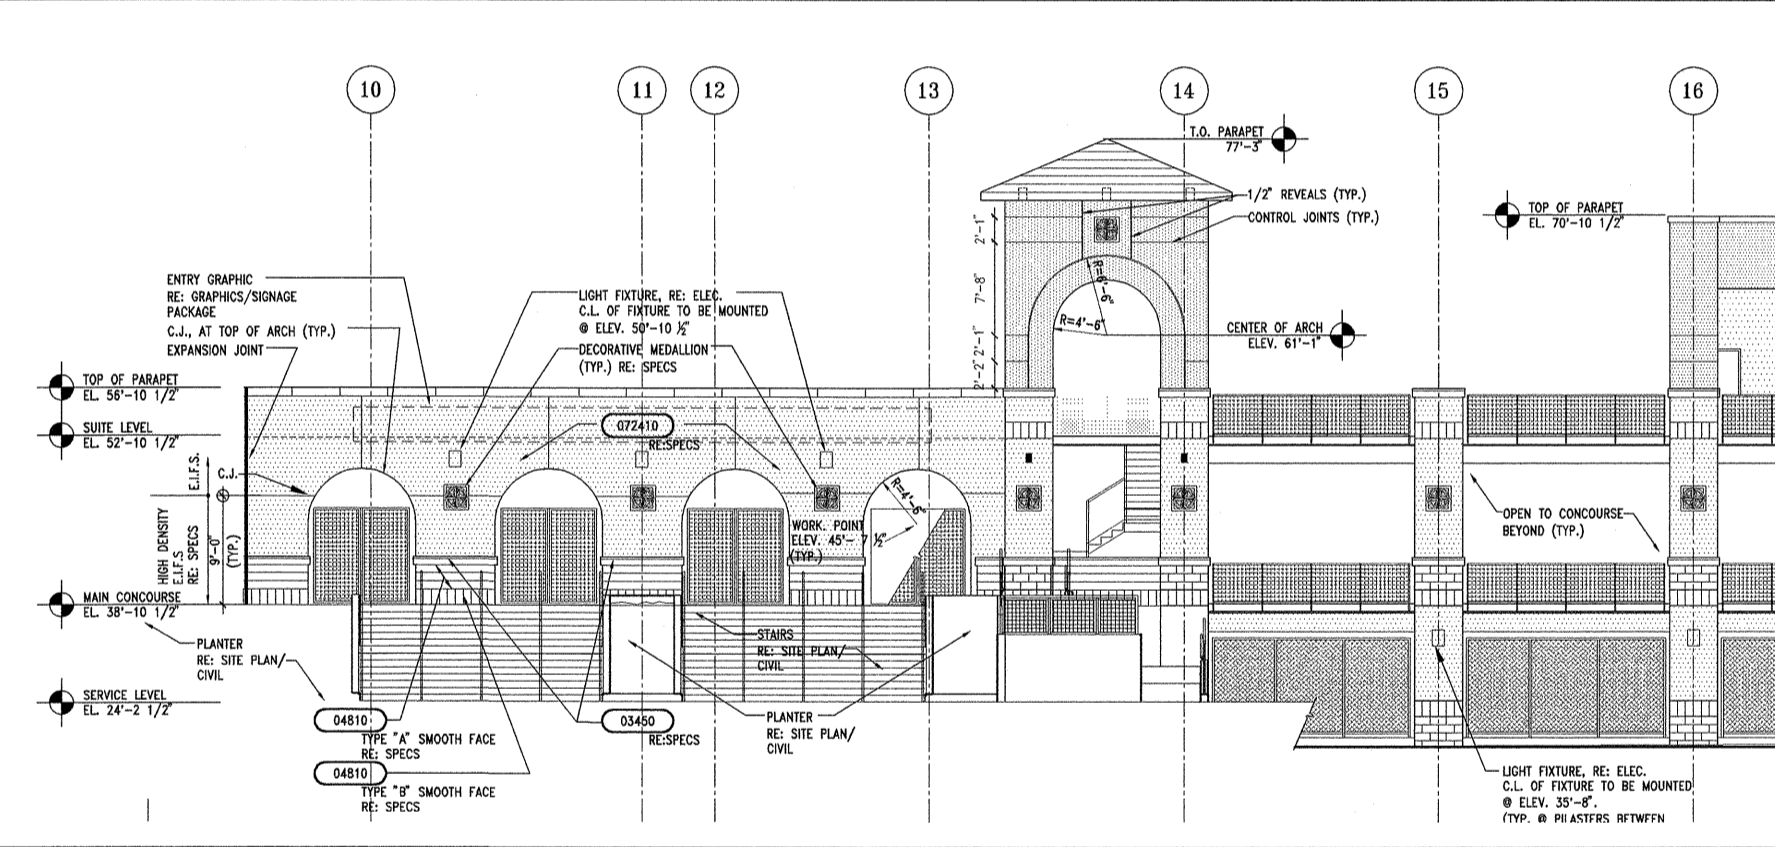

B WEST ELEVATION @ ENTRY GATES
1/8" = 1'-0"

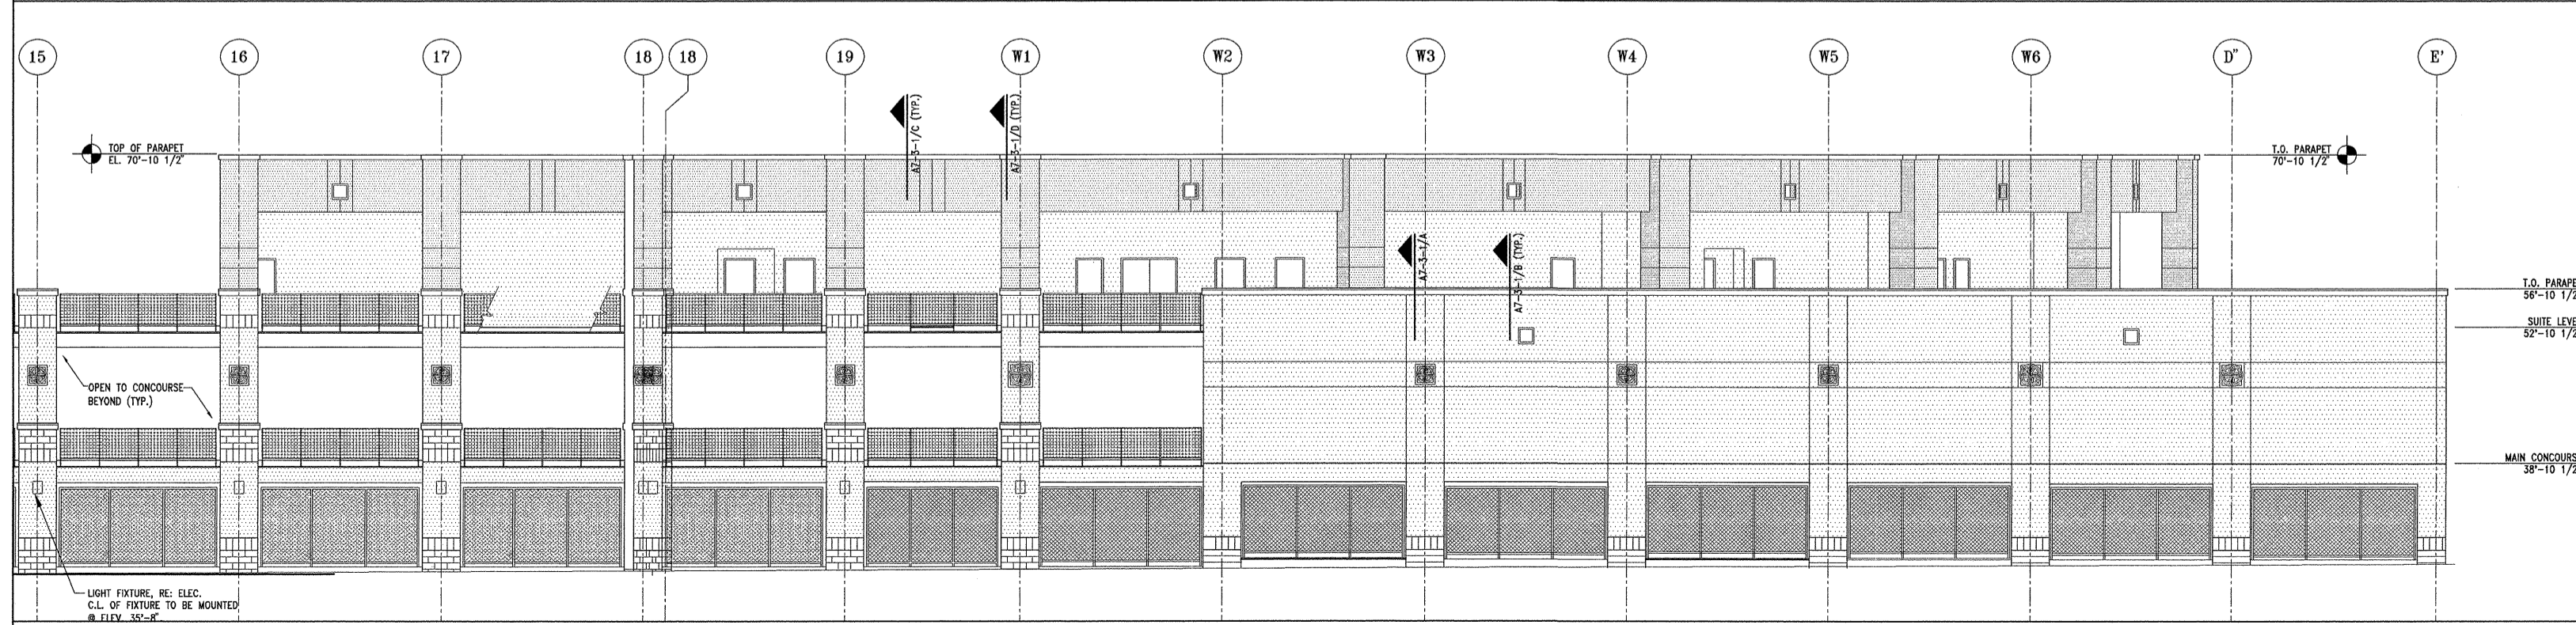

A WEST ELEVATION
1/8" = 1'-0"

- DIVISION 1 - GENERAL REQUIREMENTS**
 - 0110 SUMMARY OF WORK
 - 0140 WORK RESTRICTIONS
 - 0150 ALLOWANCES
 - 0160 ALTERNATES
 - 0170 CONTRACT MODIFICATIONS
 - 0180 POWER PROCEDURES
 - 0190 PROJECT MANAGEMENT AND COORDINATION
 - 0200 CONSTRUCTION PHASES DOCUMENTATION
 - 0210 SUBMITTAL PROCEDURES
 - 0220 QUALITY REQUIREMENTS
 - 0230 REFERENCES
 - 0240 TEMPORARY FACILITIES AND CONTROLS
 - 0250 PRODUCT REQUIREMENTS
 - 0260 SECTION REQUIREMENTS
 - 0270 CUTTING AND PATTERNS
 - 0280 CLASSIFICATION PROCEDURES
 - 0290 PROJECT RECORD DOCUMENTS
 - 0300 OPERATION AND MAINTENANCE DATA
- DIVISION 2 - SITE CONSTRUCTION**
 - 0220 SITE CLEARANCE
 - 0230 SITE PROTECTION AND TRAFFIC
 - 0240 EARTHWORK
 - 0250 EXISTING CONTROL
 - 0260 WATER DISTRIBUTION
 - 0270 EXISTING EVIDENCE
 - 0280 PIPE COLLECTORS
 - 0290 SURFACING
 - 0300 STORM DRAINAGE
 - 0310 MARKING STRIPS AND COVERS
 - 0320 FLOORING
 - 0330 PAINT
 - 0340 PAVEMENT JOINT SEALANT
 - 0350 CURB AND FINISHES AND GATES
 - 0360 EXISTING STRUCTURE WALL SYSTEMS
 - 0370 PAVEMENT BRIDGES
 - 0380 EXISTING AND STREET FURNISHINGS
 - 0390 PLANTING
 - 0400 EXISTING PLAYING FIELD SYSTEM
 - 0410 SEEDING AND SOIL SUPPLEMENTS
 - 0420 SIGNAGE
- DIVISION 3 - CONCRETE**
 - 0310 CONCRETE WORK
 - 0340 STRUCTURAL PRECAST CONCRETE
 - 0350 ARCHITECTURAL PRECAST CONCRETE
 - 0355 POLYMER CONCRETE
- DIVISION 4 - MASONRY**
 - 0400 MASONRY ASSEMBLIES
- DIVISION 5 - METALS**
 - 0510 STRUCTURAL STEEL
 - 0520 STEEL JOISTS
 - 0530 STEEL DECK
 - 0540 METAL SUBROOF
 - 0550 GALV-PAINTED METAL FRAMING
 - 0560 METAL FABRICATIONS
 - 0570 STEEL AND STREET FURNISHINGS
 - 0580 PIPE AND TUBE BAKINGS
 - 0590 COATING
 - 0600 FORMED METAL FABRICATIONS
 - 0610 EXPANSION JOINT OTHER ASSEMBLIES
- DIVISION 6 - WOOD AND PLASTER**
 - 0610 MISCELLANEOUS CARPENTRY
 - 0620 FINISH CARPENTRY
 - 0630 ARCHITECTURAL WOODWORK
- DIVISION 7 - TERMINAL AND MECHANICAL PROTECTION**
 - 0710 TERMINAL SHEATHING
 - 0720 SHEET METAL MECHANICAL PROTECTION
 - 0730 FIBER-GLASS WATERPROOFING
 - 0740 FIBER-GLASS WATERPROOFING
 - 0750 BITUMENOUS WATERPROOFING
 - 0760 BITUMENOUS WATERPROOFING
 - 0770 WATER STOPPING
 - 0780 BUILDING INSULATION
 - 0790 CEILING INSULATION AND FINISH SYSTEMS
 - 0800 CONCRETE ROOF TILES
 - 0810 ASPHALT-GLASS FIBER INSULATION
 - 0820 MECHANICAL INSULATION AND FINISH SYSTEMS
 - 0830 ROOF ACCESSORIES
 - 0840 SPECIAL FINISHES
 - 0850 ROOF FLASHING AND TRIM
 - 0860 ROOF FLASHING
 - 0870 JOINT SEALANTS
 - 0880 JOINT SEALANTS
 - 0890 PRECAST SEATING BENCH JOINT SEALANTS
- DIVISION 8 - DOORS AND WINDOWS**
 - 0810 STEEL DOORS AND FRAMES
 - 0820 FIBER-GLASS DOORS
 - 0830 ACCESS DOORS
 - 0840 OPERATING DOORS
 - 0850 OPERATING DOORS
 - 0860 OPERATING DOORS
 - 0870 ALUMINUM FRAMES AND STOREFRONTS
 - 0880 ALUMINUM FRAMES
 - 0890 SECURITY WINDOWS AND ACCESSORIES
 - 0900 WINDOW
 - 0910 CLADDING
 - 0920 NUMBERED GLASS
- DIVISION 9 - FINISHES**
 - 0900 CYPRESS BOARD ASSEMBLIES
 - 0910 CYPRESS BOARD SHEET-WALL ASSEMBLIES
 - 0920 CONCRETE
 - 0930 ACoustICAL PANEL, GELCOE
 - 0940 RESILIENT ATHLETIC FLOORING
 - 0950 RESILIENT FLOORING
 - 0960 SHEET VINYL FLOOR COVERINGS
 - 0970 RESILIENT WALL BASE AND ACCESSORIES
 - 0980 SYNTHETIC TURF
 - 0990 ADHESIVE FLAKE FLOOR TOPPING
 - 1000 CARPET
 - 1010 FABRIC-WRAPIED PANELS
 - 1020 FIBERGLASS METAL SPECIAL COATINGS
 - 1030 PAINTING
 - 1040 PATTERNS FINISH LEAD
- DIVISION 10 - SPECIALTIES**
 - 1010 WINDOW SURFACES
 - 1020 TOILET COMPARTMENTS
 - 1030 CURB SIDEWALK WHEEL BACK
 - 1040 LAYERS AND VENTS
 - 1050 PLUMBING
 - 1060 SINKS
 - 1070 FINISHING CONTROL DEVICES
 - 1080 METAL LOCKERS
 - 1090 FINISHING SPECIALTIES
 - 1100 OPTIONAL PANEL PARTITIONS
 - 1110 ACCOUSTICAL FOLDING PARTITIONS
 - 1120 TOILET AND AID ACCESSORIES
 - 1130 WARDING ACCESSORIES
- DIVISION 11 - REQUIREMENTS**
 - 1140 RESIDENTIAL APPLIANCES
 - 1150 PROCESSING EQUIPMENT
 - 1160 BASEBALL STADIUM GAME EQUIPMENT
 - 1170 FIELD WALL GAZE
 - 1180 HYDROHEATRY EQUIPMENT
 - 1190 SOUND ENFORCEMENT SYSTEM - BASEBALL STADIUM
- DIVISION 12 - FURNISHINGS**
 - 1210 STADIUM SEATING
 - 1220 BENCH SEATS
- DIVISION 13 - SPECIAL CONSTRUCTION**
 - 1310 METAL BUILDING SYSTEMS
- DIVISION 14 - CONVEYORS SYSTEMS**
 - 1420 STORAGE ELEVATORS
 - 1430 WHEELCHAIR LIFTS

HOK
SPORT+VENUE+EVENT

HOK SPORT, INC.
Architect of Record
Architecture, Engineering, Planning,
Interior, Facility Programming,
323 W 8th Street, Suite 700
Kansas City, Missouri 64105

EwingCole
EWING COLE CHERRY BROTT
Associate Architect,
Structural Engineer
Federal Reserve Bank Building
Independence Mall West
100 North 6th Street
Philadelphia, Pennsylvania
19106-1500

Bredson & Associates
Mechanical Engineer
9503 E. 83rd Street, Suite 214
Raytown, MO 64133

Charlotte Engineering Sports Group
Civil Engineer
110 South Hoover Blvd., #206
Tampa, FL 33609

W.H.W.
Audio/Video Consultant
4801 Spring Valley Road, Suite. 113
Dallas, Texas 75244

Philips

CLEARWATER COMMUNITY
SPORTS COMPLEX
AND
PHILIPPS
SPRING TRAINING FACILITY
CITY OF CLEARWATER, FLORIDA

FOR REFERENCE ONLY - NOT FOR CONSTRUCTION

PROGRESS SET
FEBRUARY 14, 2003

NO.	DATE	DESCRIPTION
1	1/2-20-03	REVISED
2	1/17/03	REVISED FOUNDATION PKG


KEYPLAN
PROJECT NO. 02-0595-00
ISSUED BY: HOK S4Y4E
DRAWN BY:
REVIEWED BY:

ISSUE DATE:
SHEET TITLE:
BUILDING ELEVATIONS


DISCIPLINE - CATEGORY - SUB-CATEGORY - SHEET
A5-1-1

© Copyright HOK Sport, Inc 2003


THE ARCHITECTURAL DRAWINGS INCLUDED IN THIS PACKAGE ARE FOR REFERENCE ONLY AND SHALL NOT BE USED FOR CONSTRUCTION. ARCHITECTURAL CONSTRUCTION DRAWINGS WILL BE INCLUDED IN LATER PACKAGES.

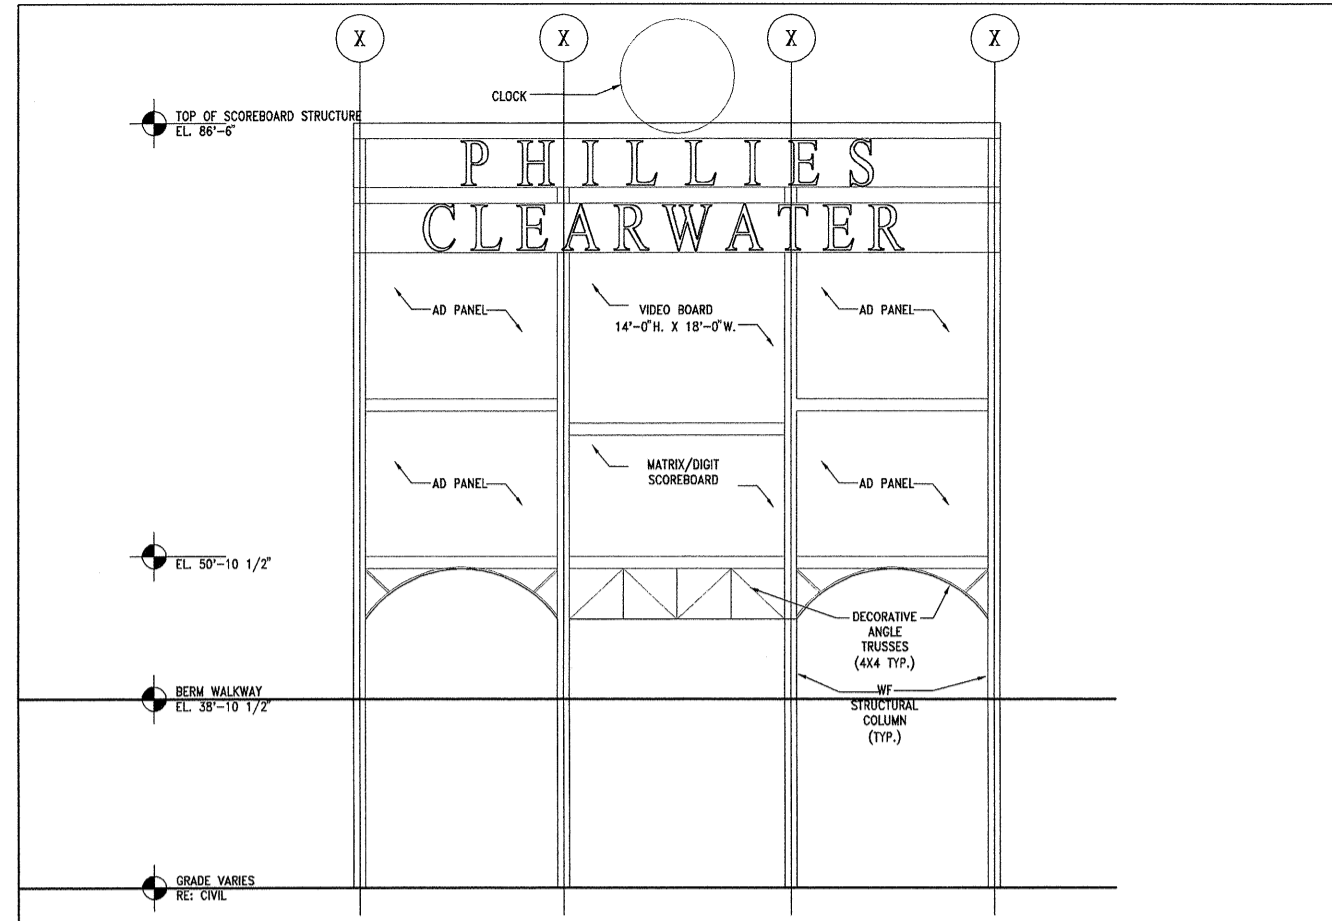

D SCOREBOARD ELEVATION/FIELD SIDE
1/8" = 1'-0"

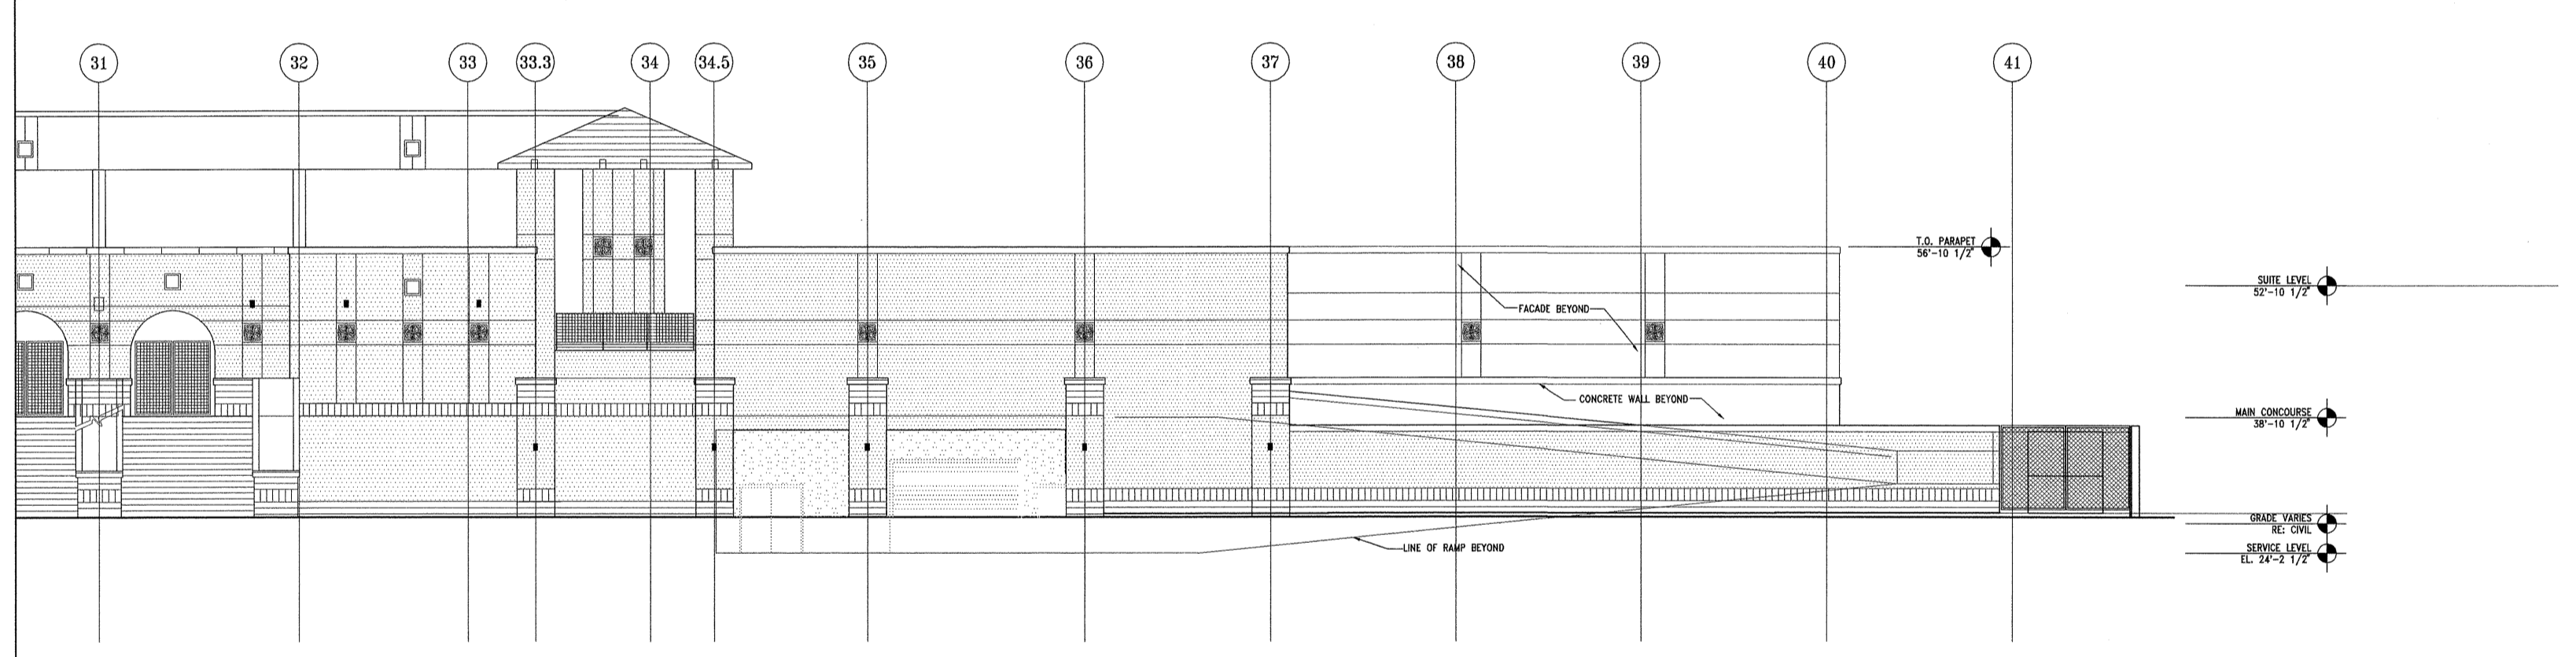

B SOUTH ELEVATION
1/8" = 1'-0"

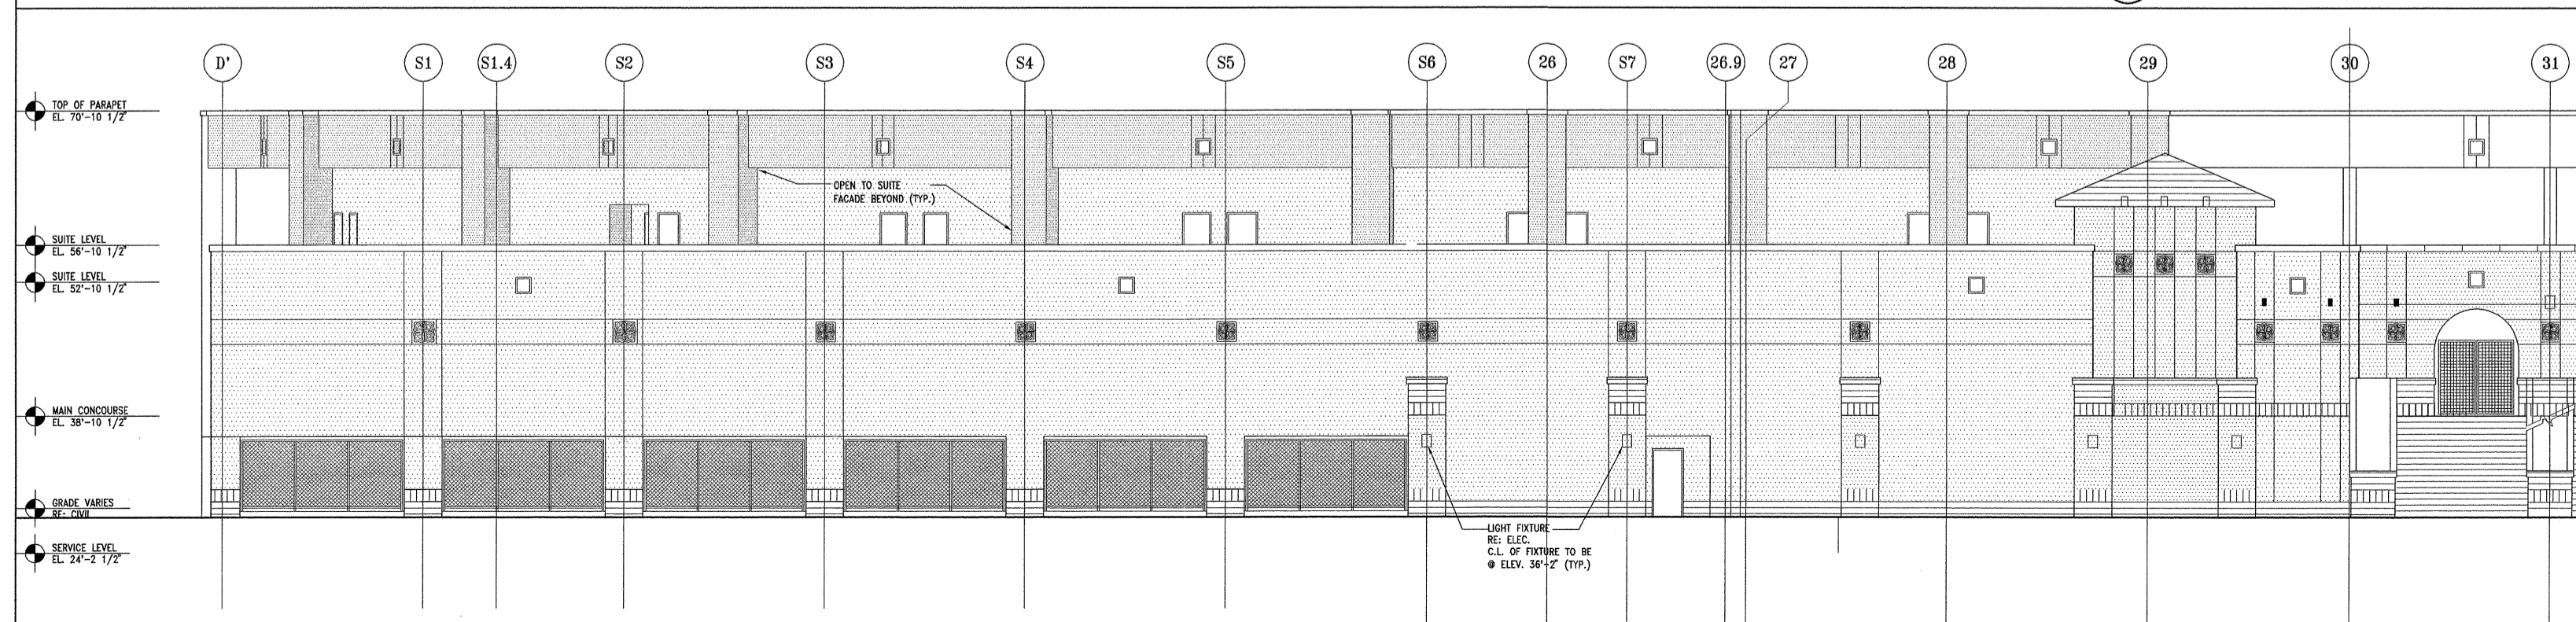

A SOUTH ELEVATION
1/8" = 1'-0"

- SECTION 1 - GENERAL REQUIREMENTS
- 0110 SUMMARY OF WORK
- 0120 WORK RESTRICTIONS
- 0130 ALLOWANCES
- 0140 MATERIALS
- 0150 CONTRACT MODIFICATIONS
- 0200 GENERAL PROCEDURES
- 0300 PROJECT MANAGEMENT AND COORDINATION
- 0310 CONSTRUCTION PROGRAM INFORMATION
- 0320 SUBMITTAL PROCEDURES
- 0330 QUALITY REQUIREMENTS
- 0400 SCHEDULE
- 0410 REFERENCES
- 0500 TEMPORARY FACILITIES AND CONTROLS
- 0600 PRODUCT REQUIREMENTS
- 0700 EXECUTION REQUIREMENTS
- 0710 CUTTING AND PATCHING
- 0720 CLEANUP PROCEDURES
- 0730 PROJECT RECORD DOCUMENTS
- 0740 OPERATION AND MAINTENANCE DATA

- SECTION 2 - SITE CONSTRUCTION
- 0200 SITE CLEARING
- 0210 TREE PROTECTION AND TRIMMING
- 0220 EARTHWORK
- 0230 STORM CONTROL
- 0240 WATER DISTRIBUTION
- 0250 SANITARY ENGINEERING
- 0260 PIPE COLLARS
- 0270 SIGNAGE
- 0280 STORM DRAINAGE
- 0290 REMEDIATION FENCES AND COVERS
- 0300 EROSION PREVENTION
- 0310 ROAD PAVEMENT
- 0320 PAVEMENT JOINT SEALANT
- 0330 CHAIN LINK FENCES AND GATES
- 0340 GENERAL REMEDIATION MATERIALS
- 0350 HYDRAULIC BRIDGES
- 0360 SITE AND STREET FURNISHINGS
- 0370 PLANTING
- 0380 NATURAL TURF PLAYING FIELD SYSTEM
- 0390 SEEDING AND SOIL SUPPLEMENTS
- 0400 SOILING

- SECTION 3 - CONCRETE
- 0300 CONCRETE WORK
- 0310 STRUCTURAL PRECAST CONCRETE
- 0320 NONSTRUCTURAL PRECAST CONCRETE
- 0330 POLYMER CONCRETE

- SECTION 4 - MASONRY
- 0410 UNIT MASONRY ASSEMBLIES

HOK
SPORT+VENUE+EVENT
HOK SPORT, INC.
Architect of Record
Architecture, Engineering, Planning,
Interior, Facility Programming
323 W 8th Street, Suite 700
Kansas City, Missouri 64105

EwingCole
EWING COLE CHERRY BROTT
Associate Architect,
Structural Engineer
Federal Reserve Bank Building
Independence Mall West
100 North 6th Street
Philadelphia, Pennsylvania
19106-1590

Bradson & Associates
Mechanical Engineer
9503 E 63rd Street, Suite 214
Raytown, MO 64133

Charlotte Engineering Sports Group
Civil Engineer
110 South Hoover Blvd., #206
Tampa, FL 33609

WJHW
Audio/Video Consultant
4801 Spring Valley Road, Suite 113
Dallas, Texas 75244

PHILLIES
CLEARWATER COMMUNITY
SPORTS COMPLEX
AND
PHILLIES
SPRING TRAINING FACILITY
CITY OF CLEARWATER, FLORIDA

FOR REFERENCE ONLY - NOT FOR CONSTRUCTION

PROCESS SET
FEBRUARY 14, 2003


NO.	DATE	DESCRIPTION
1	12-20-02	REVISED
2	1/17/02	REVISED FOUNDATION PKG

KEYPLAN


PROJECT NO. 62-0259-00	ISSUED BY: HOK S4Y4E
DRAWN BY:	REVIEWED BY:
ISSUE DATE:	
SHEET TITLE:	

BUILDING
ELEVATIONS


SCALE - CATEGORY - SUB-CATEGORY - SHEET
A5-1-2

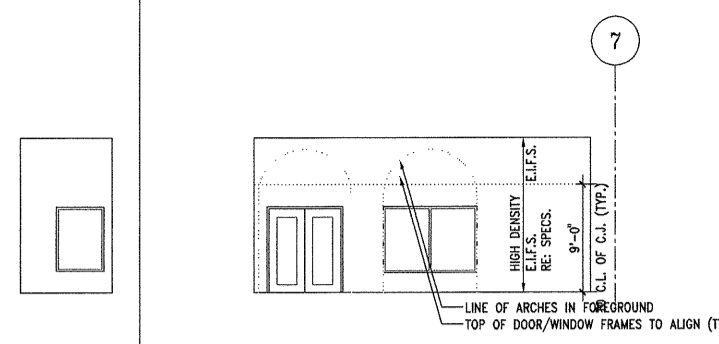


J ARCADE ELEVATION @ ADMIN. BLDG. 1/8"=1'-0"

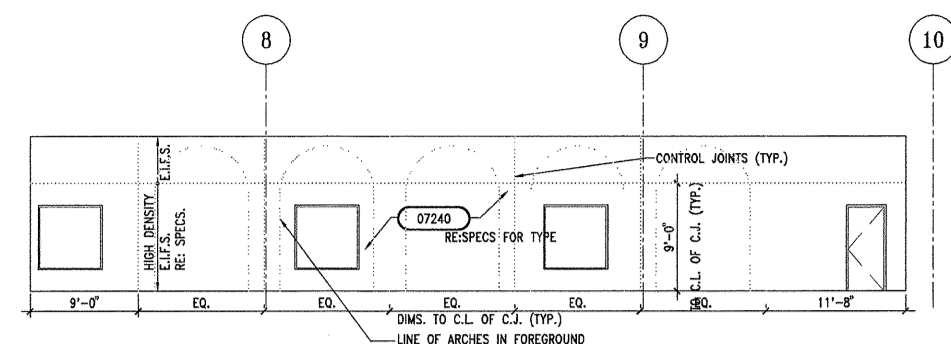


G ARCADE ELEVATION @ ADMIN. BLDG. 1/8"=1'-0"

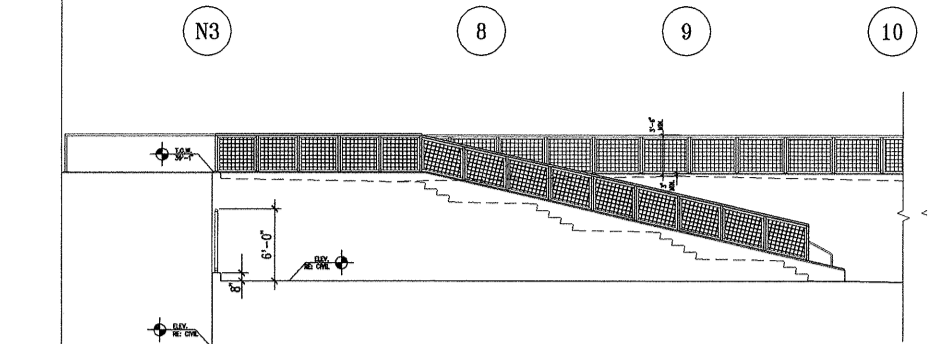


D WEST ELEV. @ WEST ENTRY PLAZA STAIR 1/8"=1'-0"

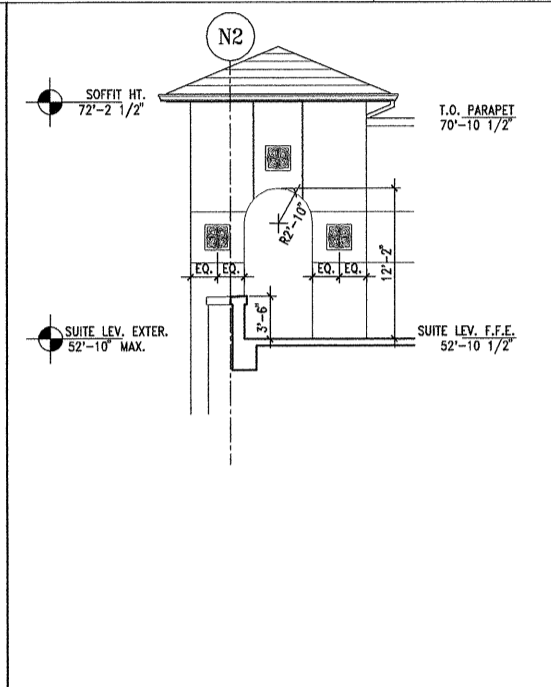


H SE VIEW @ PHILS OFFICES ENTRY 1/8"=1'-0"

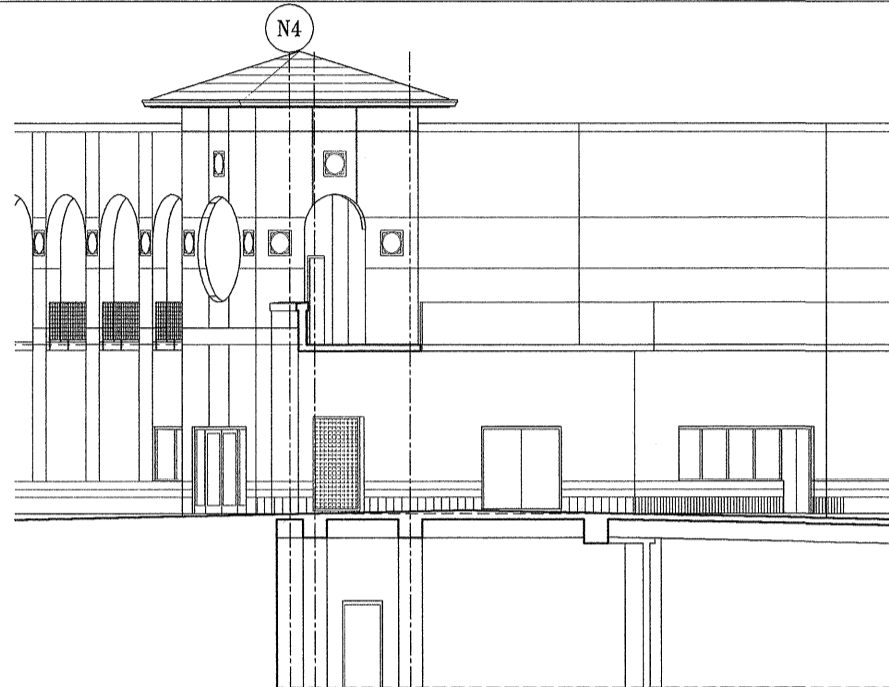


F SOUTH VIEW @ MAIN ENTRY GATES 1/8"=1'-0"

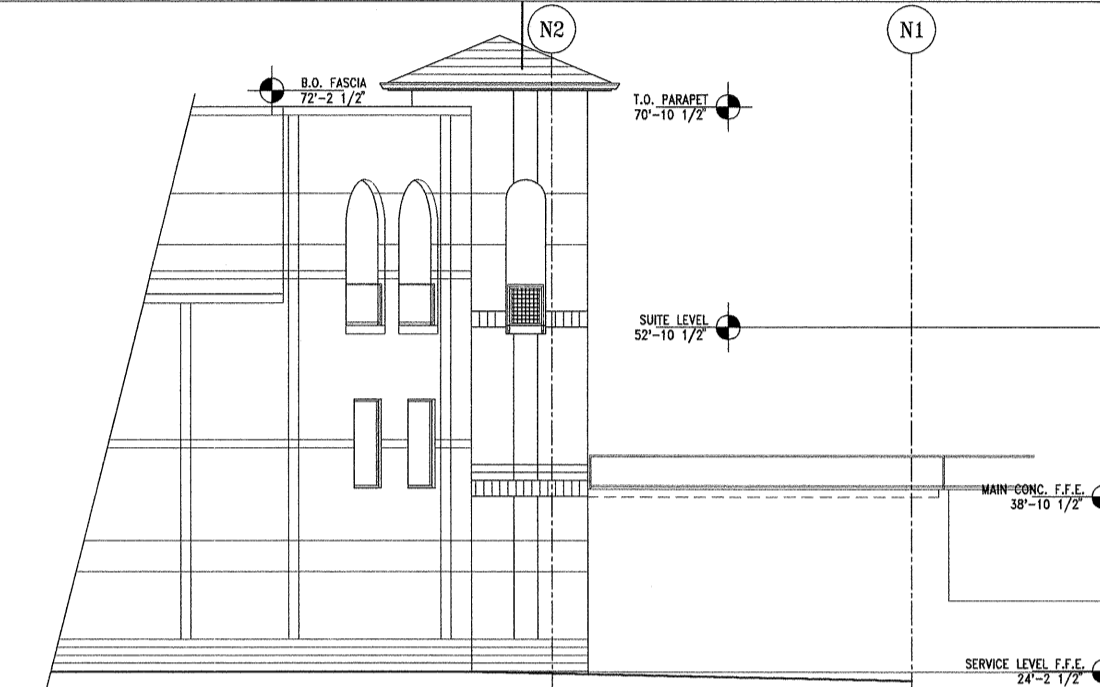


C NORTH EAST VIEW @ ENTRY PLAZA 1/8"=1'-0"

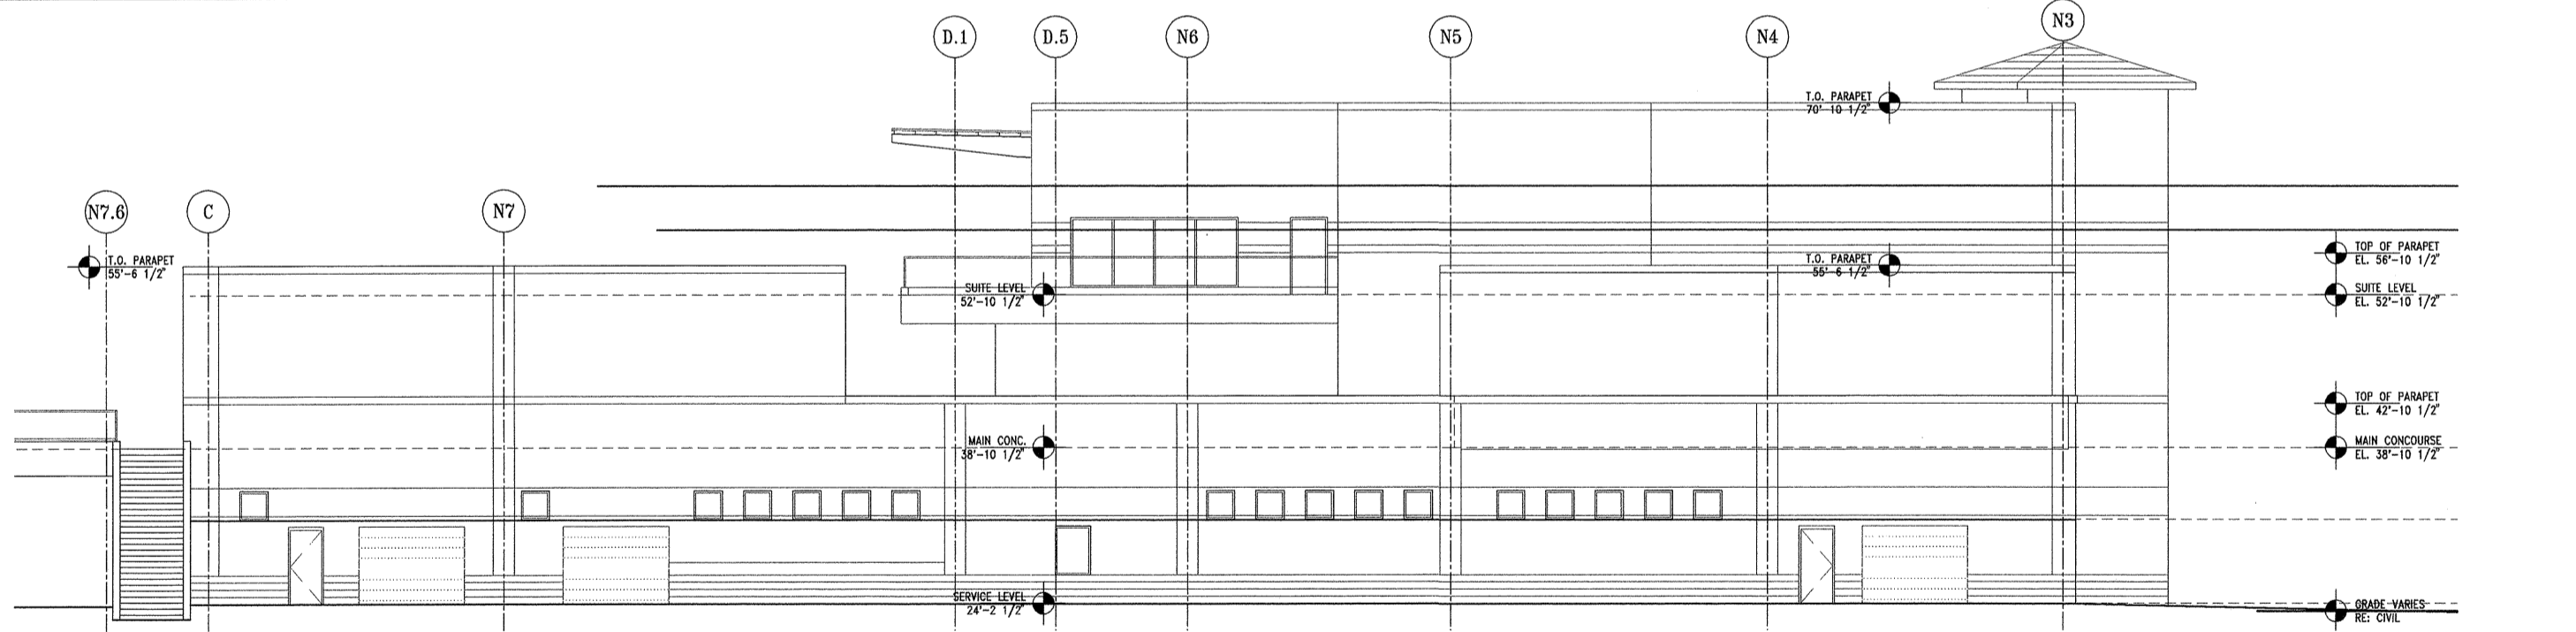

B NORTH ELEVATION/CLUBHOUSE, CONCESSION 1/8"=1'-0"

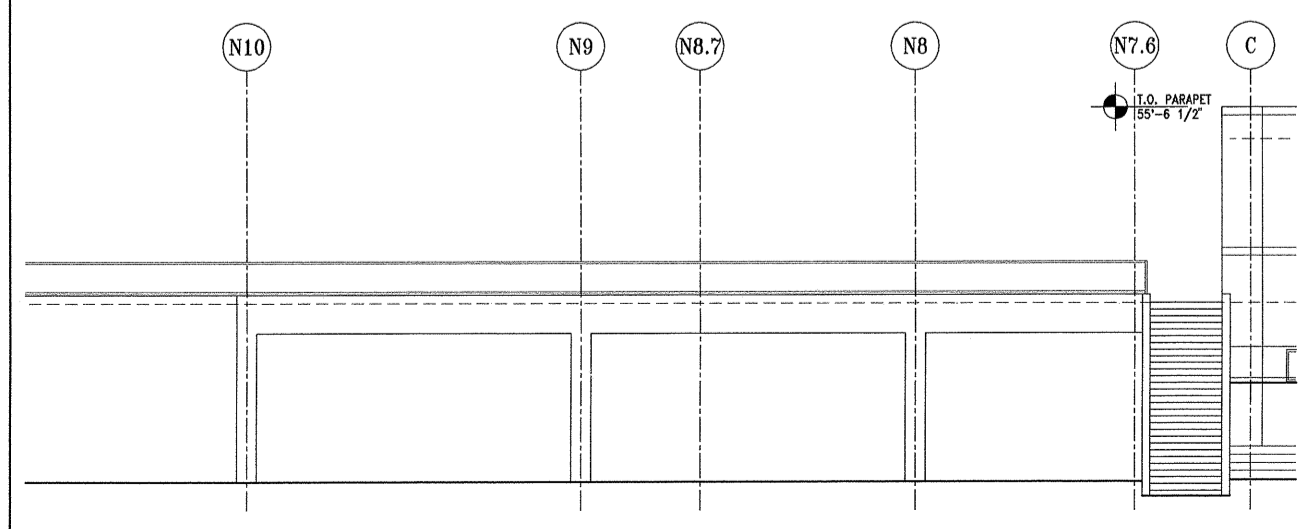


E WEST ELEVATION @ TIKI BAR 1/8"=1'-0"

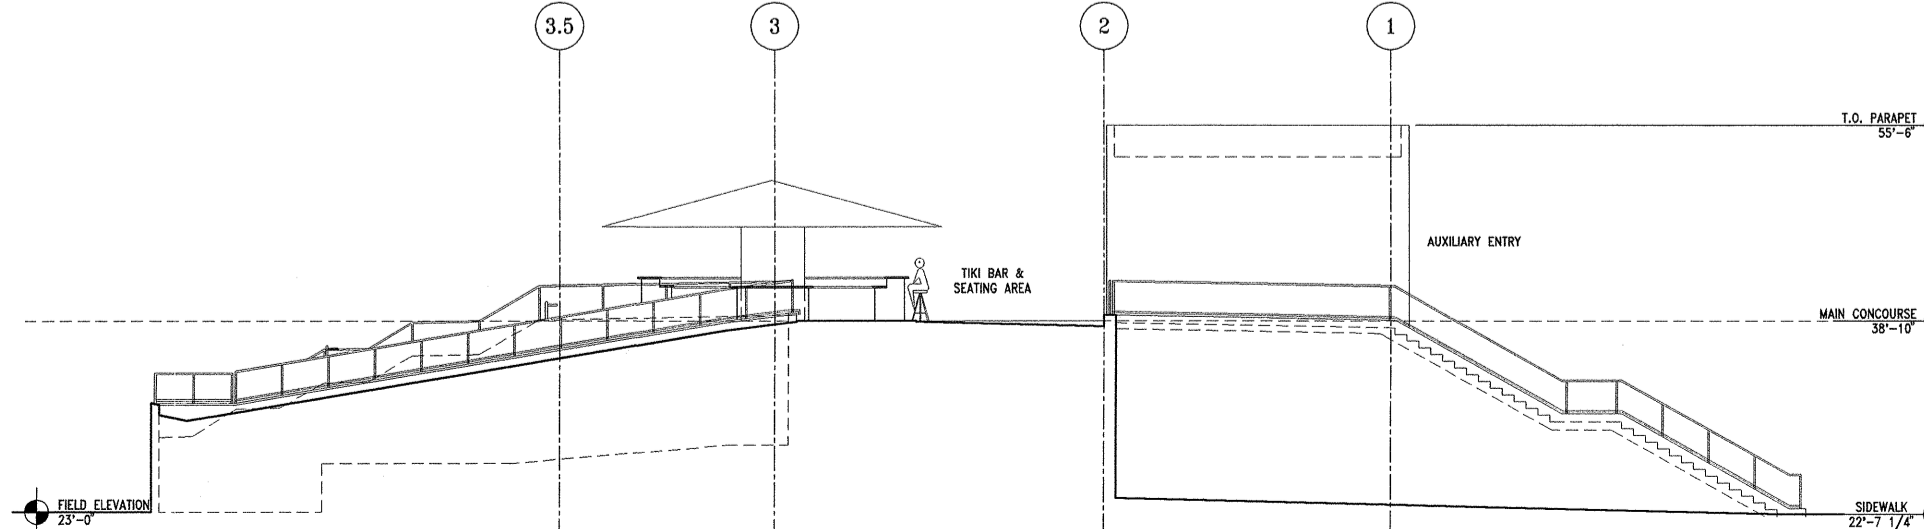

A WEST ELEVATION @ TIKI BAR 1/8"=1'-0"

- DEVIATION 1 - GENERAL REQUIREMENTS
 - 0110 SUMMARY OF WORK
 - 0114 WORK RESTRICTIONS
 - 0115 ALTERNATES
 - 0120 CONTRACT MODIFICATIONS
 - 0121 PAYMENT PROCEDURES
 - 0122 PROJECT MANAGEMENT AND COORDINATION
 - 0123 CONSTRUCTION PROCESS DOCUMENTATION
 - 0124 SUBMITTAL PROCEDURES
 - 0140 QUALITY ASSURANCE
 - 0141 REFERENCES
 - 0160 PRODUCT REQUIREMENTS
 - 0170 EXECUTION REQUIREMENTS
 - 0171 CUTTING AND PUNCHING
 - 0172 CLOSEOUT PROCEDURES
 - 0181 PROJECT RECORD DOCUMENTS
 - 0182 OPERATION AND MAINTENANCE DATA
- DEVIATION 2 - SITE CONSTRUCTION
 - 0210 SITE CLEARING
 - 0221 TREE PROTECTION AND TRIMMING
 - 0222 EROSION CONTROL
 - 0223 WATER DISTRIBUTION
 - 0230 SANITARY SEWERAGE
 - 0231 PIPE CLEANERS
 - 0232 SUBIRIGATION
 - 0233 STORM DRAINAGE
 - 0234 MANHOLE FRAMES AND COVERS
 - 0235 ASPHALT
 - 0236 ASPHALT JOINT SEALANT
 - 0237 ASPHALT JOINT SEALANT
- DEVIATION 3 - CONCRETE
 - 0310 CONCRETE WORK
 - 0311 STRUCTURAL PRECAST CONCRETE
 - 0312 ARCHITECTURAL PRECAST CONCRETE
 - 0313 POLYMER CONCRETE
- DEVIATION 4 - MASONRY
 - 0410 UNIT MASONRY ASSEMBLIES
- DEVIATION 5 - METALS
 - 0510 STRUCTURAL STEEL
 - 0511 STEEL JOISTS
 - 0512 STEEL DECK
 - 0513 METAL SUBROOF
 - 0514 CORRUGATED METAL PANELS
 - 0515 METAL FABRICATIONS
 - 0516 METAL FABRICATIONS
 - 0517 PIPE AND TUBE RAILINGS
 - 0518 FORMED METAL FABRICATIONS
 - 0519 EXPANSION JOINT COVER ASSEMBLIES
- DEVIATION 6 - WOOD AND PLASTICS
 - 0610 MISCELLANEOUS CARPENTRY
 - 0611 FINISH CARPENTRY
 - 0612 ARCHITECTURAL WOODWORK
- DEVIATION 7 - THERMAL AND MOISTURE PROTECTION
 - 0710 INSULATION
 - 0711 INSULATION
- DEVIATION 8 - DOORS AND WINDOWS
 - 0810 STEEL DOORS AND FRAMES
 - 0811 FLUSH WOOD DOORS
 - 0812 ACCESS DOORS
 - 0813 OVERHEAD COILING DOORS
 - 0814 OVERHEAD COILING SHUTTERS
 - 0815 SECTIONAL OVERHEAD DOORS
 - 0816 ALUMINUM ENTRANCES AND STOREFRONTS
 - 0817 ALUMINUM WINDOWS
 - 0818 SECURITY WINDOW AND ACCESSORIES
 - 0819 DOOR INTERLOCKS
 - 0820 GLASS
 - 0821 WINDSHIELD GLASS
- DEVIATION 9 - FINISHES
 - 0910 GYPSON BOARD ASSEMBLIES
 - 0911 GYPSON BOARD SHEET-WALL ASSEMBLIES
 - 0912 CERAMIC TILE
 - 0913 ACoustical PANEL CEILING
 - 0914 RESIDENT ATHLETIC FLOORING
 - 0915 RESIDENT ATHLETIC FLOORING
 - 0916 RESIDENT ATHLETIC FLOORING
 - 0917 SHEET VINYL FLOOR COVERINGS
 - 0918 RESIDENT ATHLETIC FLOORING
 - 0919 RESIDENT ATHLETIC FLOORING
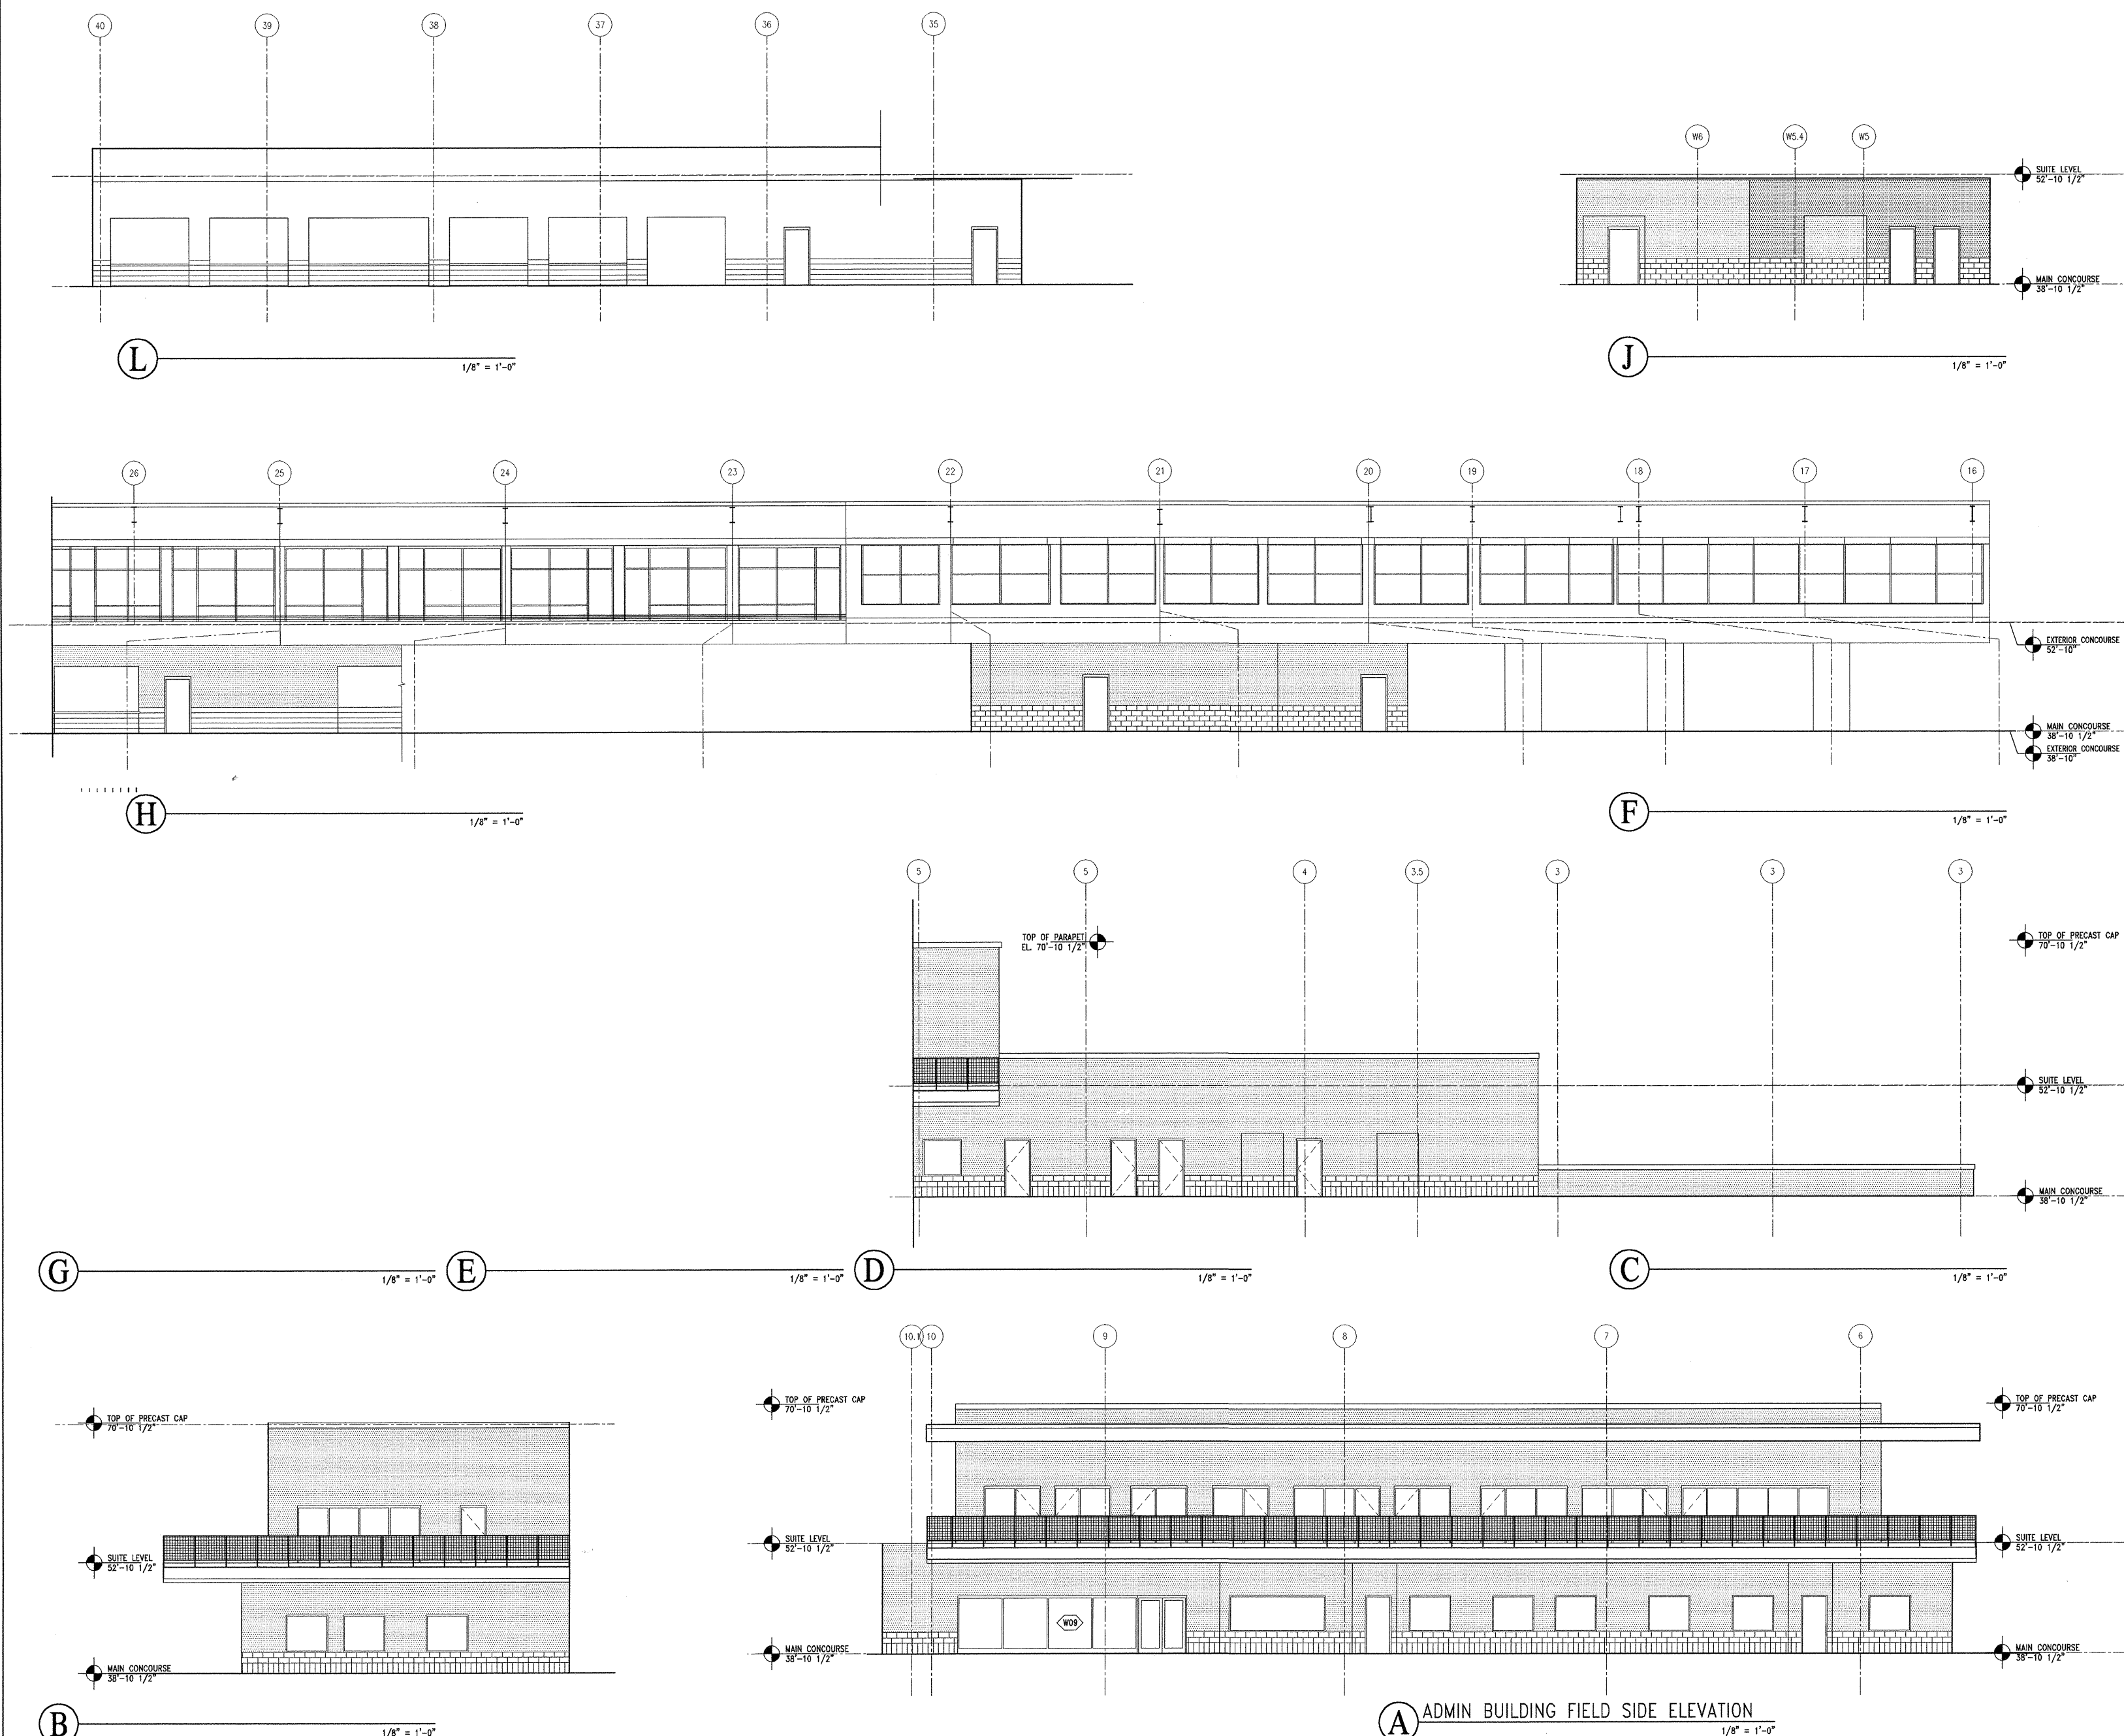

- DIVISION 2 - SITE WORK**
- 221 BUILDING DEMOLITION
 - 220 SITE CLEARING
 - 2200 CARPENTRY
 - 2200 AUGURED PRESSURE GROUTED PILES
 - 2200 CRUSH PILES
 - 2401 TERRACE CONTROL
 - 2407 PRESTRESSED CONCRETE PILES
 - 2403 FOUNDATION DRAINAGE
 - 2400 WATER SERVICE PIPING
 - 2700 STORM AND SANITARY SEWER
 - 2701 CEMENT CONCRETE FINISH
 - 2704 PAVER JOINT SEALANTS
 - 2200 SITE FENCES
 - 2803 SITE IRRIGATION SYSTEMS
 - 2801 CHAIN LINK FENCES AND GATES
 - 2900 LANDSCAPING
 - 2900 NATURAL TURF PLANTING FIELD SYSTEM
- DIVISION 3 - CONCRETE**
- 3000A CAST-IN-PLACE CONCRETE COLUMN
 - 3000B CAST-IN-PLACE CONCRETE BEAM
 - 3000C CAST-IN-PLACE CONCRETE SLAB
 - 3000D CAST-IN-PLACE CONCRETE SLAB ON GRADE
 - 3000E CAST-IN-PLACE CONCRETE PILE CAP
 - 3000F PRECAST CONCRETE RETAINING WALL
 - 3400A PRECAST ACCENT SILL
 - 3400B PRECAST CAP
 - 3400C PRECAST METALLIC
 - 3400D POLYMER CONCRETE
- DIVISION 4 - MASONRY**
- 4000A 4" CMU
 - 4000B 8" CMU
 - 4000C 12" CMU
 - 4000D 16" CMU
 - 4000E 4" SPAN BLOCK
 - 4000F 4" SPAN BLOCK
 - 4000G 4" POLISHED CMU
- DIVISION 5 - METALS**
- 5100A STEEL COLUMN, SEE STRUCTURAL
 - 5100B STEEL BEAM, SEE STRUCTURAL
 - 5100C STEEL WELD SH. JOINT, SEE STRUCTURAL
 - 5100D WEL. DECK, SEE STRUCTURAL
 - 5400A 3" X 6" WEL. STUD
 - 5400B 4" WEL. STUD
 - 5400C 6" WEL. STUD
 - 5400D 8" WEL. STUD
 - 5400E 10" WEL. STUD
 - 5400F 12" WEL. STUD
 - 5400G 14" WEL. STUD
 - 5400H 16" WEL. STUD
 - 5400I 18" WEL. STUD
 - 5400J 20" WEL. STUD
 - 5400K 22" WEL. STUD
 - 5400L 24" WEL. STUD
 - 5400M 26" WEL. STUD
 - 5400N 28" WEL. STUD
 - 5400O 30" WEL. STUD
 - 5400P 32" WEL. STUD
 - 5400Q 34" WEL. STUD
 - 5400R 36" WEL. STUD
 - 5400S 38" WEL. STUD
 - 5400T 40" WEL. STUD
 - 5400U 42" WEL. STUD
 - 5400V 44" WEL. STUD
 - 5400W 46" WEL. STUD
 - 5400X 48" WEL. STUD
 - 5400Y 50" WEL. STUD
 - 5400Z 52" WEL. STUD
 - 5400AA 54" WEL. STUD
 - 5400AB 56" WEL. STUD
 - 5400AC 58" WEL. STUD
 - 5400AD 60" WEL. STUD
 - 5400AE 62" WEL. STUD
 - 5400AF 64" WEL. STUD
 - 5400AG 66" WEL. STUD
 - 5400AH 68" WEL. STUD
 - 5400AI 70" WEL. STUD
 - 5400AJ 72" WEL. STUD
 - 5400AK 74" WEL. STUD
 - 5400AL 76" WEL. STUD
 - 5400AM 78" WEL. STUD
 - 5400AN 80" WEL. STUD
 - 5400AO 82" WEL. STUD
 - 5400AP 84" WEL. STUD
 - 5400AQ 86" WEL. STUD
 - 5400AR 88" WEL. STUD
 - 5400AS 90" WEL. STUD
 - 5400AT 92" WEL. STUD
 - 5400AU 94" WEL. STUD
 - 5400AV 96" WEL. STUD
 - 5400AW 98" WEL. STUD
 - 5400AX 100" WEL. STUD
 - 5400AY 102" WEL. STUD
 - 5400AZ 104" WEL. STUD
 - 5400BA 106" WEL. STUD
 - 5400BB 108" WEL. STUD
 - 5400BC 110" WEL. STUD
 - 5400BD 112" WEL. STUD
 - 5400BE 114" WEL. STUD
 - 5400BF 116" WEL. STUD
 - 5400BG 118" WEL. STUD
 - 5400BH 120" WEL. STUD
 - 5400BI 122" WEL. STUD
 - 5400BJ 124" WEL. STUD
 - 5400BK 126" WEL. STUD
 - 5400BL 128" WEL. STUD
 - 5400BM 130" WEL. STUD
 - 5400BN 132" WEL. STUD
 - 5400BO 134" WEL. STUD
 - 5400BP 136" WEL. STUD
 - 5400BQ 138" WEL. STUD
 - 5400BR 140" WEL. STUD
 - 5400BS 142" WEL. STUD
 - 5400BT 144" WEL. STUD
 - 5400BU 146" WEL. STUD
 - 5400BV 148" WEL. STUD
 - 5400BW 150" WEL. STUD
 - 5400BX 152" WEL. STUD
 - 5400BY 154" WEL. STUD
 - 5400BZ 156" WEL. STUD
 - 5400CA 158" WEL. STUD
 - 5400CB 160" WEL. STUD
 - 5400CC 162" WEL. STUD
 - 5400CD 164" WEL. STUD
 - 5400CE 166" WEL. STUD
 - 5400CF 168" WEL. STUD
 - 5400CG 170" WEL. STUD
 - 5400CH 172" WEL. STUD
 - 5400CI 174" WEL. STUD
 - 5400CJ 176" WEL. STUD
 - 5400CK 178" WEL. STUD
 - 5400CL 180" WEL. STUD
 - 5400CM 182" WEL. STUD
 - 5400CN 184" WEL. STUD
 - 5400CO 186" WEL. STUD
 - 5400CP 188" WEL. STUD
 - 5400CQ 190" WEL. STUD
 - 5400CR 192" WEL. STUD
 - 5400CS 194" WEL. STUD
 - 5400CT 196" WEL. STUD
 - 5400CU 198" WEL. STUD
 - 5400CV 200" WEL. STUD
 - 5400CW 202" WEL. STUD
 - 5400CX 204" WEL. STUD
 - 5400CY 206" WEL. STUD
 - 5400CZ 208" WEL. STUD
 - 5400DA 210" WEL. STUD
 - 5400DB 212" WEL. STUD
 - 5400DC 214" WEL. STUD
 - 5400DD 216" WEL. STUD
 - 5400DE 218" WEL. STUD
 - 5400DF 220" WEL. STUD
 - 5400DG 222" WEL. STUD
 - 5400DH 224" WEL. STUD
 - 5400DI 226" WEL. STUD
 - 5400DJ 228" WEL. STUD
 - 5400DK 230" WEL. STUD
 - 5400DL 232" WEL. STUD
 - 5400DM 234" WEL. STUD
 - 5400DN 236" WEL. STUD
 - 5400DO 238" WEL. STUD
 - 5400DP 240" WEL. STUD
 - 5400DQ 242" WEL. STUD
 - 5400DR 244" WEL. STUD
 - 5400DS 246" WEL. STUD
 - 5400DT 248" WEL. STUD
 - 5400DU 250" WEL. STUD
 - 5400DV 252" WEL. STUD
 - 5400DW 254" WEL. STUD
 - 5400DX 256" WEL. STUD
 - 5400DY 258" WEL. STUD
 - 5400DZ 260" WEL. STUD
 - 5400EA 262" WEL. STUD
 - 5400EB 264" WEL. STUD
 - 5400EC 266" WEL. STUD
 - 5400ED 268" WEL. STUD
 - 5400EE 270" WEL. STUD
 - 5400EF 272" WEL. STUD
 - 5400EG 274" WEL. STUD
 - 5400EH 276" WEL. STUD
 - 5400EI 278" WEL. STUD
 - 5400EJ 280" WEL. STUD
 - 5400EK 282" WEL. STUD
 - 5400EL 284" WEL. STUD
 - 5400EM 286" WEL. STUD
 - 5400EN 288" WEL. STUD
 - 5400EO 290" WEL. STUD
 - 5400EP 292" WEL. STUD
 - 5400EQ 294" WEL. STUD
 - 5400ER 296" WEL. STUD
 - 5400ES 298" WEL. STUD
 - 5400ET 300" WEL. STUD
 - 5400EU 302" WEL. STUD
 - 5400EV 304" WEL. STUD
 - 5400EW 306" WEL. STUD
 - 5400EX 308" WEL. STUD
 - 5400EY 310" WEL. STUD
 - 5400EZ 312" WEL. STUD
 - 5400FA 314" WEL. STUD
 - 5400FB 316" WEL. STUD
 - 5400FC 318" WEL. STUD
 - 5400FD 320" WEL. STUD
 - 5400FE 322" WEL. STUD
 - 5400FF 324" WEL. STUD
 - 5400FG 326" WEL. STUD
 - 5400FH 328" WEL. STUD
 - 5400FI 330" WEL. STUD
 - 5400FJ 332" WEL. STUD
 - 5400FK 334" WEL. STUD
 - 5400FL 336" WEL. STUD
 - 5400FM 338" WEL. STUD
 - 5400FN 340" WEL. STUD
 - 5400FO 342" WEL. STUD
 - 5400FP 344" WEL. STUD
 - 5400FQ 346" WEL. STUD
 - 5400FR 348" WEL. STUD
 - 5400FS 350" WEL. STUD
 - 5400FT 352" WEL. STUD
 - 5400FU 354" WEL. STUD
 - 5400FV 356" WEL. STUD
 - 5400FW 358" WEL. STUD
 - 5400FX 360" WEL. STUD
 - 5400FY 362" WEL. STUD
 - 5400FZ 364" WEL. STUD
 - 5400GA 366" WEL. STUD
 - 5400GB 368" WEL. STUD
 - 5400GC 370" WEL. STUD
 - 5400GD 372" WEL. STUD
 - 5400GE 374" WEL. STUD
 - 5400GF 376" WEL. STUD
 - 5400GG 378" WEL. STUD
 - 5400GH 380" WEL. STUD
 - 5400GI 382" WEL. STUD
 - 5400GJ 384" WEL. STUD
 - 5400GK 386" WEL. STUD
 - 5400GL 388" WEL. STUD
 - 5400GM 390" WEL. STUD
 - 5400GN 392" WEL. STUD
 - 5400GO 394" WEL. STUD
 - 5400GP 396" WEL. STUD
 - 5400GQ 398" WEL. STUD
 - 5400GR 400" WEL. STUD
 - 5400GS 402" WEL. STUD
 - 5400GT 404" WEL. STUD
 - 5400GU 406" WEL. STUD
 - 5400GV 408" WEL. STUD
 - 5400GW 410" WEL. STUD
 - 5400GX 412" WEL. STUD
 - 5400GY 414" WEL. STUD
 - 5400GZ 416" WEL. STUD
 - 5400HA 418" WEL. STUD
 - 5400HB 420" WEL. STUD
 - 5400HC 422" WEL. STUD
 - 5400HD 424" WEL. STUD
 - 5400HE 426" WEL. STUD
 - 5400HF 428" WEL. STUD
 - 5400HG 430" WEL. STUD
 - 5400HH 432" WEL. STUD
 - 5400HI 434" WEL. STUD
 - 5400HJ 436" WEL. STUD
 - 5400HK 438" WEL. STUD
 - 5400HL 440" WEL. STUD
 - 5400HM 442" WEL. STUD
 - 5400HN 444" WEL. STUD
 - 5400HO 446" WEL. STUD
 - 5400HP 448" WEL. STUD
 - 5400HQ 450" WEL. STUD
 - 5400HR 452" WEL. STUD
 - 5400HS 454" WEL. STUD
 - 5400HT 456" WEL. STUD
 - 5400HU 458" WEL. STUD
 - 5400HV 460" WEL. STUD
 - 5400HW 462" WEL. STUD
 - 5400HX 464" WEL. STUD
 - 5400HY 466" WEL. STUD
 - 5400HZ 468" WEL. STUD
 - 5400IA 470" WEL. STUD
 - 5400IB 472" WEL. STUD
 - 5400IC 474" WEL. STUD
 - 5400ID 476" WEL. STUD
 - 5400IE 478" WEL. STUD
 - 5400IF 480" WEL. STUD
 - 5400IG 482" WEL. STUD
 - 5400IH 484" WEL. STUD
 - 5400II 486" WEL. STUD
 - 5400IJ 488" WEL. STUD
 - 5400IK 490" WEL. STUD
 - 5400IL 492" WEL. STUD
 - 5400IM 494" WEL. STUD
 - 5400IN 496" WEL. STUD
 - 5400IO 498" WEL. STUD
 - 5400IP 500" WEL. STUD
 - 5400IQ 502" WEL. STUD
 - 5400IR 504" WEL. STUD
 - 5400IS 506" WEL. STUD
 - 5400IT 508" WEL. STUD
 - 5400IU 510" WEL. STUD
 - 5400IV 512" WEL. STUD
 - 5400IW 514" WEL. STUD
 - 5400IX 516" WEL. STUD
 - 5400IY 518" WEL. STUD
 - 5400IZ 520" WEL. STUD
 - 5400JA 522" WEL. STUD
 - 5400JB 524" WEL. STUD
 - 5400JC 526" WEL. STUD
 - 5400JD 528" WEL. STUD
 - 5400JE 530" WEL. STUD
 - 5400JF 532" WEL. STUD
 - 5400JG 534" WEL. STUD
 - 5400JH 536" WEL. STUD
 - 5400JI 538" WEL. STUD
 - 5400JJ 540" WEL. STUD
 - 5400JK 542" WEL. STUD
 - 5400JL 544" WEL. STUD
 - 5400JM 546" WEL. STUD
 - 5400JN 548" WEL. STUD
 - 5400JO 550" WEL. STUD
 - 5400JP 552" WEL. STUD
 - 5400JQ 554" WEL. STUD
 - 5400JR 556" WEL. STUD
 - 5400JS 558" WEL. STUD
 - 5400JT 560" WEL. STUD
 - 5400JU 562" WEL. STUD
 - 5400JV 564" WEL. STUD
 - 5400JW 566" WEL. STUD
 - 5400JX 568" WEL. STUD
 - 5400JY 570" WEL. STUD
 - 5400JZ 572" WEL. STUD
 - 5400KA 574" WEL. STUD
 - 5400KB 576" WEL. STUD
 - 5400KC 578" WEL. STUD
 - 5400KD 580" WEL. STUD
 - 5400KE 582" WEL. STUD
 - 5400KF 584" WEL. STUD
 - 5400KG 586" WEL. STUD
 - 5400KH 588" WEL. STUD
 - 5400KI 590" WEL. STUD
 - 5400KJ 592" WEL. STUD
 - 5400KK 594" WEL. STUD
 - 5400KL 596" WEL. STUD
 - 5400KM 598" WEL. STUD
 - 5400KN 600" WEL. STUD
 - 5400KO 602" WEL. STUD
 - 5400KP 604" WEL. STUD
 - 5400KQ 606" WEL. STUD
 - 5400KR 608" WEL. STUD
 - 5400KS 610" WEL. STUD
 - 5400KT 612" WEL. STUD
 - 5400KU 614" WEL. STUD
 - 5400KV 616" WEL. STUD
 - 5400KW 618" WEL. STUD
 - 5400KX 620" WEL. STUD
 - 5400KY 622" WEL. STUD
 - 5400KZ 624" WEL. STUD
 - 5400LA 626" WEL. STUD
 - 5400LB 628" WEL. STUD
 - 5400LC 630" WEL. STUD
 - 5400LD 632" WEL. STUD
 - 5400LE 634" WEL. STUD
 - 5400LF 636" WEL. STUD
 - 5400LG 638" WEL. STUD
 - 5400LH 640" WEL. STUD
 - 5400LI 642" WEL. STUD
 - 5400LJ 644" WEL. STUD
 - 5400LK 646" WEL. STUD
 - 5400LL 648" WEL. STUD
 - 5400LM 650" WEL. STUD
 - 5400LN 652" WEL. STUD
 - 5400LO 654" WEL. STUD
 - 5400LP 656" WEL. STUD
 - 5400LQ 658" WEL. STUD
 - 5400LR 660" WEL. STUD
 - 5400LS 662" WEL. STUD
 - 5400LT 664" WEL. STUD
 - 5400LU 666" WEL. STUD
 - 5400LV 668" WEL. STUD
 - 5400LW 670" WEL. STUD
 - 5400LX 672" WEL. STUD
 - 5400LY 674" WEL. STUD
 - 5400LZ 676" WEL. STUD
 - 5400MA 678" WEL. STUD
 - 5400MB 680" WEL. STUD
 - 5400MC 682" WEL. STUD
 - 5400MD 684" WEL. STUD
 - 5400ME 686" WEL. STUD
 - 5400MF 688" WEL. STUD
 - 5400MG 690" WEL. STUD
 - 5400MH 692" WEL. STUD
 - 5400MI 694" WEL. STUD
 - 5400MJ 696" WEL. STUD
 - 5400MK 698" WEL. STUD
 - 5400ML 700" WEL. STUD
 - 5400MN 702" WEL. STUD
 - 5400MO 704" WEL. STUD
 - 5400MP 706" WEL. STUD
 - 5400MQ 708" WEL. STUD
 - 5400MR 710" WEL. STUD
 - 5400MS 712" WEL. STUD
 - 5400MT 714" WEL. STUD
 - 5400MU 716" WEL. STUD
 - 5400MV 718" WEL. STUD
 - 5400MW 720" WEL. STUD
 - 5400MX 722" WEL. STUD
 - 5400MY 724" WEL. STUD
 - 5400MZ 726" WEL. STUD
 - 5400NA 728" WEL. STUD
 - 5400NB 730" WEL. STUD
 - 5400NC 732" WEL. STUD
 - 5400ND 734" WEL. STUD
 - 5400NE 736" WEL. STUD
 - 5400NF 738" WEL. STUD
 - 5400NG 740" WEL. STUD
 - 5400NH 742" WEL. STUD
 - 5400NI 744" WEL. STUD
 - 5400NJ 746" WEL. STUD
 - 5400NK 748" WEL. STUD
 - 5400NL 750" WEL. STUD
 - 5400NN 752" WEL. STUD
 - 5400NO 754" WEL. STUD
 - 5400NP 756" WEL. STUD
 - 5400NQ 758" WEL. STUD
 - 5400NR 760" WEL. STUD
 - 5400NS 762" WEL. STUD
 - 5400NT 764" WEL. STUD
 - 5400NU 766" WEL. STUD
 - 5400NV 768" WEL. STUD
 - 5400NW 770" WEL. STUD
 - 5400NX 772" WEL. STUD
 - 5400NY 774" WEL. STUD
 - 5400NZ 776" WEL. STUD
 - 5400OA 778" WEL. STUD
 - 5400OB 780" WEL. STUD
 - 5400OC 782" WEL. STUD
 - 5400OD 784" WEL. STUD
 - 5400OE 786" WEL. STUD
 - 5400OF 788" WEL. STUD
 - 5400OG 790" WEL. STUD
 - 5400OH 792" WEL. STUD
 - 5400OI 794" WEL. STUD
 - 5400OJ 796" WEL. STUD
 - 5400OK 798" WEL. STUD
 - 5400OL 800" WEL. STUD
 - 5400ON 802" WEL. STUD
 - 5400OO 804" WEL. STUD
 - 5400OP 806" WEL. STUD
 - 5400OQ 808" WEL. STUD
 - 5400OR 810" WEL. STUD
 - 5400OS 812" WEL. STUD
 - 5400OT 814" WEL. STUD
 - 5400OU 816" WEL. STUD
 - 5400OV 818" WEL. STUD
 - 5400OW 820" WEL. STUD
 - 5400OX 822" WEL. STUD
 - 5400OY 824" WEL. STUD
 - 5400OZ 826" WEL. STUD
 - 5400PA 828" WEL. STUD
 - 5400PB 830" WEL. STUD
 - 5400PC 832" WEL. STUD
 - 5400PD 834" WEL. STUD
 - 5400PE 836" WEL. STUD
 - 5400PF 838" WEL. STUD
 - 5400PG 840" WEL. STUD
 - 5400PH 842" WEL. STUD
 - 5400PI 844" WEL. STUD
 - 5400PJ 846" WEL. STUD
 - 5400PK 848" WEL. STUD
 - 5400PL 850" WEL. STUD
 - 5400PN 852" WEL. STUD
 - 5400PO 854" WEL. STUD
 - 5400PP 856" WEL. STUD
 - 5400PQ 858" WEL. STUD
 - 5400PR 860" WEL. STUD
 - 5400PS 862" WEL. STUD
 - 5400PT 864" WEL. STUD
 - 5400PU 866" WEL. STUD
 - 5400PV 868" WEL. STUD
 - 5400PW 870" WEL. STUD
 - 5400PX 872" WEL. STUD
 - 5400PY 874" WEL. STUD
 - 5400PZ 876" WEL. STUD
 - 5400QA 878" WEL. STUD
 - 5400QB 880" WEL. STUD
 - 5400QC 882" WEL. STUD
 - 5400QD 884" WEL. STUD
 - 5400QE 886" WEL. STUD
 - 5400QF 888" WEL. STUD
 - 5400QG 890" WEL. STUD
 - 5400QH 892" WEL. STUD
 - 5400QI 894" WEL. STUD
 - 5400QJ 896" WEL. STUD
 - 5400QK 898" WEL. STUD
 - 5400QL 900" WEL. STUD
 - 5400QN 902" WEL. STUD
 - 5400QO 904" WEL. STUD
 - 5400QP 906" WEL. STUD
 - 5400QQ 908" WEL. STUD
 - 5400QR 910" WEL. STUD
 - 5400QS 912" WEL. STUD
 - 5400QT 914" WEL. STUD
 - 5400QU 916" WEL. STUD
 - 5400QV 918" WEL. STUD
 - 5400QW 920" WEL. STUD
 - 5400QX 922" WEL. STUD
 - 5400QY 924" WEL. STUD
 - 5400QZ 926" WEL. STUD
 - 5400RA 928" WEL. STUD
 - 5400RB 930" WEL. STUD
 - 5400RC 932" WEL. STUD
 - 5400RD 934" WEL. STUD
 - 5400RE 936" WEL. STUD
 - 5400RF 938" WEL. STUD
 - 5400RG 940" WEL. STUD
 - 5400RH 942" WEL. STUD
 - 5400RI 944" WEL. STUD
 - 5400RJ 946" WEL. STUD
 - 5400RK 948" WEL. STUD
 - 5400RL 950" WEL. STUD
 - 5400RN 952" WEL. STUD
 - 5400RO 954" WEL. STUD
 - 5400RP 956" WEL. STUD
 - 5400RQ 958" WEL. STUD
 - 5400RR 960" WEL. STUD
 - 5400RS 962" WEL. STUD
 - 5400RT 964" WEL. STUD
 - 5400RU 966" WEL. STUD
 - 5400RV 968" WEL. STUD
 - 5400RW 970" WEL. STUD
 - 5400RX 972" WEL. STUD
 - 5400RY 974" WEL. STUD
 - 5400RZ 976" WEL. STUD
 - 5400SA 978" WEL. STUD
 - 5400SB 980" WEL. STUD
 - 5400SC 982" WEL. STUD
 - 5400SD 984" WEL. STUD
 - 5400SE 986" WEL. STUD
 - 5400SF 988" WEL. STUD
 - 5400SG 990" WEL. STUD
 - 5400SH 992" WEL. STUD
 - 5400SI 994" WEL. STUD
 - 5400SJ 996" WEL. STUD
 - 5400SK 998" WEL. STUD
 - 5400SL 1000" WEL. STUD
 - 5400SN 1002" WEL. STUD
 - 5400SO 1004" WEL. STUD
 - 5400SP 1006" WEL. STUD
 - 5400SQ 1008" WEL. STUD
 - 5400SR 1010" WEL. STUD
 - 5400SS 1012" WEL. STUD
 - 5400ST 1014" WEL. STUD
 - 5400SU 1016" WEL. STUD
 - 5400SV 1018" WEL. STUD
 - 5400SW 1020" WEL. STUD
 - 5400SX 1022" WEL. STUD
 - 5400SY 1024" WEL. STUD
 - 5400SZ 1026" WEL. STUD
 - 5400TA 1028" WEL. STUD
 - 5400TB 1030" WEL. STUD
 - 5400TC 1032" WEL. STUD
 - 5400TD 1034" WEL. STUD
 - 5400TE 1036" WEL. STUD
 - 5400TF 1038" WEL. STUD
 - 5400TG 1040" WEL. STUD
 - 5400TH 1042" WEL. STUD
 - 5400TI 1044" WEL. STUD
 - 5400TJ 1046" WEL. STUD
 - 5400TK 1048" WEL. STUD
 - 5400TL 1050" WEL. STUD
 - 5400TN 1052" WEL. STUD
 - 5400TO 1054" WEL. STUD
 - 5400TP 1056" WEL. STUD
 - 5400TQ 1058" WEL. STUD
 - 5400TR 1060" WEL. STUD
 - 5400TS 1062" WEL. STUD
 - 5400TT 1064" WEL. STUD
 - 5400TU 1066" WEL. STUD
 - 5400TV 1068" WEL. STUD
 - 5400TW 1070" WEL. STUD
 - 5400TX 1072" WEL. STUD
 - 5400TY 1074" WEL. STUD
 - 5400TZ 1076" WEL. STUD
 - 5400UA 1078" WEL. STUD
 - 5400UB 1080" WEL. STUD
 - 5400UC 1082" WEL. STUD
 - 5400UD 1084" WEL. STUD
 - 5400UE 1086" WEL. STUD
 - 5400UF 1088" WEL. STUD
 - 5400UG 1090" WEL. STUD
 - 5400UH 1092" WEL. STUD
 - 5400UI 1094" WEL. STUD
 - 5400UJ 1096" WEL. STUD
 - 5400UK 1098" WEL. STUD
 - 5400UL 1100" WEL. STUD
 - 5400UN 1102" WEL. STUD
 - 5400UO 1104" WEL. STUD
 - 5400UP 1106" WEL. STUD
 - 5400UQ 1108" WEL. STUD
 - 5400UR 1110" WEL. STUD
 - 5400US 1112" WEL. STUD
 - 5400UT 1114" WEL. STUD
 - 5400UU 1116" WEL. STUD
 - 5400UV 1118" WEL. STUD
 - 5400UW 1120" WEL. STUD
 - 5400UX 1122" WEL. STUD
 - 5400UY 1124" WEL. STUD
 - 5400UZ 1126" WEL. STUD
 - 5400VA 1128" WEL. STUD
 - 5400VB 1130" WEL. STUD
 - 5400VC 1132" WEL. STUD
 - 5400VD 1134" WEL.

