

This drawing is the property of behar + peteranecz, inc. and may not be used or reproduced without written permission from behar + peteranecz, inc.

ISTVAN L. PETERANECZ
AR94533
FLORIDA

PROJECT TITLE:

MAINSTREAM
PARCEL C
CLEARWATER, FL

ISSUED DRAWING LOG:

[illegible]

PROJECT NO:
MAI14.03

DRAWING TITLE:


SITE PLAN

ISSUE DATE:
2013.06.0

SHEET:

A1_0

PRELIMINARY DESIGN

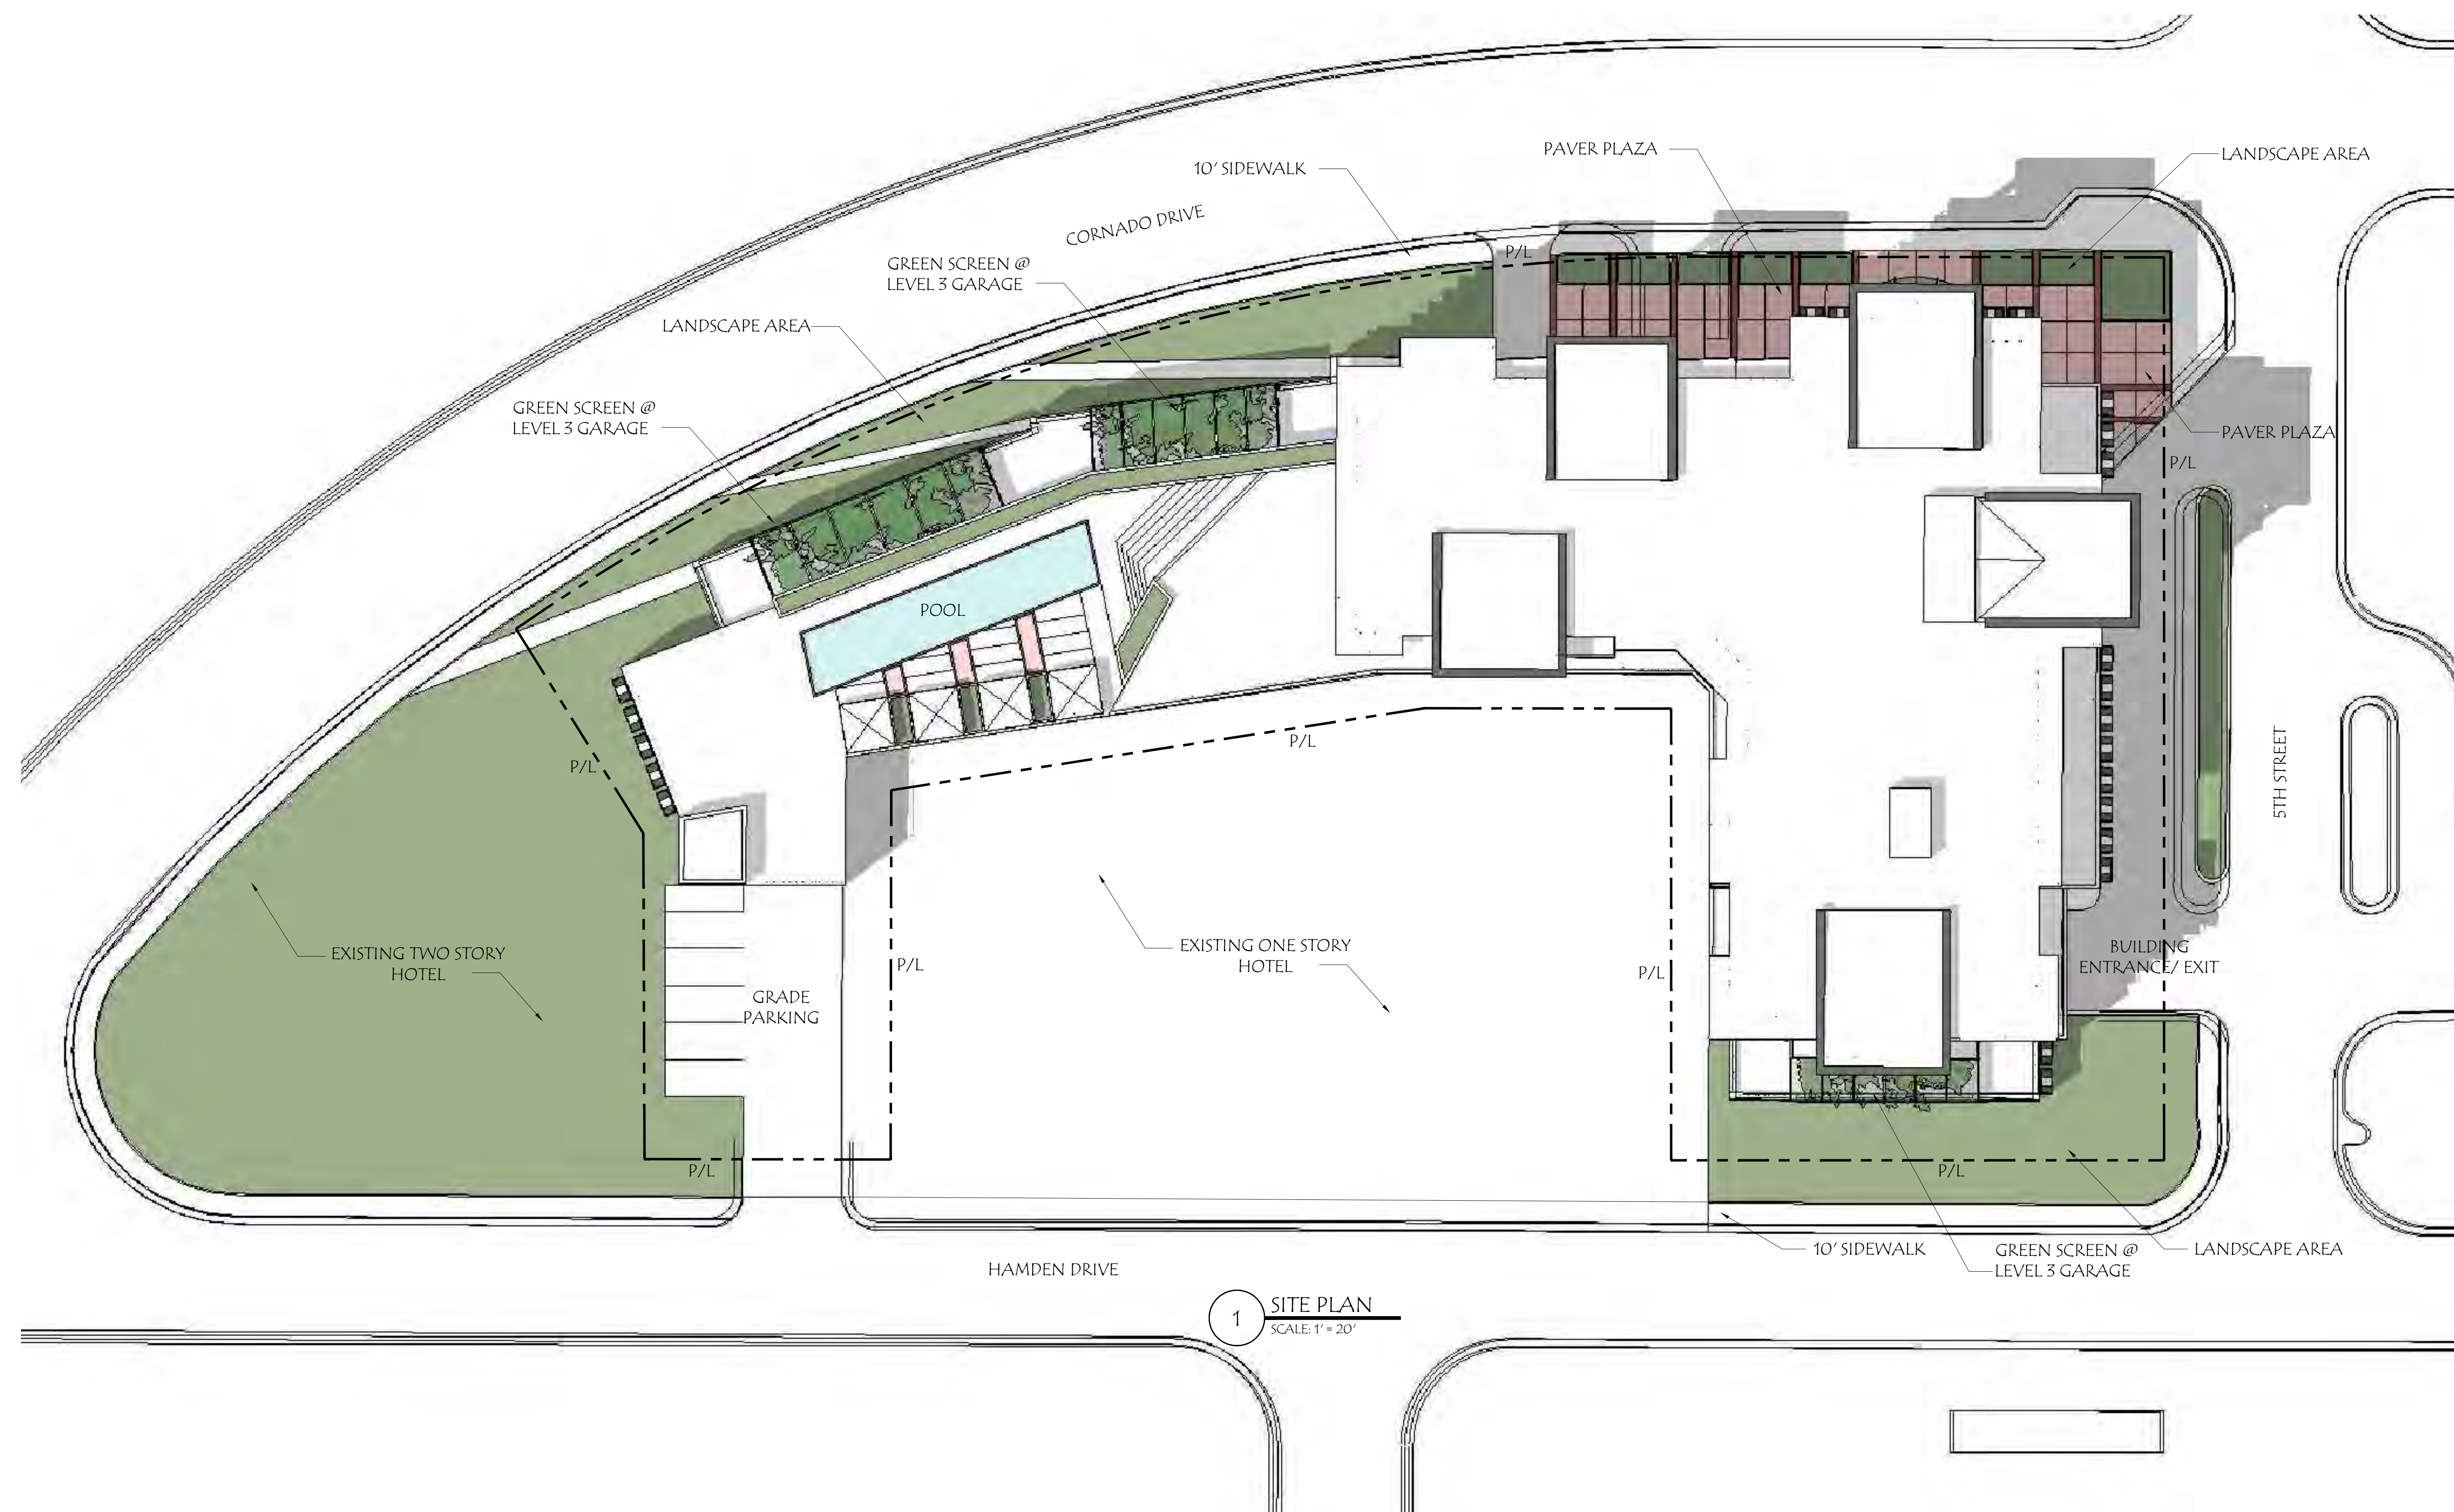

MAINSTREAM
PARCEL C
CLEARWATER, FL

[illegible]

DRAWING TITLE:


LEVEL ONE

ISSUE DATE:
2013.06.02

SHEET:

A2_1

PRELIMINARY DESIGN

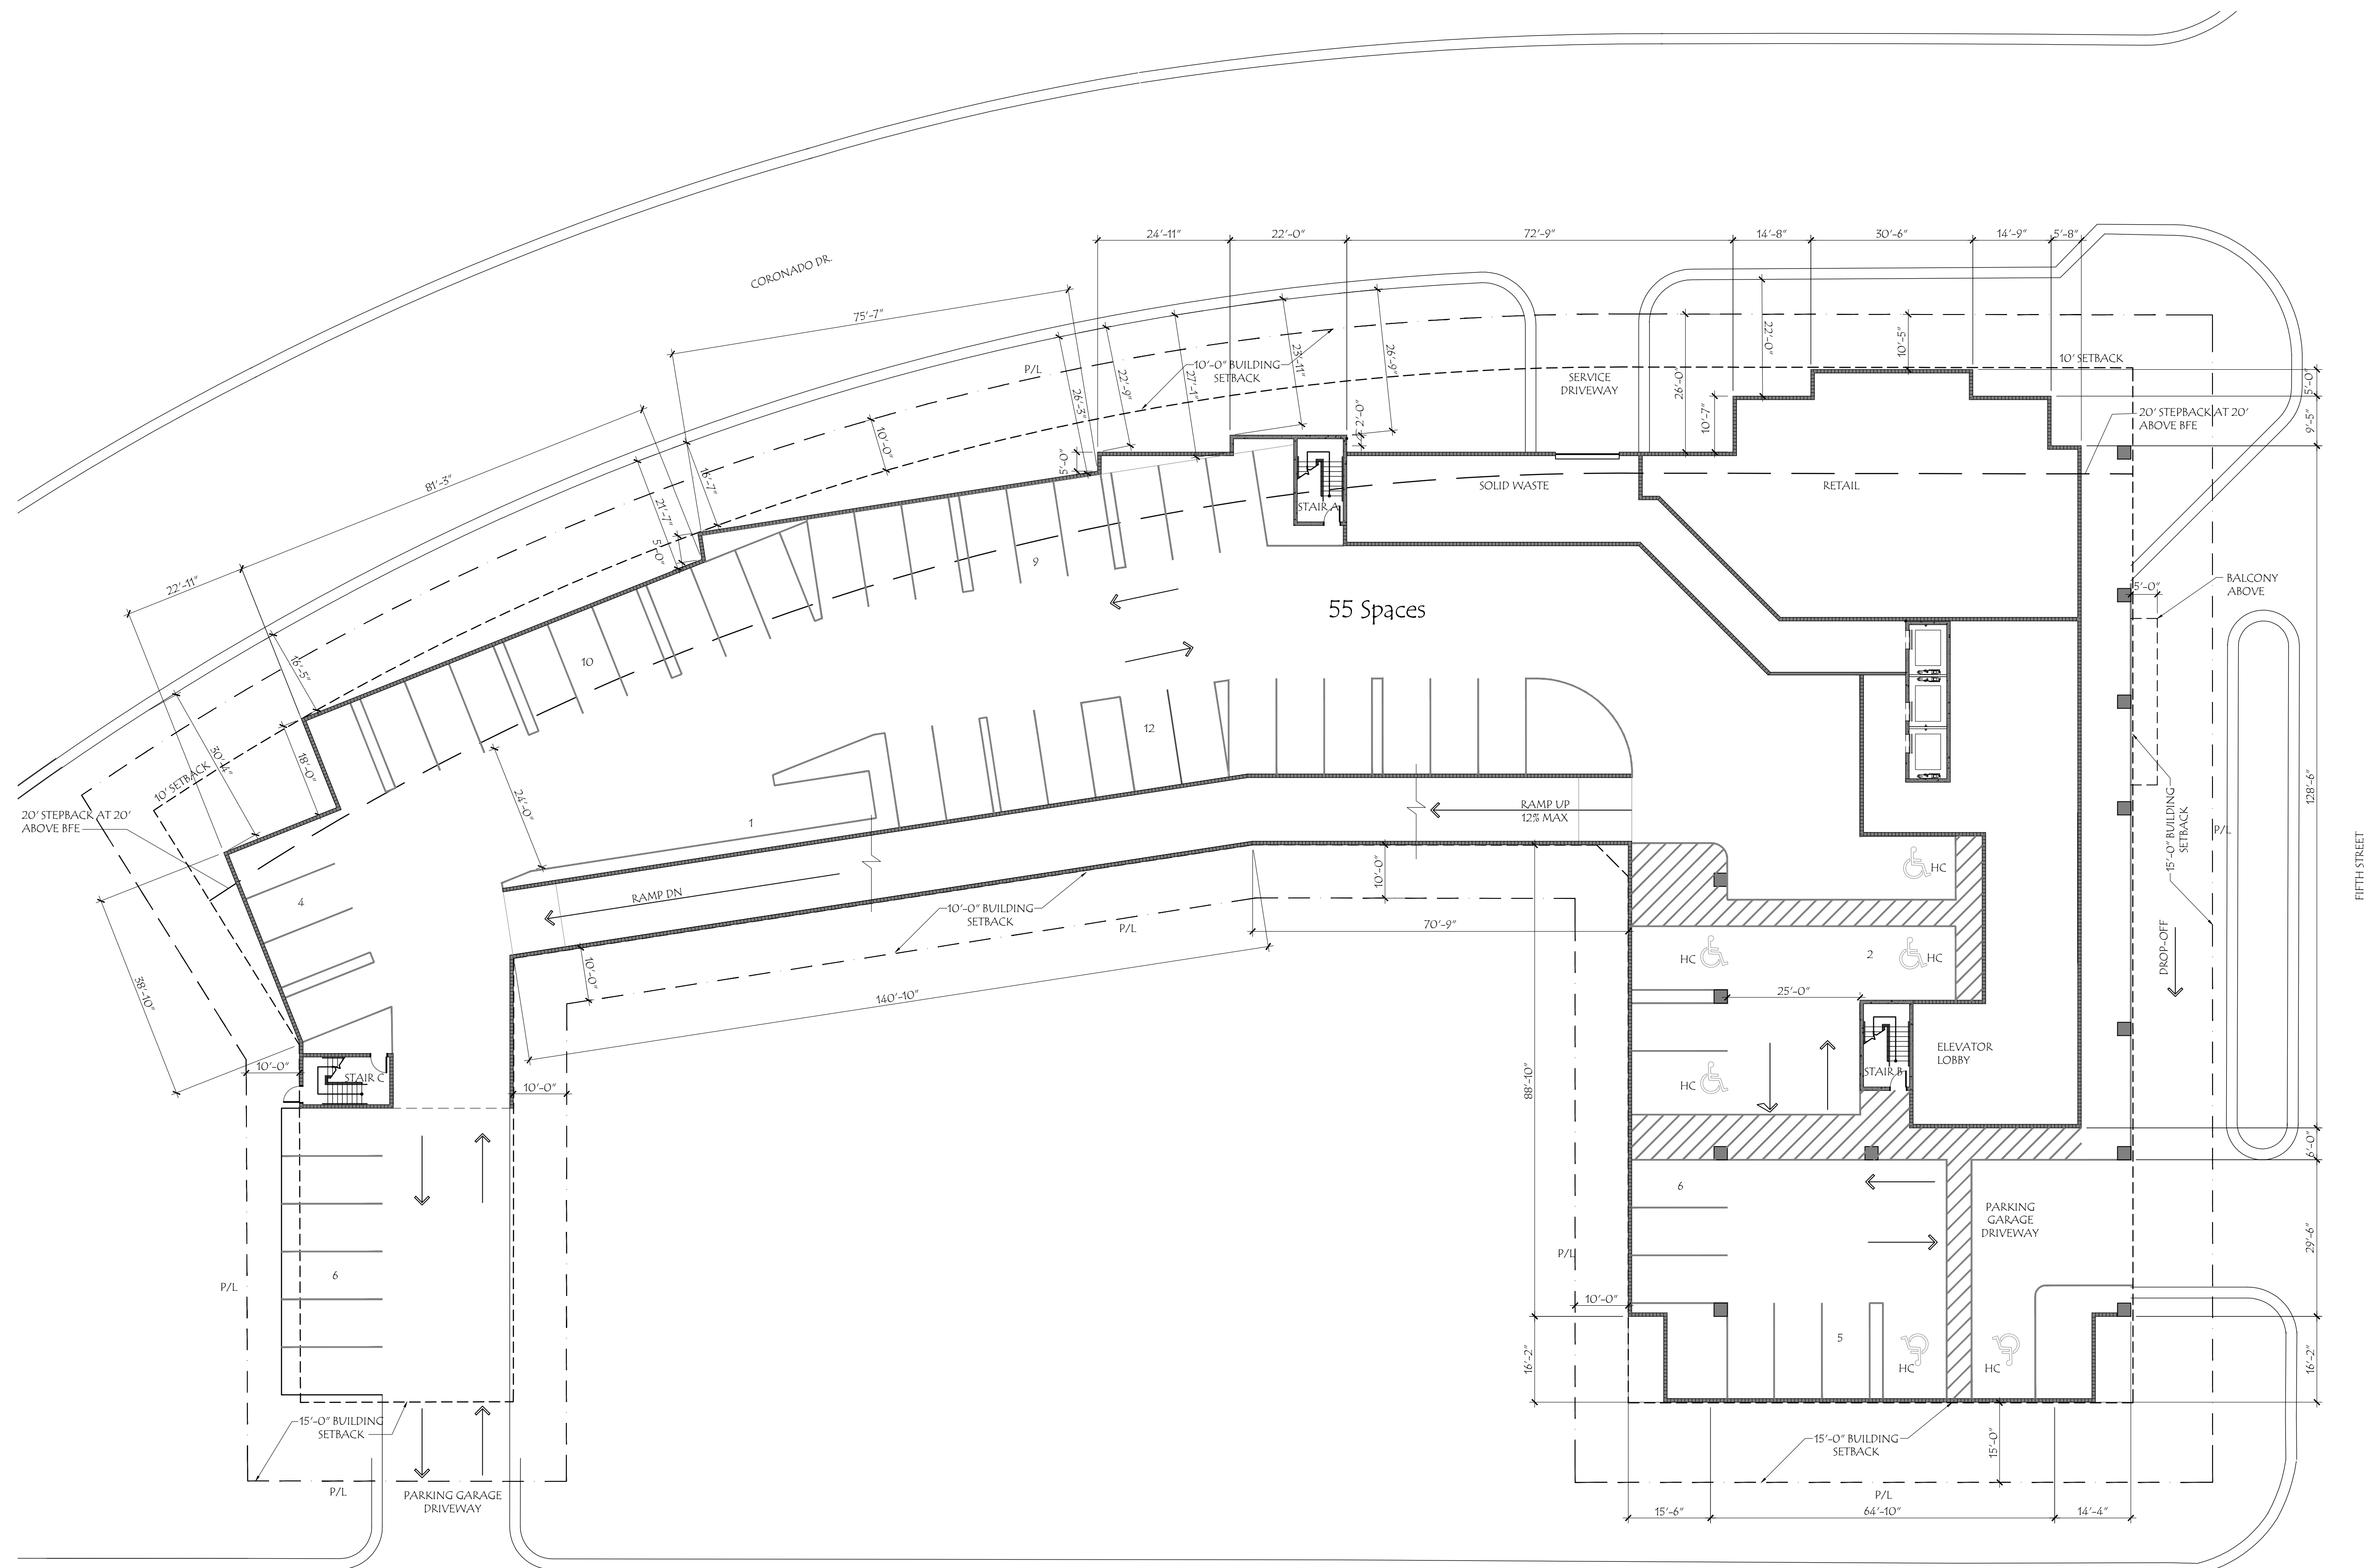

S. HAMDEN DR.

1 LEVEL ONE
SCALE: 1/16" = 1'-0"

This drawing is the property of behar + peteranecz, inc. and may not be used or reproduced without written permission from behar + peteranecz, inc.

ISTVAN L. PETERANECZ
AR94533
FLORIDA

PROJECT TITLE:

MAINSTREAM
PARCEL C
CLEARWATER, FL

ISSUED DRAWING LOG:

[illegible]

PROJECT NO:
MAI14.03

DRAWING TITLE:


LEVEL TWO

ISSUE DATE:
2013.06.02

SHEET:

A2_2

PRELIMINARY DESIGN

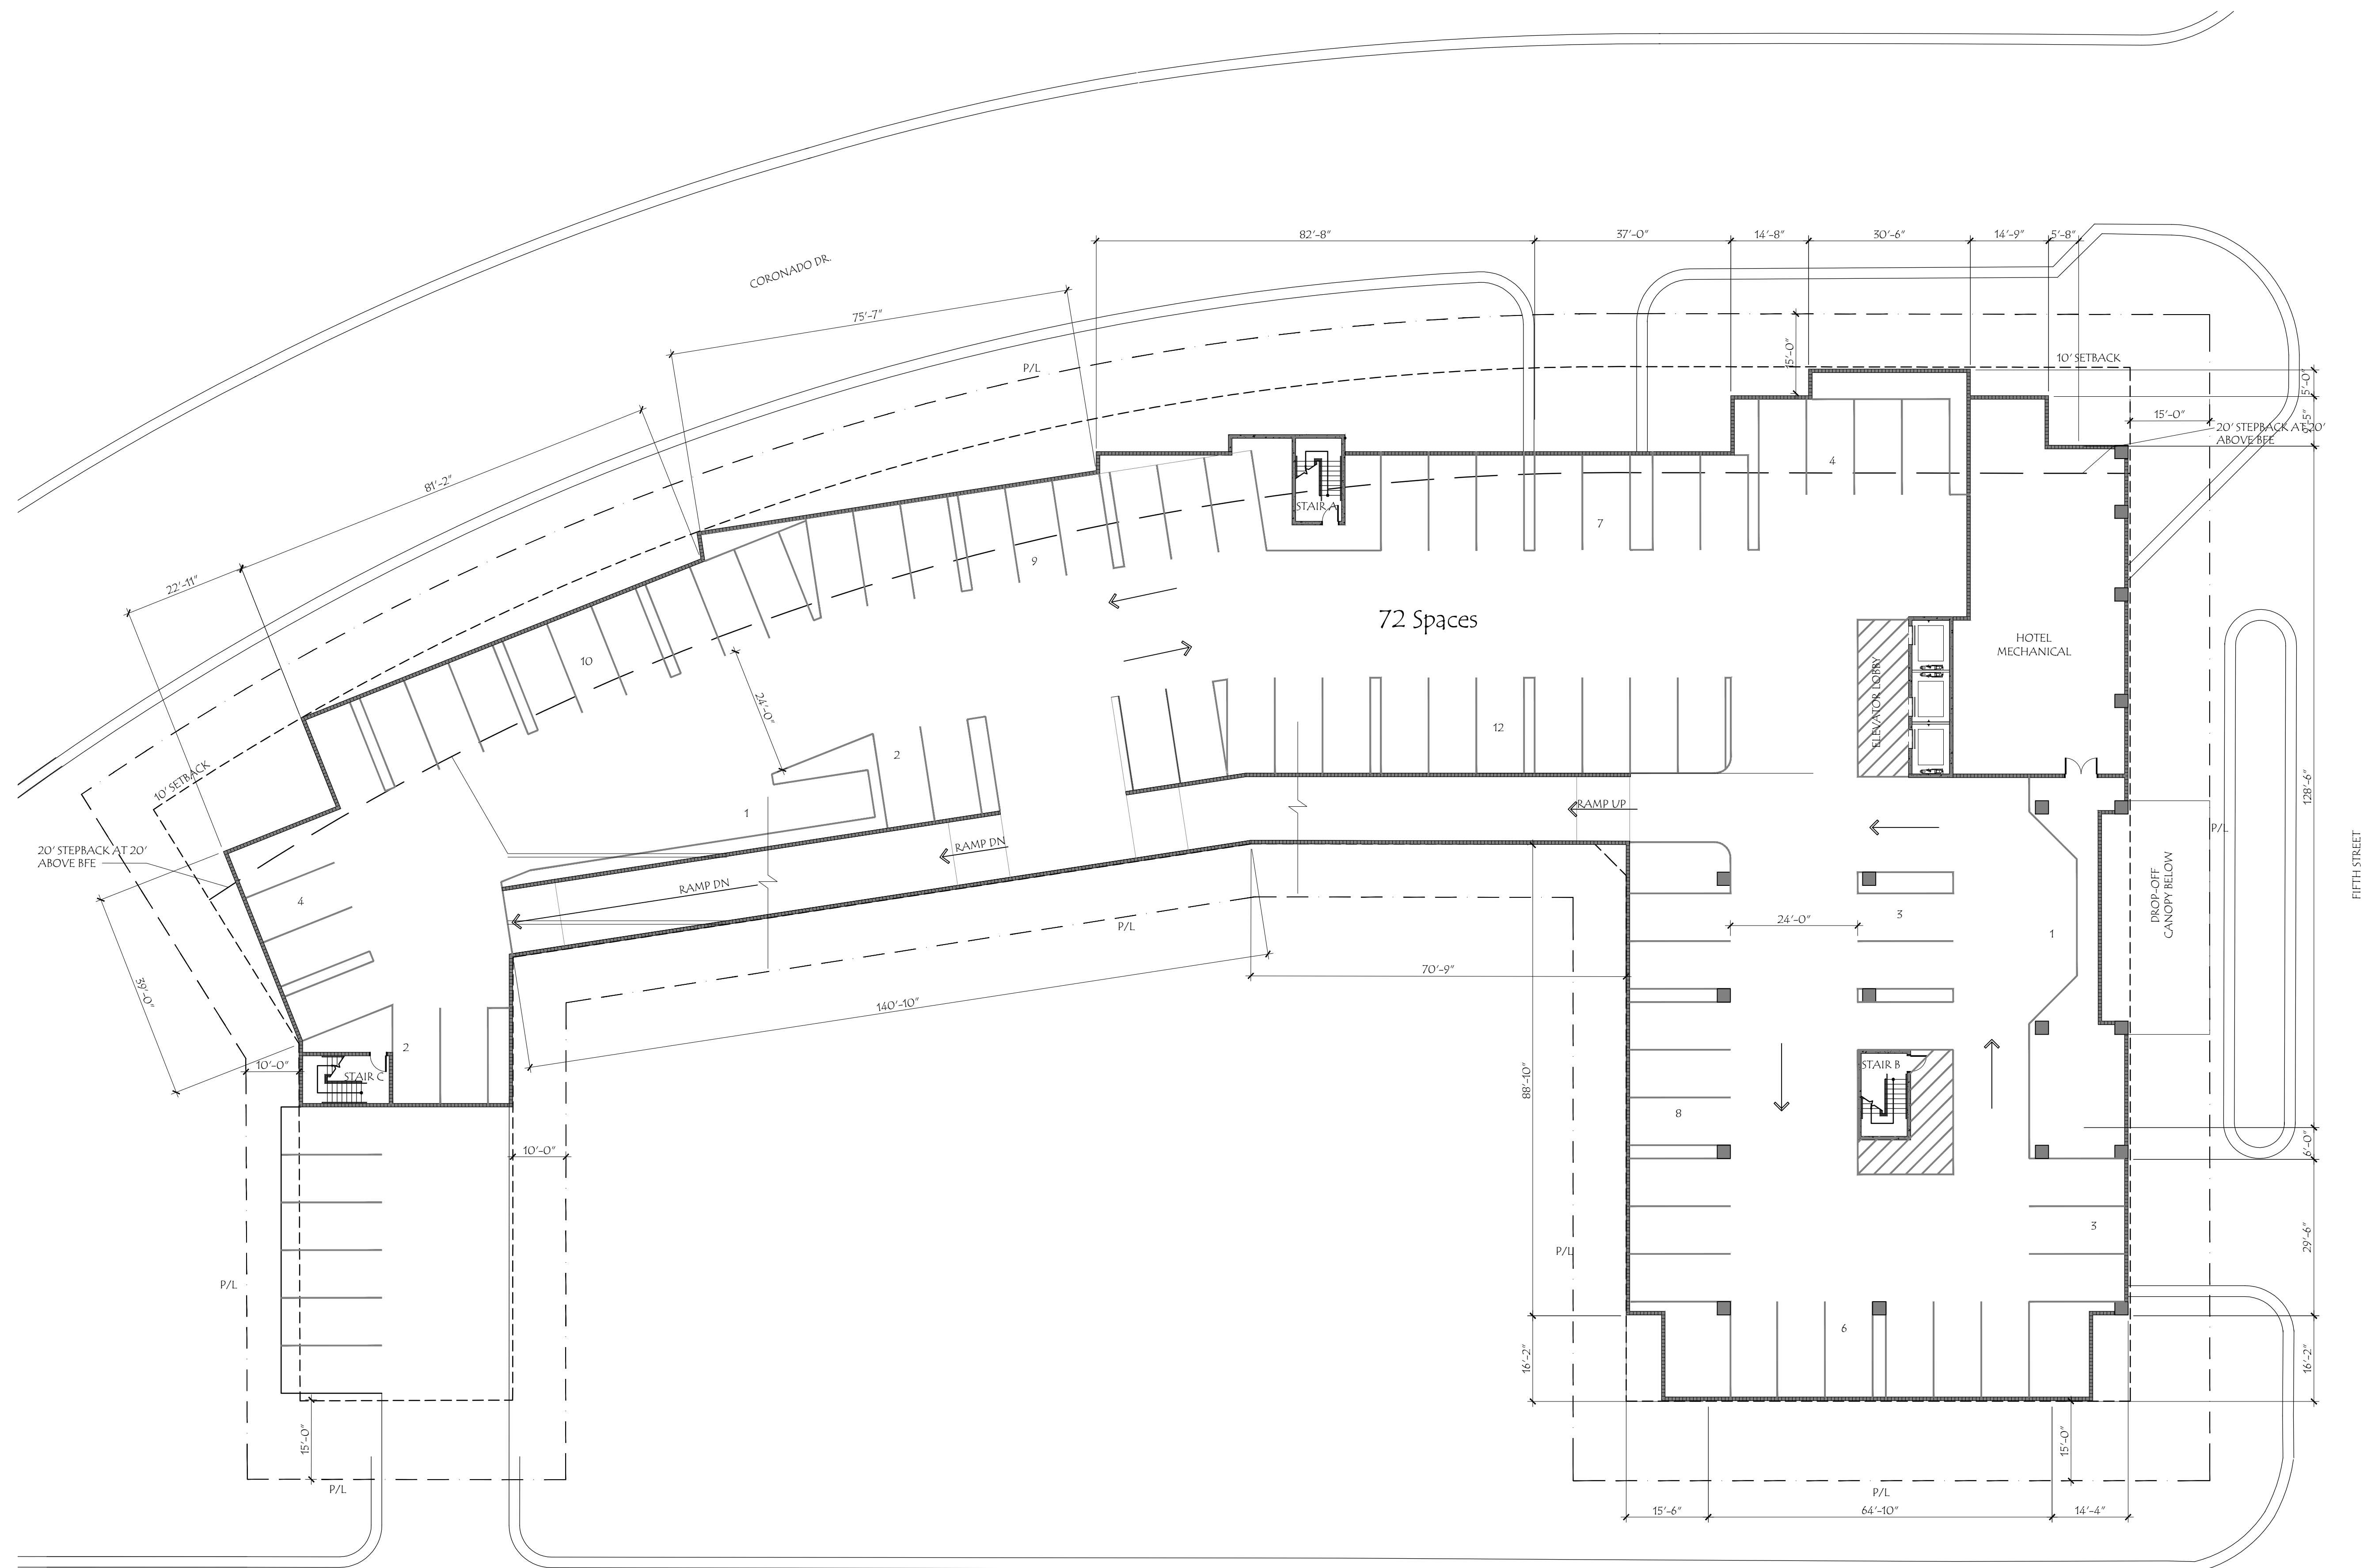

S. HAMDEN DR.

1 LEVEL TWO
SCALE: 1/16" = 1'-0"

**MAINSTREAM
PARCEL C**

CLEARWATER, FL

ISSUED DRAWING LOG:

[illegible]

PROJECT NO:
MAI14.03

DRAWING TITLE:

LEVEL THREE


ISSUE DATE:

2013.06.

SHEET:

A2_3

PRELIMINARY DESIGN

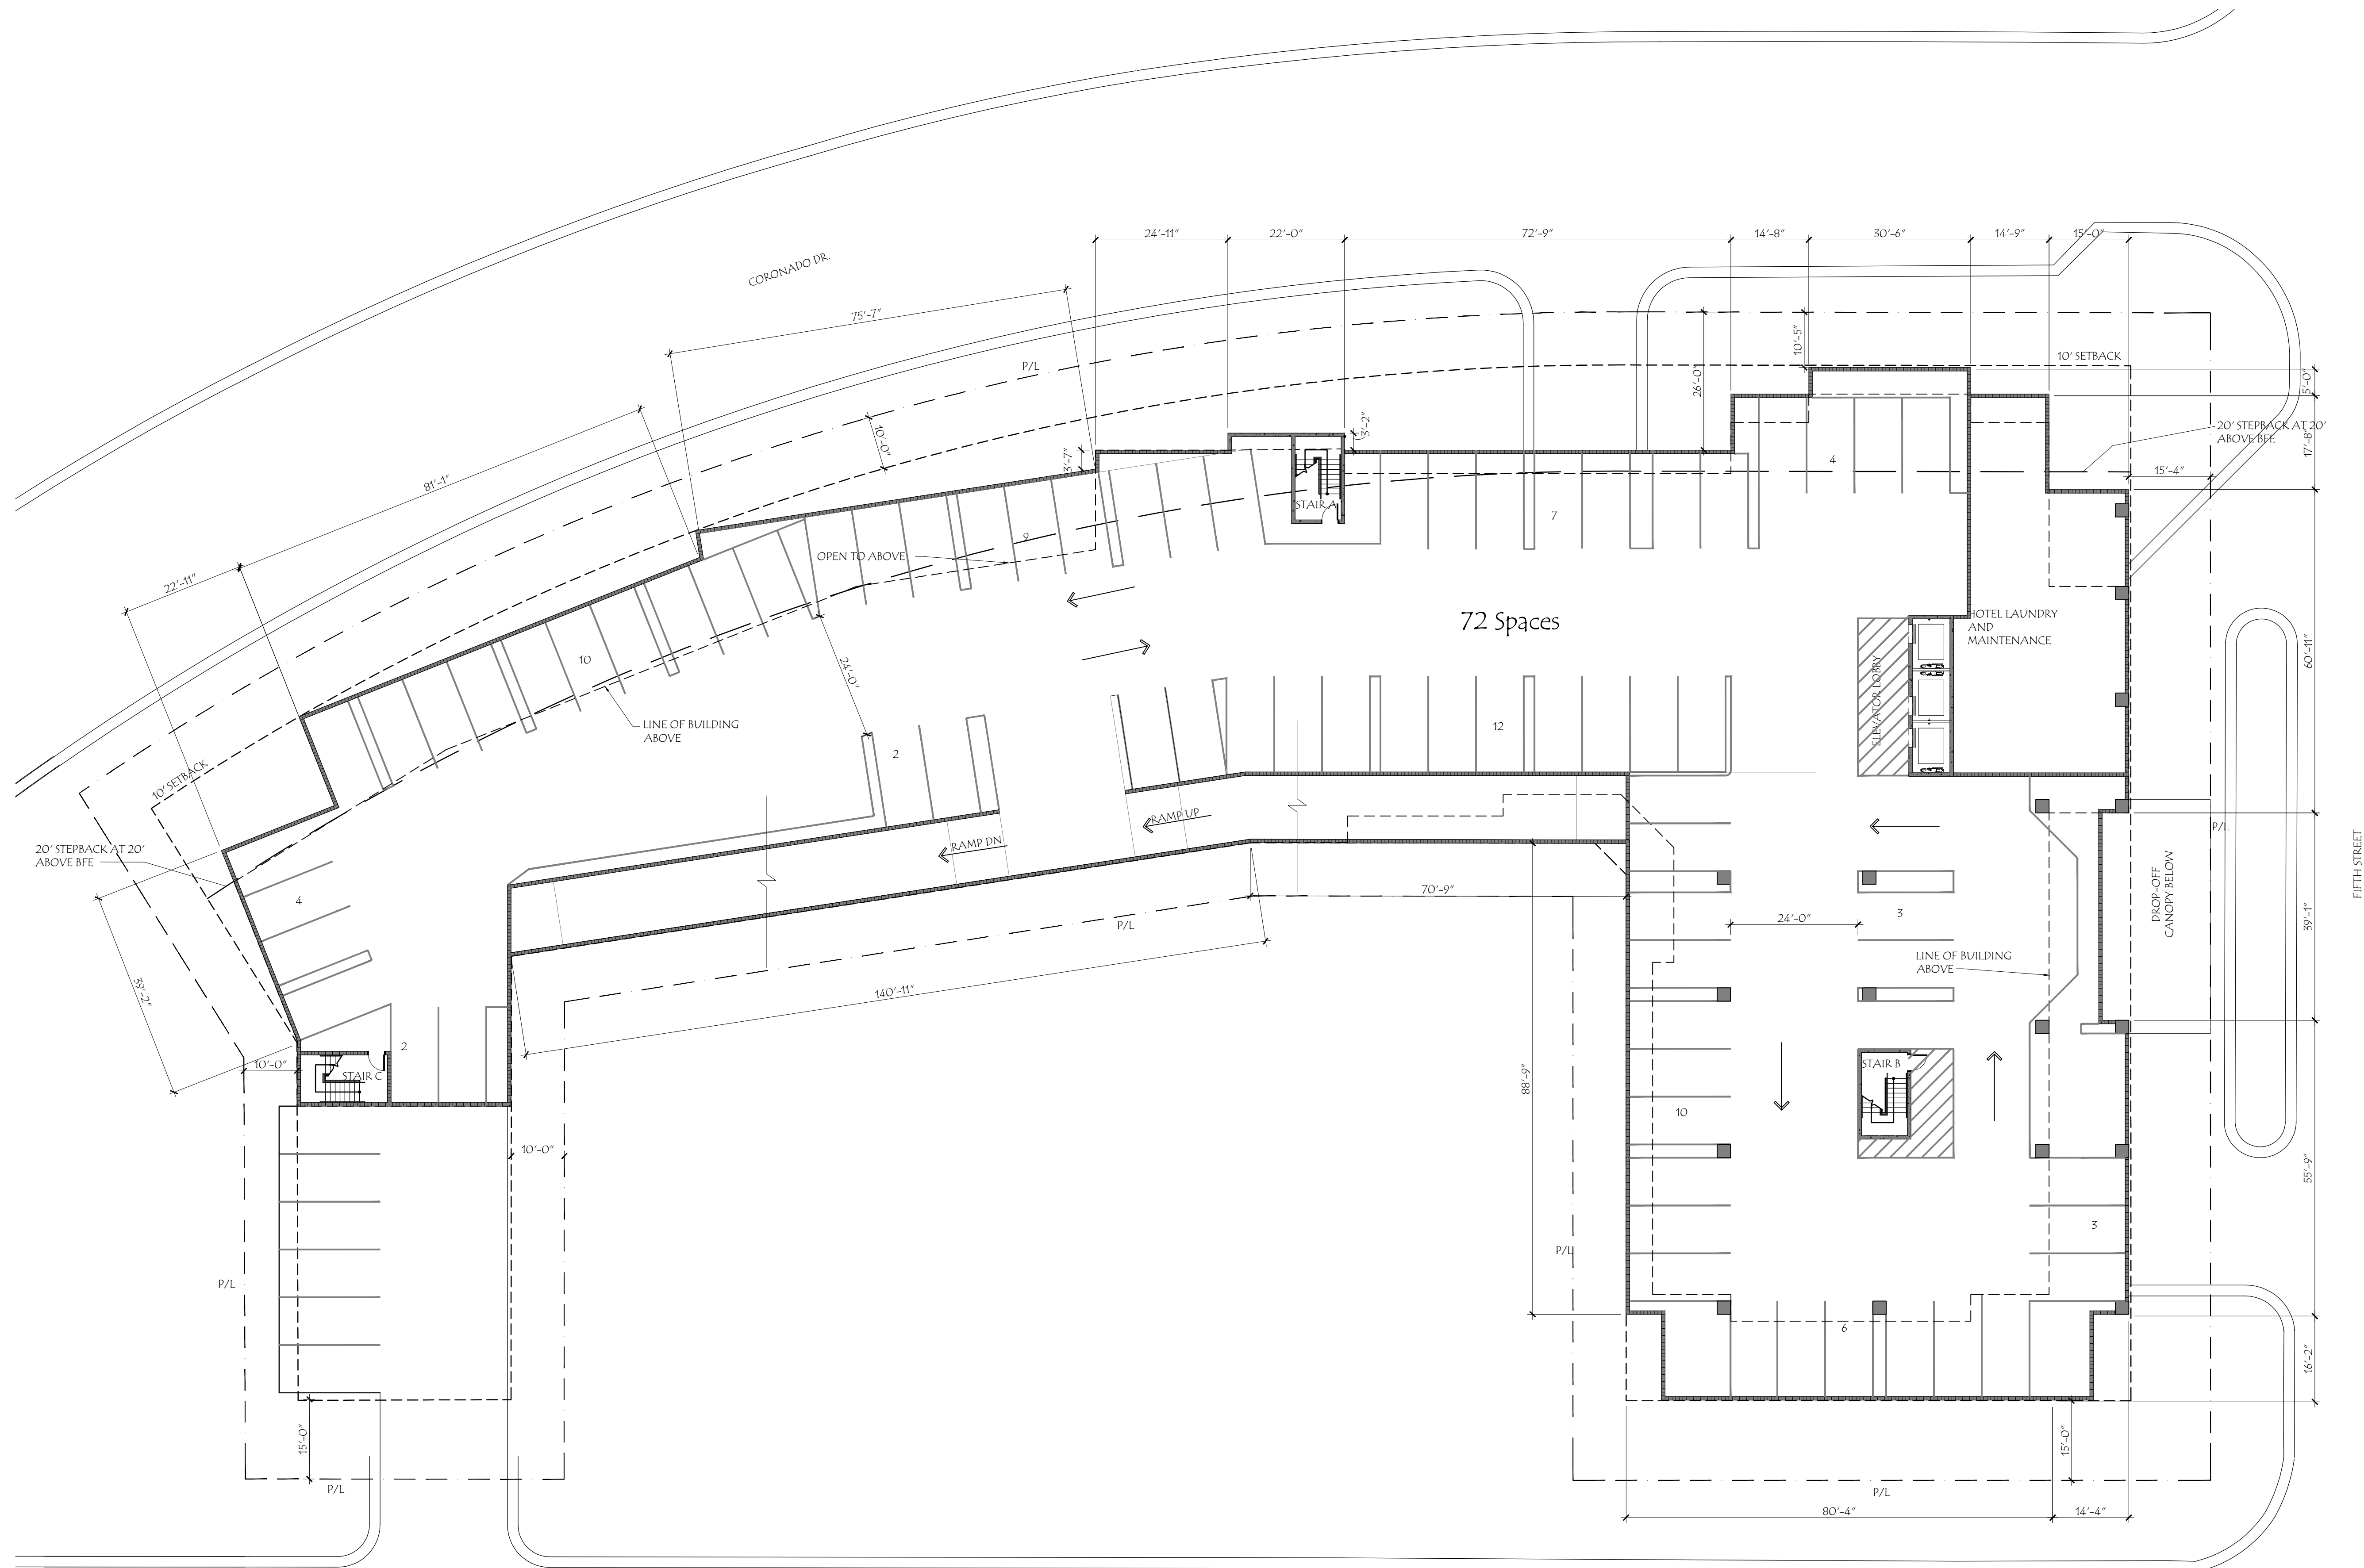

1 LEVEL THREE
SCALE: 1/16" = 1'-0"

PROJECT TITLE:

MAINSTREAM
PARCEL C
CLEARWATER, FL

ISSUED DRAWING LOG:

[illegible]

PROJECT NO:
MAI14.03

DRAWING TITLE:


LEVEL FOUR

ISSUE DATE:
2013.06.02

SHEET:

A2_4

PRELIMINARY DESIGN

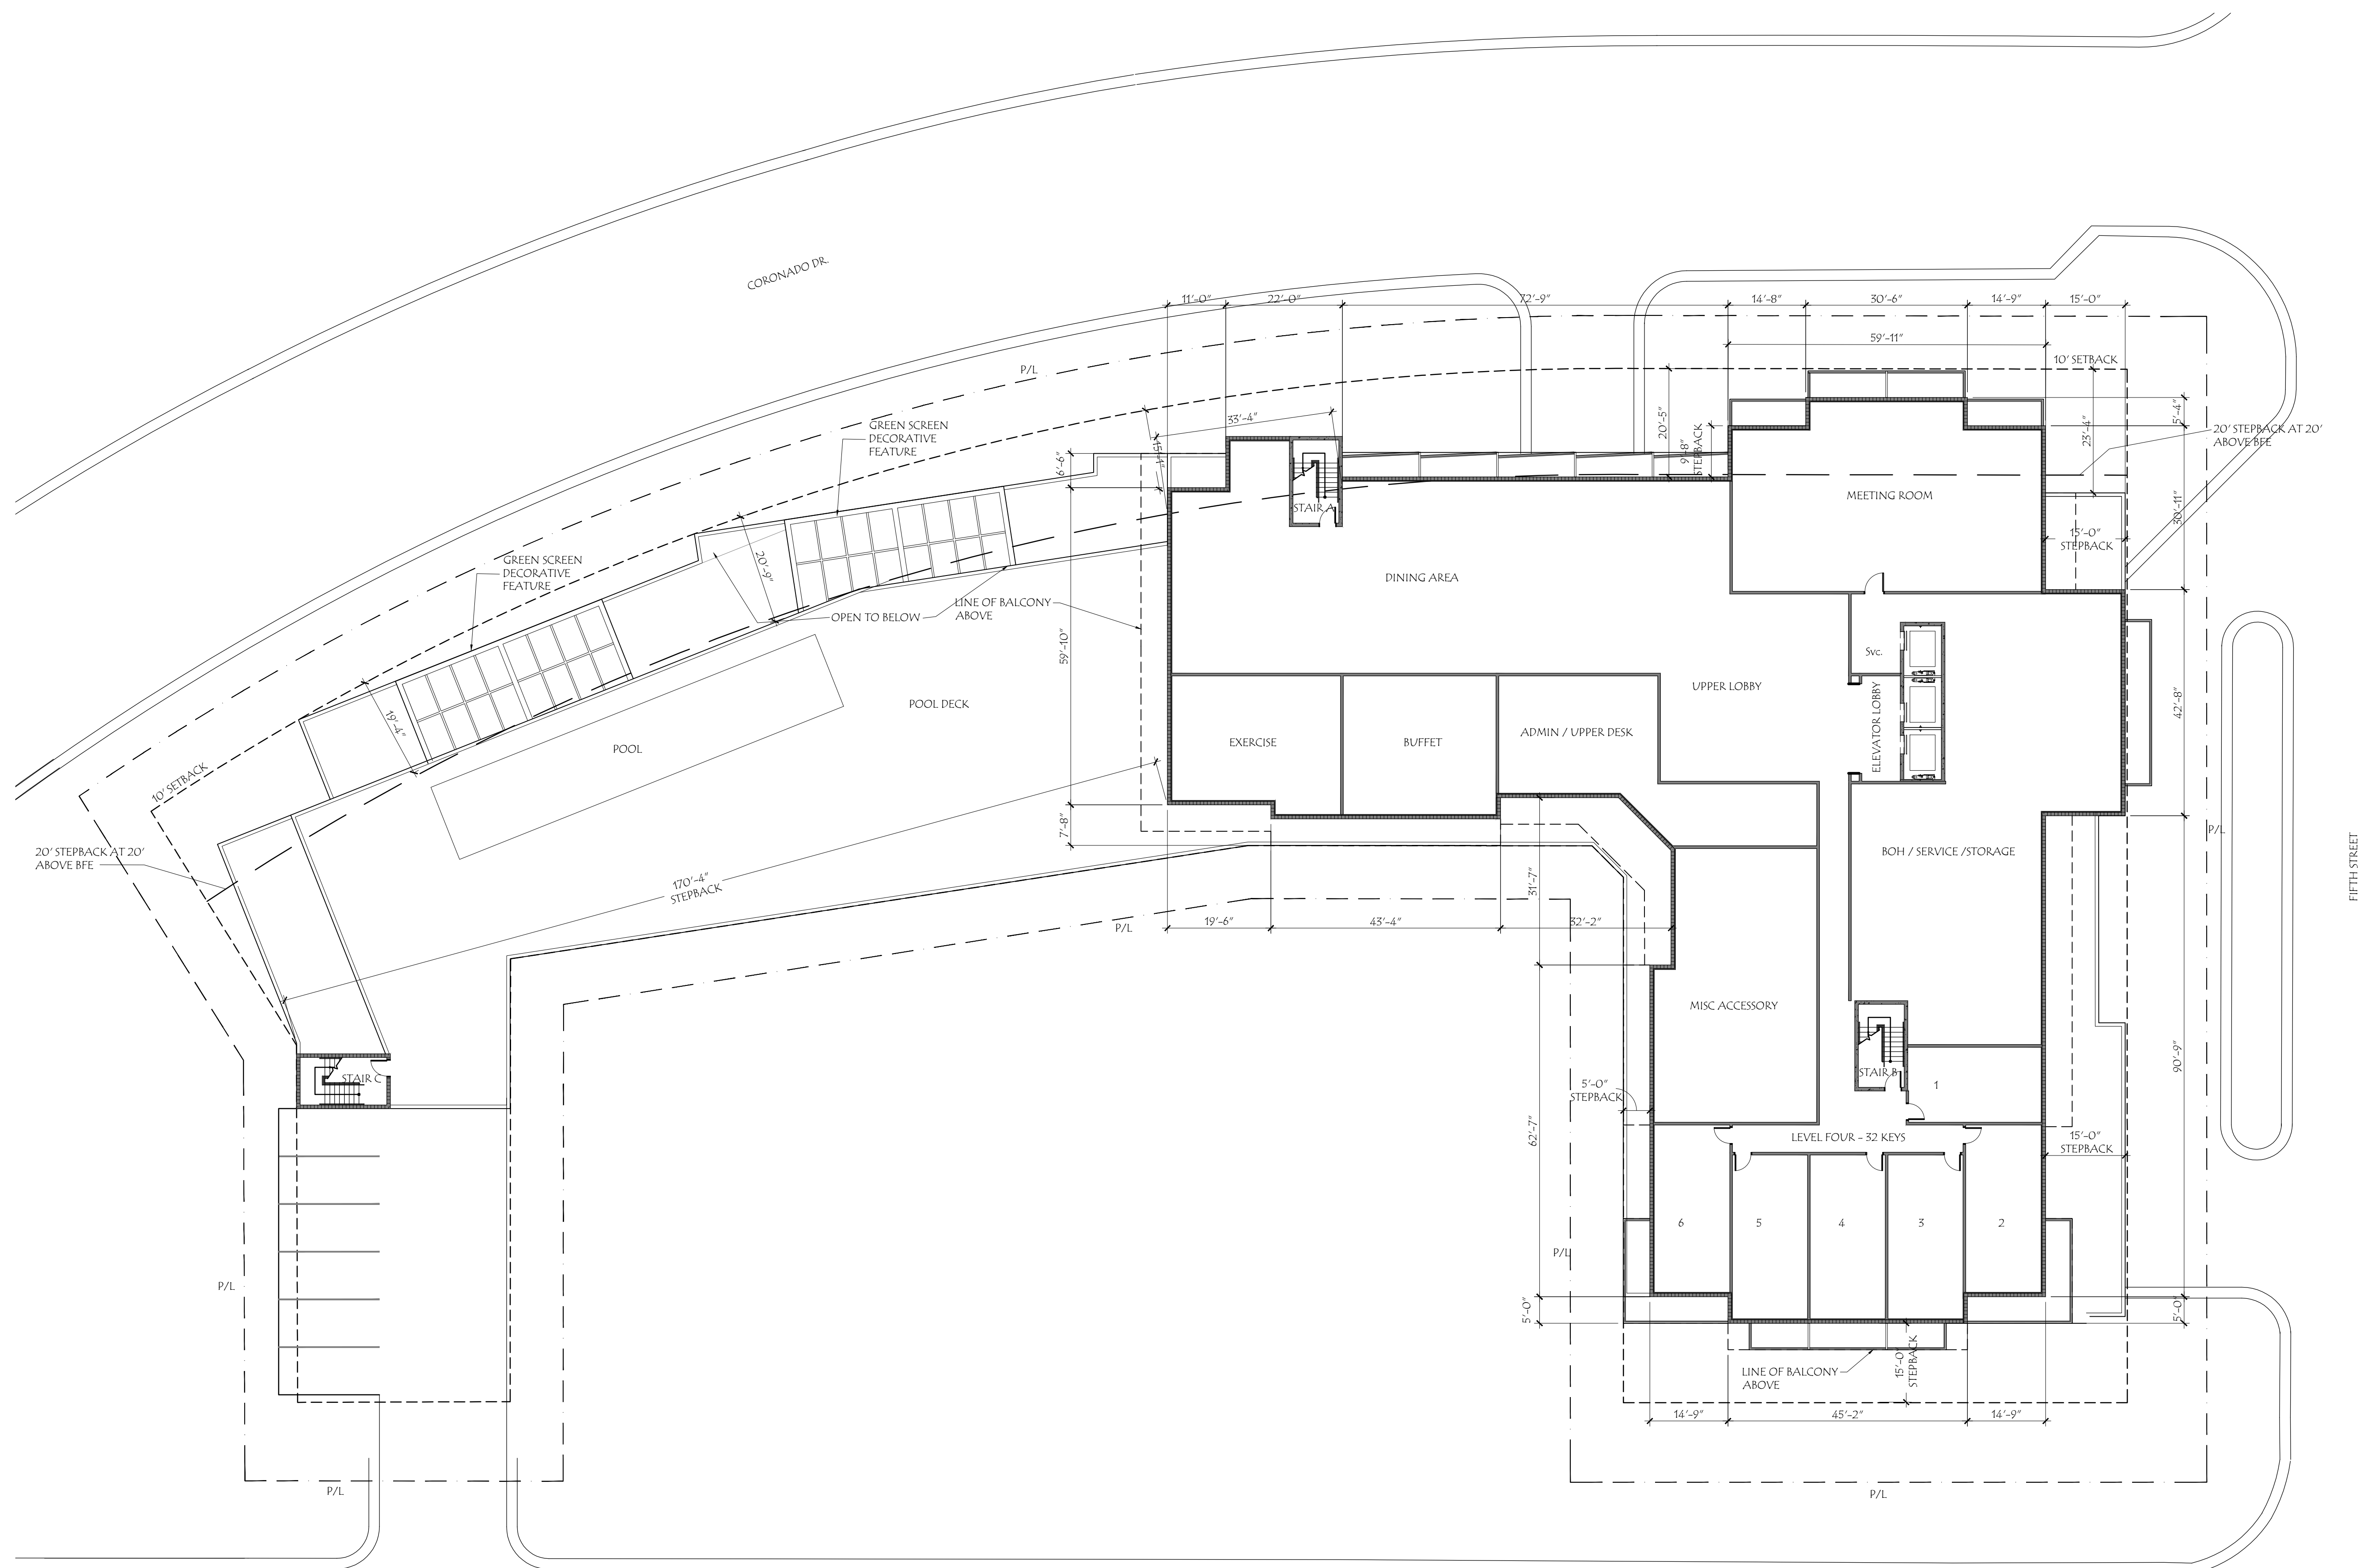

1 LEVEL FOUR
SCALE: 1/16" = 1'-0"

PROJECT TITLE:

MAINSTREAM
PARCEL C
CLEARWATER, FL

ISSUED DRAWING LOG:

[illegible]

PROJECT NO:
MAI14.03

DRAWING TITLE:


LEVELS 5-9

ISSUE DATE:
2013.06.02


SHEET:

A2_5

PRELIMINARY DESIGN

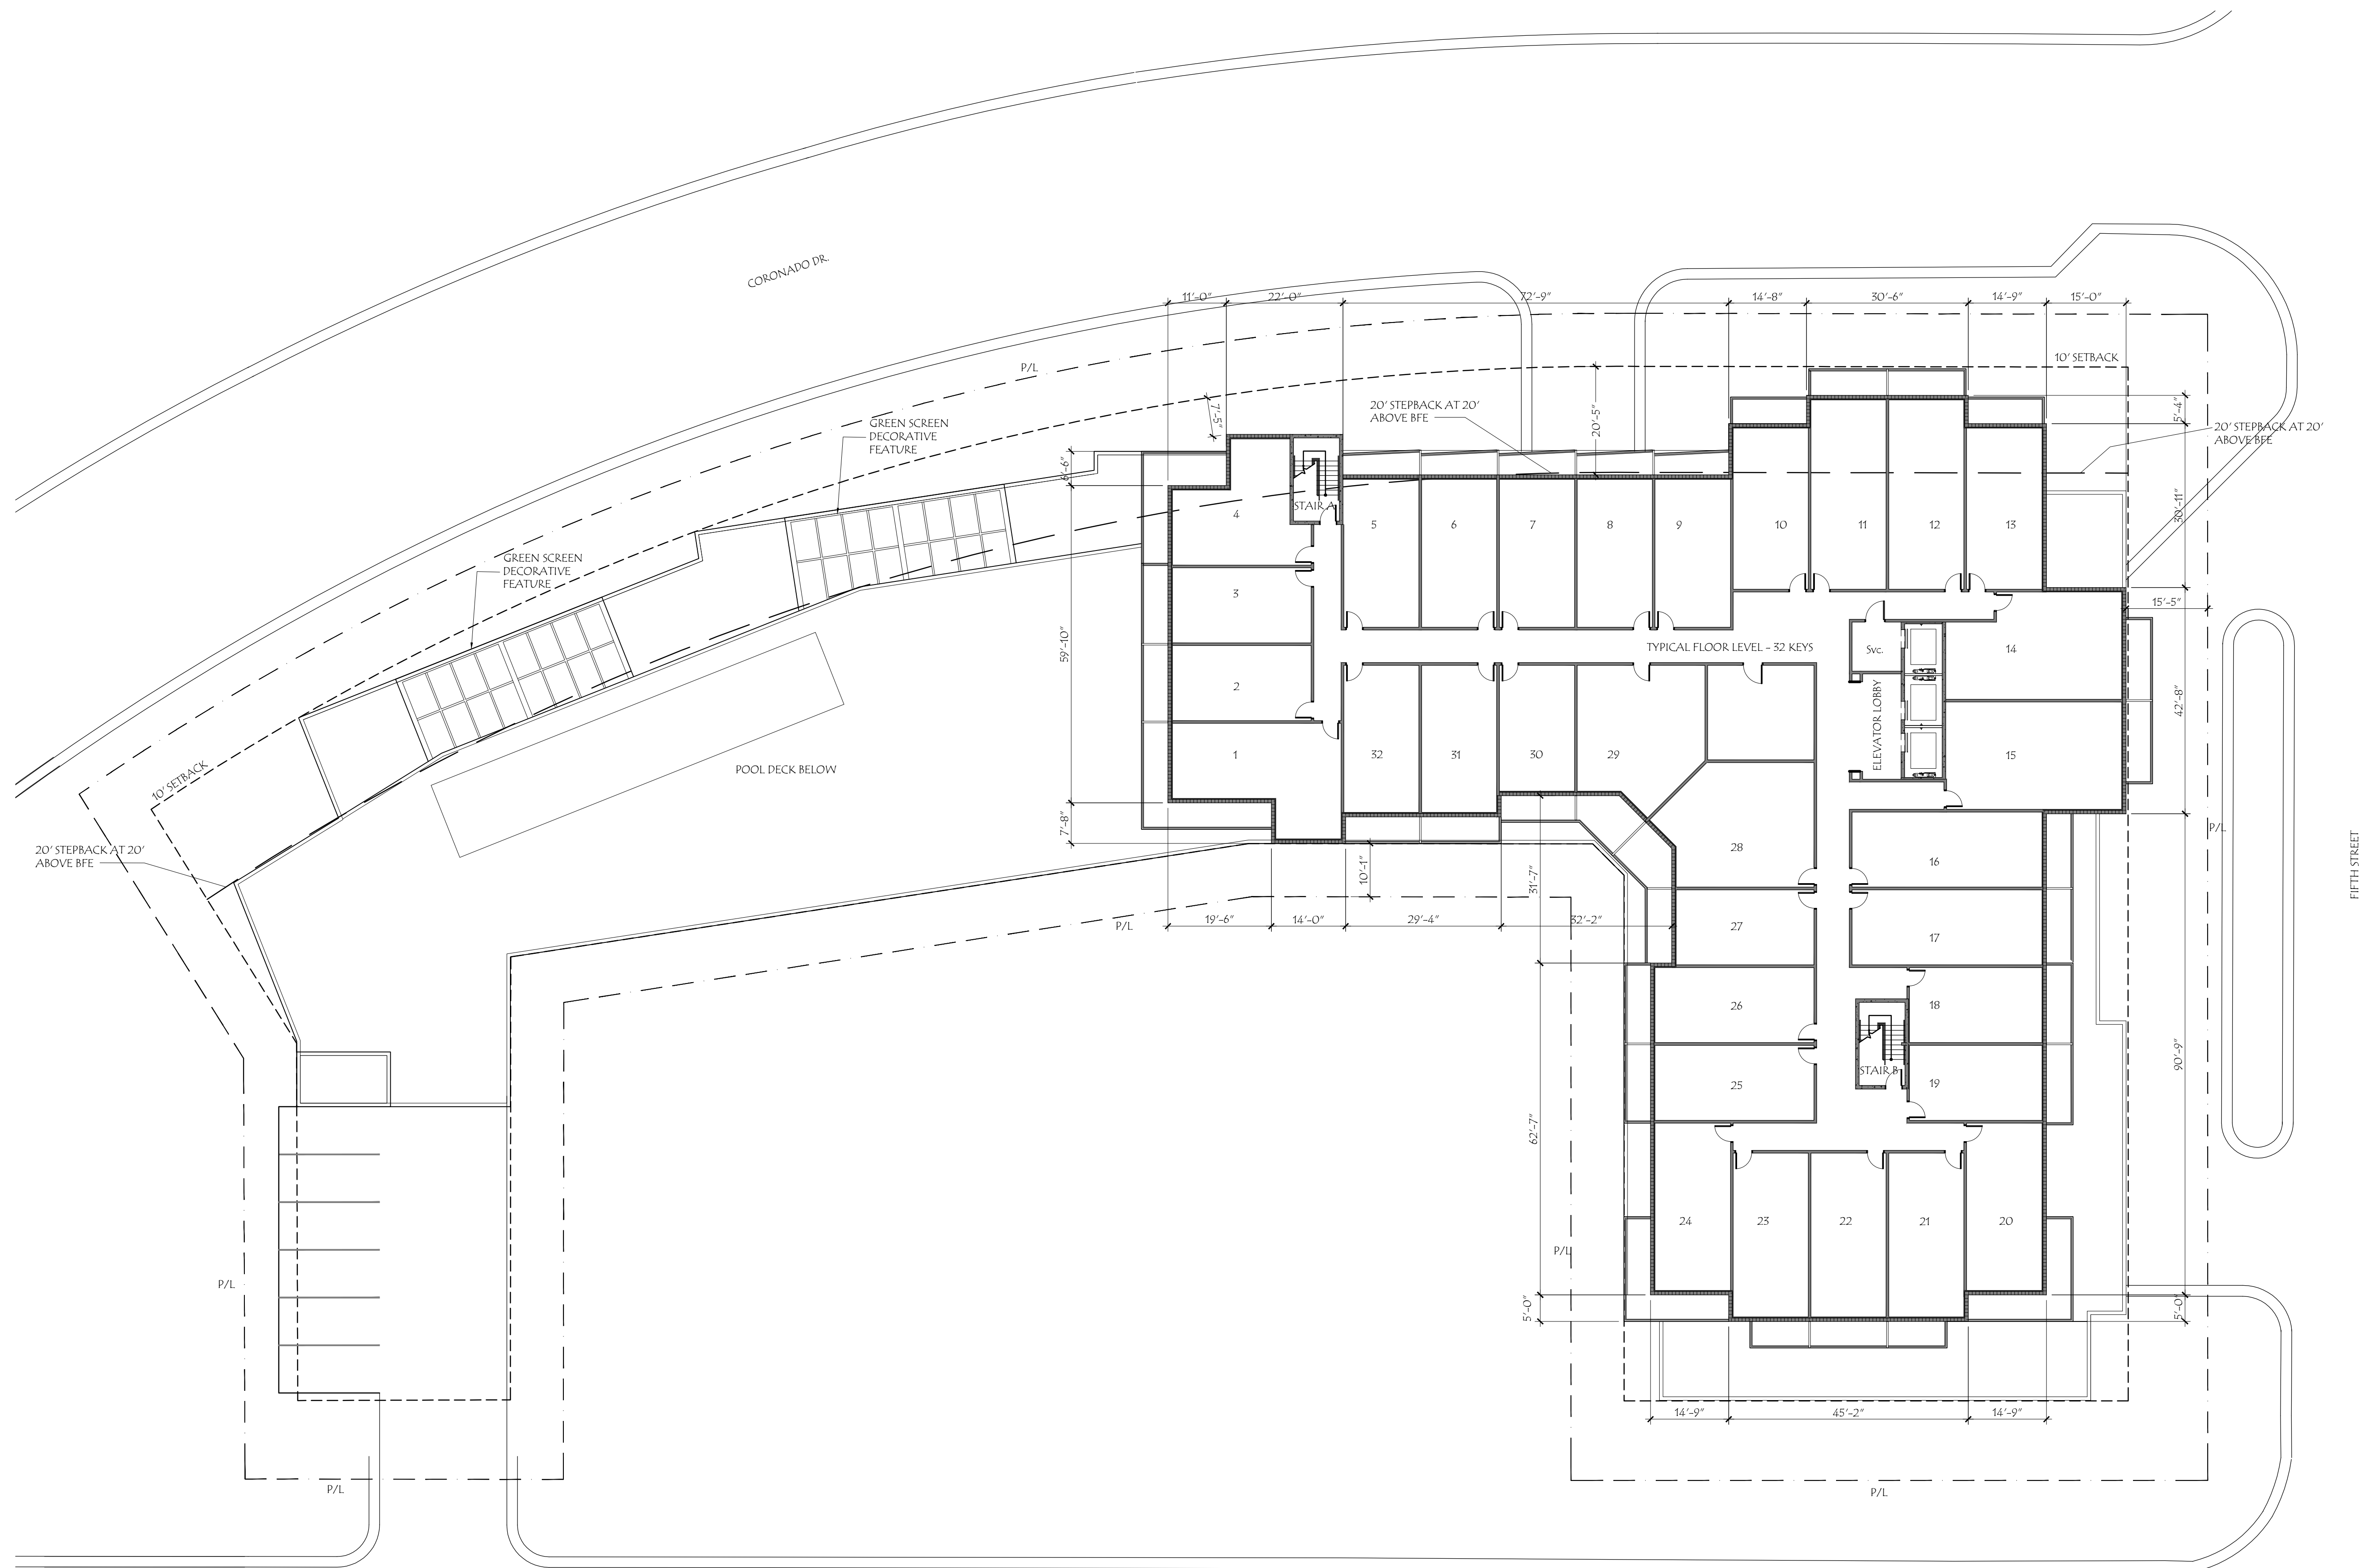

1 LEVELS FIVE THRU NINE
SCALE: 1/16" = 1'-0"

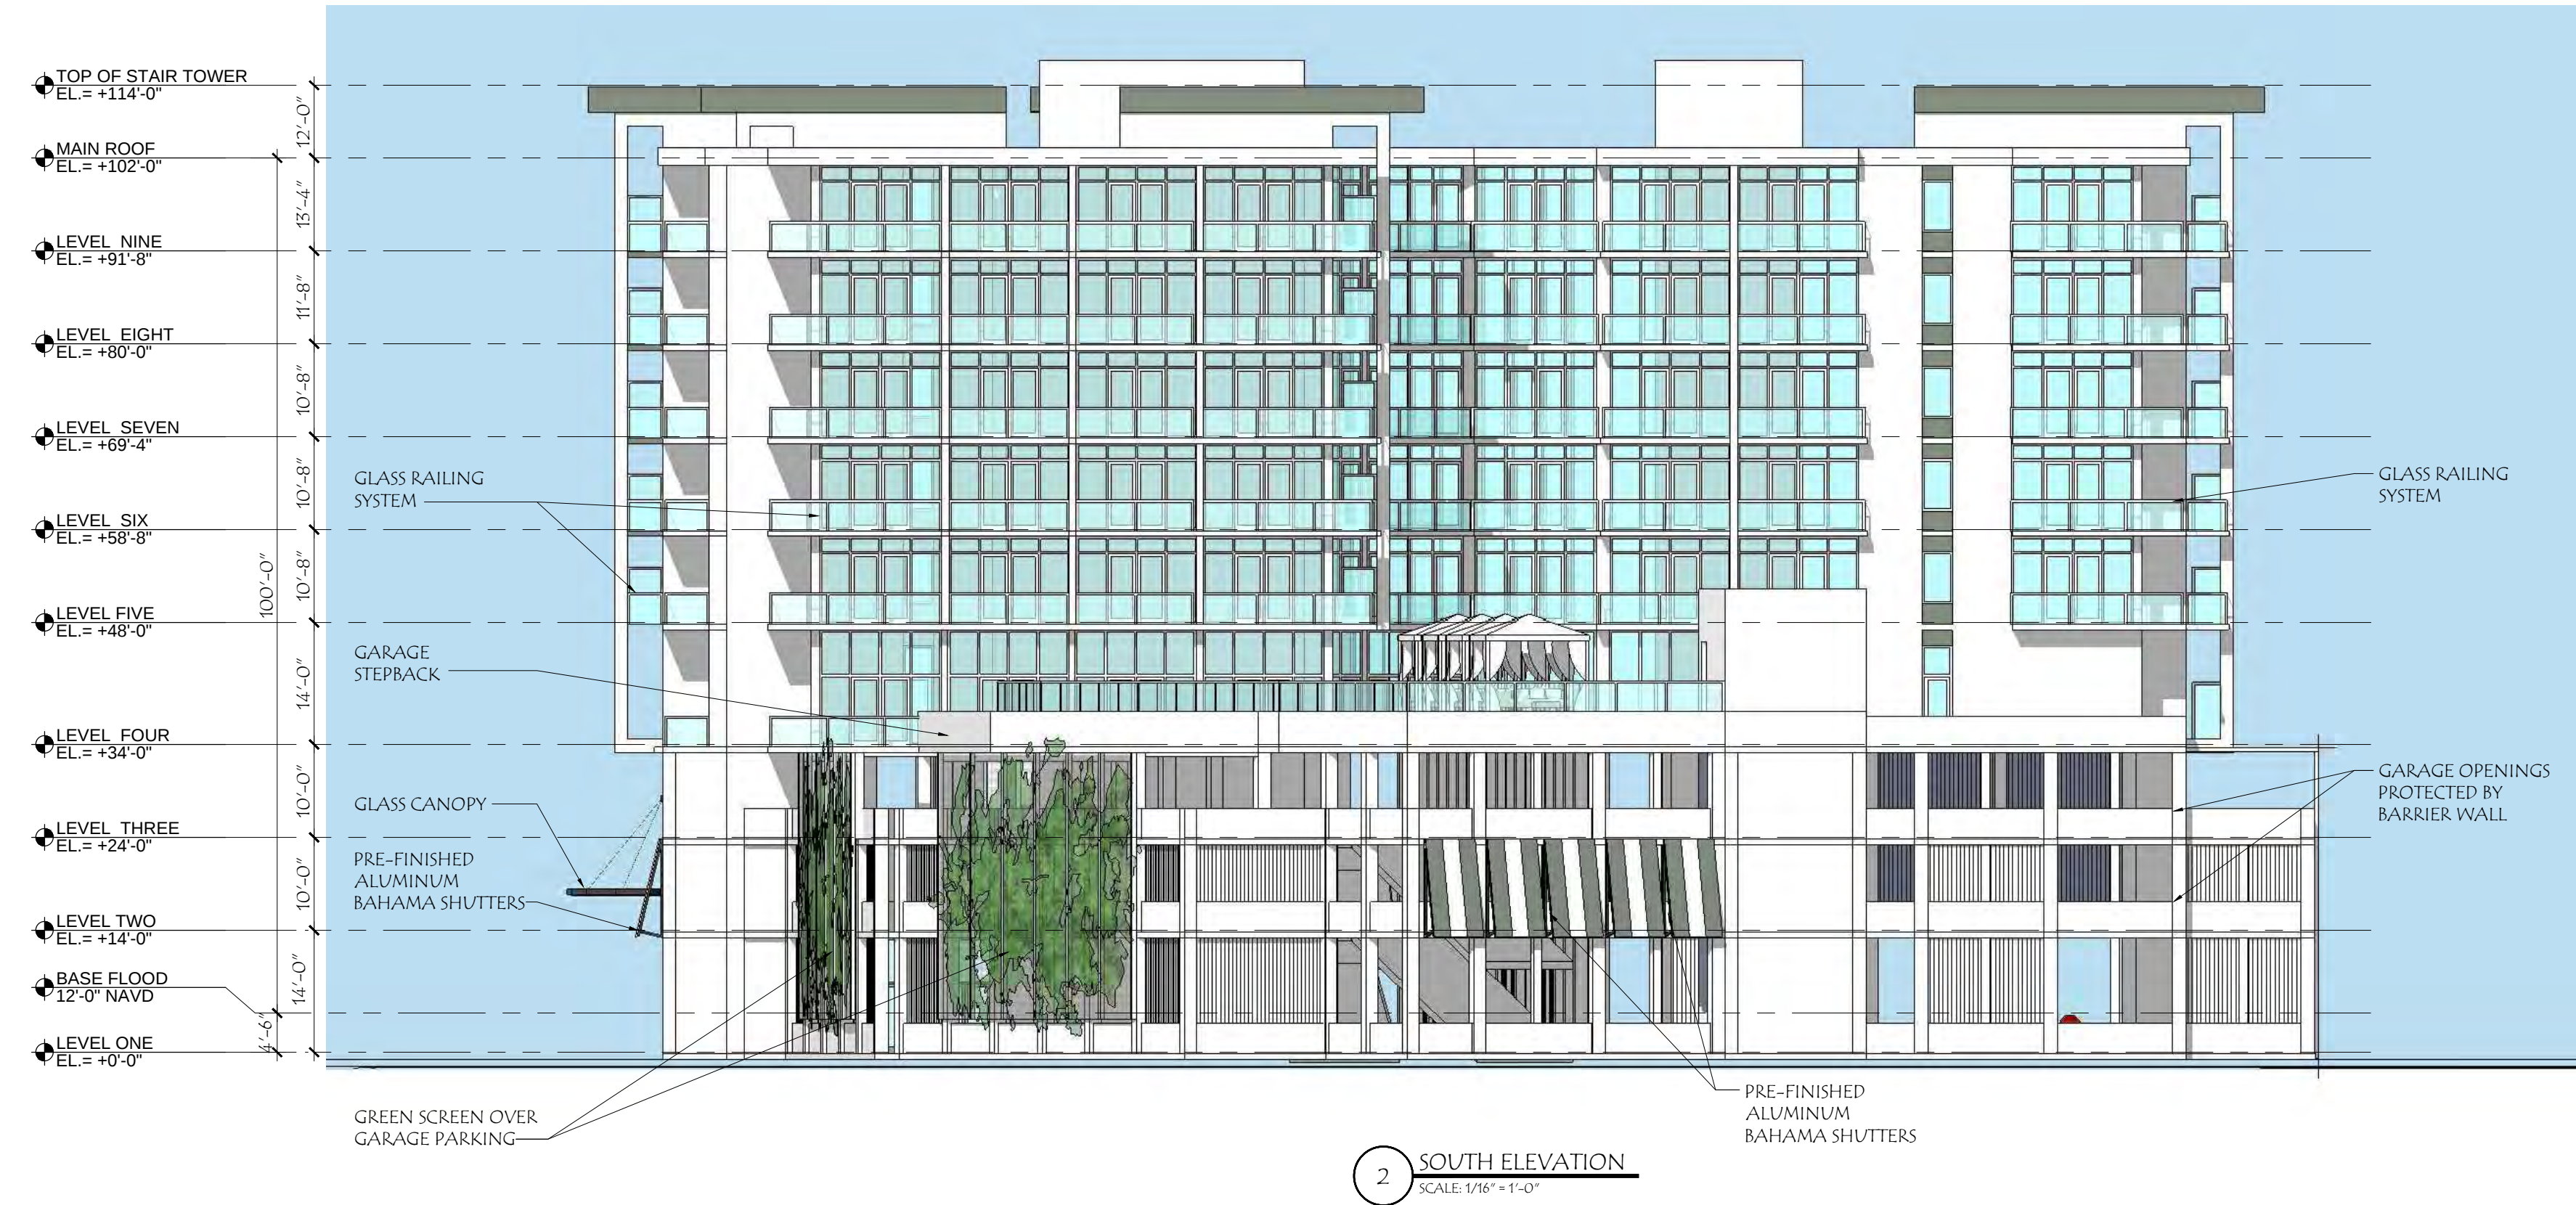

2 SOUTH ELEVATION
SCALE: 1/16" = 1'-0"



1 NORTH ELEVATION
SCALE: 1/16" = 1'-0"

ISSUED DRAWING LOG:	
DATE:	ITEM:
7.8.2014	RESPONSE TO COMMENTS

1 EAST ELEVATION
SCALE: 1/16" = 1'-0"

2 WEST ELEVATION
SCALE: 1/16" = 1'-0"



NORTH EAST PERSPECTIVE



NORTH WEST PERSPECTIVE



AERIAL



SOUTH EAST PERSPECTIVE



SOUTH WEST PERSPECTIVE

behar
peteranecz

AA28001704
CLEARWATER
103 Rogers Street, 33756
1.727.478.3073 | 1.727.478.3074

This drawing is the property of
behar + peteranecz, inc. and
may not be used or reproduced
without written permission from
behar + peteranecz, inc.

ISTVAN L. PETERANECZ
AR94533
FLORIDA

PROJECT TITLE:

MAINSTREAM
PARCEL C
CLEARWATER, FL

ISSUED DRAWING LOG:

DATE	ITEM
7.8.2014	RESPONSE TO COMMENTS




PROJECT NO:
MAI14.03

DRAWING TITLE:
PERSPECTIVES

ISSUE DATE:
2013.06.02

SHEET:
A5_3

PRELIMINARY DESIGN

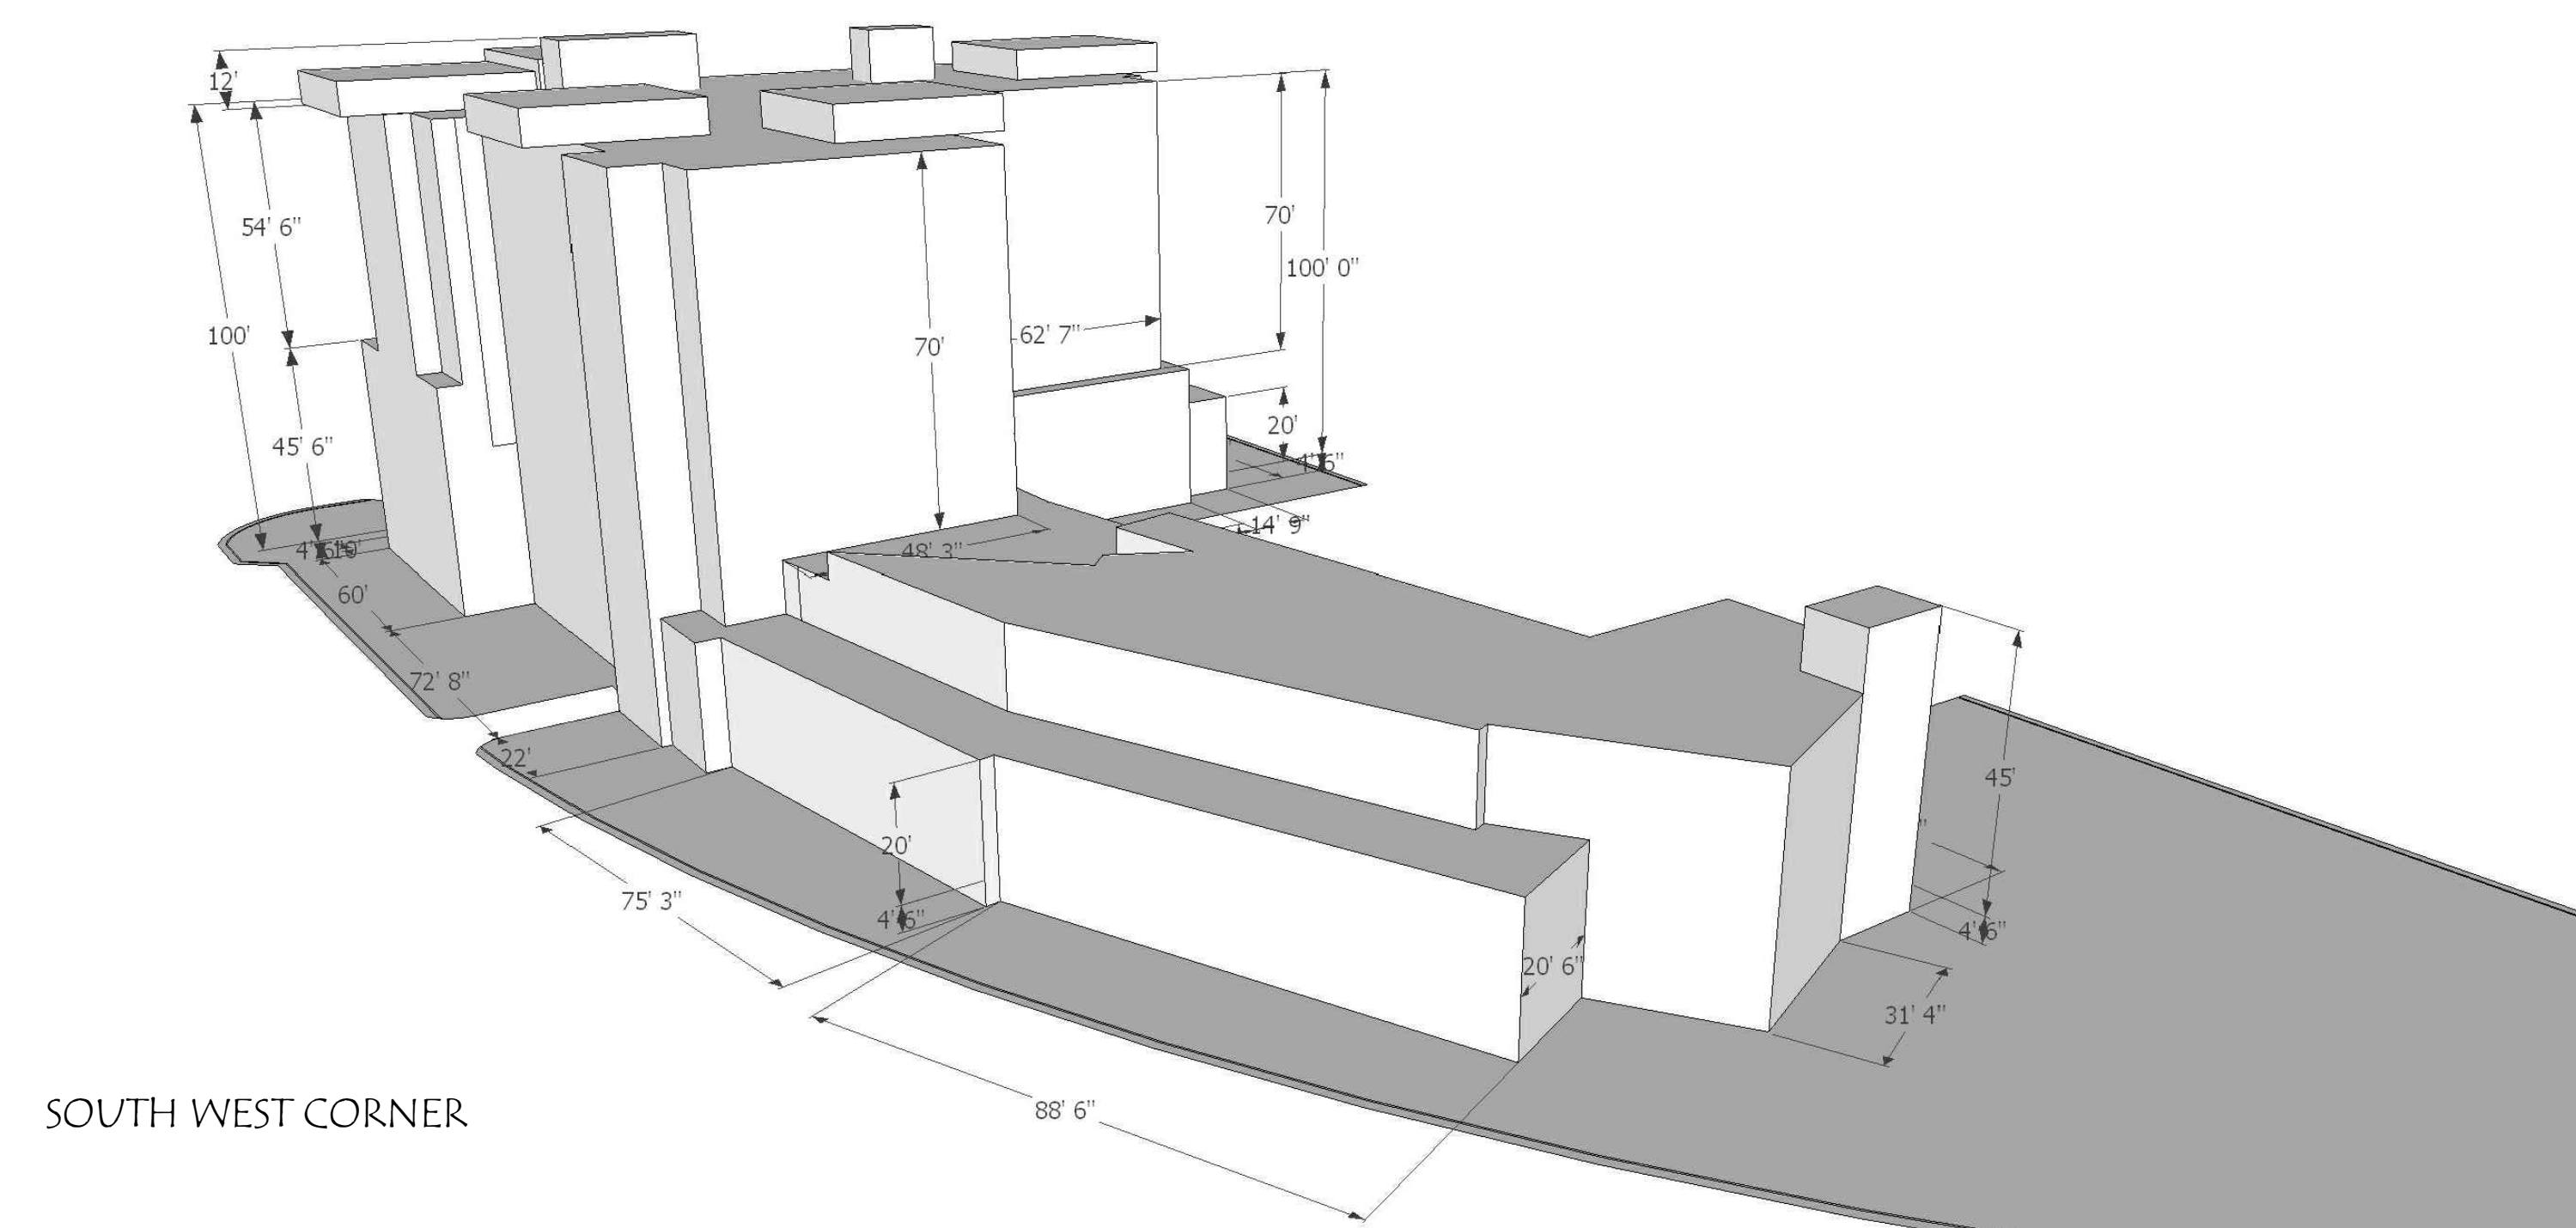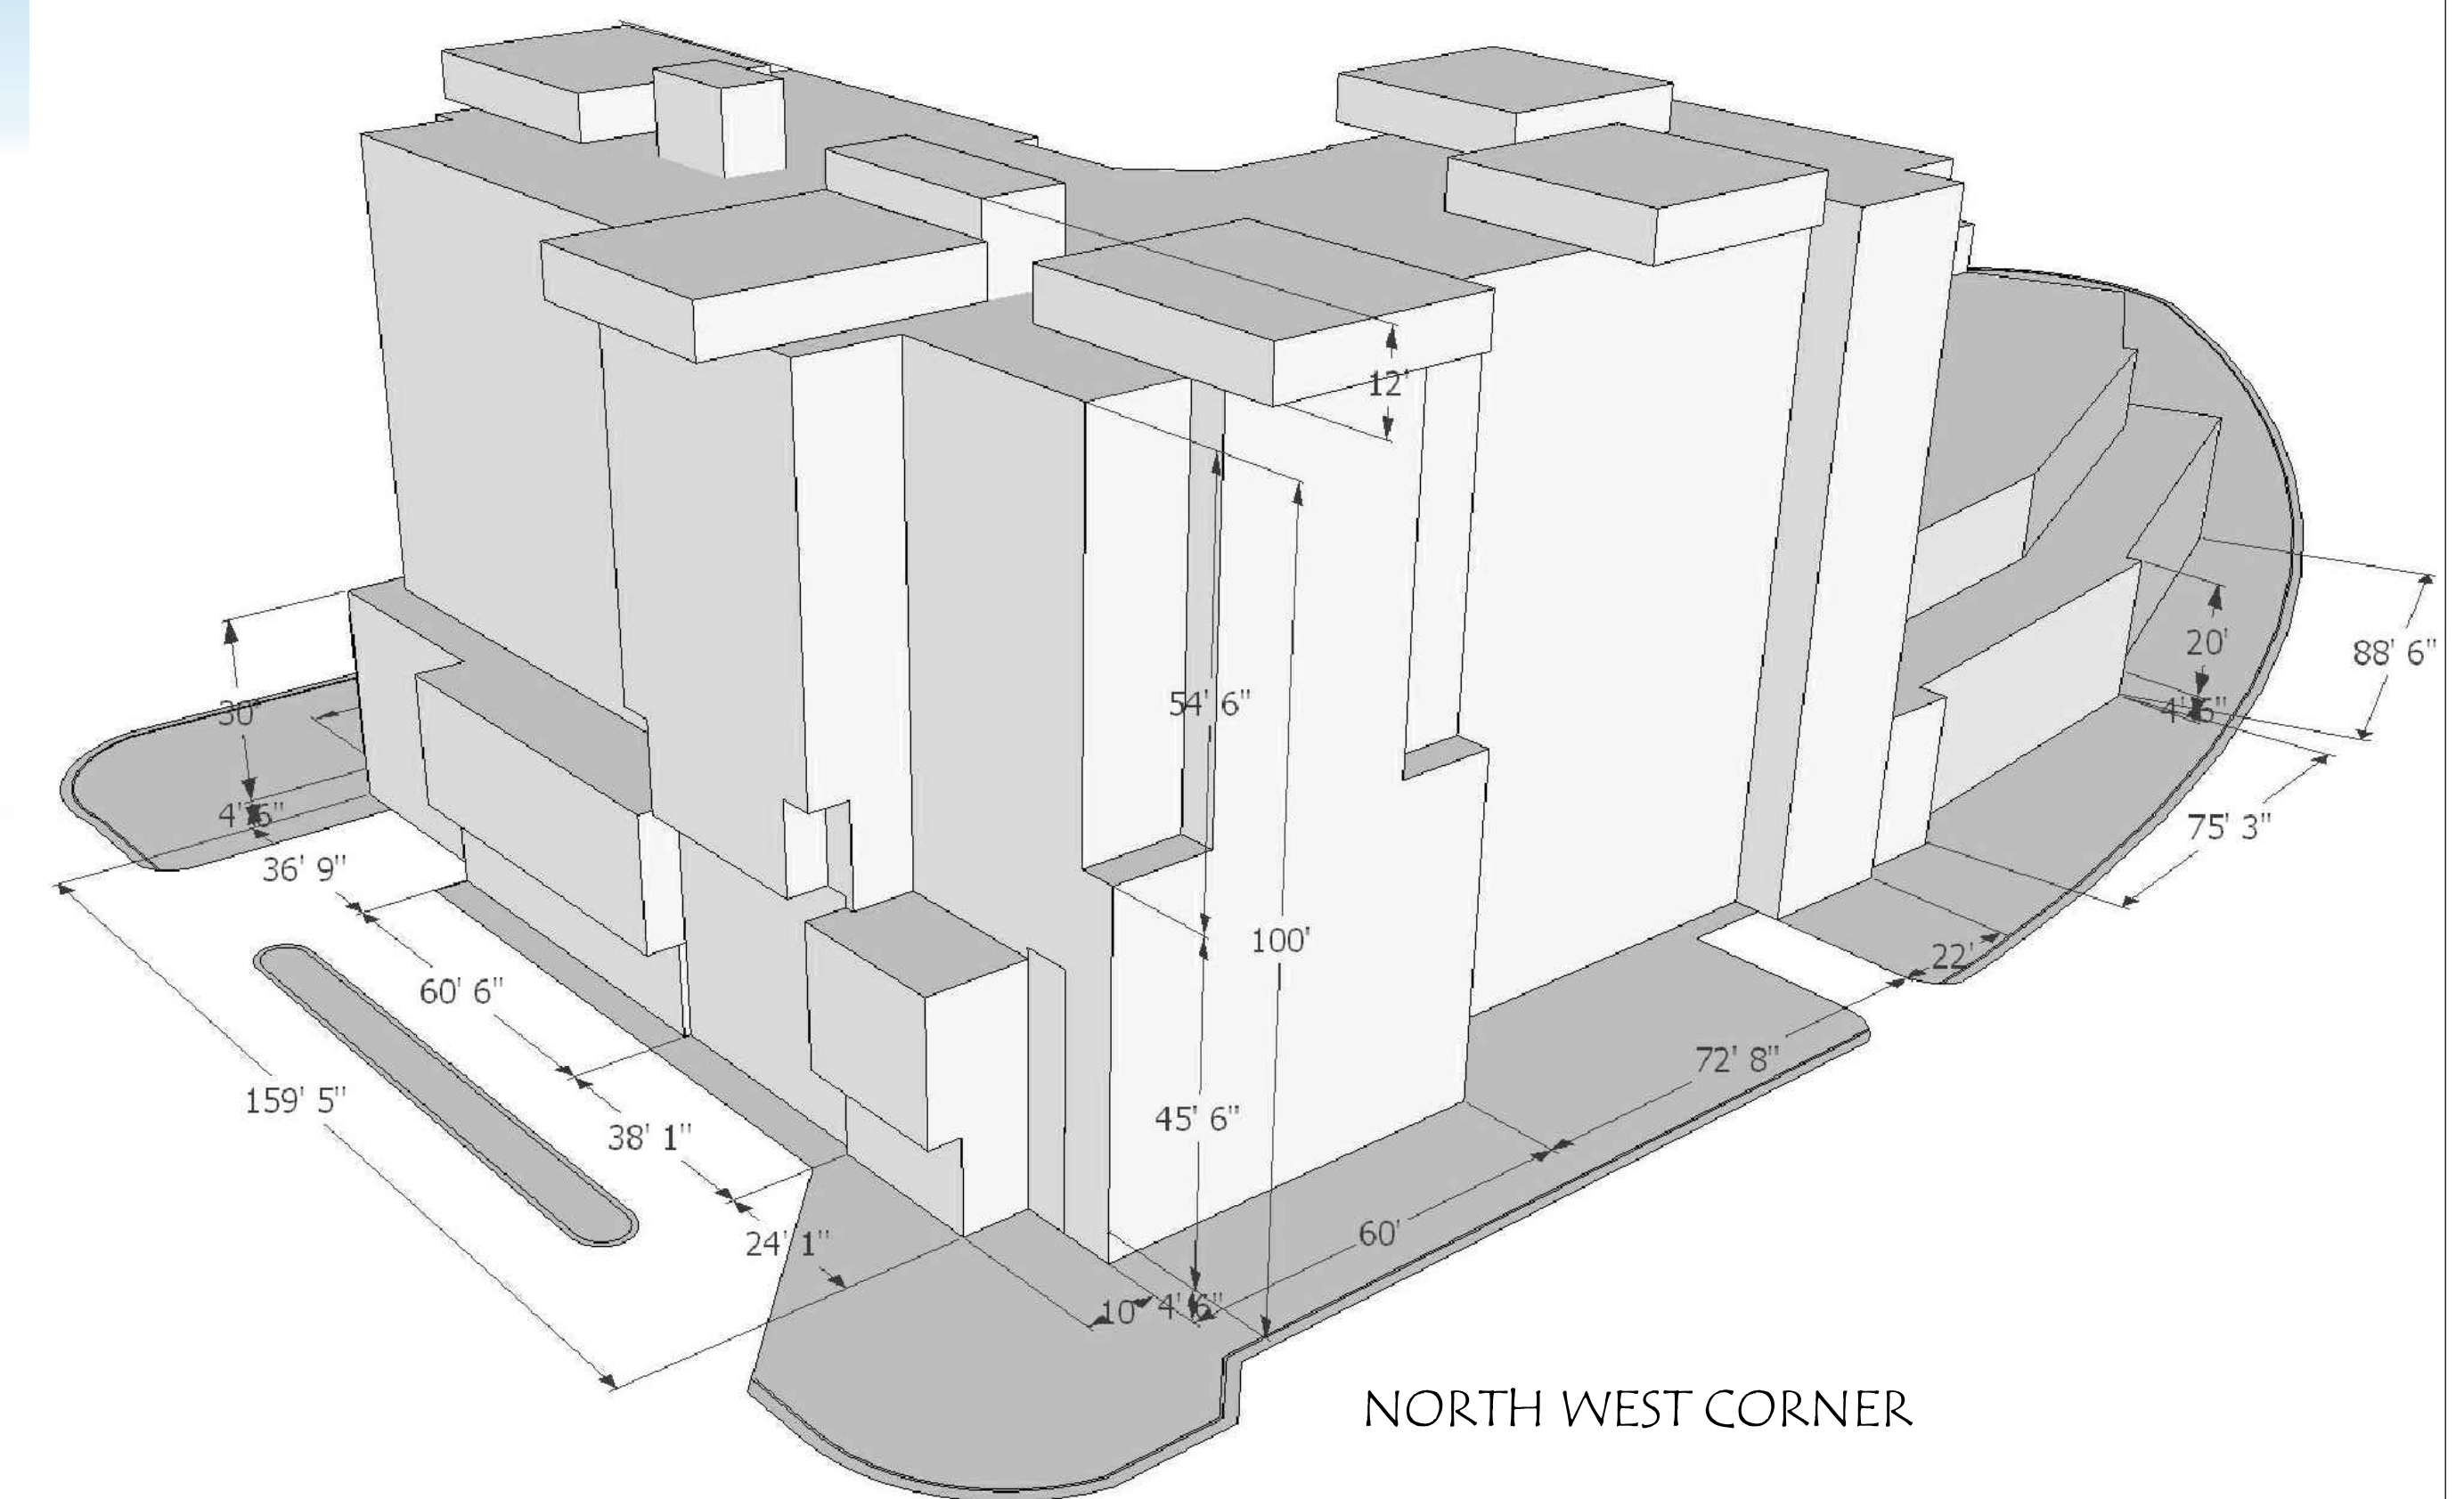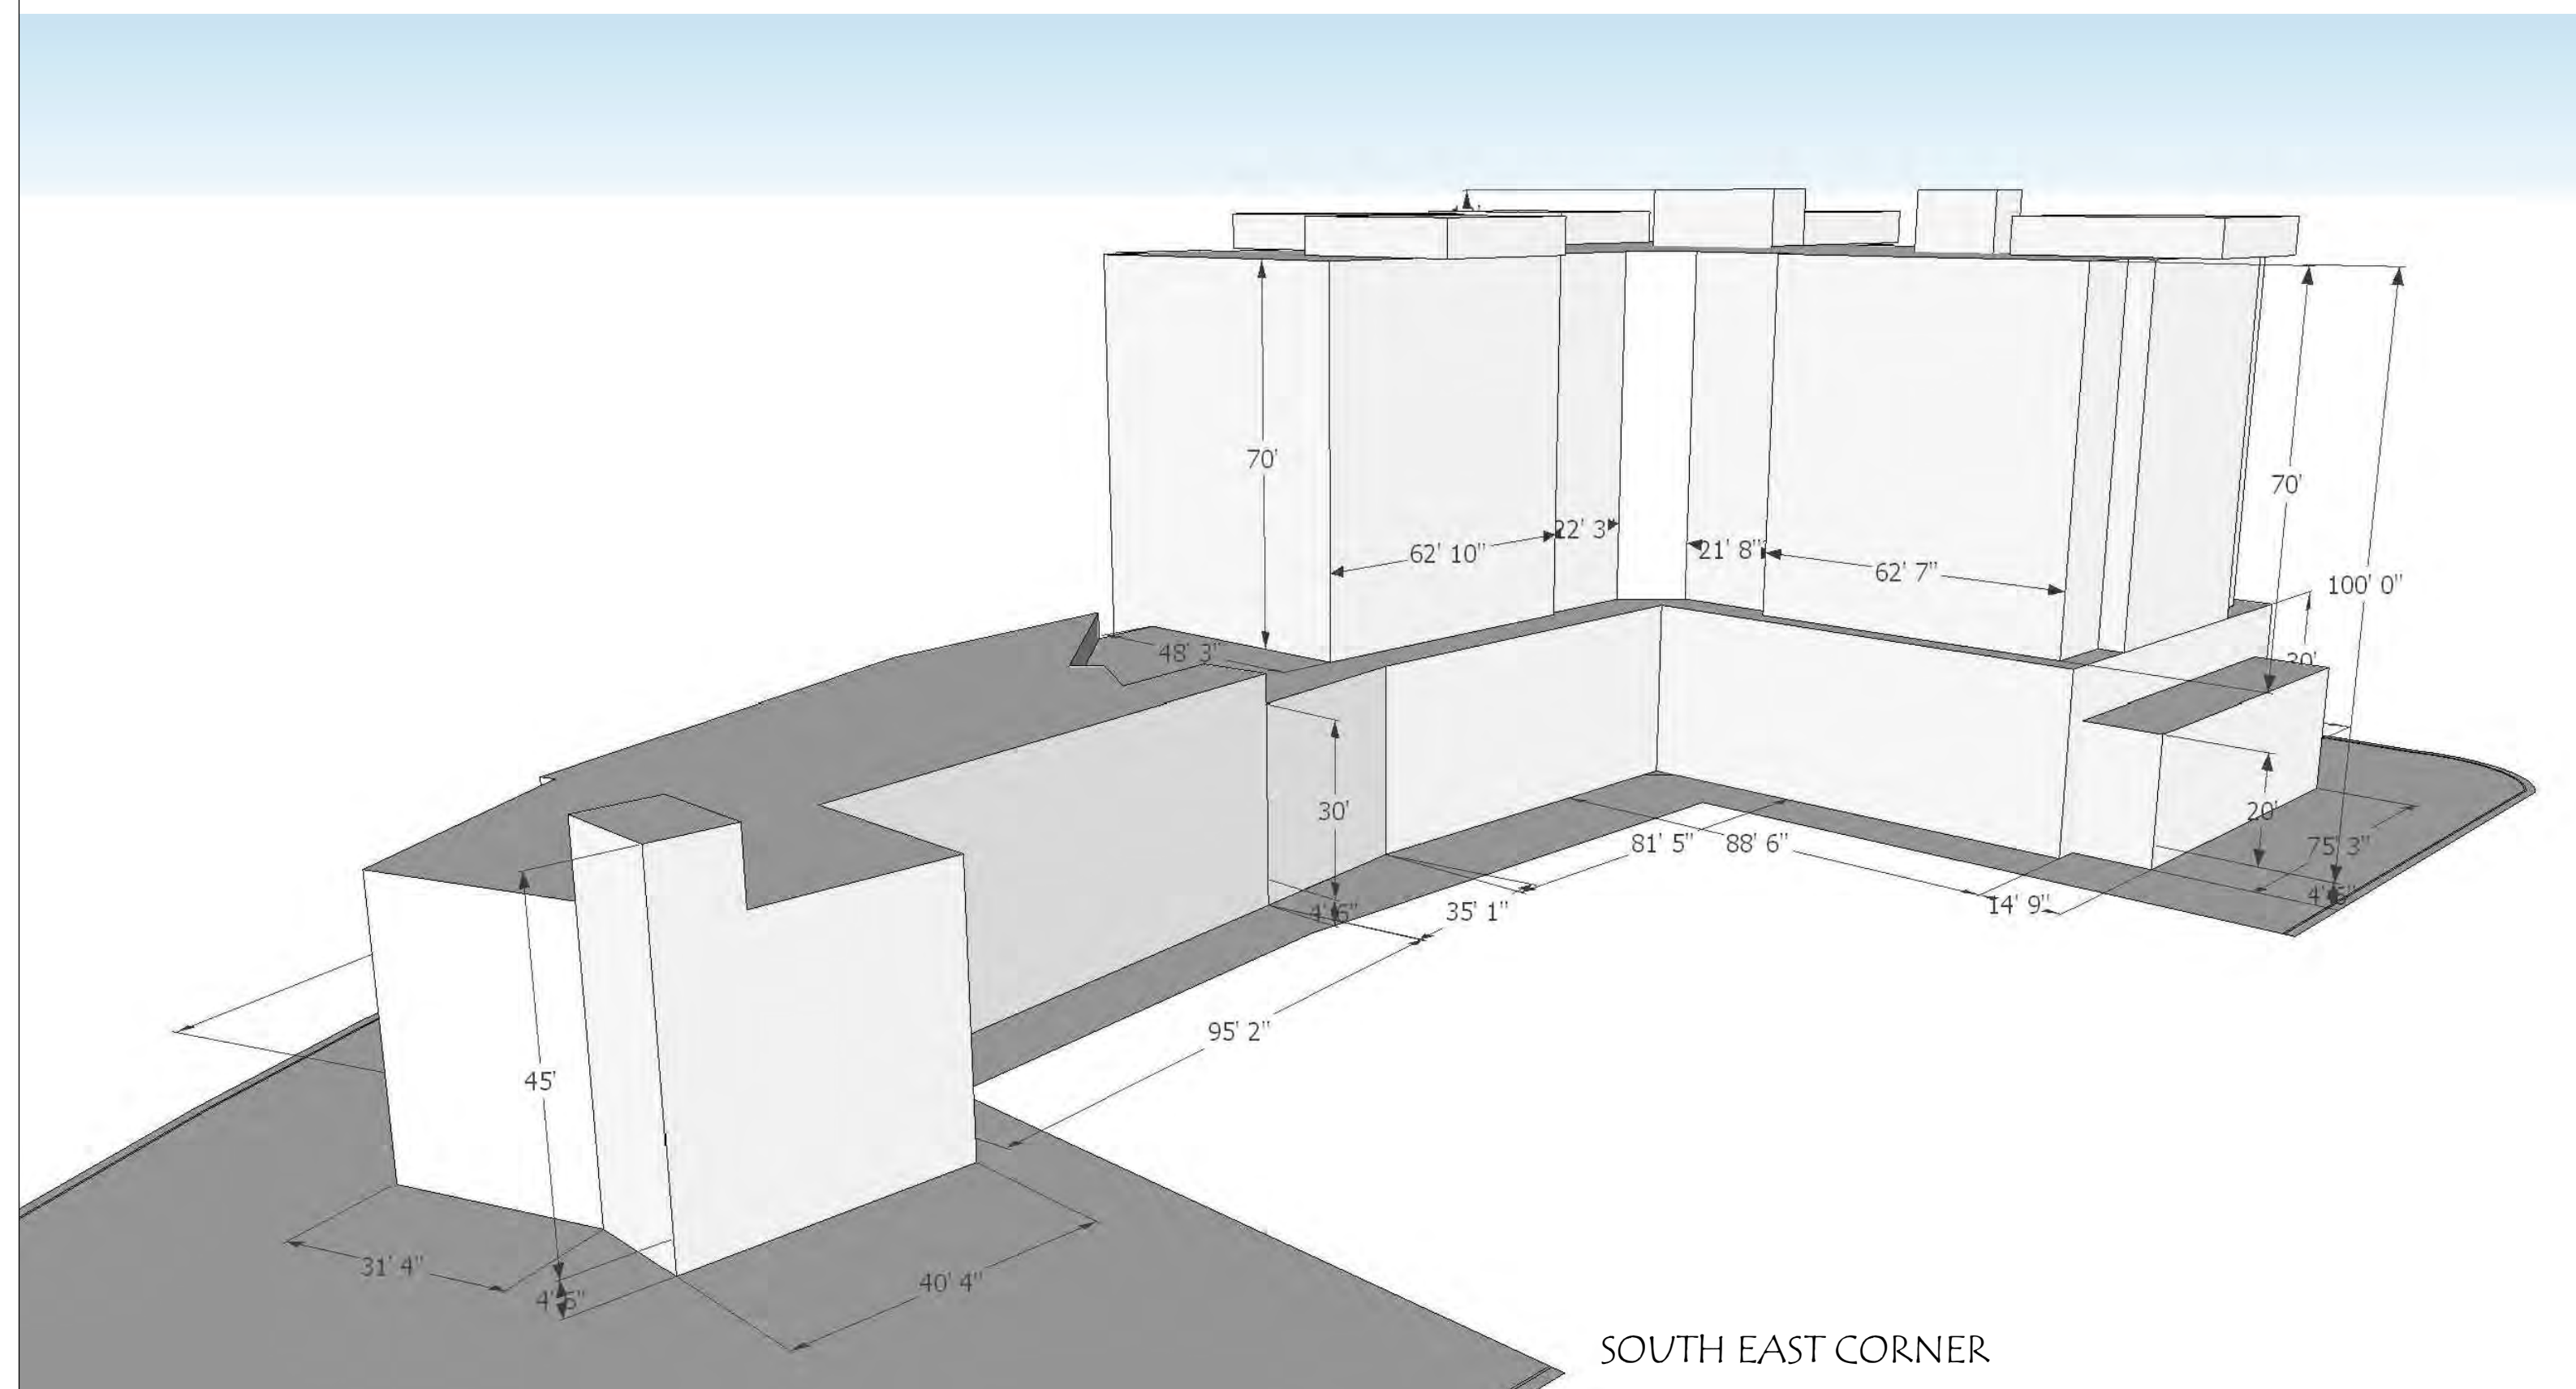

behar
peterancz

AA26001704

CLEARWATER
103 Rogers Street, 33756
t. 727 478 3073 | f. 727 478 3074

This drawing is the property of
behar + peteranecz, inc. and
may not be used or reproduced
without written permission from
behar + peteranecz, inc.

ISTVAN L. PETERANECZ
AR94533
FLORIDA

PROJECT TITLE:

MAINSTREAM
PARCEL C

CLEARWATER, FL

ISSUED DRAWING LOG:

[illegible]

PROJECT NO:
MAI14.03

DRAWING TITLE:

MASSING
STUDIES

ISSUE DATE:
2013.06.02

SHEET:

A5_4

PRELIMINARY DESIGN