
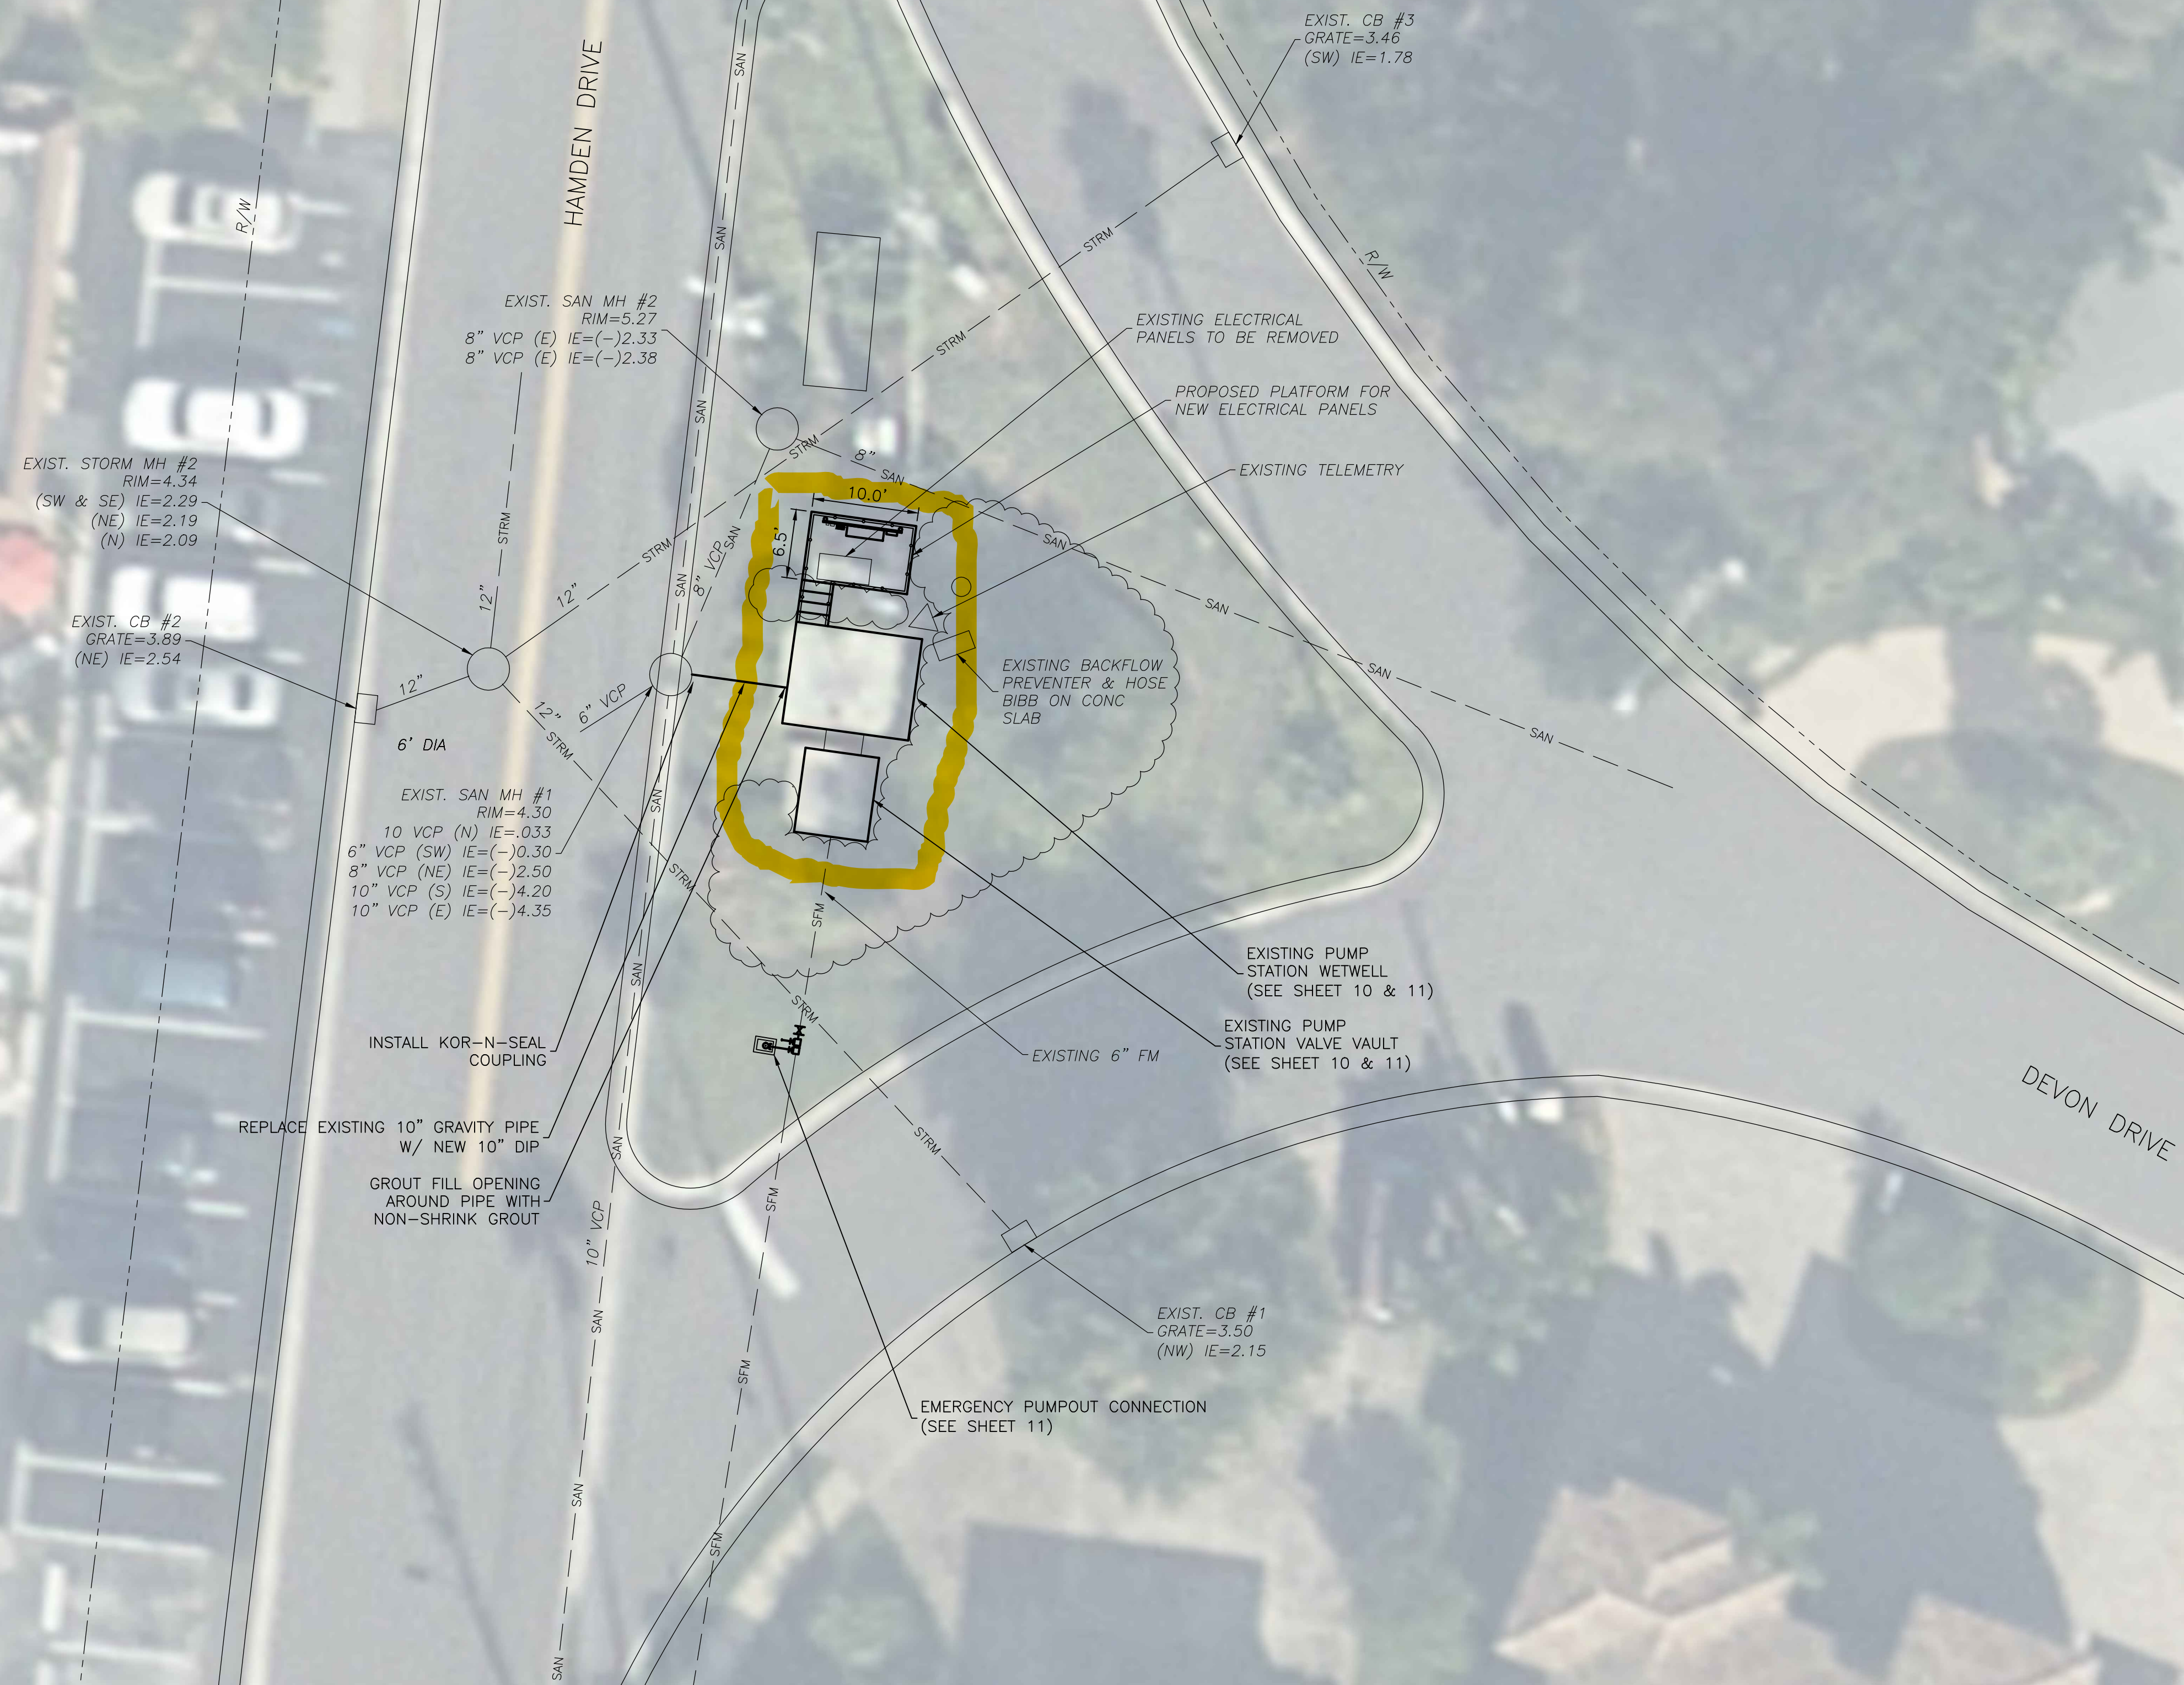


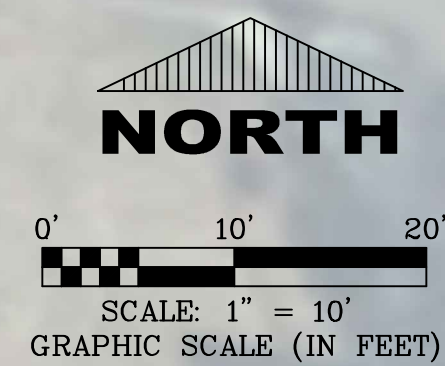

ISSUED FOR BID 10/26/2016

RECORD DRAWINGS


SURVEYED BY:	DRAWN BY:
REVIEWED BY:	DATE:
PROJECT ENGINEER	DATE:
APPROVED BY:	DATE:
CITY ENGINEER MICHAEL D. GUILLEN, P.E. # 33721	DATE:

REVISION

BY DATE



CITY OF CLEARWATER, FLORIDA
ENGINEERING DEPARTMENT
100 S. Myrtle Ave.
Clearwater, FL 33756

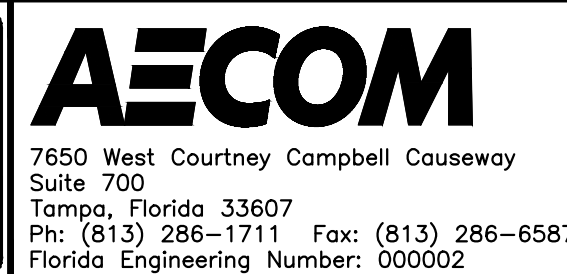

LIFT STATIONS #7 & #8 IMPROVEMENTS SITE PLAN FOR LIFT STATION 8

DWG NAME: 9 LIFT STATION 8 SITE PLAN.DWG	FIELD BOOK: N/A	SURVEYED BY: CITY OF CLW	SCALE: VERT. SEE ABOVE
CONTRACT NO.: 15-0038-UT	DATE DRAWING: 10/26/2016	DRAWN BY: J. SCHEUERMAN	HORIZ. SEE ABOVE
JOB NO.: 60447464	DESIGNED BY: B. HANDJIEV	CHECKED BY: D. WILCOX	SHEET NO.: 9 OF 26
APPROVED FOR CONSTRUCTION	CITY ENGINEER MICHAEL D. GUILLEN, P.E. # 33721	DATE:	