



7 6 5 4 3 2 1

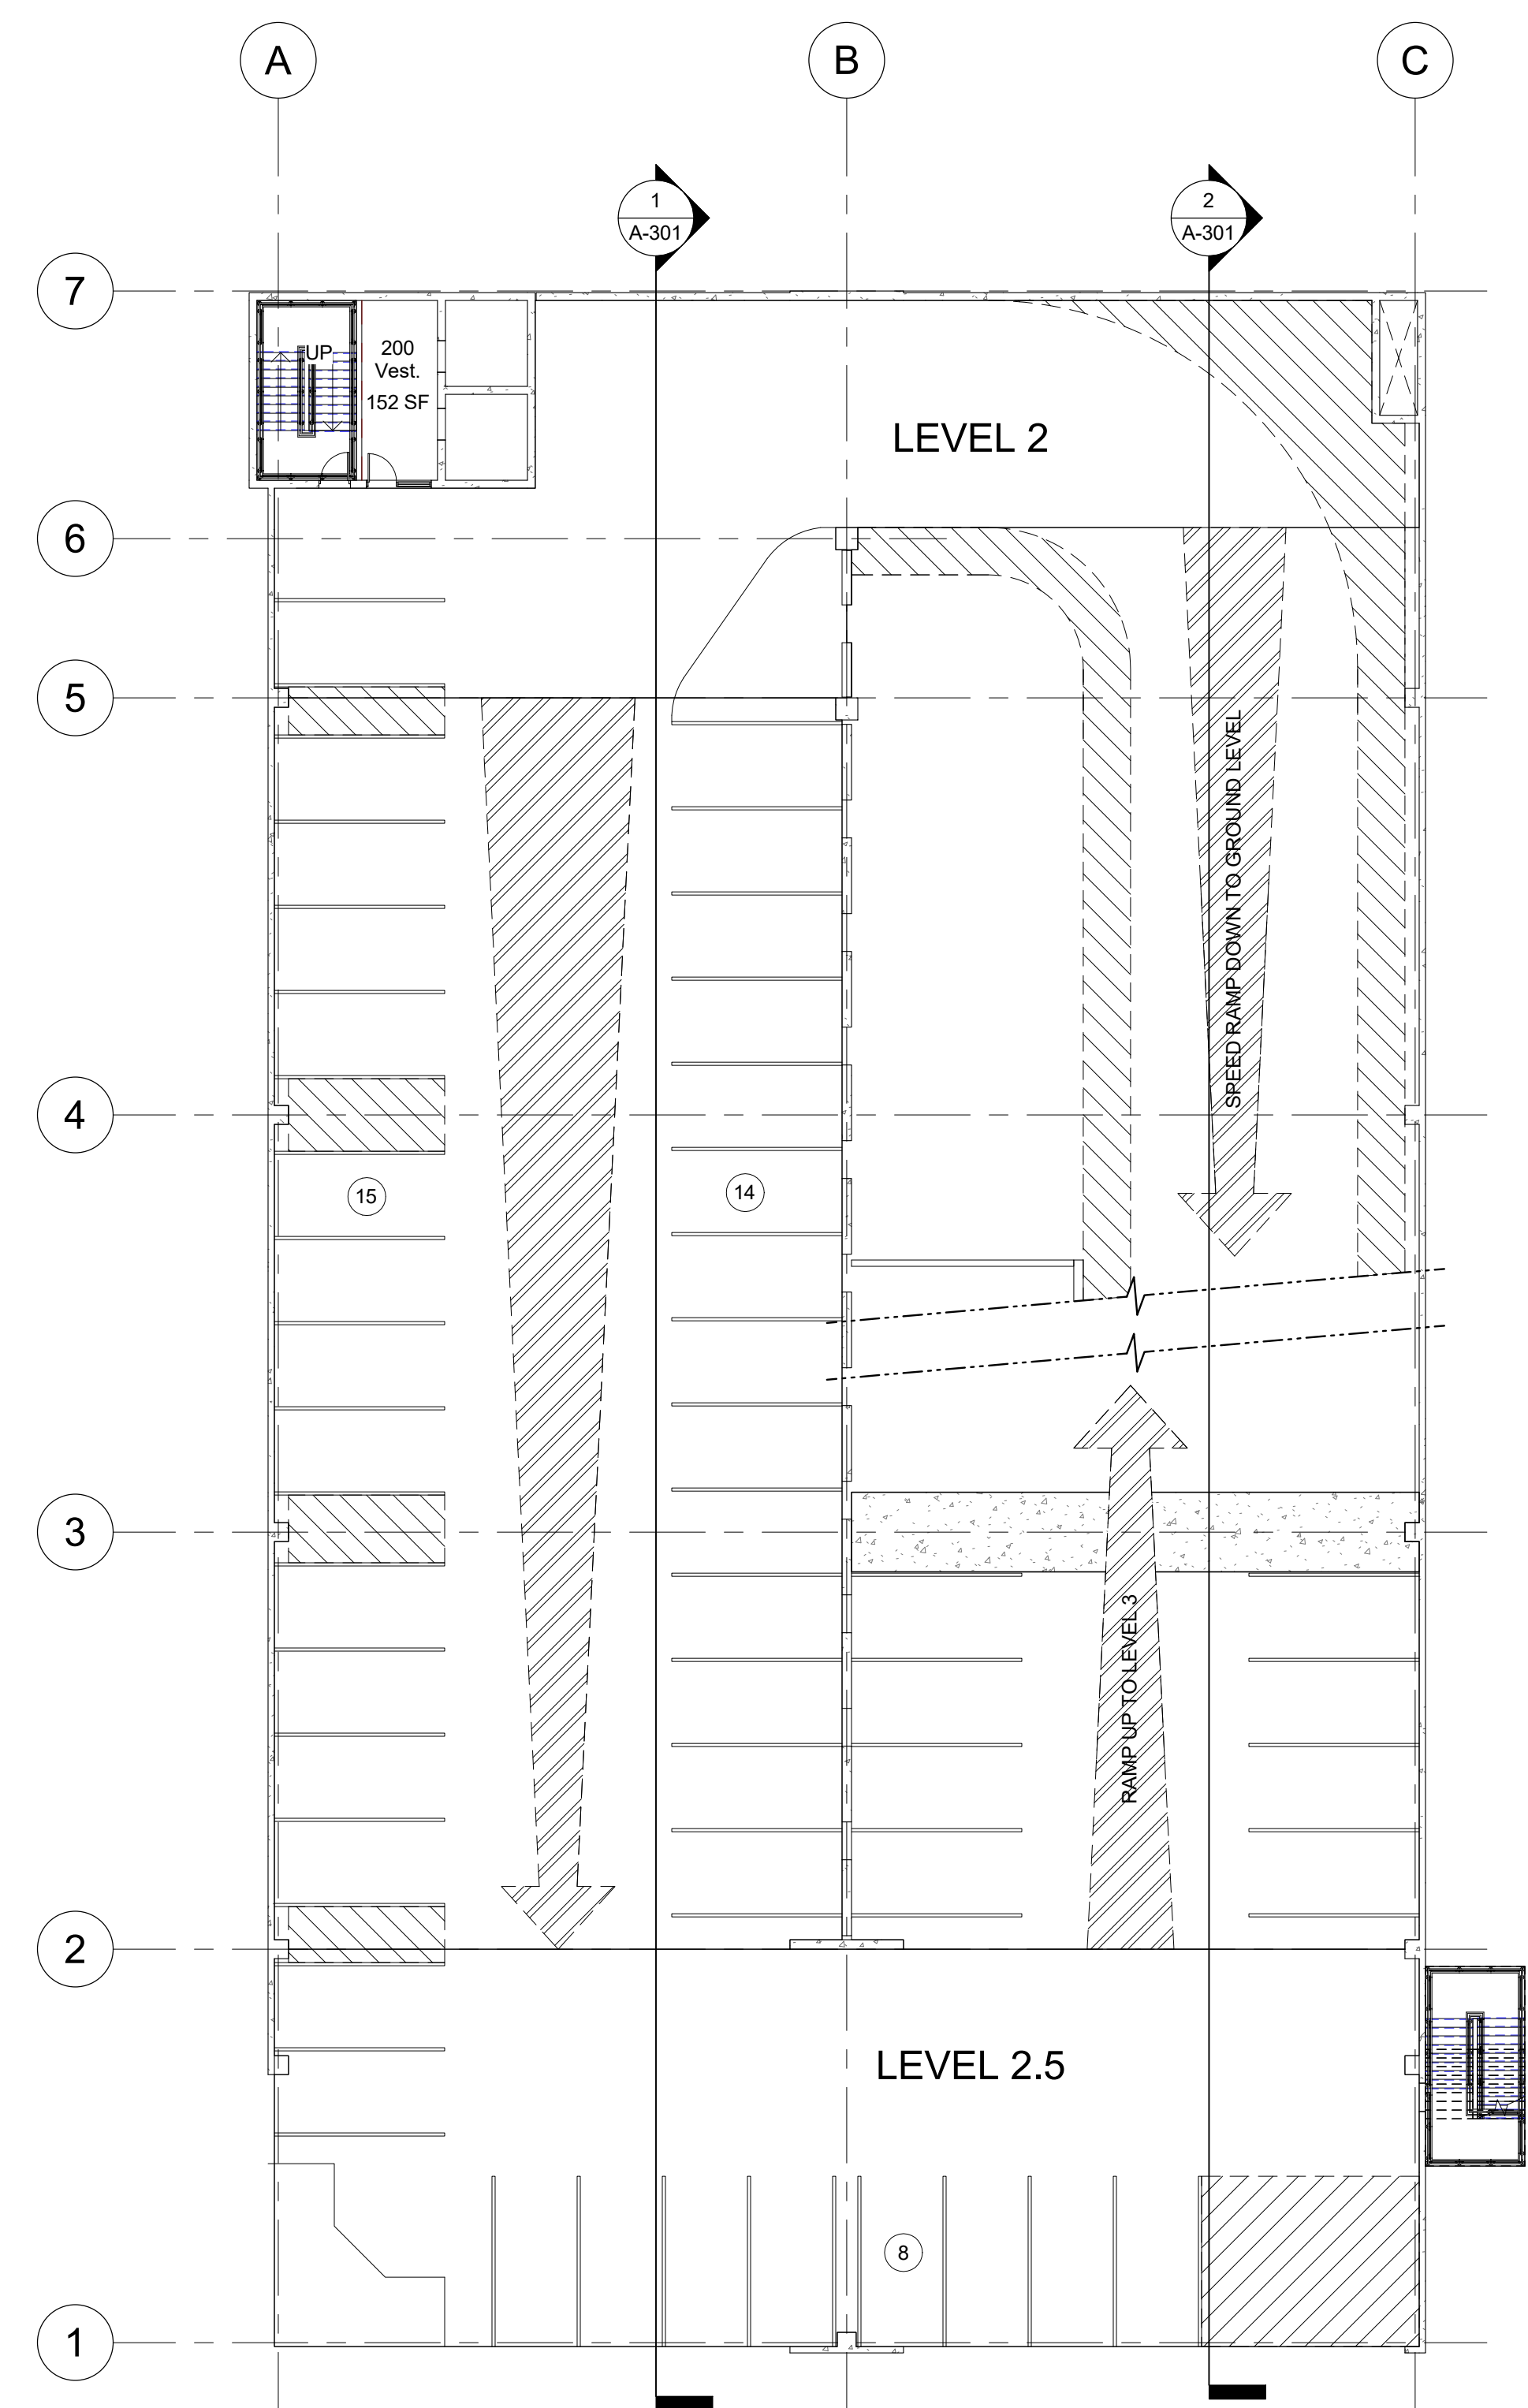

2 LEVEL 2 FLOOR PLAN
1/16" = 1'-0"

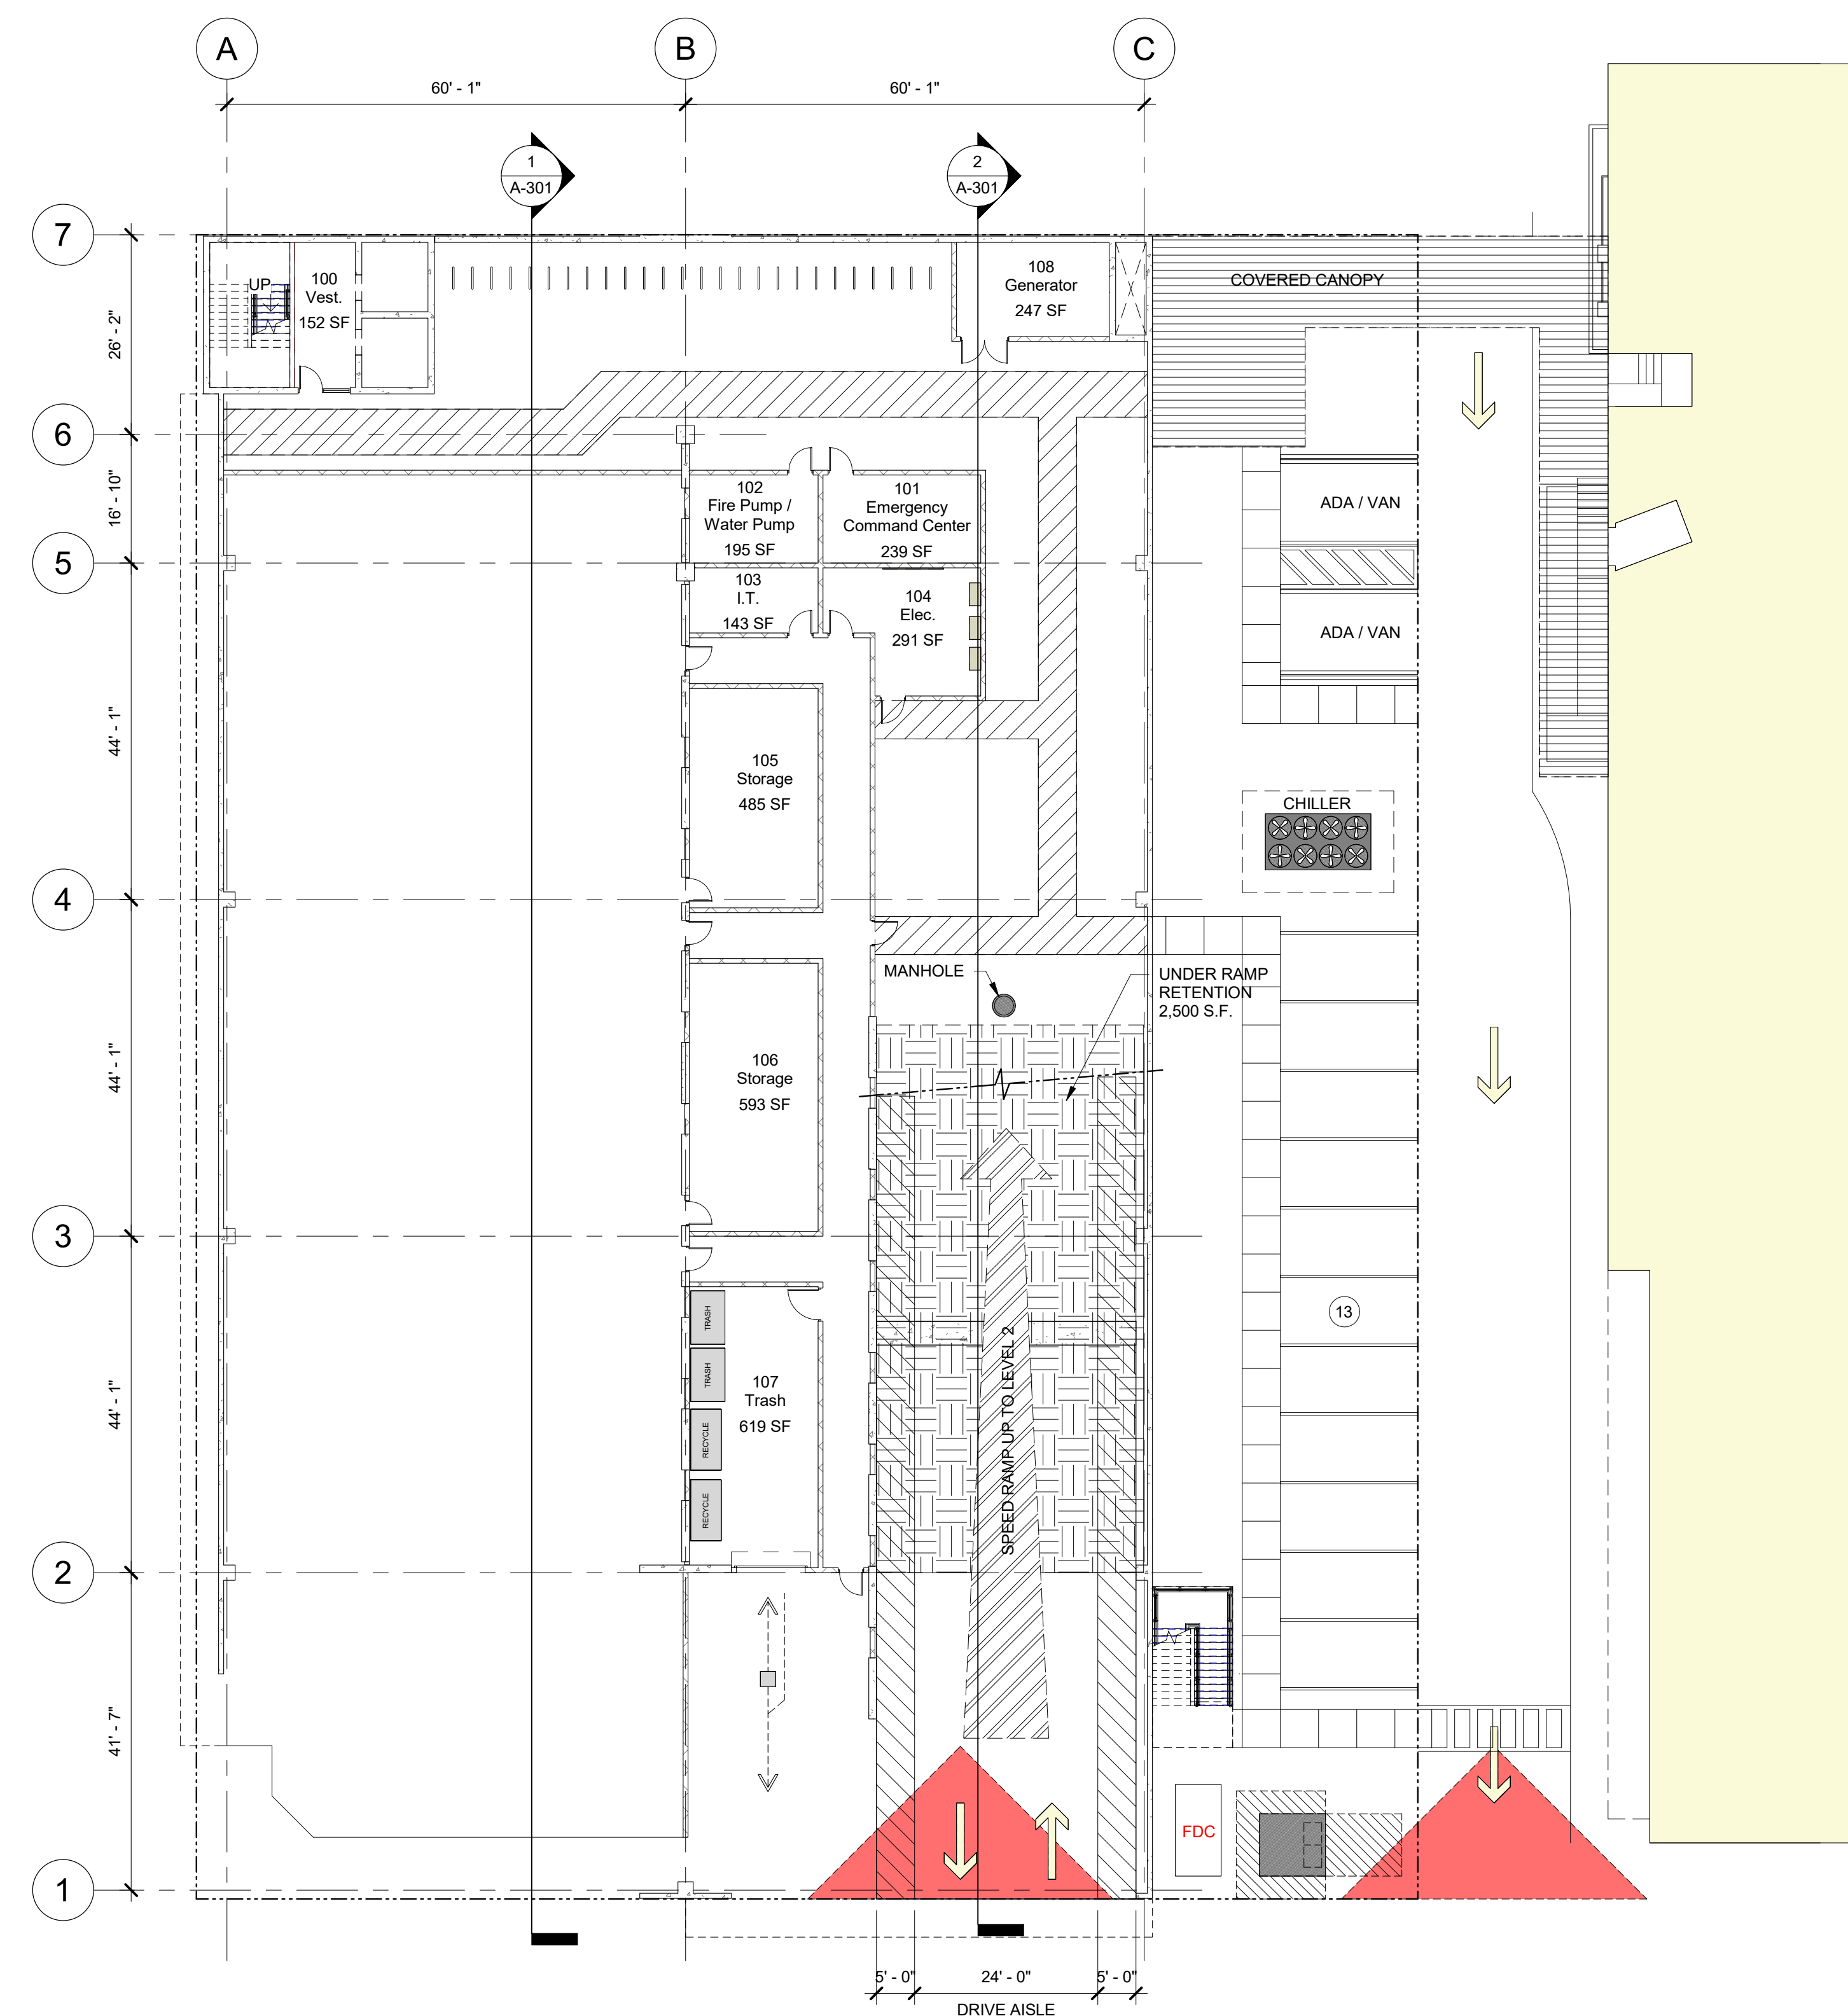

1 LEVEL 1 FLOOR PLAN
1/16" = 1'-0"

- FLOOR PLAN NOTES:**
- FIRE RESISTANCE - MAINTAIN INTEGRITY OF EXISTING FIRE AND/OR SMOKE PARTITIONS THROUGHOUT. UNLESS NOTED OTHERWISE, MAINTAIN INTEGRITY OF ALL EXISTING FIREPROOFING, FIRESTOPPING, COLUMN ENCLOSURES, ETC. TO ENSURE FIRE RESISTANCE MEETS OR EXCEEDS THAT ORIGINALLY REQUIRED OR SPECIFIED. PATCH ALL AREAS DAMAGED OR REMOVED DUE TO NEW CONSTRUCTION TO MATCH THAT OF THE EXISTING OR AS REQUIRED FOR NEW.
 - FINISHES - ALL EXISTING FINISHES SHALL REMAIN, UNLESS SCHEDULED FOR NEW. CONTINUE EXISTING FINISHES TO REMAIN INTO NEW EXTENDED AREAS THAT ARE ADJACENT. PATCH & REPAIR EXISTING TO MATCH NEW. PREPARE SUBSTRATES TO RECEIVE NEW FINISHES WHERE SCHEDULED. FINISH ALL PATCHED OR EXTENDED WALLS TO NEAREST CHANGE OF DIRECTION, WALL TERMINATION, OR INTERSECTION PHASING. - COORDINATE EQUIPMENT DELIVERIES AND INSTALLATION WITH THE PHASING PLAN FOR APPROPRIATE SCHEDULING.
 - CONFLICTS - ANY CONFLICT FOUND WITH EXISTING CONDITIONS AND REQUIREMENTS FOR NEW CONSTRUCTION SHALL BE IMMEDIATELY BROUGHT TO THE ATTENTION OF THE ARCHITECT. IF THE CONFLICT AFFECTS THE PROGRESS OF THE WORK, VERIFY WITH ARCHITECT SOLUTION NECESSARY PRIOR TO PROCEEDING WITH THAT PORTION OF THE WORK AND IN A TIMELY FASHION SO AS NOT TO DELAY THE WORK. COORDINATE ALL TRADES TO ASCERTAIN NO FURTHER WORK WILL BE IMPACTED BY THE CONFLICT, OR ITS SOLUTION.
 - REFER TO FINISH SCHEDULE LEGEND FOR ALL WALL PROTECTION TYPE DEFINITIONS.

PLAN NOTES: NUMBERED ITEMS NN

1 ---
2 ---
3 ---

CONSULTANT LOGO HERE

S. OSCEOLA PARKING GARAGE

[PROJECT ADDRESS]

[PROJECT PHASE]


Comm. No: [PROJ. NO]
Date: MM/DD/YY
Drawn by: JAC
Checked by: AB

Revisions		
No.	Date	Revision Description

TO THE BEST OF MY KNOWLEDGE, THE PLANS AND SPECIFICATIONS COMPLY WITH THE MINIMUM BUILDING CODES.


NAME, LIC. #, DATE:
© 2024 HARVARD JOLLY, INC.
FLOOR PLAN

A-101

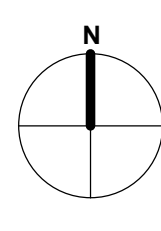


7 6 5 4 3 2 1

E D C B A

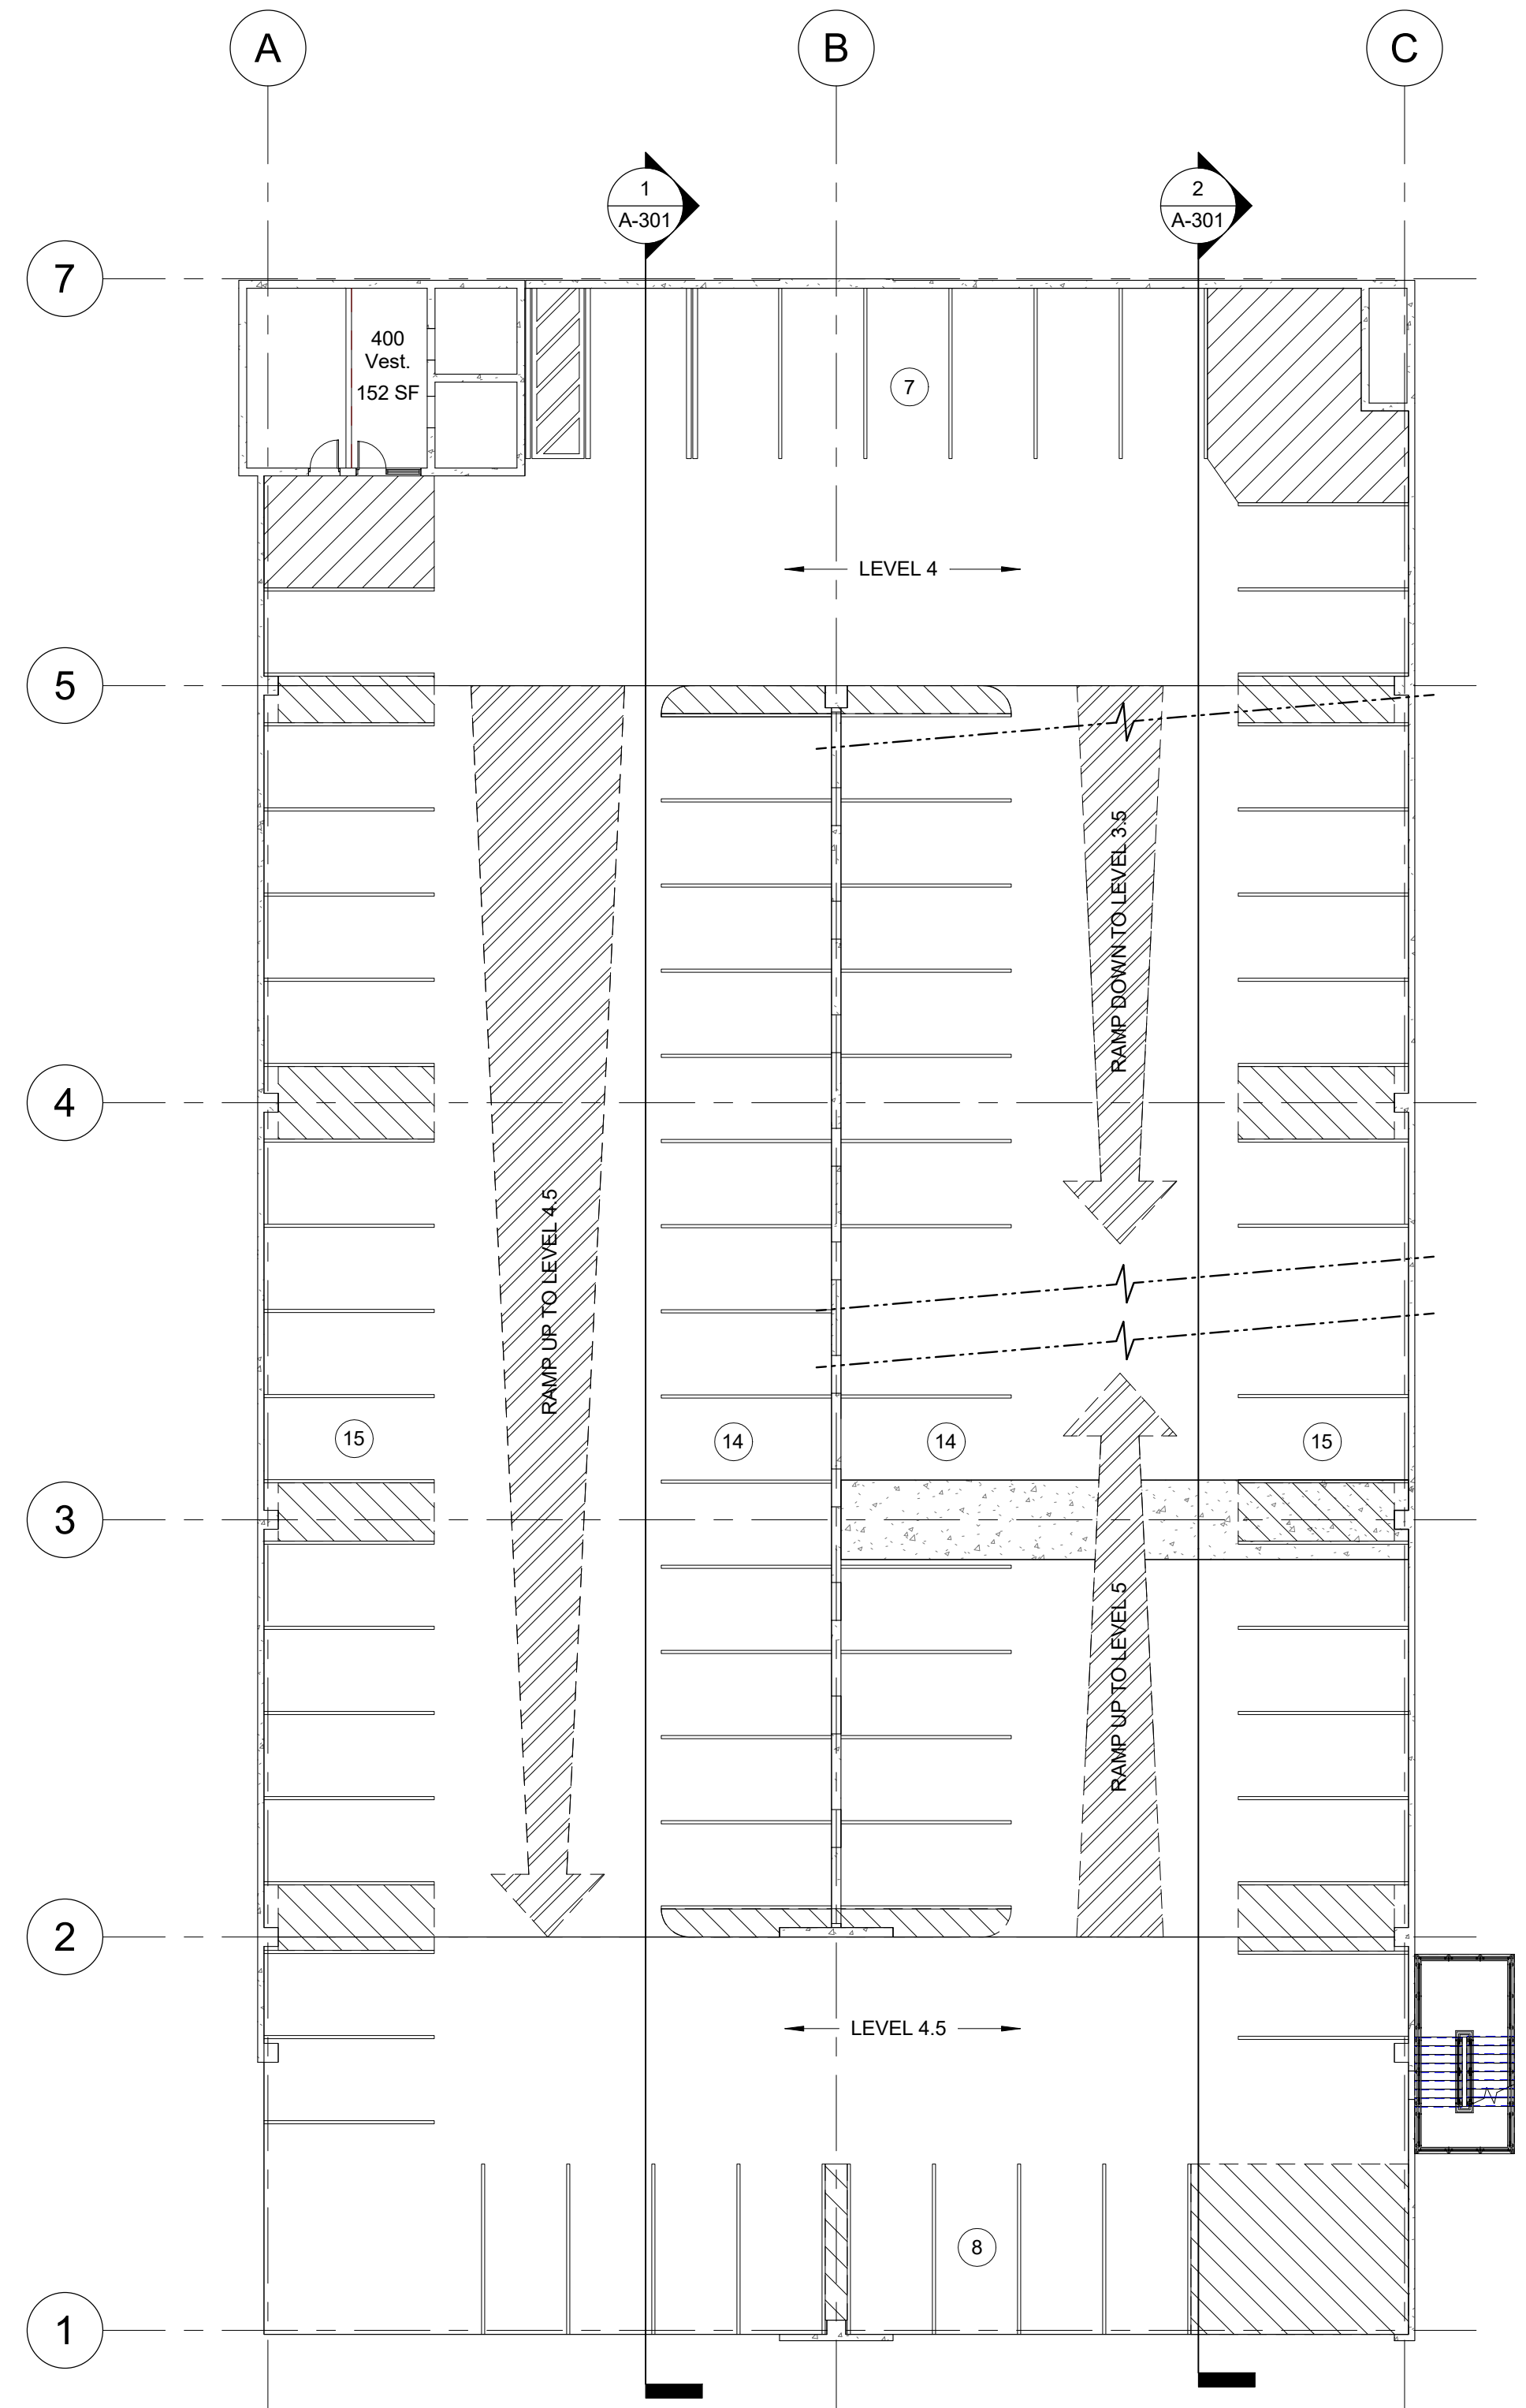

2 LEVEL 4 FLOOR PLAN
1/16" = 1'-0"

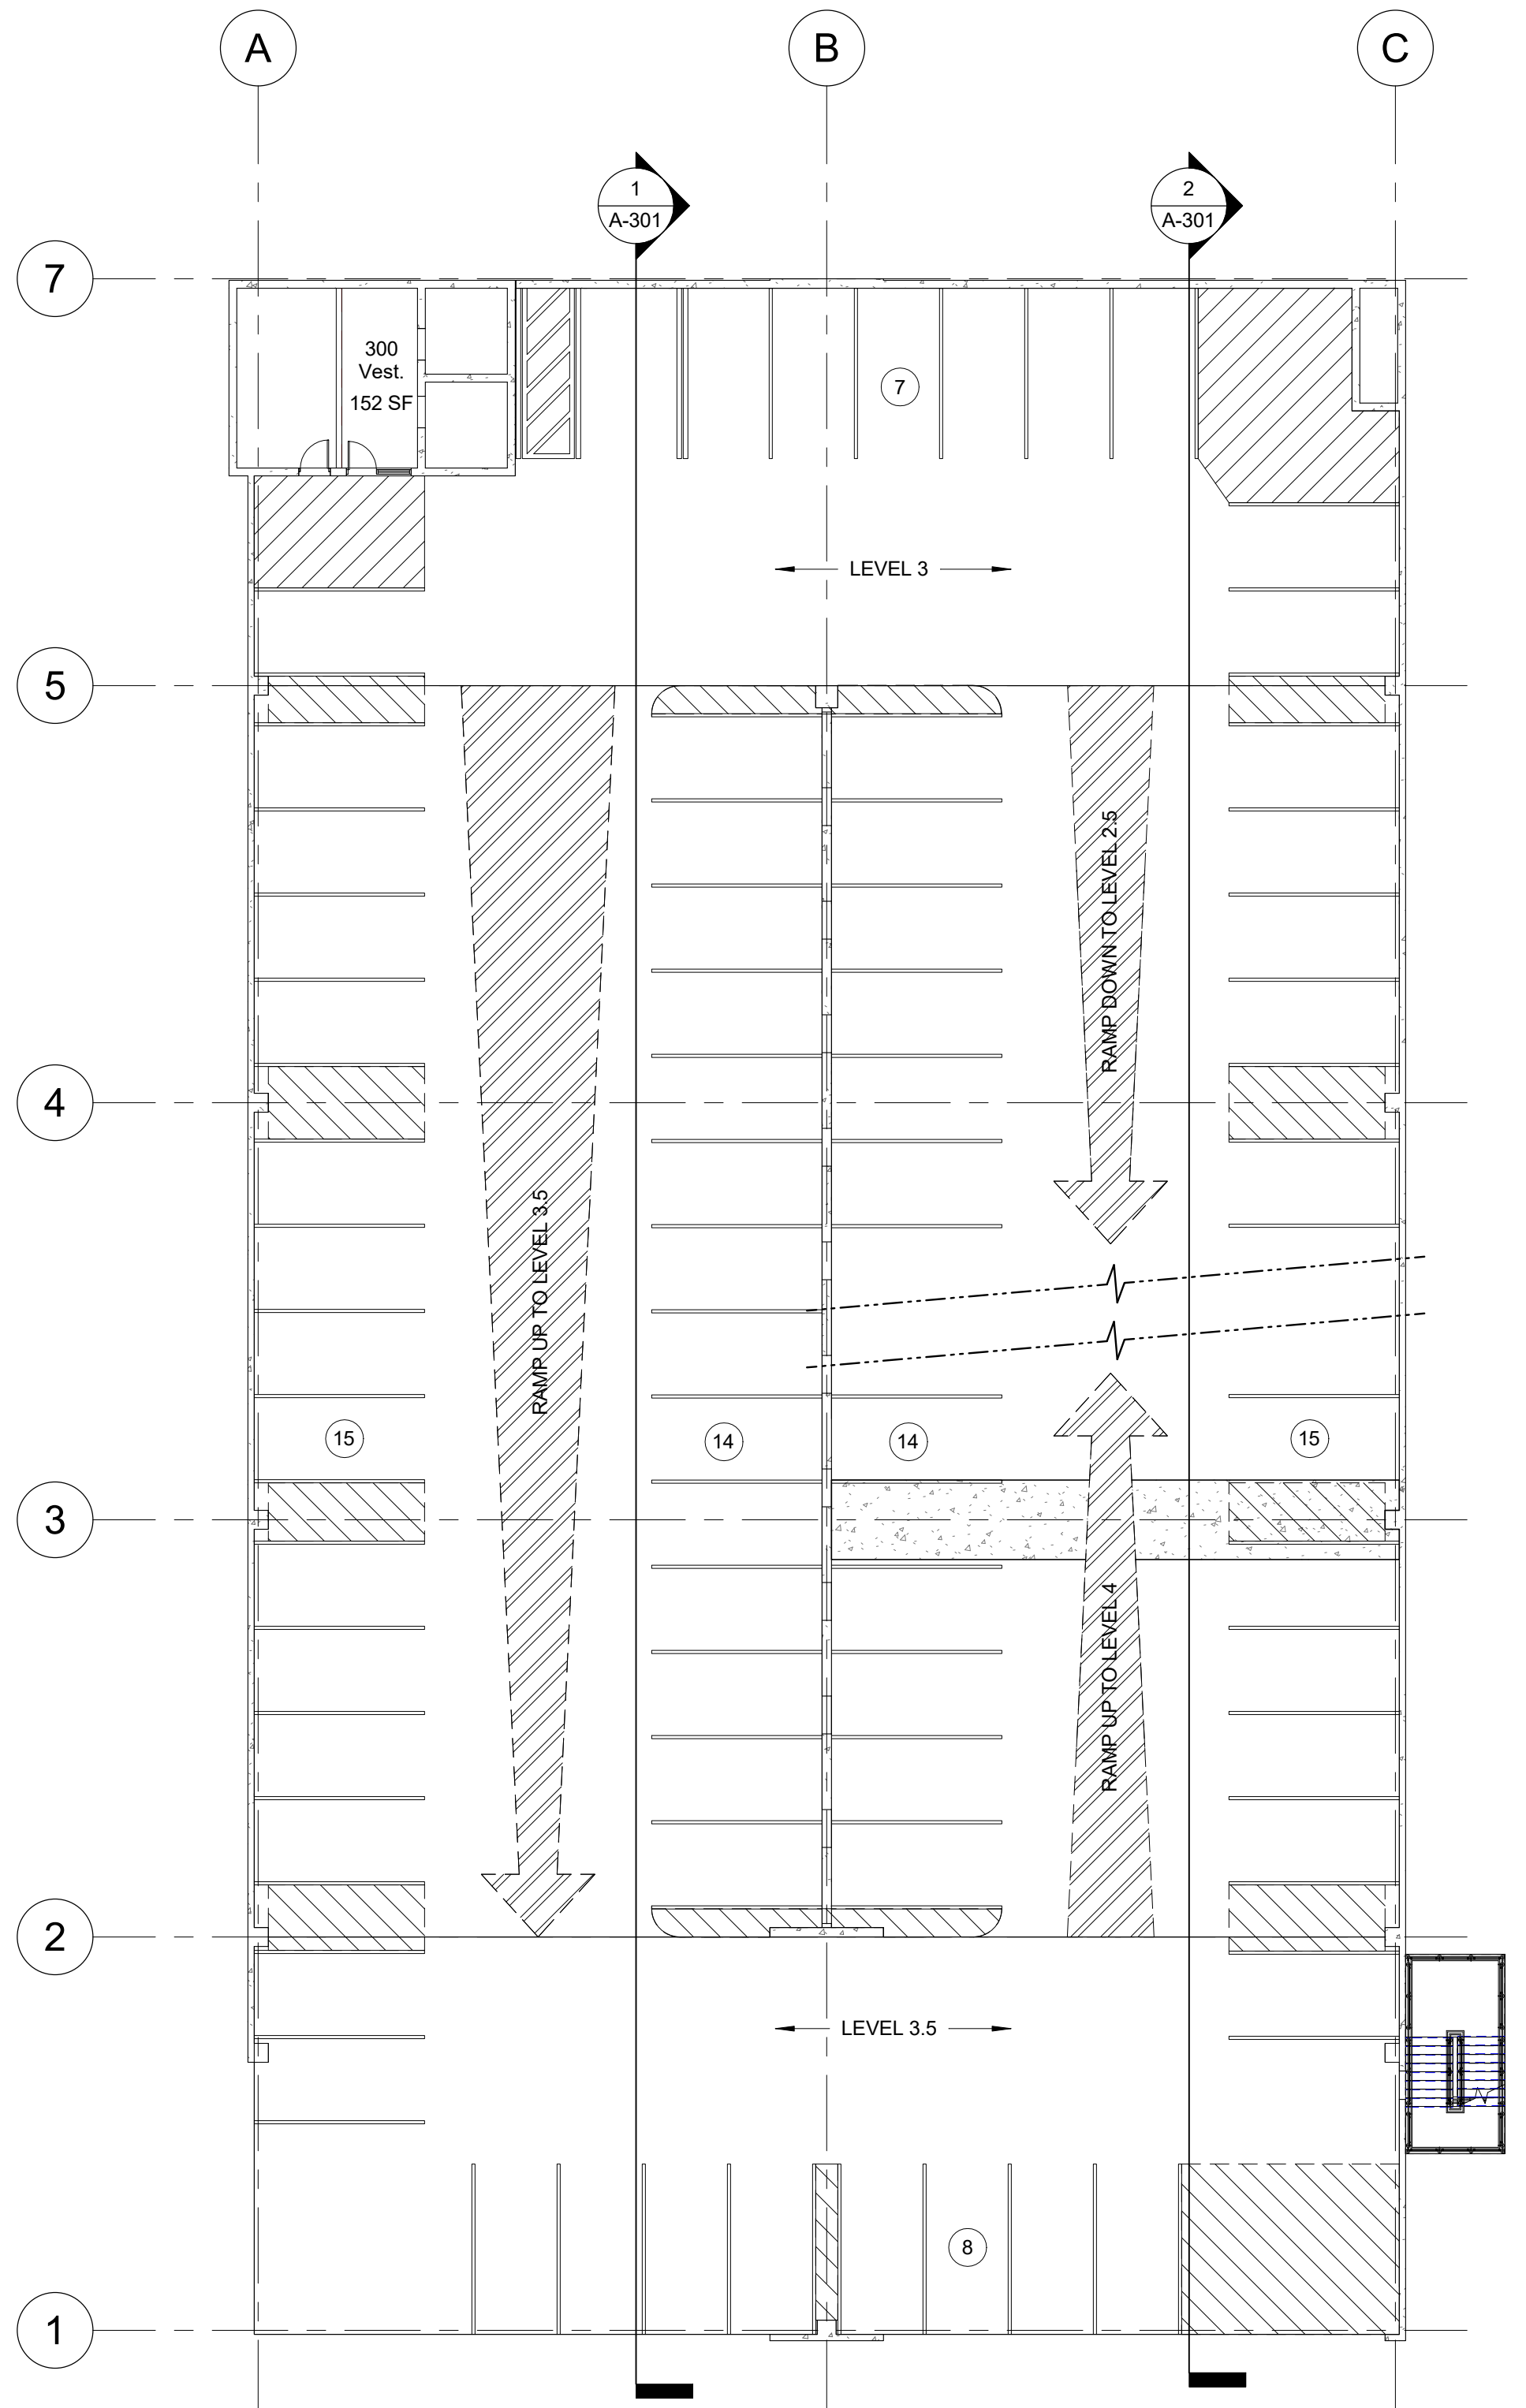

1 LEVEL 3 FLOOR PLAN
1/16" = 1'-0"

FILE PATH: Autocad Drawings\2024\00 Clearwater South Osceola Parking\ACD_202400_South_Osceola_Parking.rvt

PRINTED: 07/20/24 8:47:23 AM

7 6 5 4 3 2 1

E D C B A

CONSULTANT LOGO HERE

S. OSCEOLA PARKING GARAGE


[PROJECT ADDRESS]
[PROJECT PHASE]

Comm. No: [PROJ. NO]		
Date: MM/DD/YY		
Drawn by: Author		
Checked by: Checker		
Revisions		
No.	Date	Revision Description


TO THE BEST OF MY KNOWLEDGE, THE PLANS AND SPECIFICATIONS COMPLY WITH THE MINIMUM BUILDING CODES.

NAME, LIC. #, DATE:
© 2024 HARVARD JOLLY, INC.
FLOOR PLAN


A-102

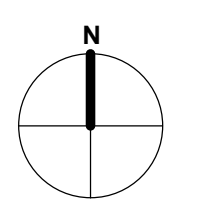


FILE PATH: M:\desk\Draws\220810\Clearwater South Osceola Parking\A03_220810_South Osceola Parking.rvt
 PRINTED: 07/20/24 10:48:36 AM

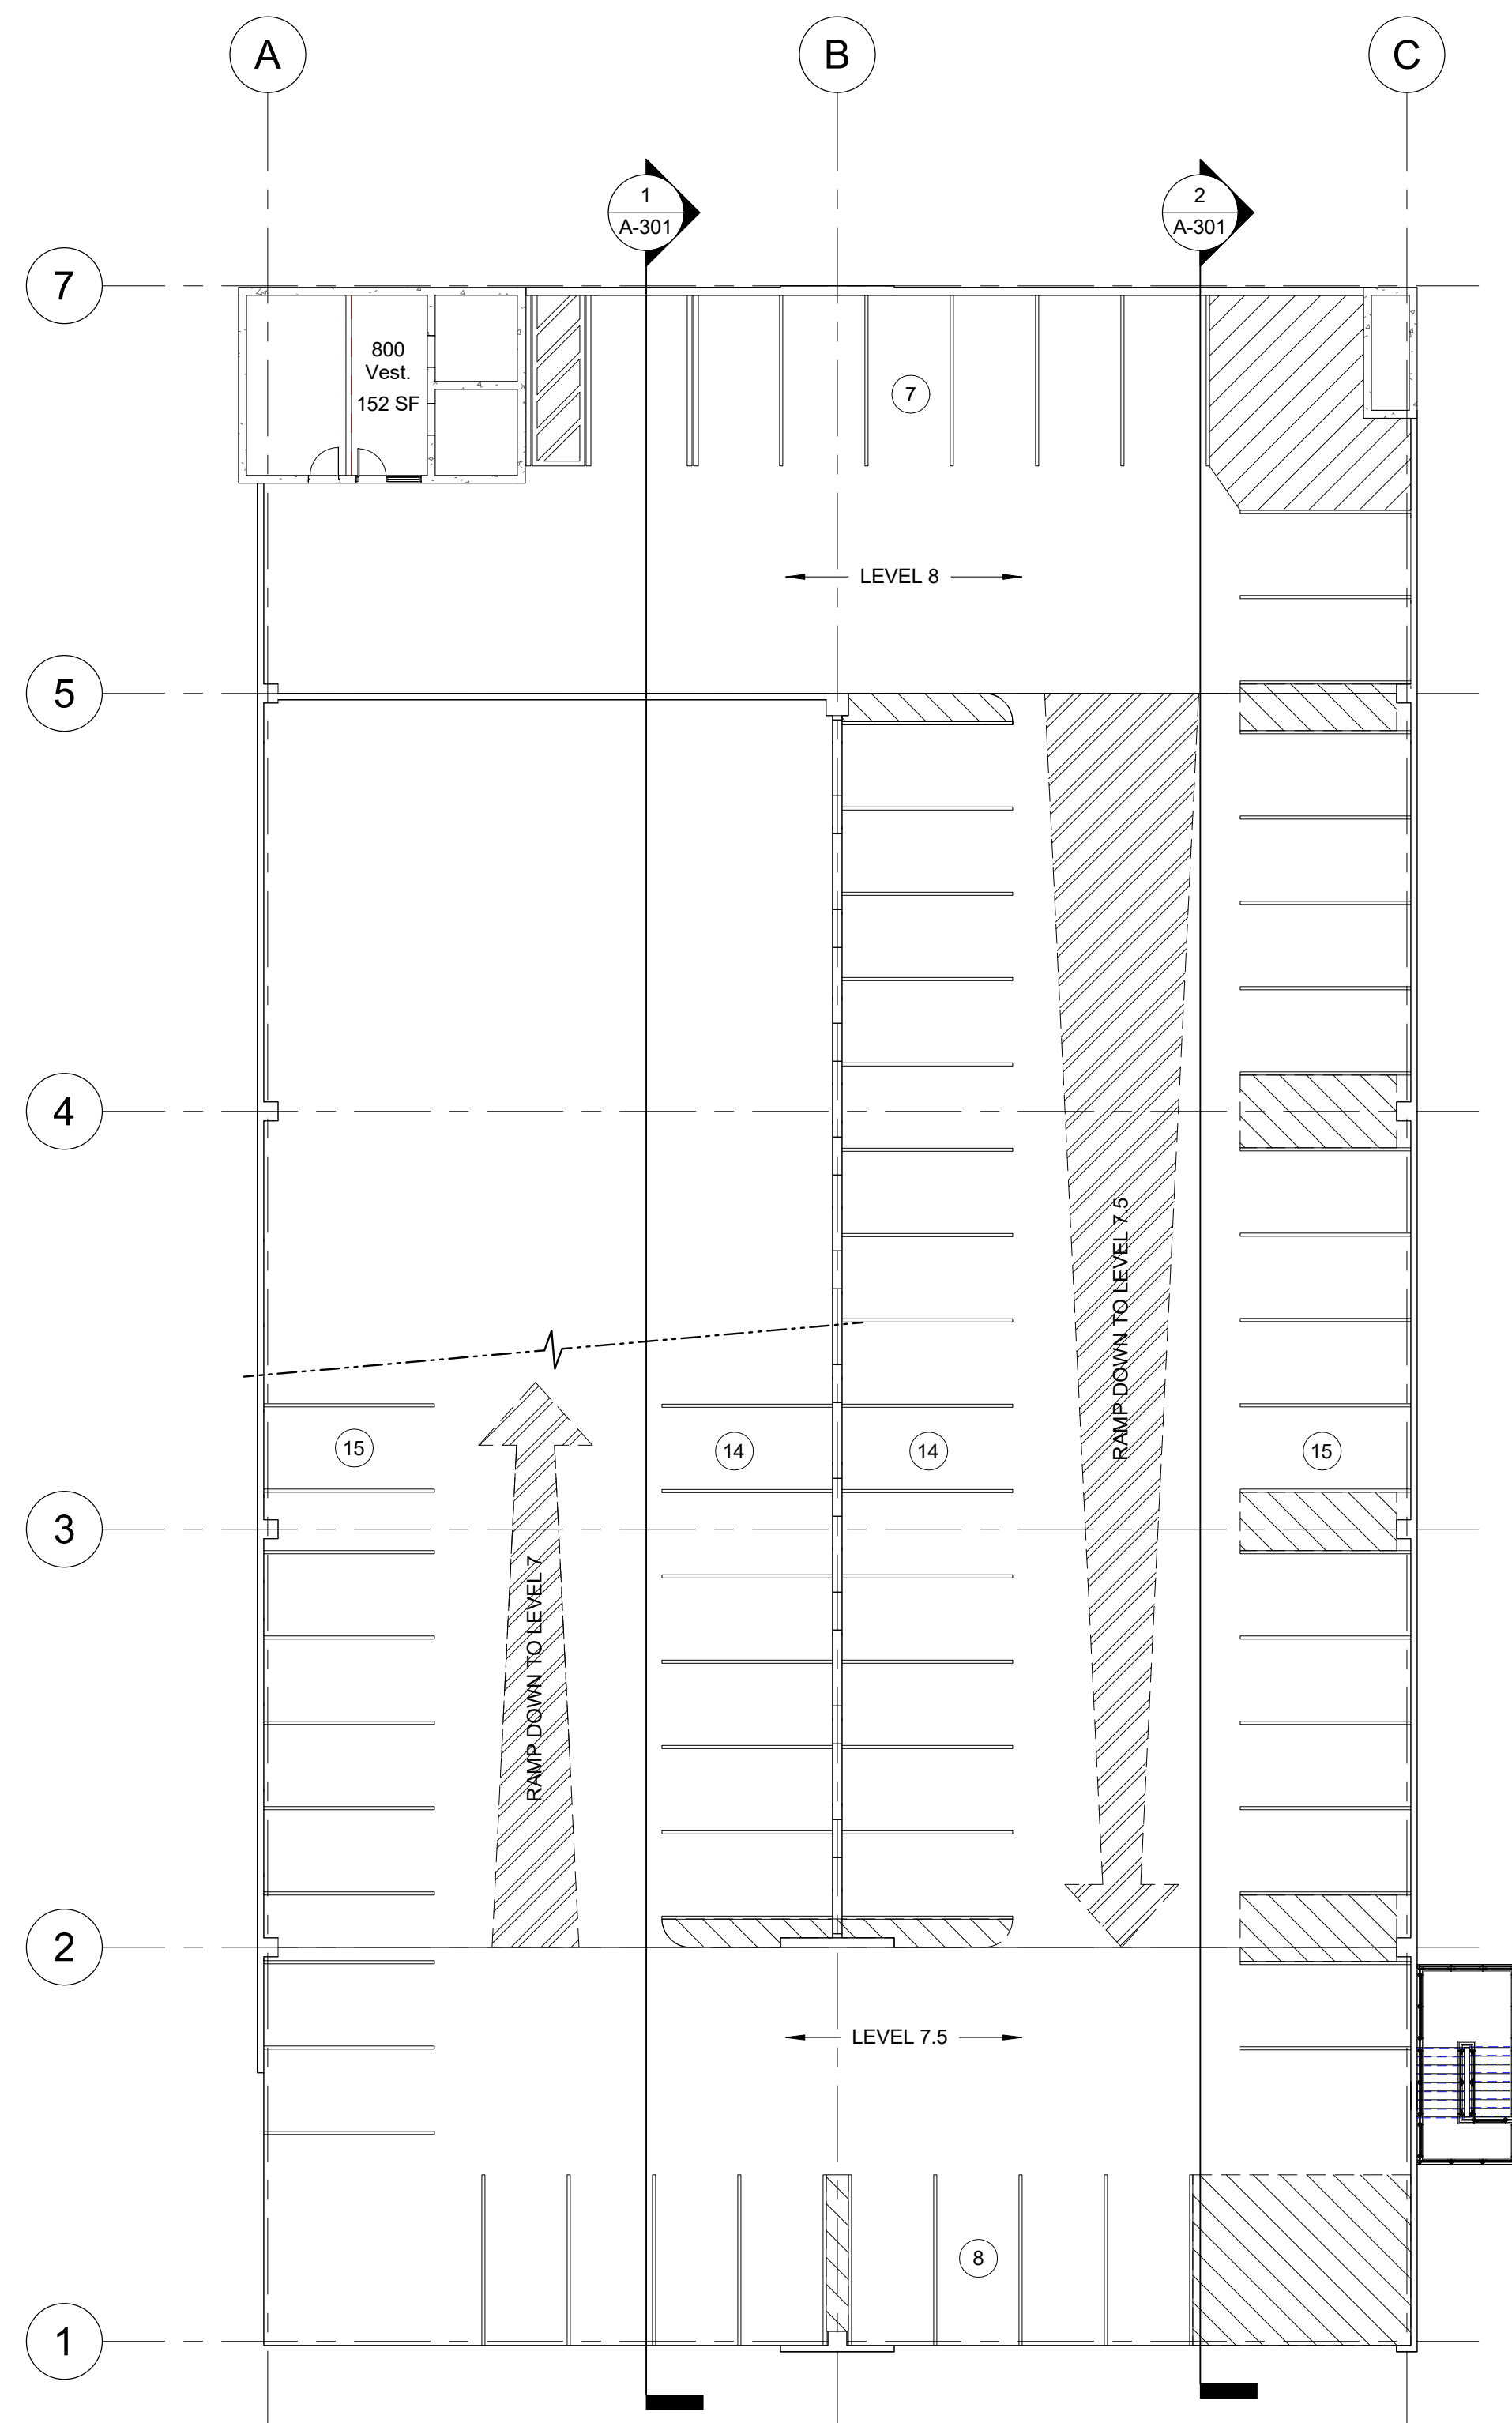

2 LEVEL 8 FLOOR PLAN
 1/16" = 1'-0"

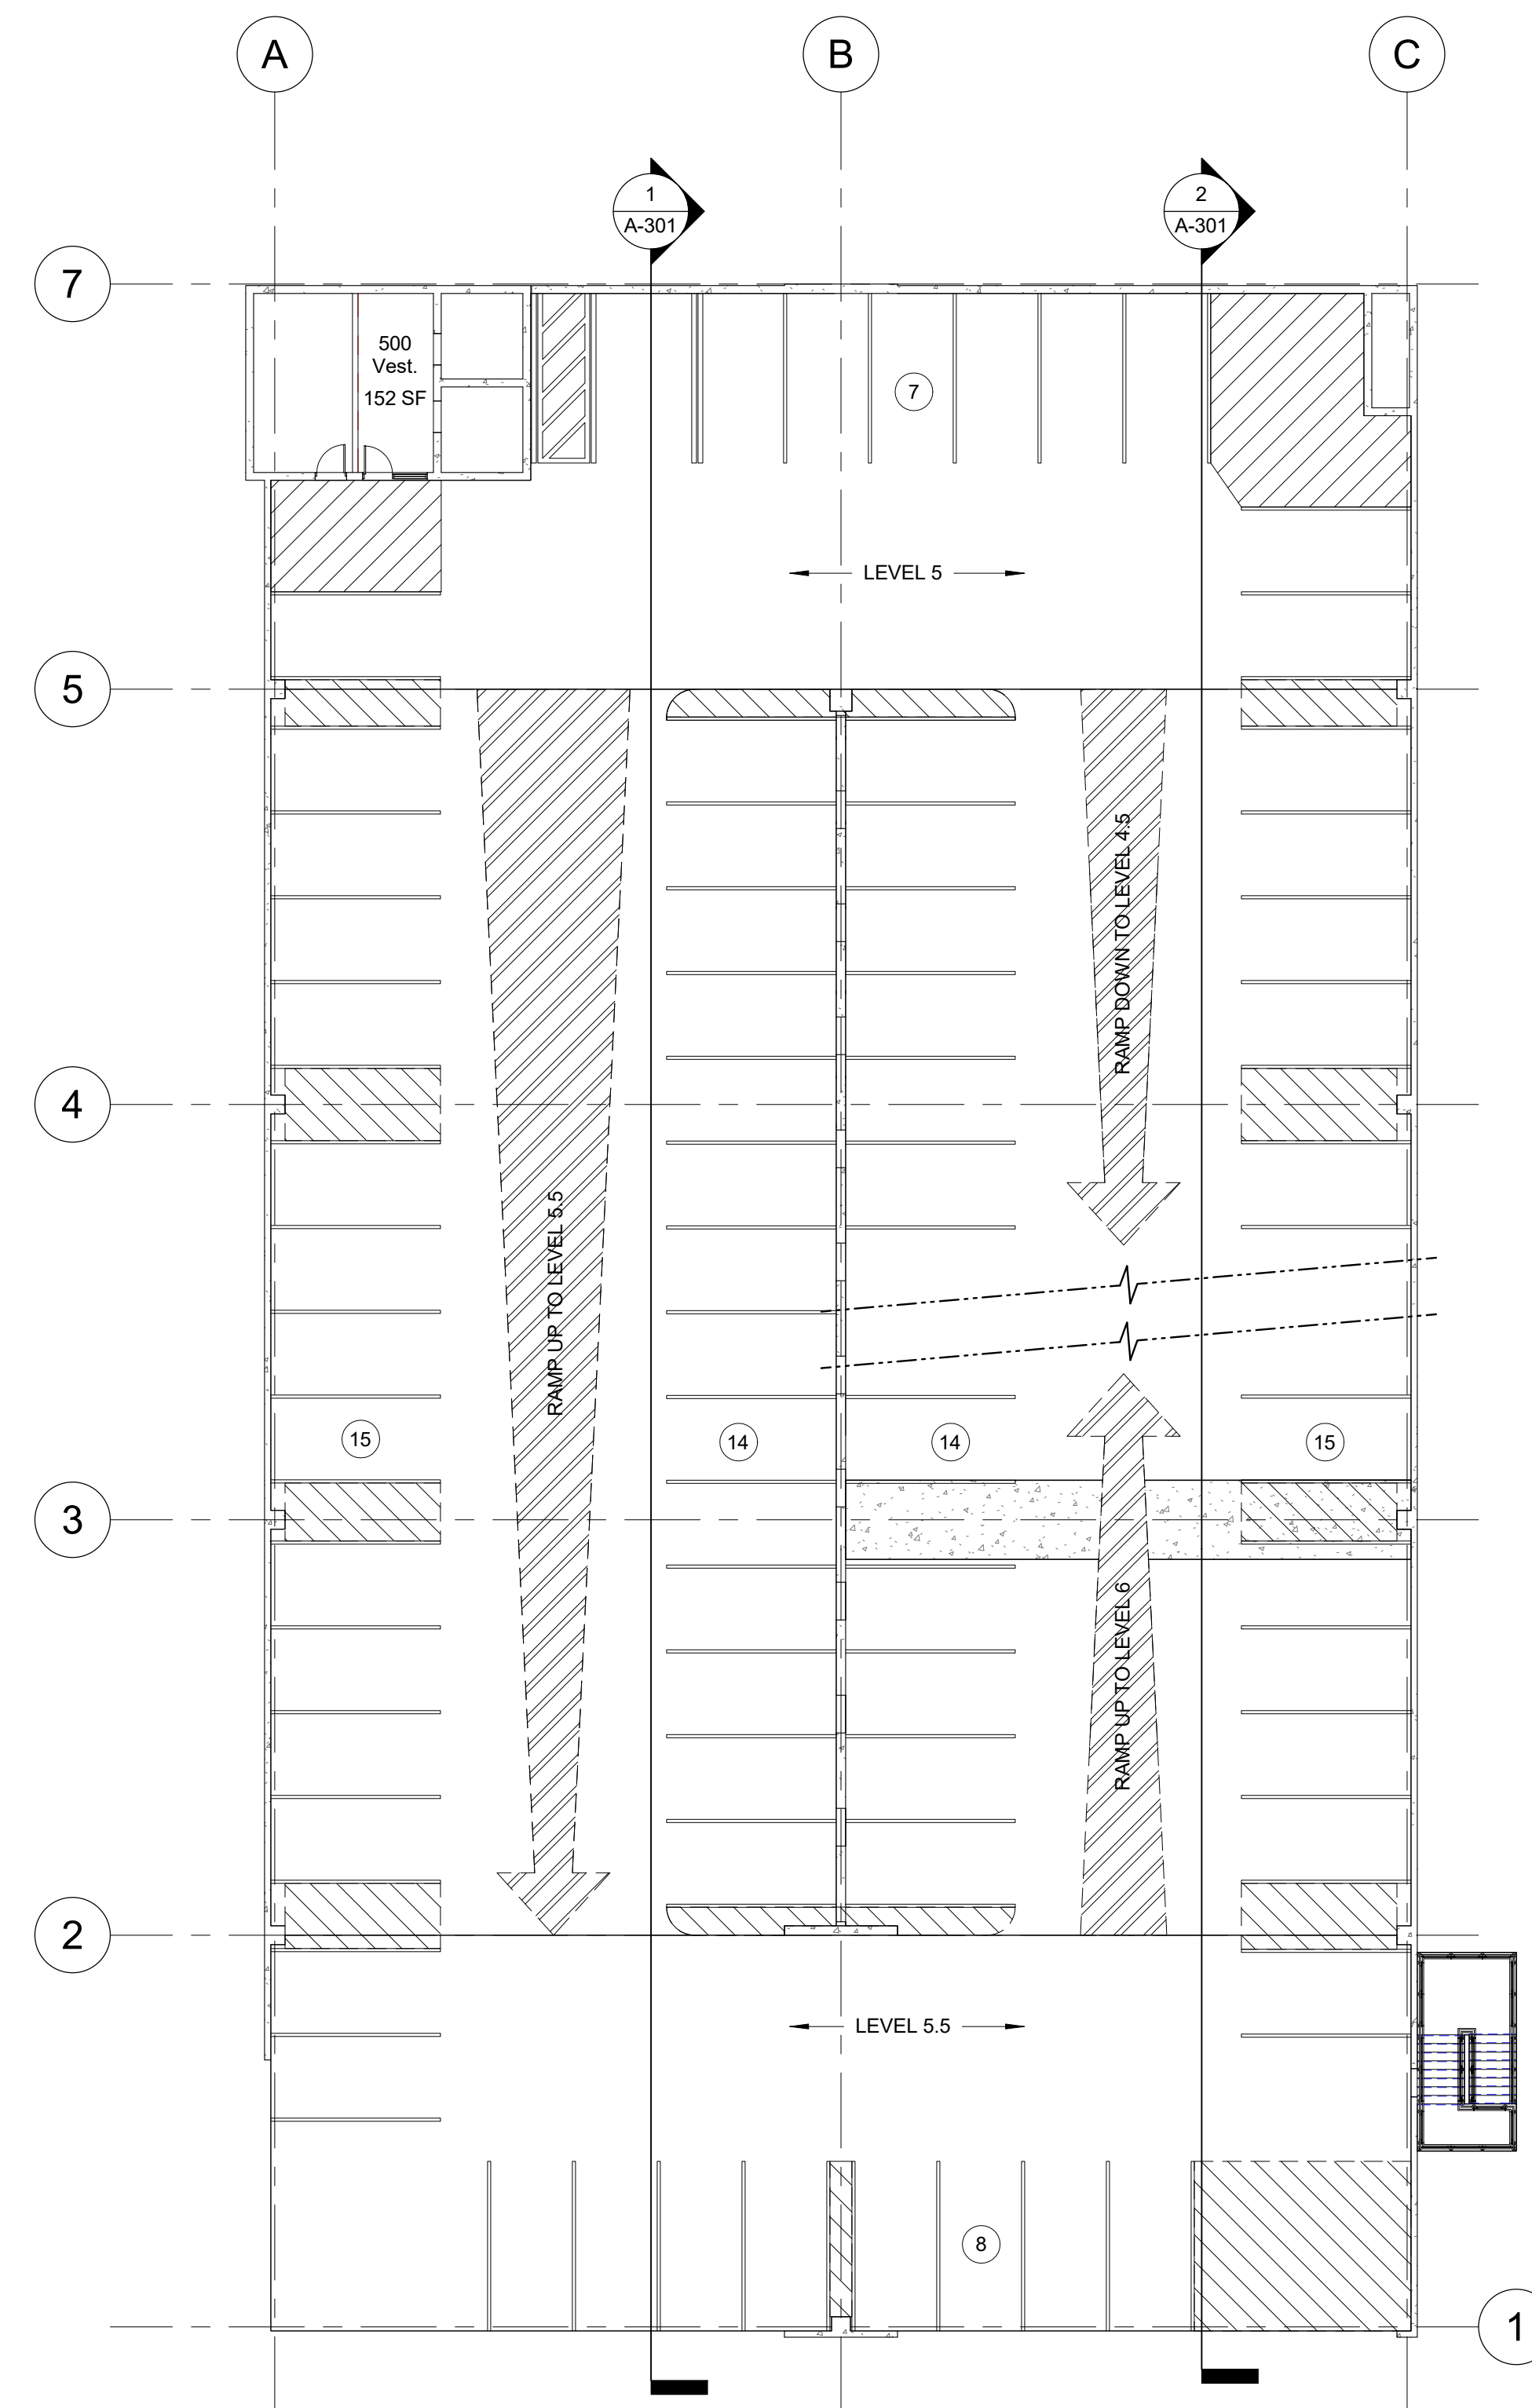

1 LEVEL 5-7 FLOOR PLANS
 1/16" = 1'-0"

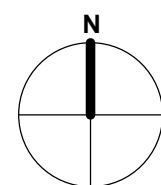

CONSULTANT LOGO HERE

S. OSCEOLA PARKING GARAGE

[PROJECT ADDRESS]
 [PROJECT PHASE]

Comm. No: [PROJ. NO]
 Date: MM/DD/YY
 Drawn by: Author

Checked by: Checker

Revisions		
No.	Date	Revision Description

TO THE BEST OF MY KNOWLEDGE, THE PLANS AND SPECIFICATIONS COMPLY WITH THE MINIMUM BUILDING CODES.

NAME, LIC. #, DATE:
 © 2024 HARVARD JOLLY, INC.
 FLOOR PLAN