

CLEARWATER, FL

Wayfinding & Signage Program
Downtown

PROGRAMMING:

Sign Location Plan

FINAL REVIEW

January 21, 2019

merJE

MERJE | ENVIRONMENTS & EXPERIENCES


120 North Church Street

Suite 208

West Chester, PA 19380

T 484.266.0648

www.merjedesign.com

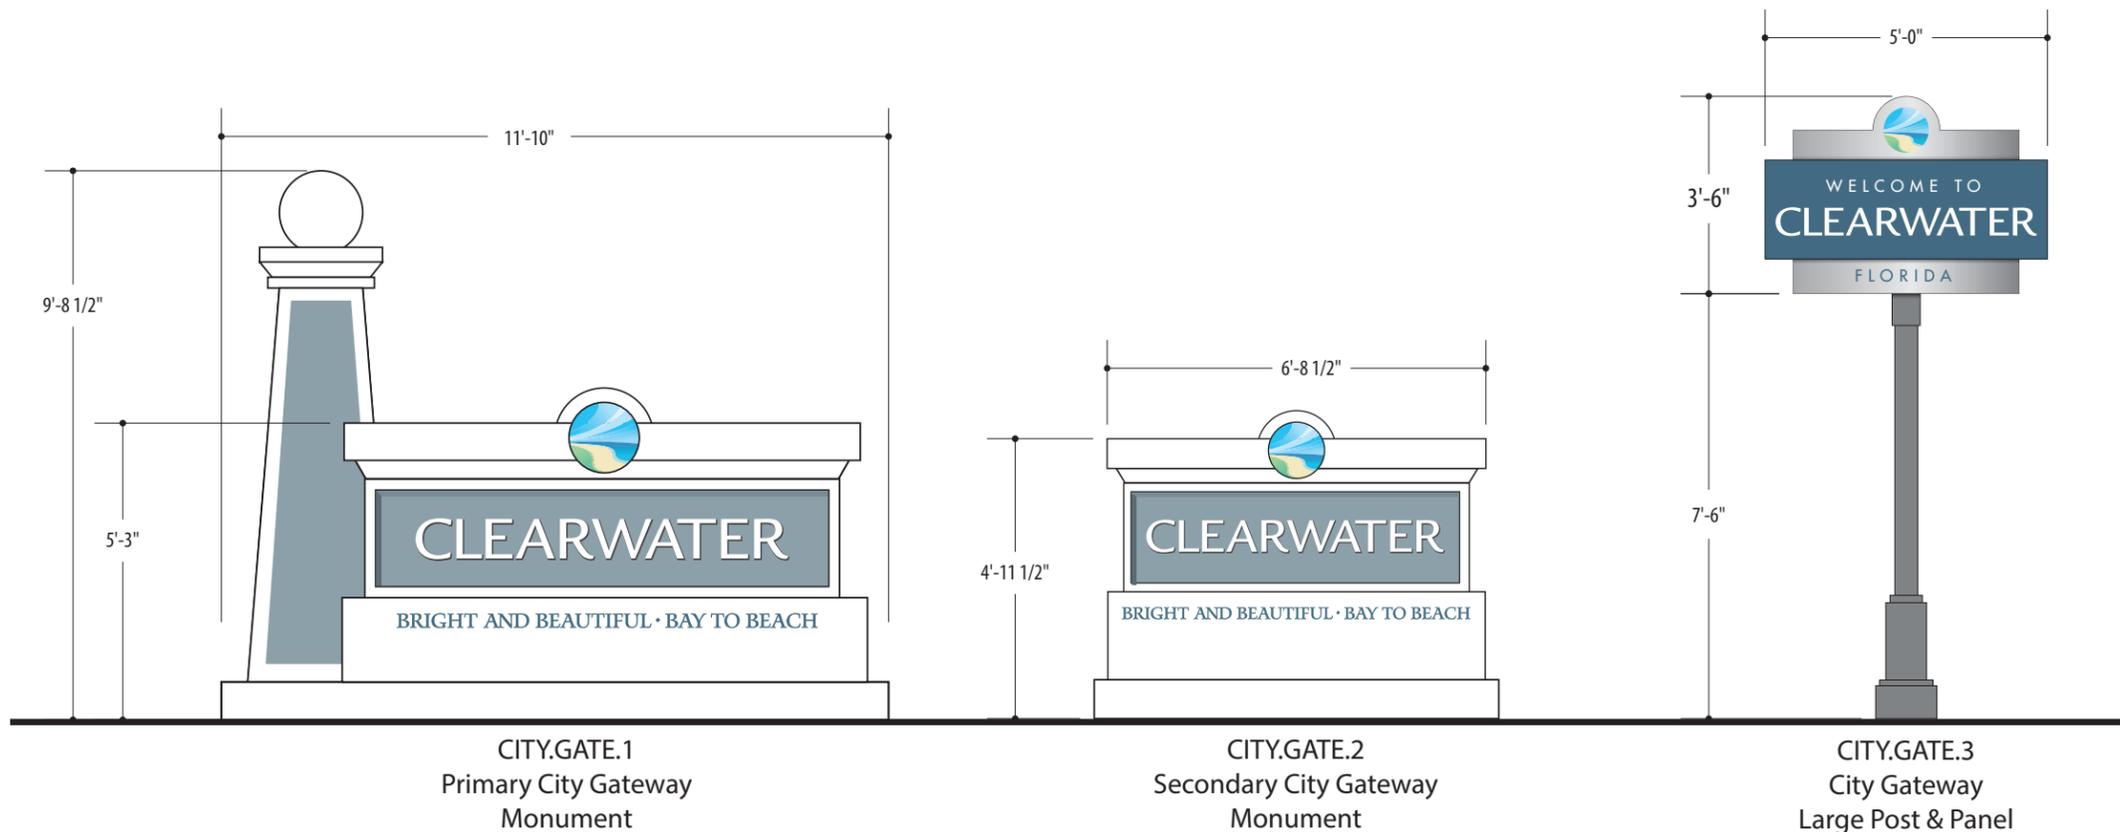

SPECIFICATIONS

Refer to the Wayfinding and Signage System design intent documentation for sign type drawings, material call-outs and installation methods.

Refer to the Wayfinding and Signage System message schedule for all sign type messages, location numbers, quantities, and specific location details.

NOTES:

1. General sign locations are provided on these plan sheets.
2. The Message Schedule provides more detailed guidance of sign location in the Remarks column.
3. Refer to the Message Schedule for the final messages of each sign.
4. Utilize the above Legend to help determine sign types, and other details of location.

ENVIRONMENTS & EXPERIENCES

merJe

120 North Church Street
Suite 208
West Chester, PA 19380
T 484.266.0648
www.merjedesign.com

DATE 04/10/17

DRAWN BY: LH

These drawings are meant for DESIGN INTENT ONLY and are not for construction. Contractor shall verify and be responsible for all dimensions and conditions of the job. Contractor shall be familiar with the site and conditions it presents. This office must be notified of any variations from the dimensions and conditions shown on this drawing. Shop drawings and details must be submitted to this office for approval prior to proceeding with fabrication. All copy shall be proofread by client and legal requirements checked by legal department.

REVISIONS 08/16/17

02/27/18

03/28/18

12/20/18

CLIENT / PROJECT

Clearwater, FL
Wayfinding and Signage System

PROJECT NO.

SHEET TITLE


City Gateways

SHEET NO.

SPECIFICATIONS

Refer to the Wayfinding and Signage System design intent documentation for sign type drawings, material call-outs and installation methods.

Refer to the Wayfinding and Signage System message schedule for all sign type messages, location numbers, quantities, and specific location details.

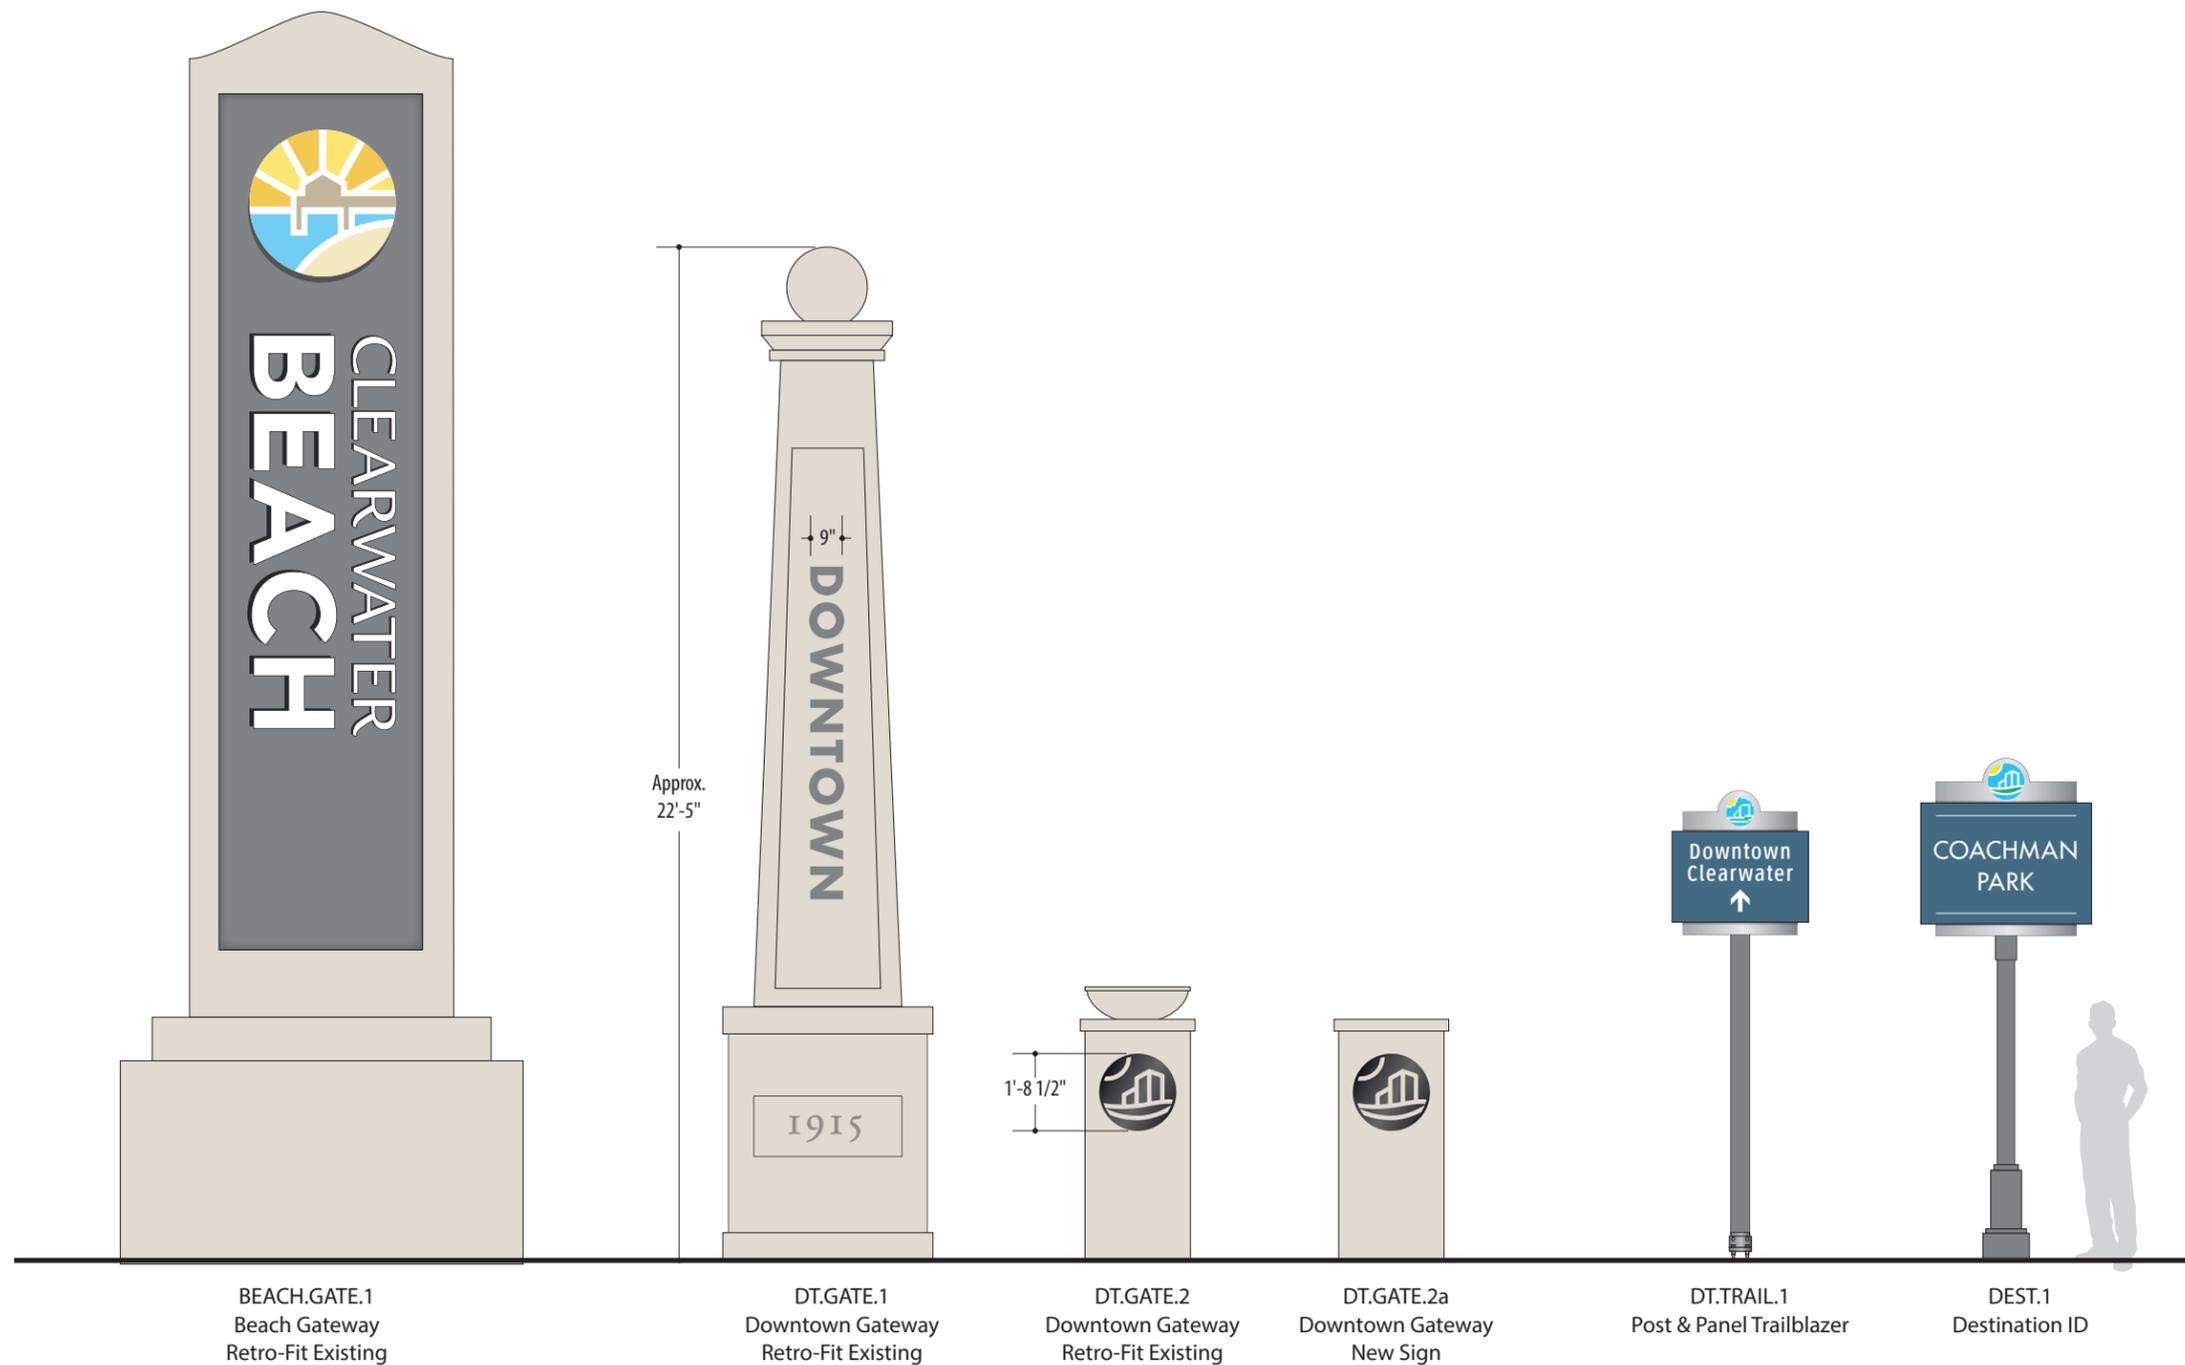

NOTES:

1. General sign locations are provided on these plan sheets.
2. The Message Schedule provides more detailed guidance of sign location in the Remarks column.
3. Refer to the Message Schedule for the final messages of each sign.
4. Utilize the above Legend to help determine sign types, and other details of location.

ENVIRONMENTS & EXPERIENCES

merJe

120 North Church Street
Suite 208
West Chester, PA 19380
T 484.266.0648
www.merjedesign.com

DATE 04/10/17

DRAWN BY: LH

These drawings are meant for DESIGN INTENT ONLY and are not for construction. Contractor shall verify and be responsible for all dimensions and conditions of the job. Contractor shall be familiar with the site and conditions it presents. This office must be notified of any variations from the dimensions and conditions shown on this drawing. Shop drawings and details must be submitted to this office for approval prior to proceeding with fabrication. All copy shall be proofread by client and legal requirements checked by legal department.

CLIENT / PROJECT
Clearwater, FL
Wayfinding and Signage System

PROJECT NO.

SHEET TITLE

City Gateways

REVISIONS 08/16/17

02/27/18

03/28/18

12/20/18


SHEET NO.




Photo Reference



Photo Reference

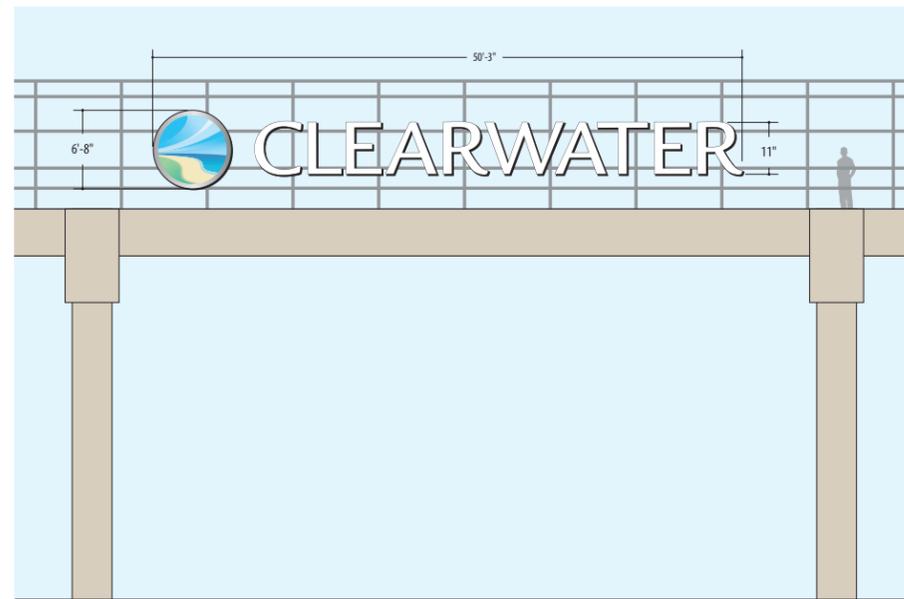

BRIDGE.1
Large Overpass Gateway
(US-19)

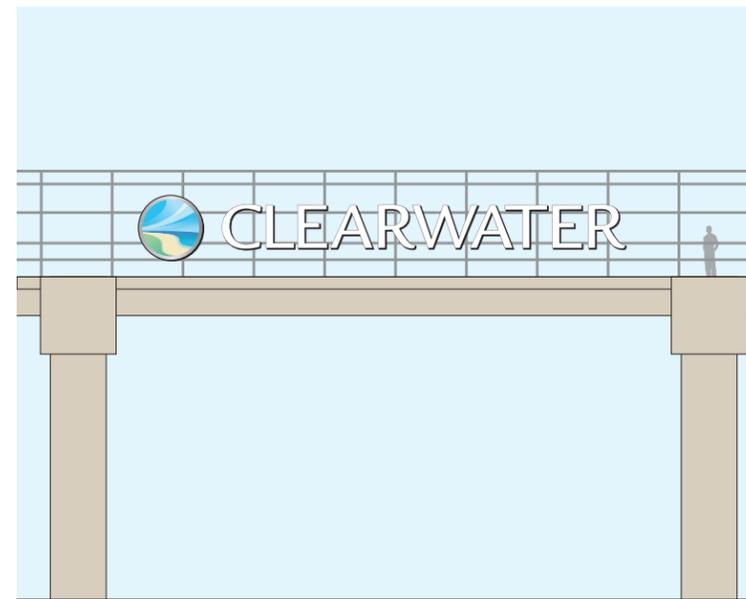

BRIDGE.2
Small Overpass Gateway

SPECIFICATIONS

Refer to the Wayfinding and Signage System design intent documentation for sign type drawings, material call-outs and installation methods.

Refer to the Wayfinding and Signage System message schedule for all sign type messages, location numbers, quantities, and specific location details.

NOTES:

1. General sign locations are provided on these plan sheets.
2. The Message Schedule provides more detailed guidance of sign location in the Remarks column.
3. Refer to the Message Schedule for the final messages of each sign.
4. Utilize the above Legend to help determine sign types, and other details of location.

ENVIRONMENTS & EXPERIENCES

merJe

120 North Church Street
Suite 208
West Chester, PA 19380
T 484.266.0648
www.merjedesign.com

DATE 04/10/17

DRAWN BY: LH

These drawings are meant for DESIGN INTENT ONLY and are not for construction. Contractor shall verify and be responsible for all dimensions and conditions of the job. Contractor shall be familiar with the site and conditions it presents. This office must be notified of any variations from the dimensions and conditions shown on this drawing. Shop drawings and details must be submitted to this office for approval prior to proceeding with fabrication. All copy shall be proofread by client and legal requirements checked by legal department.

REVISIONS 08/16/17

02/27/18

03/28/18

12/20/18

CLIENT / PROJECT

Clearwater, FL
Wayfinding and Signage System

PROJECT NO.

SHEET TITLE



District Gateways

SHEET NO.

SPECIFICATIONS

Refer to the Wayfinding and Signage System design intent documentation for sign type drawings, material call-outs and installation methods.

Refer to the Wayfinding and Signage System message schedule for all sign type messages, location numbers, quantities, and specific location details.

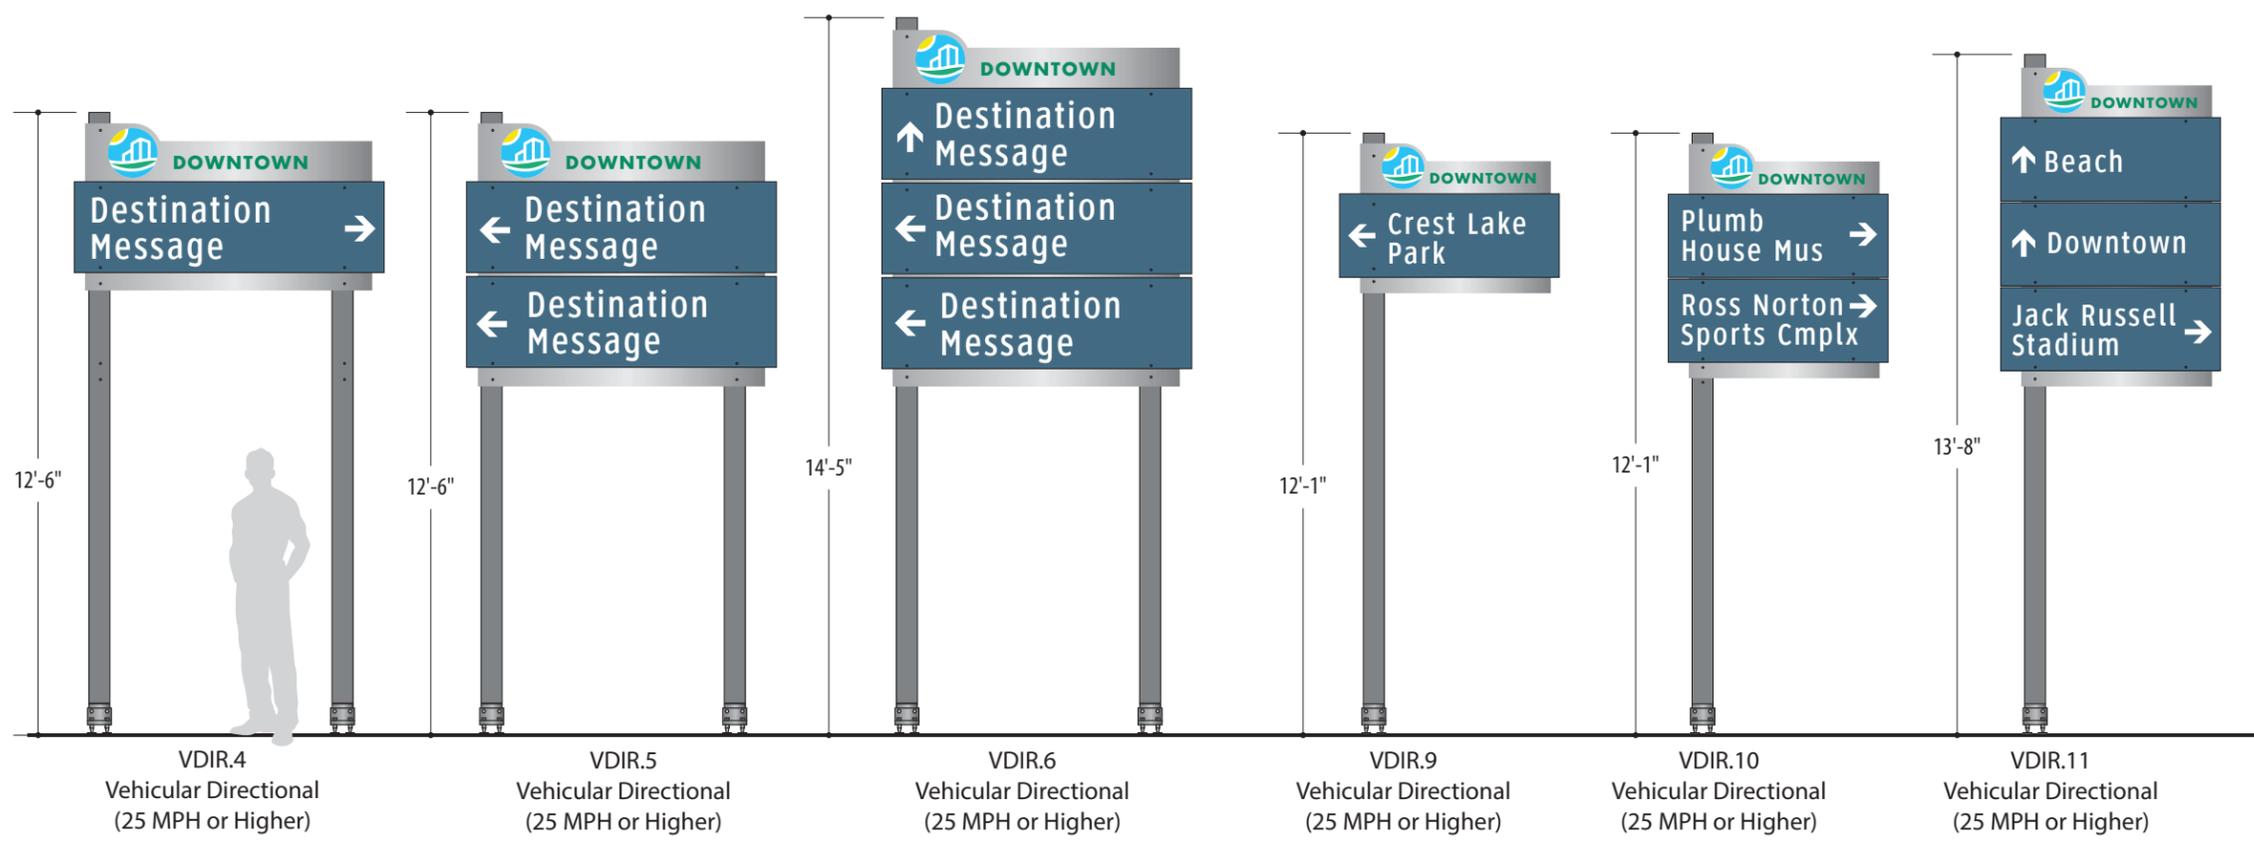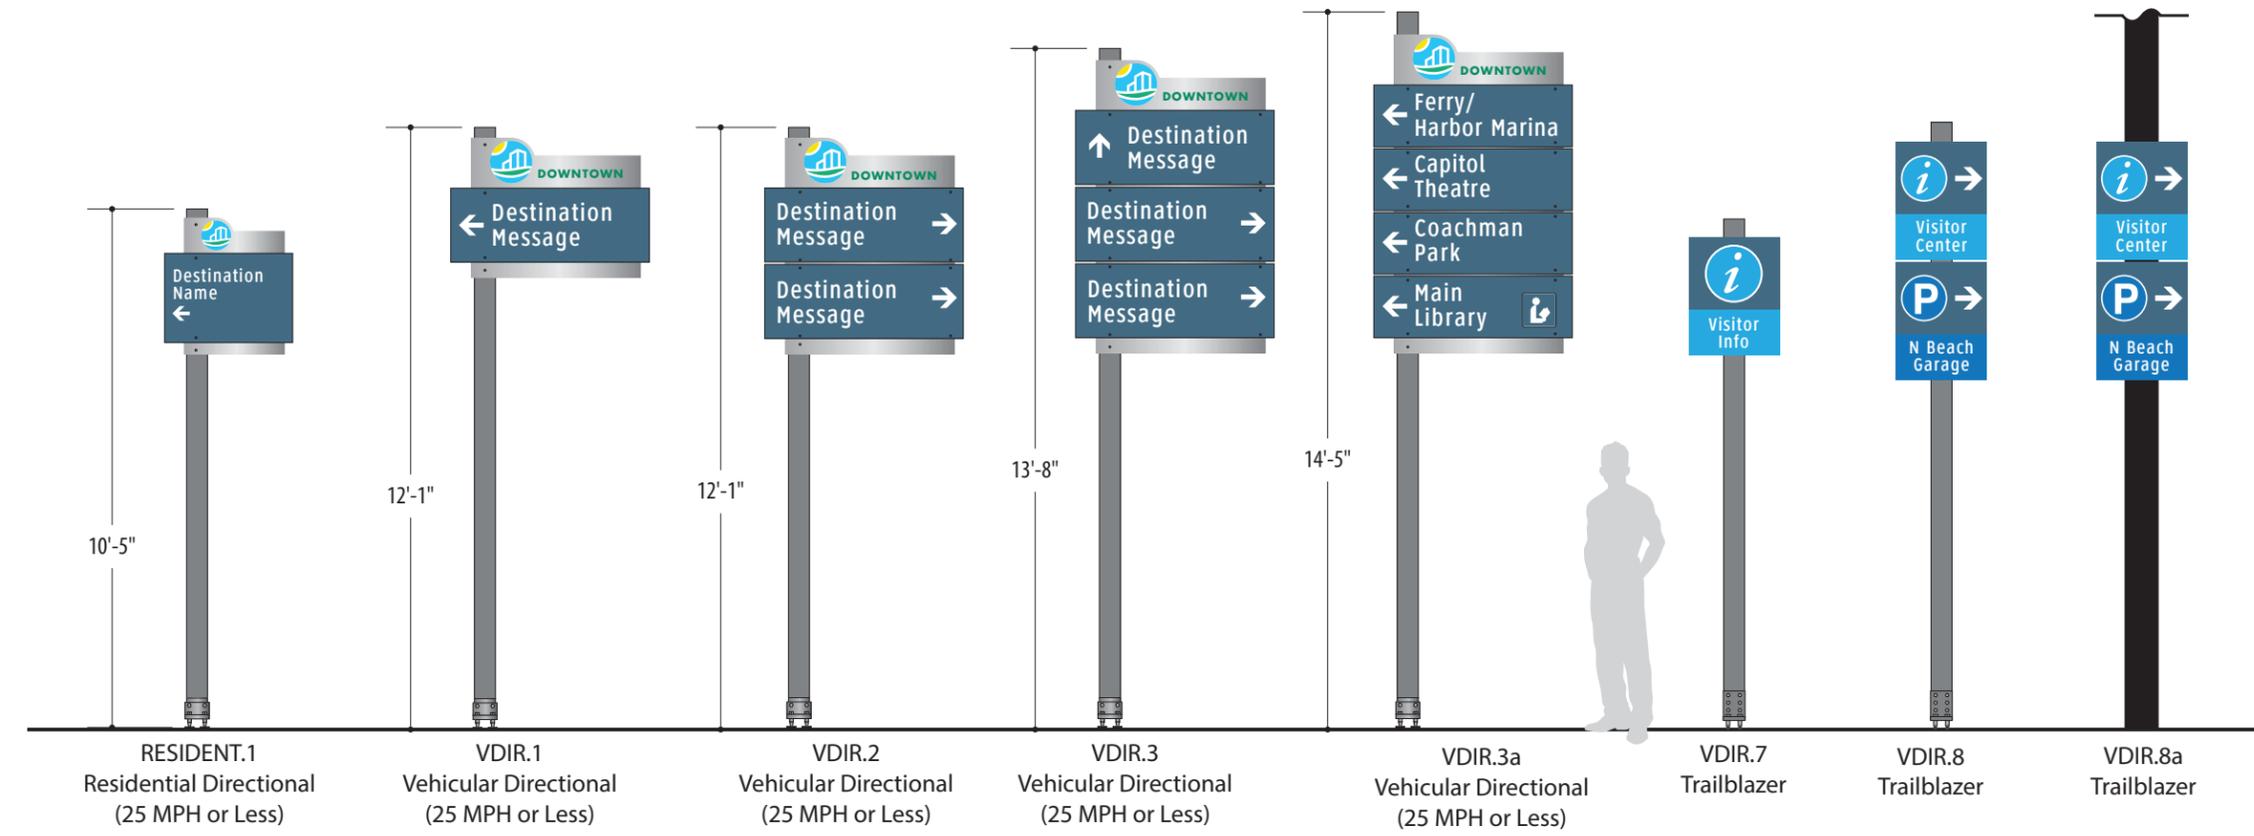

- NOTES:
1. General sign locations are provided on these plan sheets.
 2. The Message Schedule provides more detailed guidance of sign location in the Remarks column.
 3. Refer to the Message Schedule for the final messages of each sign.
 4. Utilize the above Legend to help determine sign types, and other details of location.

ENVIRONMENTS & EXPERIENCES

merJe

120 North Church Street
Suite 208
West Chester, PA 19380
T 484.266.0648
www.merjedesign.com

DATE 04/10/17

DRAWN BY: LH

These drawings are meant for DESIGN INTENT ONLY and are not for construction. Contractor shall verify and be responsible for all dimensions and conditions of the job. Contractor shall be familiar with the site and conditions it presents. This office must be notified of any variations from the dimensions and conditions shown on this drawing. Shop drawings and details must be submitted to this office for approval prior to proceeding with fabrication. All copy shall be proofread by client and legal requirements checked by legal department.

REVISIONS 08/16/17

02/27/18

03/28/18

12/20/18

CLIENT / PROJECT

Clearwater, FL
Wayfinding and Signage System

PROJECT NO.

SHEET TITLE

Vehicular Signage



SHEET NO.

4

SPECIFICATIONS

Refer to the Wayfinding and Signage System design intent documentation for sign type drawings, material call-outs and installation methods.

Refer to the Wayfinding and Signage System message schedule for all sign type messages, location numbers, quantities, and specific location details.

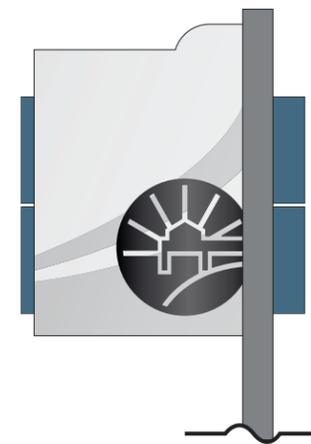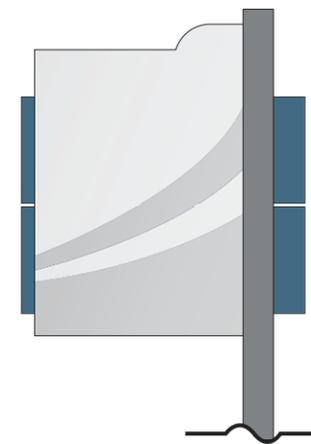


US-19 District Zone Colors




City (Not in District)
Vehicular Directional



Downtown District
Vehicular Directional

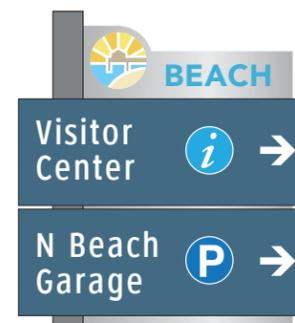

Beach District
Vehicular Directional

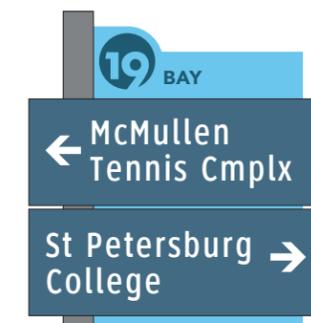

US-19 District
Vehicular Directional



- NOTES:
1. General sign locations are provided on these plan sheets.
 2. The Message Schedule provides more detailed guidance of sign location in the Remarks column.
 3. Refer to the Message Schedule for the final messages of each sign.
 4. Utilize the above Legend to help determine sign types, and other details of location.

ENVIRONMENTS & EXPERIENCES



120 North Church Street
Suite 208
West Chester, PA 19380
T 484.266.0648
www.merjedesign.com

DATE	04/10/17	CLIENT / PROJECT
DRAWN BY:	LH	
<p>These drawings are meant for DESIGN INTENT ONLY and are not for construction. Contractor shall verify and be responsible for all dimensions and conditions of the job. Contractor shall be familiar with the site and conditions it presents. This office must be notified of any variations from the dimensions and conditions shown on this drawing. Shop drawings and details must be submitted to this office for approval prior to proceeding with fabrication. All copy shall be proofread by client and legal requirements checked by legal department.</p>		<p>Clearwater, FL Wayfinding and Signage System</p>
REVISIONS	08/16/17	PROJECT NO.
	02/27/18	SHEET TITLE
	03/28/18	
	12/20/18	
		SHEET NO.

Vehicular Signage



Existing Conditions




Existing Conditions



PARK.6
Parking Garage ID
Flag Mounted

GARDEN AVENUE GARAGE

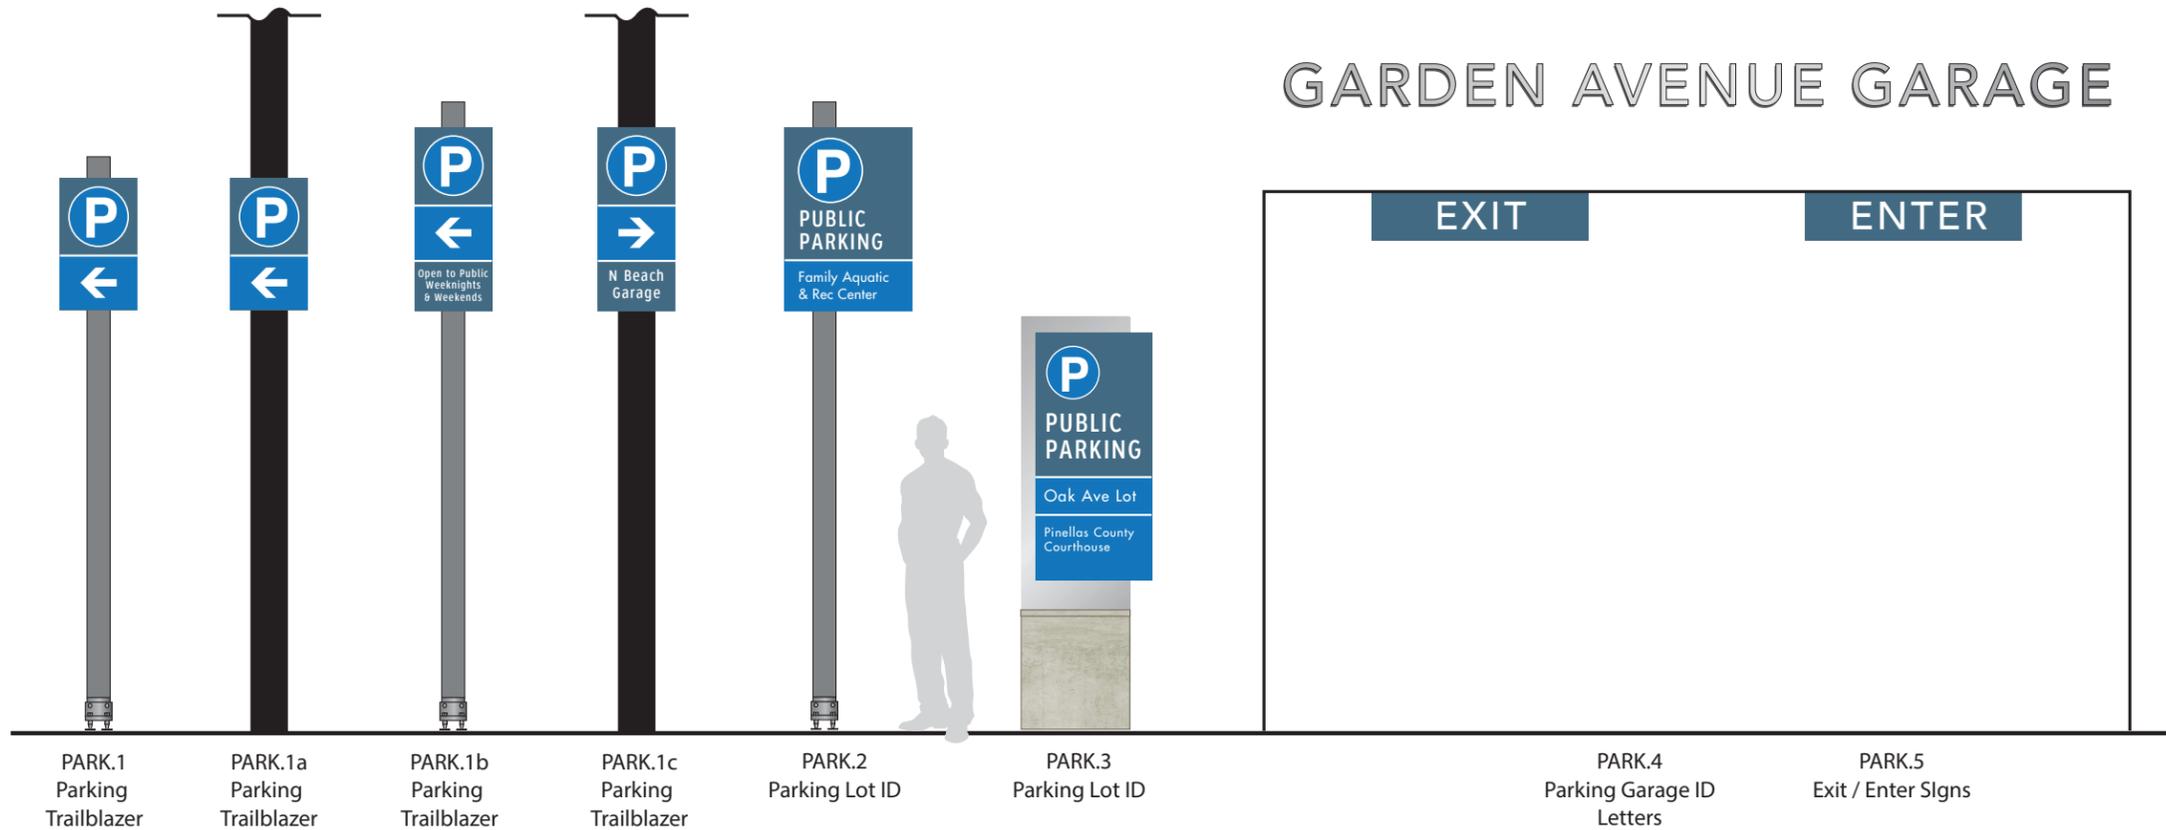

SPECIFICATIONS

Refer to the Wayfinding and Signage System design intent documentation for sign type drawings, material call-outs and installation methods.

Refer to the Wayfinding and Signage System message schedule for all sign type messages, location numbers, quantities, and specific location details.

NOTES:

1. General sign locations are provided on these plan sheets.
2. The Message Schedule provides more detailed guidance of sign location in the Remarks column.
3. Refer to the Message Schedule for the final messages of each sign.
4. Utilize the above Legend to help determine sign types, and other details of location.

ENVIRONMENTS & EXPERIENCES

merJe

120 North Church Street
Suite 208
West Chester, PA 19380
T 484.266.0648
www.merjedesign.com

DATE 04/10/17

DRAWN BY: LH

These drawings are meant for DESIGN INTENT ONLY and are not for construction. Contractor shall verify and be responsible for all dimensions and conditions of the job. Contractor shall be familiar with the site and conditions it presents. This office must be notified of any variations from the dimensions and conditions shown on this drawing. Shop drawings and details must be submitted to this office for approval prior to proceeding with fabrication. All copy shall be proofread by client and legal requirements checked by legal department.

REVISIONS 08/16/17

02/27/18

03/28/18

12/20/18

CLIENT / PROJECT

Clearwater, FL
Wayfinding and Signage System

PROJECT NO.

SHEET TITLE

Parking Signage

SHEET NO.

SPECIFICATIONS

Refer to the Wayfinding and Signage System design intent documentation for sign type drawings, material call-outs and installation methods.

Refer to the Wayfinding and Signage System message schedule for all sign type messages, location numbers, quantities, and specific location details.






- NOTES:**
1. General sign locations are provided on these plan sheets.
 2. The Message Schedule provides more detailed guidance of sign location in the Remarks column.
 3. Refer to the Message Schedule for the final messages of each sign.
 4. Utilize the above Legend to help determine sign types, and other details of location.

ENVIRONMENTS & EXPERIENCES


merJe

120 North Church Street
Suite 208
West Chester, PA 19380
T 484.266.0648
www.merjedesign.com


DATE	04/10/17	CLIENT / PROJECT
DRAWN BY:	LH	
These drawings are meant for DESIGN INTENT ONLY and are not for construction. Contractor shall verify and be responsible for all dimensions and conditions of the job. Contractor shall be familiar with the site and conditions it presents. This office must be notified of any variations from the dimensions and conditions shown on this drawing. Shop drawings and details must be submitted to this office for approval prior to proceeding with fabrication. All copy shall be proofread by client and legal requirements checked by legal department.		PROJECT NO.
REVISIONS	08/16/17	SHEET TITLE
	02/27/18	
	03/28/18	
	12/20/18	
		SHEET NO.

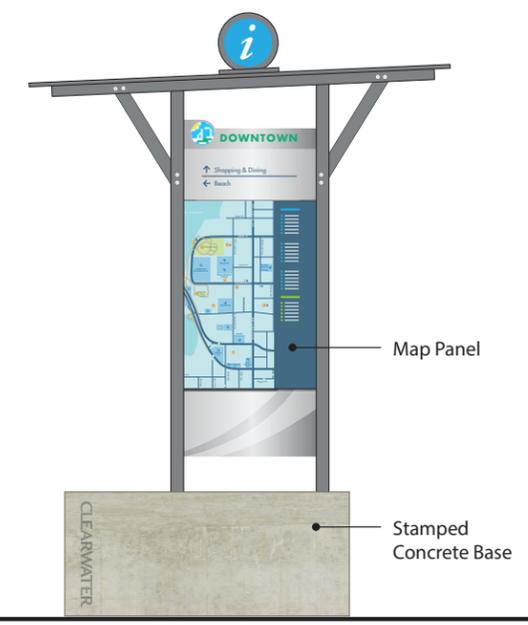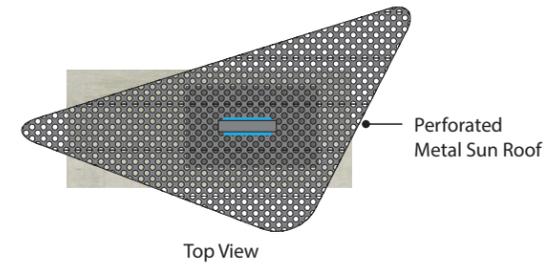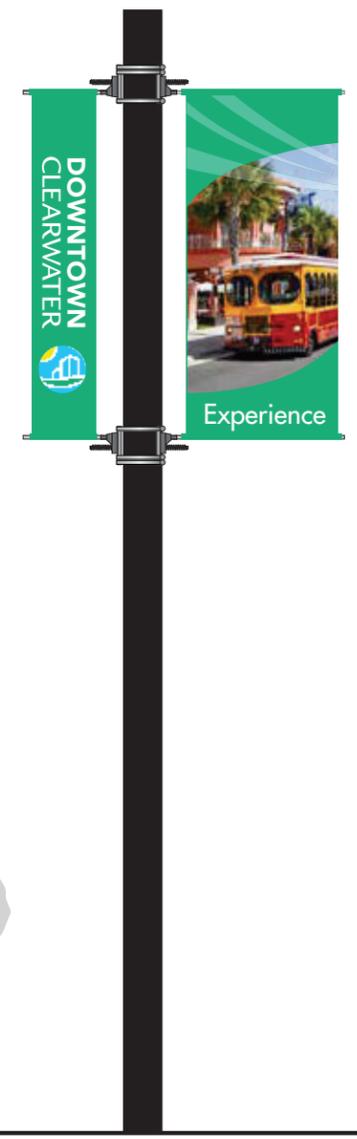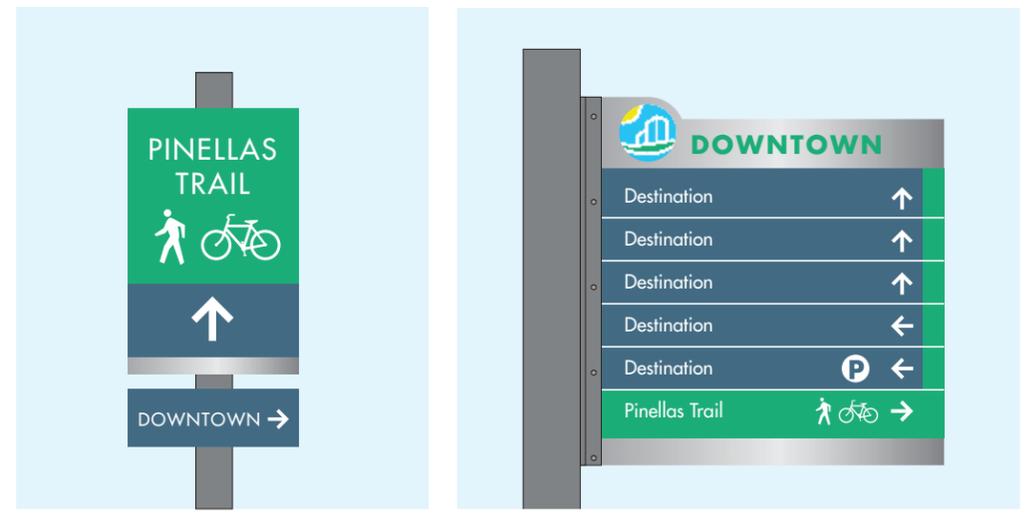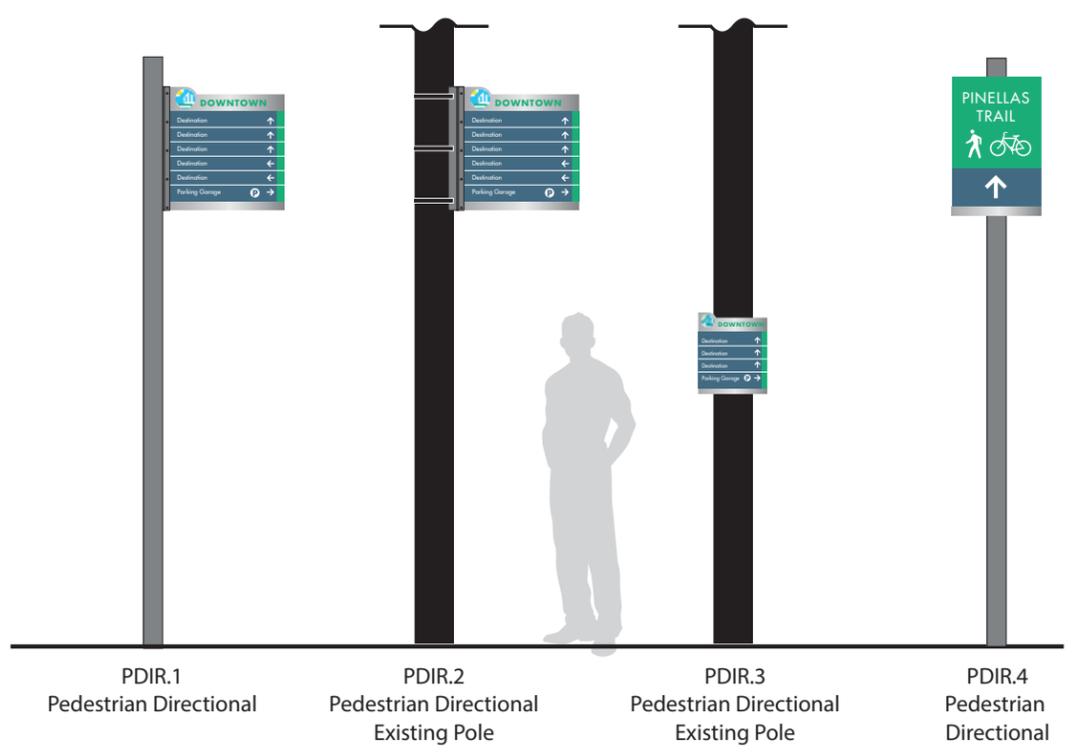


PDIR.1 Pedestrian Directional Pole
 PDIR.2 Pedestrian Directional Existing Pole
 PDIR.3 Pedestrian Directional Existing Pole
 PDIR.4 Pedestrian Directional
 KIOSK.1 Large Pedestrian Kiosk
 KIOSK.2 Pedestrian Kiosk
 Side Views
 KIOSK.2a Pedestrian Kiosk
 KIOSK.3 Pedestrian Kiosk Wall Mount
 KIOSK.4 Retro-Fit Existing Kiosk (Optional)
 BANNER.1 District Banners

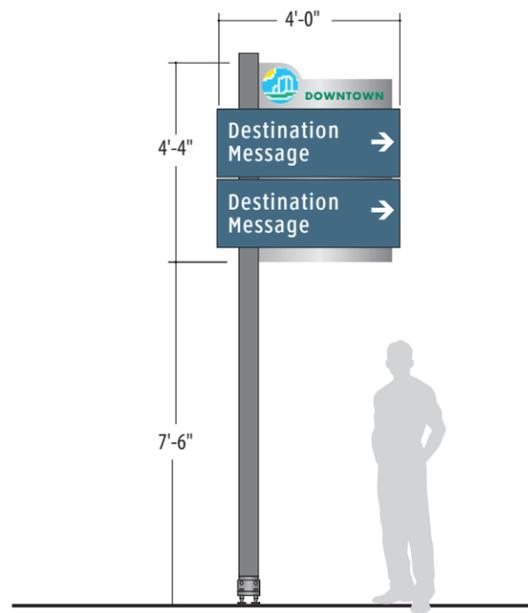


New Foundation
Transpo Breakaway B525

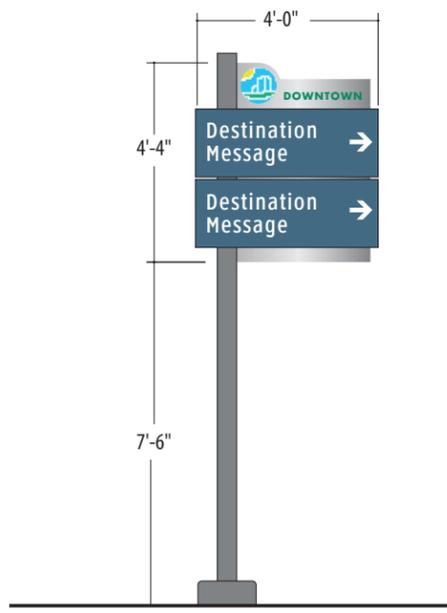


Existing Foundation
(Not Breakaway)

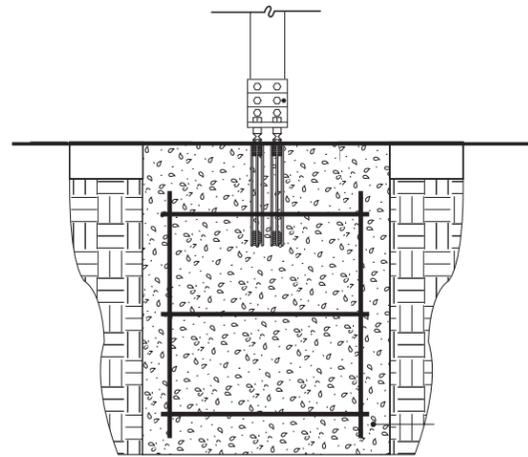

New Breakaway Footer
Transpo B525

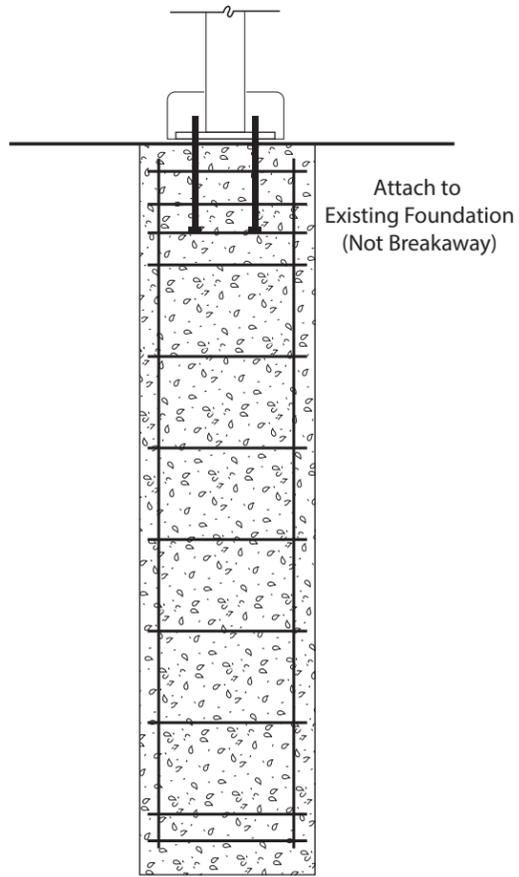

Attach to
Existing Foundation
(Not Breakaway)

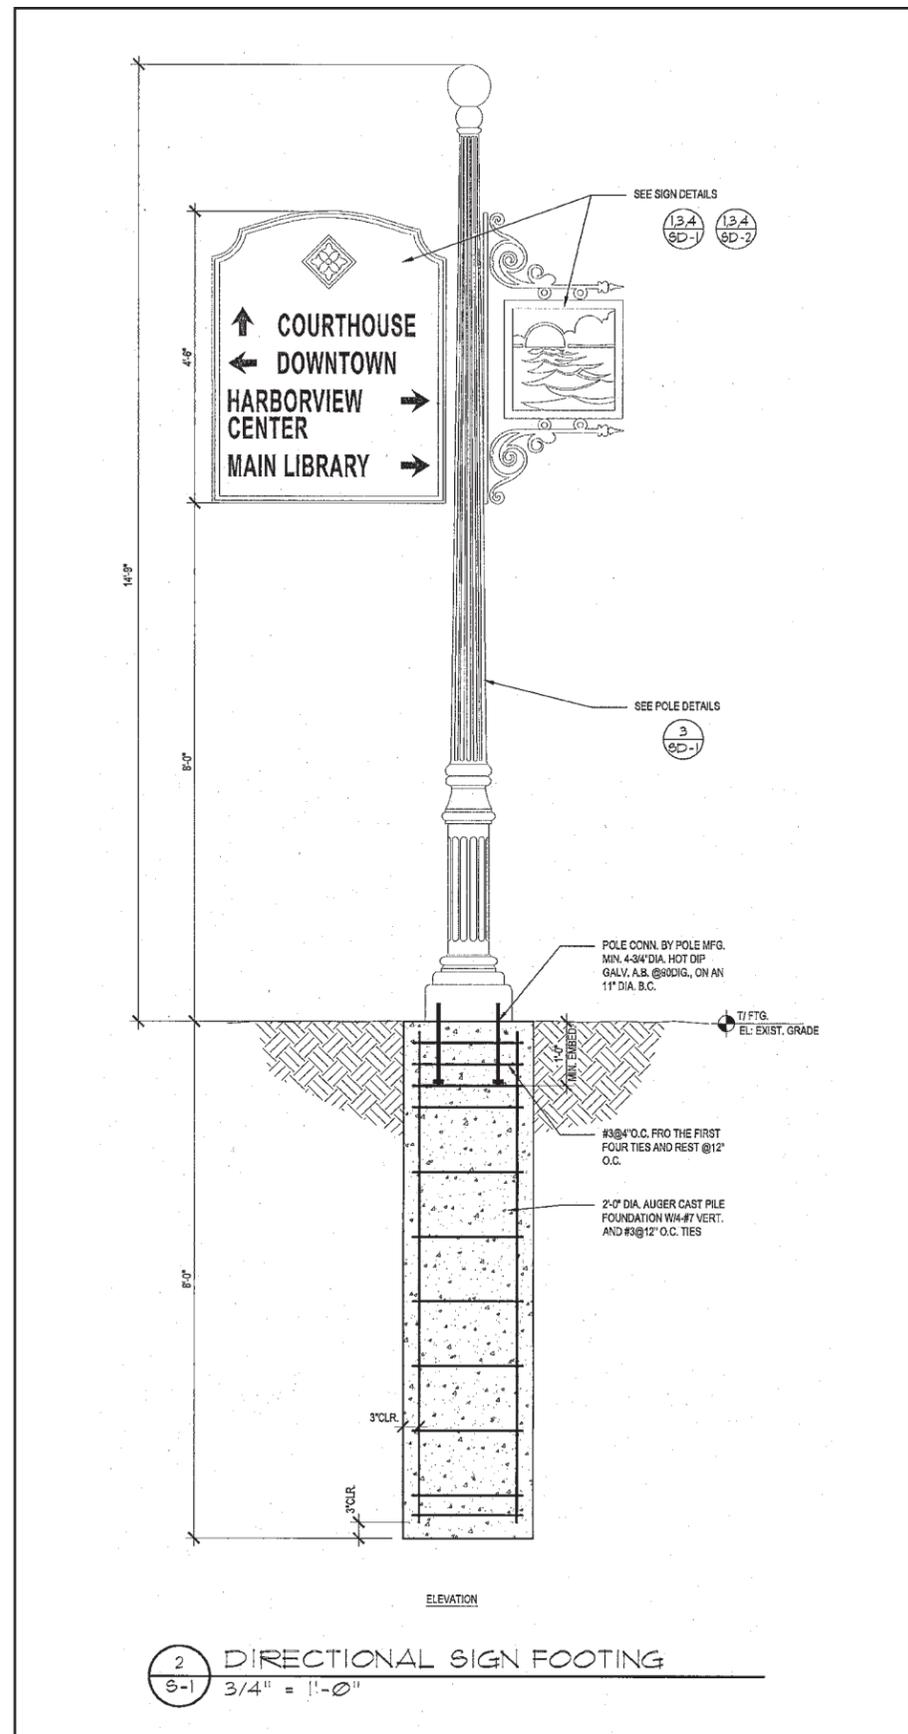

2 DIRECTIONAL SIGN FOOTING
3/4" = 1'-0"

ORIGINAL FOUNDATION DRAWINGS

SPECIFICATIONS

Refer to the Wayfinding and Signage System design intent documentation for sign type drawings, material call-outs and installation methods.

Refer to the Wayfinding and Signage System message schedule for all sign type messages, location numbers, quantities, and specific location details.

NOTES:


1. General sign locations are provided on these plan sheets.
2. The Message Schedule provides more detailed guidance of sign location in the Remarks column.
3. Refer to the Message Schedule for the final messages of each sign.
4. Utilize the above Legend to help determine sign types, and other details of location.

ENVIRONMENTS & EXPERIENCES

merJe

120 North Church Street
Suite 208
West Chester, PA 19380
T 484.266.0648
www.merjedesign.com

DATE	04/10/17	CLIENT / PROJECT
DRAWN BY:	LH	
These drawings are meant for DESIGN INTENT ONLY and are not for construction. Contractor shall verify and be responsible for all dimensions and conditions of the job. Contractor shall be familiar with the site and conditions it presents. This office must be notified of any variations from the dimensions and conditions shown on this drawing. Shop drawings and details must be submitted to this office for approval prior to proceeding with fabrication. All copy shall be proofread by client and legal requirements checked by legal department.		Clearwater, FL Wayfinding and Signage System
REVISIONS	08/16/17	PROJECT NO.
	02/27/18	SHEET TITLE
	03/28/18	Footer Comparison
	12/20/18	SHEET NO.

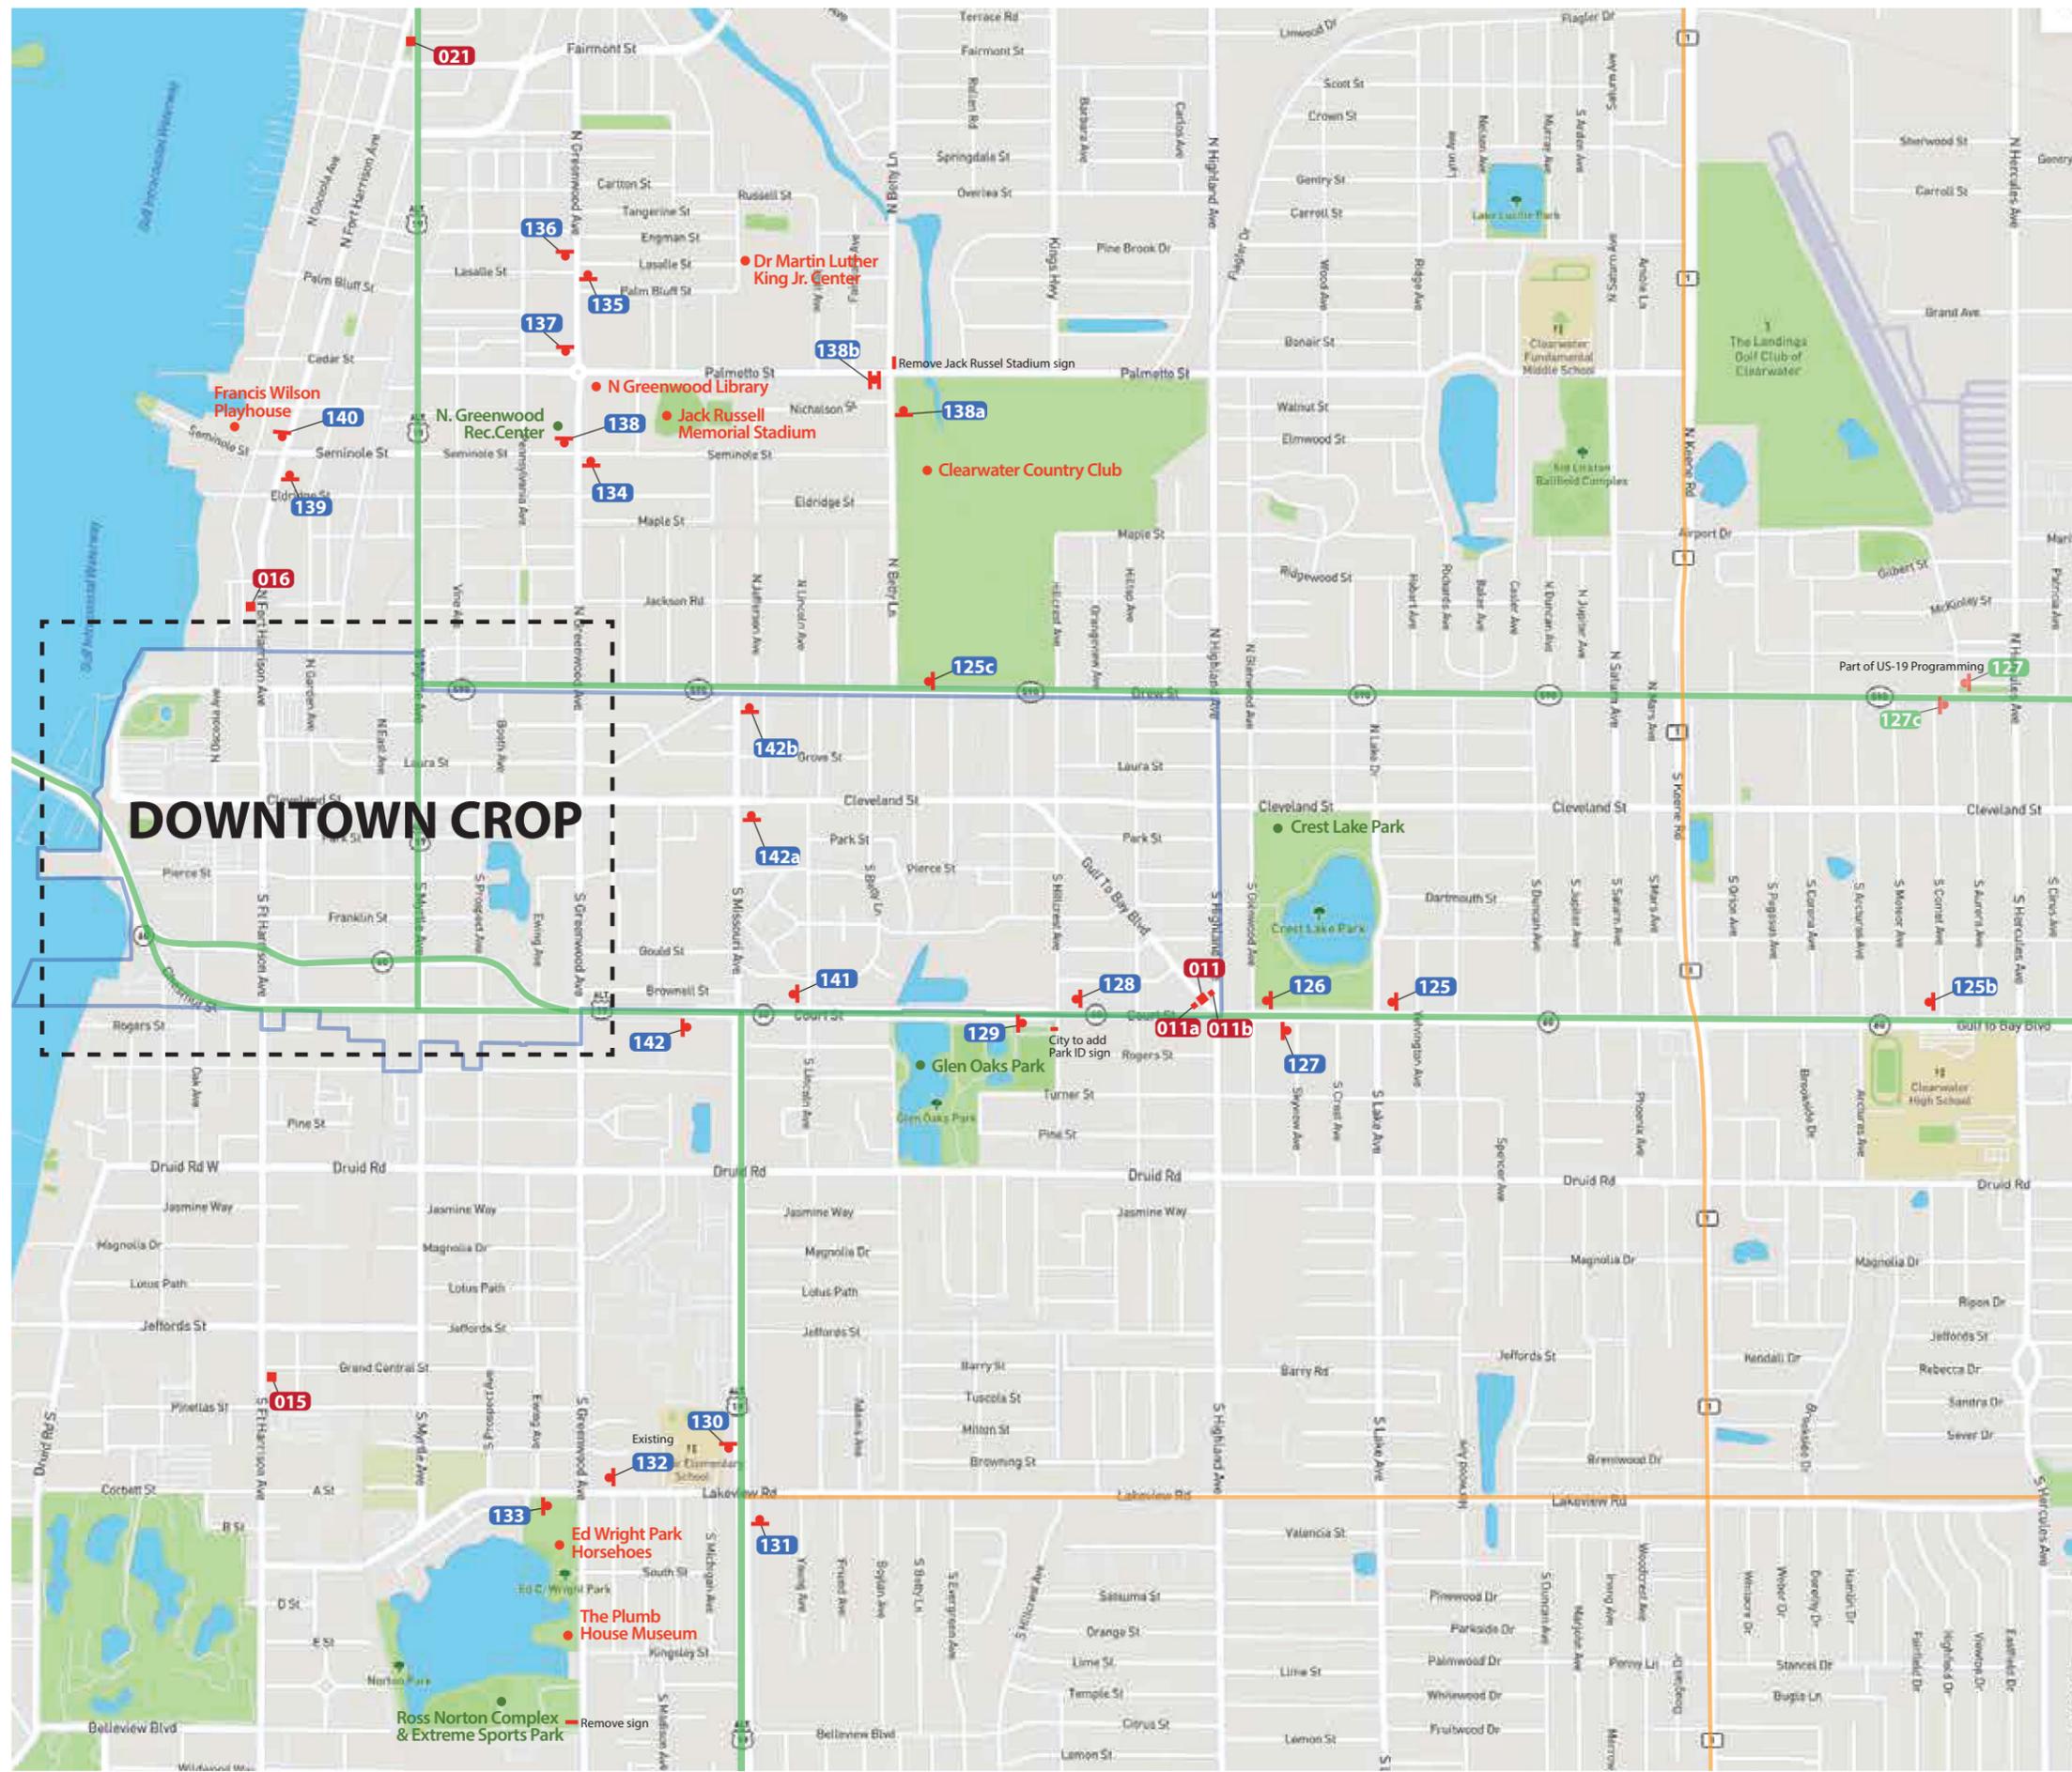

SPECIFICATIONS

Refer to the Wayfinding and Signage System design intent documentation for sign type drawings, material call-outs and installation methods.

Refer to the Wayfinding and Signage System message schedule for all sign type messages, location numbers, quantities, and specific location details.

SIGNAGE LEGEND

- 001 Gateways
- 100 Vehicular Directional
- 200 Destination Identification
- 300 Parking Signage
- 400 Pedestrian Directional Signage
- 500 Pedestrian Kiosks
- ^B/_A Pedestrian Sign - New Pole
- ^B/_A Pedestrian Sign - Existing Pole
- State Roads
- County Roads

- NOTES:**
- General sign locations are provided on these plan sheets.
 - The Message Schedule provides more detailed guidance of sign location in the Remarks column.
 - Refer to the Message Schedule for the final messages of each sign.
 - Utilize the above Legend to help determine sign types, and other details of location.

ENVIRONMENTS & EXPERIENCES



120 North Church Street
Suite 208
West Chester, PA 19380
T 484.266.0648
www.merjedesign.com

DATE 04/10/17

CLIENT / PROJECT

DRAWN BY: LH

Clearwater, FL
Wayfinding and Signage System

These drawings are meant for DESIGN INTENT ONLY and are not for construction. Contractor shall verify and be responsible for all dimensions and conditions of the job. Contractor shall be familiar with the site and conditions it presents. This office must be notified of any variations from the dimensions and conditions shown on this drawing. Shop drawings and details must be submitted to this office for approval prior to proceeding with fabrication. All copy shall be proofread by client and legal requirements checked by legal department.

PROJECT NO.

SHEET TITLE

City-Wide-Vehicular Sign Location Plans

REVISIONS 08/16/17


SHEET NO.

02/27/18

03/28/18

12/20/18

SL.7

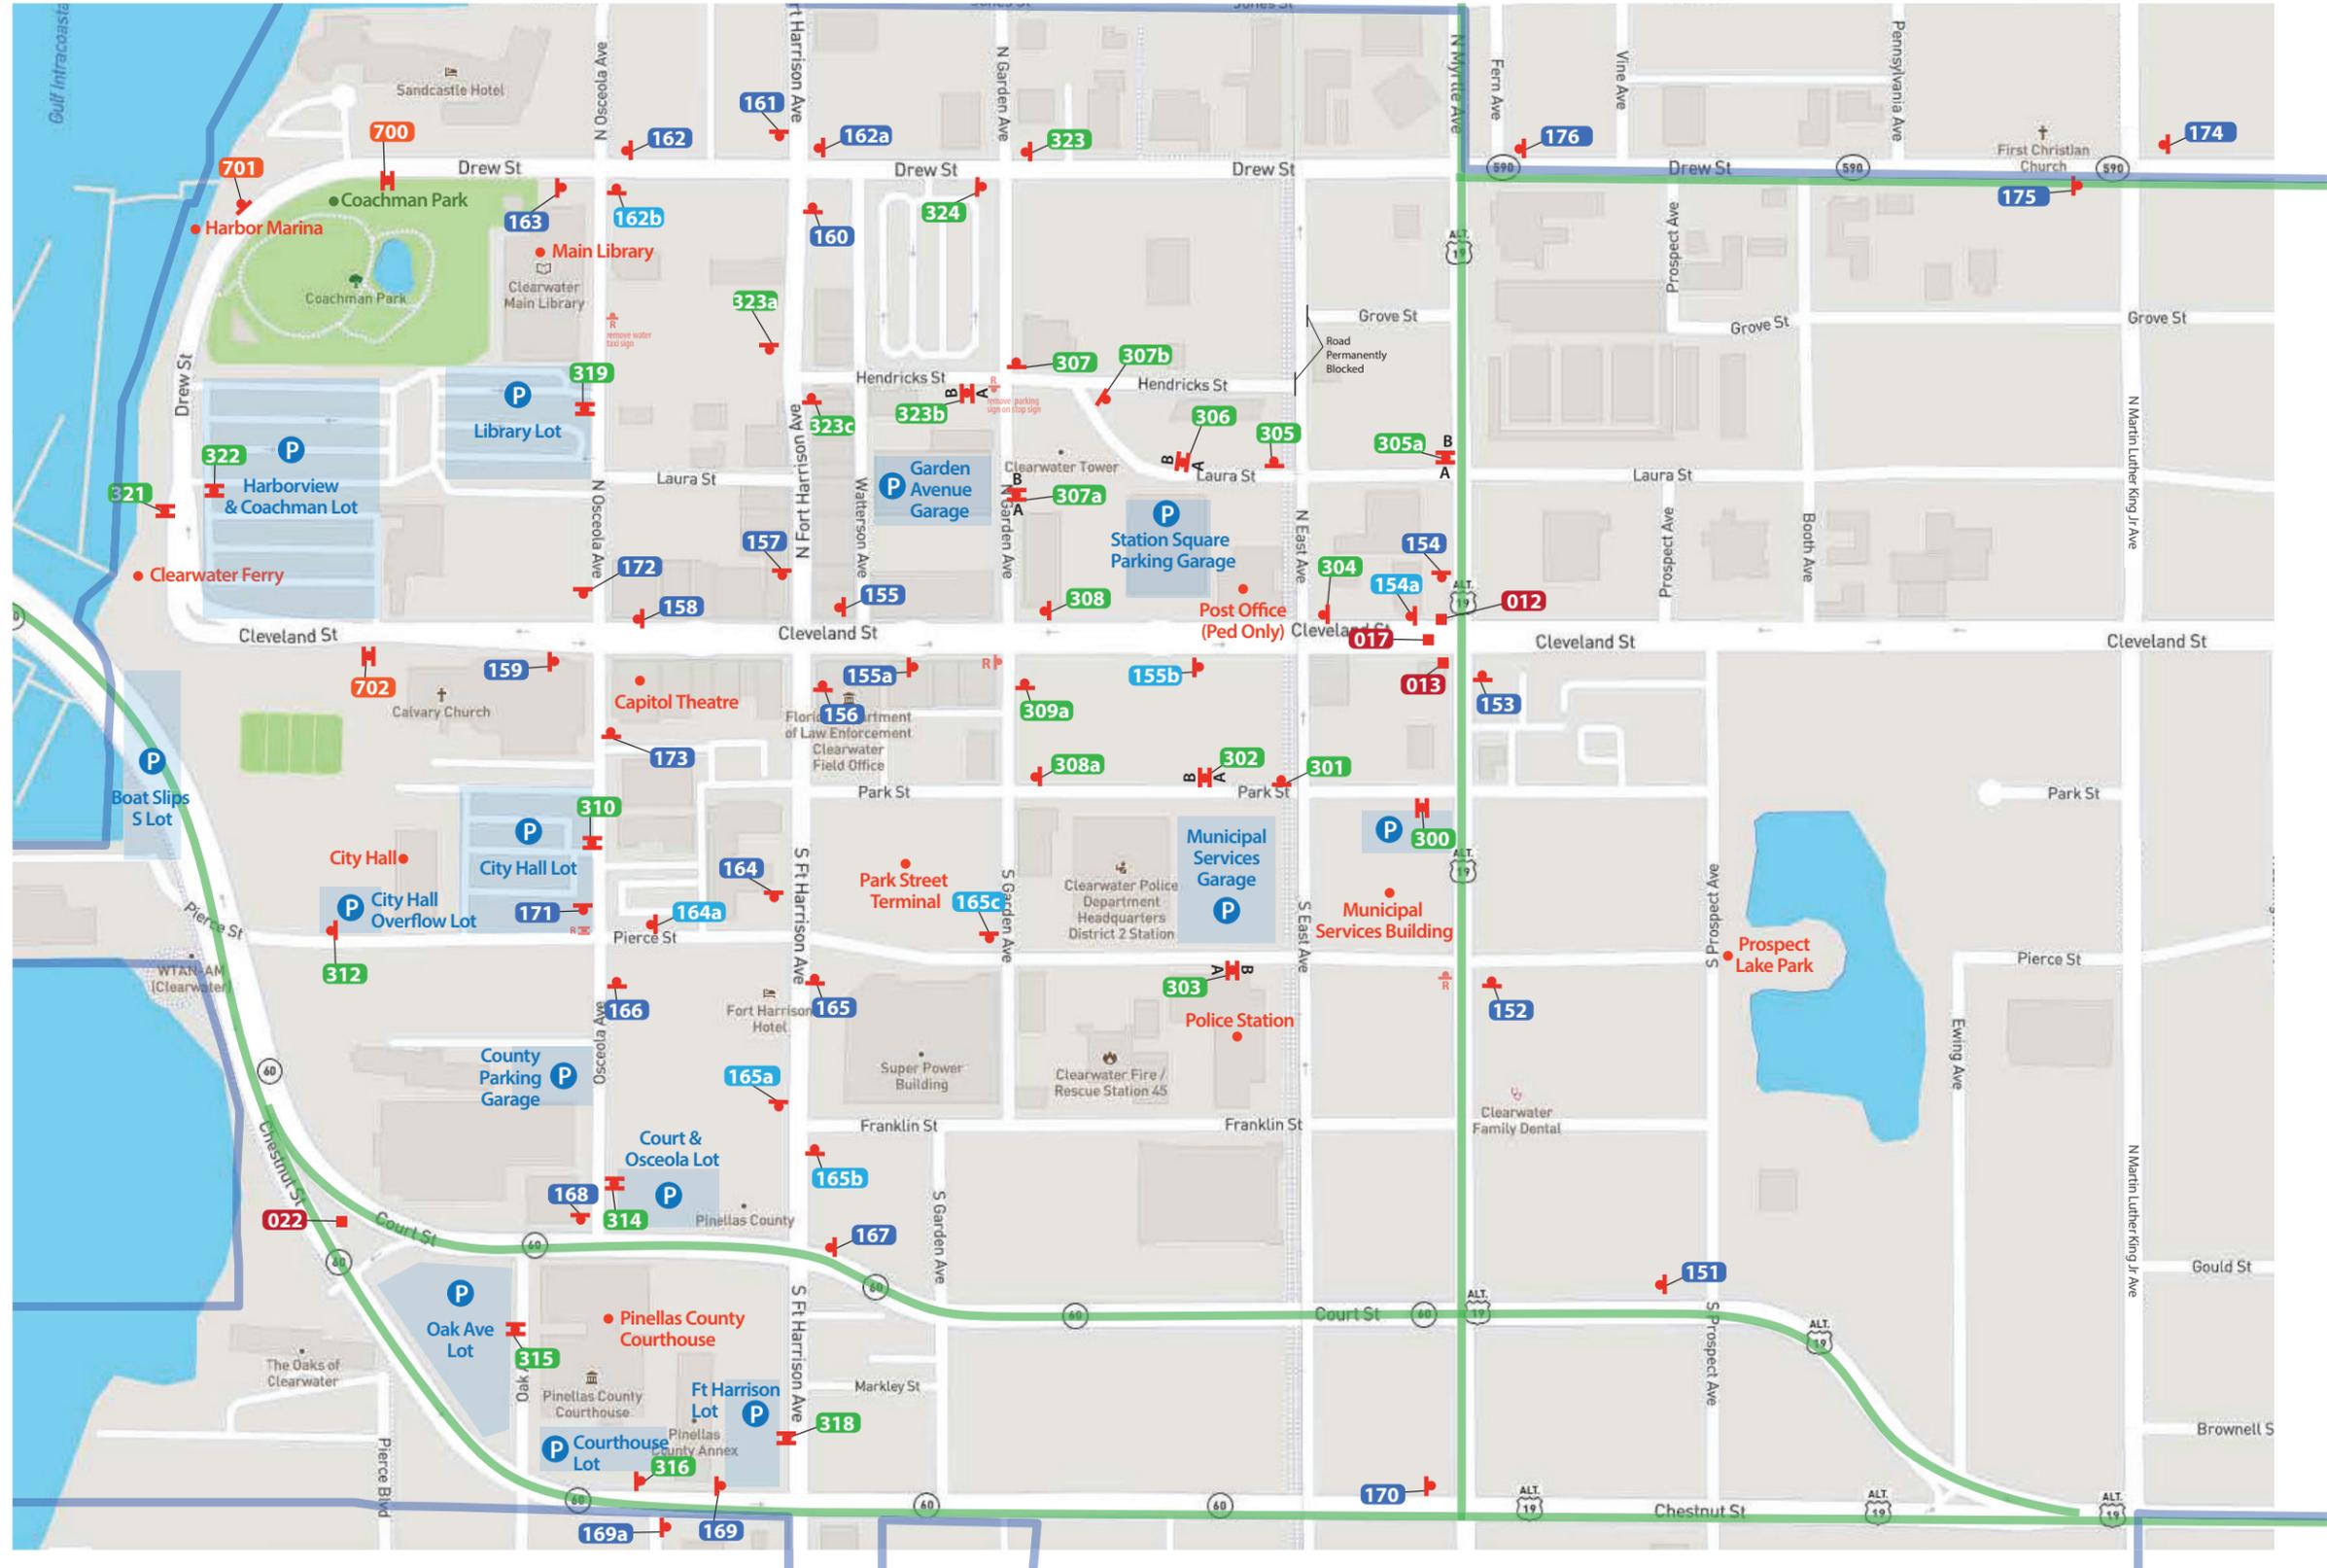

SPECIFICATIONS

Refer to the Wayfinding and Signage System design intent documentation for sign type drawings, material call-outs and installation methods.

Refer to the Wayfinding and Signage System message schedule for all sign type messages, location numbers, quantities, and specific location details.

SIGNAGE LEGEND

- 001 Gateways
- 100 Vehicular Directional
- 200 Destination Identification
- 300 Parking Signage
- 400 Pedestrian Directional Signage
- 500 Pedestrian Kiosks
- Pedestrian Sign - New Pole
- Pedestrian Sign - Existing Pole
- State Roads
- County Roads

- NOTES:**
1. General sign locations are provided on these plan sheets.
 2. The Message Schedule provides more detailed guidance of sign location in the Remarks column.
 3. Refer to the Message Schedule for the final messages of each sign.
 4. Utilize the above Legend to help determine sign types, and other details of location.

ENVIRONMENTS & EXPERIENCES



120 North Church Street
Suite 208
West Chester, PA 19380
T 484.266.0648
www.merjedesign.com

DATE 04/10/17

CLIENT / PROJECT

DRAWN BY: LH

Clearwater, FL
Wayfinding and Signage System

These drawings are meant for DESIGN INTENT ONLY and are not for construction. Contractor shall verify and be responsible for all dimensions and conditions of the job. Contractor shall be familiar with the site and conditions it presents. This office must be notified of any variations from the dimensions and conditions shown on this drawing. Shop drawings and details must be submitted to this office for approval prior to proceeding with fabrication. All copy shall be proofread by client and legal requirements checked by legal department.

PROJECT NO.
SHEET TITLE
Downtown-Vehicular Sign Location Plans


REVISIONS 08/16/17

SHEET NO.

02/27/18

03/28/18

12/20/18

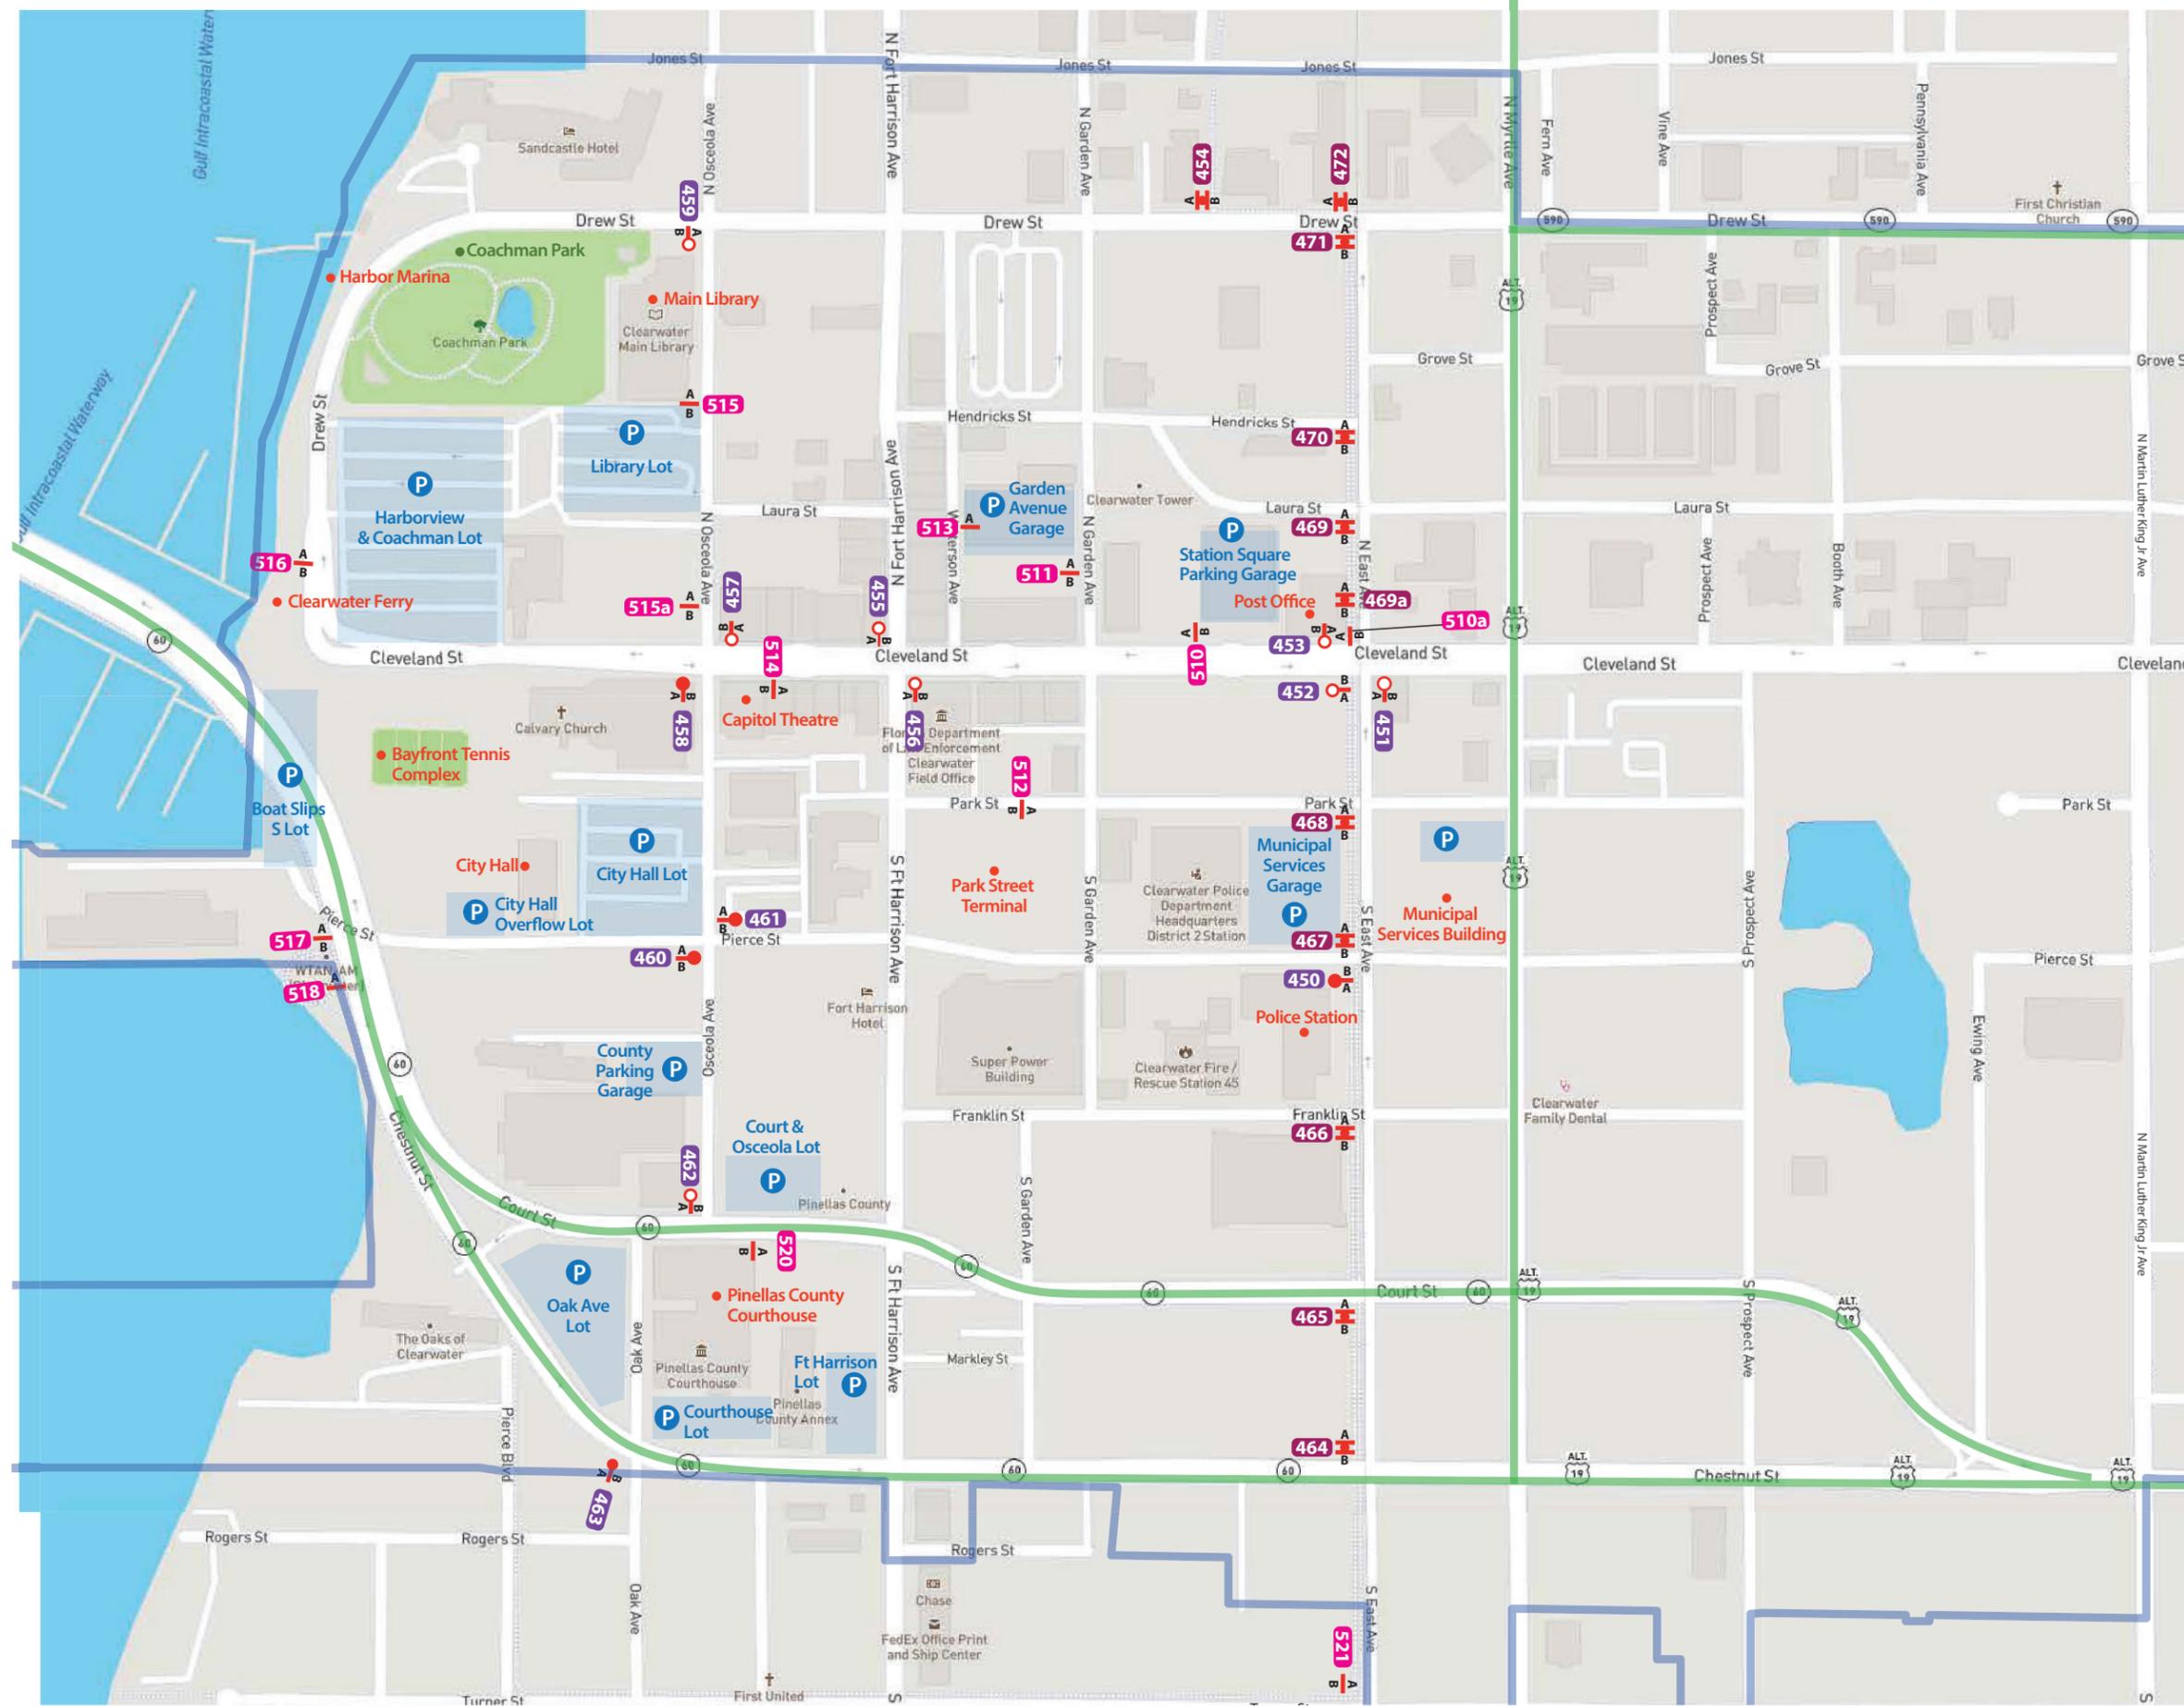

SPECIFICATIONS

Refer to the Wayfinding and Signage System design intent documentation for sign type drawings, material call-outs and installation methods.

Refer to the Wayfinding and Signage System message schedule for all sign type messages, location numbers, quantities, and specific location details.

SIGNAGE LEGEND

- 001 Gateways
- 100 Vehicular Directional
- 200 Destination Identification
- 300 Parking Signage
- 400 Pedestrian Directional Signage
- 500 Pedestrian Kiosks
- Pedestrian Sign - New Pole
- Pedestrian Sign - Existing Pole
- State Roads
- County Roads

- NOTES:**
1. General sign locations are provided on these plan sheets.
 2. The Message Schedule provides more detailed guidance of sign location in the Remarks column.
 3. Refer to the Message Schedule for the final messages of each sign.
 4. Utilize the above Legend to help determine sign types, and other details of location.


ENVIRONMENTS & EXPERIENCES

merje

120 North Church Street
Suite 208
West Chester, PA 19380
T 484.266.0648
www.merjedesign.com

DATE	04/10/17	CLIENT / PROJECT	Clearwater, FL Wayfinding and Signage System
DRAWN BY:	LH		
These drawings are meant for DESIGN INTENT ONLY and are not for construction. Contractor shall verify and be responsible for all dimensions and conditions of the job. Contractor shall be familiar with the site and conditions it presents. This office must be notified of any variations from the dimensions and conditions shown on this drawing. Shop drawings and details must be submitted to this office for approval prior to proceeding with fabrication. All copy shall be proofread by client and legal requirements checked by legal department.		PROJECT NO.	
		SHEET TITLE	Downtown- Pedestrian Sign Location Plans
REVISIONS	08/16/17	SHEET NO.	
	02/27/18		
	03/28/18		
	12/20/18		

SL.9

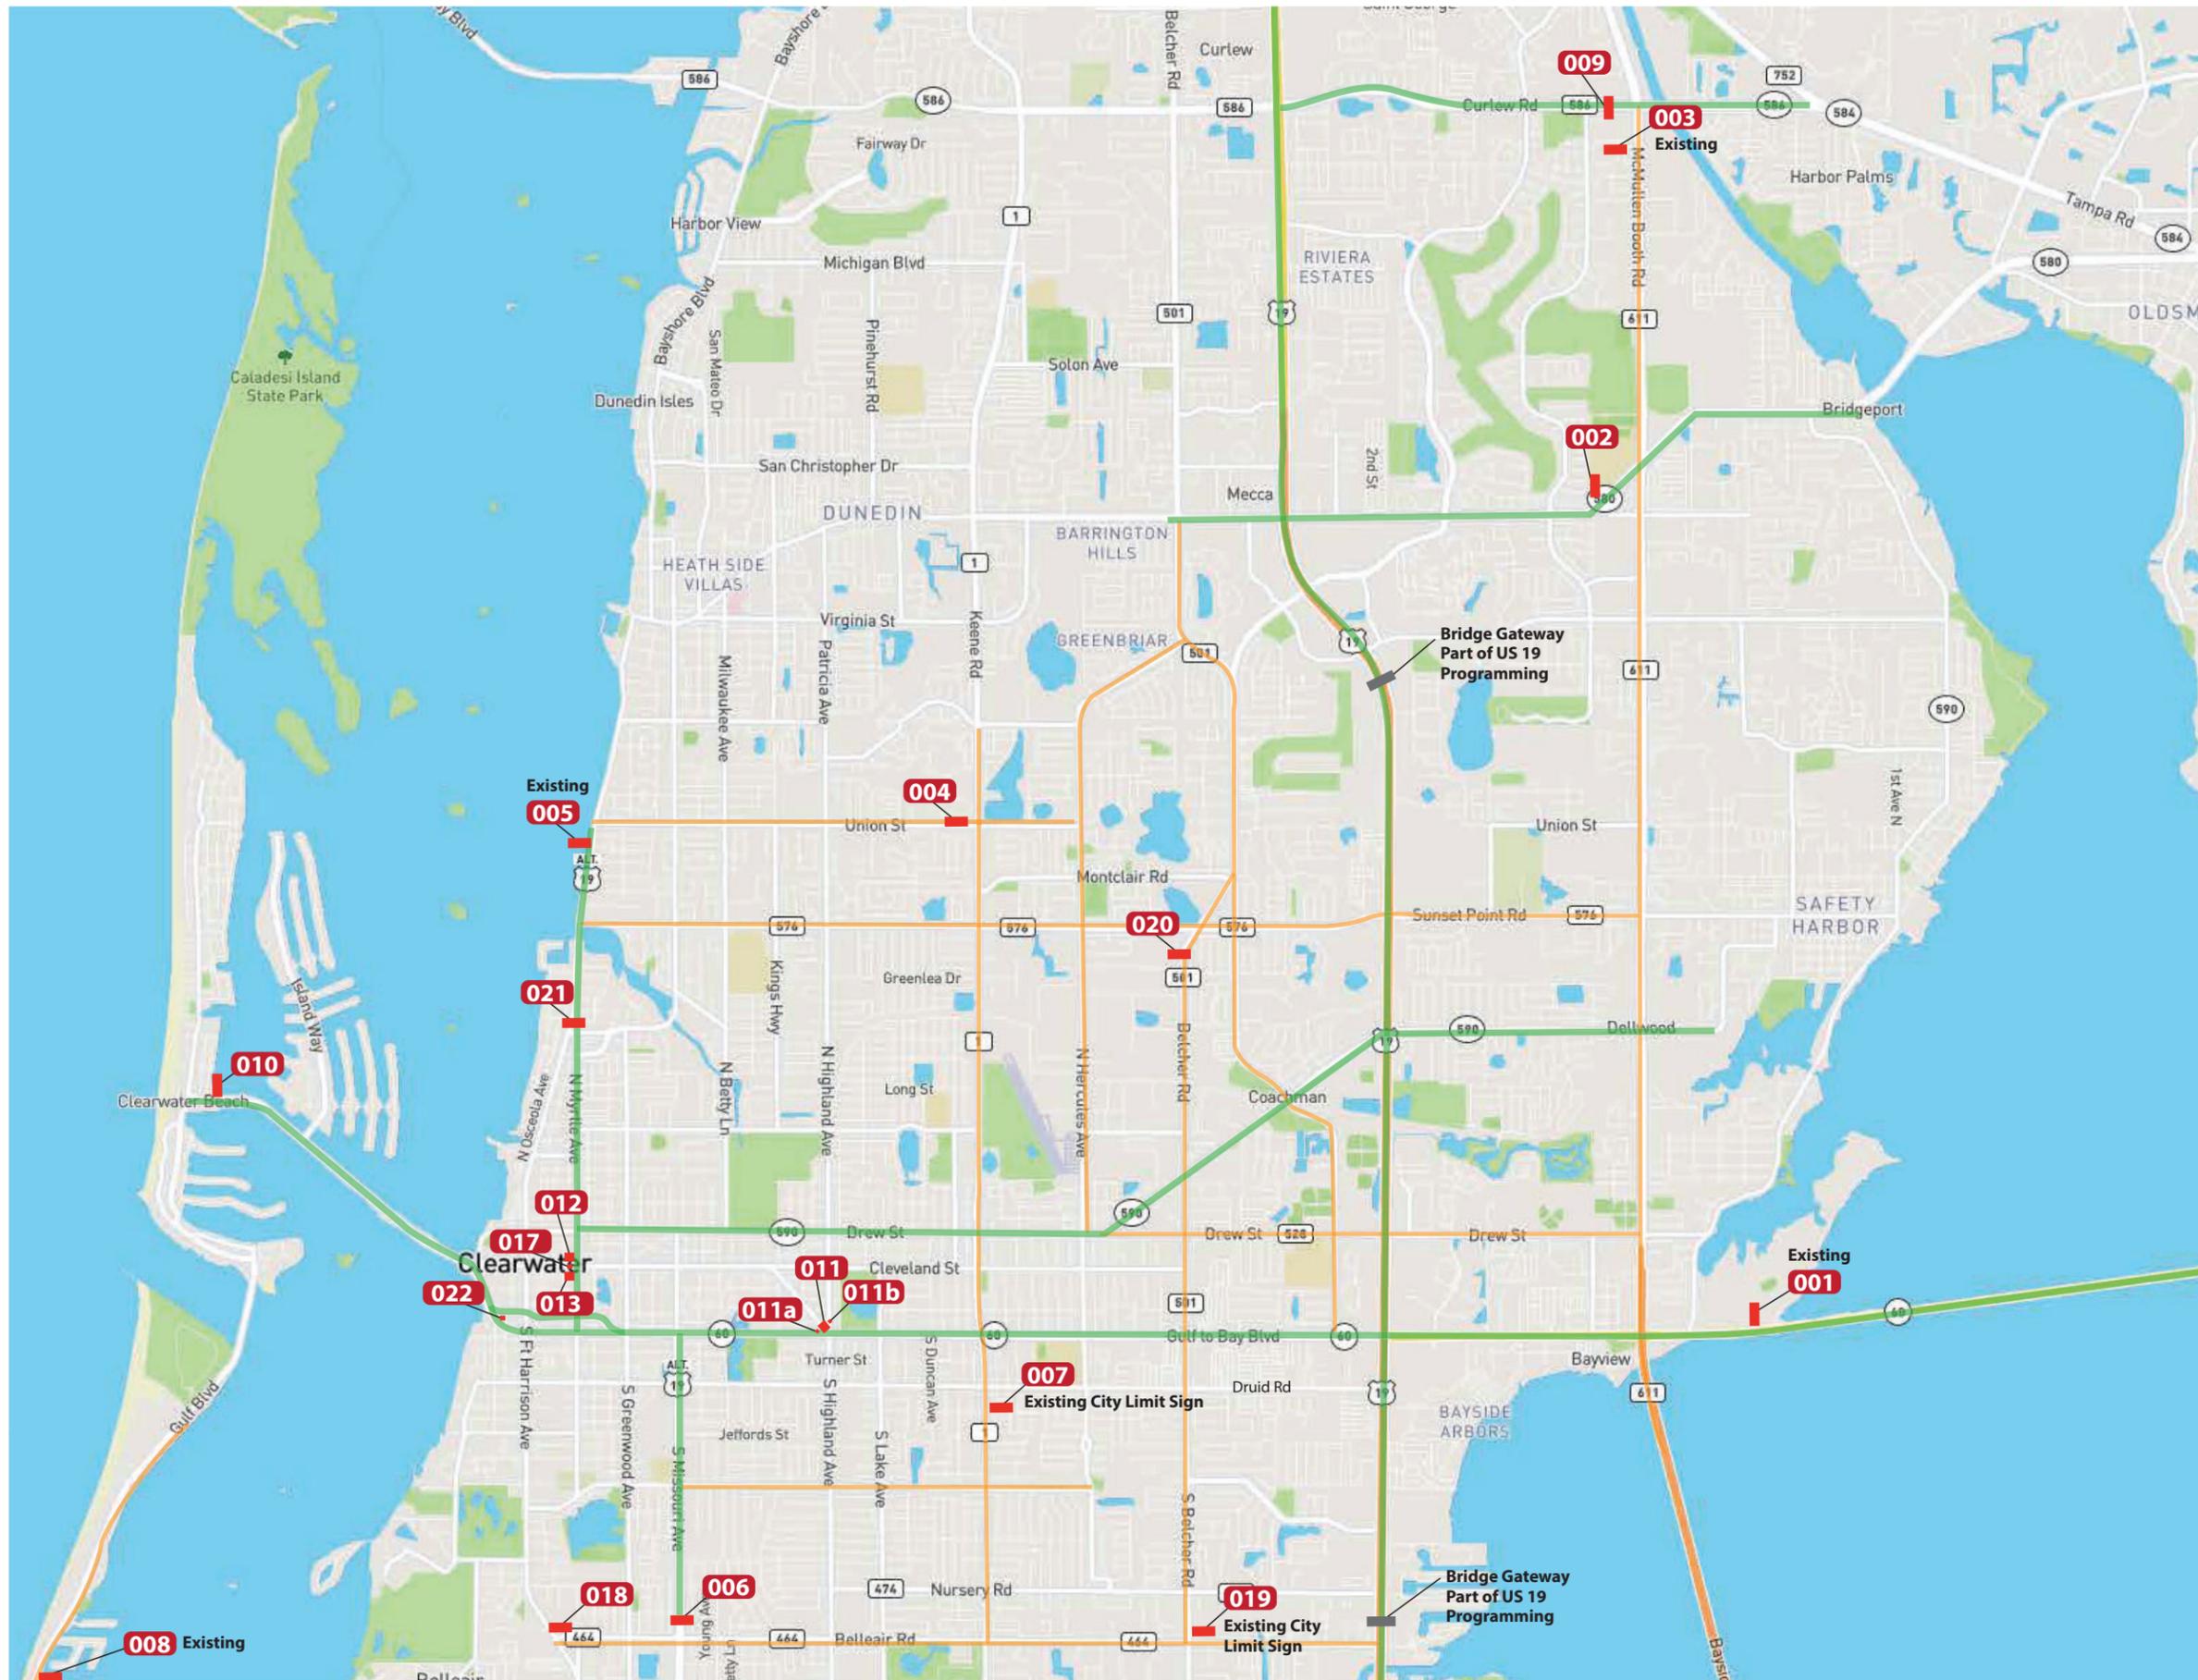

SPECIFICATIONS

Refer to the Wayfinding and Signage System design intent documentation for sign type drawings, material call-outs and installation methods.

Refer to the Wayfinding and Signage System message schedule for all sign type messages, location numbers, quantities, and specific location details.

SIGNAGE LEGEND

- 001 Gateways
- 100 Vehicular Directional
- 200 Destination Identification
- 300 Parking Signage
- 400 Pedestrian Directional Signage
- 500 Pedestrian Kiosks
- ^B/_A Pedestrian Sign - New Pole
- ^B/_A Pedestrian Sign - Existing Pole
- State Roads
- County Roads

- NOTES:**
1. General sign locations are provided on these plan sheets.
 2. The Message Schedule provides more detailed guidance of sign location in the Remarks column.
 3. Refer to the Message Schedule for the final messages of each sign.
 4. Utilize the above Legend to help determine sign types, and other details of location.

ENVIRONMENTS & EXPERIENCES

120 North Church Street
Suite 208
West Chester, PA 19380
T 484.266.0648
www.merjedesign.com

DATE	04/10/17	CLIENT / PROJECT
DRAWN BY:	LH	Clearwater, FL Wayfinding and Signage System
These drawings are meant for DESIGN INTENT ONLY and are not for construction. Contractor shall verify and be responsible for all dimensions and conditions of the job. Contractor shall be familiar with the site and conditions it presents. This office must be notified of any variations from the dimensions and conditions shown on this drawing. Shop drawings and details must be submitted to this office for approval prior to proceeding with fabrication. All copy shall be proofread by client and legal requirements checked by legal department.		
REVISIONS	08/16/17	PROJECT NO.
	02/27/18	SHEET TITLE
	03/28/18	City Gateways Sign Location Plans
	12/20/18	SHEET NO.
		SL.10