


AERIAL MAP

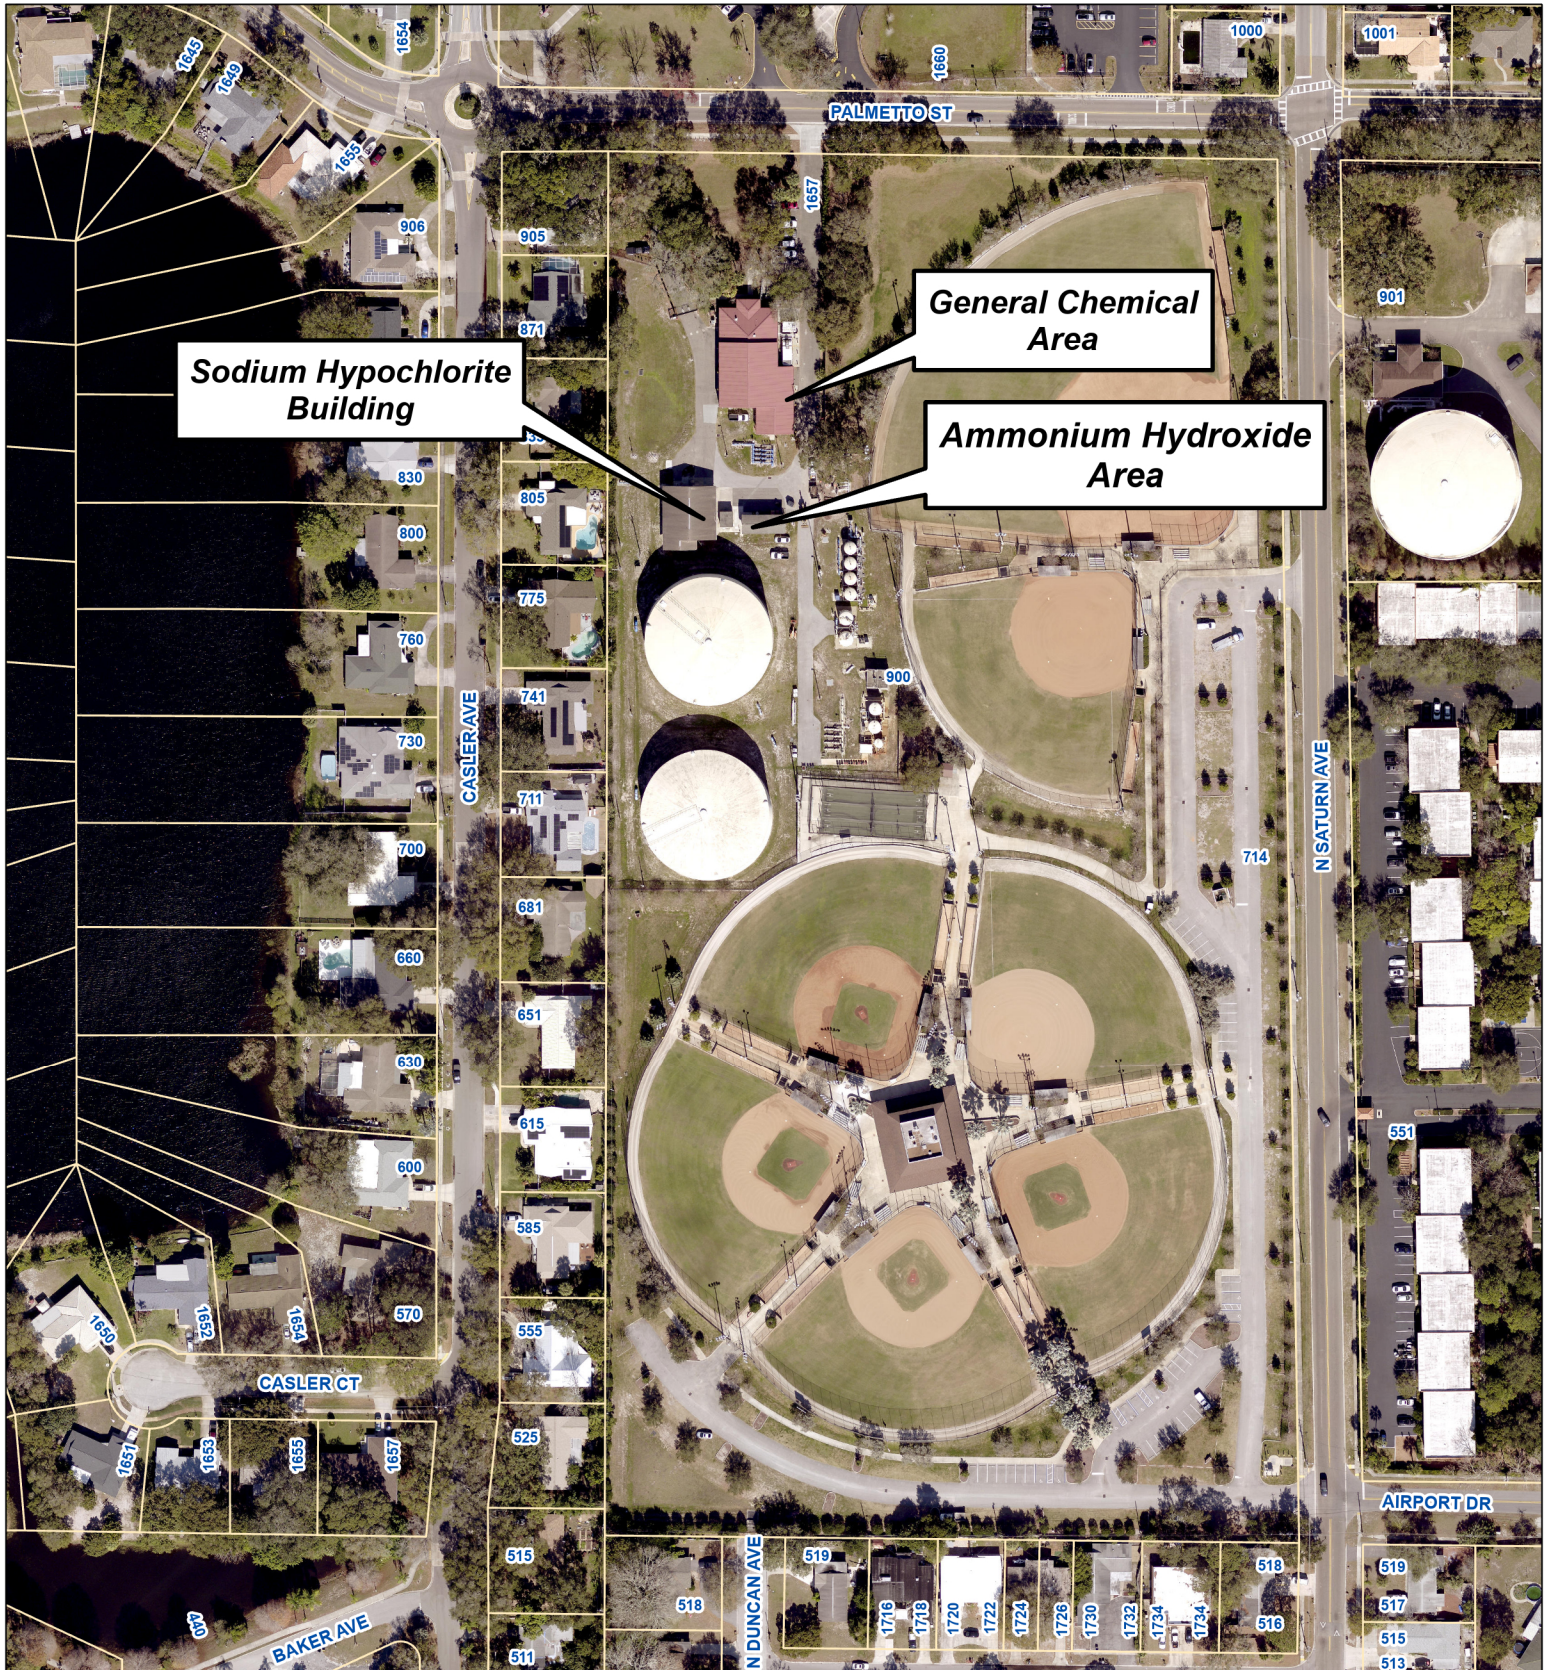

Prepared by:
Department of Public Works - Engineering
Geographic Technology Division
100 S. Myrtle Ave, Clearwater, FL 33756
Ph: (727)562-4750, Fax: (727)526-4755
www.MyClearwater.com

RO1 Chemical Storage and Feed System Improvement Project Number: 23-0051-UT


Map Gen By: MD

Reviewed By: HK

Aerial Flown 2023

Date: 5/14/2024

Page: 1 of 1

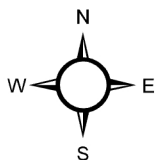

Scale: N.T.S.