

FLD2026-05010
1091 Eldorado Avenue



CLEARWATER
BRIGHT AND BEAUTIFUL • BAY TO BEACH



Gulf of Mexico

Project Location

Clearwater Harbor

Eldorado Avenue

Bay Esplanade

Coastal Construction Control Line

Coastal Construction Control Line

Site Location



Gulf of Mexico


Project Location

Clearwater Harbor

Eldorado Avenue

Bay Esplanade

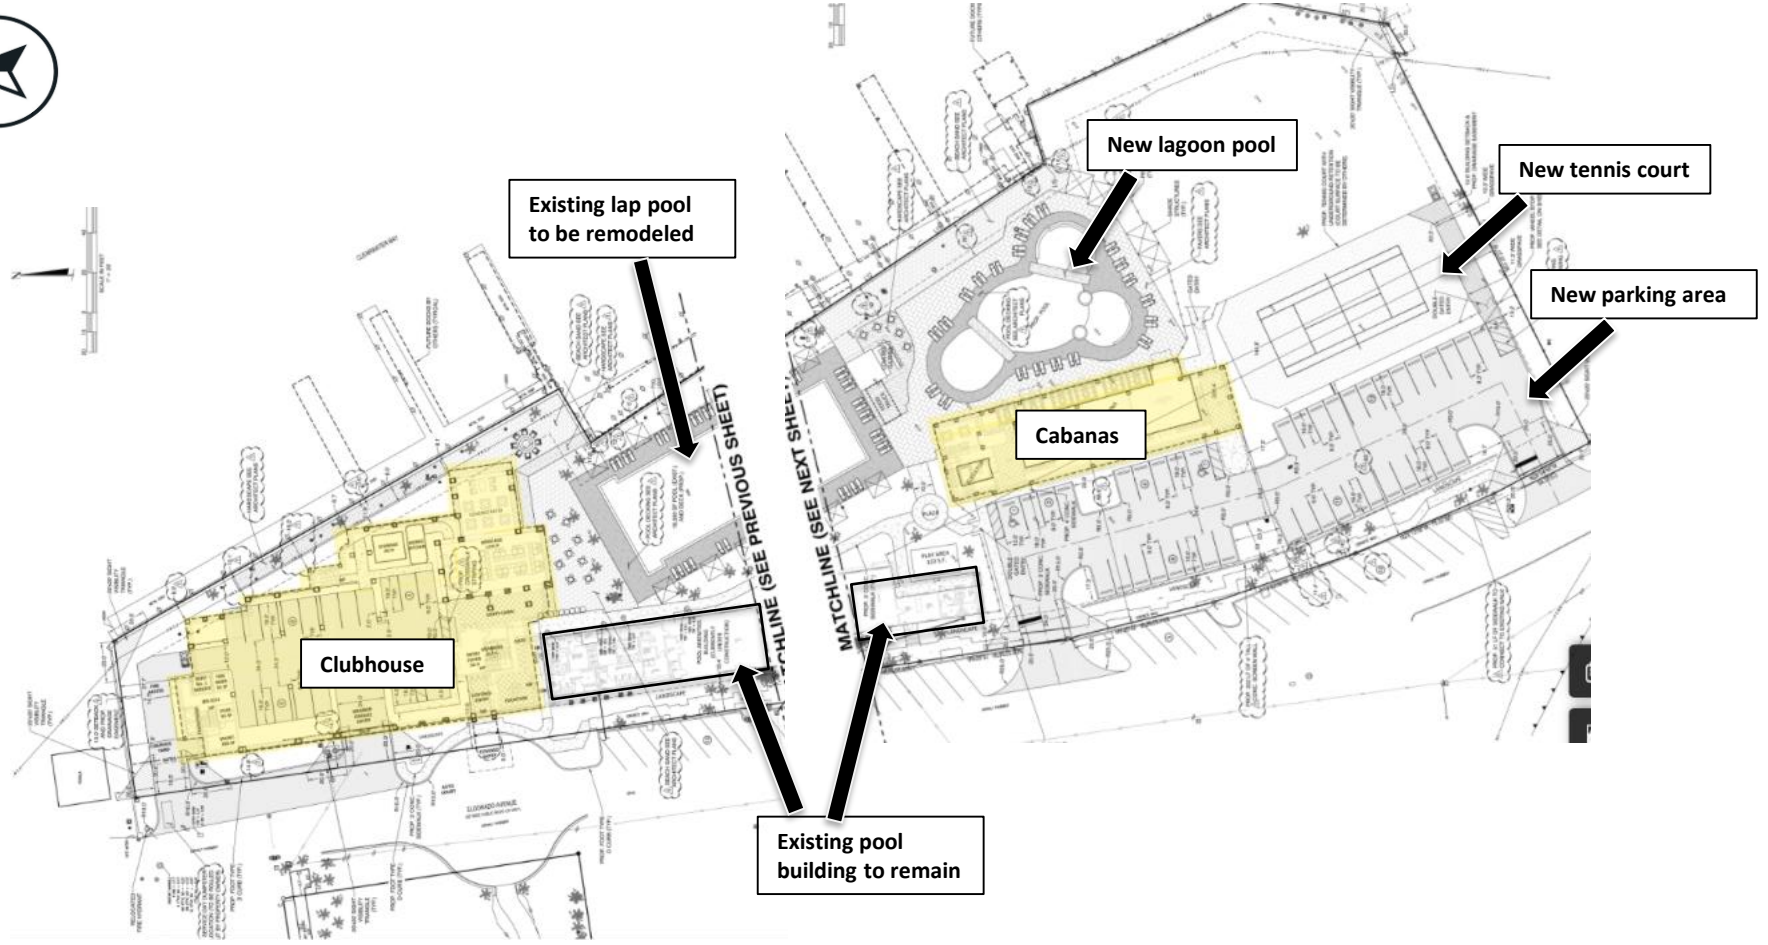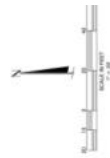

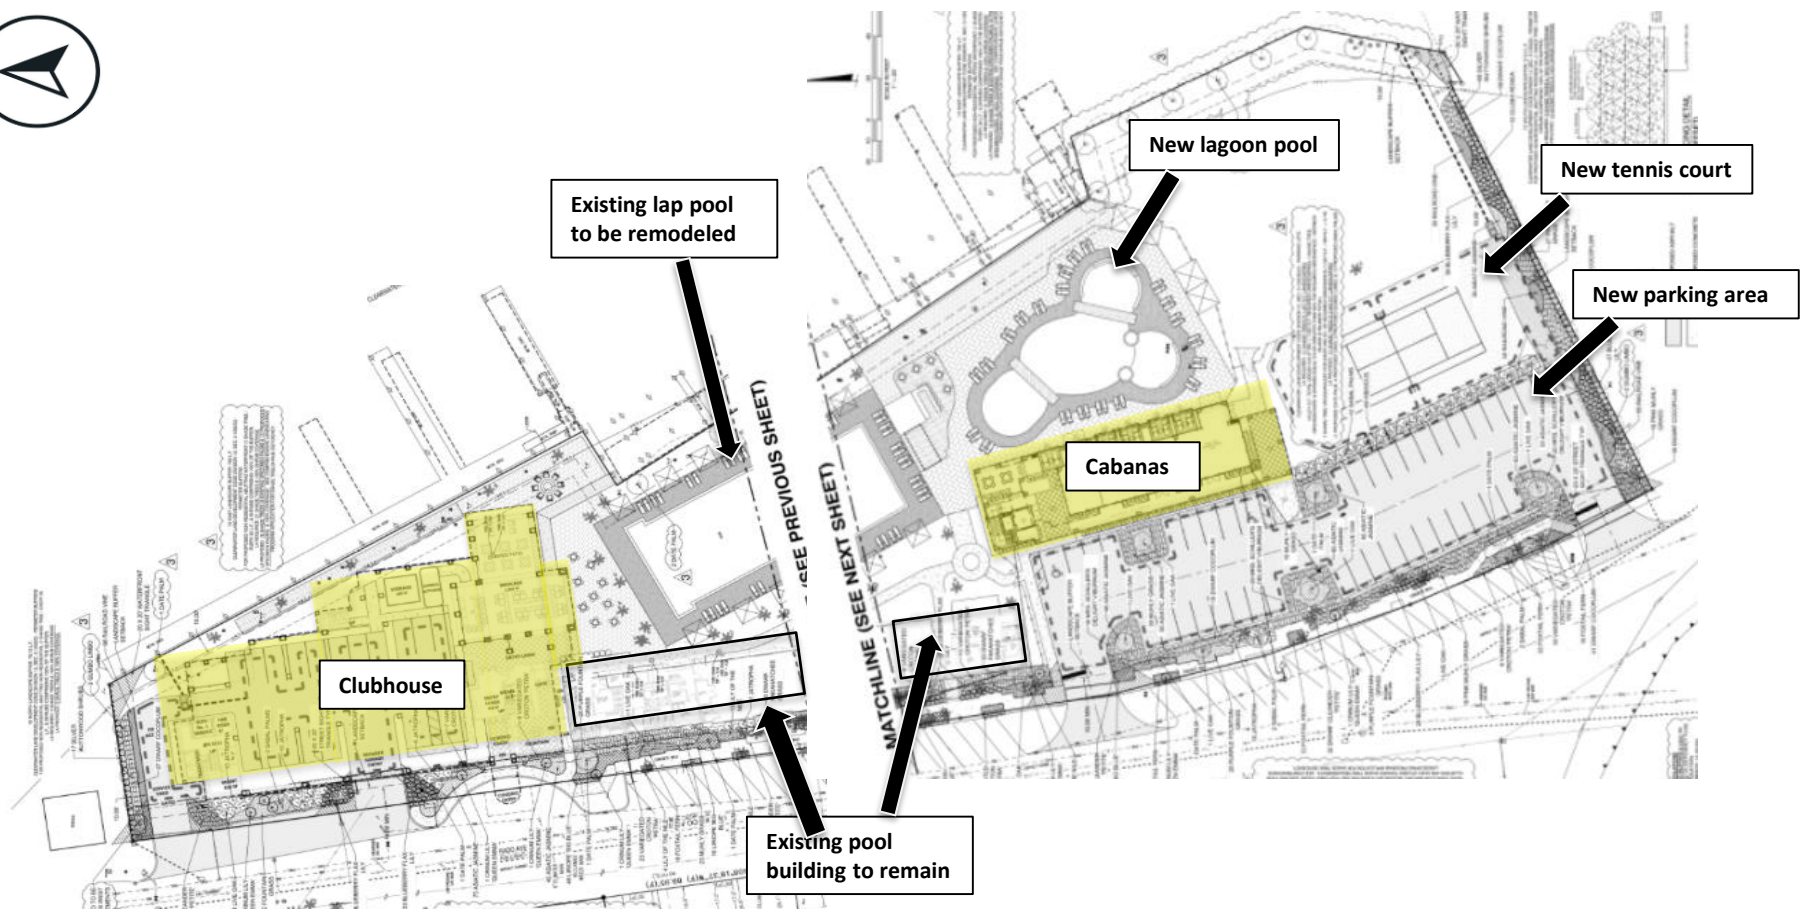



CABANA WEST ELEVATION

SCALE: 1/8" = 1'-0"

West Elevation – Cabana Building



West Elevation – Clubhouse Building

Questions



CLEARWATER
BRIGHT AND BEAUTIFUL • BAY TO BEACH

