


ARCHITECTURAL SITE PLAN

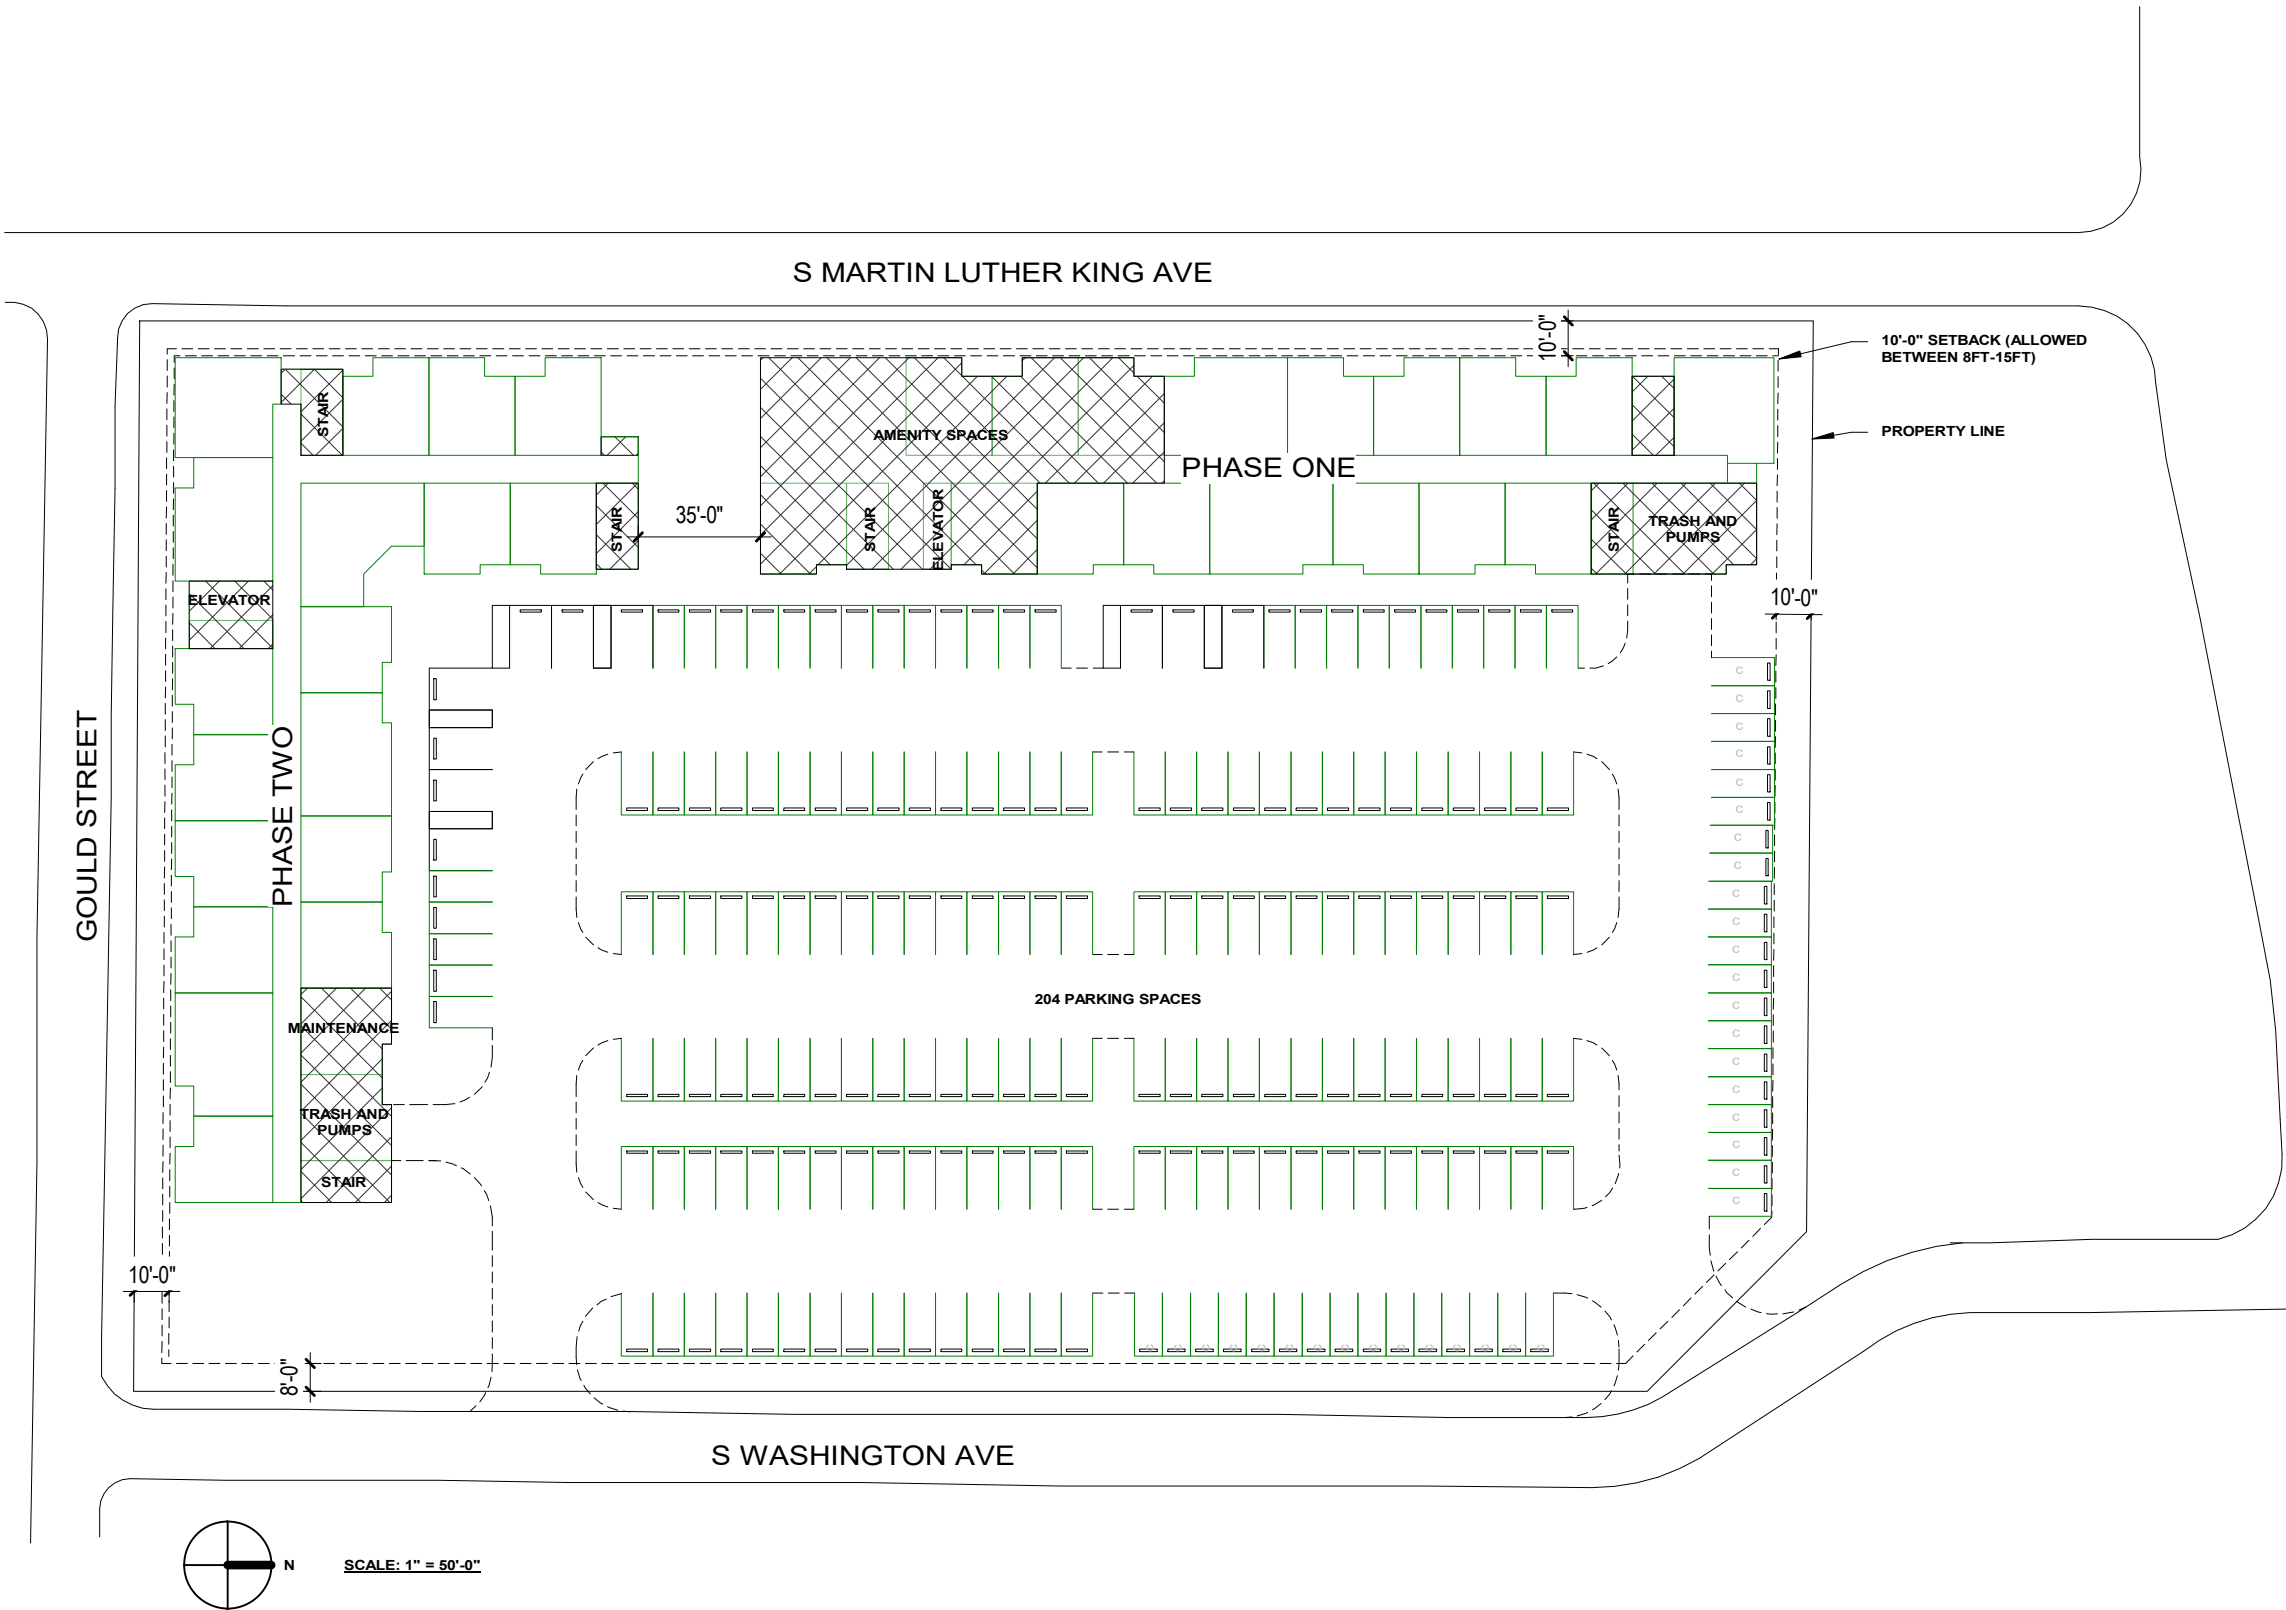

SITE AND UNIT MIX SUMMARY

PHASE ONE : 5-STORY APARTMENT AND AMENITIES

- Phase One Unit Count - 84
- 1 Bed / 1 Bath - 618SF - 66 Units
 - 2 Bed / 1 Bath - 830SF - 8 Units
 - 2 Bed / 2 Bath - 894SF - 10 Units

PHASE TWO : 5-STORY APARTMENT

- Phase Two Unit Count - 94
- 1 Bed / 1 Bath - 618SF - 66 Units
 - 2 Bed / 1 Bath - 830SF - 8 Units
 - 2 Bed / 2 Bath - 894SF - 20 Units

TOTAL PROJECT INFORMATION Total

Unit Count - 178

- Total Parking Spots - 204
- Standard Spaces - 159
 - Compact Spaces - 35
 - Accessible Spaces - 10



Concept Site Plan | Washington Commons

DATE: 02/12/26

PROJECT No: P0889