


AERIAL MAP

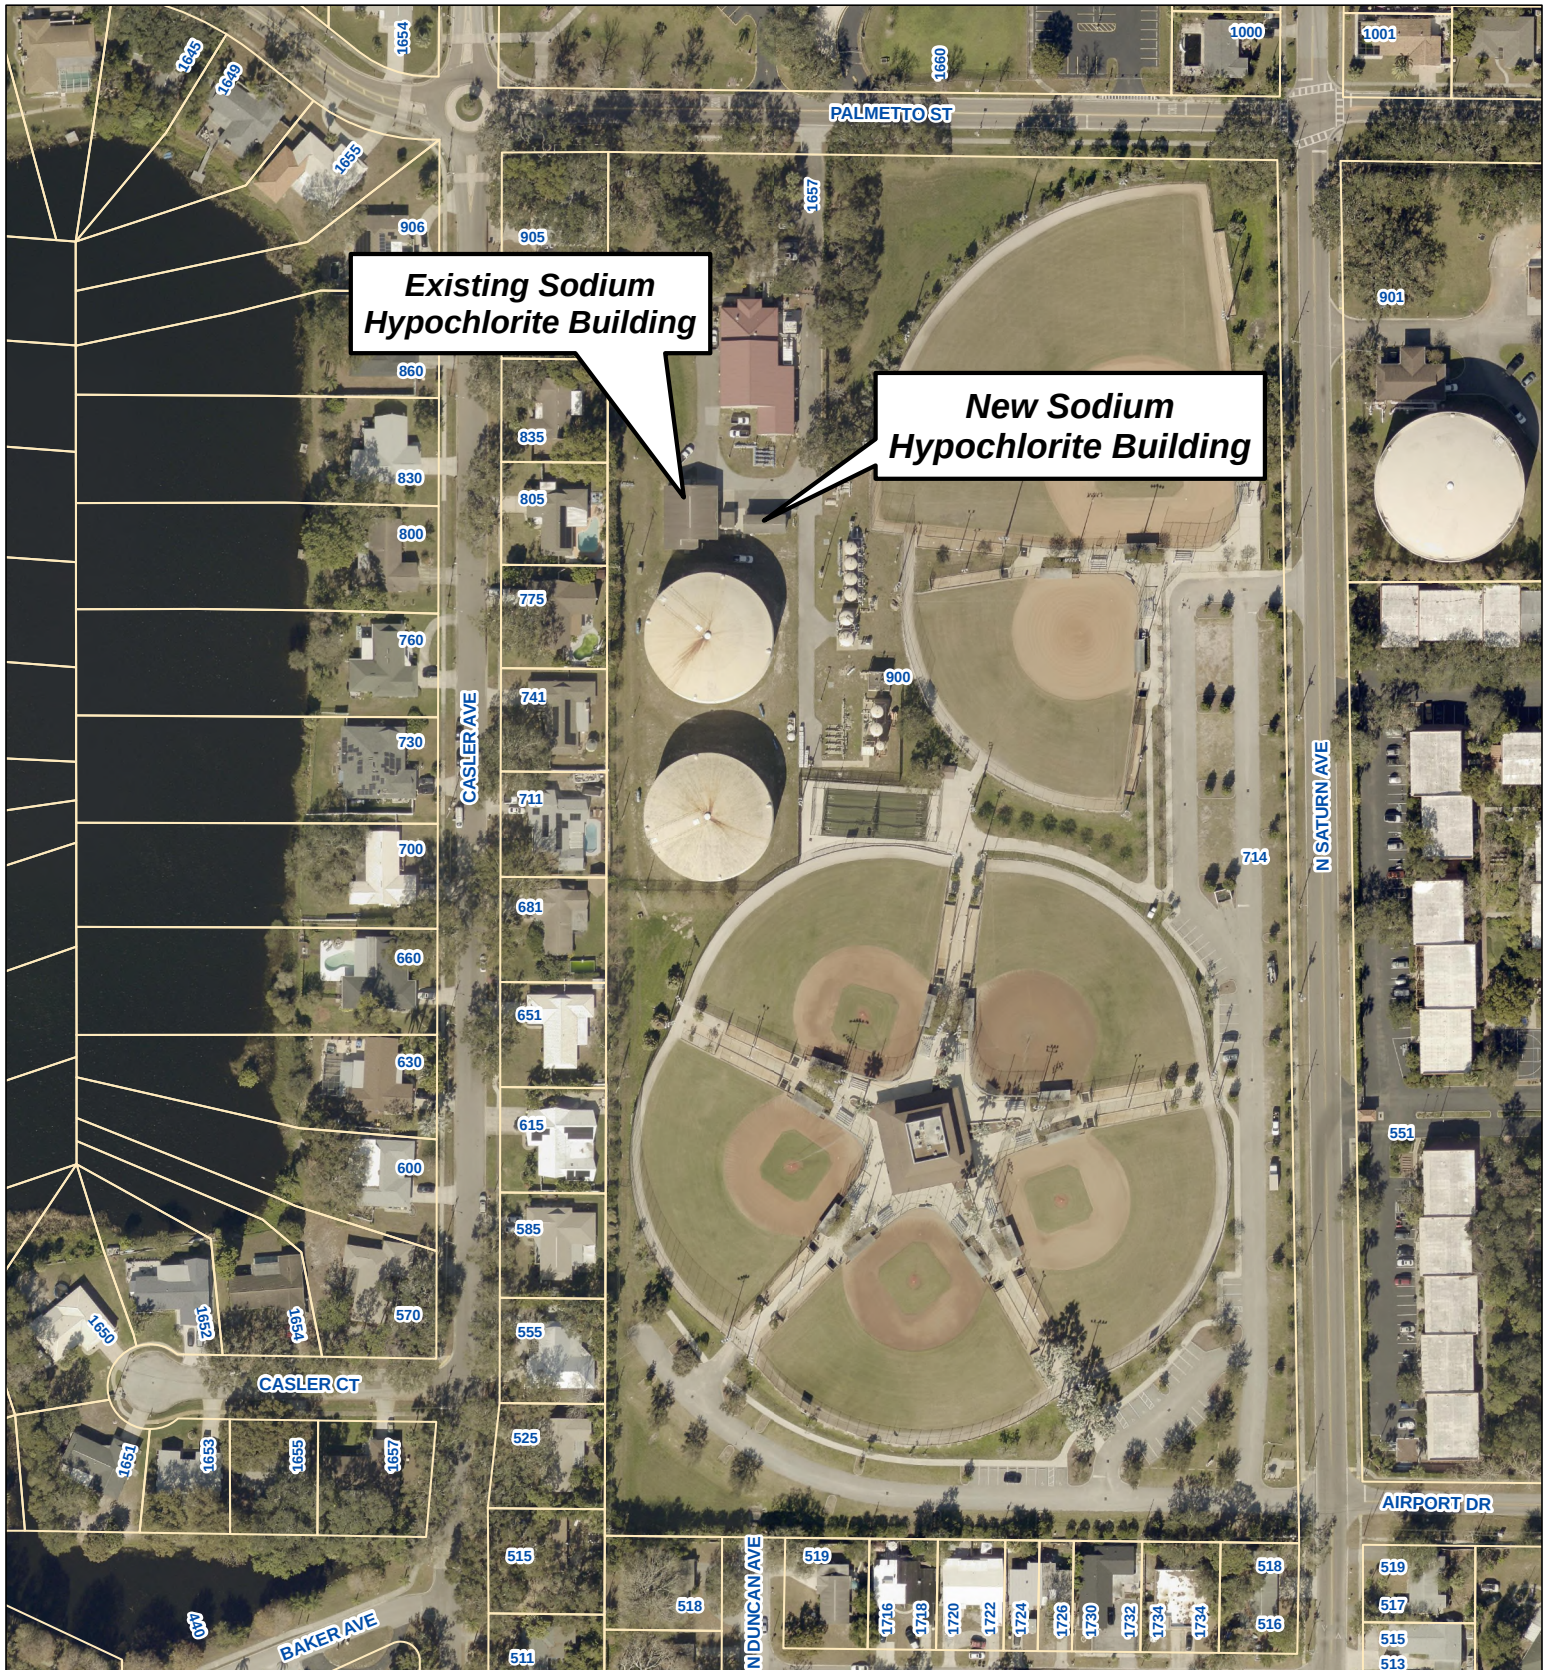

Prepared by:
Department of Public Works - Engineering
Geographic Technology Division
100 S. Myrtle Ave, Clearwater, FL 33756
Ph: (727)562-4750, Fax: (727)526-4755
www.MyClearwater.com

RO1 Sodium Hypochlorite New Structure Project Number: 26-0009-UT


Map Gen By: MD

Reviewed By: DL

Aerial Flown 2025

Date: 3/9/2026

Page: 1 of 1

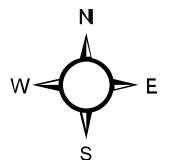

Scale: N.T.S.