



Behar Peteranecz
 ARCHITECTURE | INTERIORS
 2430 TERMINAL DRIVE SOUTH | ST. PETERSBURG, FLORIDA 33712
 (727) 800-5300 | ARCHITECTUREBP.COM | AR94533 ID5493

THE INFORMATION HEREIN IS THE PROPERTY OF BEHAR PETERANECZ, INC. USE, DUPLICATION OR TRANSMITTAL WITHOUT WRITTEN PERMISSION IS PROHIBITED.

ISTVAN L. PETERANECZ
 AR94533
 FLORIDA

PALM PAVILION HOTEL
 10 Bay Esplanade, Clearwater, Florida

ISSUED DRAWING LOG:

PROJECT NO: 26.001

ISSUE DATE: 17 TH APRIL 2026

DRAWING TITLE:

EAST ELEVATION

SHEET NUMBER:

A5_3

EDITION: HDA APPLICATION



2 EASTERN ELEVATION
 1" = 30'



LEGEND	AREA	PERCENTAGE
GLAZING	2,150 SF	16%
DECORATIVE ELEMENTS	5,345 SF	40%
OPENINGS	1,697 SF	13%
TOTAL DECORATIVE FACADE AREA	9,192 SF	(9,192 866/13,270) = 69%
TOTAL FACADE AREA	13,270 SF	

1 EASTERN ELEVATION CALCULATIONS
 1" = 30'



Behar Peteranecz
ARCHITECTURE | INTERIORS
2430 TERMINAL DRIVE SOUTH | ST. PETERSBURG, FLORIDA 33712
(727) 800-5300 | ARCHITECTUREBP.COM | AR94533 ID5493

THE INFORMATION HEREON IS THE PROPERTY OF BEHAR PETERANECZ, INC. USE, DUPLICATION OR TRANSMITTAL WITHOUT WRITTEN PERMISSION IS PROHIBITED.

ISTVAN L. PETERANECZ
AR94533
FLORIDA

PALM PAVILION HOTEL
10 Bay Esplanade, Clearwater, Florida

ISSUED DRAWING LOG:

△	
△	
△	
△	
△	
△	
△	
△	
△	
△	
△	

PROJECT NO: 26.001

ISSUE DATE: 17 TH APRIL 2026


DRAWING TITLE:

MASSING
MODEL


SHEET NUMBER:

A5_4

EDITION: HDA APPLICATION

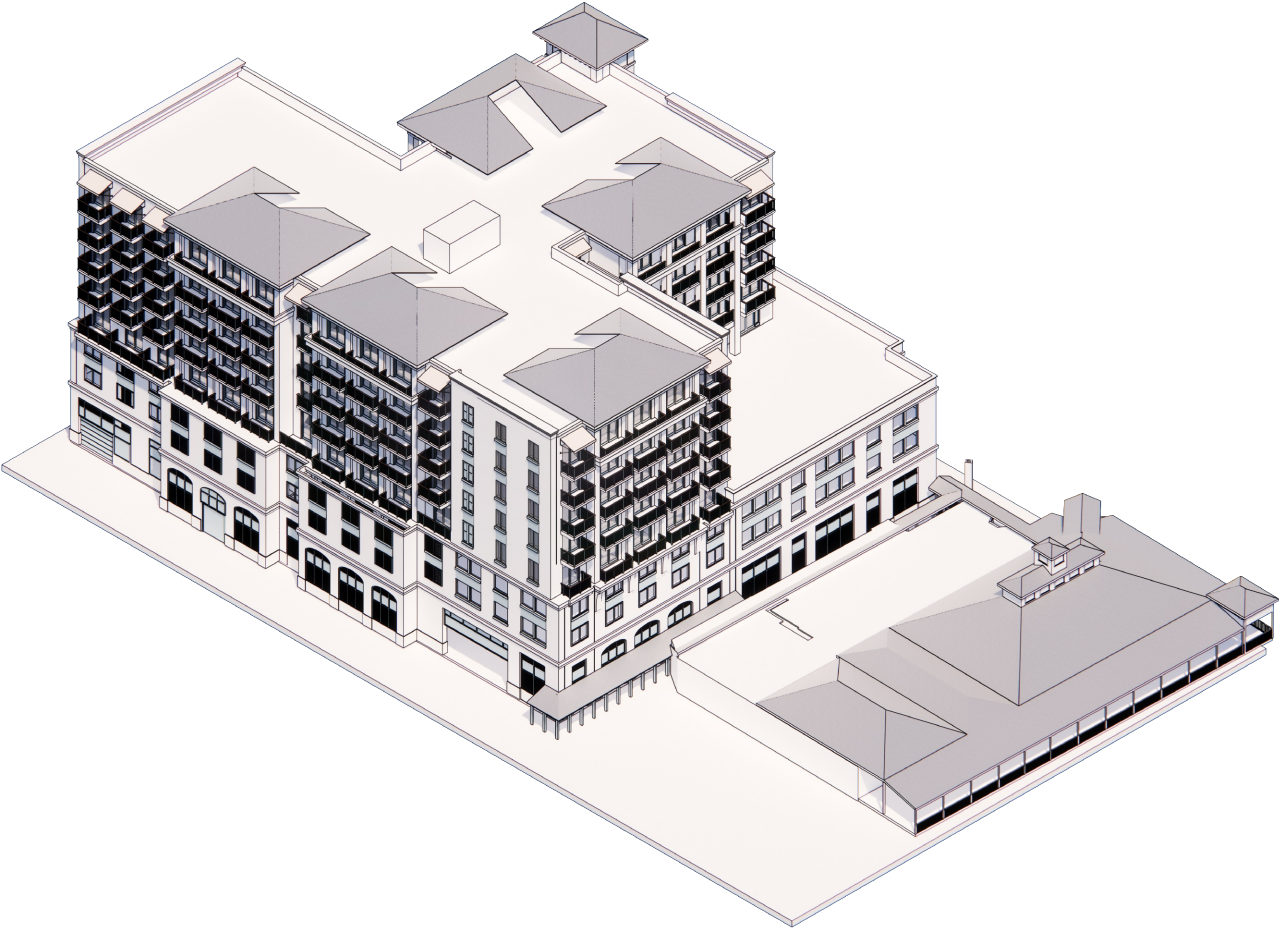

2 NORTH MASSING MODEL
1" = 30'

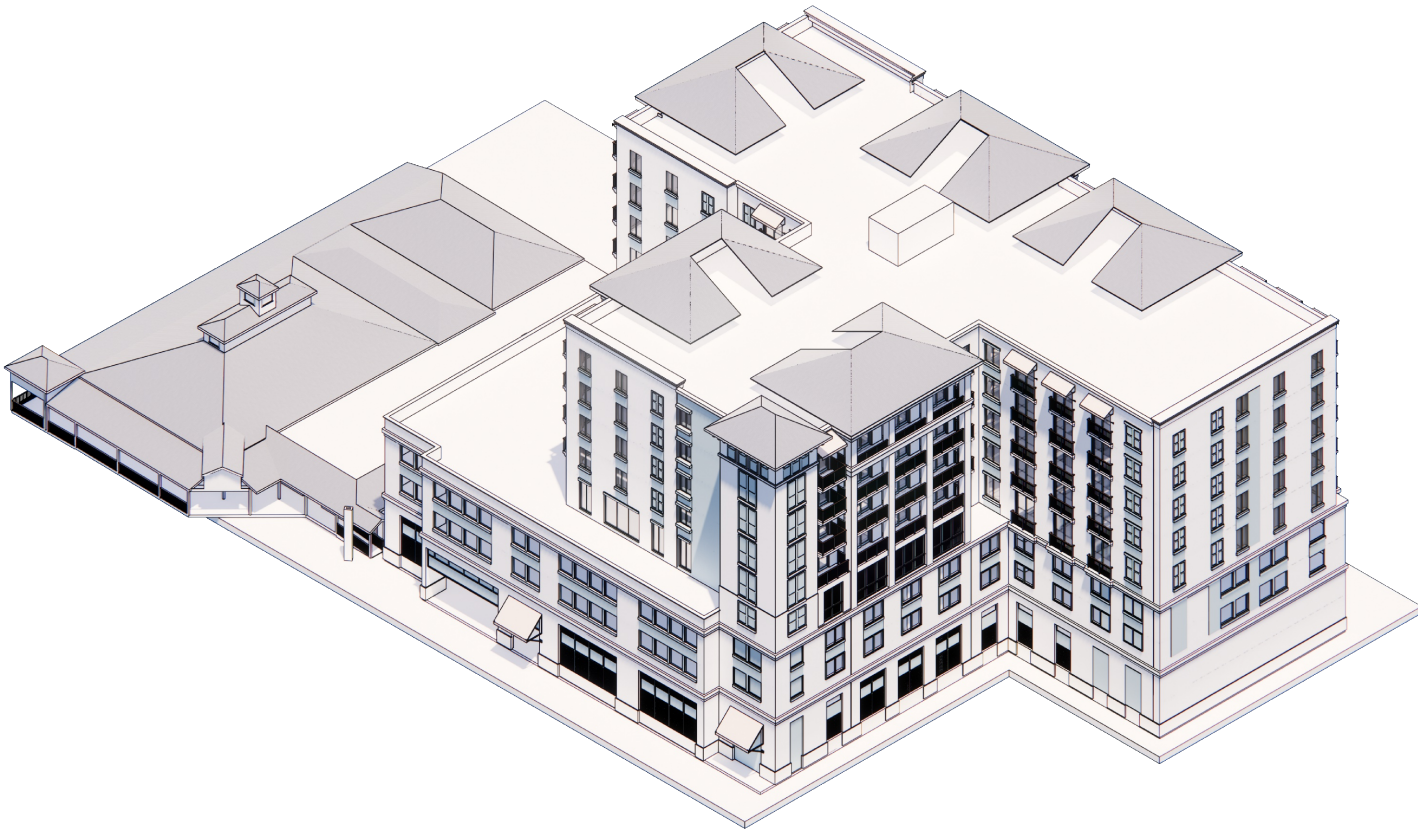

1 SOUTH MASSING MODEL
1" = 30'