


AERIAL MAP




**PROPOSED DUKE
DISTRIBUTION ESMT**

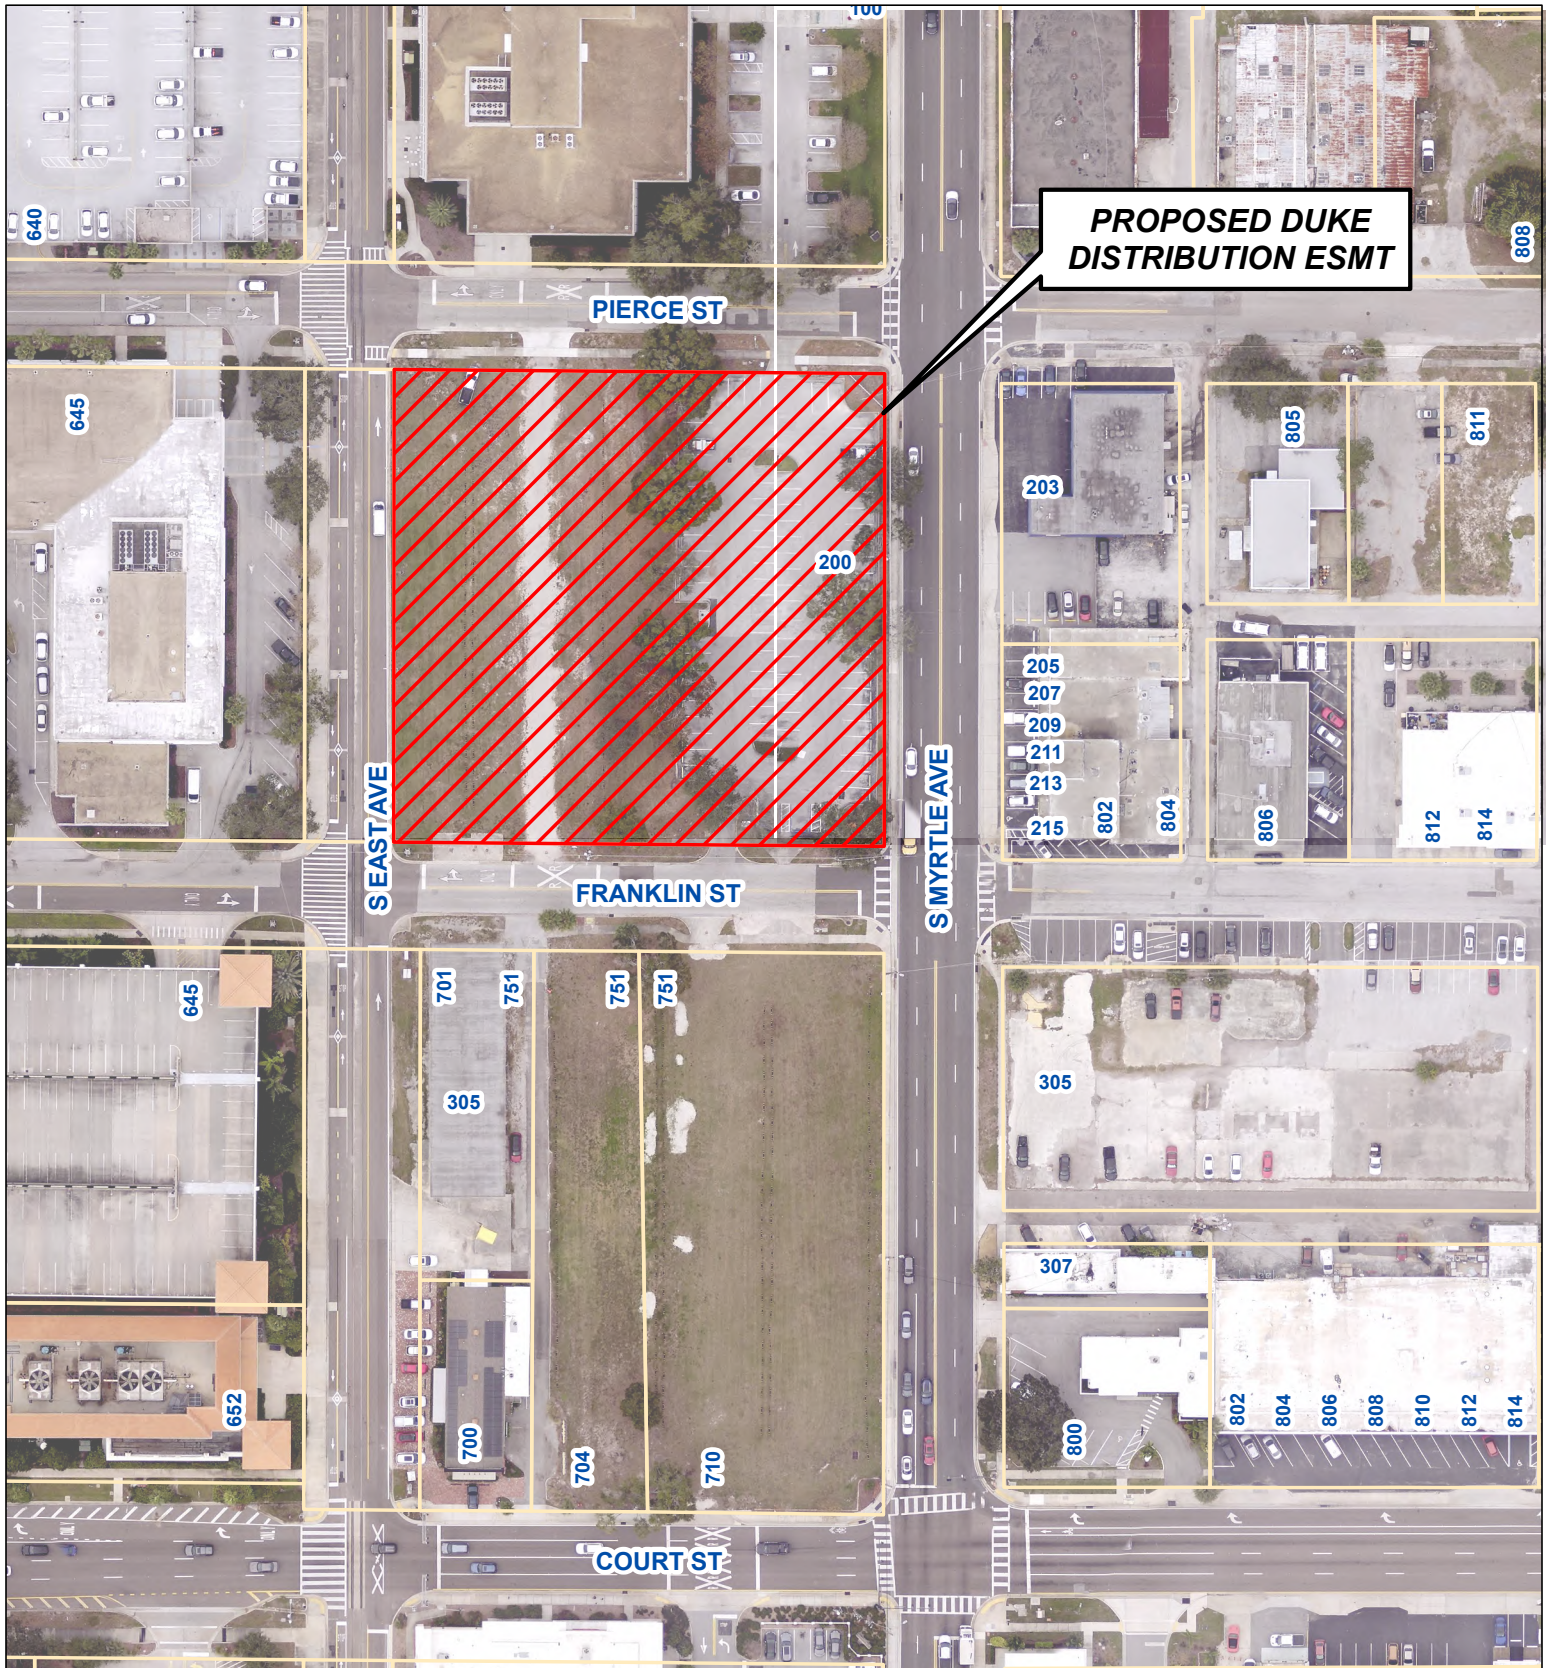

Prepared by:
Department of Public Works - Engineering
Geographic Technology Division
100 S. Myrtle Ave. Clearwater, FL 33756
Ph: (727)562-4750, Fax: (727)526-4755
www.MyClearwater.com

Proposed DUKE Distribution Easement 200 S Myrtle Ave - City Hall

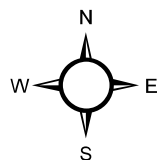

Scale: **N.T.S.**

Map Gen By: **KF**

Reviewed By: **RK**

Aerial Flown 2024

Date: **4/22/2025**

Page: 1 of 1