

ORDINANCE NO. 9168-18

AN ORDINANCE OF THE CITY OF CLEARWATER, FLORIDA, VACATING THE 2 FOOT WATER MAIN EASEMENT ALONG THE EAST LINE OF LOT 1, BLOCK 3, REVISED MAP OF CLEARWATER BEACH AS RECORDED IN PLAT BOOK 11, PAGE 5, OF THE PUBLIC RECORDS OF PINELLAS COUNTY, FLORIDA; PROVIDING AN EFFECTIVE DATE.

WHEREAS, the owner in fee title of real property described herein and depicted in Exhibit "A" attached hereto, has requested that the City vacate said easement; and

WHEREAS, the City Council of the City of Clearwater, Florida finds that said easement is not necessary for municipal use and it is deemed to be in the best interest of the City and the general public that the same be vacated; now, therefore,

BE IT ORDAINED BY THE CITY COUNCIL OF THE CITY OF CLEARWATER, FLORIDA:

Section 1. The following:

An easement described as follows:

See Exhibit A

is hereby vacated, closed and released, and the City of Clearwater releases all of its right, title and interest thereto.

Section 2. The City Clerk shall record this ordinance in the Public Records of Pinellas County, Florida, following adoption.

Section 3. This ordinance shall take effect immediately upon adoption.

PASSED ON FIRST READING

PASSED ON SECOND AND FINAL
READING AND ADOPTED

George N. Cretekos
Mayor

Approved as to form:

Attest:

Laura Lipowski Mahony
Assistant City Attorney

Rosemarie Call
City Clerk


N.T.S.

This is not a survey

EXHIBIT "A"



Cambria Street
40' R/W

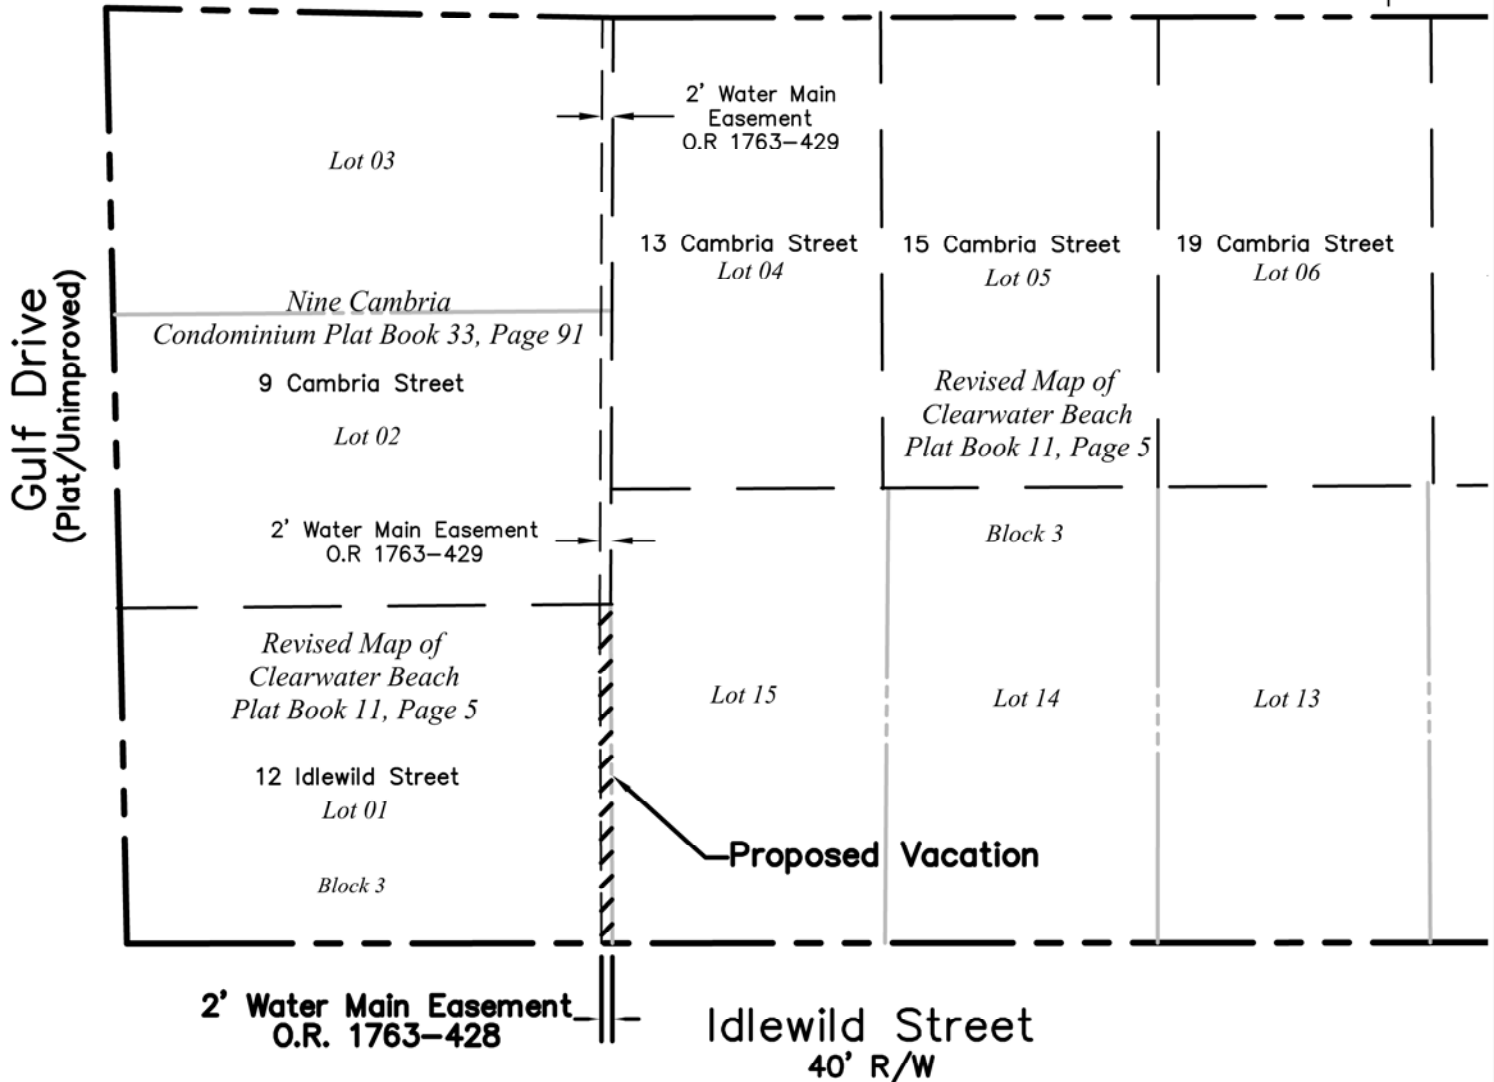

Legal Description

A Water Main Easement Vacation described as follows:

The East 2' of Lot 1, Block 3, "Revised Map of Clearwater Beach" as recorded in Plat Book 11, Page 5, of the Public Records of Pinellas County, FL.

CITY OF CLEARWATER
ENGINEERING DEPARTMENT

DRAWN BY
J.Shaw

CHECKED BY
T.Mahony

Proposed Easement Vacation
12 Idlewild Street

DWG. NO.	SHEET	
Lgl_2018_08	1	OF 1
SECT-TWNSP-RNG	05 - 29S - 15E	
DATE DRAWN	05/23/18	