




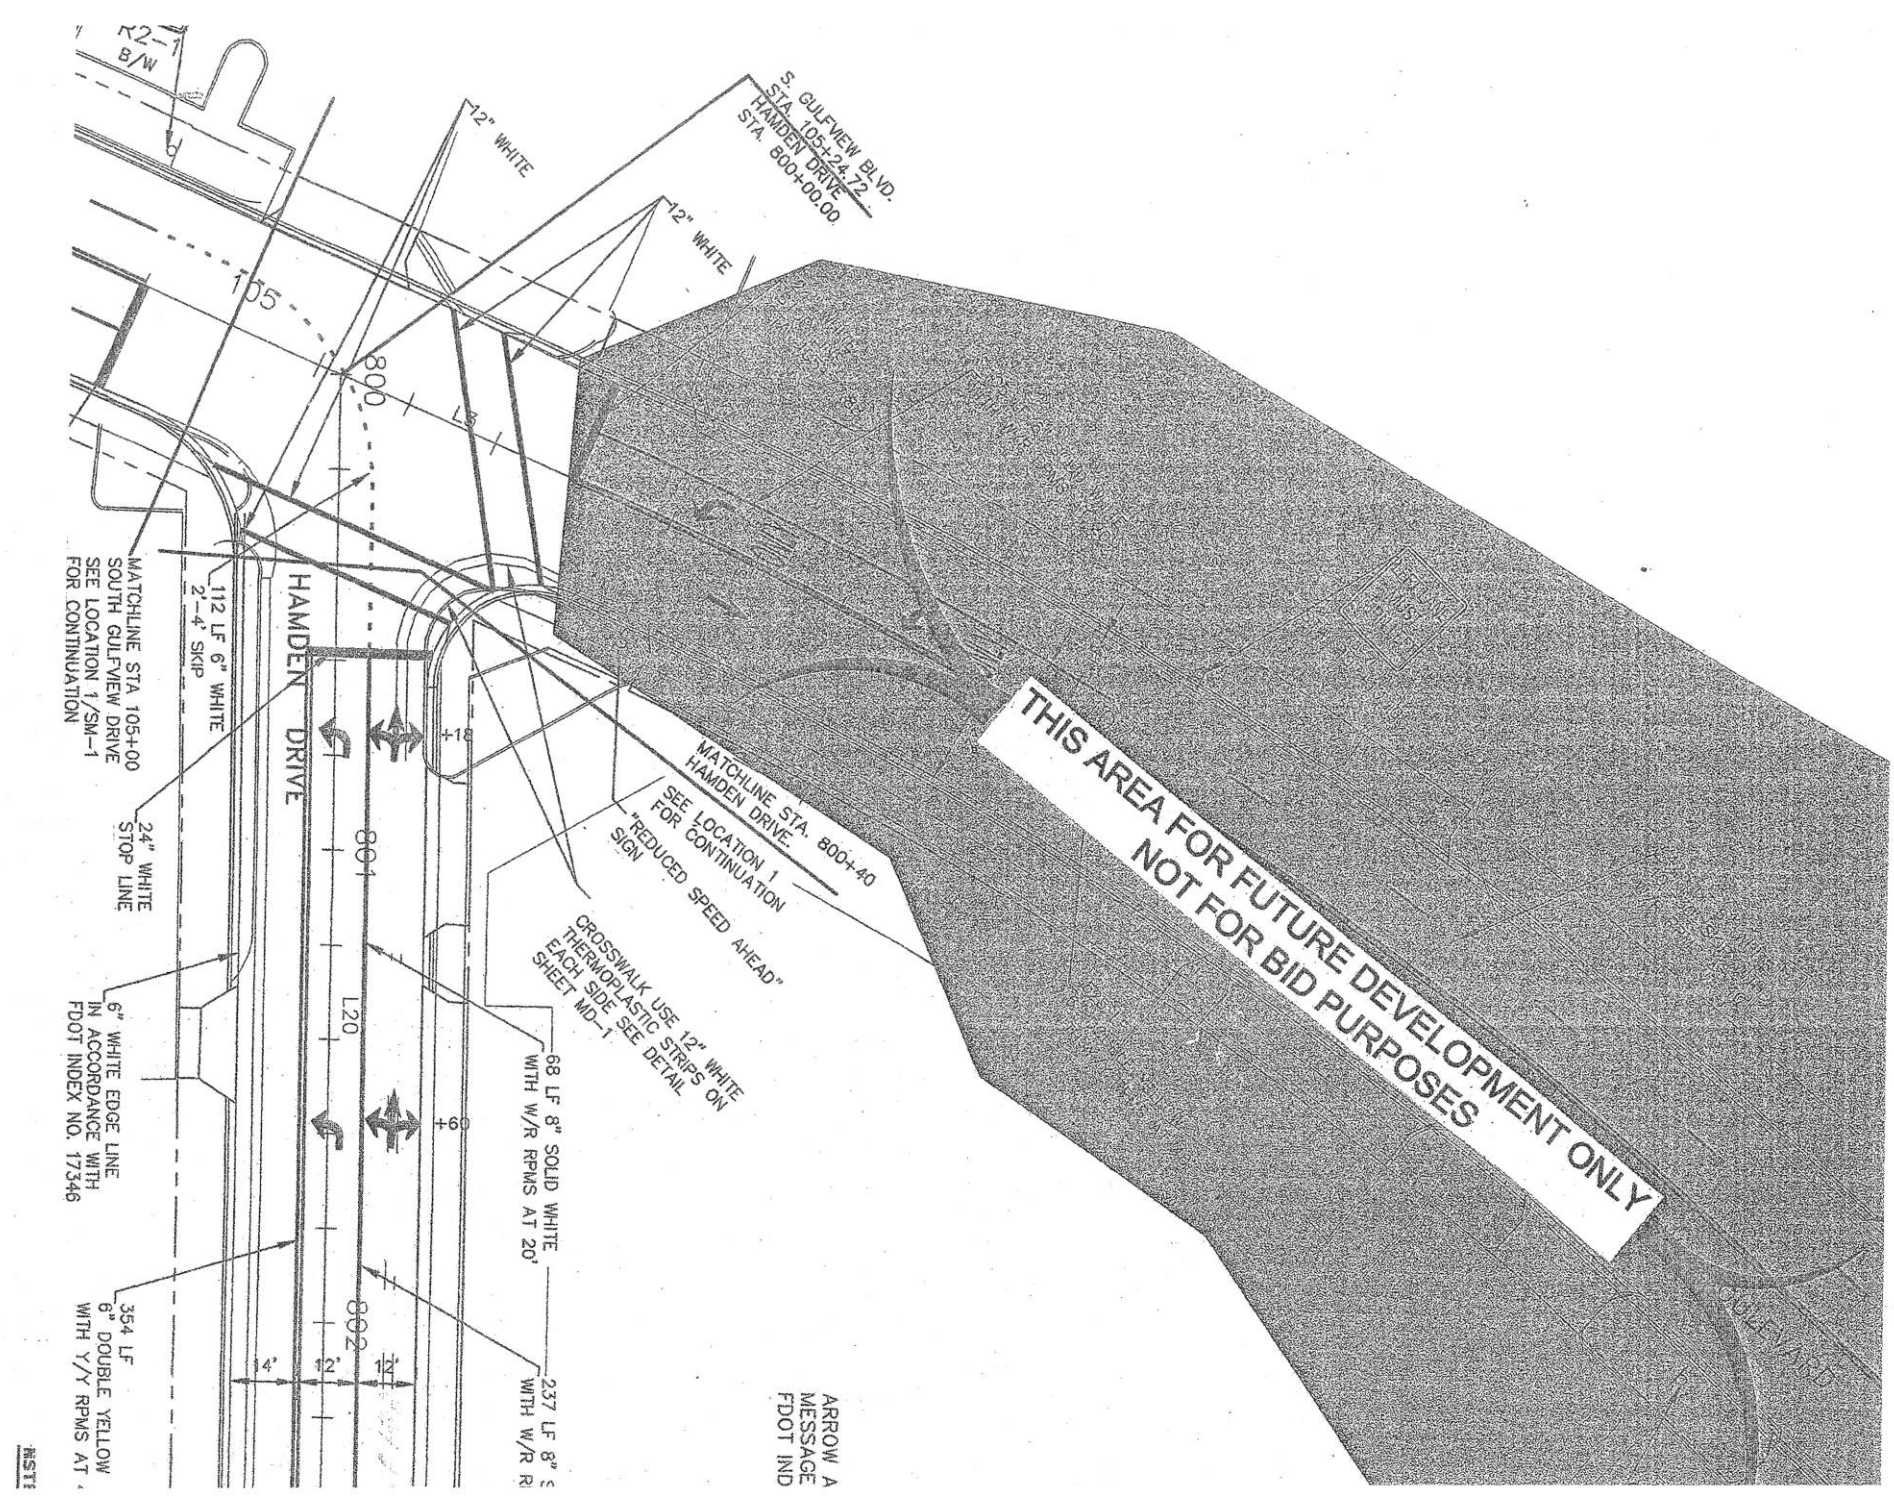

RECORD DRAWINGS			CITY OF CLEARWATER, FLORIDA PUBLIC WORKS ADMINISTRATION ENGINEERING 100 S. Myrtle Ave. Clearwater, FL 33756	SIGNING & PAVEMENT MARKING CORONADO HAMDEN	DRAWN BY CRM	DESIGNED BY P.B	CHECKED BY P.B/D.M	CONTRACT NO.
SURVEYED BY	DRAWN BY				SCALE VERT. 1"=2' HORZ. 1"=20'	SURVEYED BY	BOOK NO.	JOB NO. 98000
REVIEWED BY	PROJECT ENGINEER				DATE	DATE DRAWN 9-24-09	DWG NAME	SHEET NO. SM-12
APPROVED BY	CITY ENGINEER MICHAEL D. GUILLEN, P.E. # 33721				DATE	APPROVED FOR CONSTRUCTION	CITY ENGINEER MICHAEL D. GUILLEN, P.E. # 33721	DATE

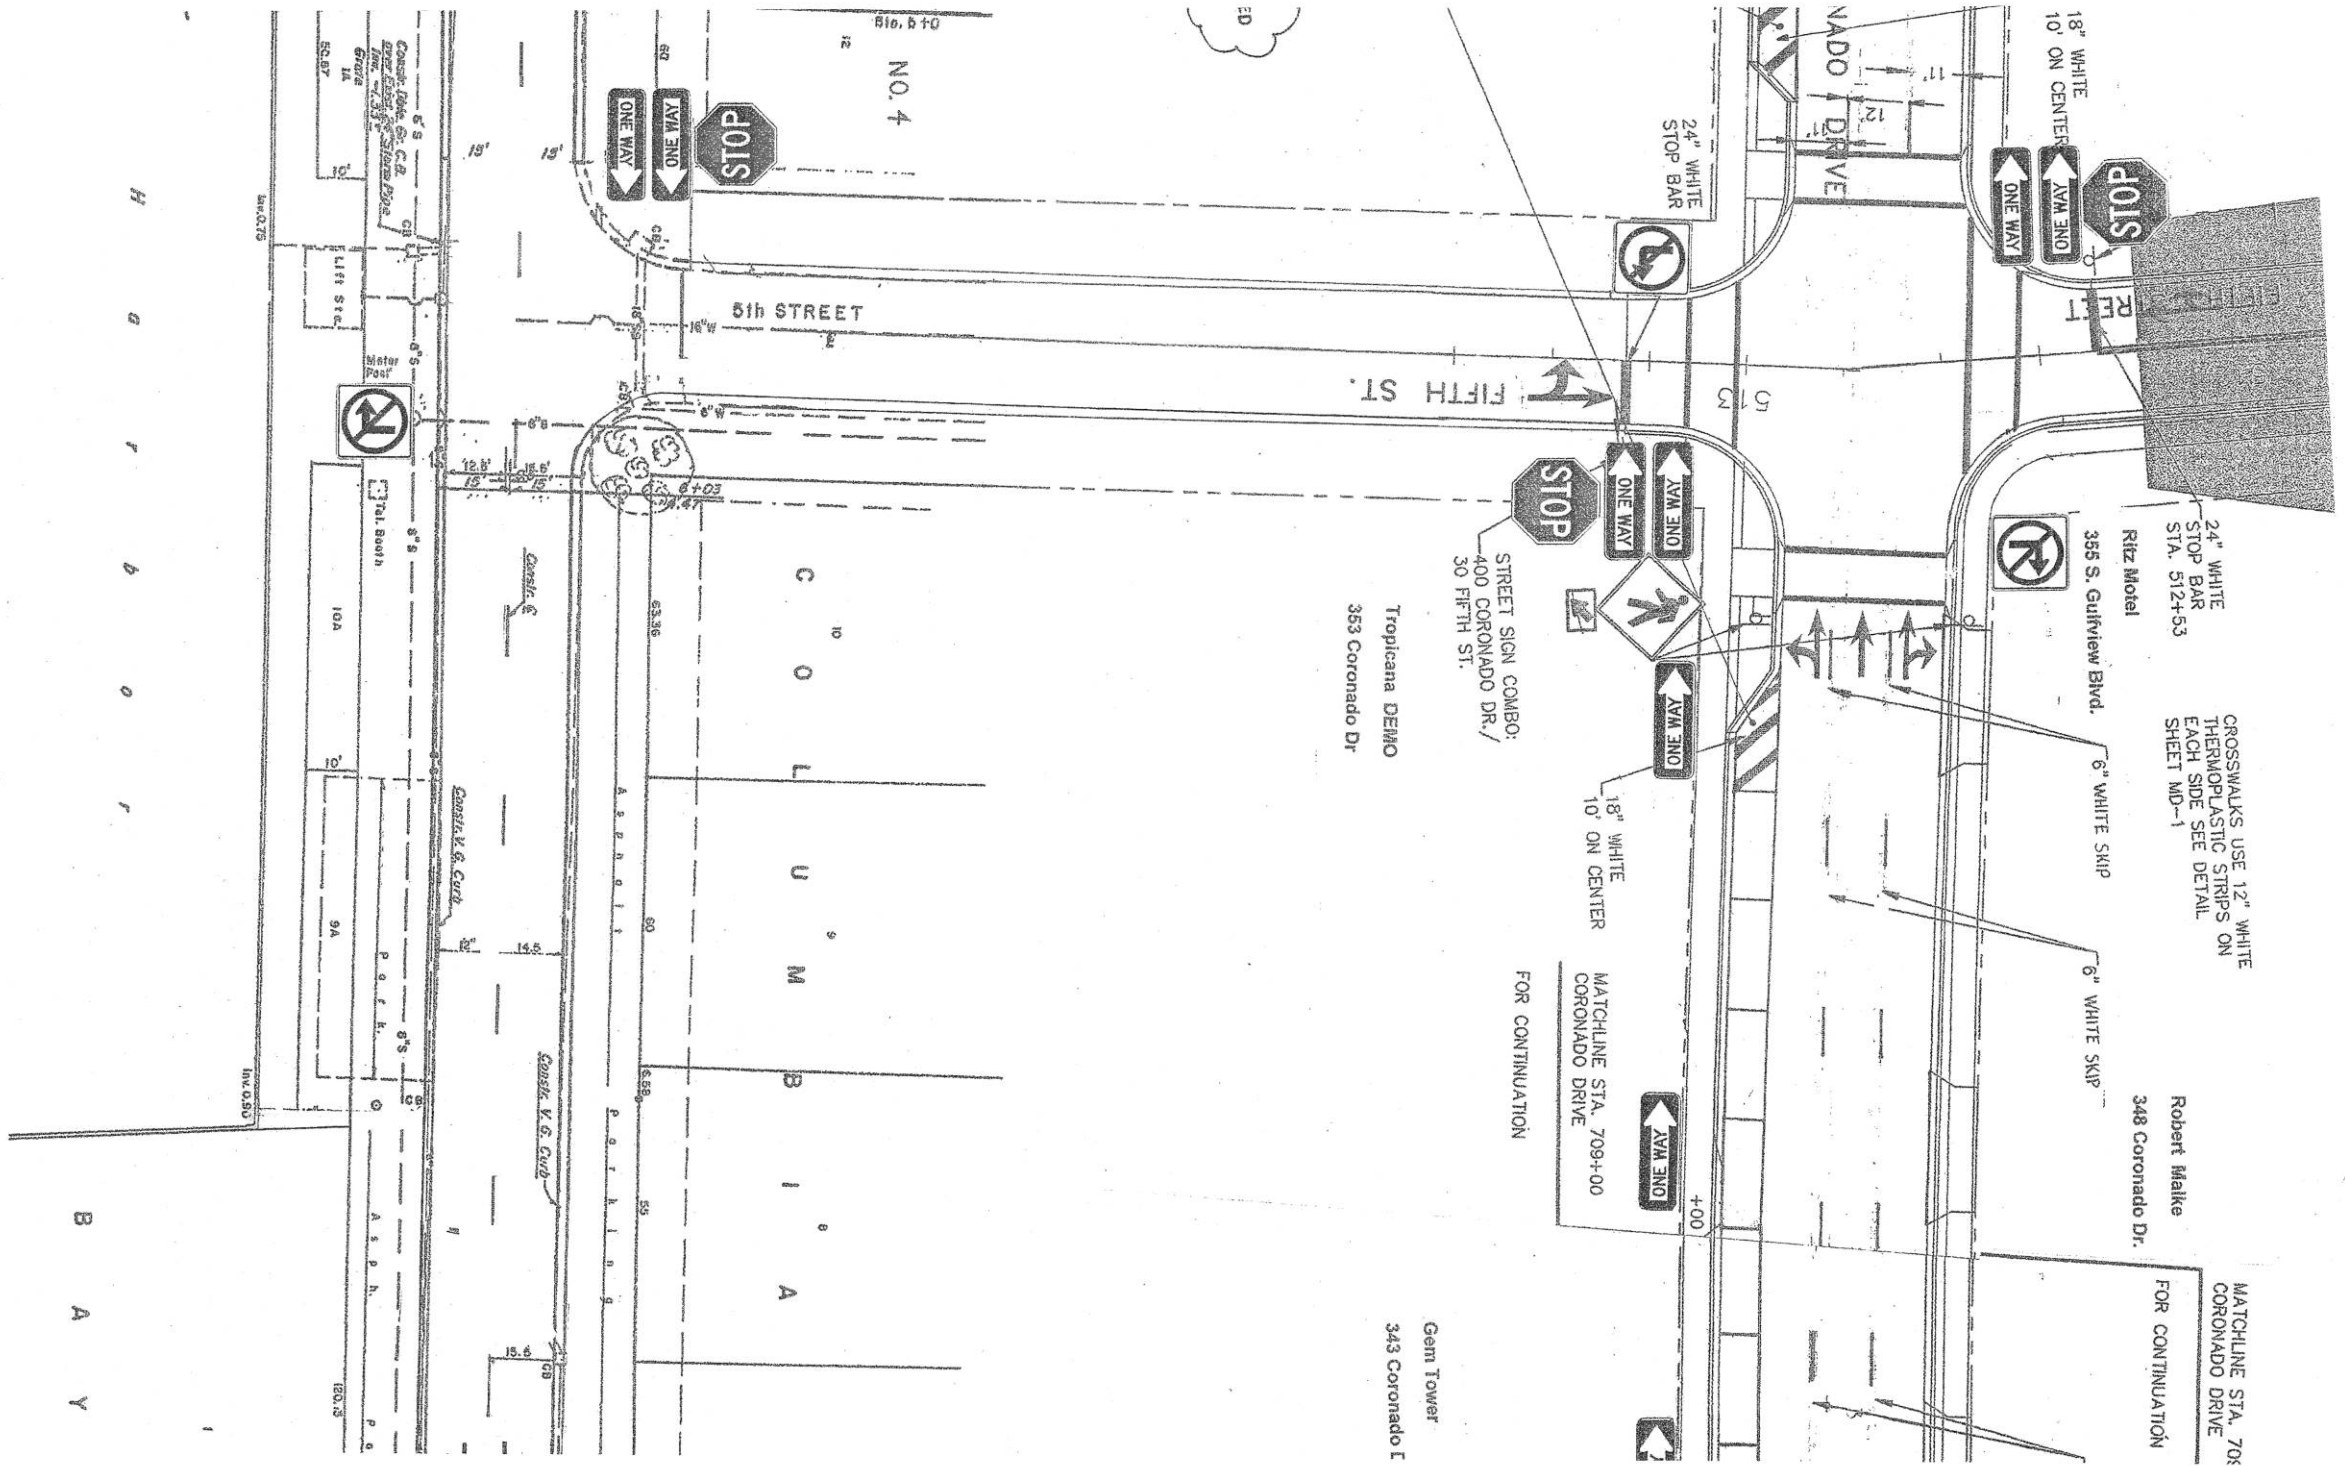

RECORD DRAWINGS		CITY OF CLEARWATER, FLORIDA PUBLIC WORKS ADMINISTRATION ENGINEERING 100 S. Myrtle Ave. Clearwater, FL 33756		SIGNING & PAVEMENT MARKING CORONADO HAMDEN		DRAWN BY CRM		DESIGNED BY P.B		CHECKED BY P.B/D.M		CONTRACT NO.	
SURVEYED BY	DRAWN BY			APPROVED FOR CONSTRUCTION		SCALE VERT. 1"=2'		SURVEYED BY		BOOK NO.		JOB NO. 98000	
REVIEWED BY	PROJECT ENGINEER					DATE	DATE DRAWN 9-24-09		DWG NAME		SHEET NO. SM-12		
APPROVED BY	CITY ENGINEER MICHAEL D. GUILLEN, P.E. # 33721					DATE		CITY ENGINEER MICHAEL D. GUILLEN, P.E. # 33721		DATE			
REVISION		BY	DATE										

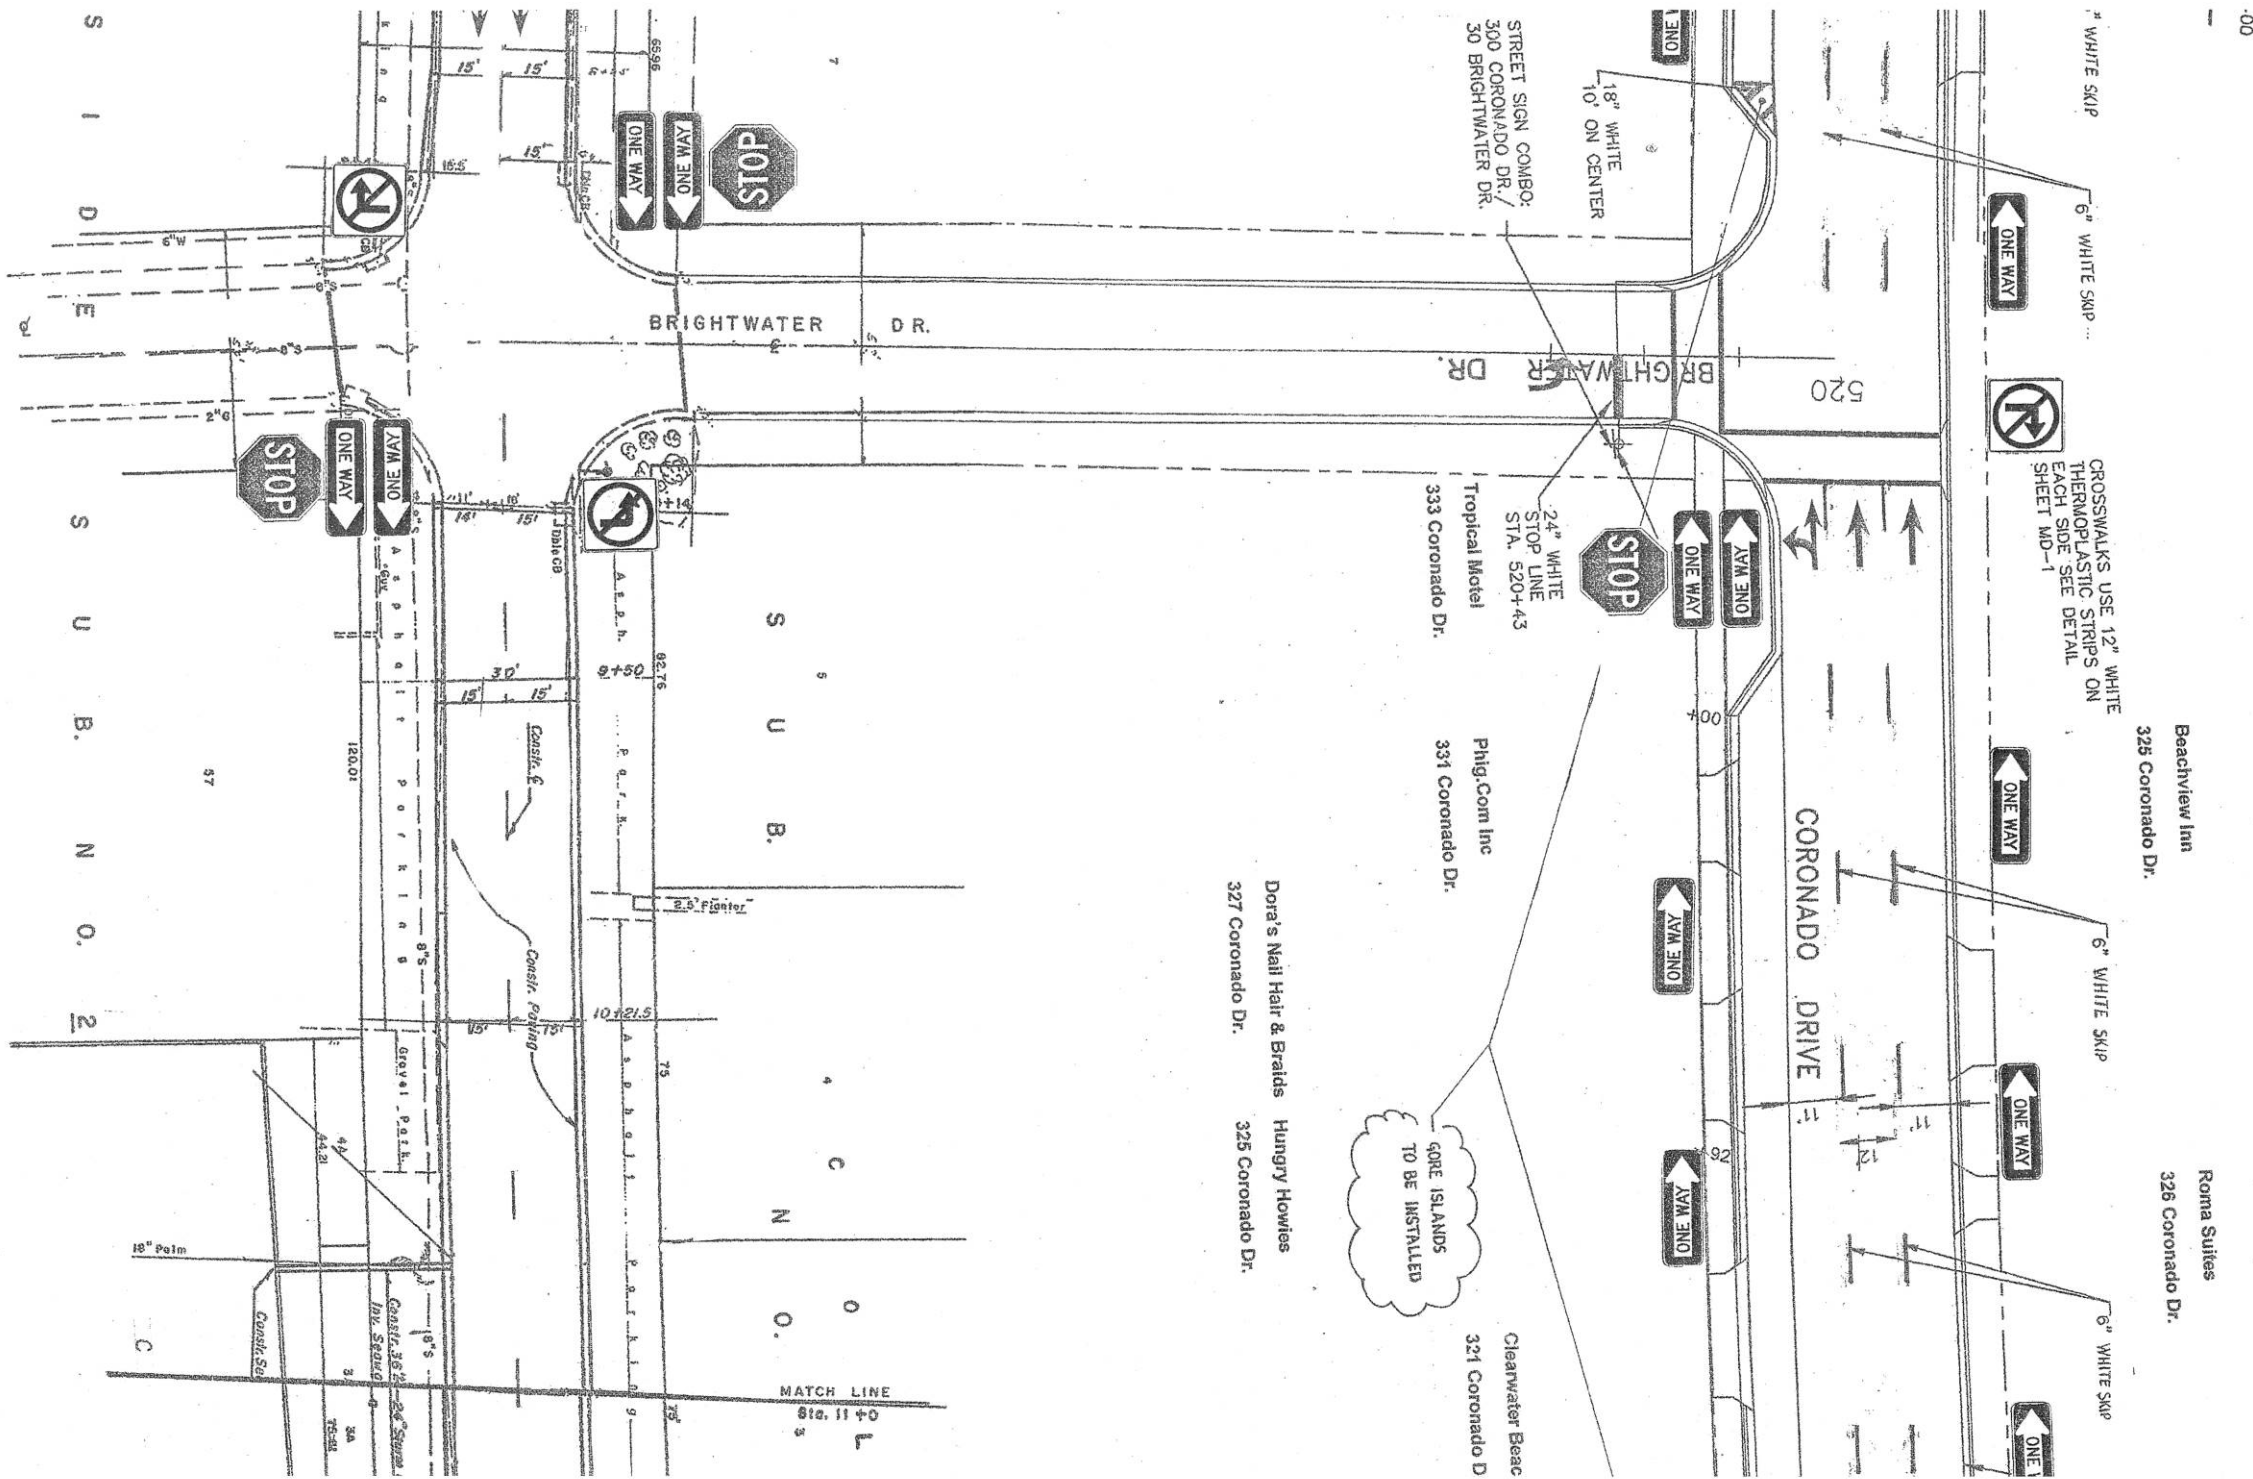

RECORD DRAWINGS	
DRAWN BY	DATE
REVIEWED BY	DATE
APPROVED BY	DATE


REVISION	BY	DATE




CITY OF CLEARWATER, FLORIDA
PUBLIC WORKS ADMINISTRATION
ENGINEERING
100 S. Myrtle Ave.
Clearwater, FL 33756

SIGNING & PAVEMENT MARKING
CORONADO
HAMDEN

DRAWN BY	DESIGNED BY	CHECKED BY	CONTRACT NO.
CRM	P.B	P.B/D.M	
SCALE	SURVEYED BY	BOOK NO.	JOB NO.
VERT. 1"=2'			98000
HORIZ. 1"=20'	DATE DRAWN	DWG NAME	SHEET NO.
	9-24-09		SM-12
APPROVED FOR CONSTRUCTION			
CITY ENGINEER MICHAEL D. GUILLEN, P.E. # 33721			

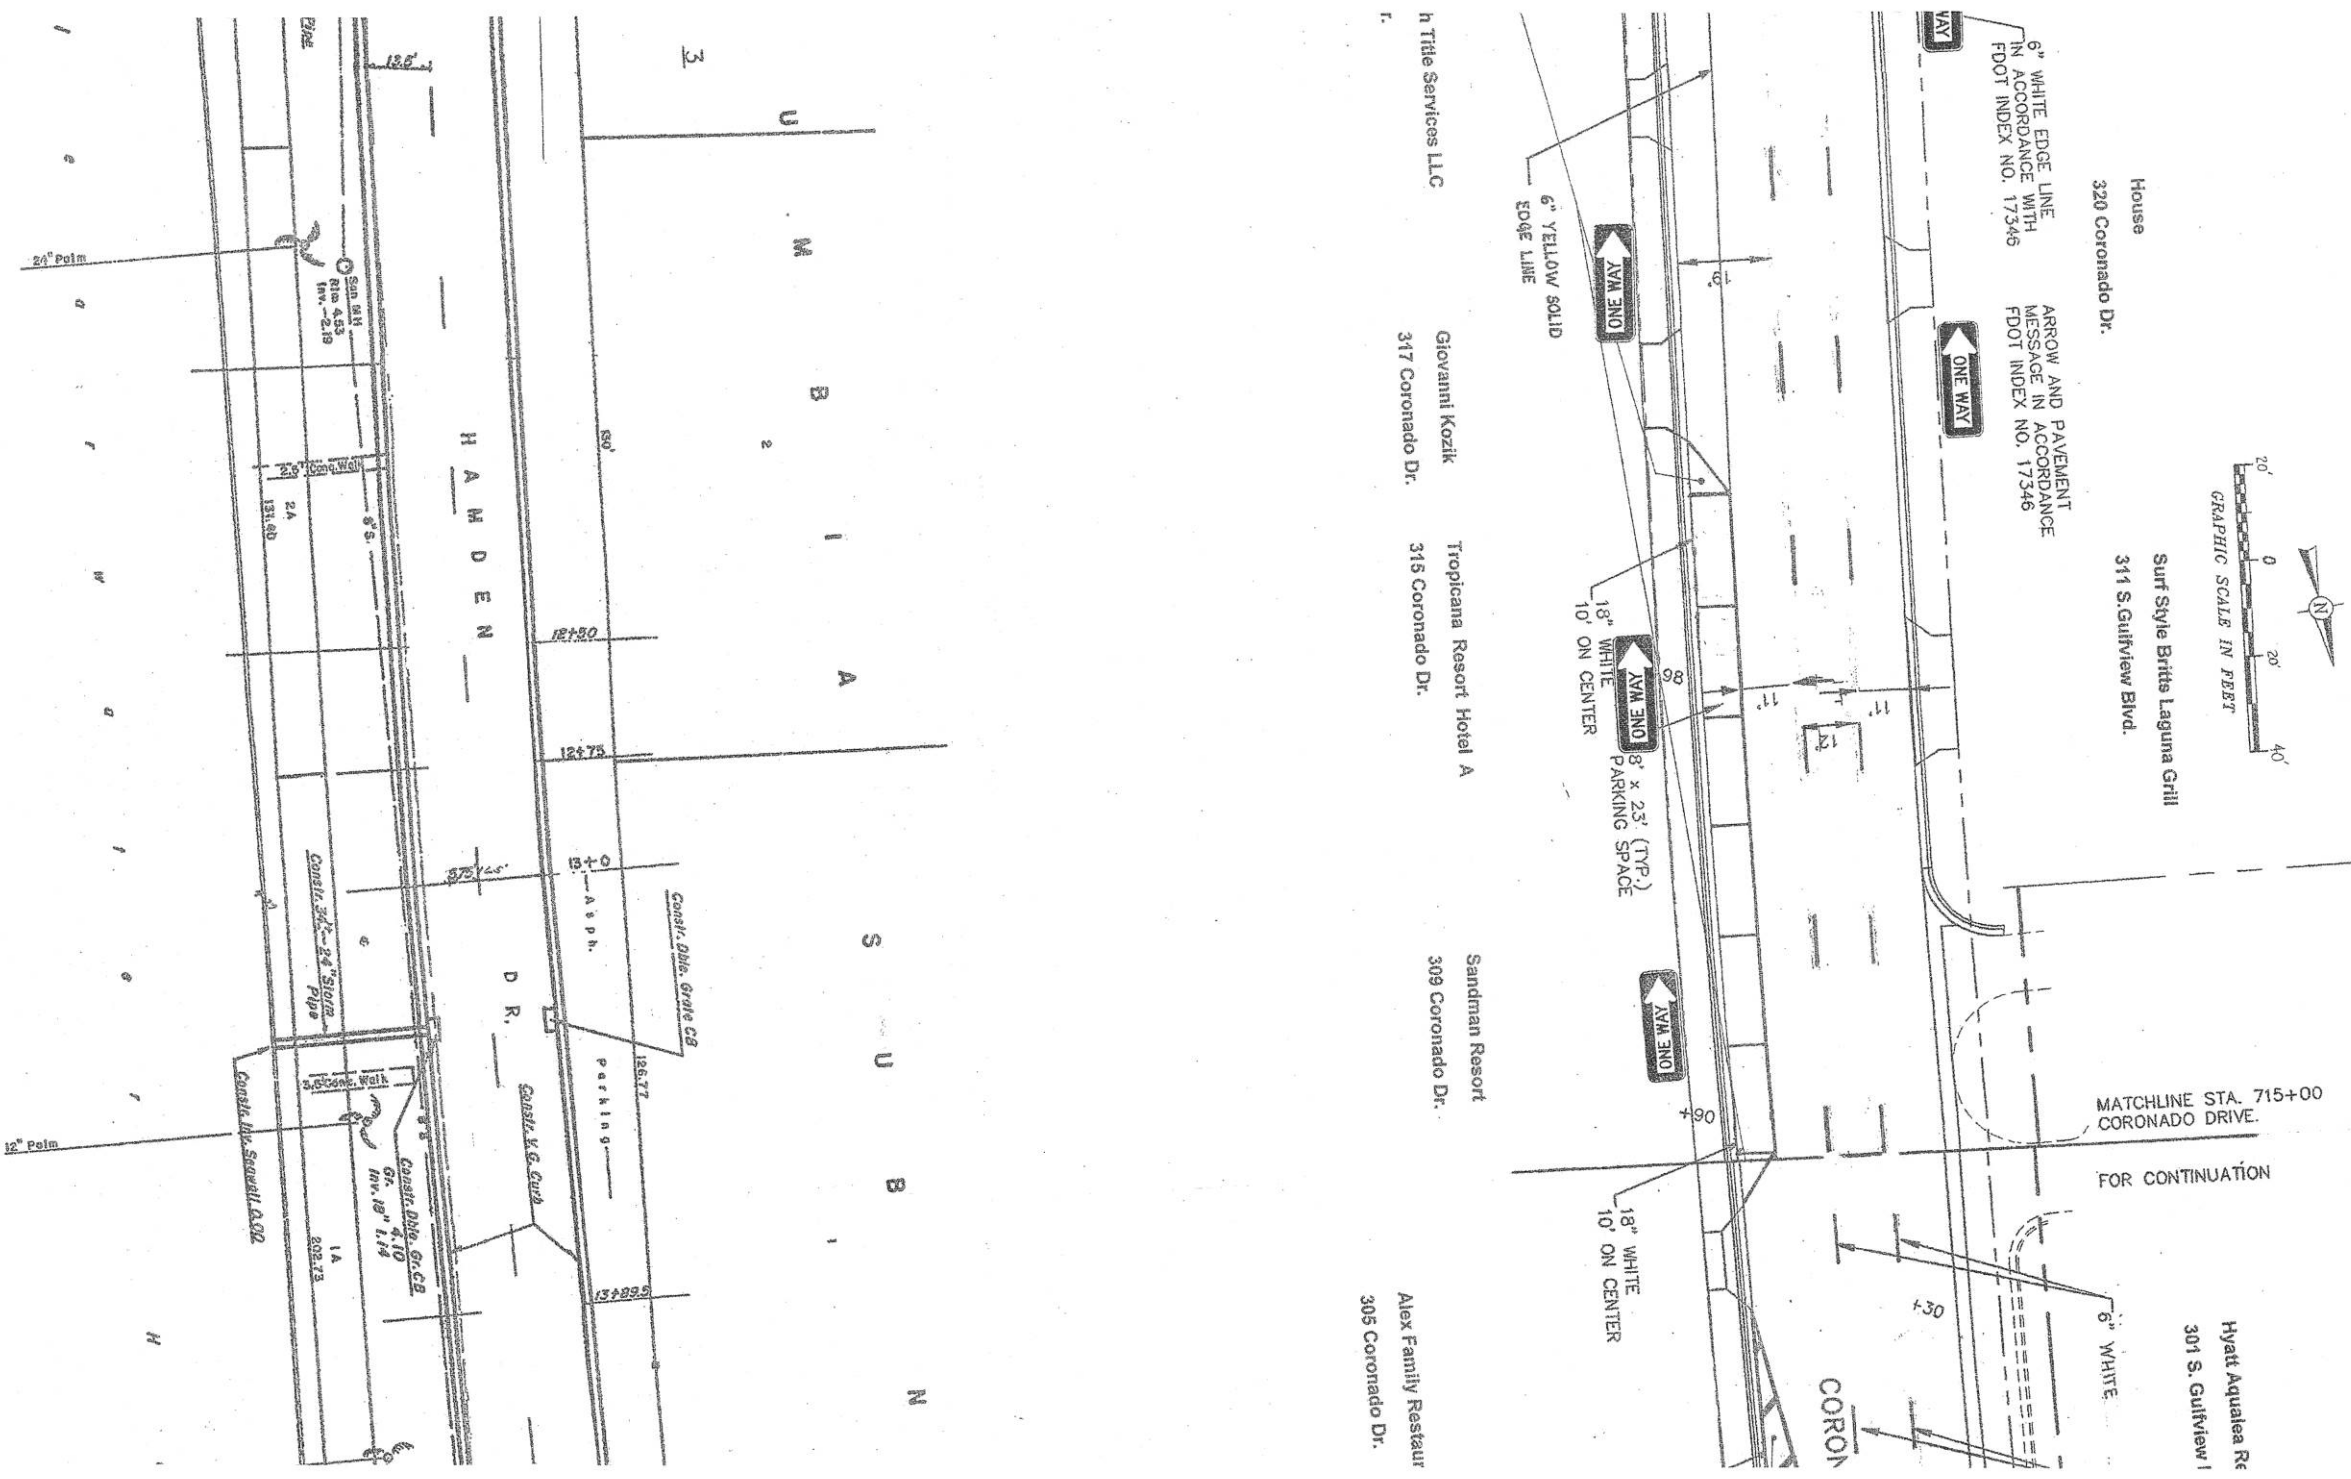

RECORD DRAWINGS		CITY OF CLEARWATER, FLORIDA PUBLIC WORKS ADMINISTRATION ENGINEERING 100 S. Myrtle Ave. Clearwater, FL 33756		SIGNING & PAVEMENT MARKING CORONADO HAMDEN		DRAWN BY CRM DESIGNED BY P.B CHECKED BY P.B/D.M SCALE: VERT. 1"=2' HORIZ. 1"=20' DATE DRAWN 9-24-09 APPROVED FOR CONSTRUCTION				CONTRACT NO. JOB NO. 98000 SHEET NO. SM-12 CITY ENGINEER MICHAEL D. QUINN, P.E. # 33721 DATE	
SURVEYED BY	DRAWN BY	REVIEWED BY	PROJECT ENGINEER	DATE	REVISION	BY	DATE				
APPROVED BY MICHAEL D. QUINN, P.E. # 33721											

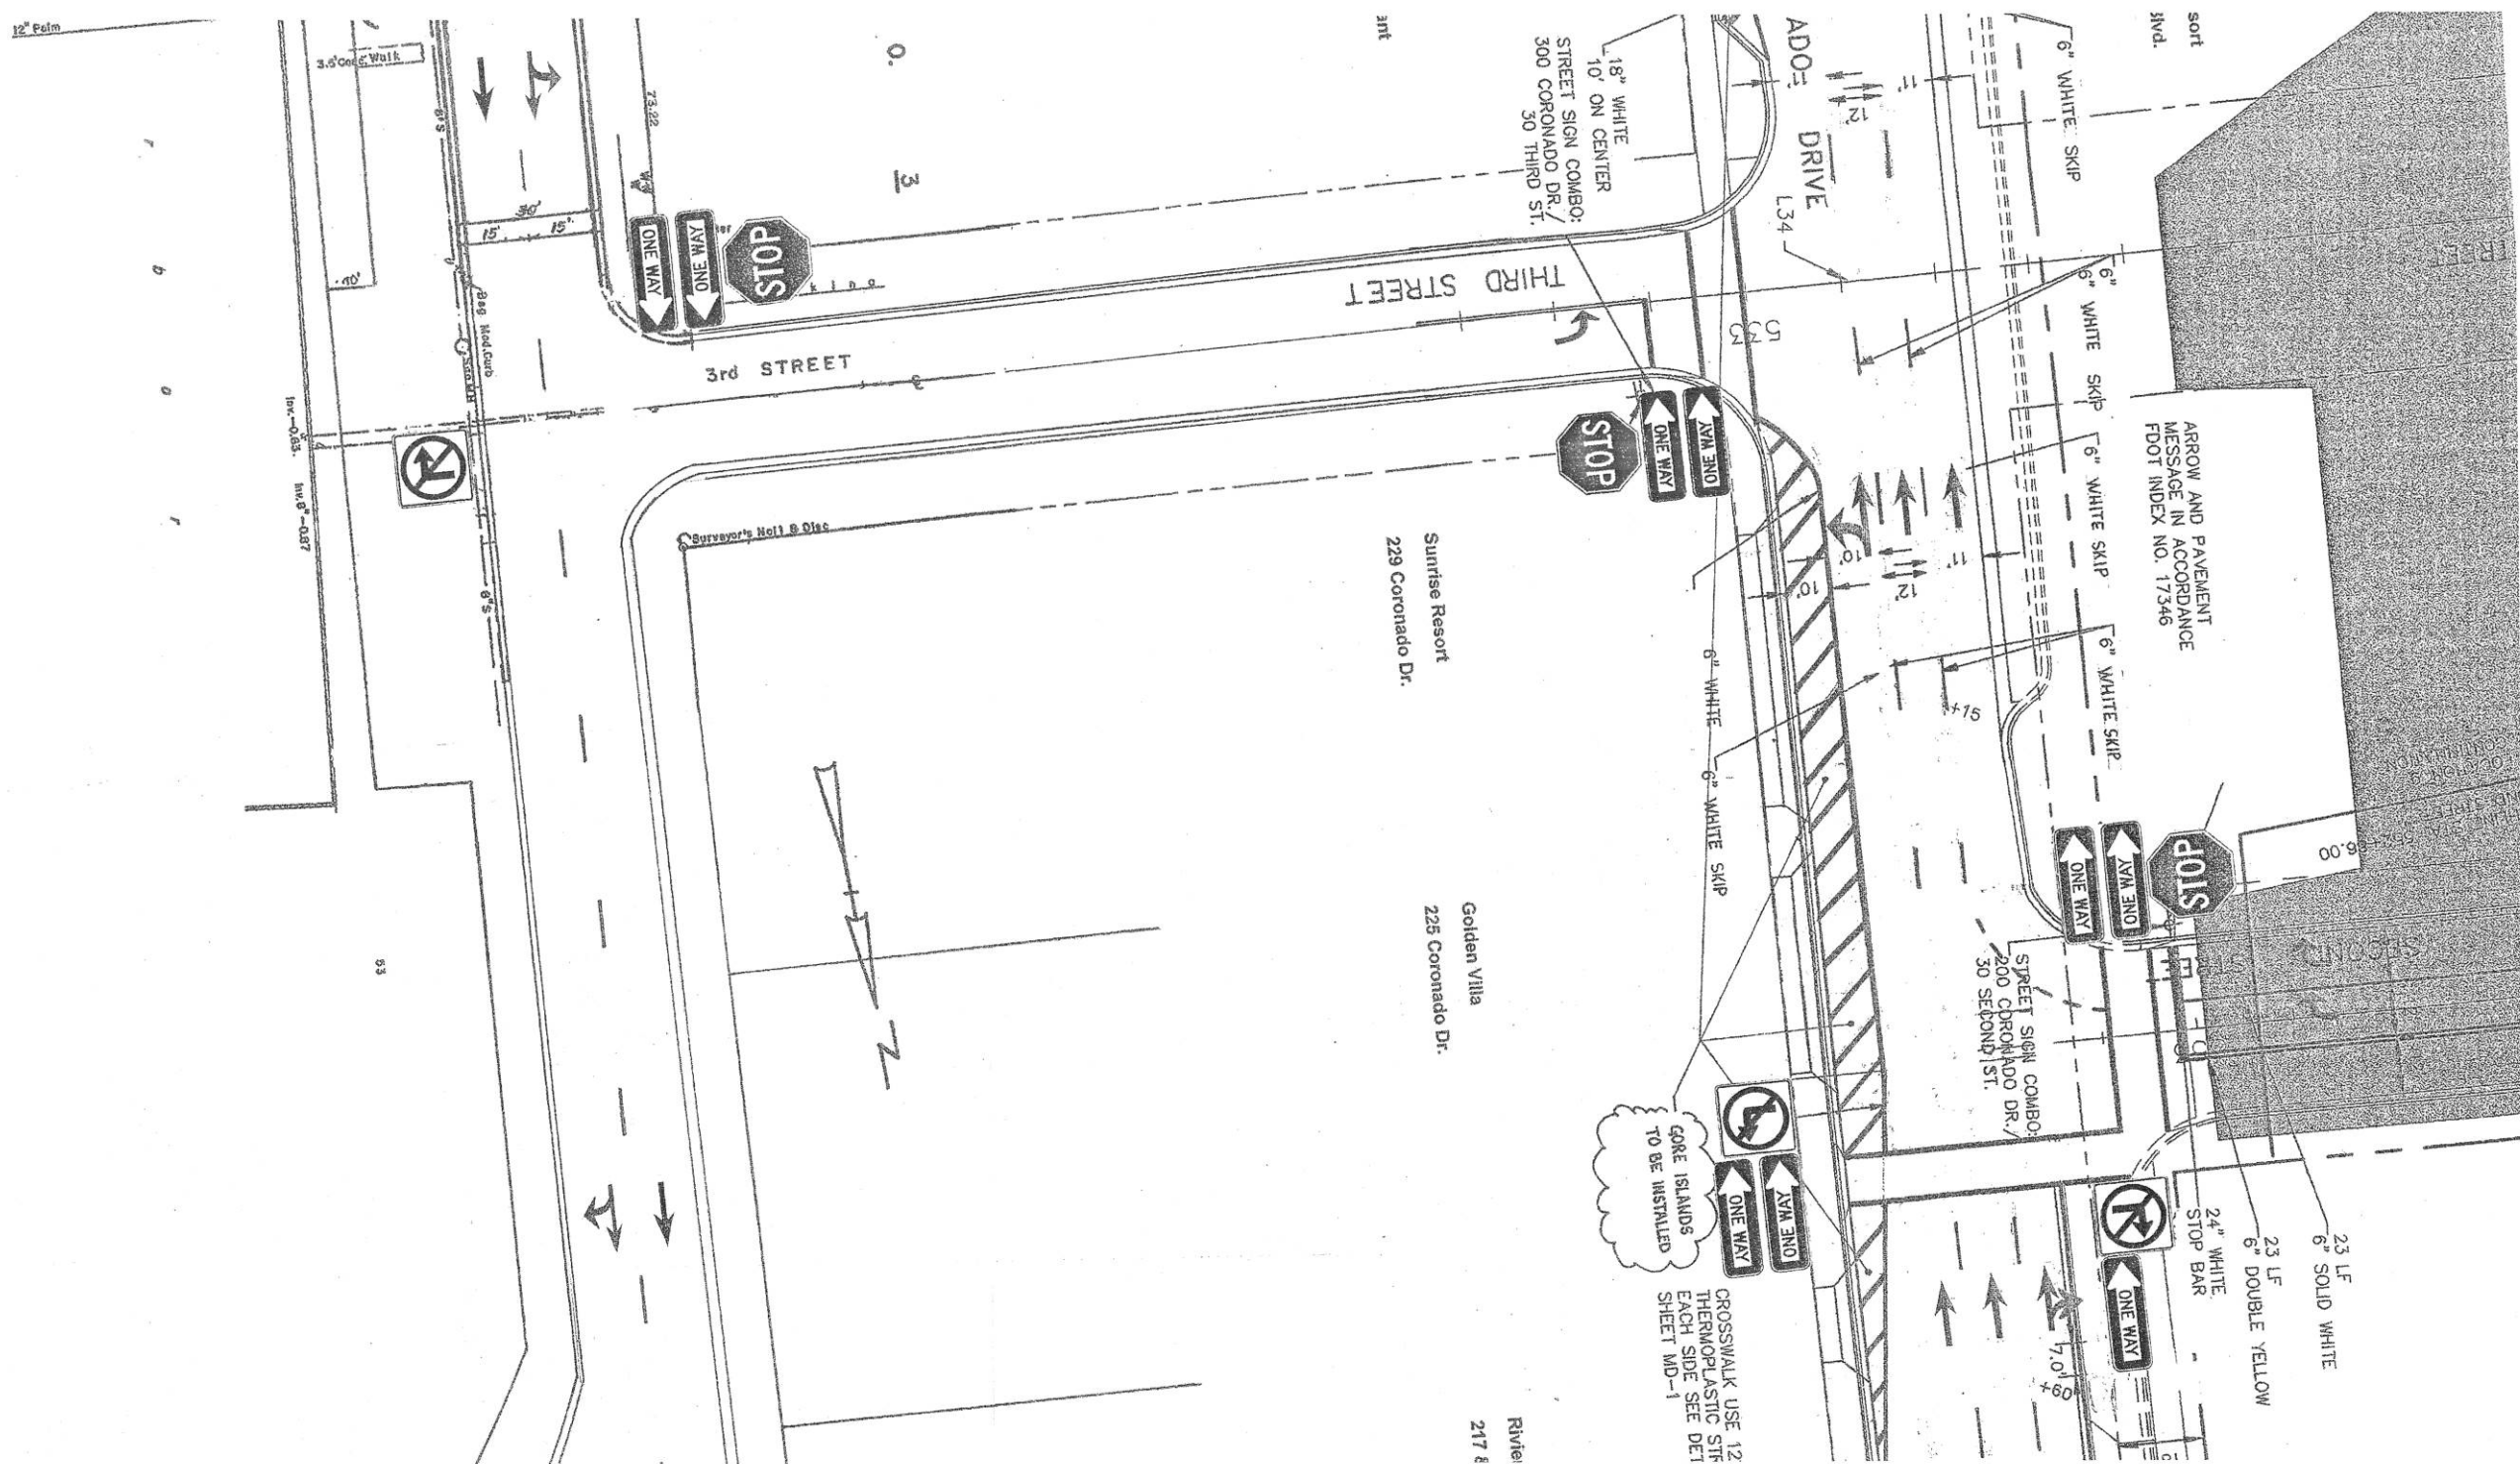


RECORD DRAWINGS	
SURVEYED BY	DRAWN BY
REVIEWED BY	PROJECT ENGINEER
APPROVED BY	CITY ENGINEER MICHAEL D. GUILLEN, P.E. # 33721
DATE	DATE



CITY OF CLEARWATER, FLORIDA
PUBLIC WORKS ADMINISTRATION
ENGINEERING
100 S. Myrtle Ave.
Clearwater, FL 33756

SIGNING & PAVEMENT MARKING
CORONADO
HAMDEN

DRAWN BY	CRM	DESIGNED BY	P.B	CHECKED BY	P.B/D.M	CONTRACT NO.	
SCALE	VERT. 1"=2'	SURVEYED BY		BOOK NO.		JOB NO.	98000
HORIZ.	1"=20'	DATE DRAWN	9-24-09	DWG NAME		SHEET NO.	SM-12
APPROVED FOR CONSTRUCTION		CITY ENGINEER		MICHAEL D. GUILLEN, P.E. # 33721		DATE	

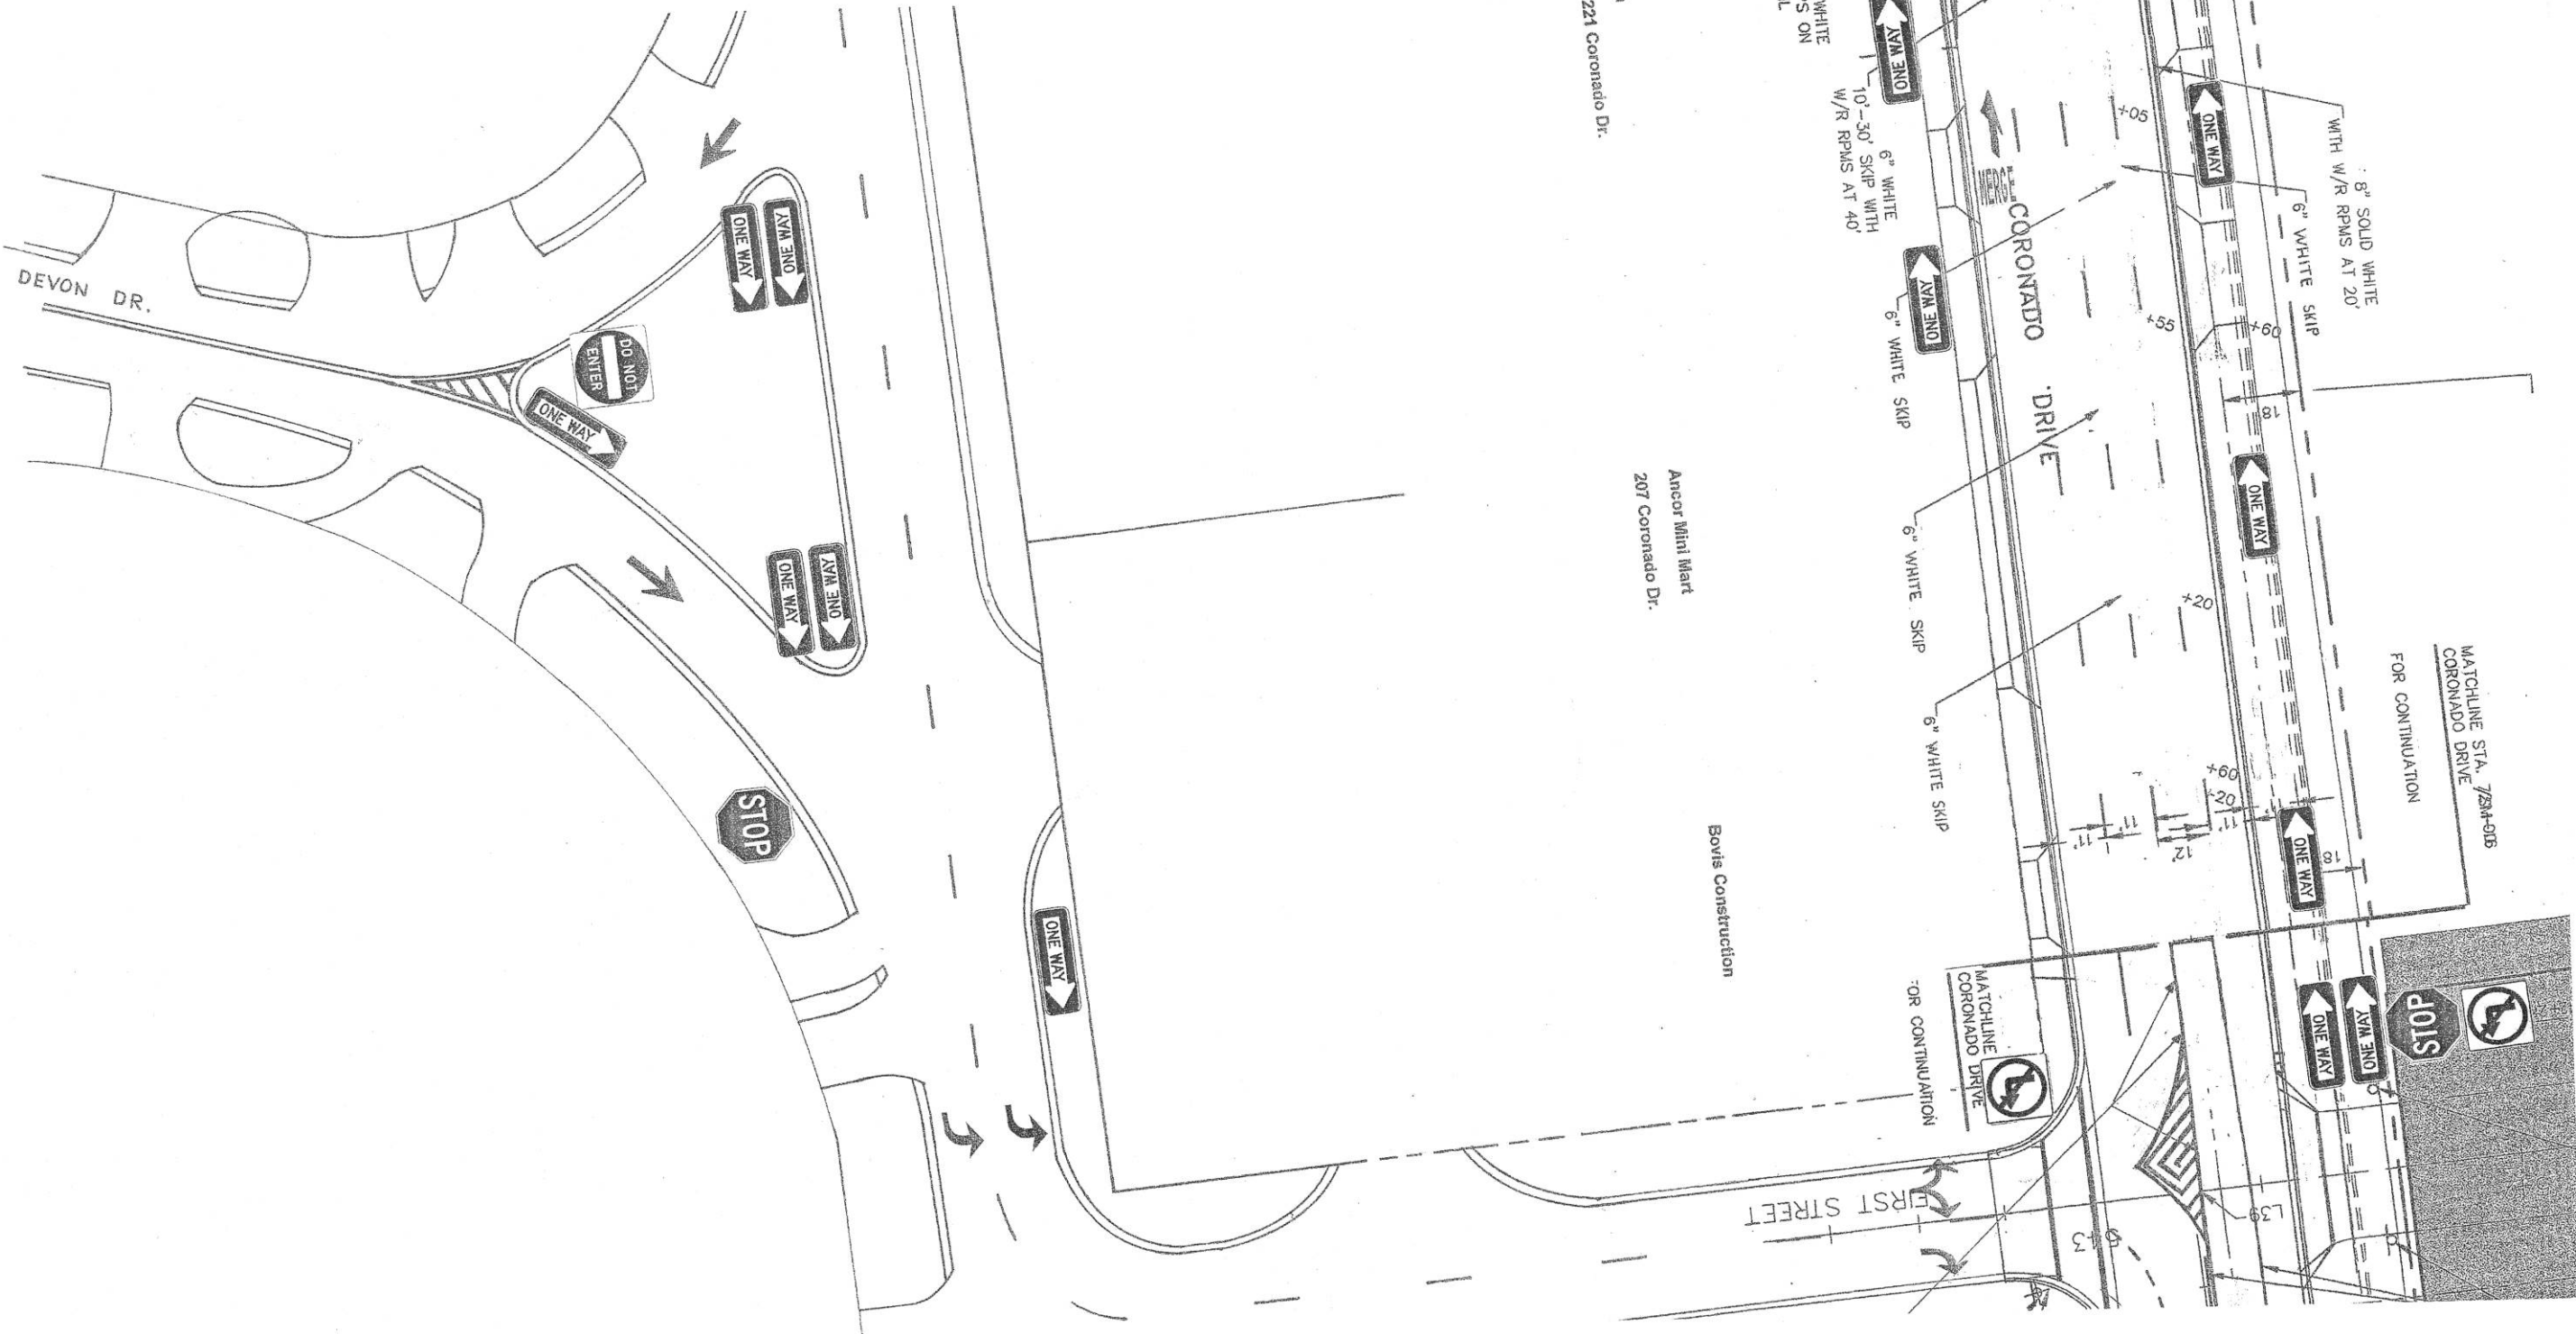

1/8
1 221 Coronado Dr.

Ancor Mini Mart
207 Coronado Dr.

Bovis Construction

RECORD DRAWINGS	
SURVEYED BY	DRAWN BY
REVIEWED BY	PROJECT ENGINEER
DATE	DATE
APPROVED BY	

REVISION	BY	DATE



CITY OF CLEARWATER, FLORIDA
PUBLIC WORKS ADMINISTRATION
ENGINEERING
100 S. Myrtle Ave.
Clearwater, FL 33756

SIGNING & PAVEMENT MARKING CORONADO HAMDEN

DRAWN BY	CRM	DESIGNED BY	P.B	CHECKED BY	P.B/D.M	CONTRACT NO.	
SCALE	VERT. 1"=2'	SURVEYED BY		BOOK NO.		JOB NO.	98000
HORIZ.	1"=20'	DATE DRAWN	9-24-09	DWG NAME		SHEET NO.	SM-12
APPROVED FOR CONSTRUCTION		CITY ENGINEER: CHAEL D. QUILLEN, P.E. # 33721					
		DATE					

