


# PROPOSED ADDITIONAL STREET RESURFACING

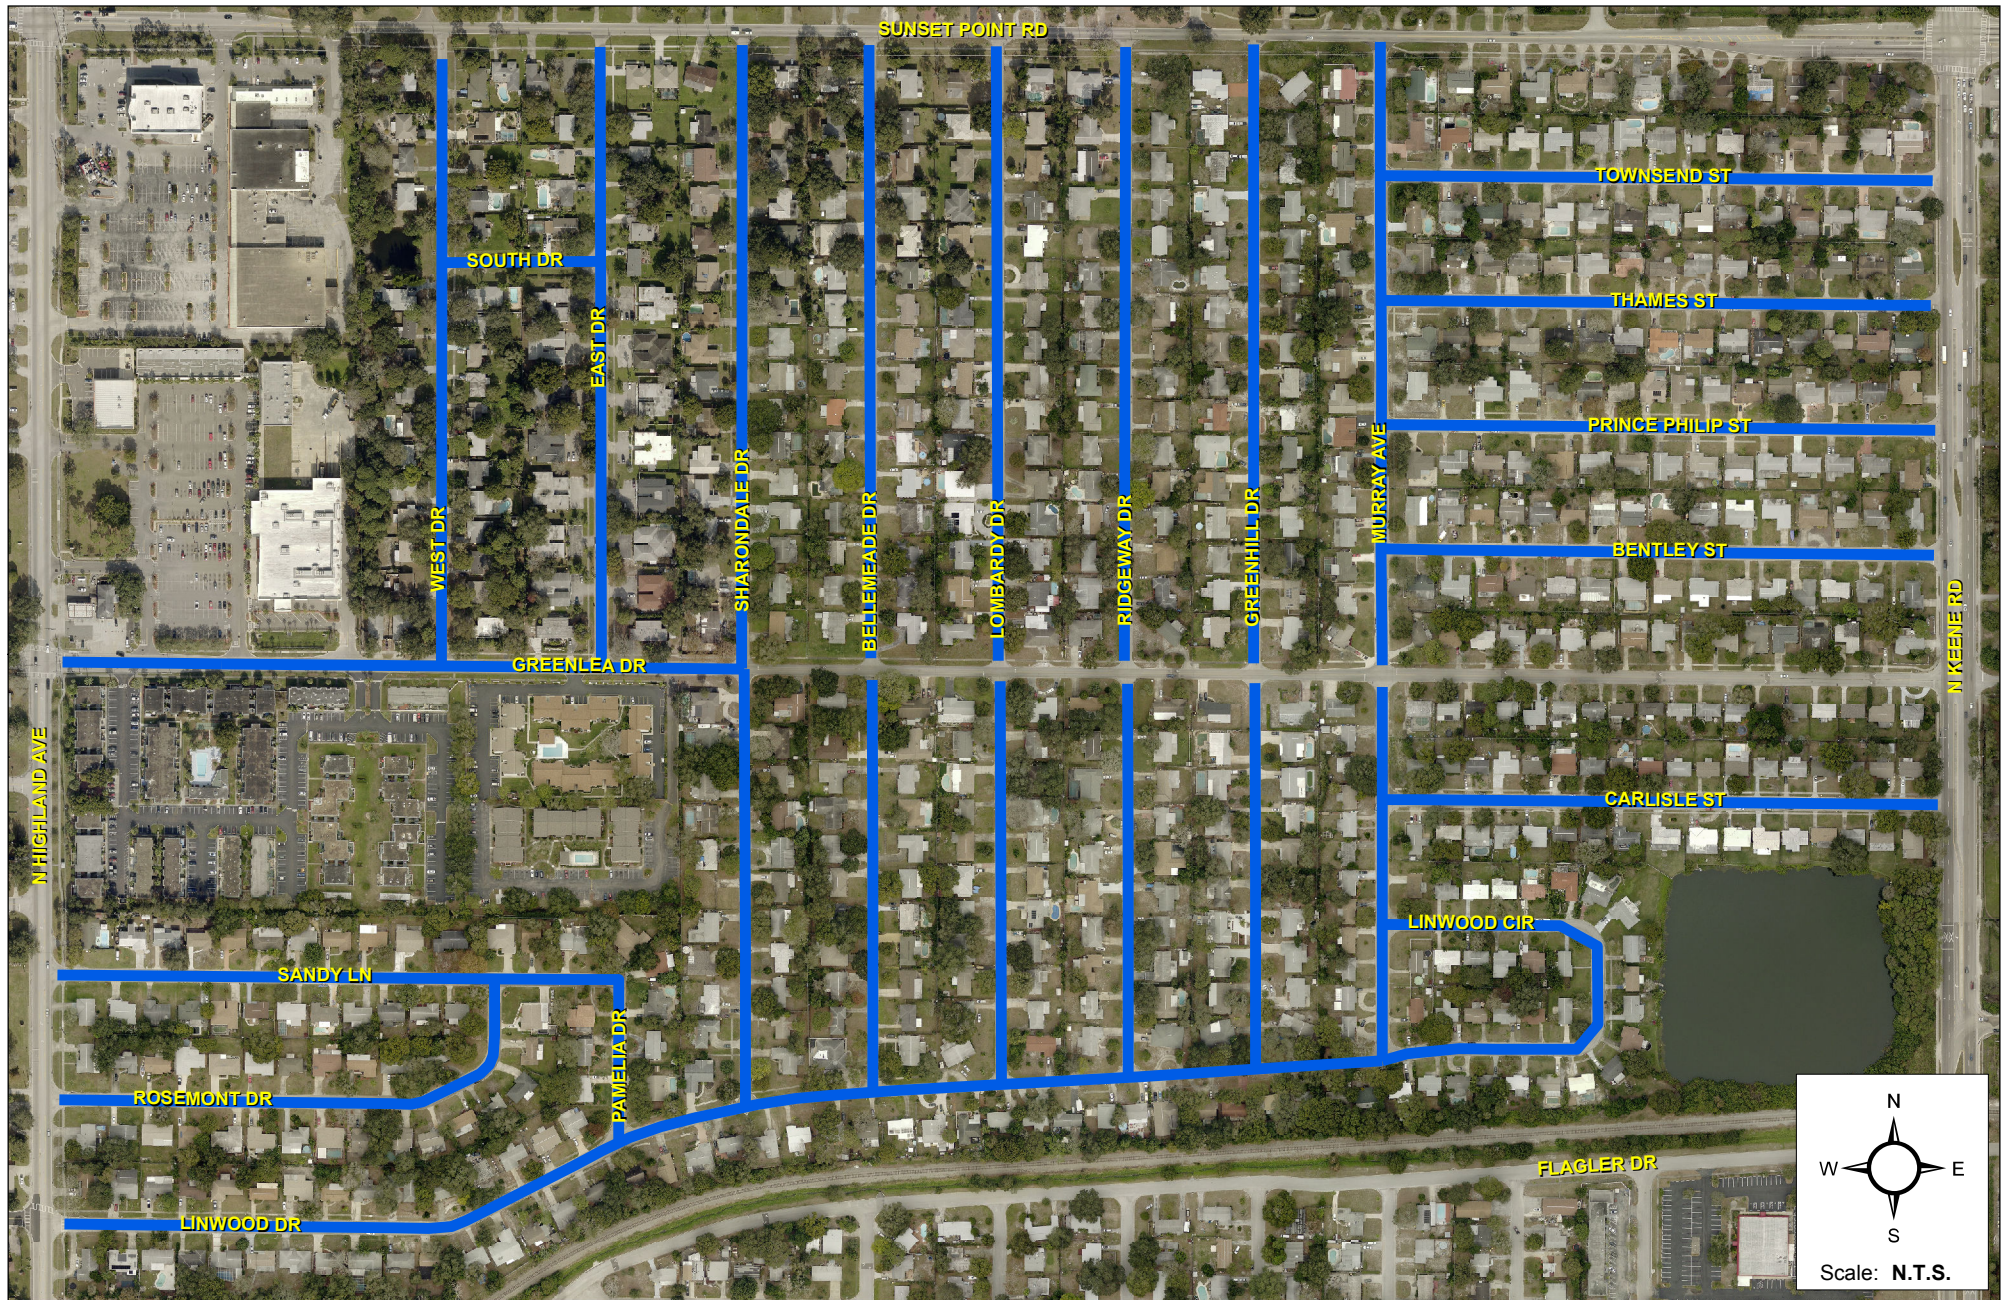

Prepared by:  
Engineering Department  
Geographic Technology Division  
100 S. Myrtle Ave, Clearwater, FL 33756  
Ph: (727)562-4750, Fax: (727)526-4755  
[www.MyClearwater.com](http://www.MyClearwater.com)

## GREENLEA - OTTEN TRAFFIC CALMING & STORMWATER IMPROVEMENT PROJECT (10-0003-EN)

Map Gen By: **MBK**

Date: **9/14/2016**

Length: **29,315**

SQ. FT.: **768,250**

Page: **1 of 1**