


## Work Zone General Comments:

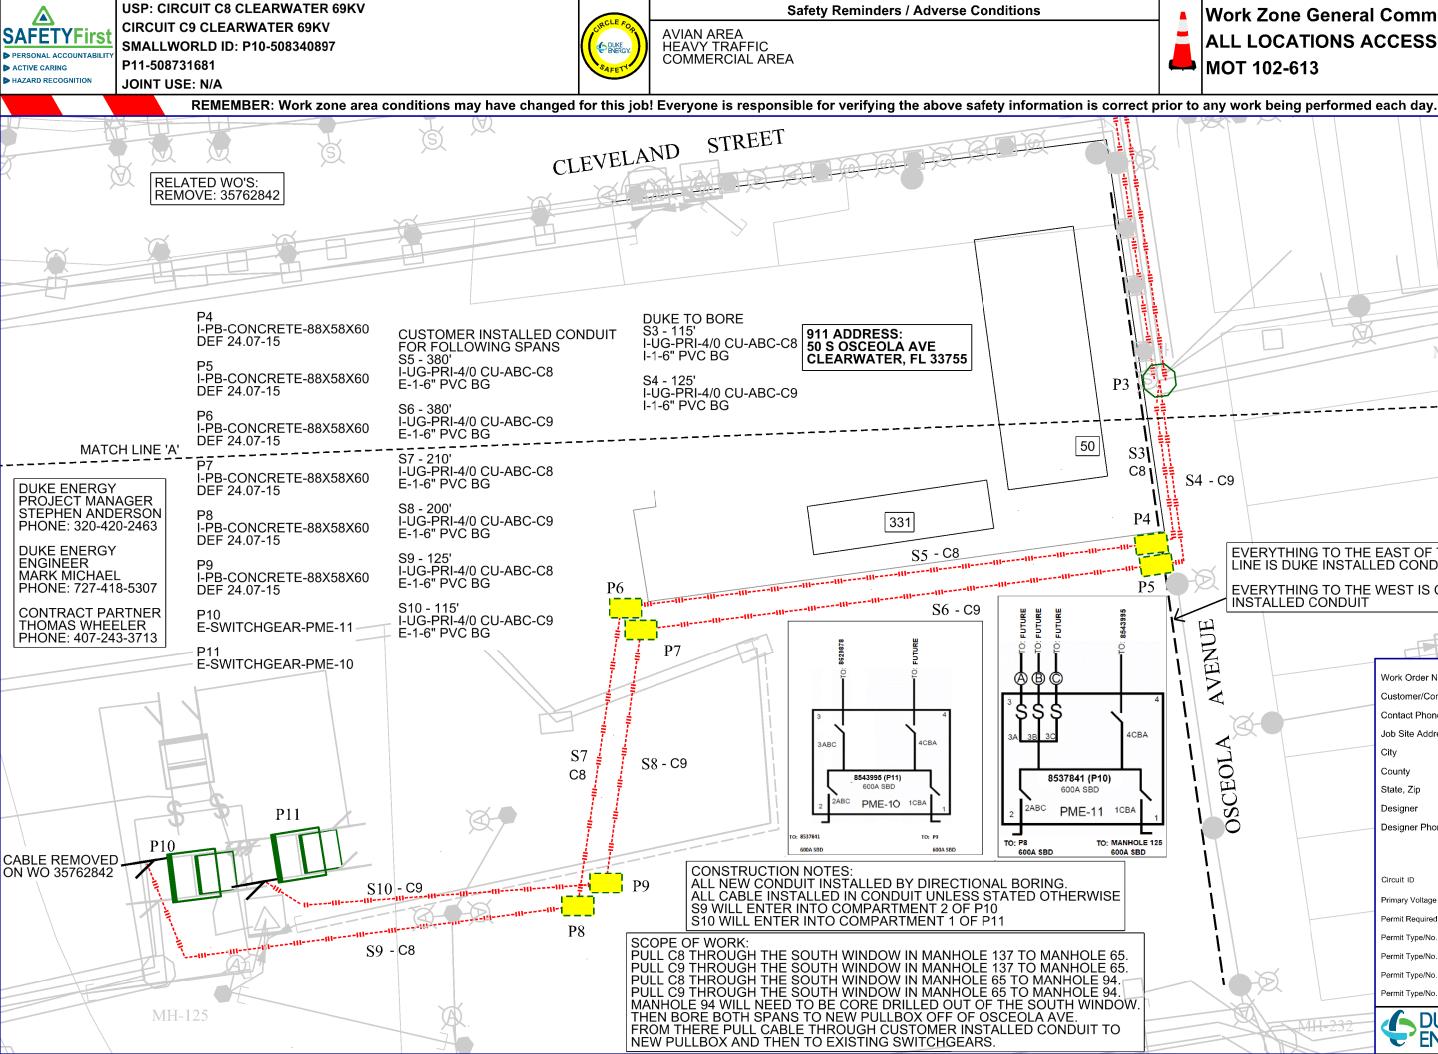

## Work Zone General Comments: ALL LOCATIONS ACCESSIBLE MOT 102-613

## N MH S4 - C9 EVERYTHING TO THE EAST OF THIS LINE IS DUKE INSTALLED CONDUIT EVERYTHING TO THE WEST IS CUSTOMER INSTALLED CONDUIT AVENUE AH-100 Work Order Number 35664457 Customer/Contact Contact Phone 50 S OSCEOLA AVE Job Site Address CLEARWATER OSCEOLA City PINELLAS County FL, 33755 State, Zip DANIEL MCLEOD Designer 407-374-5399 **Designer Phone** C8/C9 Circuit ID 12.47/7.2KV Primary Voltage YesX No\_ Permit Required CITY OF CLEARWATER Permit Type/No Permit Type/No Permit Type/No 5 Permit Type/No Sheet 2 OF 2

**ENERGY** 

<sup>Scale =</sup> 1"=60'