


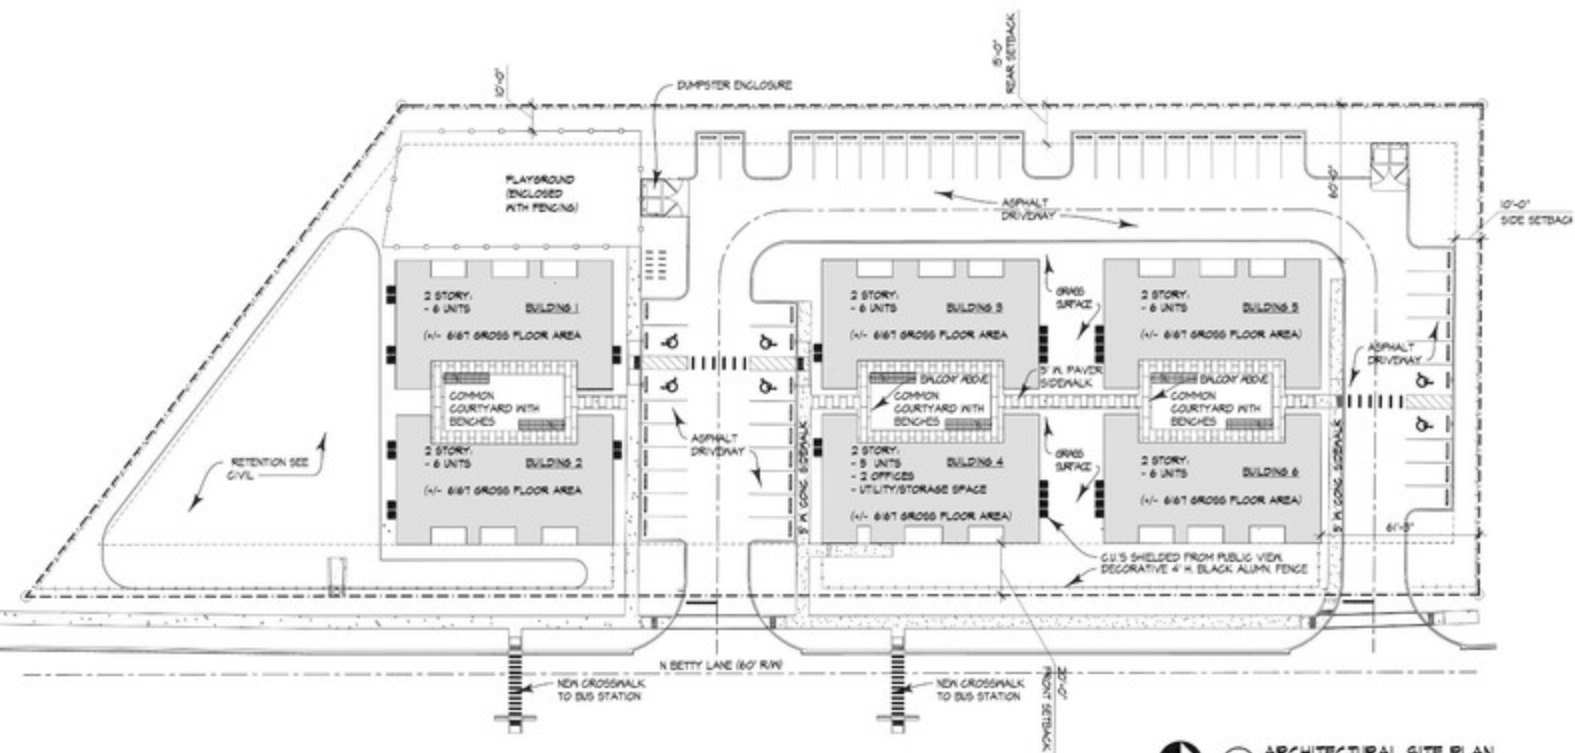

ARCHITECTURAL SITE PLAN

IN 30'

SEE CIVIL FOR SITE INFORMATION
CIVIL TAKES PRECEDENCE OVER ARCHITECTURAL