

UNION PLACE REPLAT

LYING IN SECTION 2, TOWNSHIP 29 SOUTH RANGE 15 EAST
CITY OF CLEARWATER, PINELLAS COUNTY, FLORIDA

LEGAL DESCRIPTION:
A PORTION A LAND LYING IN SECTION 2, TOWNSHIP 29 SOUTH, RANGE 15 EAST, PINELLAS COUNTY, FLORIDA, BEING MORE PARTICULARLY DESCRIBED AS FOLLOWS:

COMMENCE AT THE NORTHWEST CORNER OF THE NORTHEAST 1/4 SECTION 2, TOWNSHIP 29 SOUTH, RANGE 15 EAST; THENCE S89°13'29"E ALONG THE NORTH LINE OF SAID SECTION 2, TOWNSHIP 29 SOUTH, RANGE 15 EAST, A DISTANCE OF 143.97 FEET; THENCE S1°36'15"W, A DISTANCE OF 32.88 FEET TO THE POINT OF BEGINNING; THENCE S89°14'23"E ALONG THE SOUTH RIGHT OF WAY LINE OF UNION STREET, A DISTANCE OF 466.24 FEET; THENCE S0°04'32"E ALONG THE WEST LINE OF WINDSOR WOOD, AS RECORDED IN PLAT BOOK 78, PAGE 9, PUBLIC RECORDS OF PINELLAS COUNTY, FLORIDA, A DISTANCE OF 450.10 FEET; THENCE N89°14"19W ALONG THE NORTH LINE OF SAID WINDSOR WOOD, A DISTANCE OF 479.43 FEET; THENCE S1°36'28"W, A DISTANCE OF 30.64 FEET; THENCE N89°14'23"W, A DISTANCE OF 128.74 FEET; THENCE N0°06'15"W, A DISTANCE OF 150.51 FEET; THENCE S89°14'23"E, A DISTANCE OF 133.23 FEET; THENCE N1°36'15"E, A DISTANCE OF 330.22 FEET TO THE POINT OF BEGINNING.

PRIVATE DEDICATION:

THE UNDERSIGNED HEREBY CERTIFIES THAT IT IS THE OWNER OF THE ABOVE DESCRIBED TRACT OF LAND HEREBY PLATTED AS UNION PLACE, THAT IT GRANTS TO THE CITY OF CLEARWATER, A POLITICAL SUBDIVISION OF THE STATE OF FLORIDA, THE RIGHT TO USE ALL UTILITY AND DRAINAGE EASEMENTS THAT ARE LABELED PUBLIC ON THIS PLAT.

ALL PRIVATE EASEMENTS ARE HEREBY DEDICATED TO THE UNION PLACE HOMEOWNERS ASSOCIATION, INC.

STORM WATER TRACT AND ROAD TRACT ARE HEREBY DEDICATED TO THE UNION PLACE HOMEOWNERS ASSOCIATION, INC.

1. THERE IS HEREBY CREATED AN INGRESS AND EGRESS EASEMENT FOR FIRE AND EMERGENCY VEHICLES, PUBLIC OFFICIALS, UTILITY COMPANIES, AND THE CITY OF CLEARWATER, FOR SANITATION SERVICES AND UTILITY MAINTENANCE OVER AND ACROSS ALL PAVED SURFACES, LOCATED ON THE LANDS DESCRIBED HEREON.
2. NO PERMANENT PRIVATE STRUCTURES INCLUDING MASONRY OR CONCRETE BLOCK FENCES ARE TO BE LOCATED WITHIN EASEMENTS. UTILITY EASEMENTS SHALL ALSO BE EASEMENTS FOR THE CONSTRUCTION, INSTALLATION, MAINTENANCE, AND OPERATION OF CABLE TELEVISION SERVICES; PROVIDED HOWEVER, NO SUCH CONSTRUCTION, INSTALLATION, MAINTENANCE, AND OPERATION OF CABLE TELEVISION SERVICES SHALL INTERFERE WITH THE FACILITIES AND SERVICES OF AN ELECTRIC, TELEPHONE, GAS, OR OTHER PUBLIC UTILITY. IN THE EVENT A CABLE TELEVISION PROVIDER DAMAGES THE FACILITIES OF A PUBLIC UTILITY, IT SHALL BE SOLELY RESPONSIBLE FOR THE DAMAGES.
3. A TEN (10) FOOT WATER MAIN EASEMENT GRANTED TO THE CITY OF CLEARWATER LYING FIVE (5) FEET ON EACH SIDE OF WATER MAINS, AS THEY ARE LOCATED FROM TIME TO TIME, UP TO AND INCLUDING ALL HYDRANTS AND METERS, EXCEPT WHERE SUCH MAINS AND RELATED WATER FACILITIES MAY LIE UNDER STRUCTURES. [THIS IS A NON-PLOTTABLE, "BLANKET TYPE" EASEMENT THAT AFFECTS THE ENTIRE SUBJECT PROPERTY].

NOTICE: THIS PLAT, AS RECORDED IN ITS GRAPHIC FORM, IS THE OFFICIAL DEPICTION OF THE SUBDIVIDED LANDS DESCRIBED HEREIN AND WILL IN NO CIRCUMSTANCES BE SUPPLANTED IN AUTHORITY BY ANY OTHER GRAPHIC OR DIGITAL FORM OF THE PLAT. THERE MAYBE ADDITIONAL RESTRICTIONS THAT ARE NOT RECORDED ON THIS PLAT THAT MAY BE FOUND IN THE PUBLIC RECORDS OF THIS COUNTY.

OWNER:
UNION PLACE, LLC
A FLORIDA LIMITED LIABILITY COMPANY

BY: _____
AGOSTINO DIGIOVANNI
PRESIDENT

WITNESS:

SIGNATURE	SIGNATURE
PRINTED NAME	PRINTED NAME

ACKNOWLEDGEMENT OF OWNER:
STATE OF FLORIDA
COUNTY OF PINELLAS

THE FOREGOING INSTRUMENT WAS ACKNOWLEDGED BEFORE ME THIS ____ DAY OF _____ 20____ BY _____, WHO HAS PRODUCED _____ AS IDENTIFICATION AND WHO DID/DID NOT TAKE AN OATH.

NOTARY SIGNATURE	PRINT NAME
COMMISSION NUMBER	(PLACE NOTARY STAMP HERE)

CONFIRMATION OF ACCEPTANCE:

UNION PLACE HOMEOWNERS ASSOCIATION, INC., JOINS IN THE DEDICATION FOR THE PURPOSE OF ACCEPTING MAINTENANCE OF THE PRIVATE ROADS, AS WELL AS THE PRIVATE FENCE AND LANDSCAPE EASEMENTS SITUATED ON THIS PLAT.

UNION PLACE HOMEOWNERS ASSOCIATION, INC.

BY: _____
AGOSTINO DIGIOVANNI
PRESIDENT

WITNESS:

SIGNATURE	SIGNATURE
PRINTED NAME	PRINTED NAME

ACKNOWLEDGEMENT OF HOMEOWNERS ASSOCIATION:

STATE OF FLORIDA
COUNTY OF PINELLAS

I HEREBY CERTIFY THAT ON THIS _____ DAY OF _____, 2019 BEFORE ME PERSONALLY APPEARED AGOSTINO DIGIOVANNI, AS PRESIDENT OF UNION PLACE HOMEOWNERS ASSOCIATION, INC., WHO IS PERSONALLY KNOWN TO ME OR PRODUCED _____ AS IDENTIFICATION, WHO EXECUTED THE FOREGOING DEDICATION AND ACKNOWLEDGED THE EXECUTION THEREOF TO BE HIS FREE ACT AND DEED FOR THE PURPOSES HEREON MENTIONED, WHO DID/DID NOT TAKE AN OATH.

NOTARY SIGNATURE	PRINT NAME
COMMISSION NUMBER	(PLACE NOTARY STAMP HERE)

CERTIFICATE OF APPROVAL OF THE CITY COUNCIL

STATE OF FLORIDA
COUNTY OF PINELLAS

IT IS HEREBY CERTIFIED THAT THIS PLAT HAS BEEN OFFICIALLY APPROVED FOR RECORD BY THE CITY COUNCIL OF THE CITY OF CLEARWATER, PINELLAS COUNTY, FLORIDA, THIS ____ DAY OF _____, 20____.

APPROVED BY: _____
WILLIAM B. HORNE II
CITY MANAGER

PLAT NOTES:

1. BASIS OF BEARING IS THE NORTH LINE OF SECTION 2-29-15, BEARING S89°13'29"E.
2. PLATTED UTILITY EASEMENTS SHOWN HEREON SHALL ALSO BE EASEMENTS FOR THE CONSTRUCTION, INSTALLATION, MAINTENANCE, AND OPERATION OF CABLE TELEVISION SERVICES; PROVIDED, HOWEVER, NO SUCH CONSTRUCTION, INSTALLATION, MAINTENANCE AND OPERATION OF CABLE TELEVISION SERVICES SHALL INTERFERE WITH THE FACILITIES AND SERVICES OF AN ELECTRIC, TELEPHONE, GAS, OR OTHER PUBLIC UTILITY. IN THE EVENT A CABLE TELEVISION COMPANY DAMAGES THE FACILITIES OF A PUBLIC UTILITY, IT SHALL BE SOLELY RESPONSIBLE FOR THE DAMAGES.
3. PRINTED DIMENSIONS SHOWN ON THE PLAT SUPERSEDE SCALED DIMENSIONS. THERE MAY BE ITEMS DRAWN OUT OF SCALE TO GRAPHICALLY SHOW THEIR LOCATION.
4. SUBDIVISION PLATS BY NO MEANS REPRESENT A DETERMINATION ON WHETHER PROPERTIES WILL OR WILL NOT FLOOD. LAND WITHIN THE BOUNDARIES OF THIS PLAT MAY OR MAY NOT BE SUBJECT TO FLOODING. THE CITY OF CLEARWATER BUILDING DEPARTMENT HAS INFORMATION REGARDING FLOODING AND RESTRICTIONS ON DEVELOPMENT. SUBJECT PROPERTY IS LOCATED IN FLOOD ZONE "X" ACCORDING TO THE NATIONAL FLOOD INSURANCE PROGRAM FLOOD INSURANCE RATE MAP NUMBER 12103C0107H, HAVING AND EFFECTIVE DATE OF MAY 17, 2005.
5. ALL PUBLIC UTILITY EASEMENTS MUST PROVIDE THAT SUCH EASEMENTS SHALL ALSO BE EASEMENTS FOR THE CONSTRUCTION, INSTALLATION, MAINTENANCE, AND OPERATION OF CABLE TELEVISION SERVICES; PROVIDED, HOWEVER, NO SUCH CONSTRUCTION, INSTALLATION, MAINTENANCE, AND OPERATION OF CABLE TELEVISION SERVICES SHALL INTERFERE WITH THE FACILITIES AND SERVICES OR AN ELECTRIC, TELEPHONE, GAS OR OTHER PUBLIC UTILITY. IN THE EVENT A CABLE TELEVISION COMPANY DAMAGES FACILITIES OF A PUBLIC UTILITY, IT SHALL BE SOLELY RESPONSIBLE FOR THE DAMAGES. THIS SECTION SHALL NOT APPLY TO THOSE PRIVATE EASEMENTS GRANTED TO OR OBTAINED BY A PARTICULAR ELECTRIC, TELEPHONE, GAS OR OTHER PUBLIC UTILITY.
6. NOTICE: THIS PLAT AS RECORDED IN ITS GRAPHIC FORM, IS THE OFFICIAL DEPICTION OF THE SUBDIVIDED LANDS DESCRIBED HEREON AND WILL IN NO CIRCUMSTANCES BE SUPPLANTED IN AUTHORITY BY ANY OTHER GRAPHIC OR DIGITAL FORM OF THE PLAT. THERE MAY BE ADDITIONAL RESTRICTIONS THAT ARE NOT RECORDED ON THIS PLAT THAT MAY BE FOUND IN THE PUBLIC RECORDS OF THIS COUNTY.
7. THERE MAY BE ADDITIONAL EASEMENTS AND/OR RESTRICTIONS AFFECTING THIS PROPERTY THAT MAY OR MAY NOT BE FOUND IN THE PUBLIC RECORDS OF THIS COUNTY.

CERTIFICATE OF APPROVAL OF COUNTY CLERK

STATE OF FLORIDA
COUNTY OF PINELLAS

I, KEN BURKE, CLERK OF THE CIRCUIT COURT OF PINELLAS COUNTY, FLORIDA, HEREBY CERTIFY THAT THIS PLAT HAS BEEN EXAMINED AND THAT IT COMPLIES IN FORM WITH ALL THE REQUIREMENTS OF THE STATUTES OF FLORIDA PERTAINING TO MAPS AND PLATS, AND THAT THIS PLAT HAS BEEN FILED FOR RECORD IN PLAT BOOK _____, PAGE(S) _____, PUBLIC RECORDS OF PINELLAS COUNTY, FLORIDA, THIS ____ DAY OF _____ 20____.

KEN BURKE, CLERK PINELLAS COUNTY, FLORIDA	BY: _____ DEPUTY CLERK
	PRINTED NAME

**SURVEYOR'S REVIEW FOR CONFORMITY
CHAPTER 177, PART 1, FLORIDA STATUTES:**

I hereby certify that pursuant to chapter 177.081(1), Florida Statutes, I have reviewed this plat and find that it conforms to Chapter 177, Part 1, of the Florida Statutes. The geometric data has not been verified for mathematical closure.


Thomas L. Mahony	DATE
PROFESSIONAL SURVEYOR AND MAPPER	
LICENSE NUMBER LS 6289 - STATE OF FLORIDA	
City of Clearwater, Engineering Department	

SURVEYOR'S CERTIFICATE:

I, THE UNDERSIGNED PROFESSIONAL SURVEY AND MAPPER, HEREBY CERTIFY THAT ON SEPTEMBER 17, 2018, THIS PROPERTY WAS SURVEYED UNDER MY SUPERVISION, THAT THIS PLAT WAS PREPARED UNDER MY DIRECTION AND SUPERVISION, THAT THIS PLAT IS A TRUE REPRESENTATION OF THE LANDS DESCRIBED AND SHOWN, AND THAT PERMANENT REFERENCE MONUMENTS HAVE BEEN PLACED AS INDICATED HEREON IN ACCORDANCE WITH THE STATUTES OF THE STATE OF FLORIDA THERE-UNTO APPERTAINING, AND THAT ALL LOT CORNERS WILL BE SET IN ACCORDANCE WITH FLORIDA STATUTES SECTION 177.091(9); I ALSO HEREBY CERTIFY THAT THE MATERIALS AND COMPOSITION OF THIS PLAT CONFORMS TO THE REQUIREMENTS OF CHAPTER 177 PART 1, FLORIDA STATUTES



KYLE MCCLUNG, P.S.M.
STATE OF FLORIDA PROFESSIONAL SURVEYOR AND MAPPER NUMBER LS7177
SUNCOAST LAND SURVEYING, INC.
111 FOREST LAKES BOULEVARD
OLDSMAR, FL 34677
(813) 854-1342
FLORIDA CERTIFICATE OF AUTHORIZATION NUMBER LB4513

DATE OF FIELD SURVEY: SEPTEMBER 17, 2018
DATE OF P.R.M. INSTALLATION:

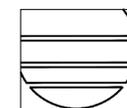

UNION PLACE REPLAT

LYING IN SECTION 2, TOWNSHIP 29 SOUTH RANGE 15 EAST
CITY OF CLEARWATER, PINELLAS COUNTY, FLORIDA

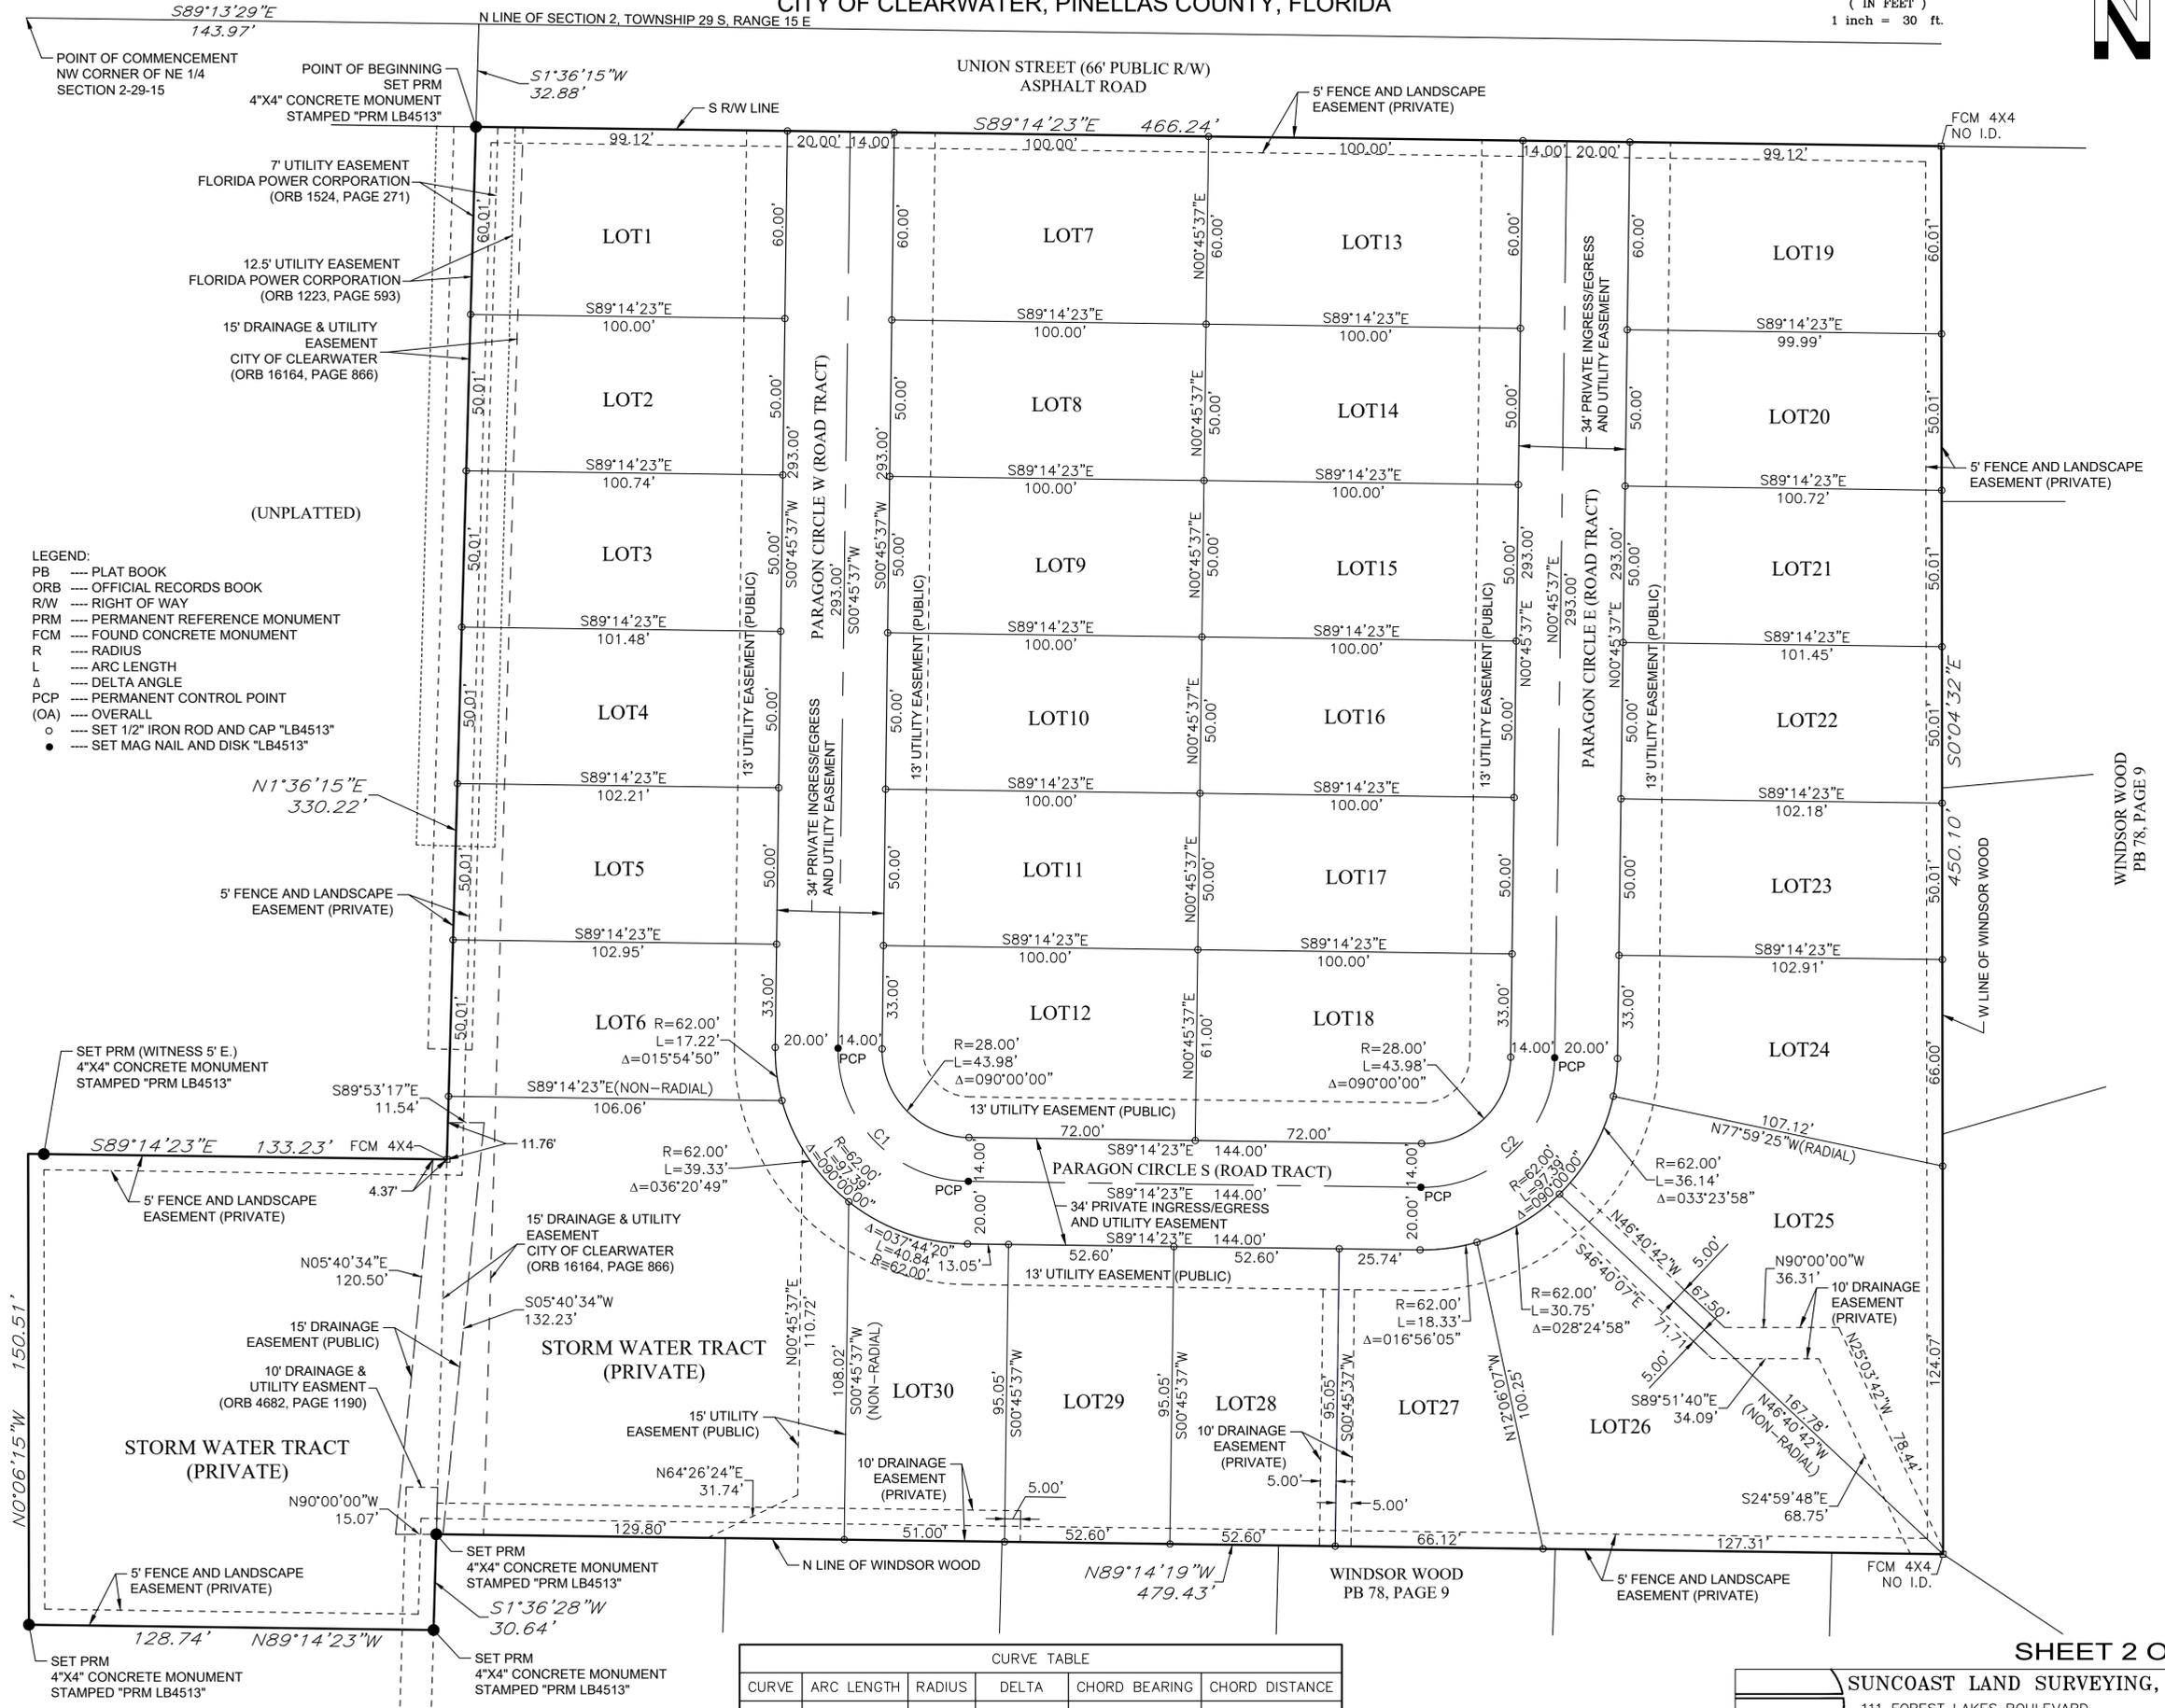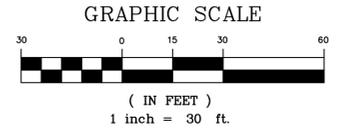

- LEGEND:**
- PB --- PLAT BOOK
 - ORB --- OFFICIAL RECORDS BOOK
 - R/W --- RIGHT OF WAY
 - PRM --- PERMANENT REFERENCE MONUMENT
 - FCM --- FOUND CONCRETE MONUMENT
 - R --- RADIUS
 - L --- ARC LENGTH
 - Δ --- DELTA ANGLE
 - PCP --- PERMANENT CONTROL POINT
 - (OA) --- OVERALL
 - --- SET 1/2" IRON ROD AND CAP "LB4513"
 - --- SET MAG NAIL AND DISK "LB4513"

CURVE TABLE					
CURVE	ARC LENGTH	RADIUS	DELTA	CHORD BEARING	CHORD DISTANCE
C1	65.97	42.00	090°00'00"	S44°14'23"E	59.40
C2	65.97	42.00	090°00'00"	N45°45'37"E	59.40