

BOUNDARY & TOPOGRAPHIC SURVEY

PREPARED FOR:  
 A.P. BECKER PROPERTIES, LLC  
 DATE OF FIELD SURVEY: 09-11-11



DRAWING # 2019075.DWG  
 CHECKED BY CQH  
 COH  
 Project No. 2019075

PAGE 1 OF 1  
 Project No. 2019075

SECTION 8, TOWNSHIP 29 SOUTH, RANGE 15 EAST, PINELLAS COUNTY, FLORIDA

LOCAL DESCRIPTION:  
 PAGE 50 OF THE PUBLIC RECORDS OF PINELLAS COUNTY, FLORIDA.

FLOOD STATEMENT:  
 THIS PROPERTY LIES IN FLOOD ZONE "AE" BASE FLOOD 11 AND 12, ACCORDING TO  

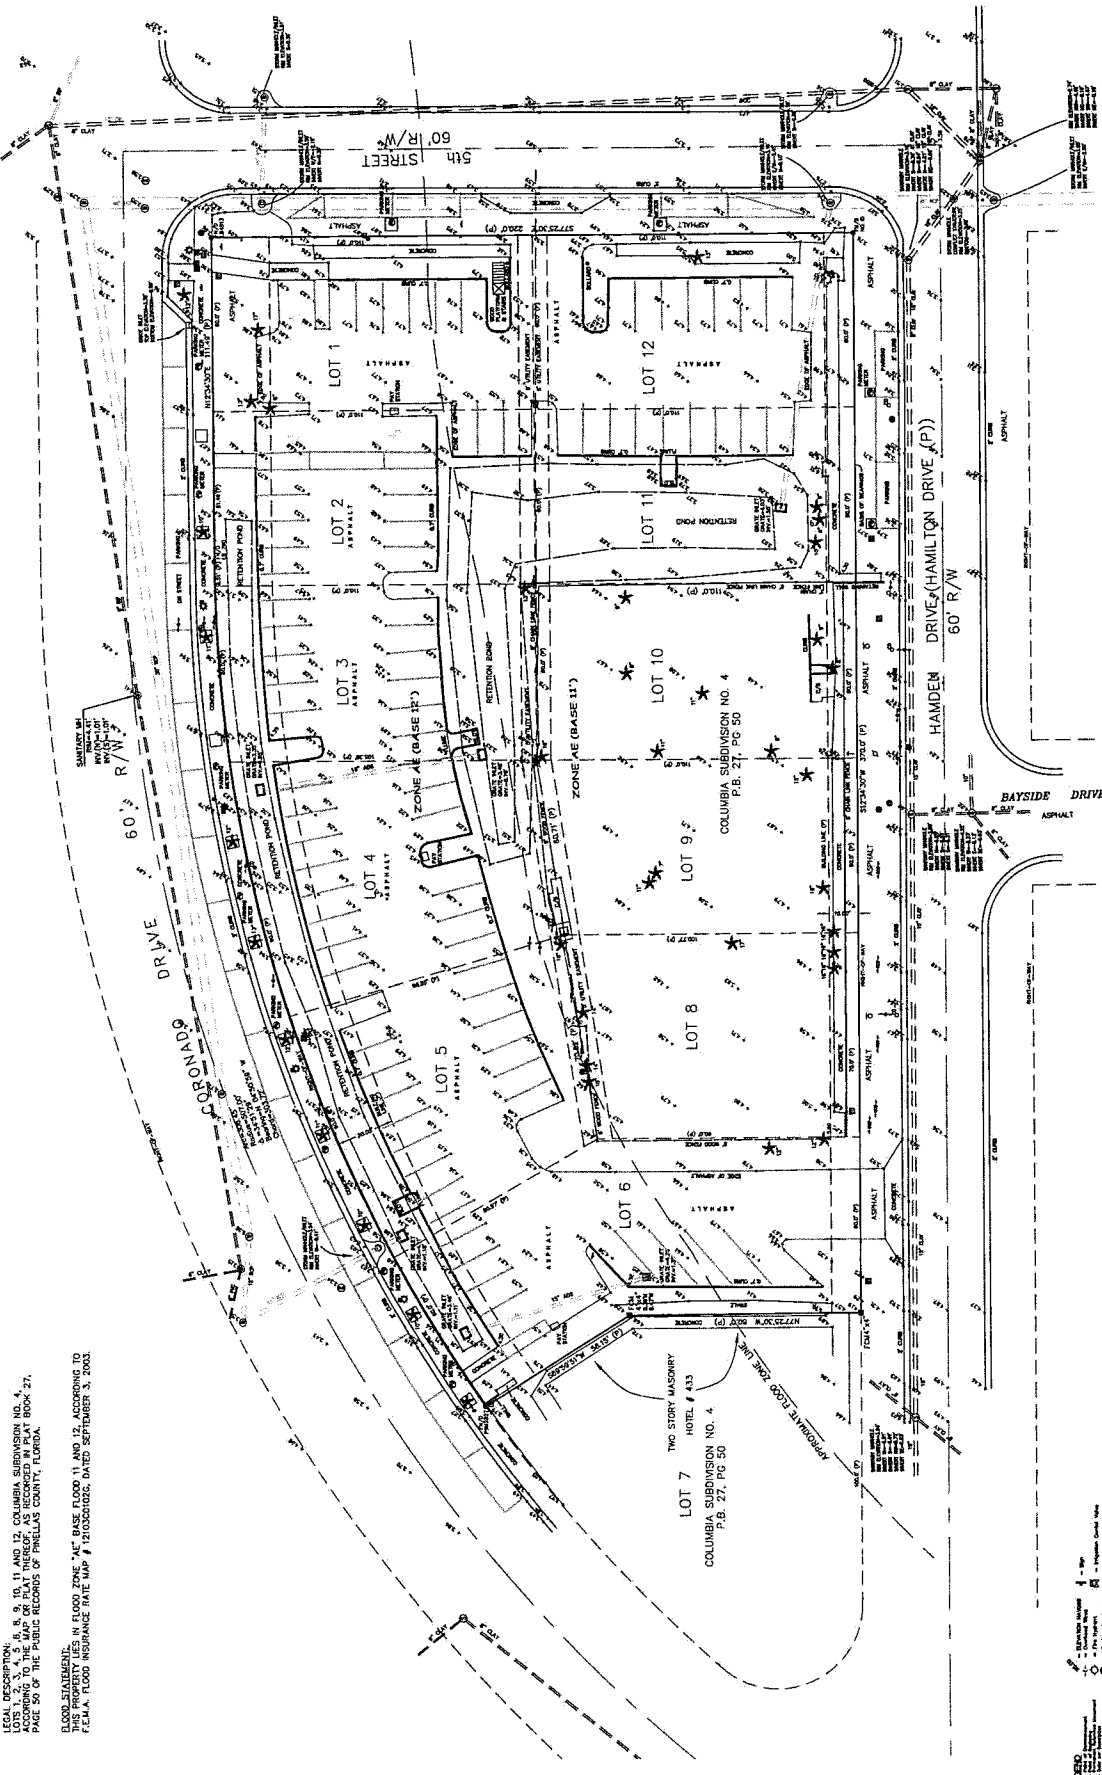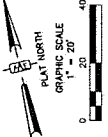

SURVEYOR'S NOTES:  
 BASES OF BEARINGS ARE PLAT AND REFERENCED TO THE WEST RIGHT OF WAY OF HANDEN DRIVE, BEARING S  
 12°24'40" W. NO UNDERGROUND LOCATED UNLESS SHOWN HEREON. THE ELEVATIONS SHOWN HEREON ARE  

