


EXHIBIT "A"

SKETCH AND LEGAL DESCRIPTION  
77.83 ACRES, MORE OR LESS  
EASTER MITIGATION BANK AREA  
(INCLUDES "ISLAND" AREAS)

LEGEND/ABBREVIATIONS  
LB = LICENSED BUSINESS  
R/W = RIGHT OF WAY  
PG/P = PAGE  
ORB = OFFICIAL RECORDS BOOK

THIS SPACE RESERVED FOR RECORDING INFORMATION

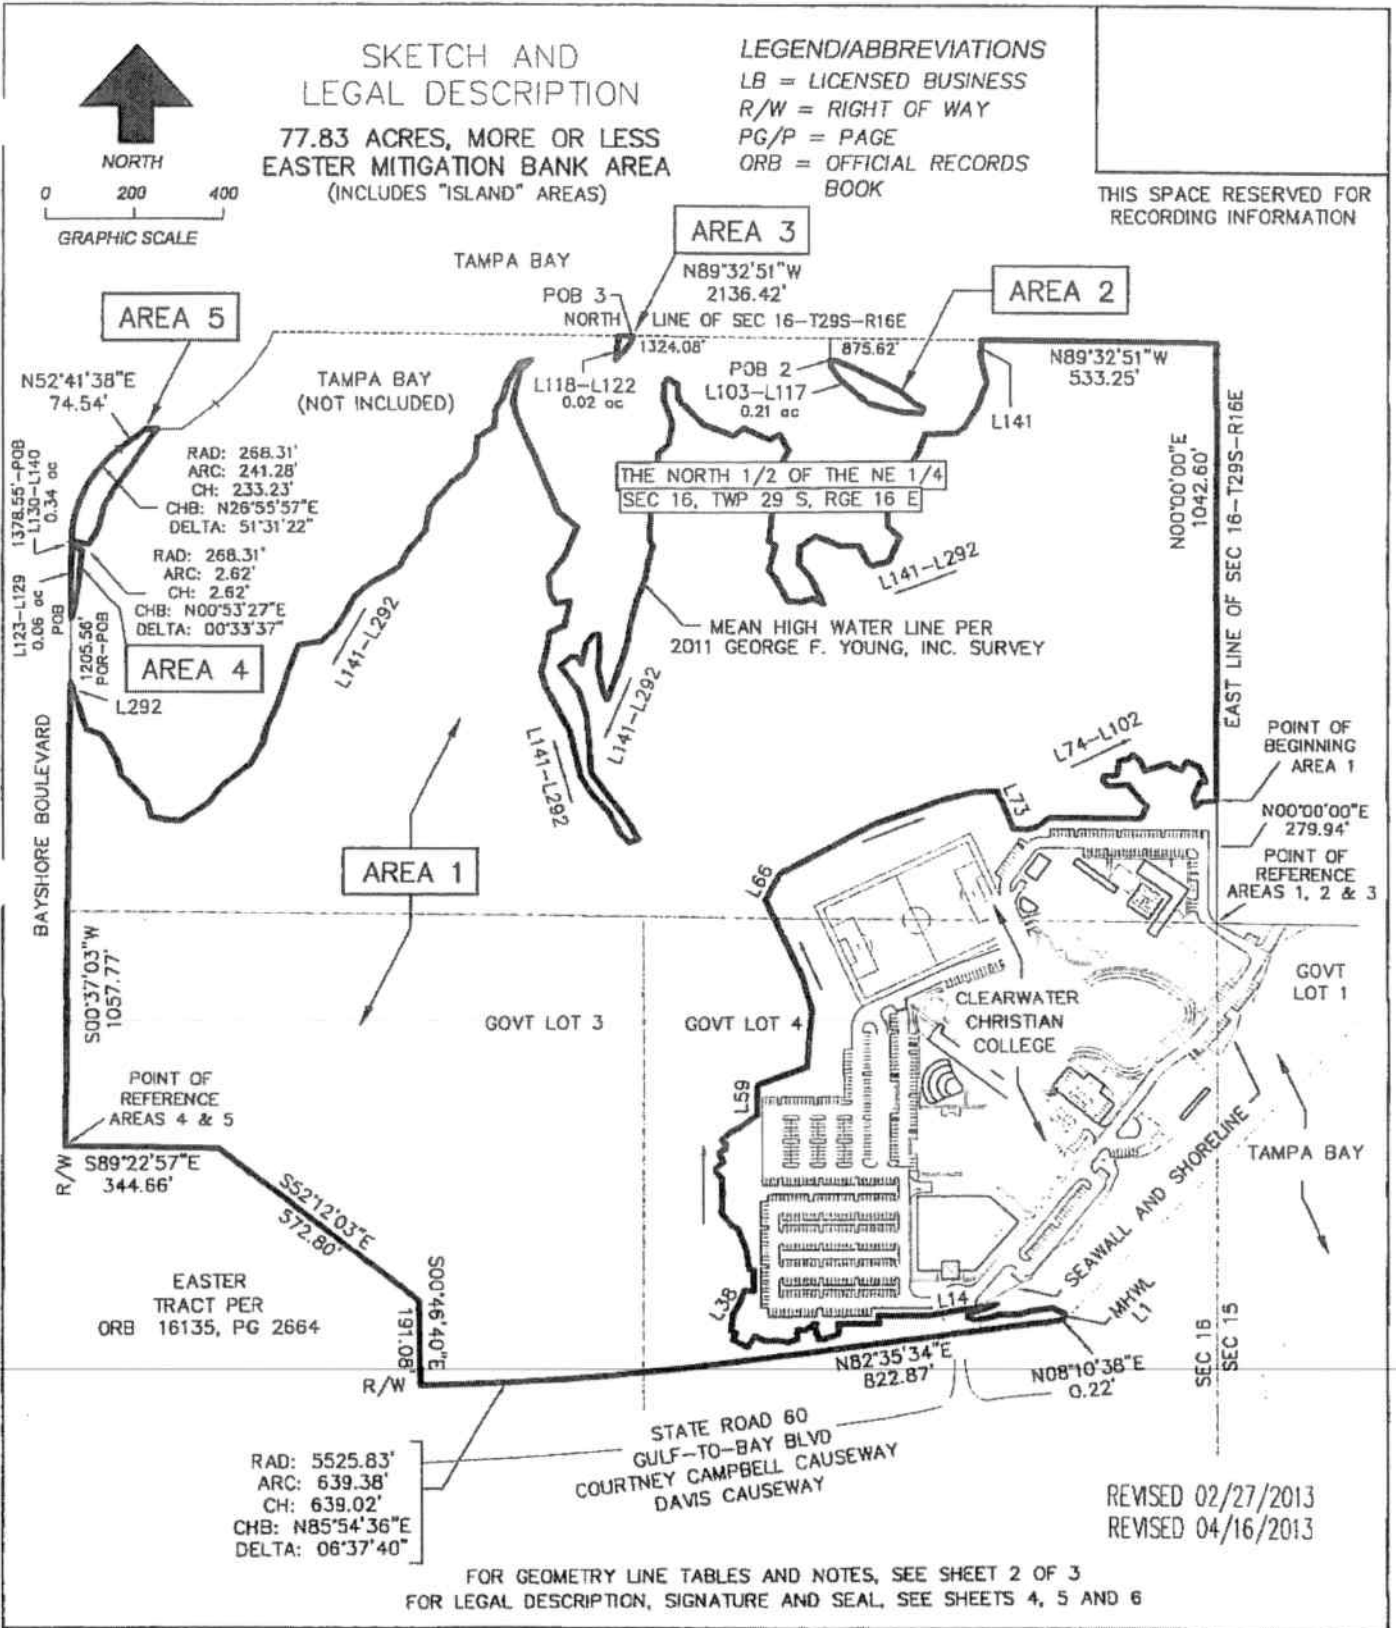

#7565

WADE TRIM

A WADE TRIM COMPANY - CIVIL ENGINEERING & LAND SURVEYING SINCE 1976  
5 UTILITY DRIVE - SUITE #4 - PALM COAST, FLORIDA 32137  
Phone: 386-446-5633 Fax: 386-446-5408

NEWMIT2.DWG

SKETCH & DESCRIPTION

DATE: JANUARY 9, 2013

SHEET 1 OF 6

1"=400'