
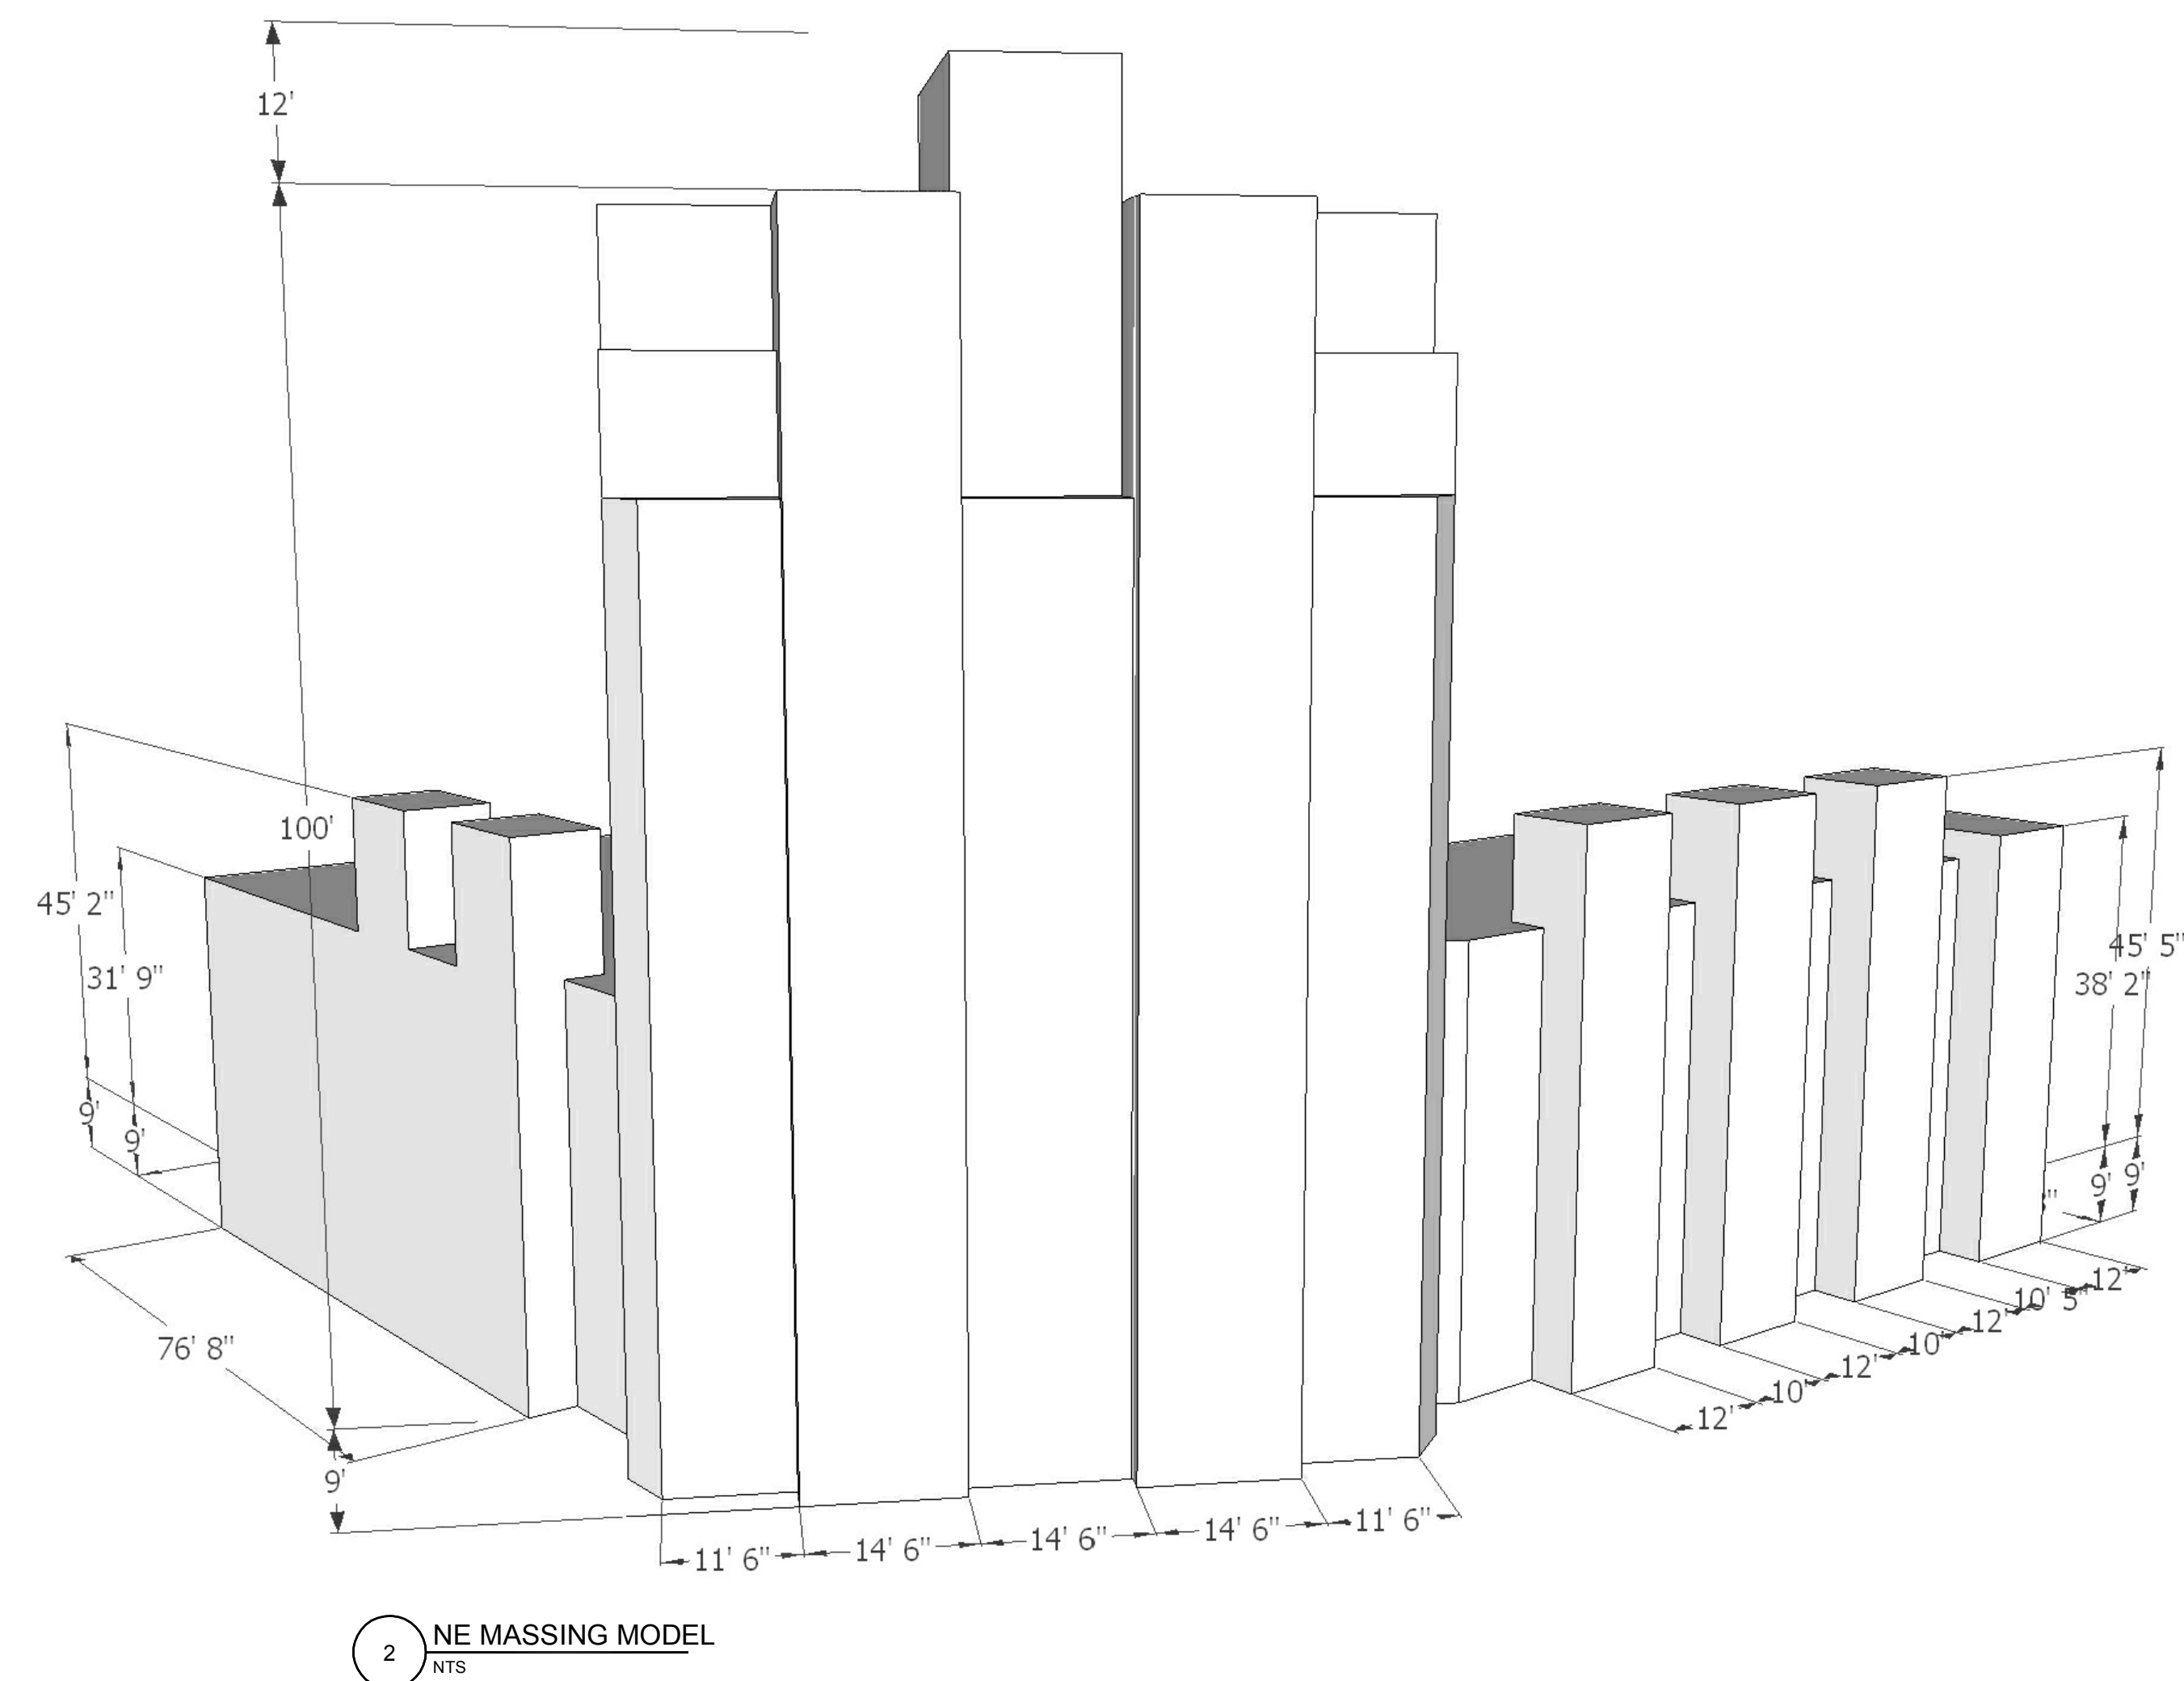


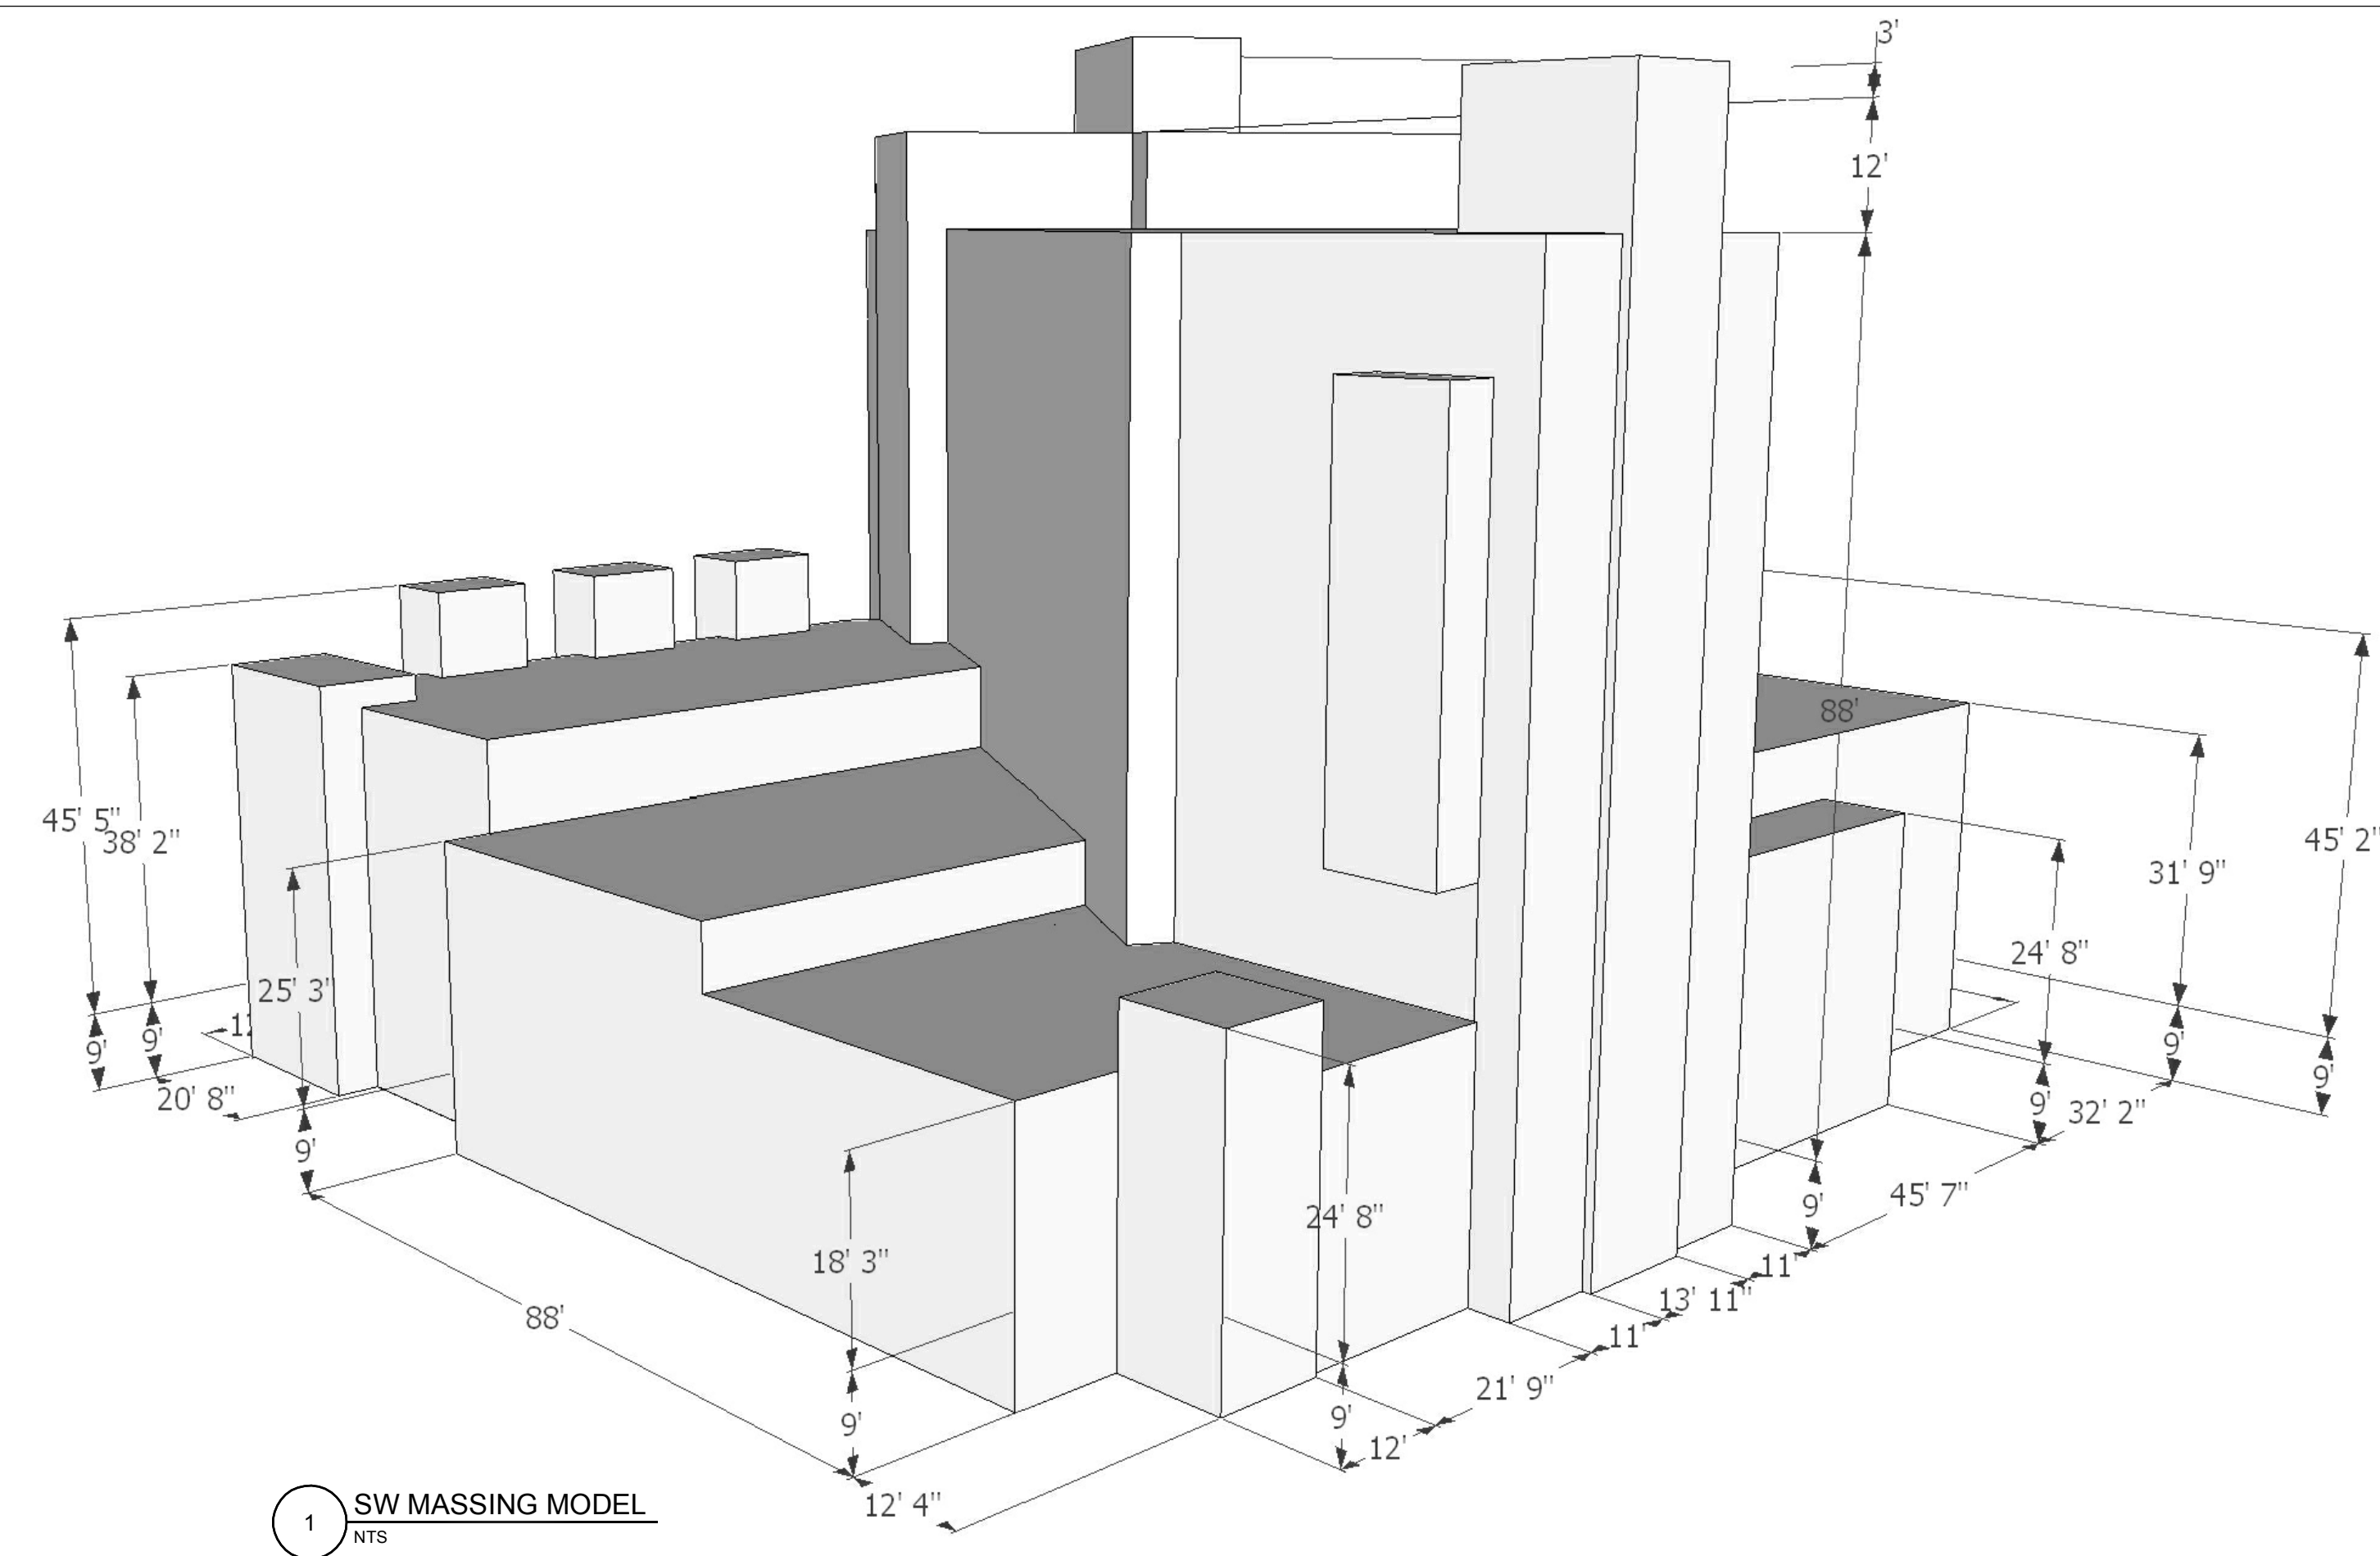

behar
peteranecz

26001704
CLEARWATER
03 Rogers Street, 33756
727 478 3073 | f. 727 478 3074

This drawing is the property of
Behar + peteranecz, inc. and
may not be used or reproduced
without written permission from
Behar + peteranecz, inc.

ISTVAN L. PETERANECZ
AR94533
FLORIDA

PROJECT TITLE:

**SEA CAPTAIN
HOTEL**
40 DEVON DRIVE
CLEARWATER, FL

ISSUED DRAWING LOG:

[illegible]

PROJECT NO:
SEA14.01

DRAWING TITLE:

**MASSING
MODEL**

ISSUE DATE:
2013.07.25

SHEET:

A5_5

PRELIMINARY DESIGN