



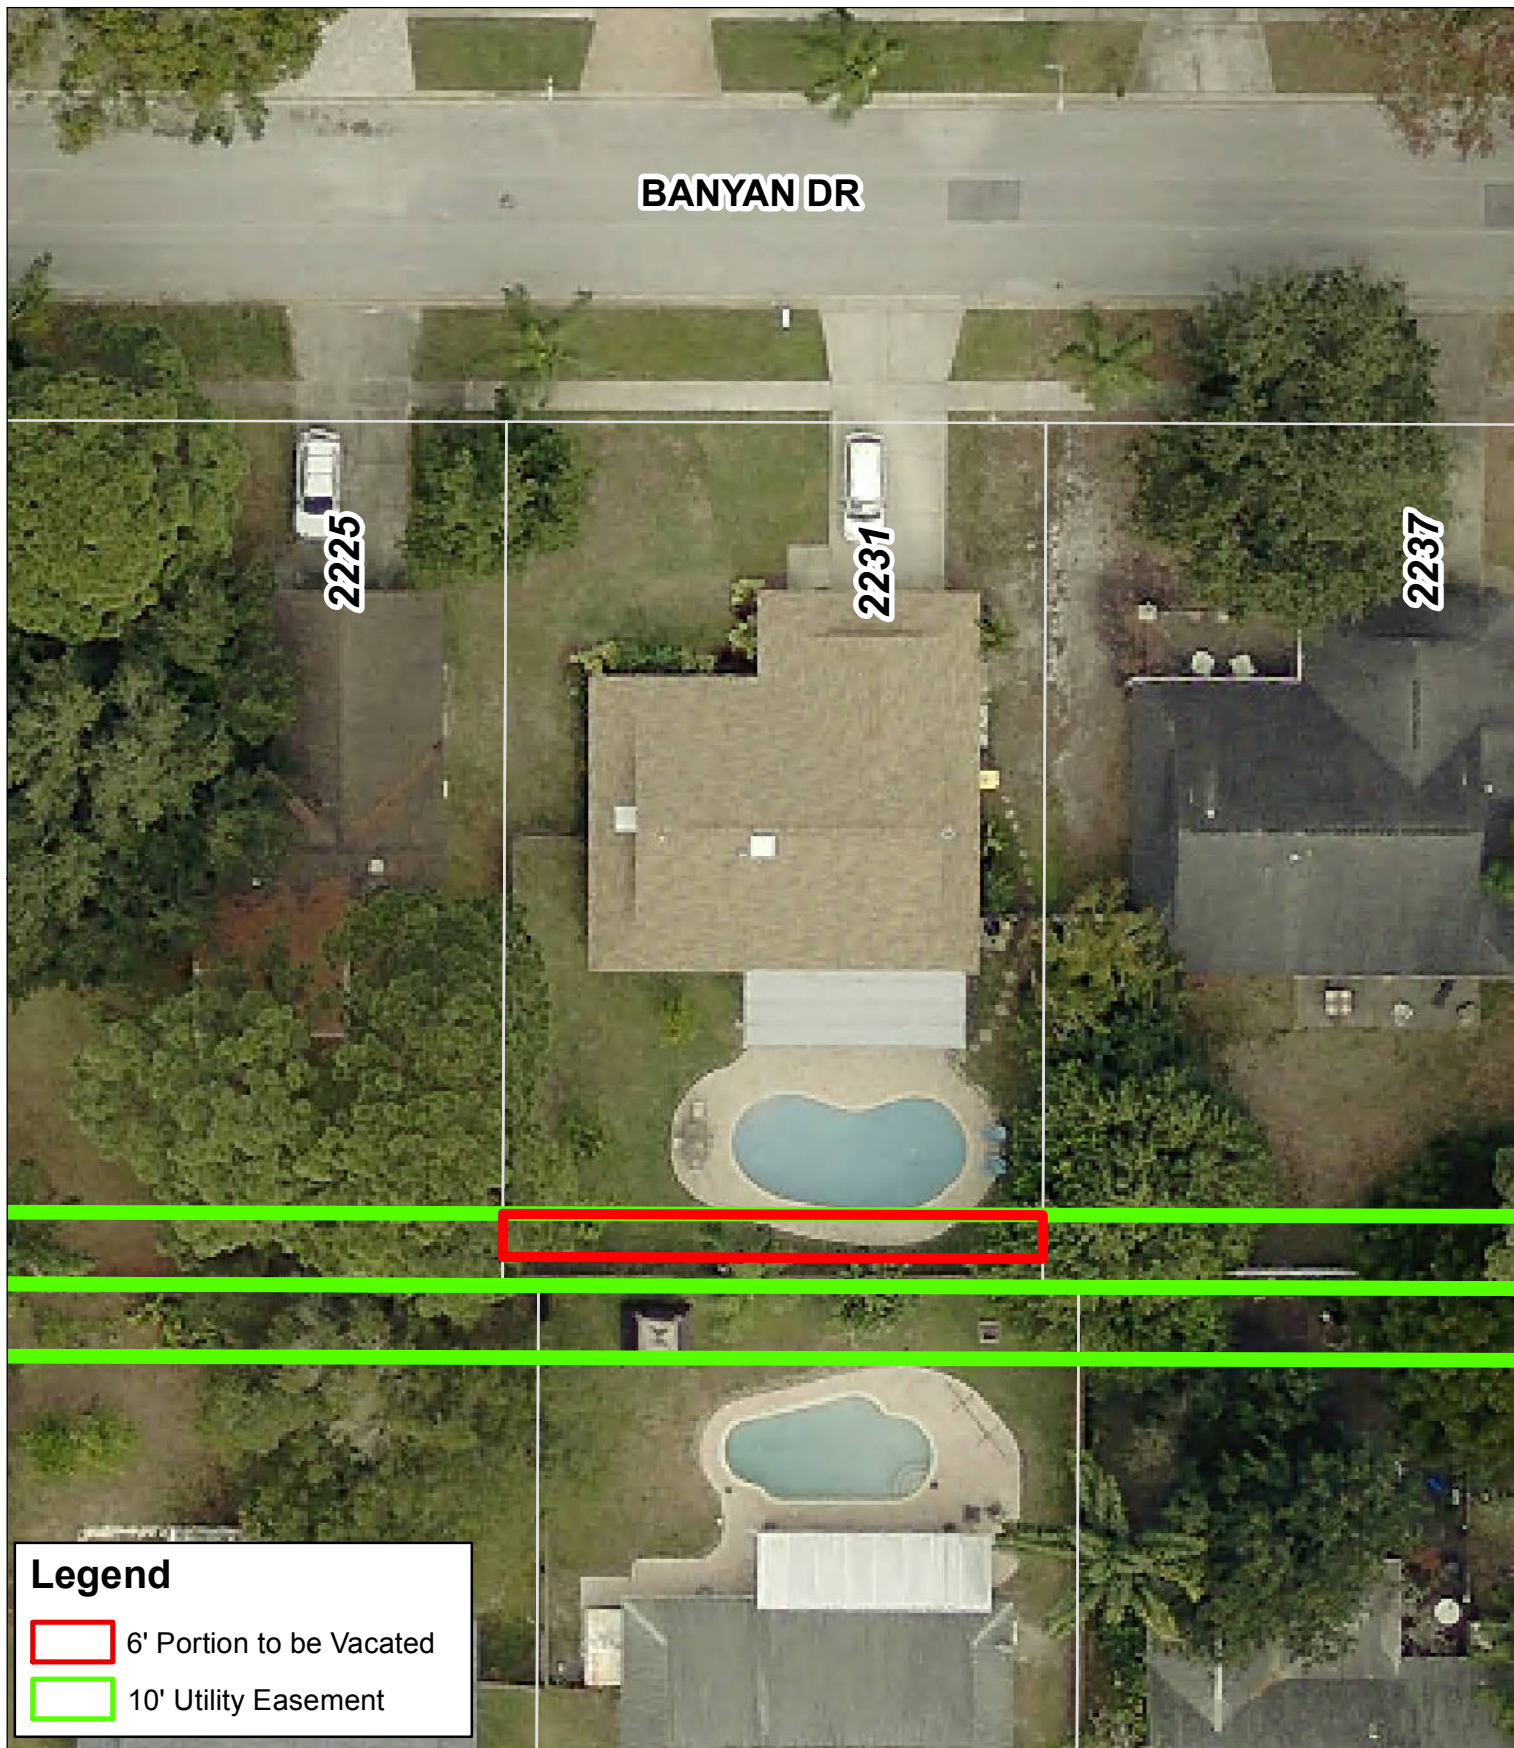

Legend

-  6' Portion to be Vacated
-  10' Utility Easement

Partial Utility Easement Vacation 2231 Banyan Drive

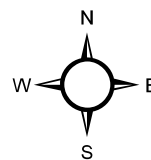

Scale: **N.T.S.**


CLEARWATER
BRIGHT AND BEAUTIFUL - BAY TO BEACH
Prepared by:
Engineering Department
Geographic Technology Division
100 S. Myrtle Ave, Clearwater, FL 33756
Ph: (727)562-4750, Fax: (727)526-4755
www.MyClearwater.com

Map Gen By: **JB**

Reviewed By: **XX**

Date: **03/01/17**

Grid #: **232A**

S-T-R: **31-28s-16e**

Document Path: S:\Engin\WORD\IVACATIONS\Vac2017\VAC2017-01-2231 Banyan Dr\Aerial Location Map.mxd