

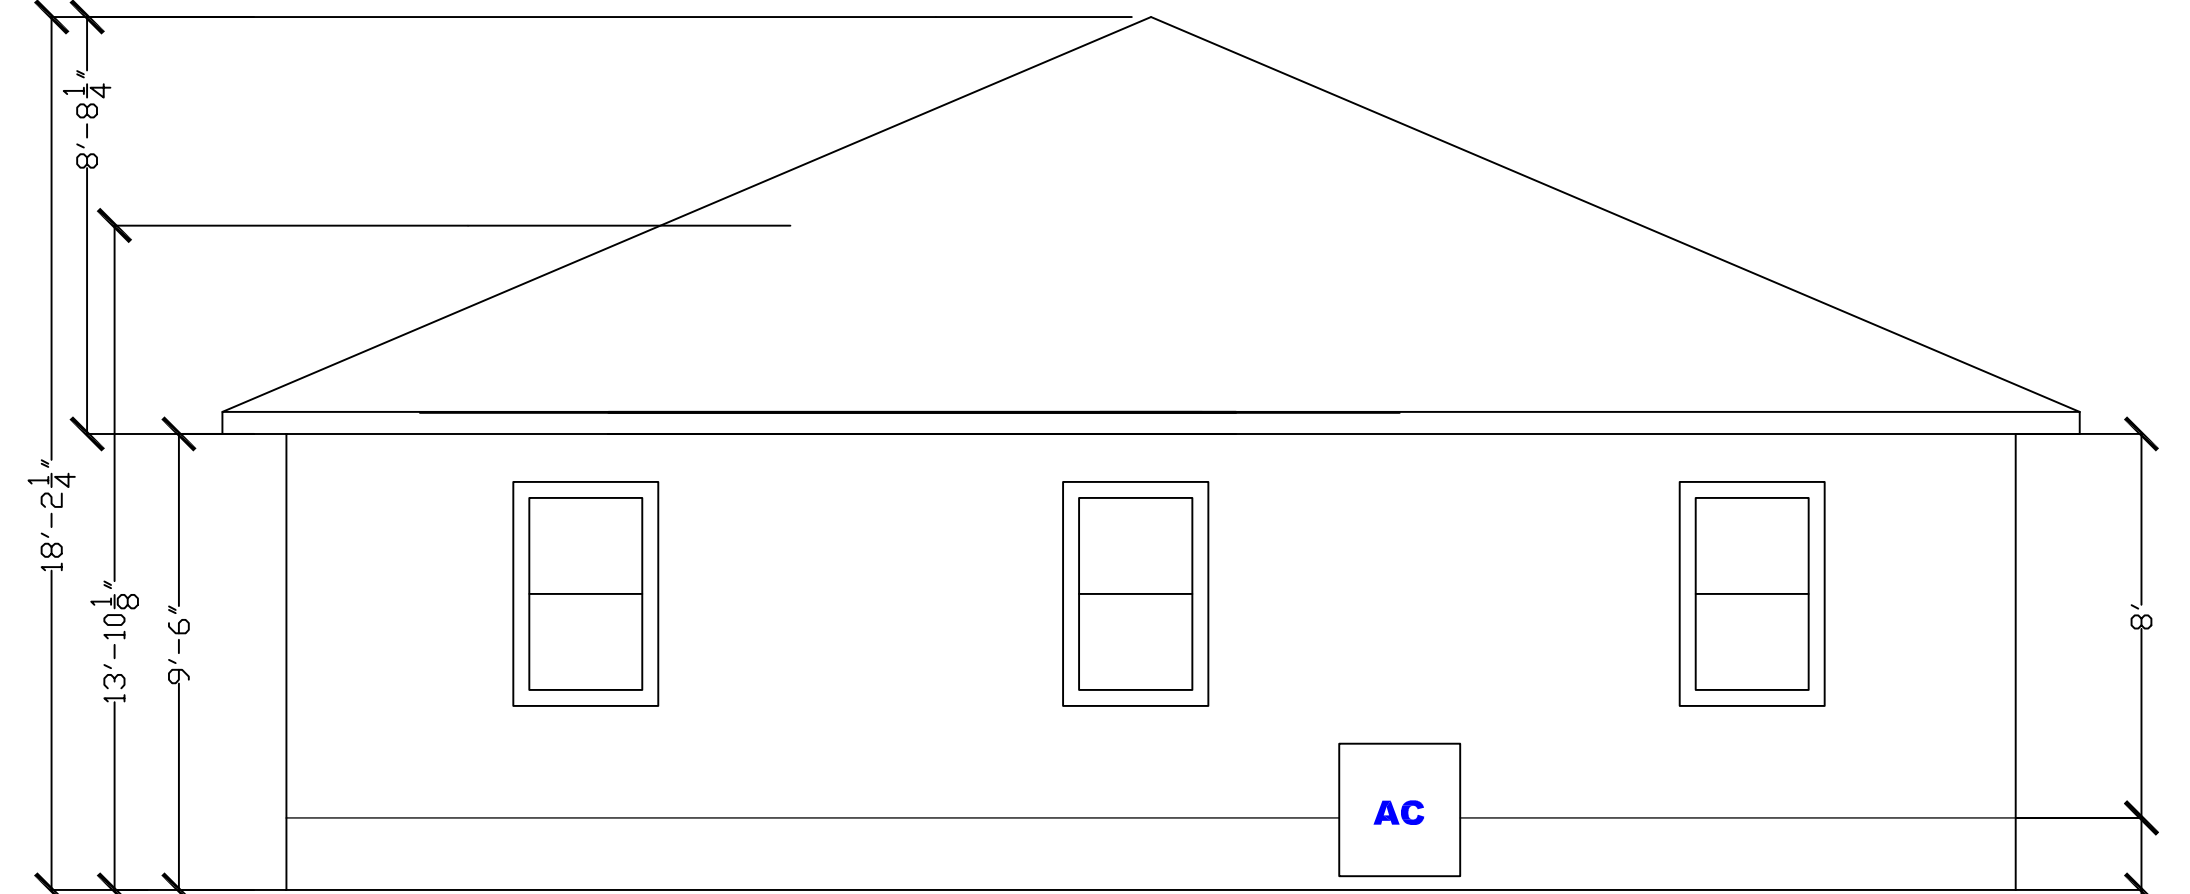


Arrow Homes Inc Owns All Rights to the design and drawings any use of the design must be approved in writing by Arrow Homes Inc.

Arrowhomestampa@gmail.com
813-446-0944

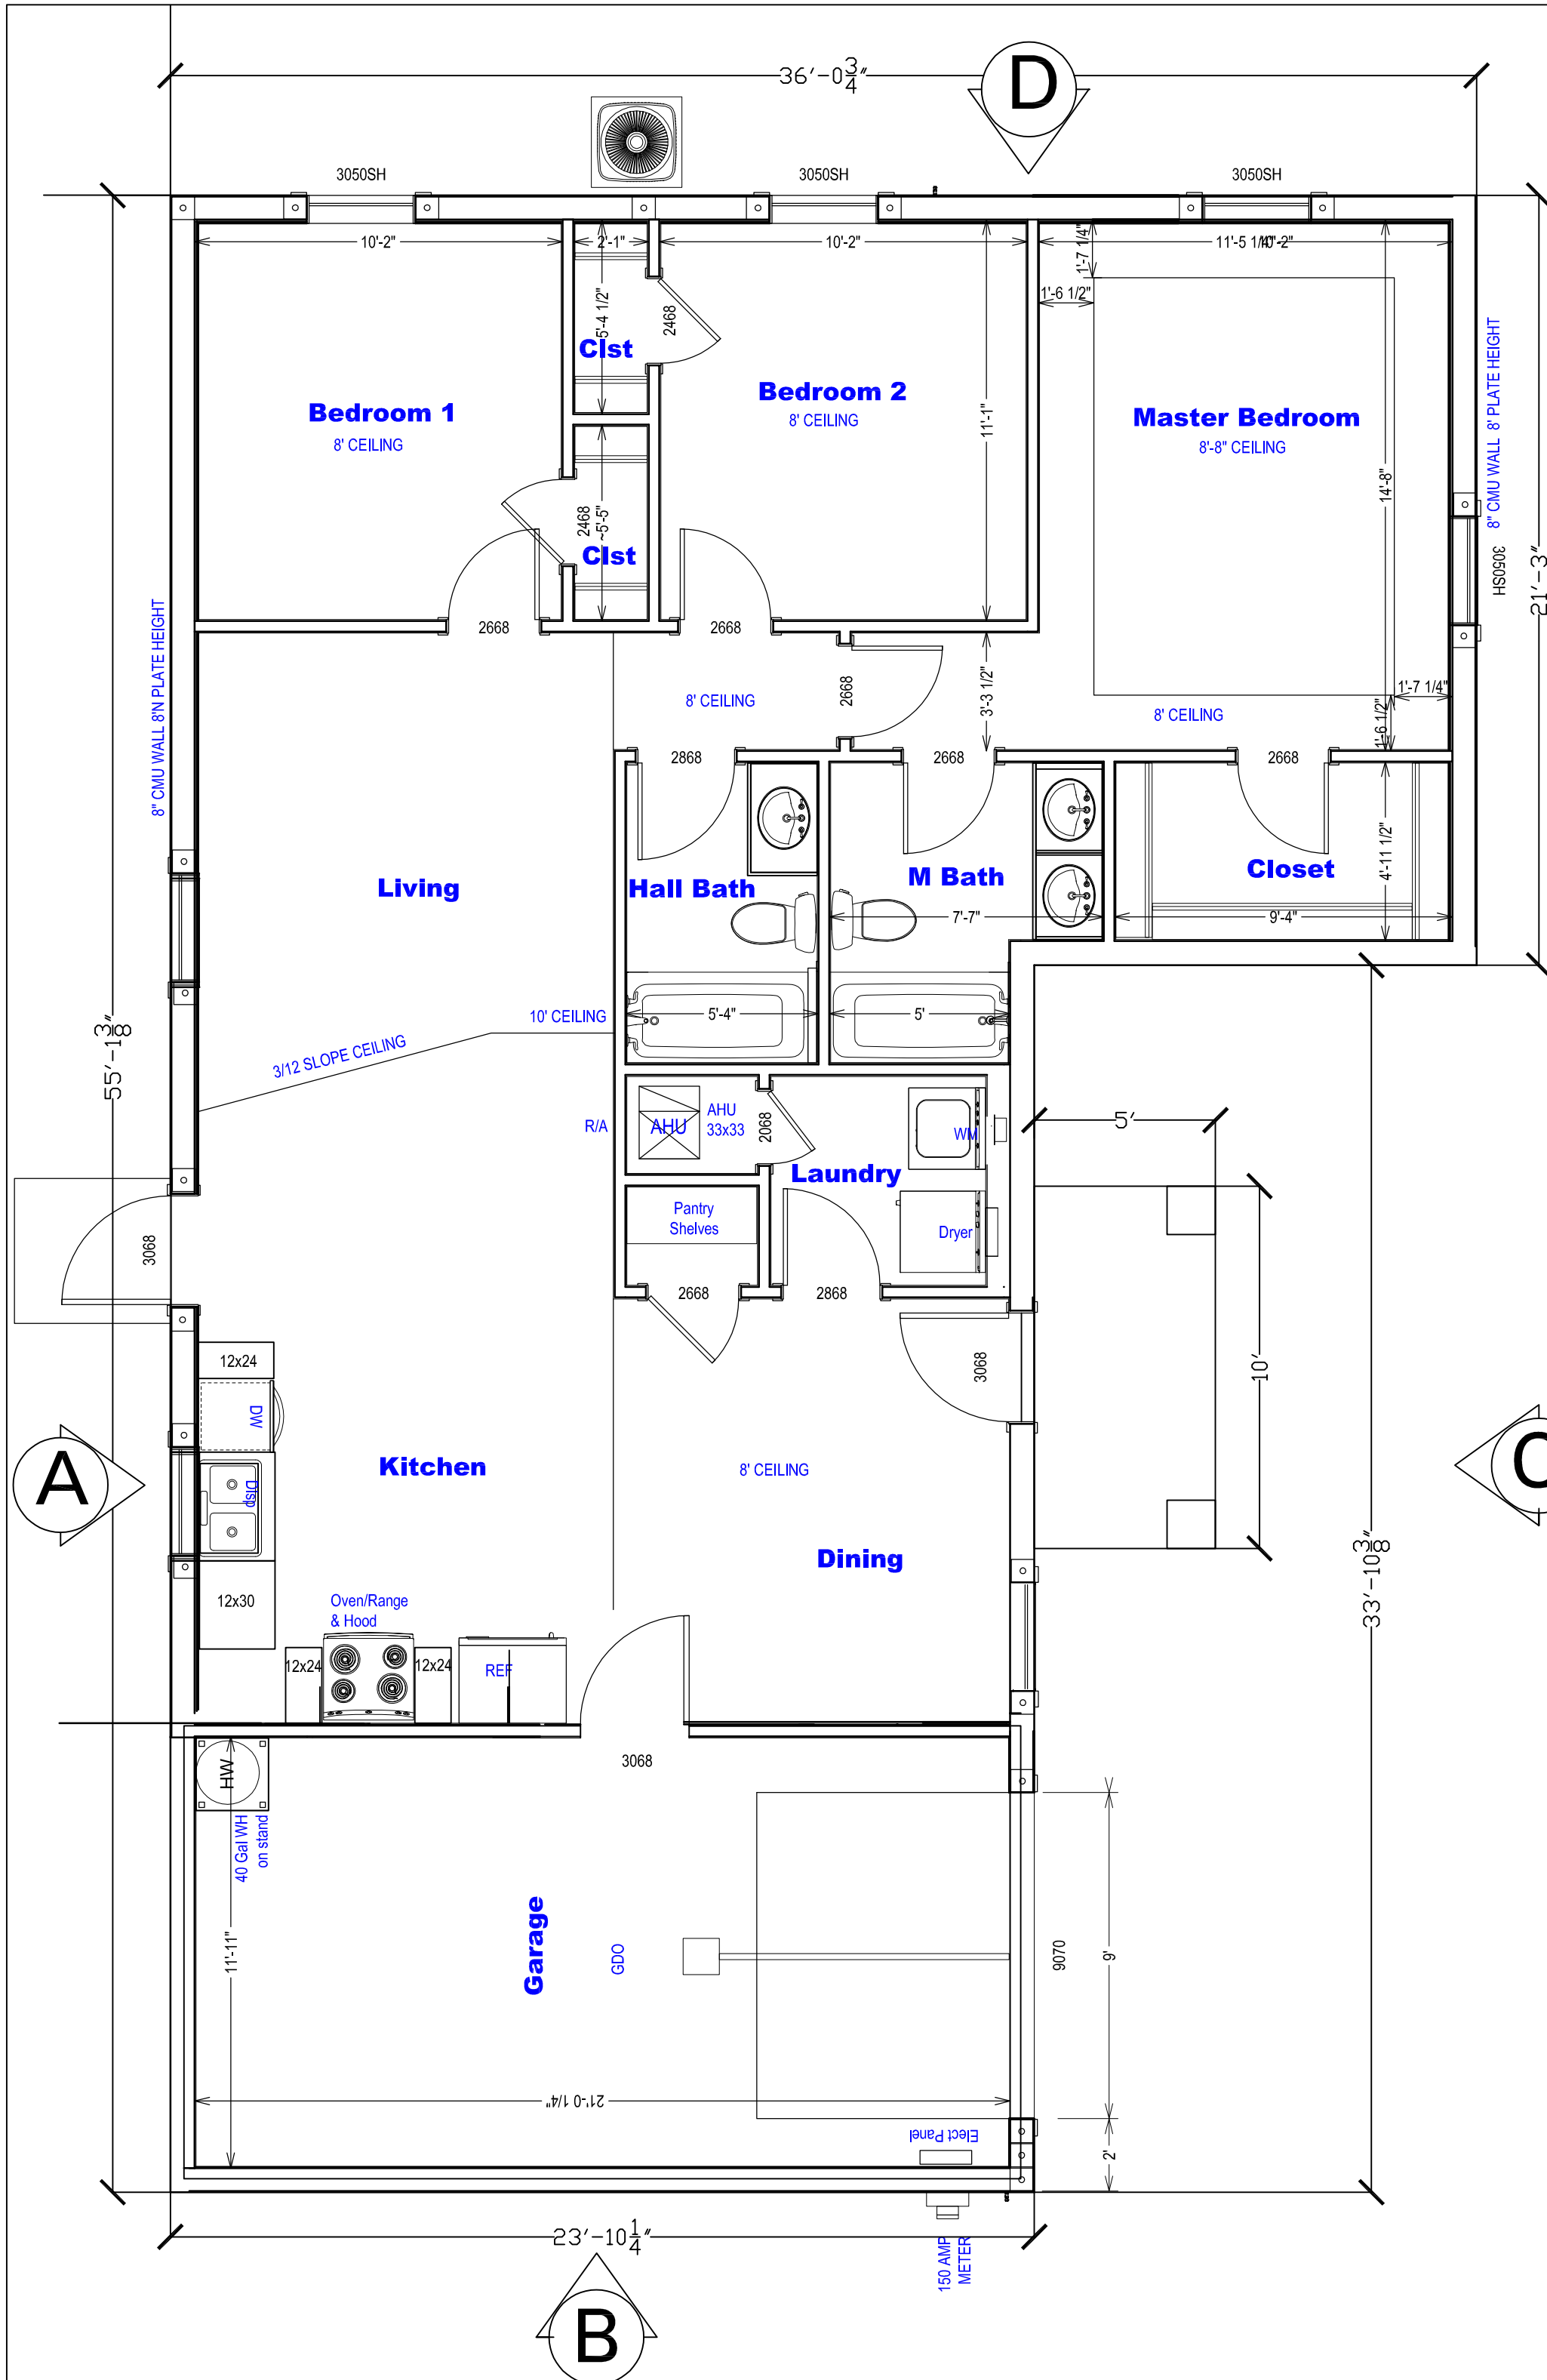


D Side Elevation

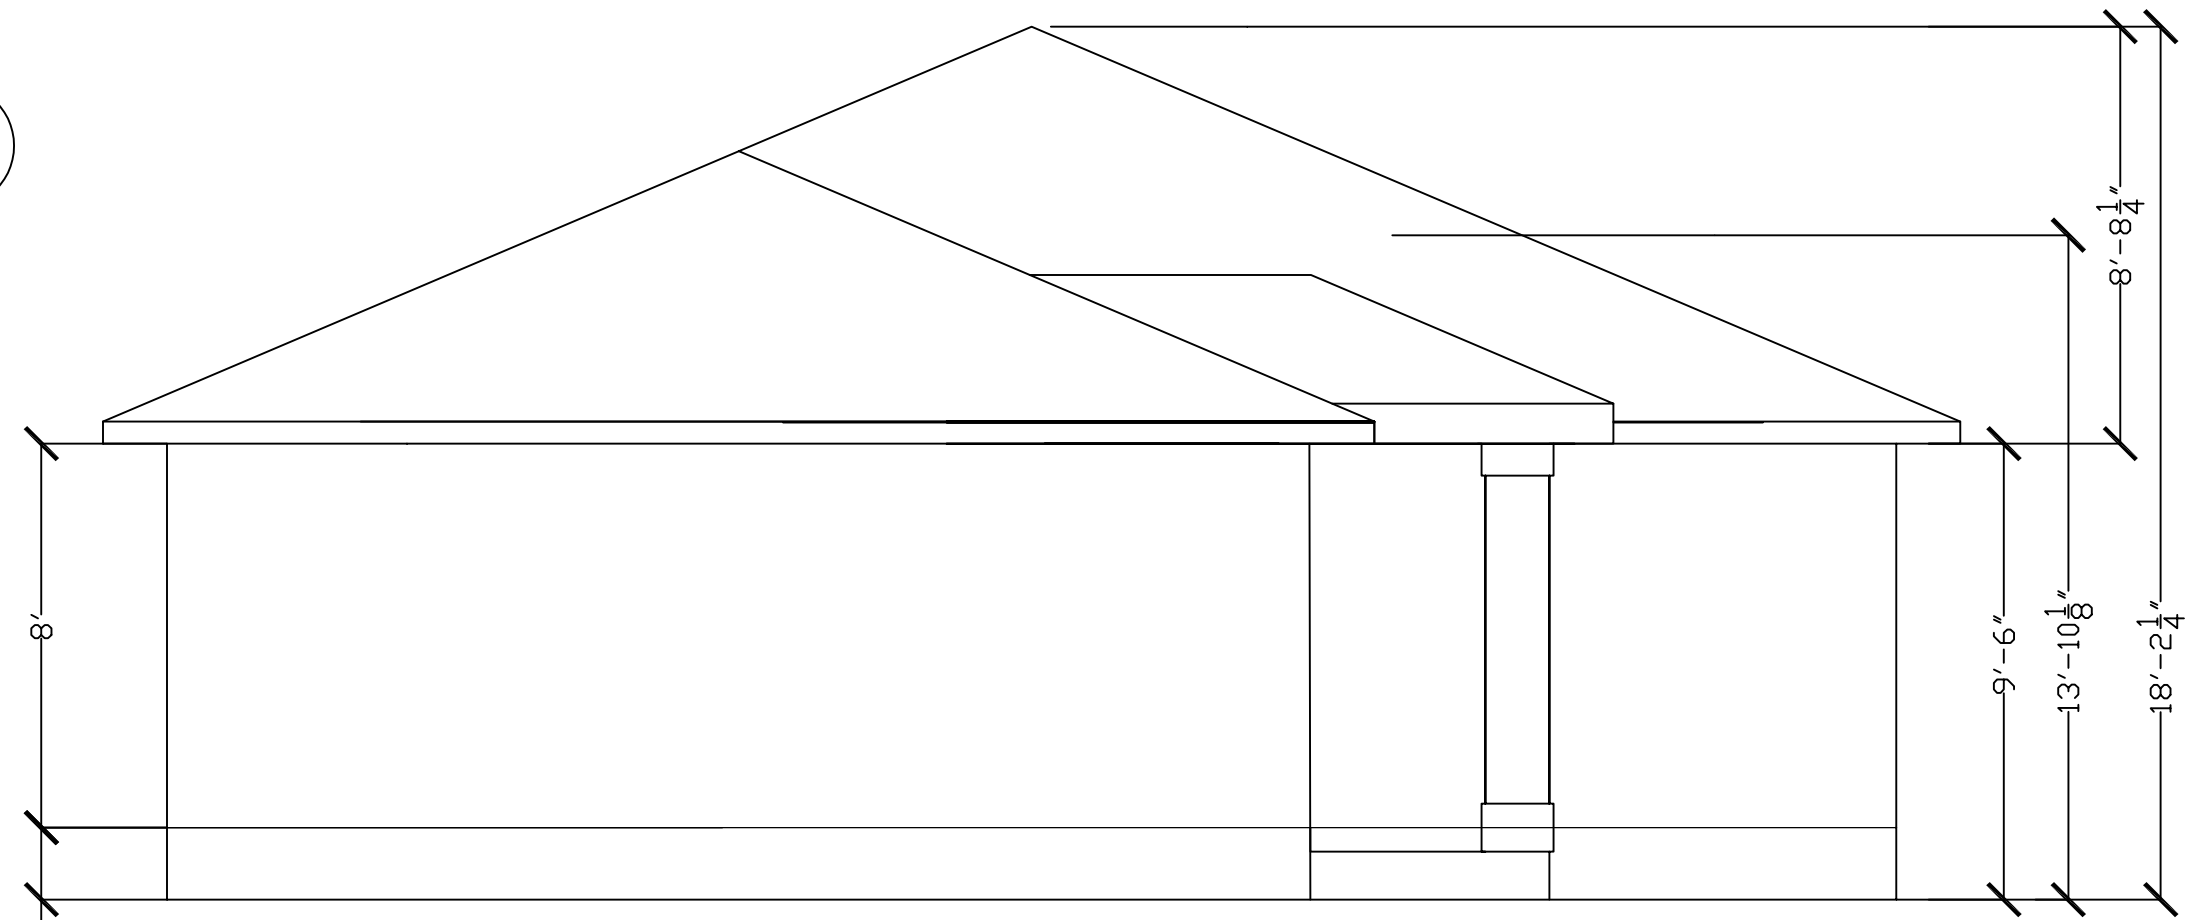


B Side Elevation

1273 sf Heated
1750 sf Under Roof
3 Bed 2 Bath 1 Car Garage

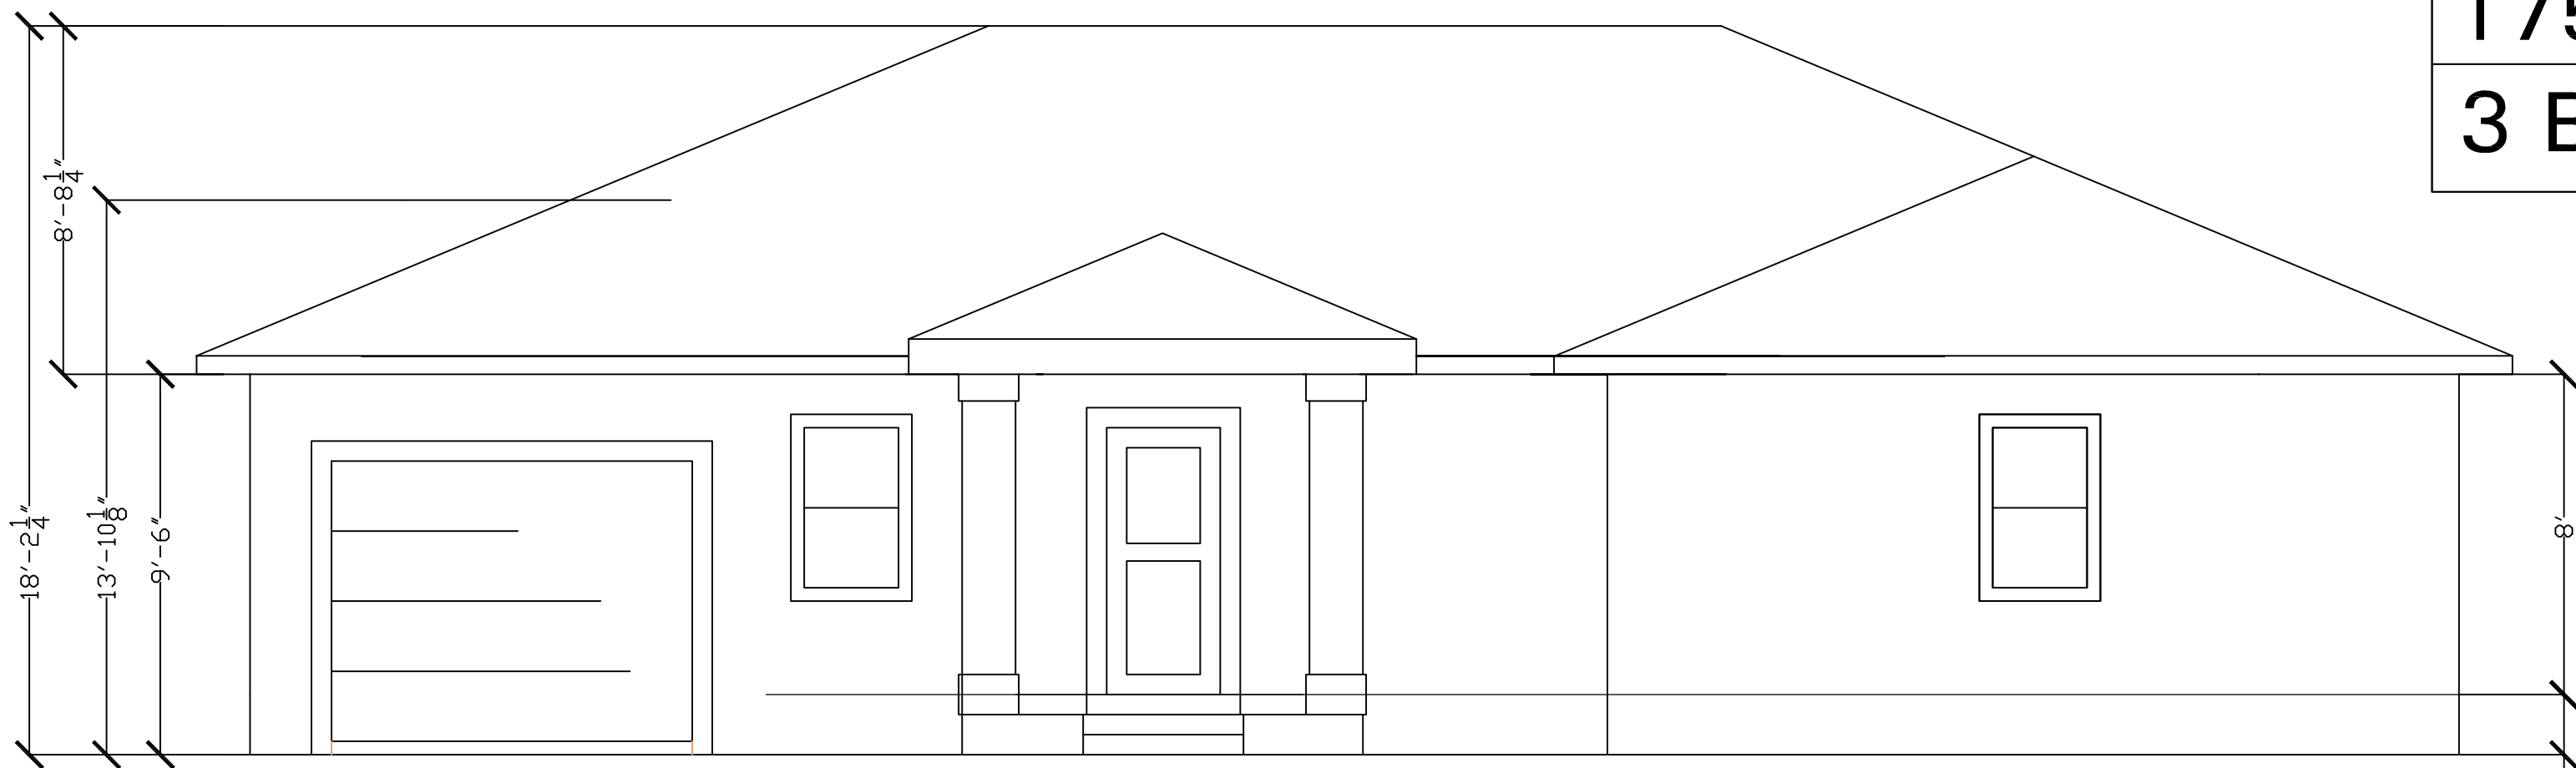

C Front Elevation

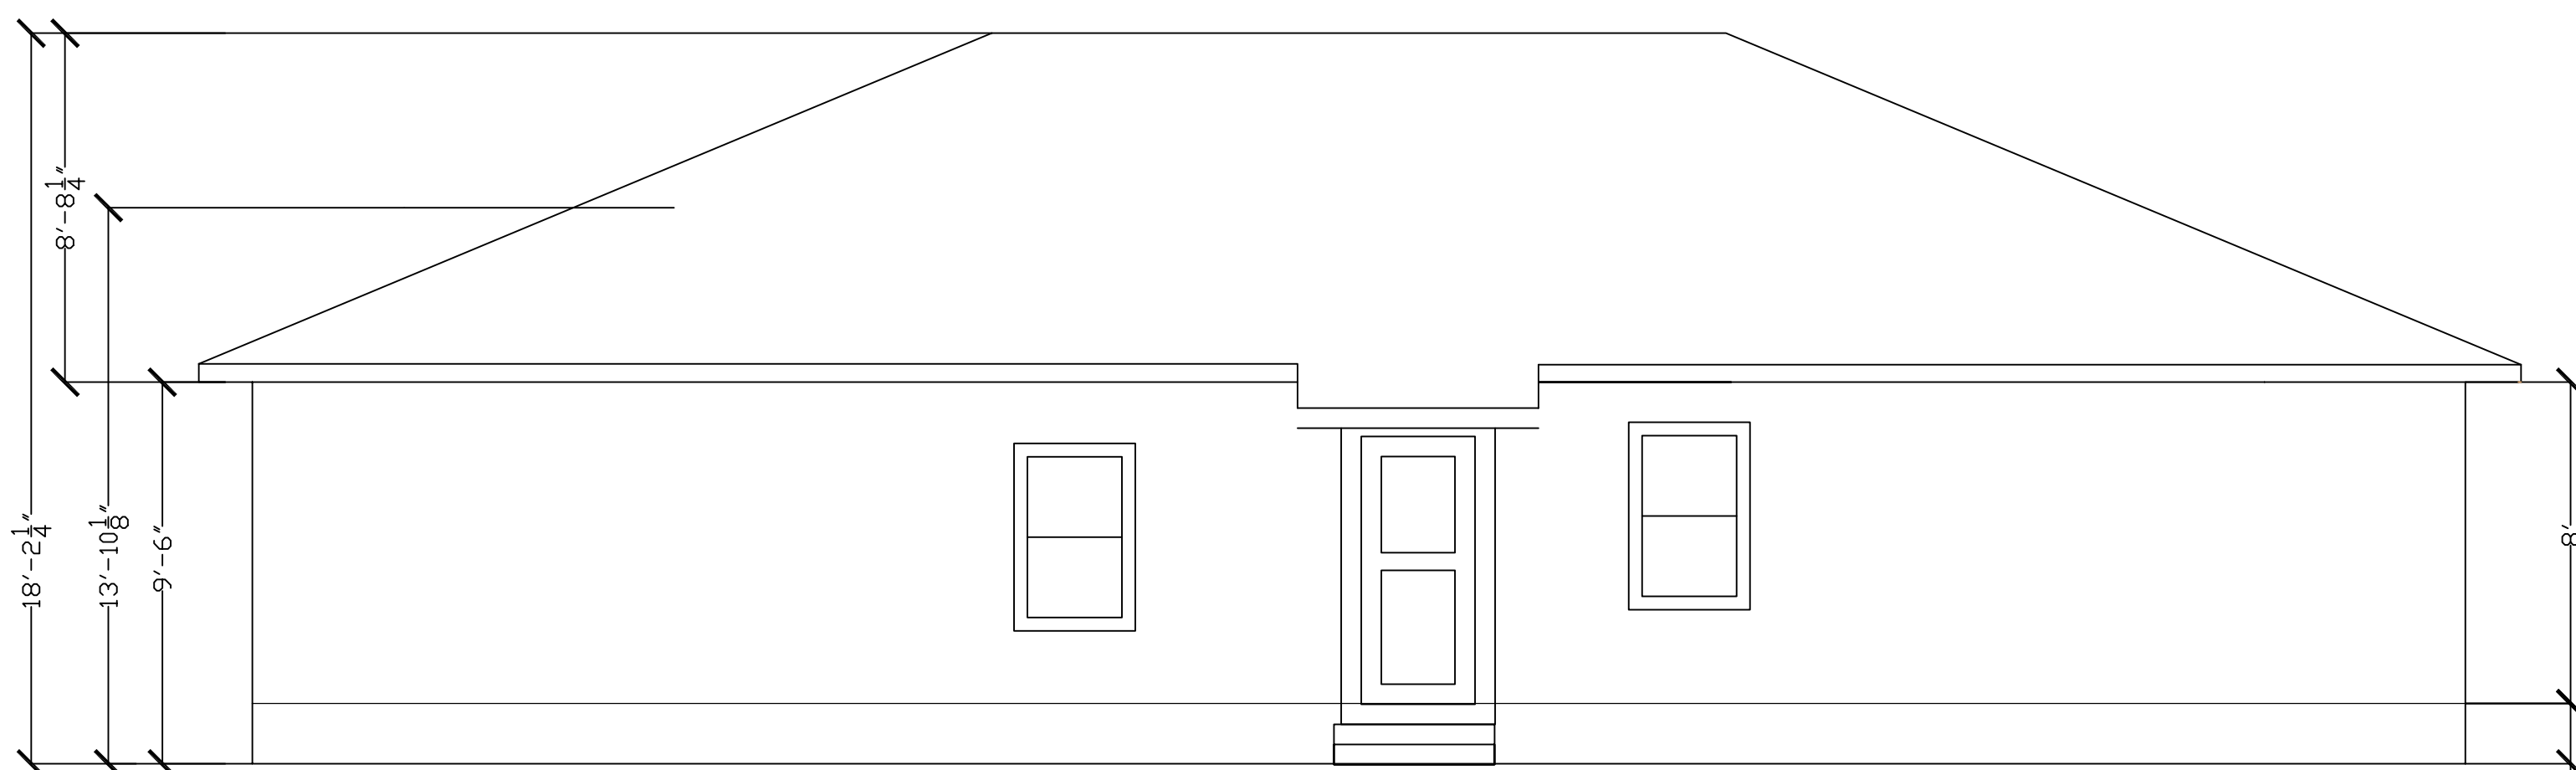

A Rear Elevation

Scale: NONE
06-08-2022

L-1

Drawing Prepared For Tampa Bay Neighborhood Housing Services

1200 sf Heated home
Layout & Elevations

Arrow Homes Inc Owns All Rights to the design and drawings any use of the design must be approved in writing by Arrow Homes Inc.
Arrowhomestampa@gmail.com
813-446-0944