

CITY HALL

PIERCE STREET
60' R/W

OSCEOLA AVENUE
55' R/W

OWNER:
CITY OF CLEARWATER
PARCEL #16-29-15-0000-130-0700


OAK COVE
A COMMERCIAL CONDOMINIUM
CPB 102, PG. 92

OWNER:
CHURCH OF SCIENTOLOGY RELIGIOUS TRUST
PARCEL #16-29-15-62131-000-0010

TOTAL NUMBER OF PARKING SPACES: 101 SPACES

LANDSCAPE LEGEND

-  16 - Canopy Trees
-  12 - Accent Trees
-  30 - Palms
-  387 - Hedge/Large Shrubs
-  1270 - Low Ground Cover Plants
-  Sod

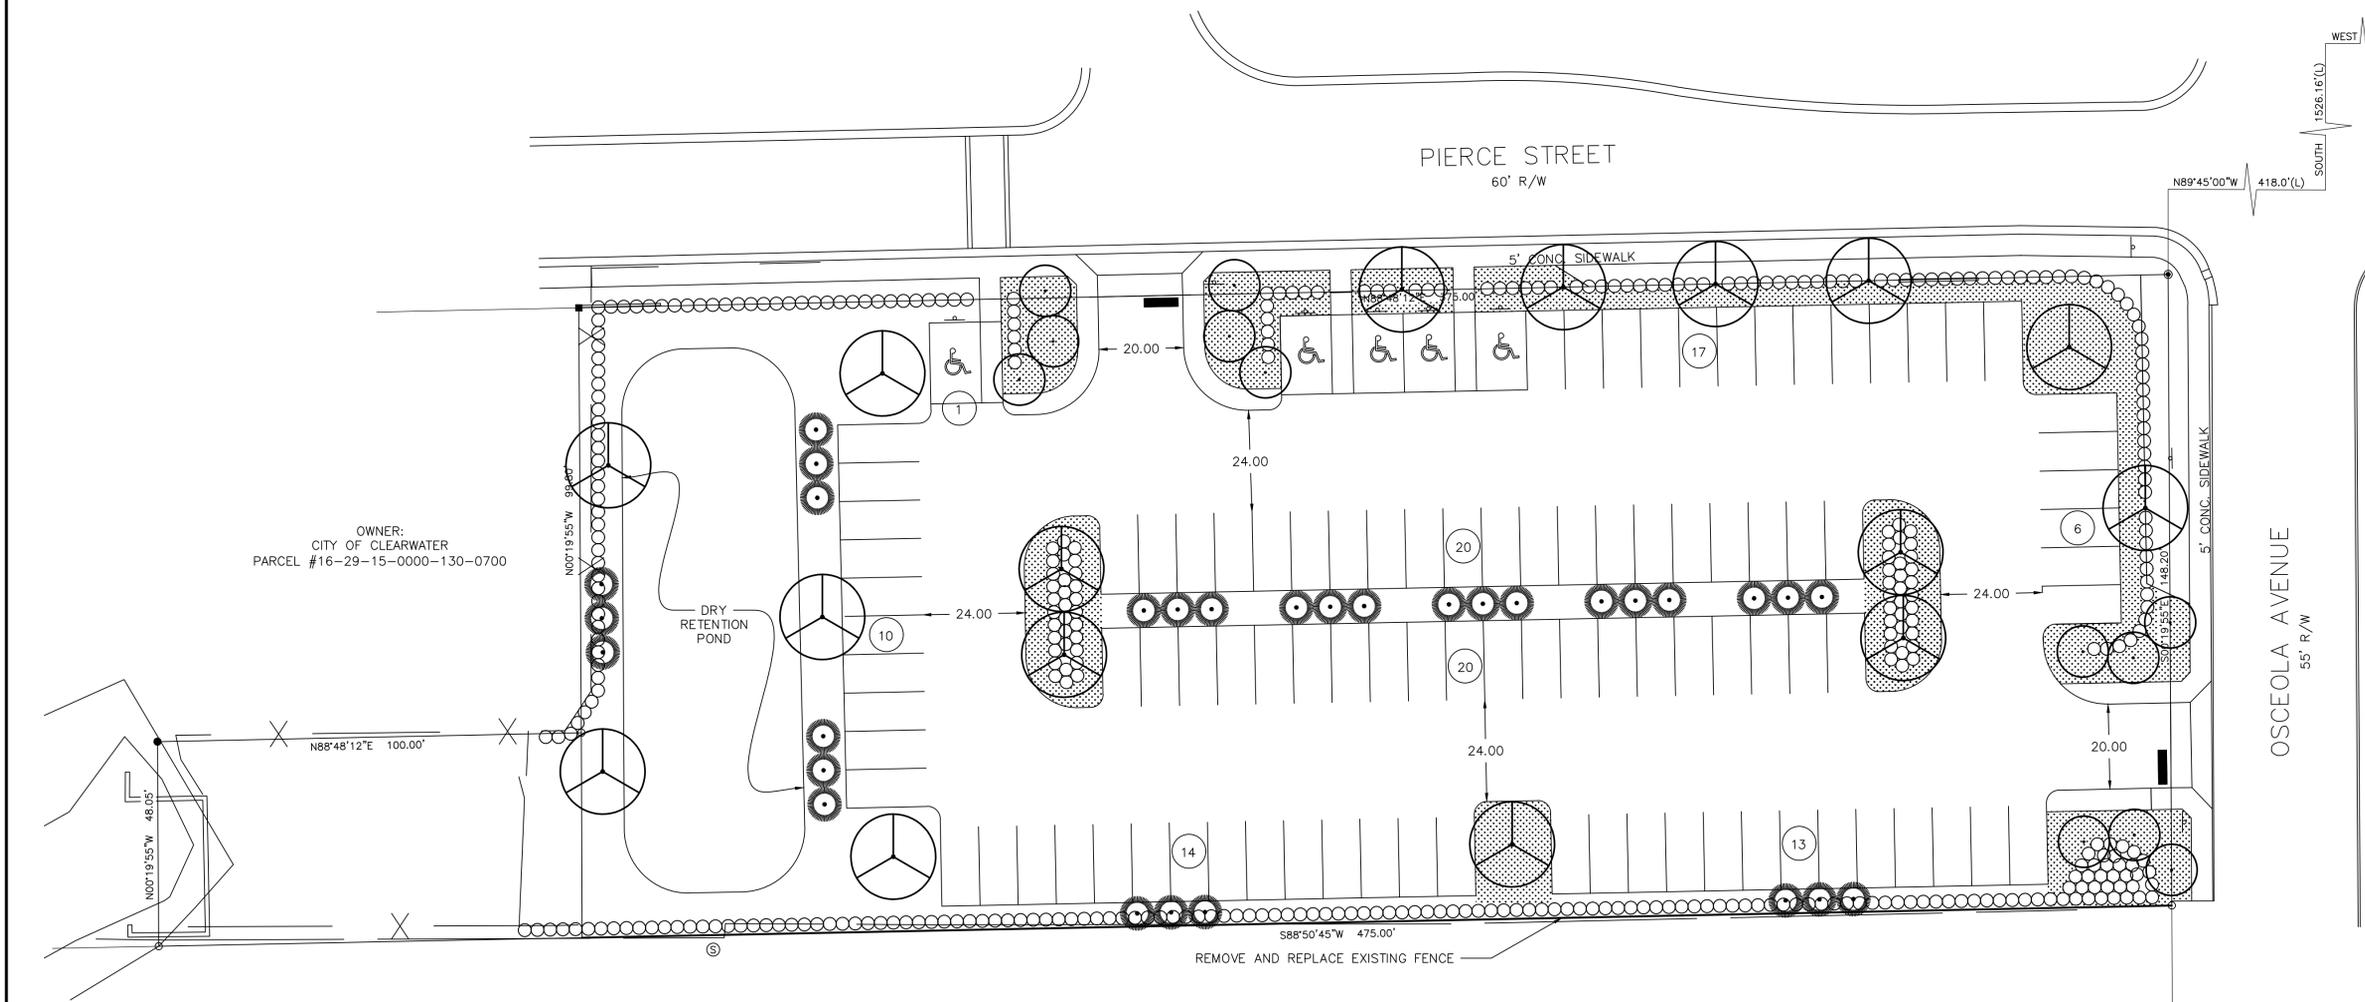

RECORD DRAWINGS		REVISION	
SURVEYED BY:	DRAWN BY:	BY	DATE
REVIEWED BY:	DATE		
PROJECT ENGINEER	DATE		
APPROVED BY:	DATE		
CITY ENGINEER MICHAEL D. GUILLEN, P.E. # 33721	DATE		

CITY OF CLEARWATER, FLORIDA
ENGINEERING DEPARTMENT
100 S. MYRTLE AVE.
CLEARWATER, FL 33756



PIERCE STREET AND OSCEOLA AVENUE
PARKING LOT
CONCEPT PLAN

DWG NAME: N/A	FIELD BOOK: N/A	SURVEYED BY: DEUEL	SCALE: VERT. N/A
CONTRACT NO.: N/A	DATE DRAWN: 5/8/17	DRAWN BY: TMK	HORIZ. 1" = 20'
JOB NO.: N/A	DESIGNED BY: TMK	CHECKED BY: N/A	SHEET NO.: 1 OF 1
APPROVED FOR CONSTRUCTION		CITY ENGINEER MICHAEL D. GUILLEN, P.E. # 33721	