

THIS IS NOT A SURVEY.

SEC. 3 , TWP. 29S., RNG. 15E.

THERE MAY BE ADDITIONAL RESTRICTIONS AFFECTING THIS PROPERTY THAT MAY BE FOUND IN THE PUBLIC RECORDS OF THIS COUNTY.

PINELLAS COUNTY, FLORIDA

EXHIBIT A

LEGAL DESCRIPTION:

A PORTION OF THE PLATTED THE RIGHT OF WAY OF SEDEEVA CIRCLE, AS SHOWN ON THE PLAT OF FLORIDENA ON CLEARWATER BAY, AS RECORDED IN PLAT BOOK 9, PAGE 34 OF THE PUBLIC RECORDS OF PINELLAS COUNTY, FLORIDA, BEING MORE PARTICULARLY DESCRIBED AS FOLLOWS:

BEGIN AT THE NORTHWEST CORNER OF LOT 17, BLOCK G, FLORIDENA ON CLEARWATER BAY, ACCORDING TO THE MAP OR PLAT THEREOF, AS RECORDED IN PLAT BOOK 9, PAGE 34, OF THE PUBLIC RECORDS OF PINELLAS COUNTY, FLORIDA; THENCE ALONG THE EASTERLY, SOUTHERLY AND WESTERLY RIGHT OF WAY LINE OF SEDEEVA CIRCLE, AS SHOWN ON SAID PLAT, THE FOLLOWING FOUR (4) COURSES; (1) S00°00'00"E, A DISTANCE OF 20.18 FEET TO THE POINT OF CURVATURE OF A TANGENT CIRCULAR CURVE CONCAVE TO THE NORTHWEST; (2) THENCE ALONG THE ARC OF THE SAID CURVE, AN ARC DISTANCE OF 150.55 FEET, HAVING A RADIUS OF 95.00 FEET, A CENTRAL ANGLE OF 90°47'54", THE CHORD FOR WHICH BEARS S45°23'57"W, A CHORD DISTANCE OF 135.28 FEET TO A POINT OF TANGENCY OF SAID CURVE; (3) THENCE N89°12'07"W, A DISTANCE OF 43.90 FEET TO THE NORTHWEST CORNER OF LOT 20, BLOCK G, OF SAID PLAT; (4) THENCE ALONG THE EAST LINE OF LOT 21, BLOCK G, OF SAID PLAT AND THE SAID WESTERLY RIGHT OF WAY, N00°49'27"E, A DISTANCE OF 20.00 FEET TO THE NORTHEAST CORNER OF SAID LOT 21; THENCE DEPARTING THE SAID WESTERLY RIGHT OF WAY, S89°12'07"E, A DISTANCE OF 43.89 FEET TO THE POINT OF CURVATURE OF A TANGENT CIRCULAR CURVE CONCAVE TO THE NORTHWEST; THENCE ALONG THE ARC OF THE SAID CURVE, AN ARC DISTANCE OF 118.86 FEET, HAVING A RADIUS OF 75.00 FEET, A CENTRAL ANGLE OF 90°47'54", THE CHORD FOR WHICH BEARS N45°23'57"E, A CHORD DISTANCE OF 106.80 FEET TO A POINT OF TANGENCY OF SAID CURVE AND TO A POINT ON THE SOUTHERLY EXTENSION OF THE WEST LINE OF LOT 16, BLOCK G OF SAID PLAT; THENCE N00°00'00"W, ALONG SAID SOUTHERLY EXTENSION, A DISTANCE OF 20.16 FEET TO SOUTHWEST CORNER OF LOT 16, BLOCK G, OF SAID PLAT AND A POINT ON THE NORTHERLY RIGHT OF WAY OF AFOREMENTIONED SEDEEVA CIRCLE; THENCE ALONG SAID SOUTH LINE AND SAID NORTHERLY RIGHT OF WAY, N90°00'00"E, A DISTANCE OF 20.00 FEET TO THE POINT OF BEGINNING.

CONTAINING 3,975 SQUARE FEET, (0.091 ACRE) MORE OR LESS.

NOTES:

1. BEARINGS FOR THIS SKETCH & DESCRIPTION ARE BASED ON THE EAST RIGHT OF WAY LINE OF SEDEEVA CIRCLE, AS SHOWN ON THE PLAT OF FLORIDENA ON CLEARWATER BAY, AS RECORDED IN PLAT BOOK 9, PAGE 34, OF THE PUBLIC RECORDS OF PINELLAS COUNTY, FLORIDA. HAVING AN ASSUMED BEARING OF N00°00'00"W.
2. ADDITIONS OR DELETIONS TO SURVEY MAPS OR REPORTS BY OTHER THAN THE SIGNING PARTY OR PARTIES IS PROHIBITED.
3. THIS SKETCH & DESCRIPTION IS BASED ON U.S. SURVEY FEET.
4. THIS LEGAL DESCRIPTION AND SKETCH WAS PREPARED WITHOUT THE BENEFIT OF AN ABSTRACT OF TITLE AND MAY BE SUBJECT TO EASEMENTS, RESTRICTIONS, RIGHTS-OF-WAY AND OTHER MATTERS OF RECORD. THE GEOMETRY AS DESCRIBED ON THE RECORDED DOCUMENTS AS NOTED HEREIN AND IS SUBJECT TO AN ACCURATE FIELD BOUNDARY SURVEY.
5. NO CURVE DATA IS SHOWN ON SAID PLAT. CURVE DATA SHOWN WAS CALCULATED FROM FIELD LOCATED MONUMENTATION.

REV.#	DESCRIPTION	DATE	BY
△	REVISED BOUNDARY PER CLIENT COMMENTS	3/7/2017	GMK
△	REVISED BOUNDARY PER CLIENT COMMENTS	3/8/2017	GMK
△	ADDED SIDEWALK, DRAINAGE & UTILITY EASMENT	3/10/2017	GMK

DEUEL & ASSOCIATES
CONSULTING ENGINEERS LAND SURVEYORS LAND PLANNERS

565 SOUTH HERCULES AVENUE
CLEARWATER, FL 33764
PHONE 727.822.4151
WWW.DEUELENGINEERING.COM
CERTIFICATE OF AUTHORIZATION NUMBER 26320
LICENSED BUSINESS NUMBER 107

THIS DOCUMENT IS NOT VALID WITHOUT THE SIGNATURE AND ORIGINAL RAISED SEAL OF A FLORIDA LICENSED SURVEYOR AND MAPPER.

Dana A. Wylie 3/10/2017 Rev#3
DANA A. WYLIE, PSM, LS 5874


SKETCH OF DESCRIPTION
1245 SEDEEVA CIRCLE S
CLEARWATER, FL 33755

CITY OF CLEARWATER

FLORIDA

WORK ORDER	2017-5
DATE:	1/31/2017
DRAWN:	GMK
SCALE:	NO SCALE
SHEET NO.	1 OF 2

THIS IS NOT A SURVEY.
THERE MAY BE ADDITIONAL RESTRICTIONS AFFECTING THIS
PROPERTY THAT MAY BE FOUND IN THE PUBLIC RECORDS OF
THIS COUNTY.

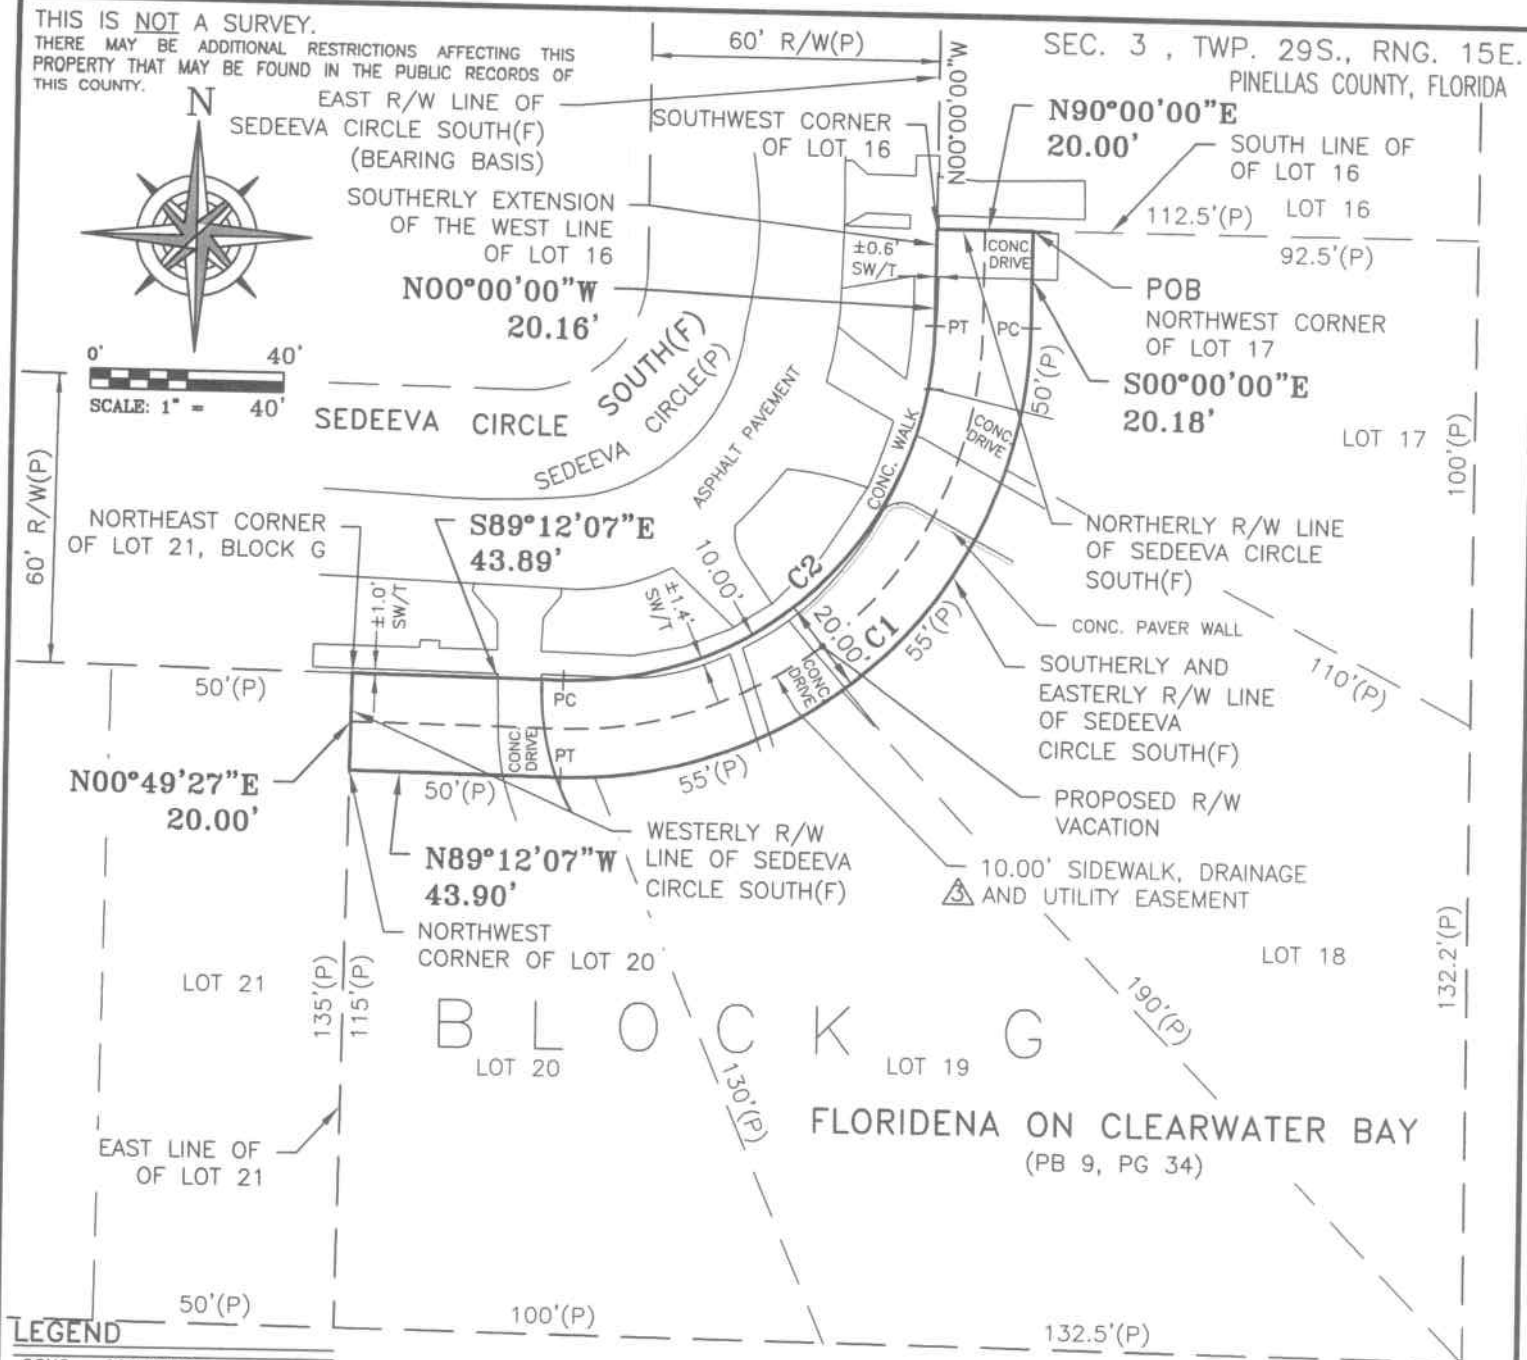

LEGEND

CONC. CONCRETE
(F) FIELD
LB LICENSED BUSINESS
No. NUMBER
(P) PLAT (PB 9, PG 34)
PB PLAT BOOK
PG PAGE/PAGES
PC POINT OF CURVATURE
PI POINT OF INTERSECTION
POB POINT OF BEGINNING
PSM PROFESSIONAL SURVEYOR
& MAPPER
PT POINT OF TANGENCY
R/W RIGHT-OF-WAY
RNG. RANGE
SEC. SECTION
SW/T SIDEWALK TIE
TWP TOWNSHIP

CURVE TABLE					
CURVE	ARC LENGTH	RADIUS	CENTRAL ANGLE	CHORD BEARING	CHORD LENGTH
C1	150.55'	95.00'	90°47'54"	S45°23'57"W	135.28'
C2	118.86'	75.00'	90°47'54"	N45°23'57"E	106.80'

EXHIBIT A

REV.#	DESCRIPTION	DATE	BY
1	REVISED BOUNDARY PER CLIENT COMMENTS	3/7/2017	GMK
2	REVISED BOUNDARY PER CLIENT COMMENTS	3/8/2017	GMK
3	ADDED SIDEWALK, DRAINAGE & UTILITY EASMENT	3/10/2017	GMK

DEUEL & ASSOCIATES
CONSULTING ENGINEERS LAND SURVEYORS LAND PLANNERS

565 SOUTH HERCULES AVENUE
CLEARWATER, FL 33764
PHONE 727.822.4151
WWW.DEUELENGINEERING.COM
CERTIFICATE OF AUTHORIZATION NUMBER 26320
LICENSED BUSINESS NUMBER 107

THIS DOCUMENT IS NOT VALID WITHOUT THE
SIGNATURE AND ORIGINAL RAISED SEAL OF A
FLORIDA LICENSED SURVEYOR AND MAPPER.

I, DANA A. WYLLIE, THE SURVEYOR IN RESPONSIBLE CHARGE, CERTIFY THAT
THE SKETCH REPRESENTED HEREON, WAS MADE UNDER MY SUPERVISION AND
MEETS THE STANDARDS OF PRACTICE SET FORTH BY THE FLORIDA BOARD OF
LAND SURVEYORS AND MAPPERS, PURSUANT TO SECTION 472.027 OF THE
FLORIDA STATUTES AS PRESCRIBED IN CHAPTER 5J-17.05 DEPARTMENT OF
AGRICULTURE AND CONSUMER SERVICES. THIS DOCUMENT IS NOT VALID
WITHOUT THE ORIGINAL SIGNATURE AND RAISED SEAL OF A FLORIDA LICENSED
SURVEYOR AND MAPPER.

SKETCH OF DESCRIPTION
1245 SEDEEVA CIRCLE S
CLEARWATER, FL 33755

CITY OF CLEARWATER

FLORIDA

WORK ORDER	2017-5
DATE:	1/31/2017
DRAWN:	GMK
SCALE:	1"=40'
SHEET NO.	2 OF 2