

This drawing is the property of behar + peteranecz, inc. and may not be used or reproduced without written permission from behar + peteranecz, inc.

ISTVAN L. PETERANECZ
AR94533
FLORIDA

PROJECT TITLE:

ALANIK
HOTEL

401, 411, 421 S. GULFVIEW BLVD.
CLEARWATER, FL

ISSUED DRAWING LOG:

 DATE:	ITEM:
	

PROJECT NO:
COL14.01

DRAWING TITLE:


SITE PLAN


ISSUE DATE:
2013.06.27

SHEET:

A1_0

HDA APPLICATION

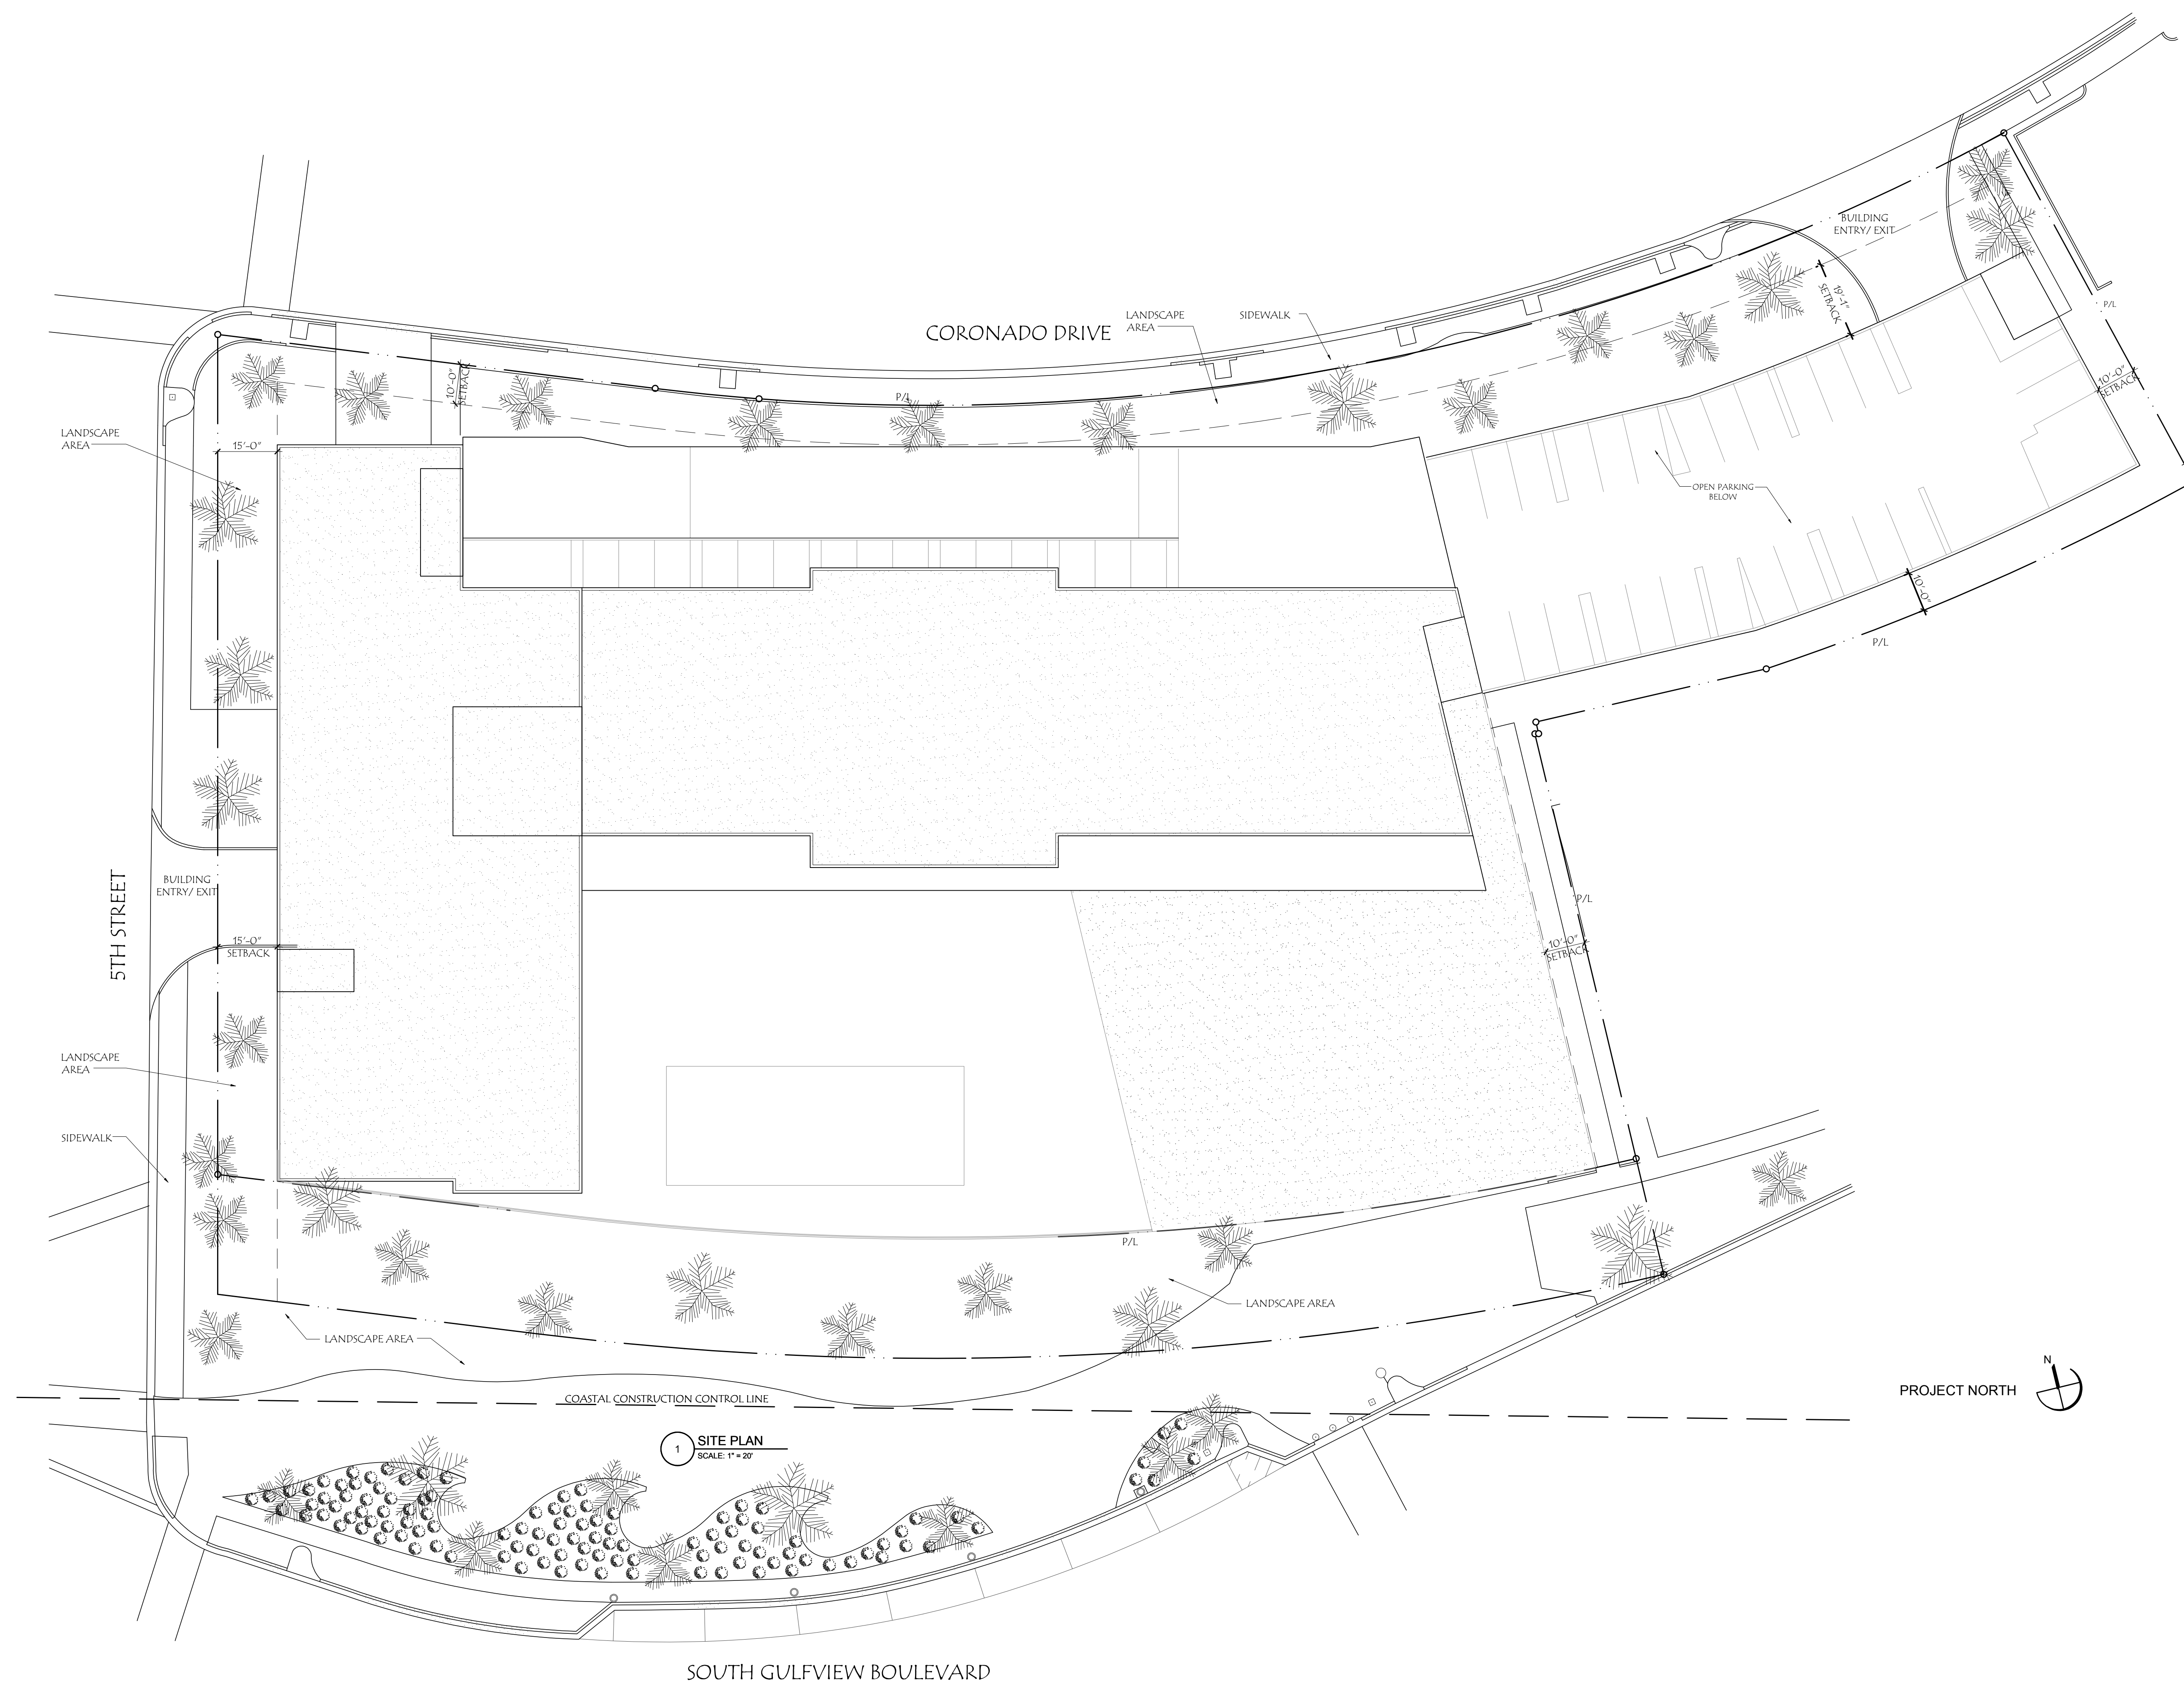

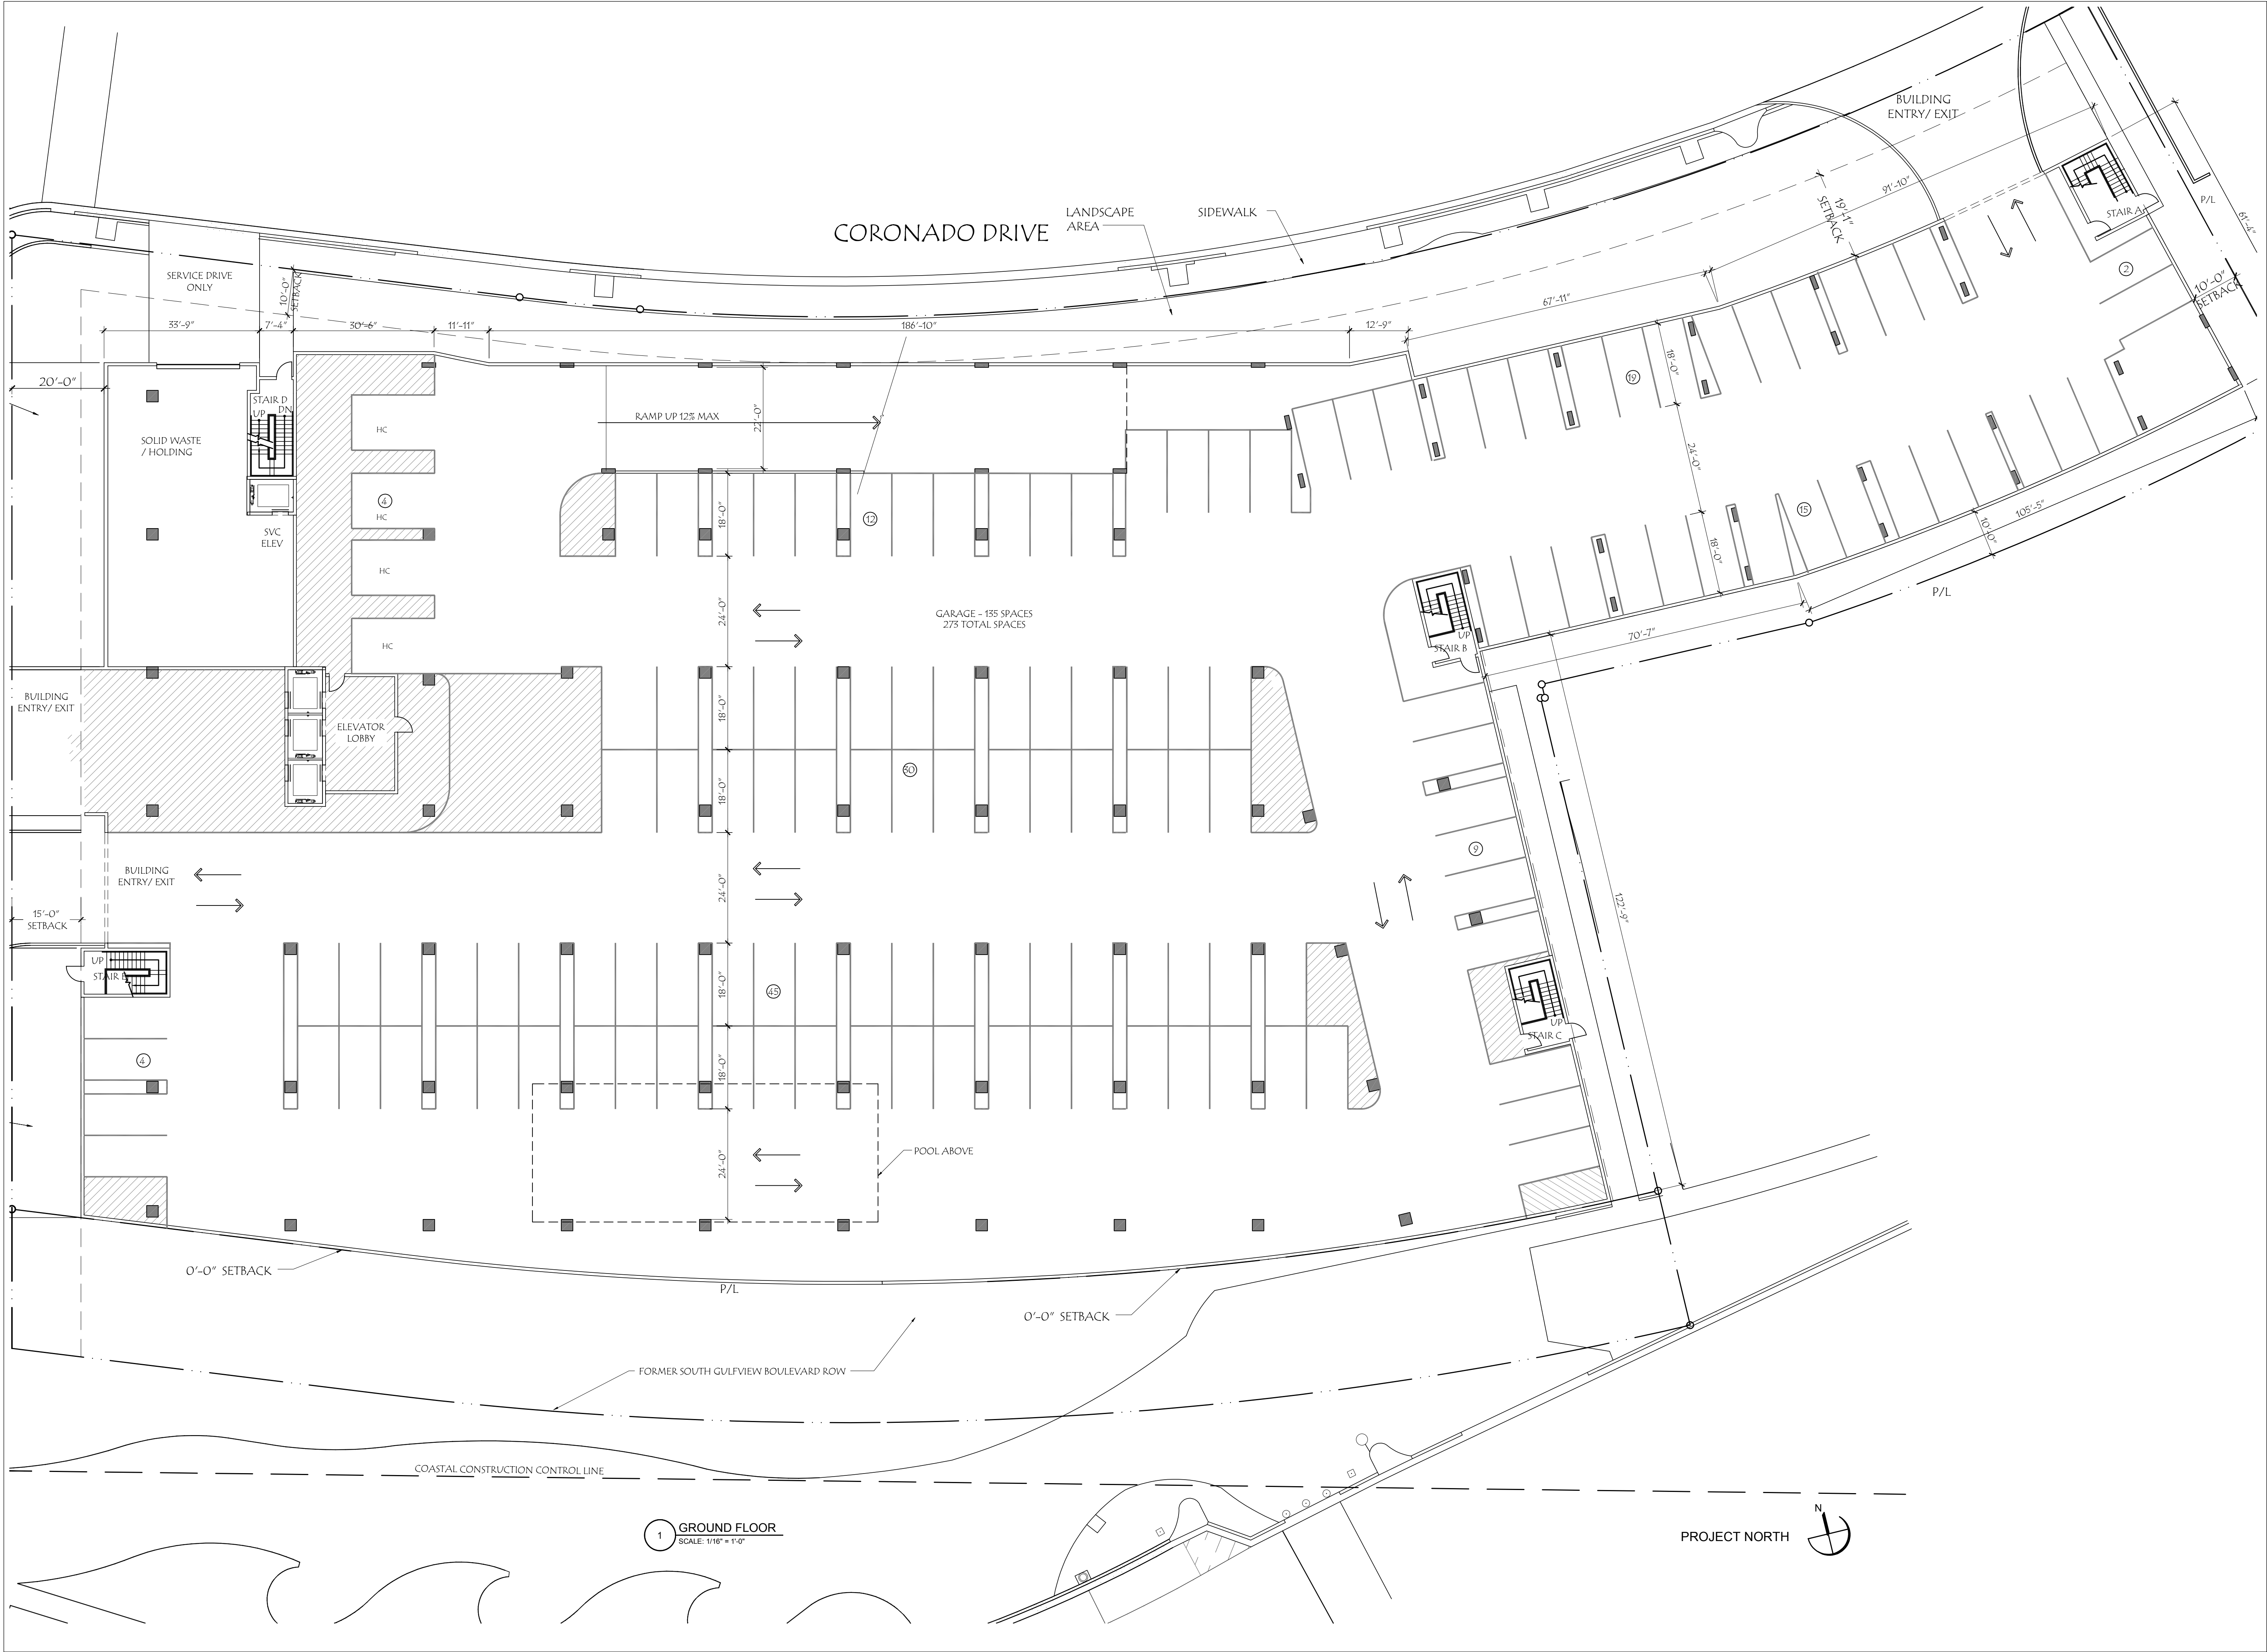

behar
peteranecz

AA26001704
CLEARWATER
103 Rogers Street, 33756
t. 727.478.3073 f. 727.478.3074

This drawing is the property of
behar + peteranecz, inc. and
may not be used or reproduced
without written permission from
behar + peteranecz, inc.

ISTVAN L. PETERANECZ
AR94533
FLORIDA

PROJECT TITLE:
**ALANK
HOTEL**
401, 411, 421 S. GULFVIEW BLVD.
CLEARWATER, FL

ISSUED DRAWING LOG:	
DATE:	ITEM:
△	
△	
△	
△	
△	
△	
△	
△	
△	
△	

PROJECT NO:
COL14.01

DRAWING TITLE:
GROUND LEVEL

ISSUE DATE:
2013.06.27

SHEET:
A2_1

HDA APPLICATION



This drawing is the property of behar + peteranecz, inc. and may not be used or reproduced without written permission from behar + peteranecz, inc.

PROJECT TITLE: _____

ALANIK
HOTEL

401, 411, 421 S. GULFVIEW BLVD.
CLEARWATER, FL


[illegible]


DRAWING TITLE:


SHEET:


A2_2

HDA APPLICATION

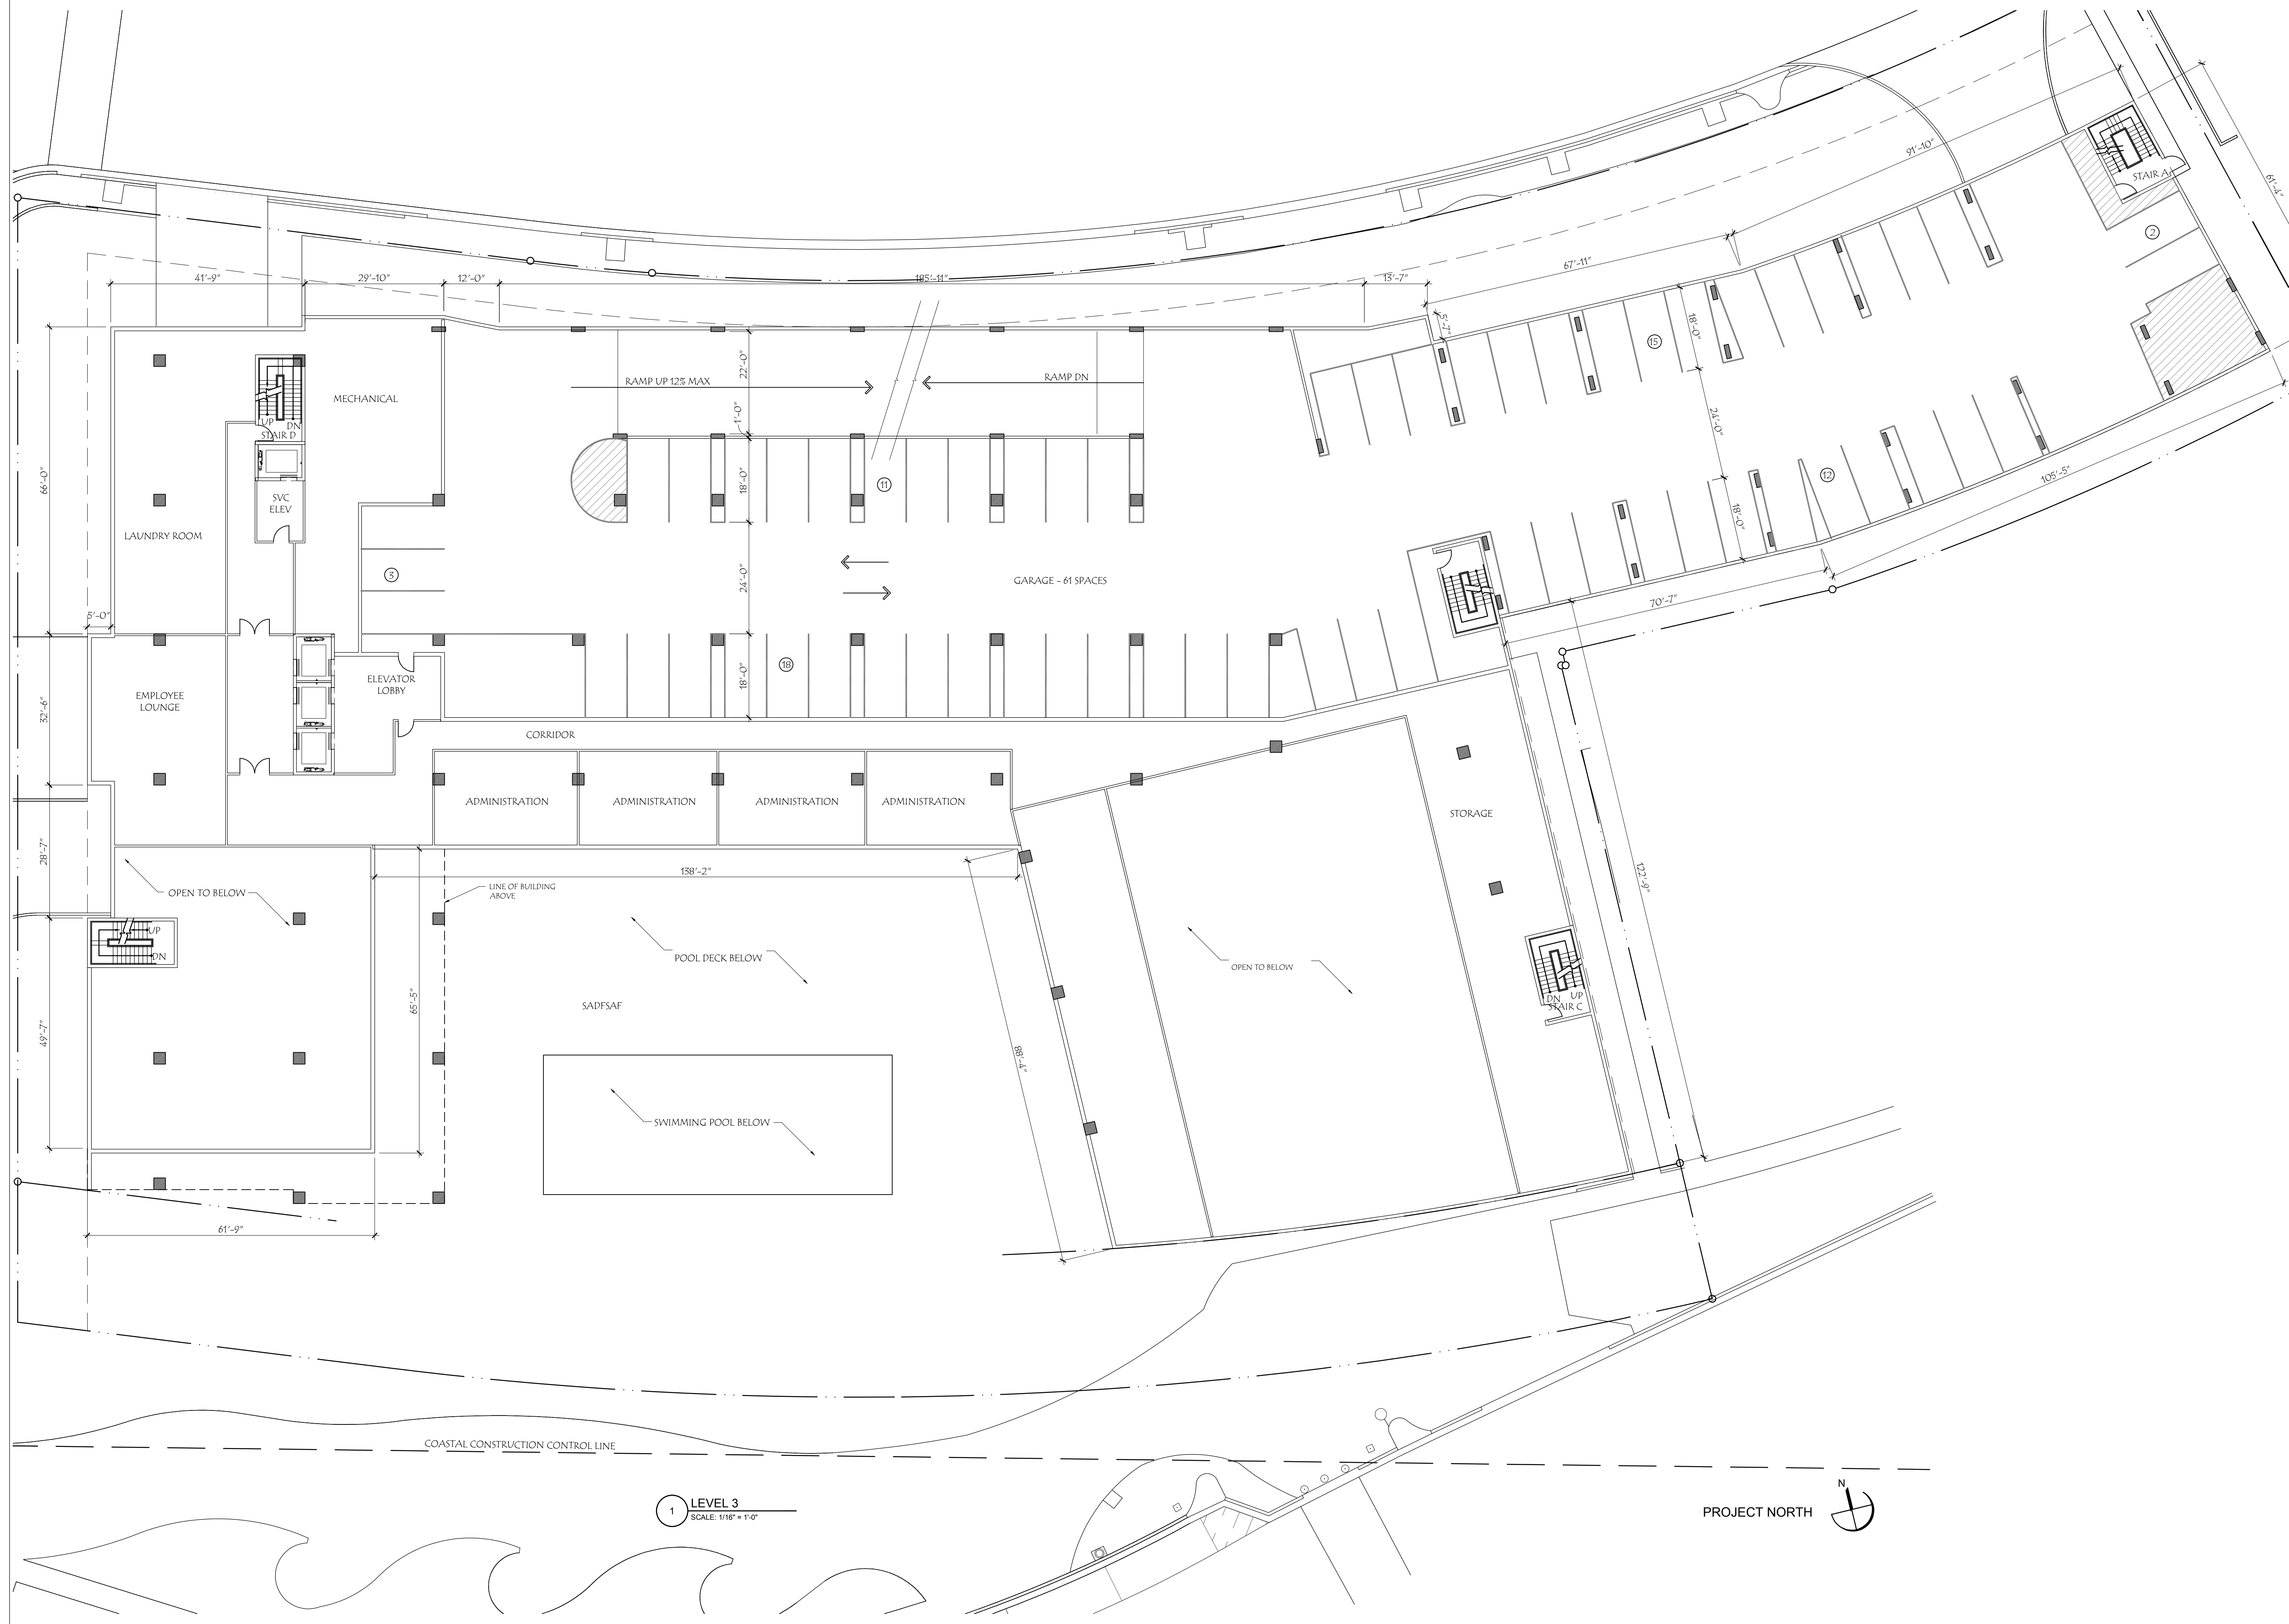

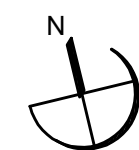

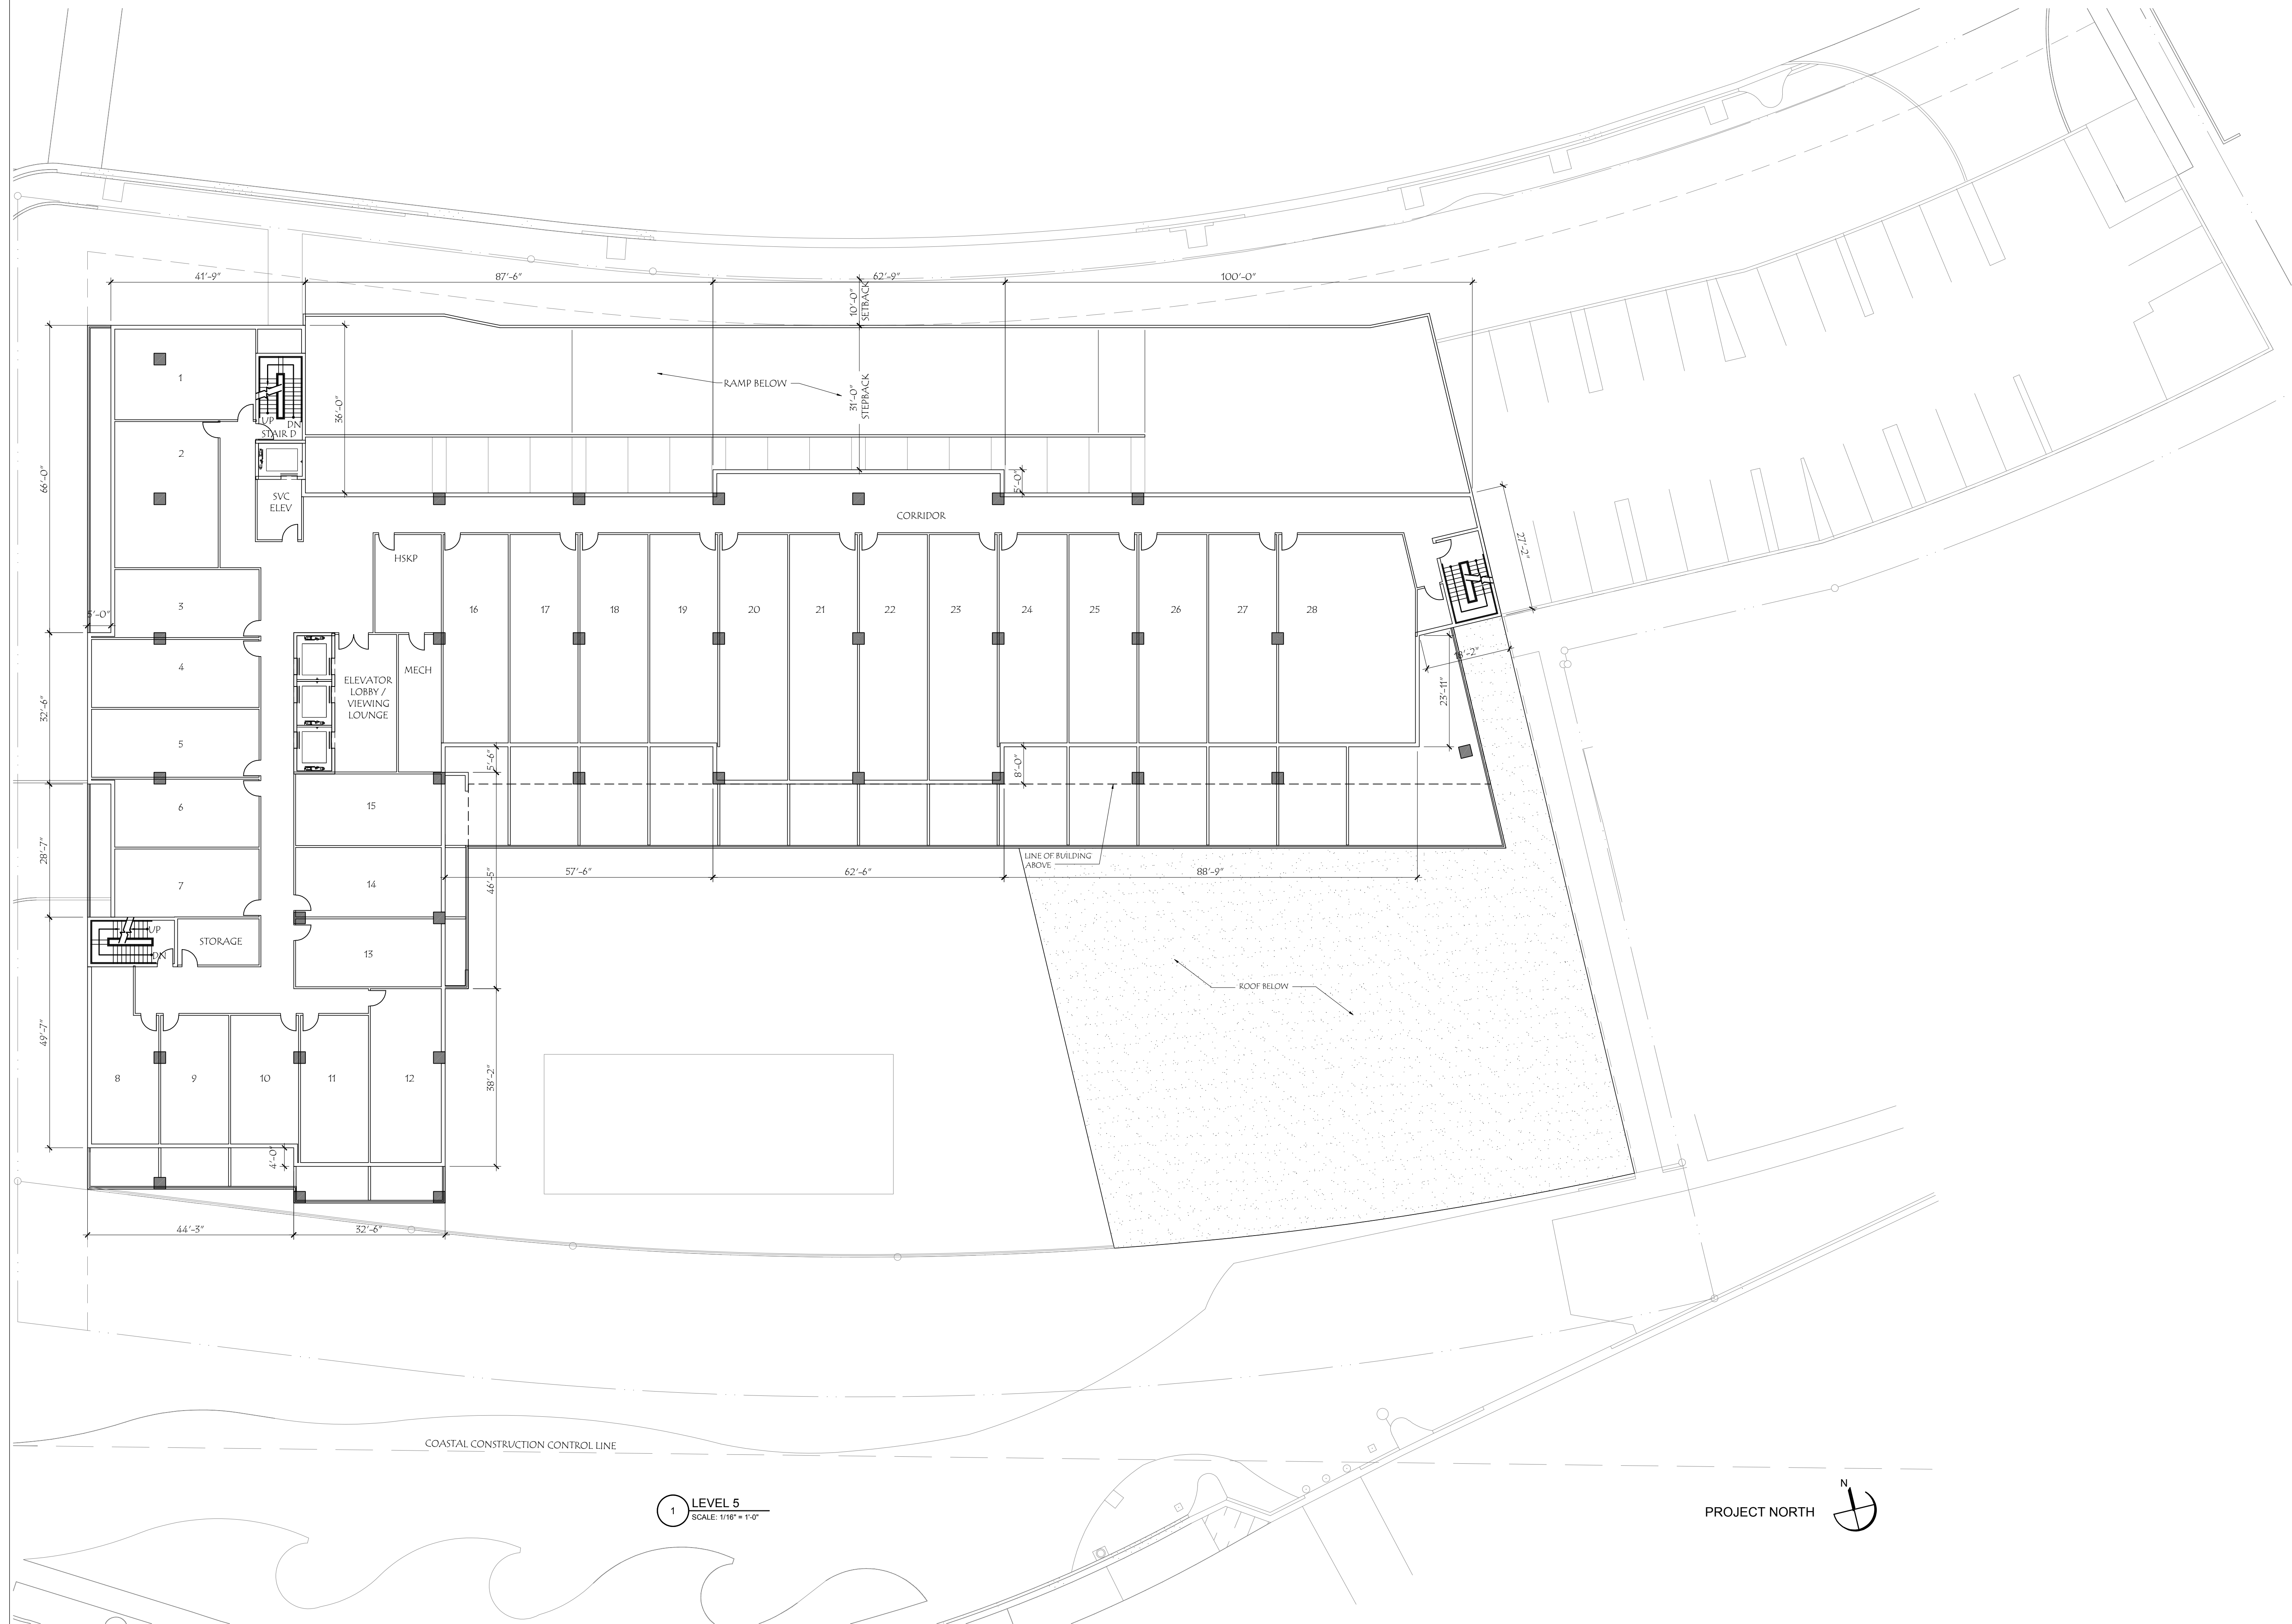

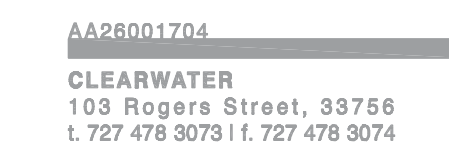

ISTVAN L. PETERANECZ
AR94533
FLORIDA

PROJECT TITLE:

ALANIK
HOTEL

401. 411. 421 S. GULFVIEW BLVD.
CLEARWATER, FL

ISSUED DRAWING LOG:

[illegible]

PROJECT NO:
COL14.01

DRAWING TITLE:


LEVELS 6-10


ISSUE DATE:
2013.06.27

SHEET:

A2_6

HDA APPLICATION

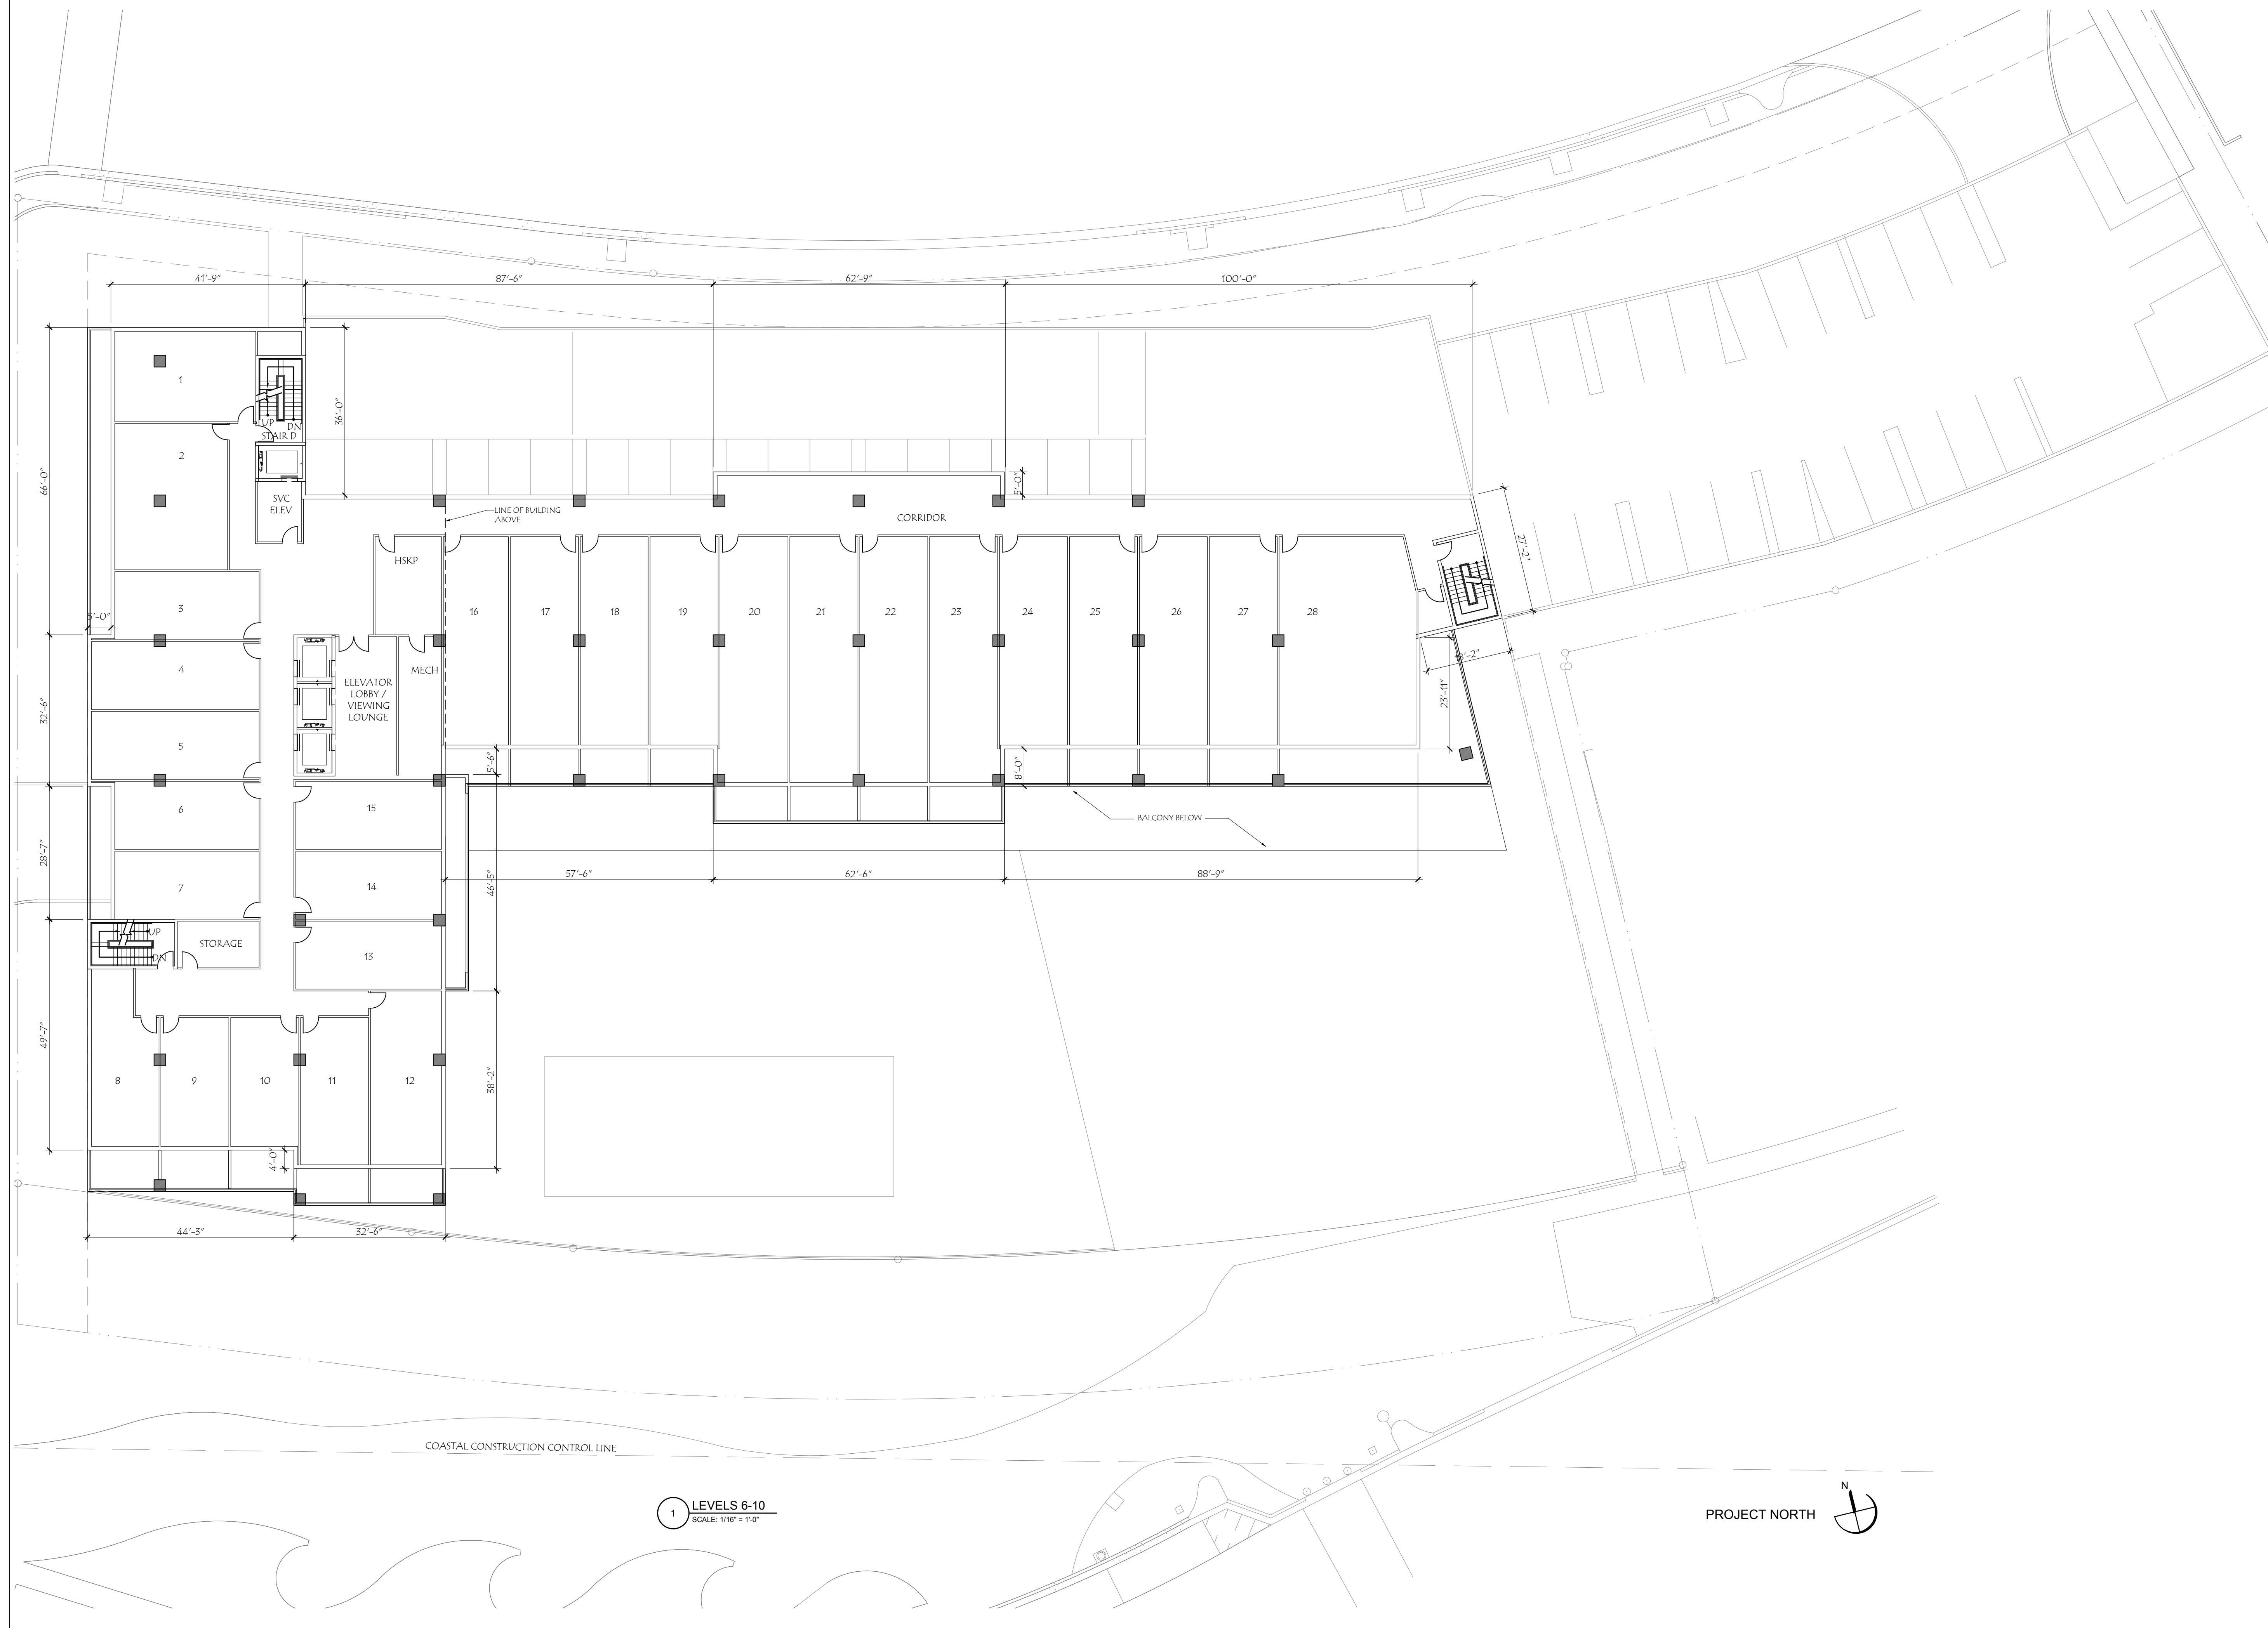

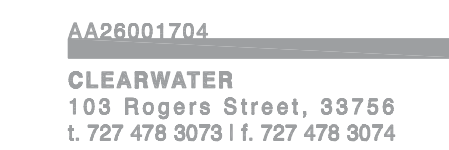

ISTVAN L. PETERANECZ
AR94533
FLORIDA

PROJECT TITLE: _____

ALANIK
HOTEL

401, 411, 421 S. GULFVIEW BLVD.
CLEARWATER, FL

ISSUED DRAWING LOG:

[illegible]

PROJECT NO:
COL14.01

DRAWING TITLE:


LEVELS 11-13

ISSUE DATE:
2013.06.27

SHEET:

A2_7

HDA APPLICATION

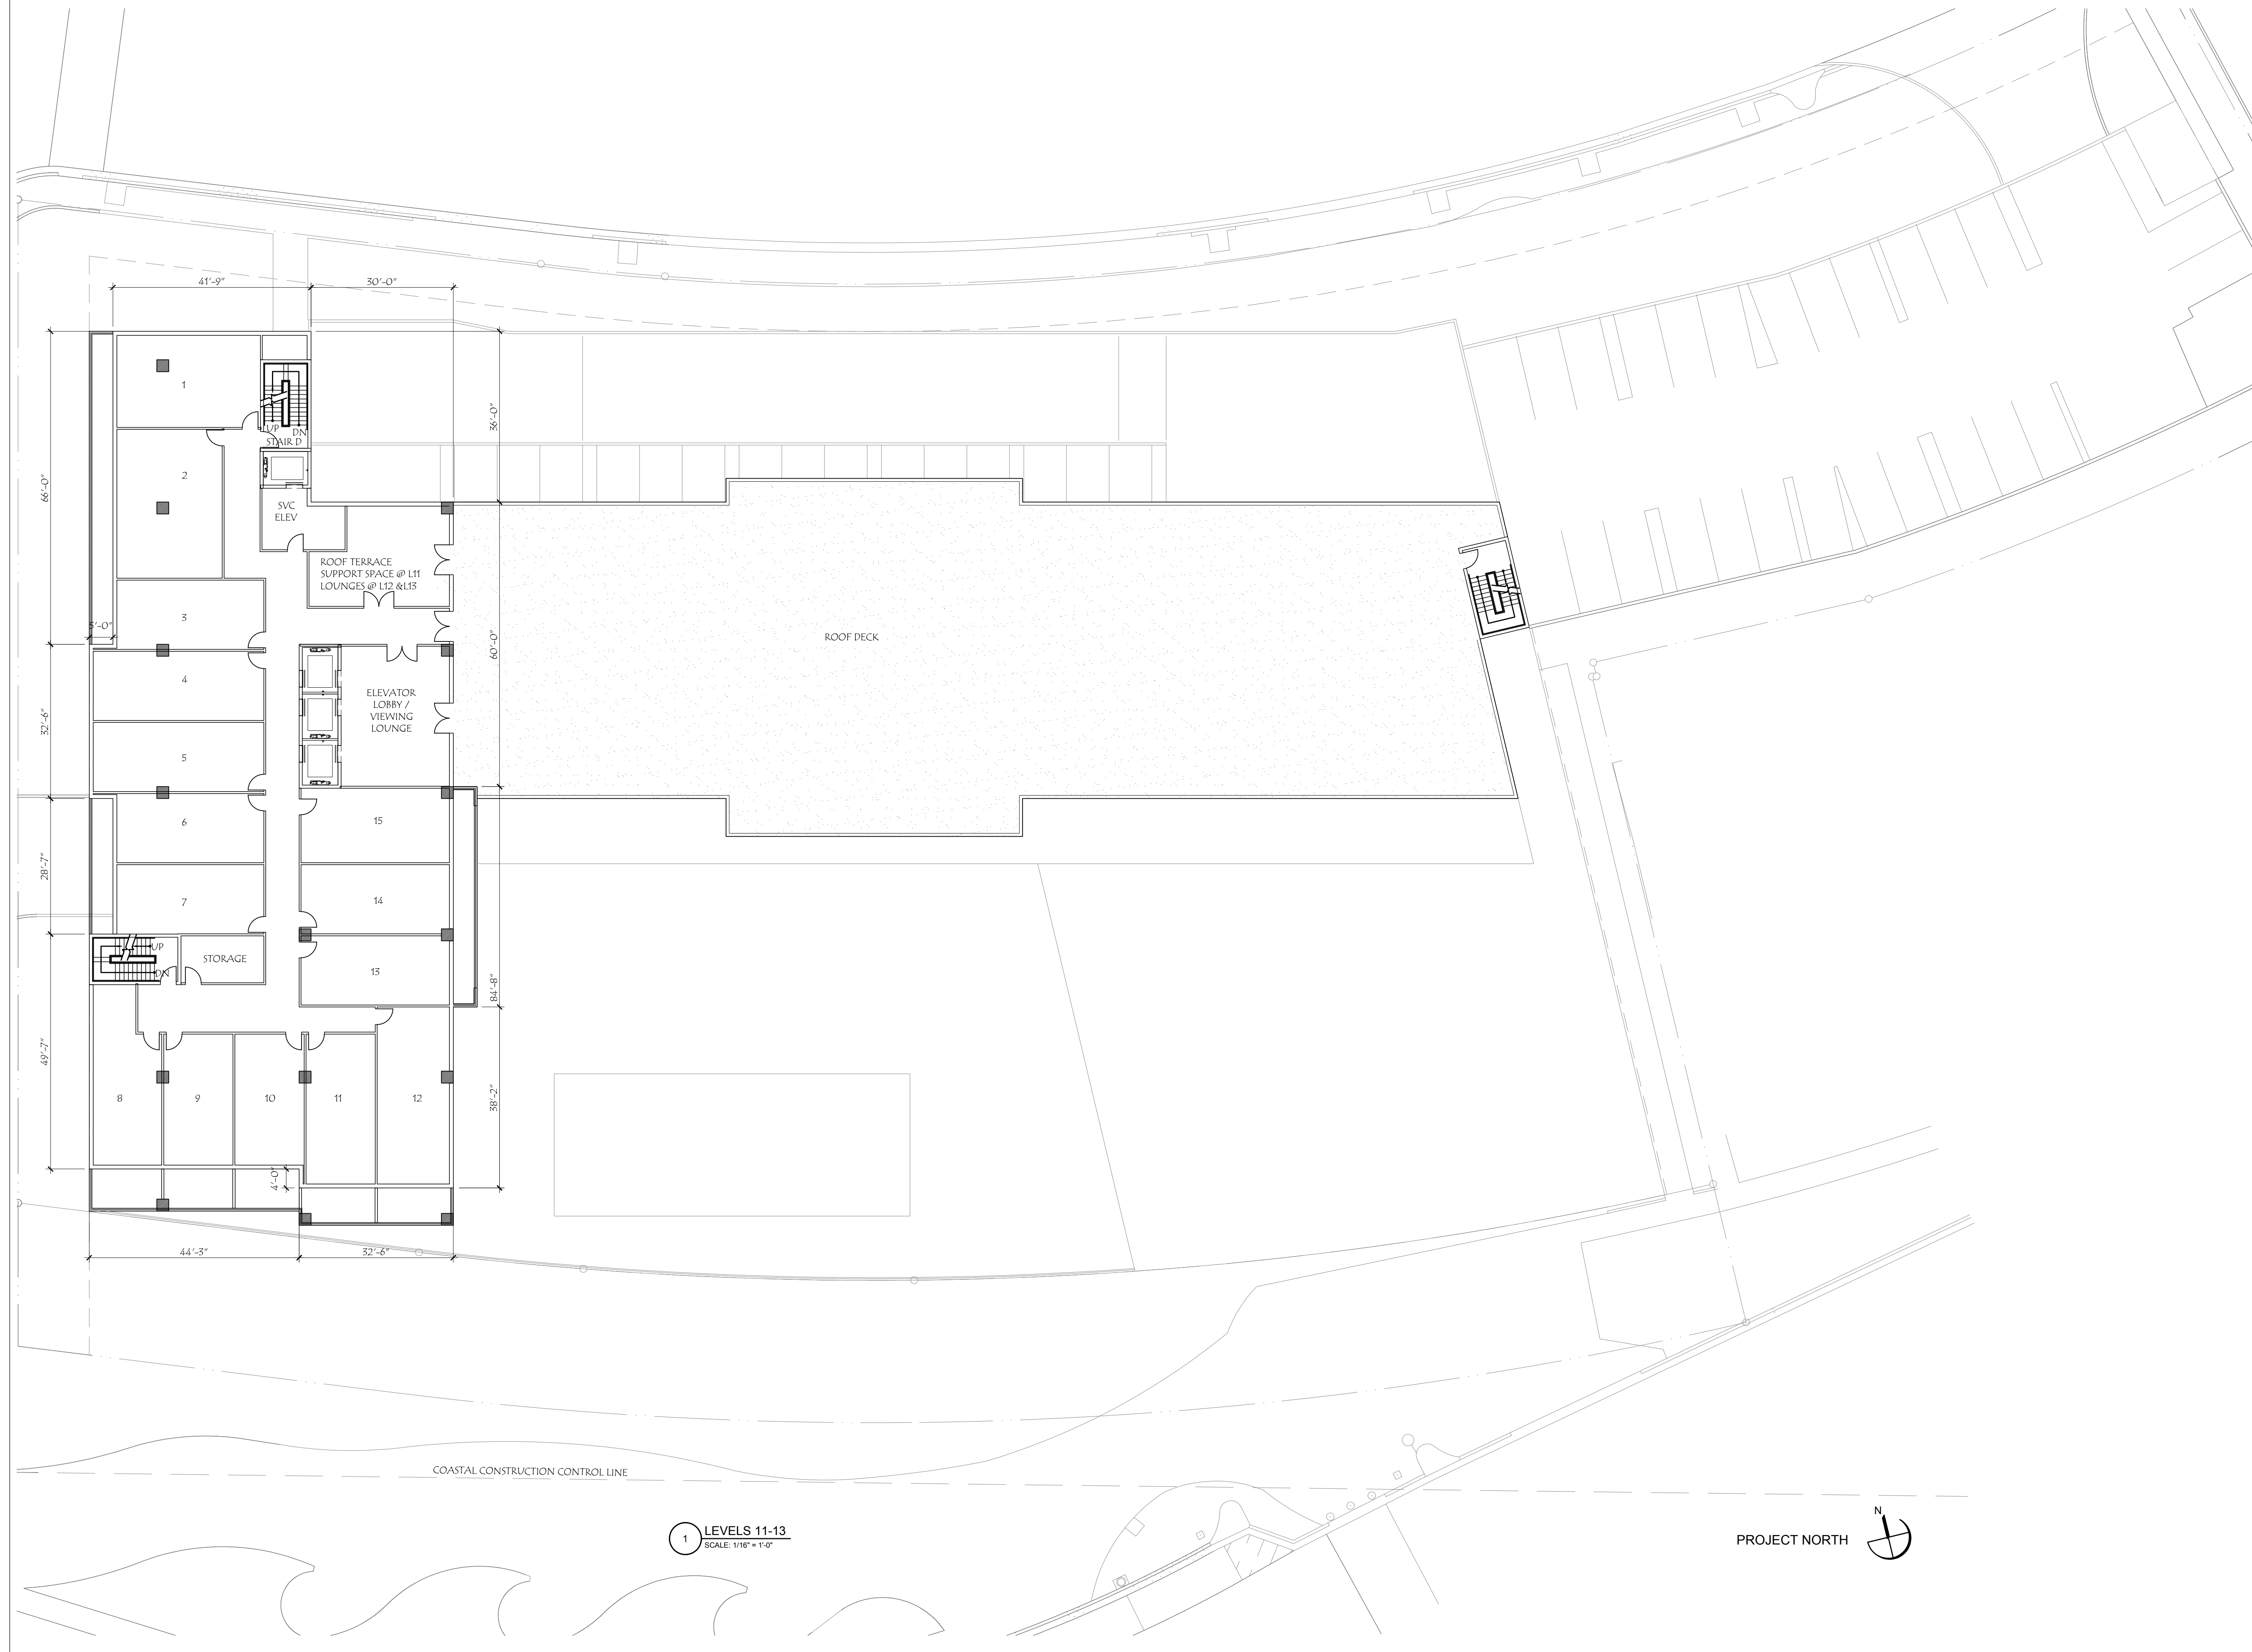



behar
peteranecz

A26001704

LEARWATER
 103 Rogers Street, 33756
 727 478 3073 | f. 727 478 3074

This drawing is the property of
ehar + peteranecz, inc. and
may not be used or reproduced
without written permission from
ehar + peteranecz, inc.

ISTVAN L. PETERANECZ
AR94533
FLORIDA

PROJECT TITLE:

ALANIK
HOTEL

401, 411, 421 S. GULFVIEW BLVD.
CLEARWATER, FL

ISSUED DRAWING LOG:

[illegible]

PROJECT NO:
COL14.01

DRAWING TITLE:

PERSPECTIVES

ISSUE DATE:
2013.06.27

SHEET: _____

A5_3

HDA APPLICATION



behar
peteranecz

AA26001704
CLEARWATER
103 Rogers Street, 33756
1.727.478.3073 | 1.727.478.3074

This drawing is the property of
behar + peteranecz, Inc. and
may not be used or reproduced
without written permission from
behar + peteranecz, Inc.

ISTVAN L. PETERANECZ
AR94533
FLORIDA

PROJECT TITLE:
**ALANIK
HOTEL**
401, 411, 421 S. GULFVIEW BLVD.
CLEARWATER, FL

ISSUED DRAWING LOG:	
DATE	ITEM
△	
△	
△	
△	
△	
△	
△	
△	
△	
△	
△	


PROJECT NO:
COL14.01

DRAWING TITLE:
ELEVATIONS

ISSUE DATE:
2013.06.27

SHEET:
A5_1

HDA APPLICATION

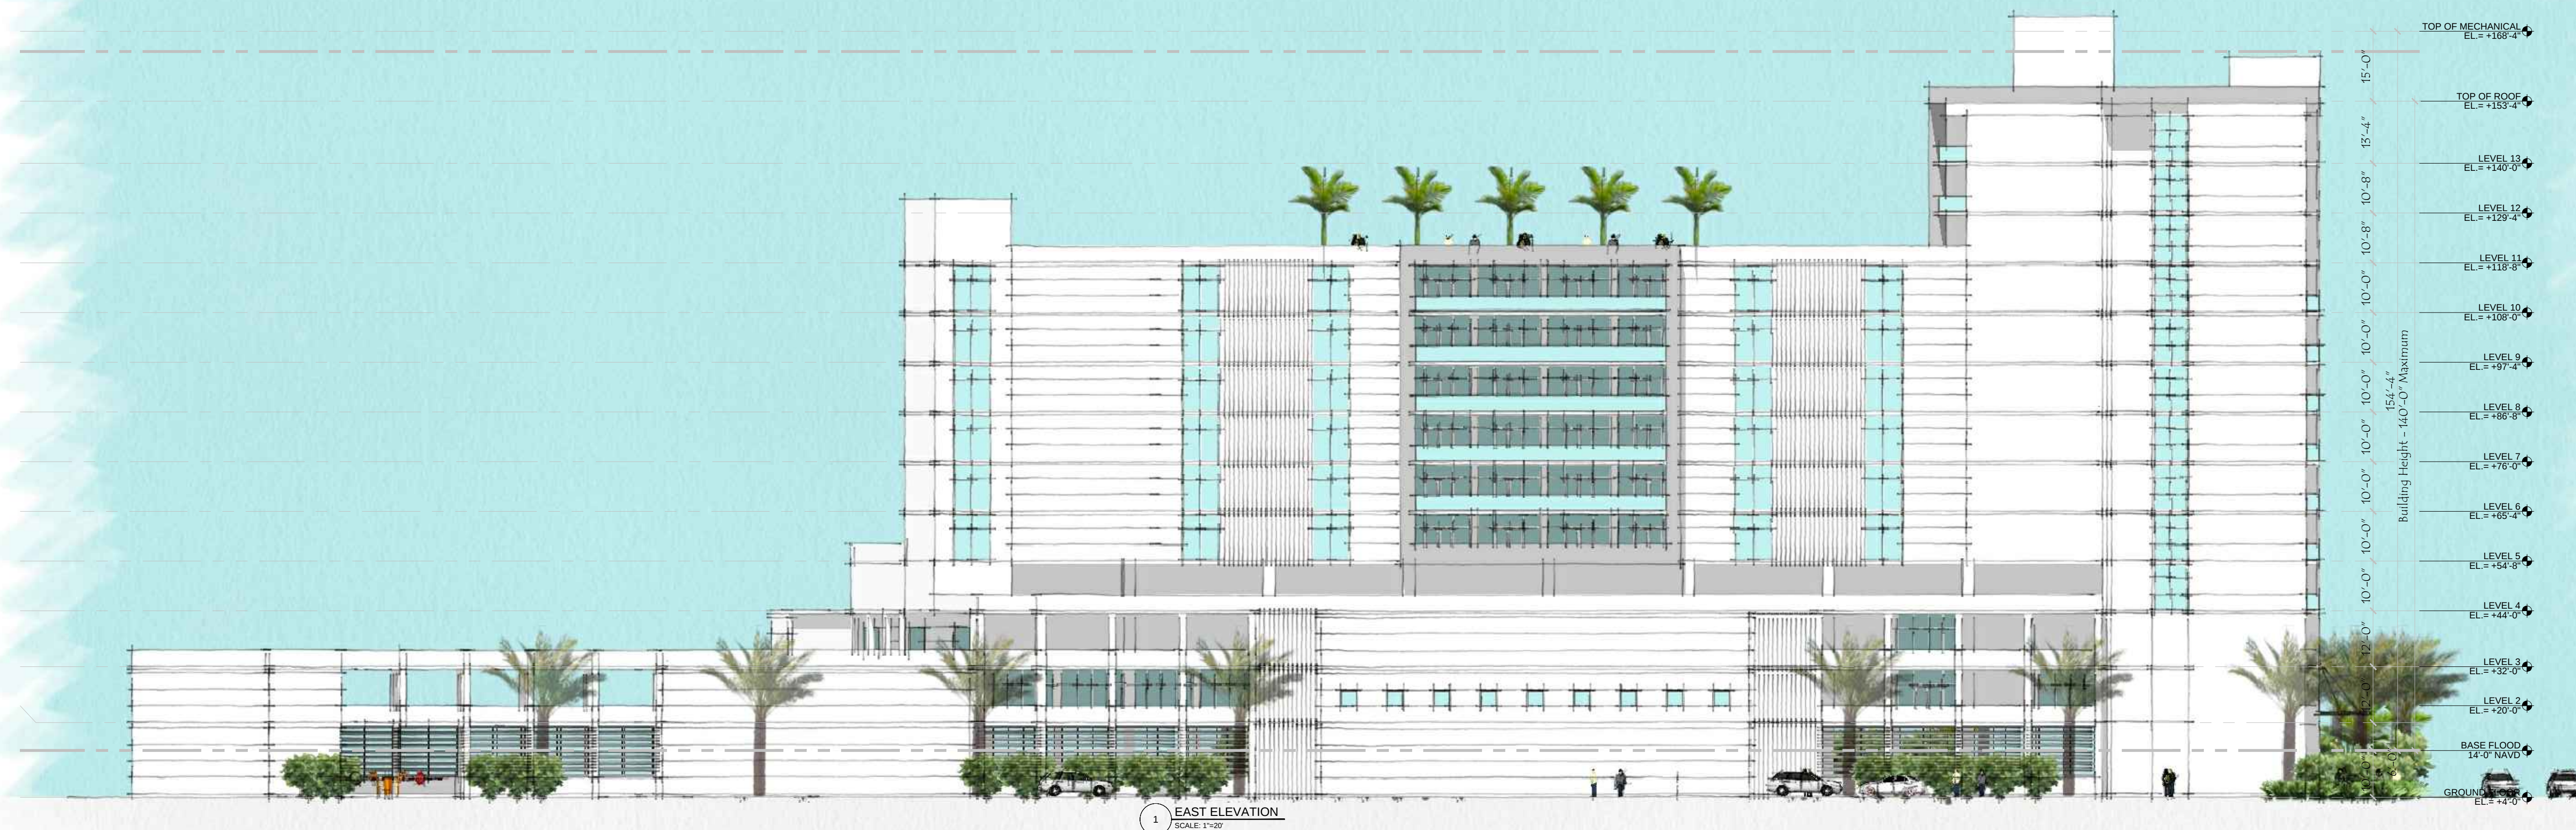



NORTH EAST CORNER



SOUTH WEST CORNER



SOUTH EAST CORNER



NORTH WEST CORNER

behar
peteranecz

AA26001704
CLEARWATER
103 Rogers Street, 33756
T. 727. 478. 3073 | F. 727. 478. 3074

This drawing is the property of
behar + peteranecz, inc. and
may not be used or reproduced
without written permission from
behar + peteranecz, inc.

ISTVAN L. PETERANECZ
AR04533
FLORIDA

PROJECT TITLE:
**ALANIK
HOTEL**
401, 411, 421 S. GULFVIEW BLVD.
CLEARWATER, FL

ISSUED DRAWING LOG:	
DATE:	ITEM:

PROJECT NO:
COL14.01

DRAWING TITLE:
**BUILDING
PERSPECTIVE
IMAGES**

ISSUE DATE:
2013.06.27

SHEET:
A5_4

HDA APPLICATION



HDA APPLICATION