


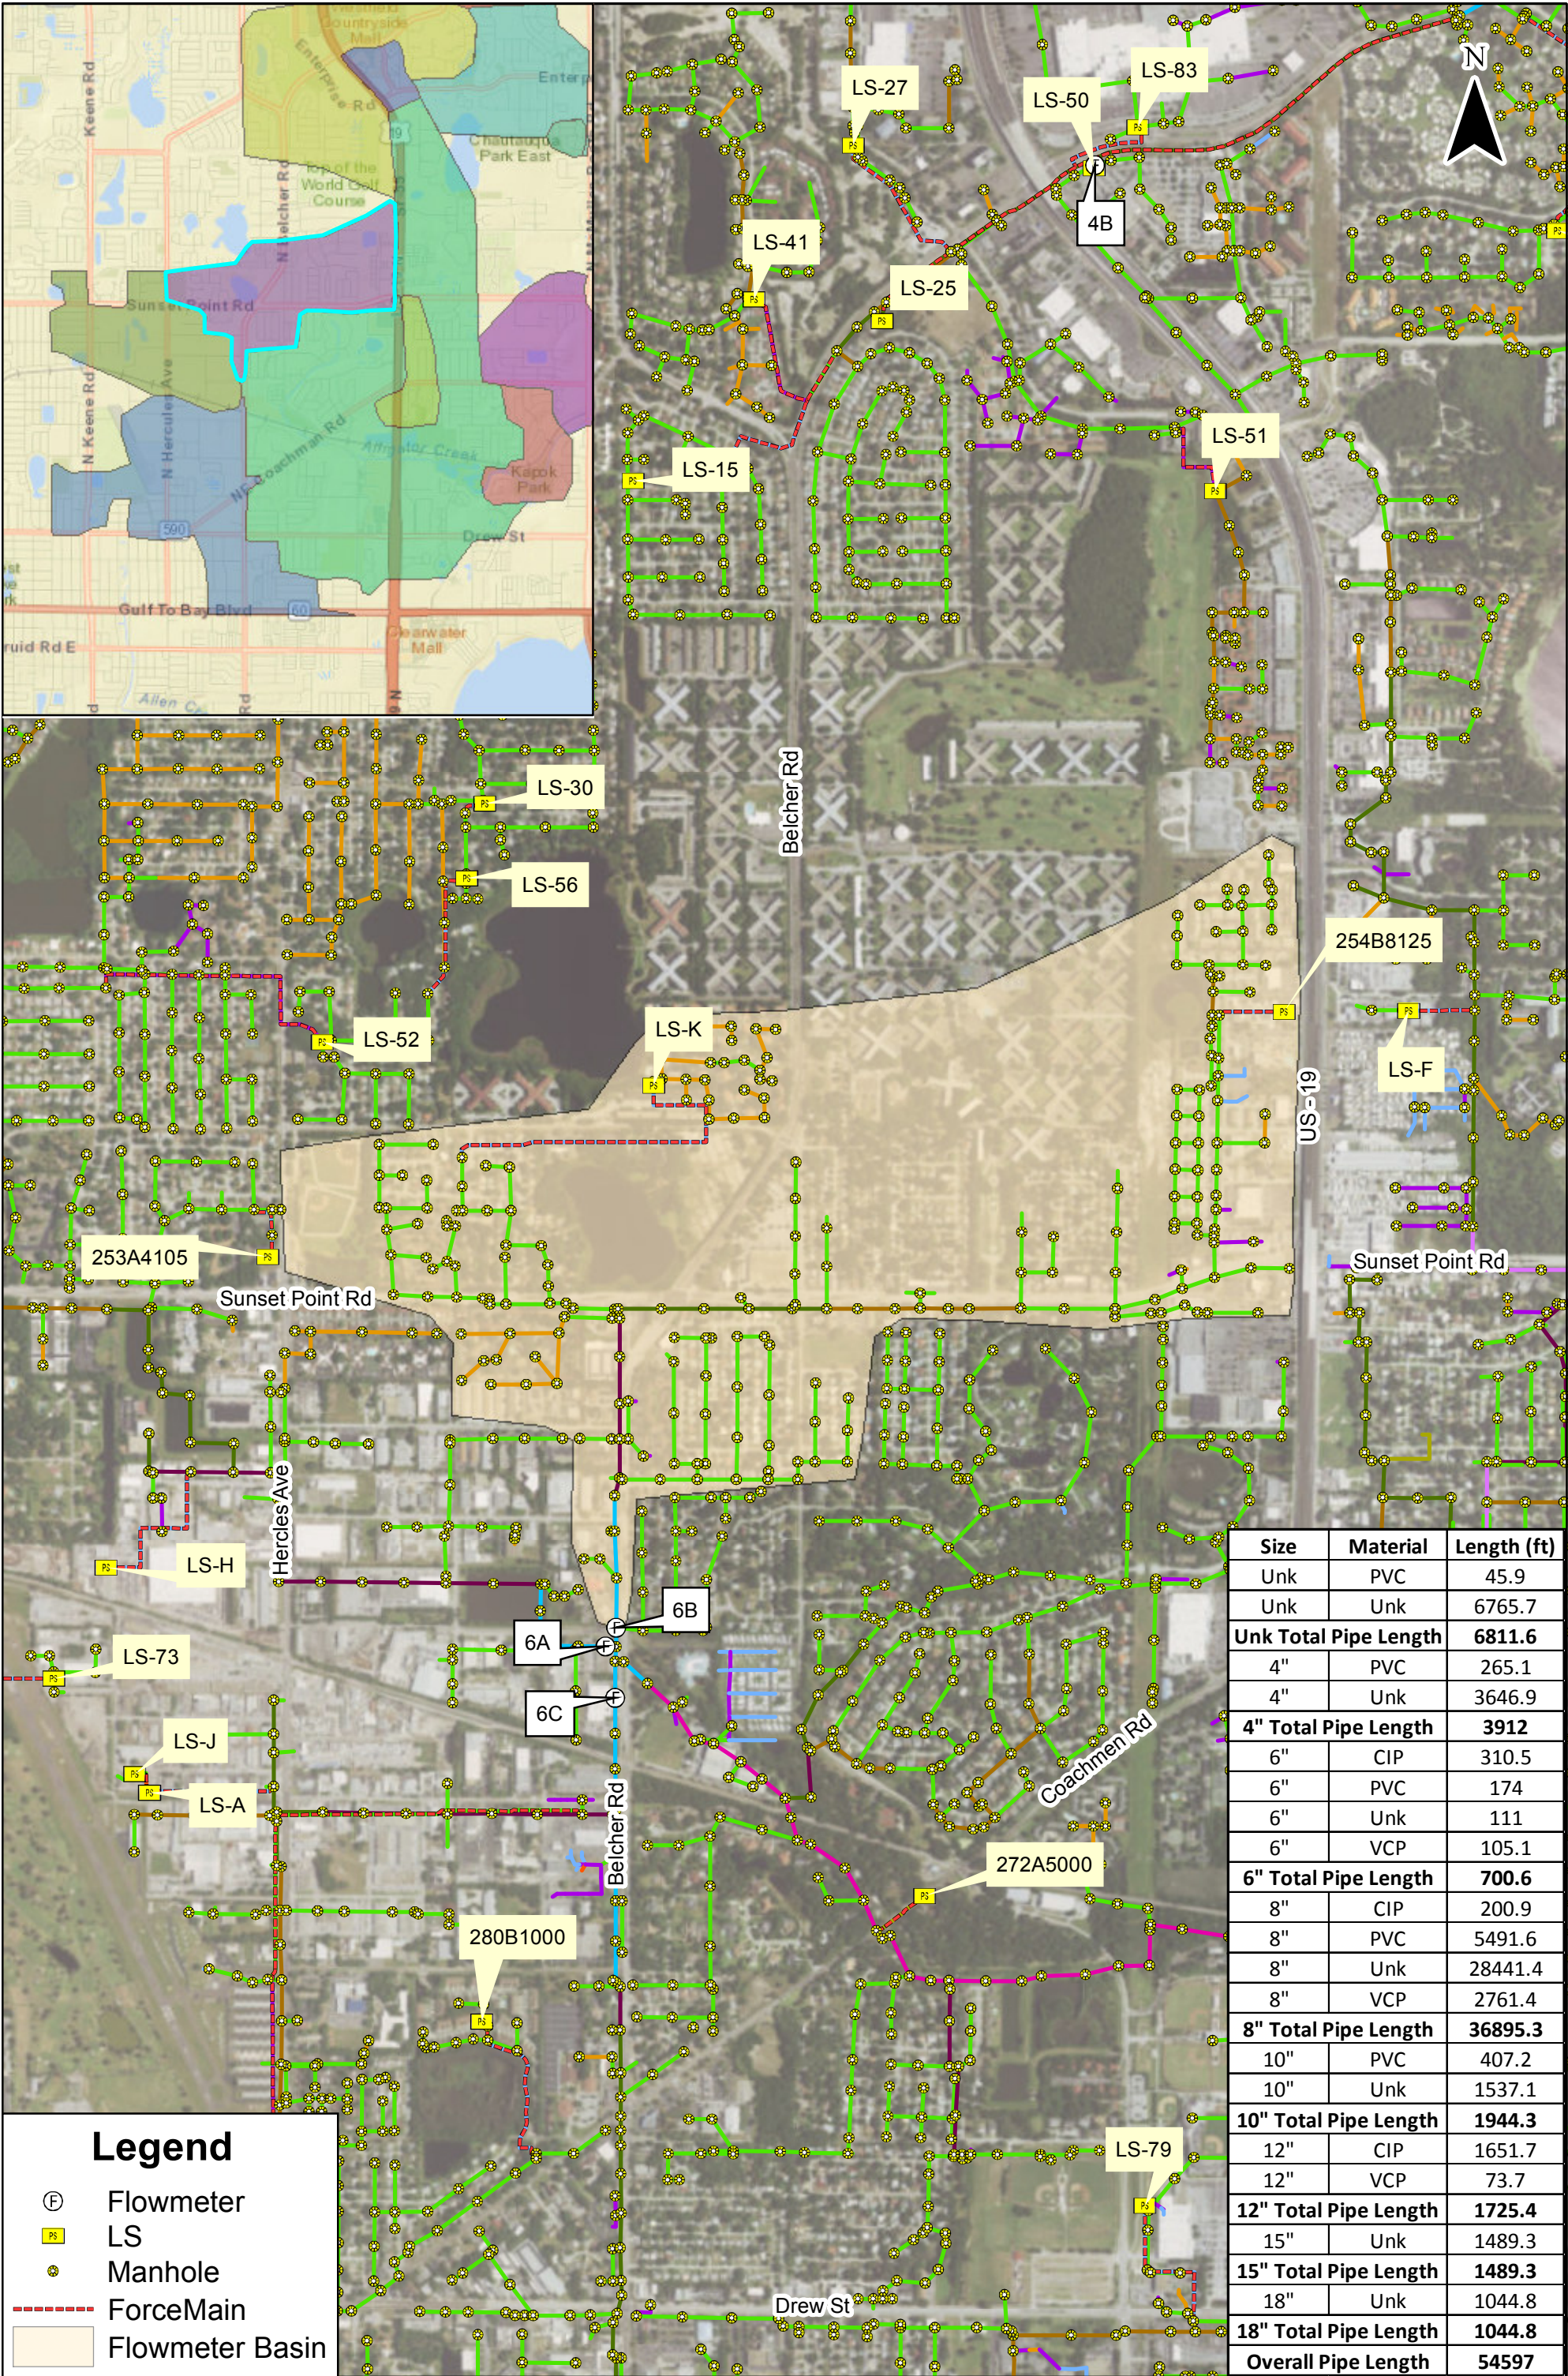

Ⓢ

Ⓟ

●

■

Flowmeter

LS

Manhole

ForceMain

Flowmeter Basin

Gravity Main

2"

3"

4"

6"

8"

10"

12"

14"

15"

16"

18"

20"

21"

24"

30"

36"

48"

Unknown

6B Flowmeter Service Area

Clearwater, FL

Size	Material	Length (ft)
Unk	PVC	45.9
Unk	Unk	6765.7
Unk Total Pipe Length		6811.6
4"	PVC	265.1
4"	Unk	3646.9
4" Total Pipe Length		3912
6"	CIP	310.5
6"	PVC	174
6"	Unk	111
6"	VCP	105.1
6" Total Pipe Length		700.6
8"	CIP	200.9
8"	PVC	5491.6
8"	Unk	28441.4
8"	VCP	2761.4
8" Total Pipe Length		36895.3
10"	PVC	407.2
10"	Unk	1537.1
10" Total Pipe Length		1944.3
12"	CIP	1651.7
12"	VCP	73.7
12" Total Pipe Length		1725.4
15"	Unk	1489.3
15" Total Pipe Length		1489.3
18"	Unk	1044.8
18" Total Pipe Length		1044.8
Overall Pipe Length		54597