


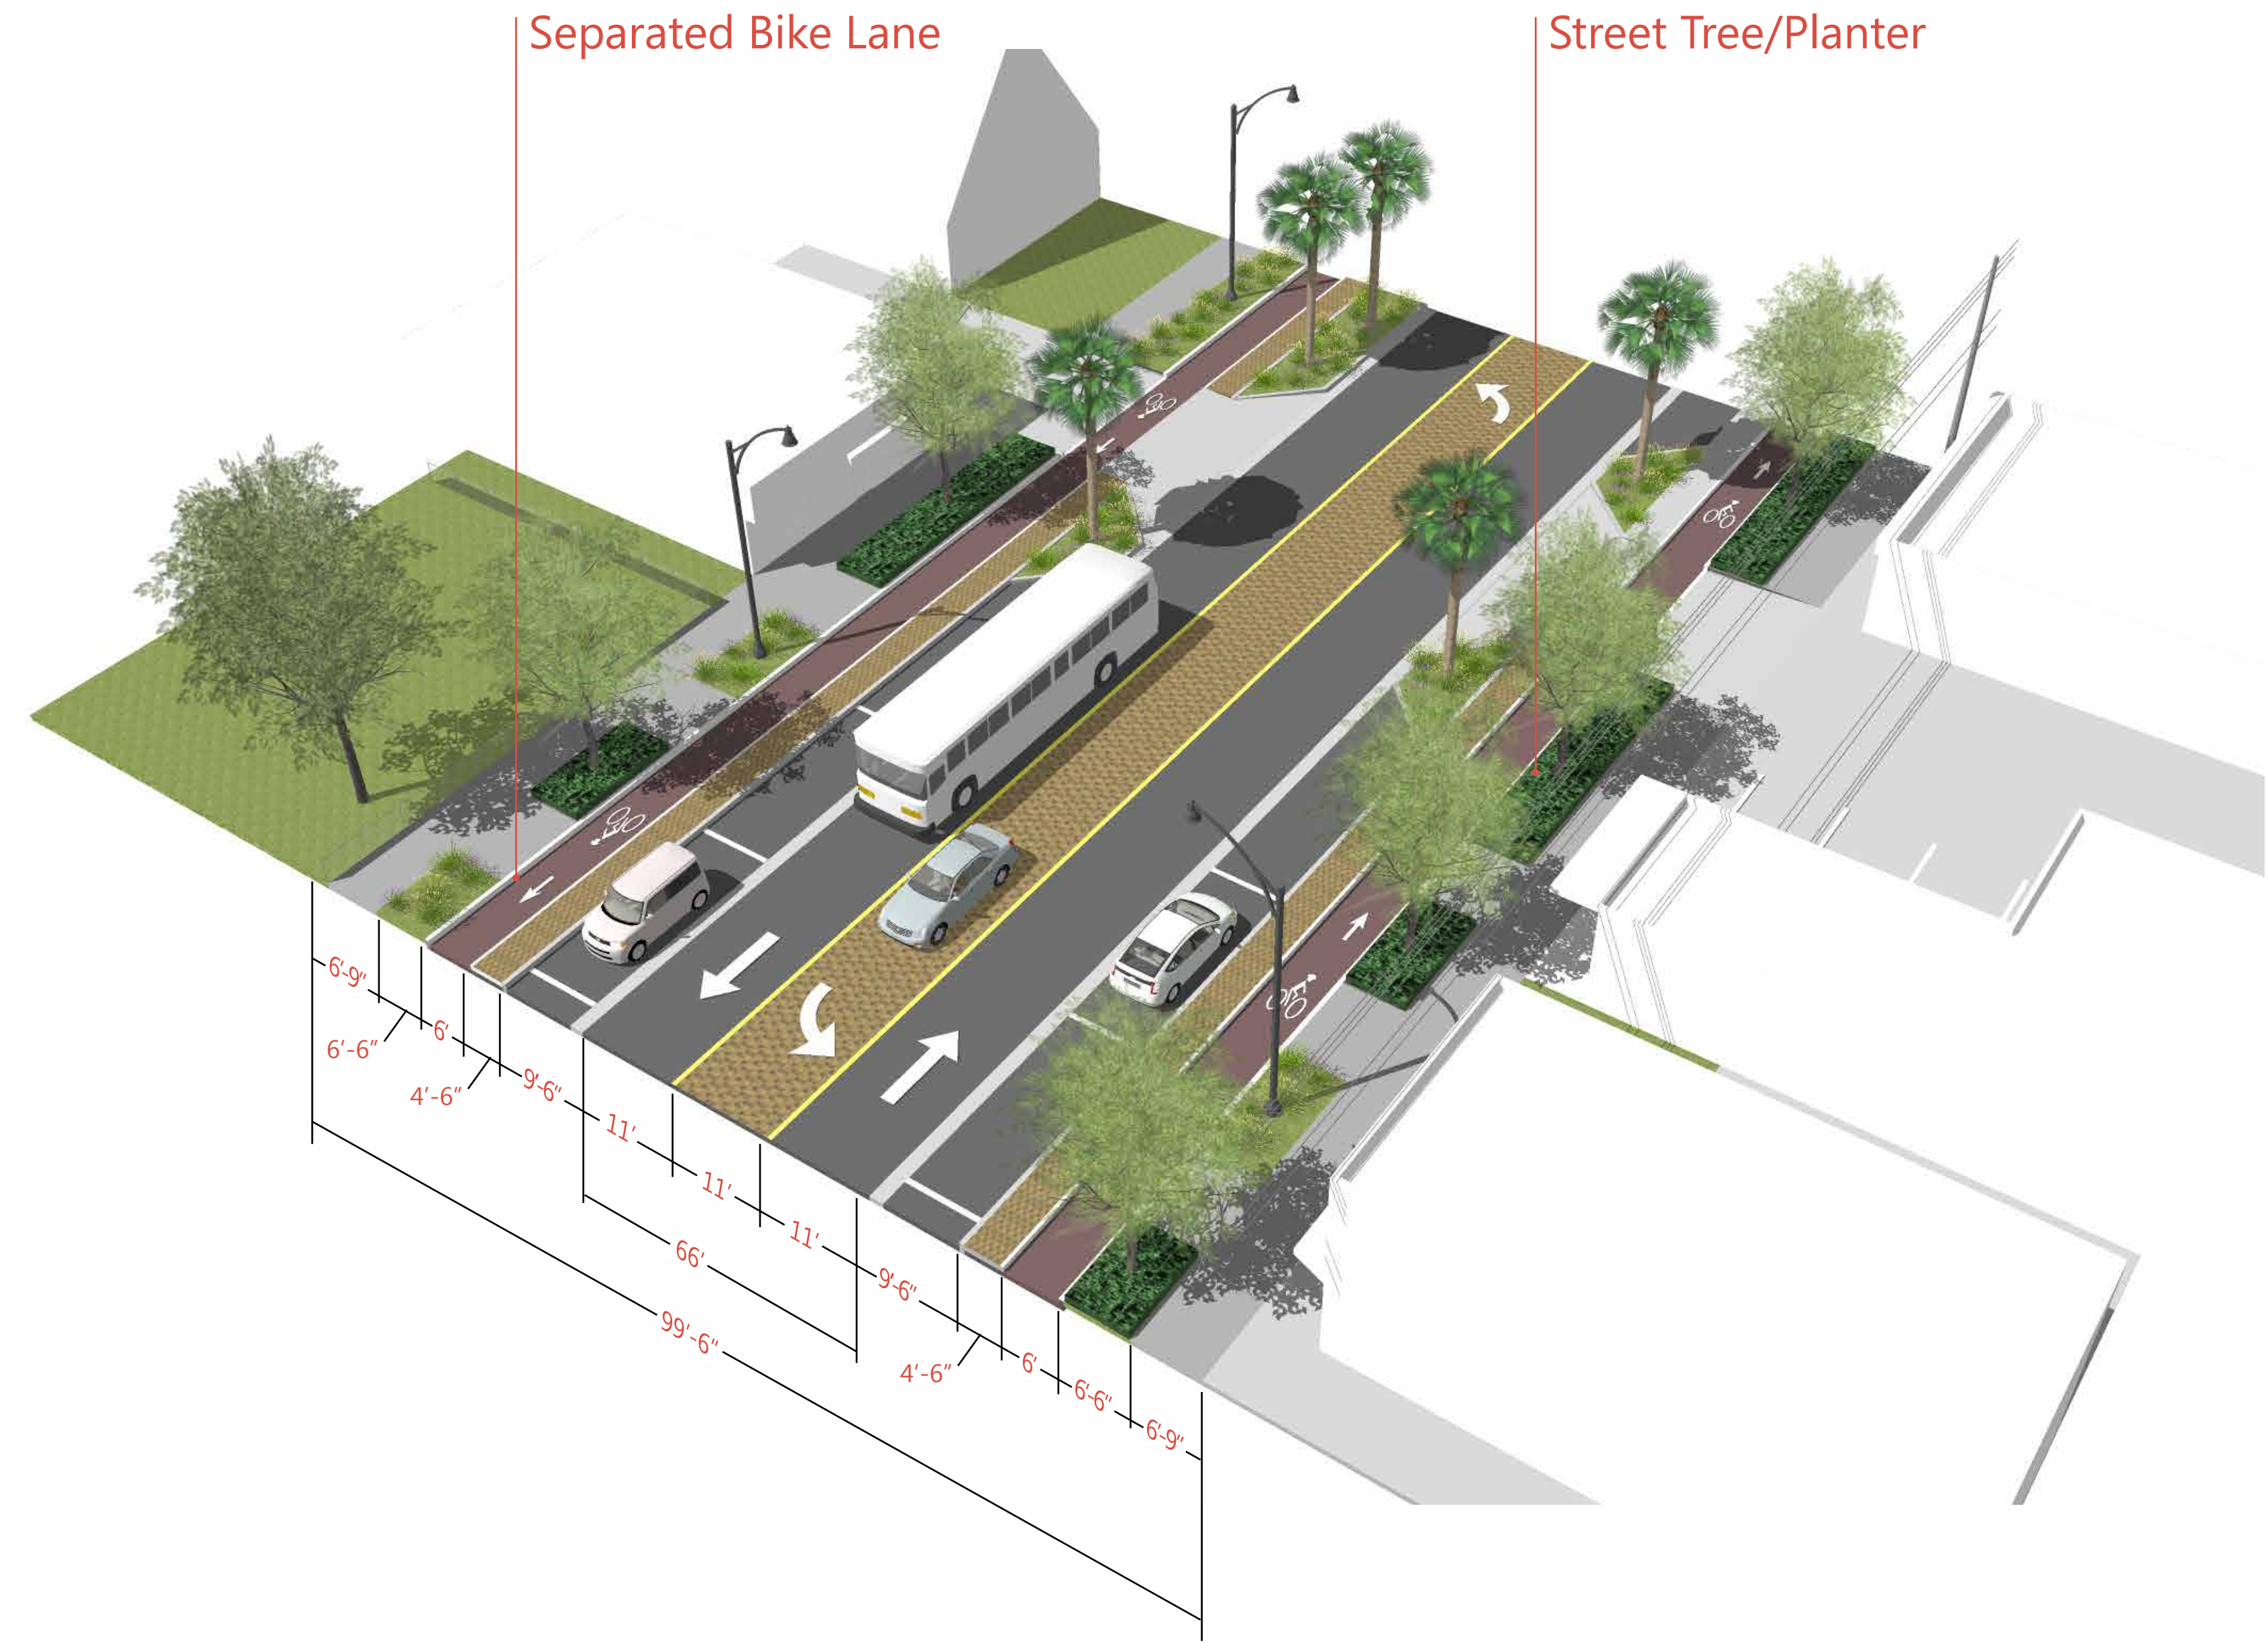


1 TYPICAL STREET SECTION WITH PARALLEL PARKING




SEPARATED BIKE LANES



STORMWATER PLANTERS

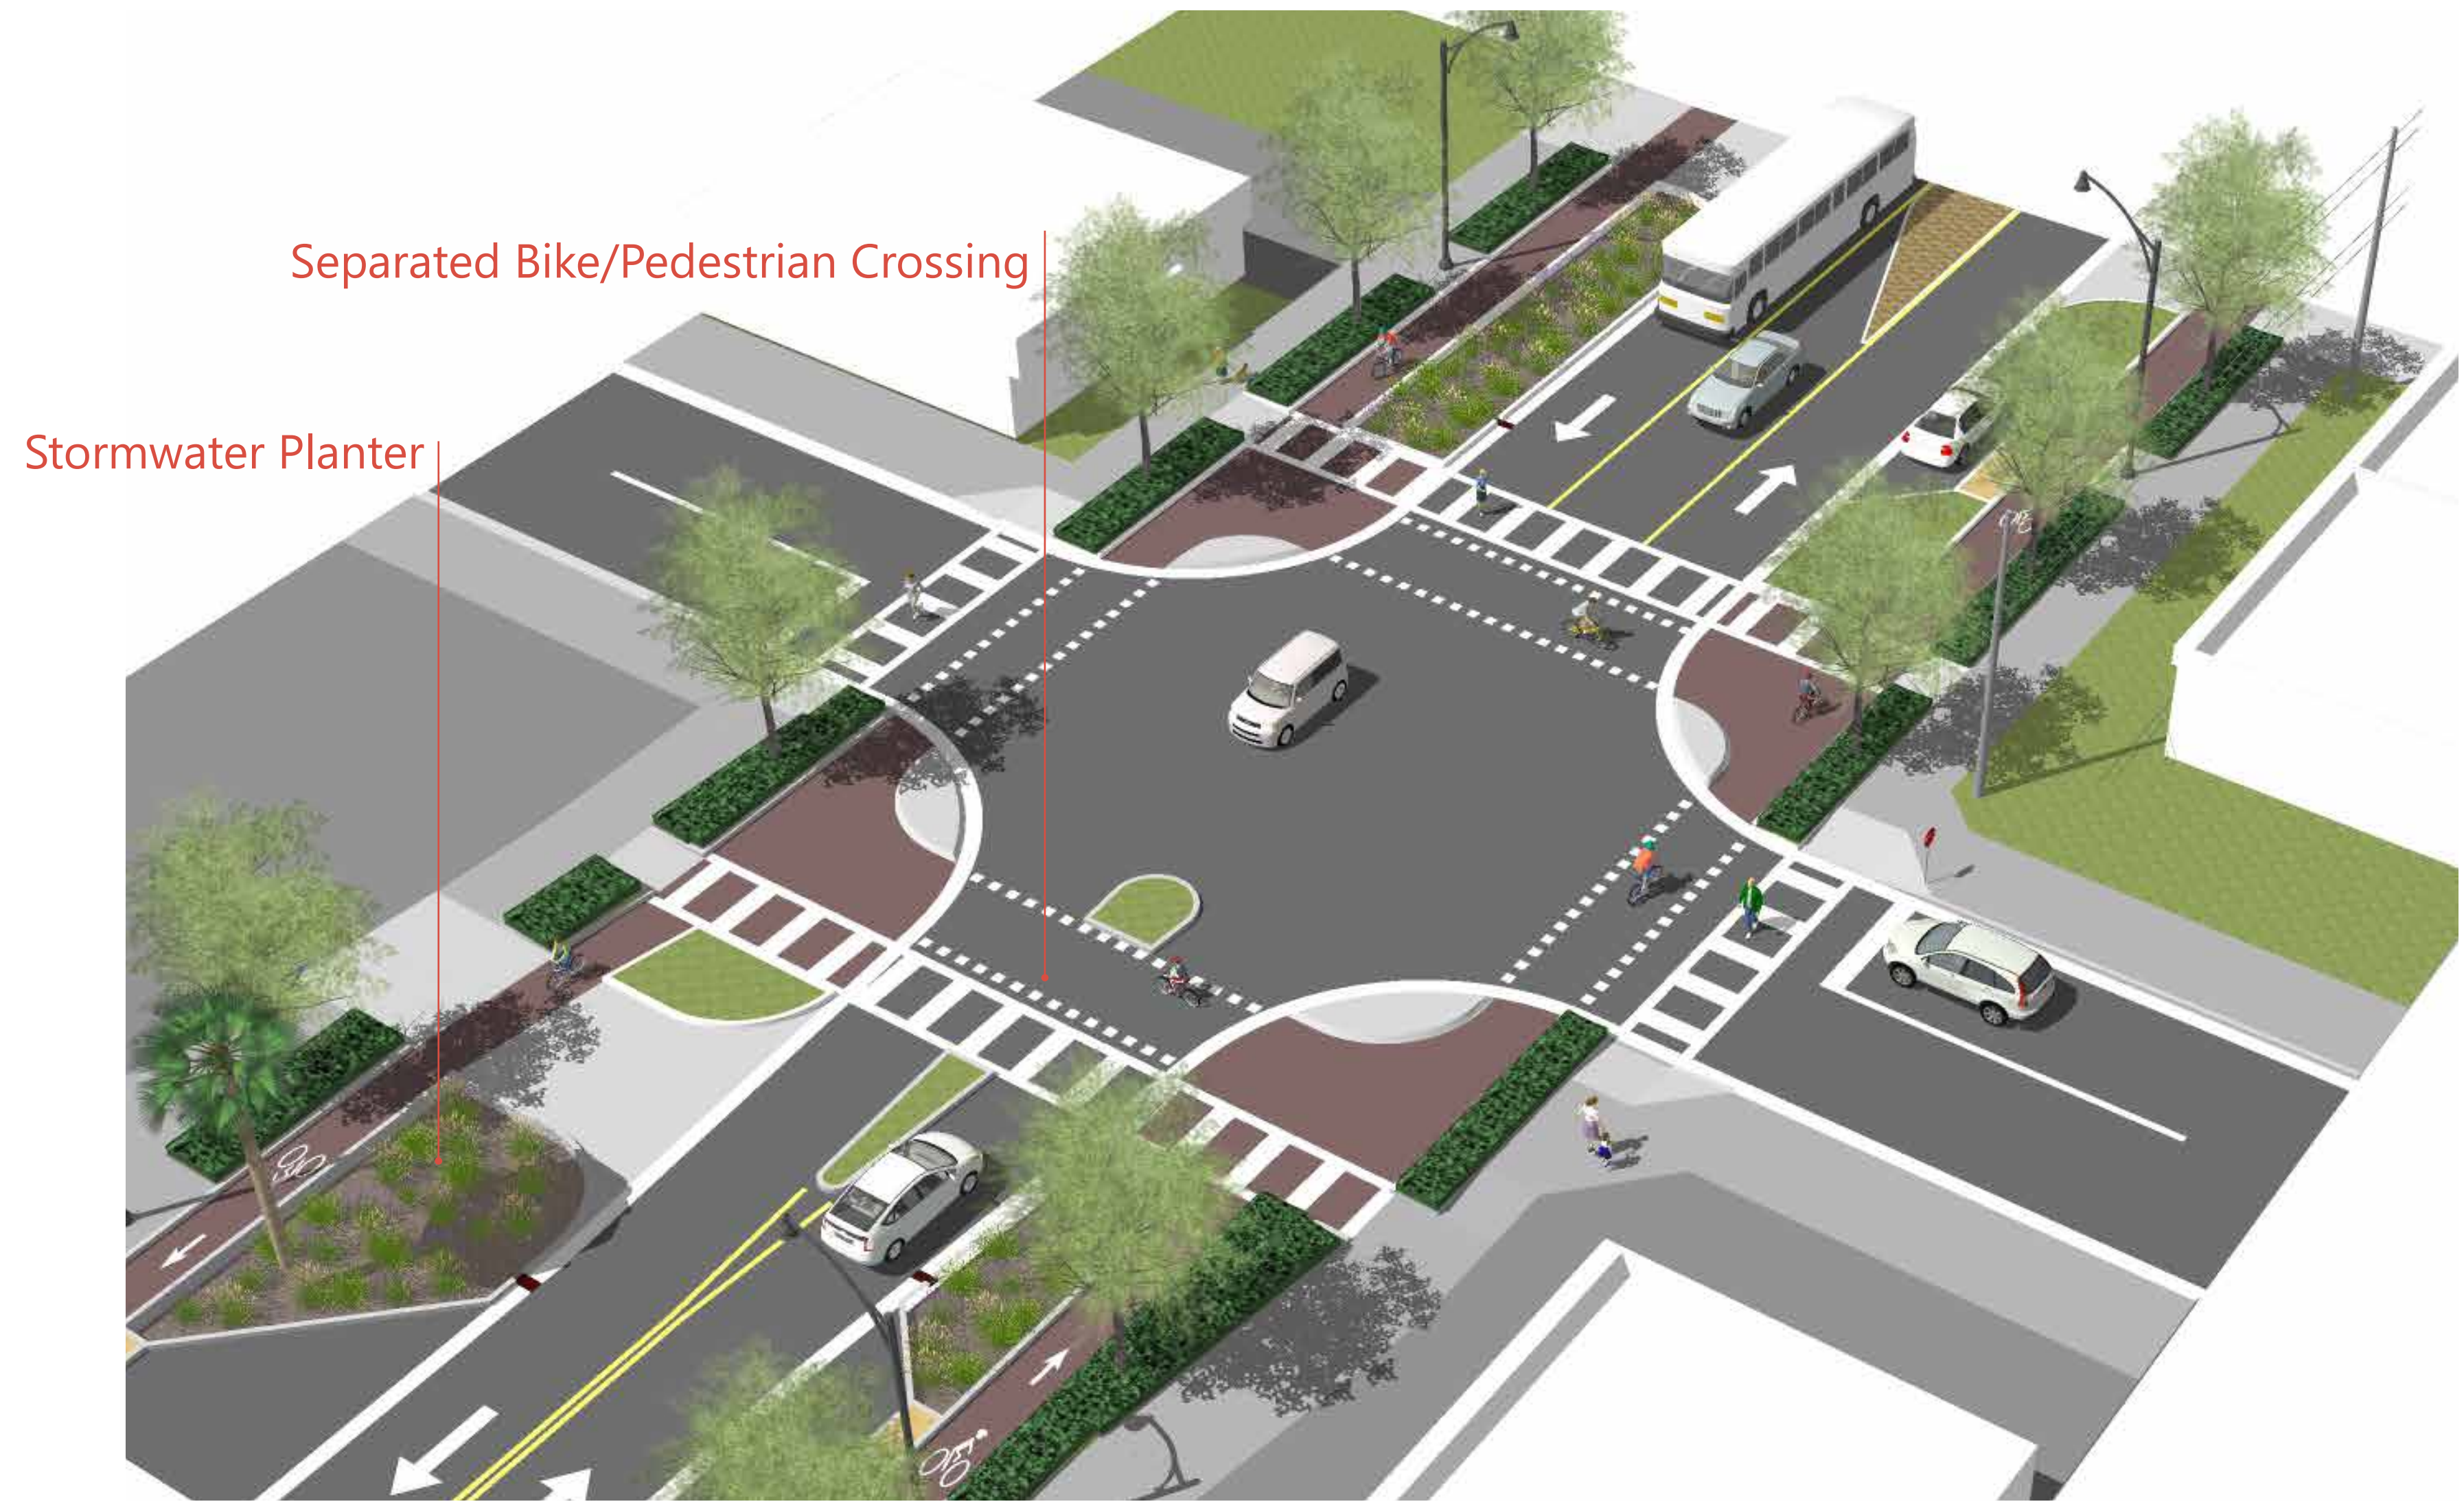

2 INTERSECTION WITH BIKE AND PEDESTRIAN CROSSINGS

 



FESTIVAL MARKET PAVILION

Ramp Up

Food Trucks

Festival Street
(No Curb)

Festival Plaza (Future Festival Market)
Valley Gutter and Bollards


Bus Stop

Festival Street (No Curb)

Parallel Parking



3 FESTIVAL CORE ENLARGEMENT

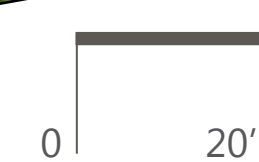

Stormwater Planter

Separated Bike Lane



4 TYPICAL STREET SECTION WITH
REVERSE-ANGLE PARKING

REVERSE-ANGLE PARKING

East Festival Gateway Core



Separated Bike/Pedestrian Crossing

Bus Stop

Pocket Park

Reverse-Angle Parking



DRAWING NO.
DATE OF ISSUE
REVISION

02 of 02
11/28/2016
2

Gulf to Bay Blvd & Festival Core Concept Plan

