


# VICINITY MAP

NOT A FIELD SURVEY

**NORTH**  
Scale: 1"=1000'

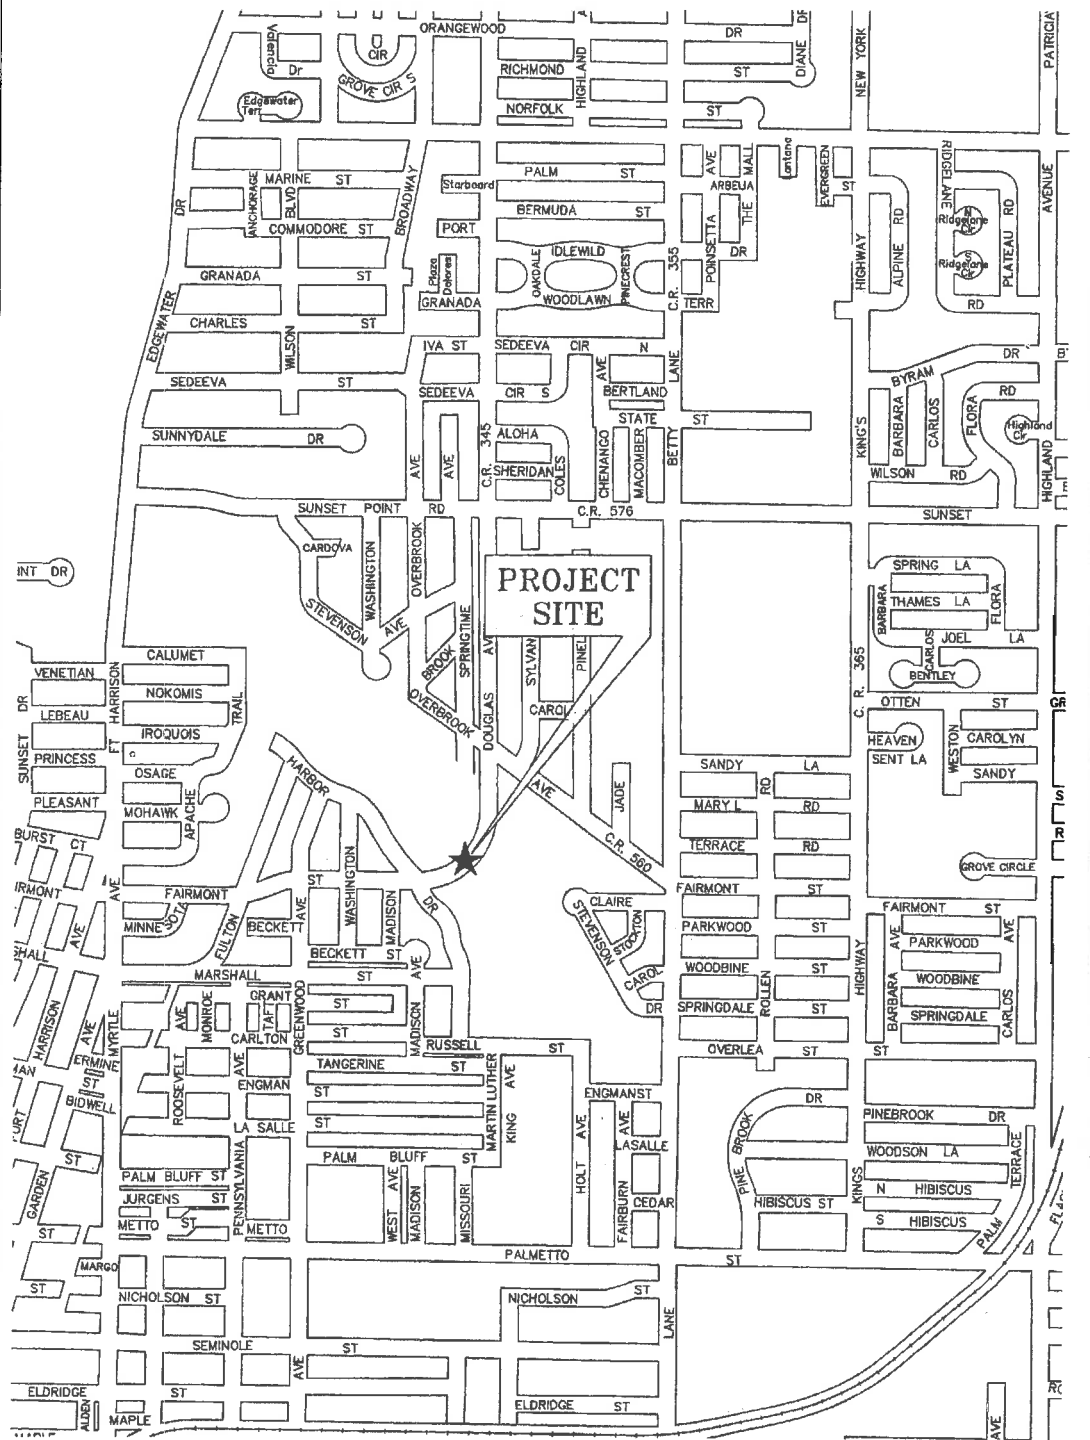


<b>CITY OF CLEARWATER, FLORIDA ENGINEERING DEPARTMENT</b>		
DRAWN BY L. CHEEK	DEPARTMENT OF ENVIRONMENTAL PROTECTION	FILE NO. Lgl_2011-04
DESIGNED BY T.L.M.	VICINITY MAP	SHEET 2 OF 4
DATE 11/09/2011	DOUGLAS AVENUE BRIDGE	RECT-TYP-100 3-29-15E
UTILITY EASEMENT		

# SKETCH OF DESCRIPTION BRIDGE EASEMENT NOT A FIELD SURVEY



Scale: 1"=60'

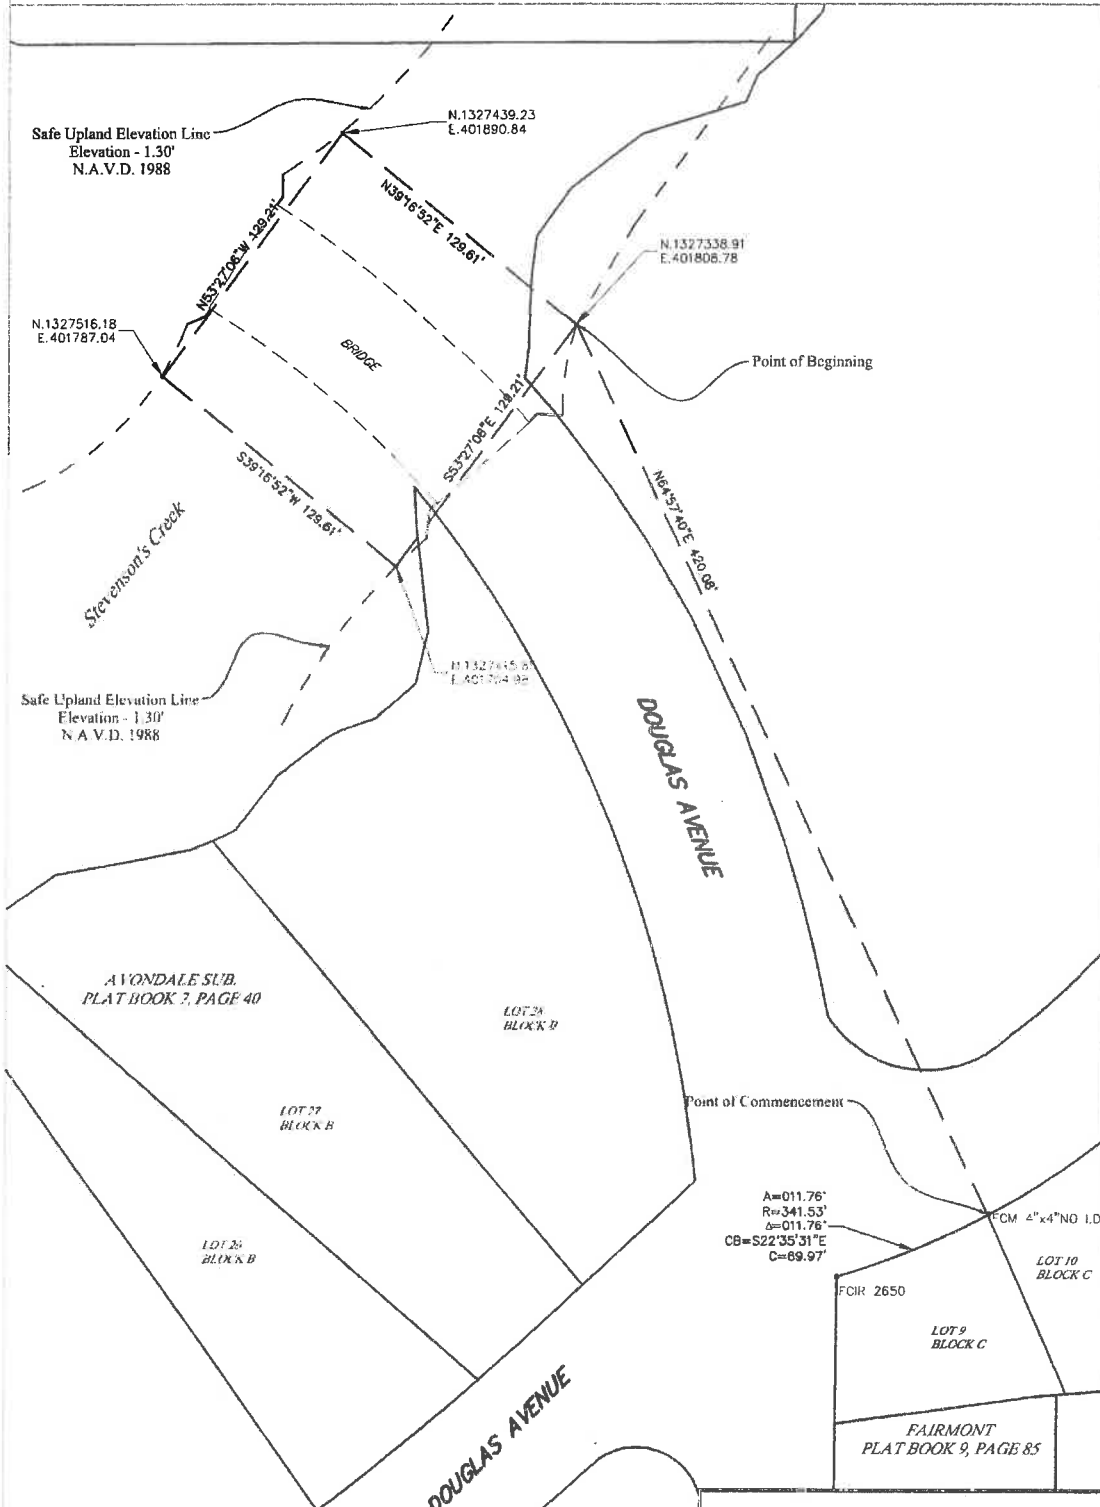


**DATUMS**

**VERTICAL :** NORTH AMERICAN VERTICAL DATUM OF 1988  
BASED ON THE FOLLOWING BRASS DISK,  
TIDAL B.M. DESIGNATED 872 6724 A TIDAL.  
**HORIZONTAL :** NORTH AMERICAN DATUM (NAD 83) (1983)  
FLORIDA STATE PLANE COORDINATES,  
FLORIDA WEST ZONE 85 (1983)

<b>CITY OF CLEARWATER, FLORIDA ENGINEERING DEPARTMENT</b>		
DRAWN BY <b>L. CHEEK</b>	DEPARTMENT OF <b>ENVIRONMENTAL PROTECTION</b>	DRG. NO. <b>Lg_2011-04</b>
CHECKED BY <b>T.L.M.</b>	<b>SKETCH OF EASEMENT</b>	SHEET <b>3 OF 4</b>
DATE <b>11/09/2011</b>	<b>DOUGLAS AVENUE BRIDGE</b>	ECT-1109-010 <b>3-28-15E</b>
<b>UTILITY EASEMENT</b>		

# SKETCH OF UTILITY LOCATIONS

NOT A FIELD SURVEY

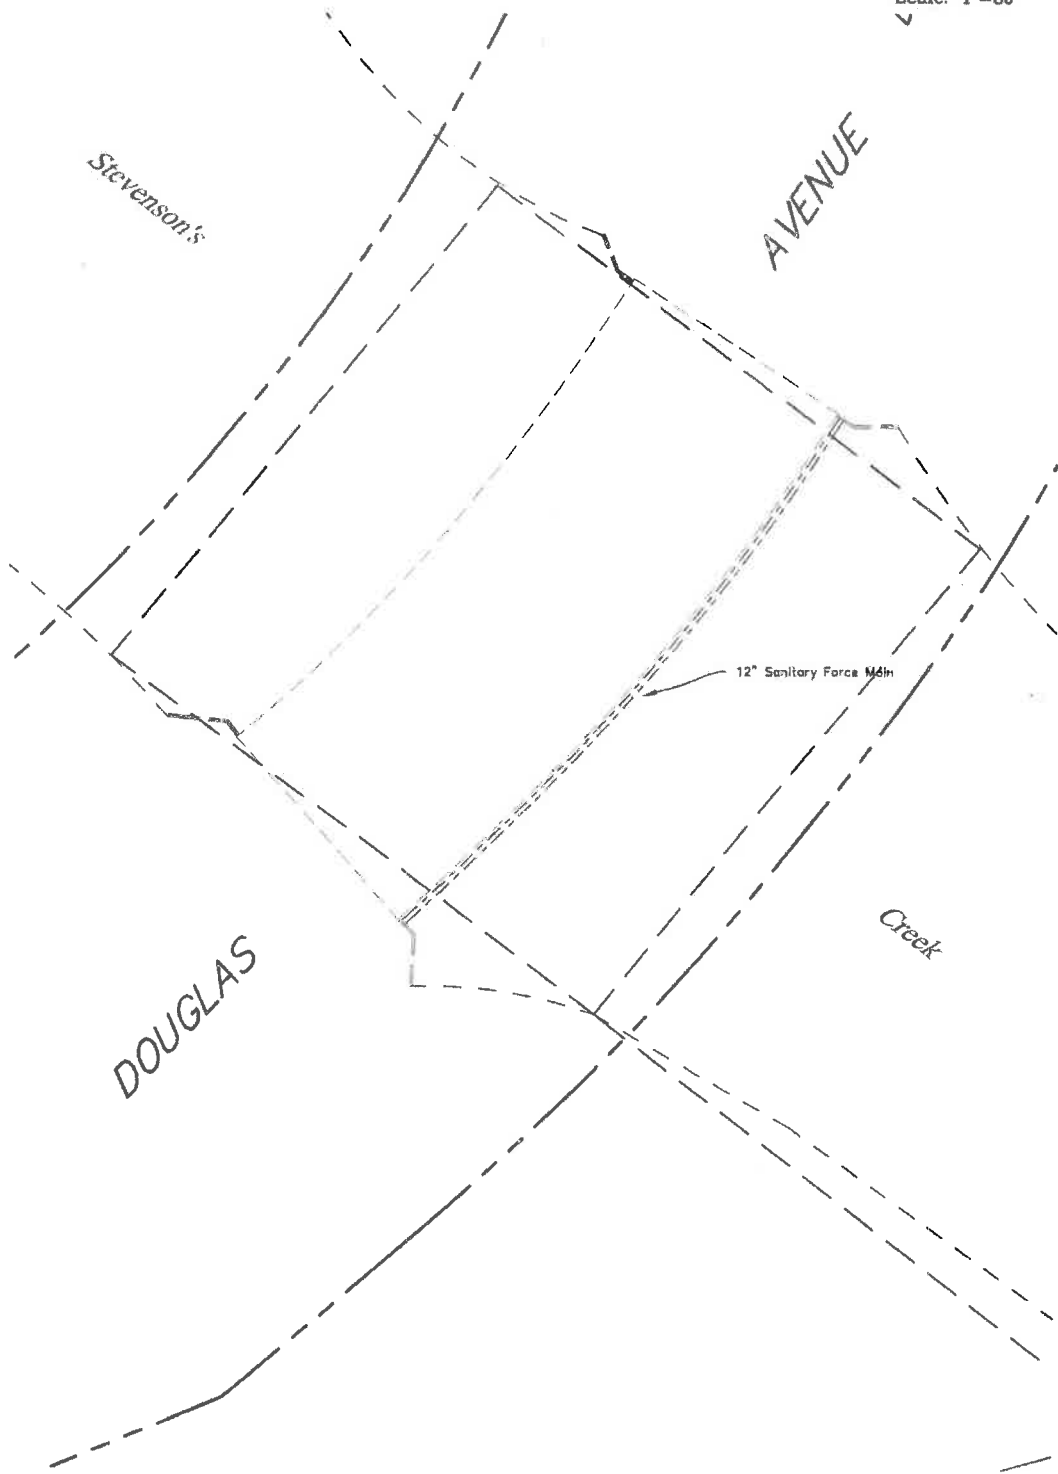

Attachment A  
Page 9 of 9 Pages  
Easement No. 41345

CITY OF CLEARWATER, FLORIDA ENGINEERING DEPARTMENT		
DRAWN BY L. CHEEK	DEPARTMENT OF ENVIRONMENTAL PROTECTION	DWG. NO. Egl_2011-04
DESIGNED BY T.L.M.	SKETCH OF UTILITY LOCATIONS	SHEET 4 OF 4
DATE 11/08/2011	DOUGLAS AVENUE BRIDGE	REV-TMCP-REV 3-28-15E
UTILITY EASEMENT		