


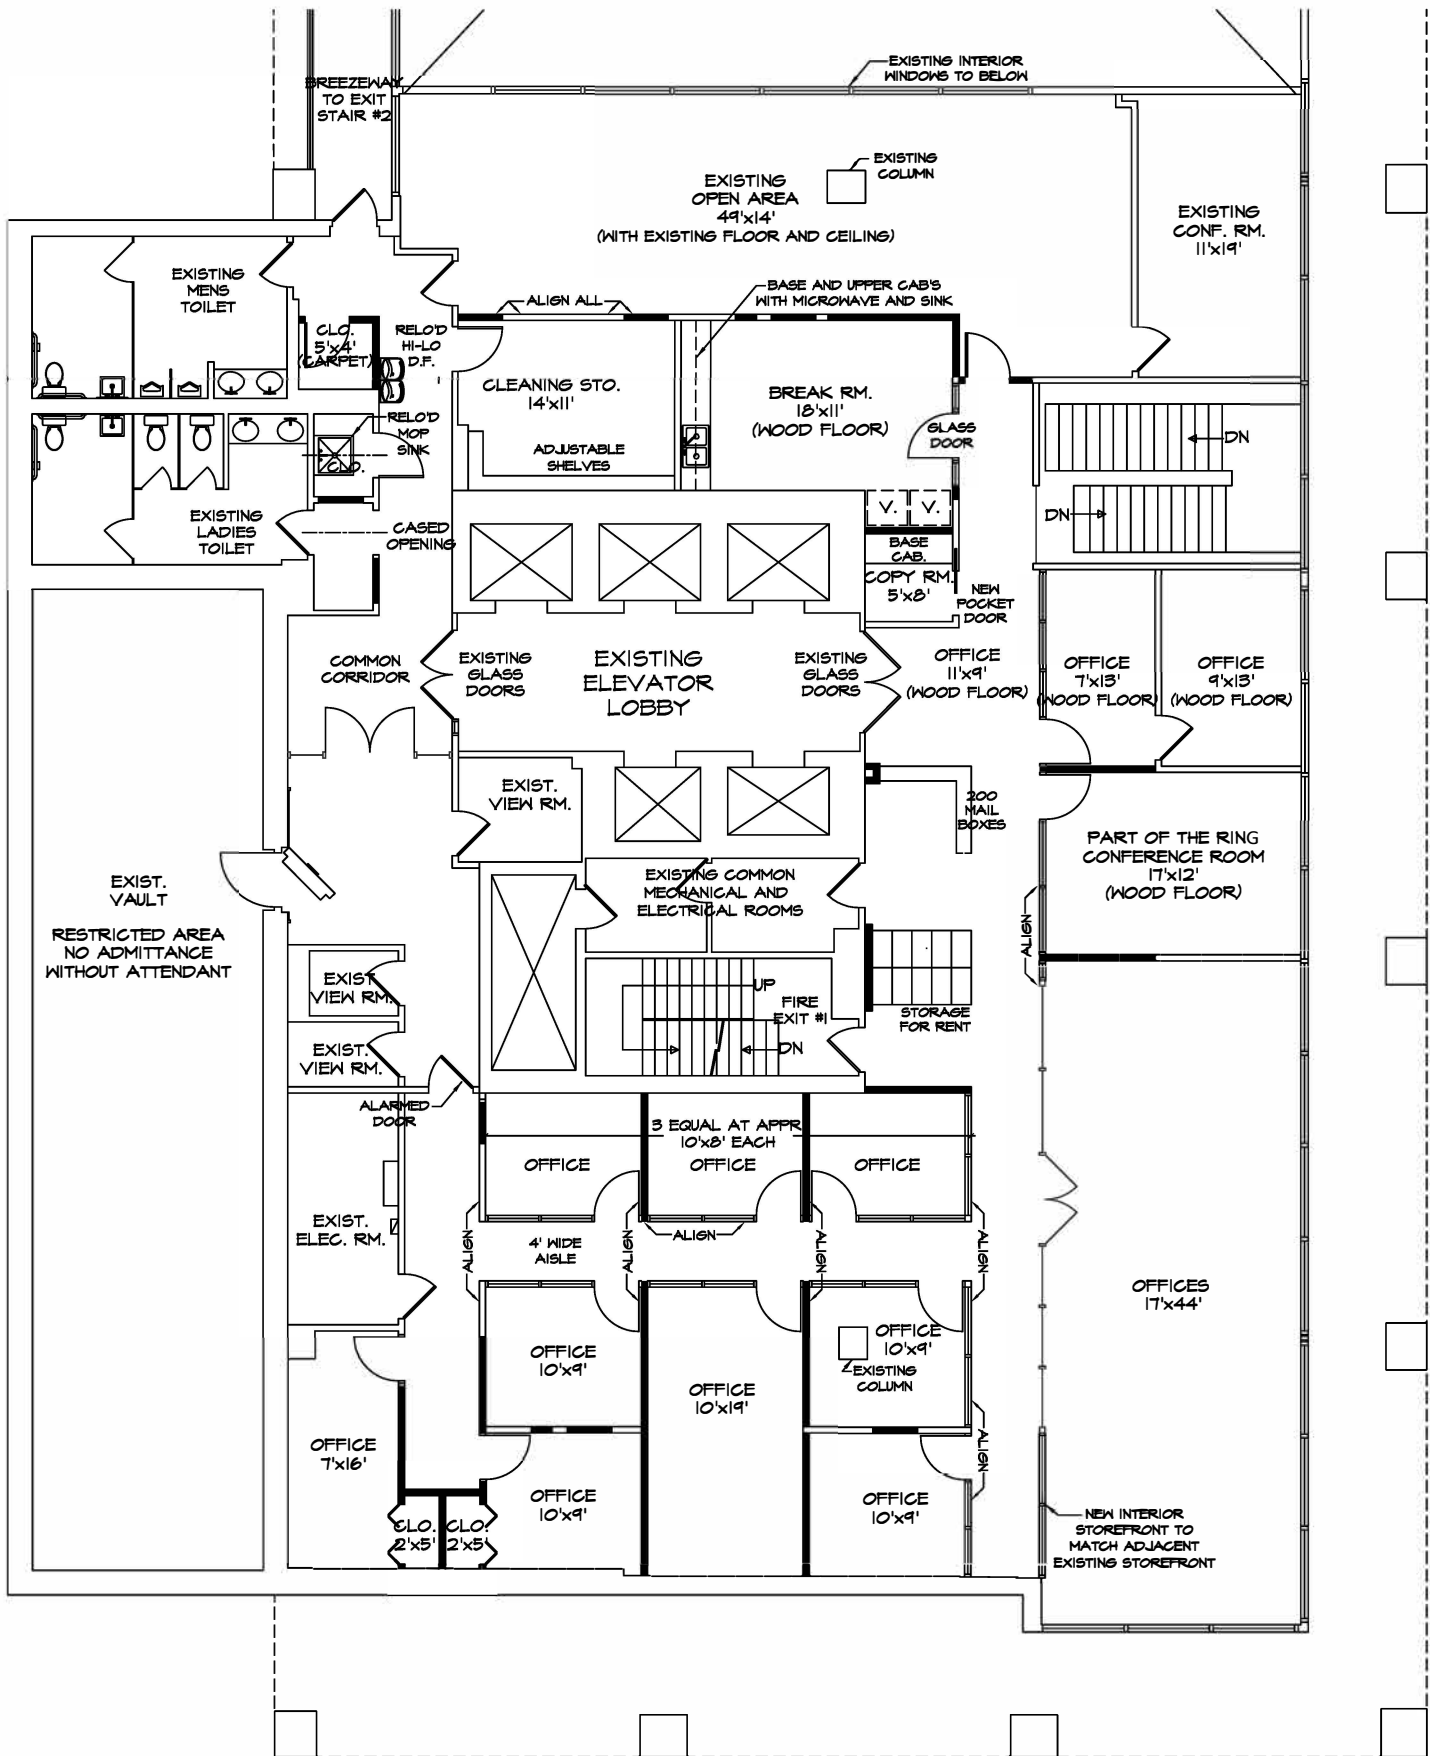

James B. Mathias, A.I.A.

Architect



TAMPA, FL.

Jim@Mathias-Group.com

BANK OF AMERICA

600 CLEVELAND STREET
CLEARWATER, FLORIDA

SCALE: 1/4"=1'-0"

SECOND FLOOR
SCHEME 1R
10/4/2017

GRAPHIC SCALE

