


N.T.S.

This is not a survey

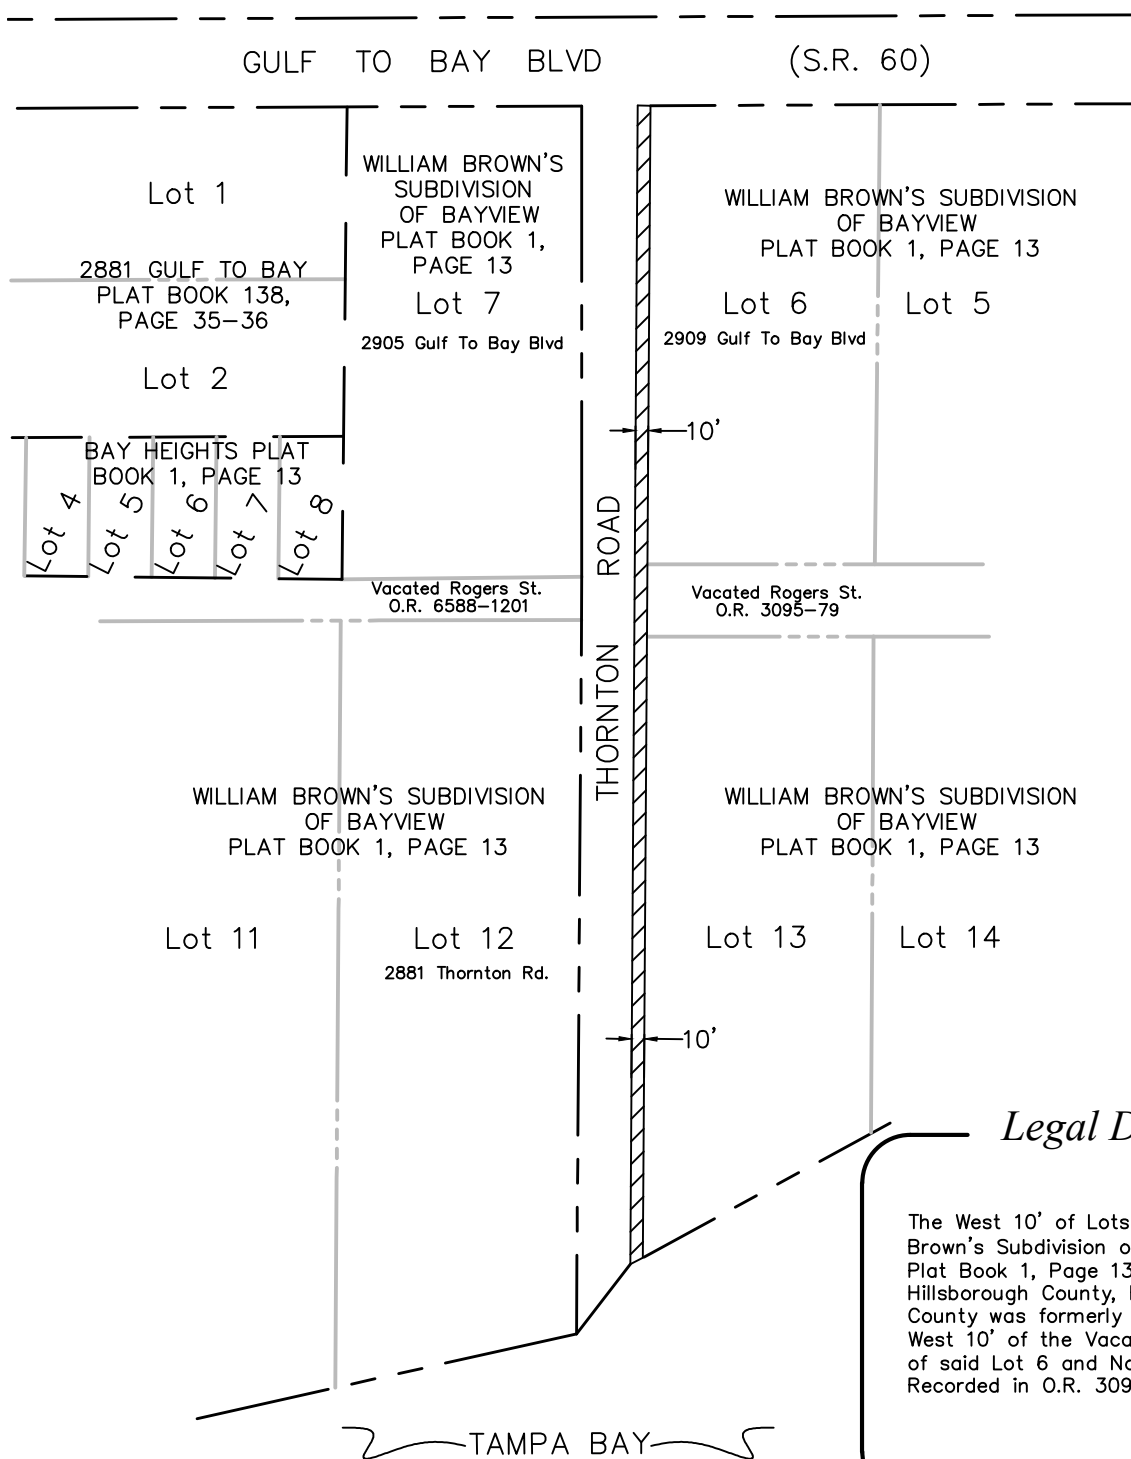

Legal Description:

The West 10' of Lots 6 and 13, of William Brown's Subdivision of Bayview as recorded in Plat Book 1, Page 13, of the Public Records of Hillsborough County, Florida, of which Pinellas County was formerly a part. Together with the West 10' of the Vacated Rogers St lying South of said Lot 6 and North of said Lot 13 as Recorded in O.R. 3095-79

CITY OF CLEARWATER
ENGINEERING DEPARTMENT

DRAWN BY
J. Shaw

CHECKED BY
T. Mahony

Thornton Road
Surplus Property

DWG. NO.	SHEET	
Lgl_2017_9	1	OF 1
SECT-TWNSP-RNG 17 - 29S - 16E		
DATE DRAWN	6/01/17	