


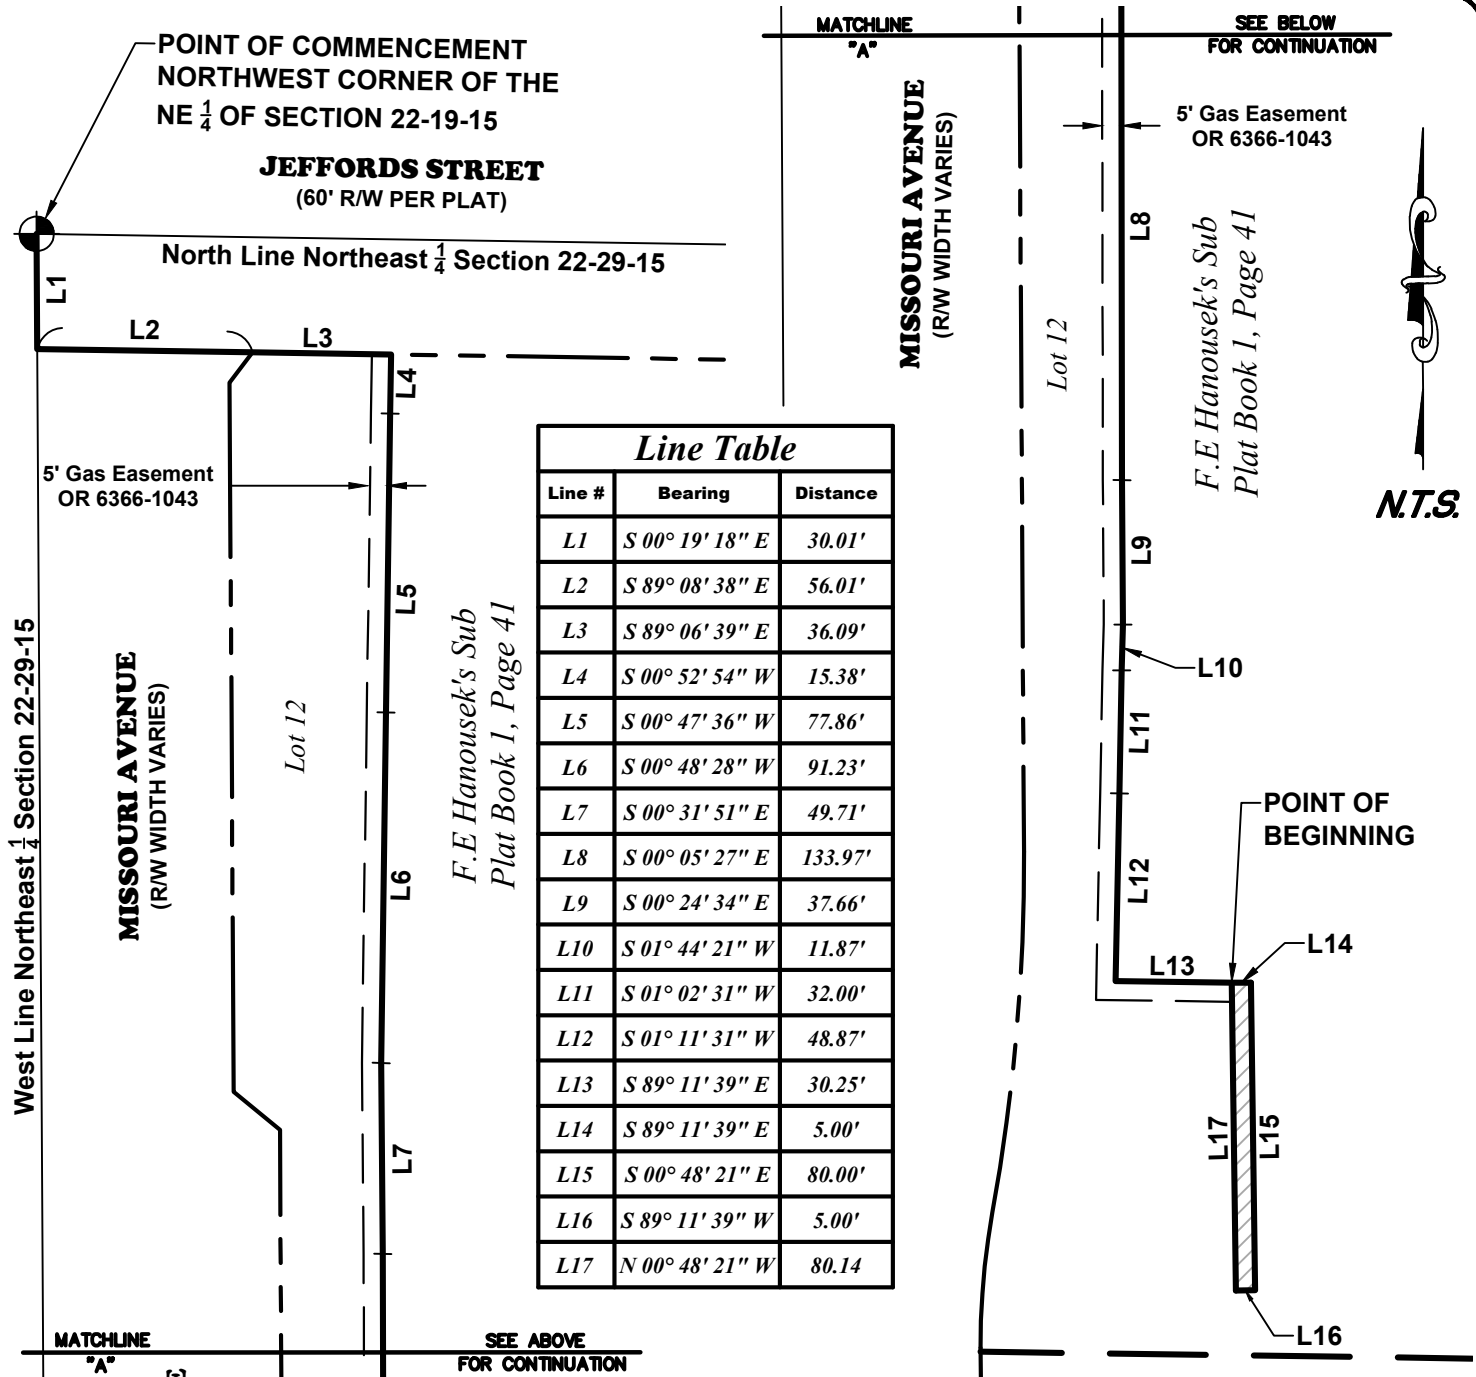

Legal Description

Vacating a portion of a 5' Gas easement described as follows:

Commence at the Northwest corner of the NE $\frac{1}{4}$ of Section 22, Township 29 S, Range 15 E; thence S 00° 19' 18" E, along the West line of the Northeast $\frac{1}{4}$ of Section 22, Township 29 S, Range 15 E, a distance of 30.01'; thence S 89° 08' 38" E, a distance of 56.01'; thence S 89° 06' 39" E, a distance of 36.09'; thence S 00° 52' 54" W, a distance of 15.38'; thence S 00° 47' 36" W, a distance of 77.86'; thence S 00° 48' 28" W, a distance of 91.23'; thence S 00° 31' 51" E, a distance of 49.71'; thence S 00° 05' 27" E, a distance of 133.97'; thence S 00° 24' 34" E, a distance of 37.66'; thence S 01° 44' 21" W, a distance of 11.87'; thence S 01° 02' 31" W, a distance of 32.00'; thence S 01° 11' 31" W, a distance of 48.87'; thence S 89° 11' 39" E, a distance of 30.25' to a Point of Beginning; thence S 89° 11' 39" E, a distance of 5.00'; thence S 00° 48' 21" E, a distance of 80.00'; thence S 89° 11' 39" W, a distance of 5.00'; thence N 00° 48' 21" W, a distance of 80.14' to the Point of Beginning.

CITY OF CLEARWATER
ENGINEERING DEPARTMENT

DRAWN BY
Lee Cheek

CHECKED BY
Tom Mahony

Exhibit "A"

Vacation for a Portion of a 5' Gas Easement
at 1285 Missouri Avenue

DWG. NO.

Lgl_2018-16

SHEET

1 OF 1

SEC-TWN-SP-RNG 22 - 29 S - 15 E

DATE DRAWN

12/7/18