



Path: V:\Alaas\1_SANITARY-SEWER\Gan200.mxd

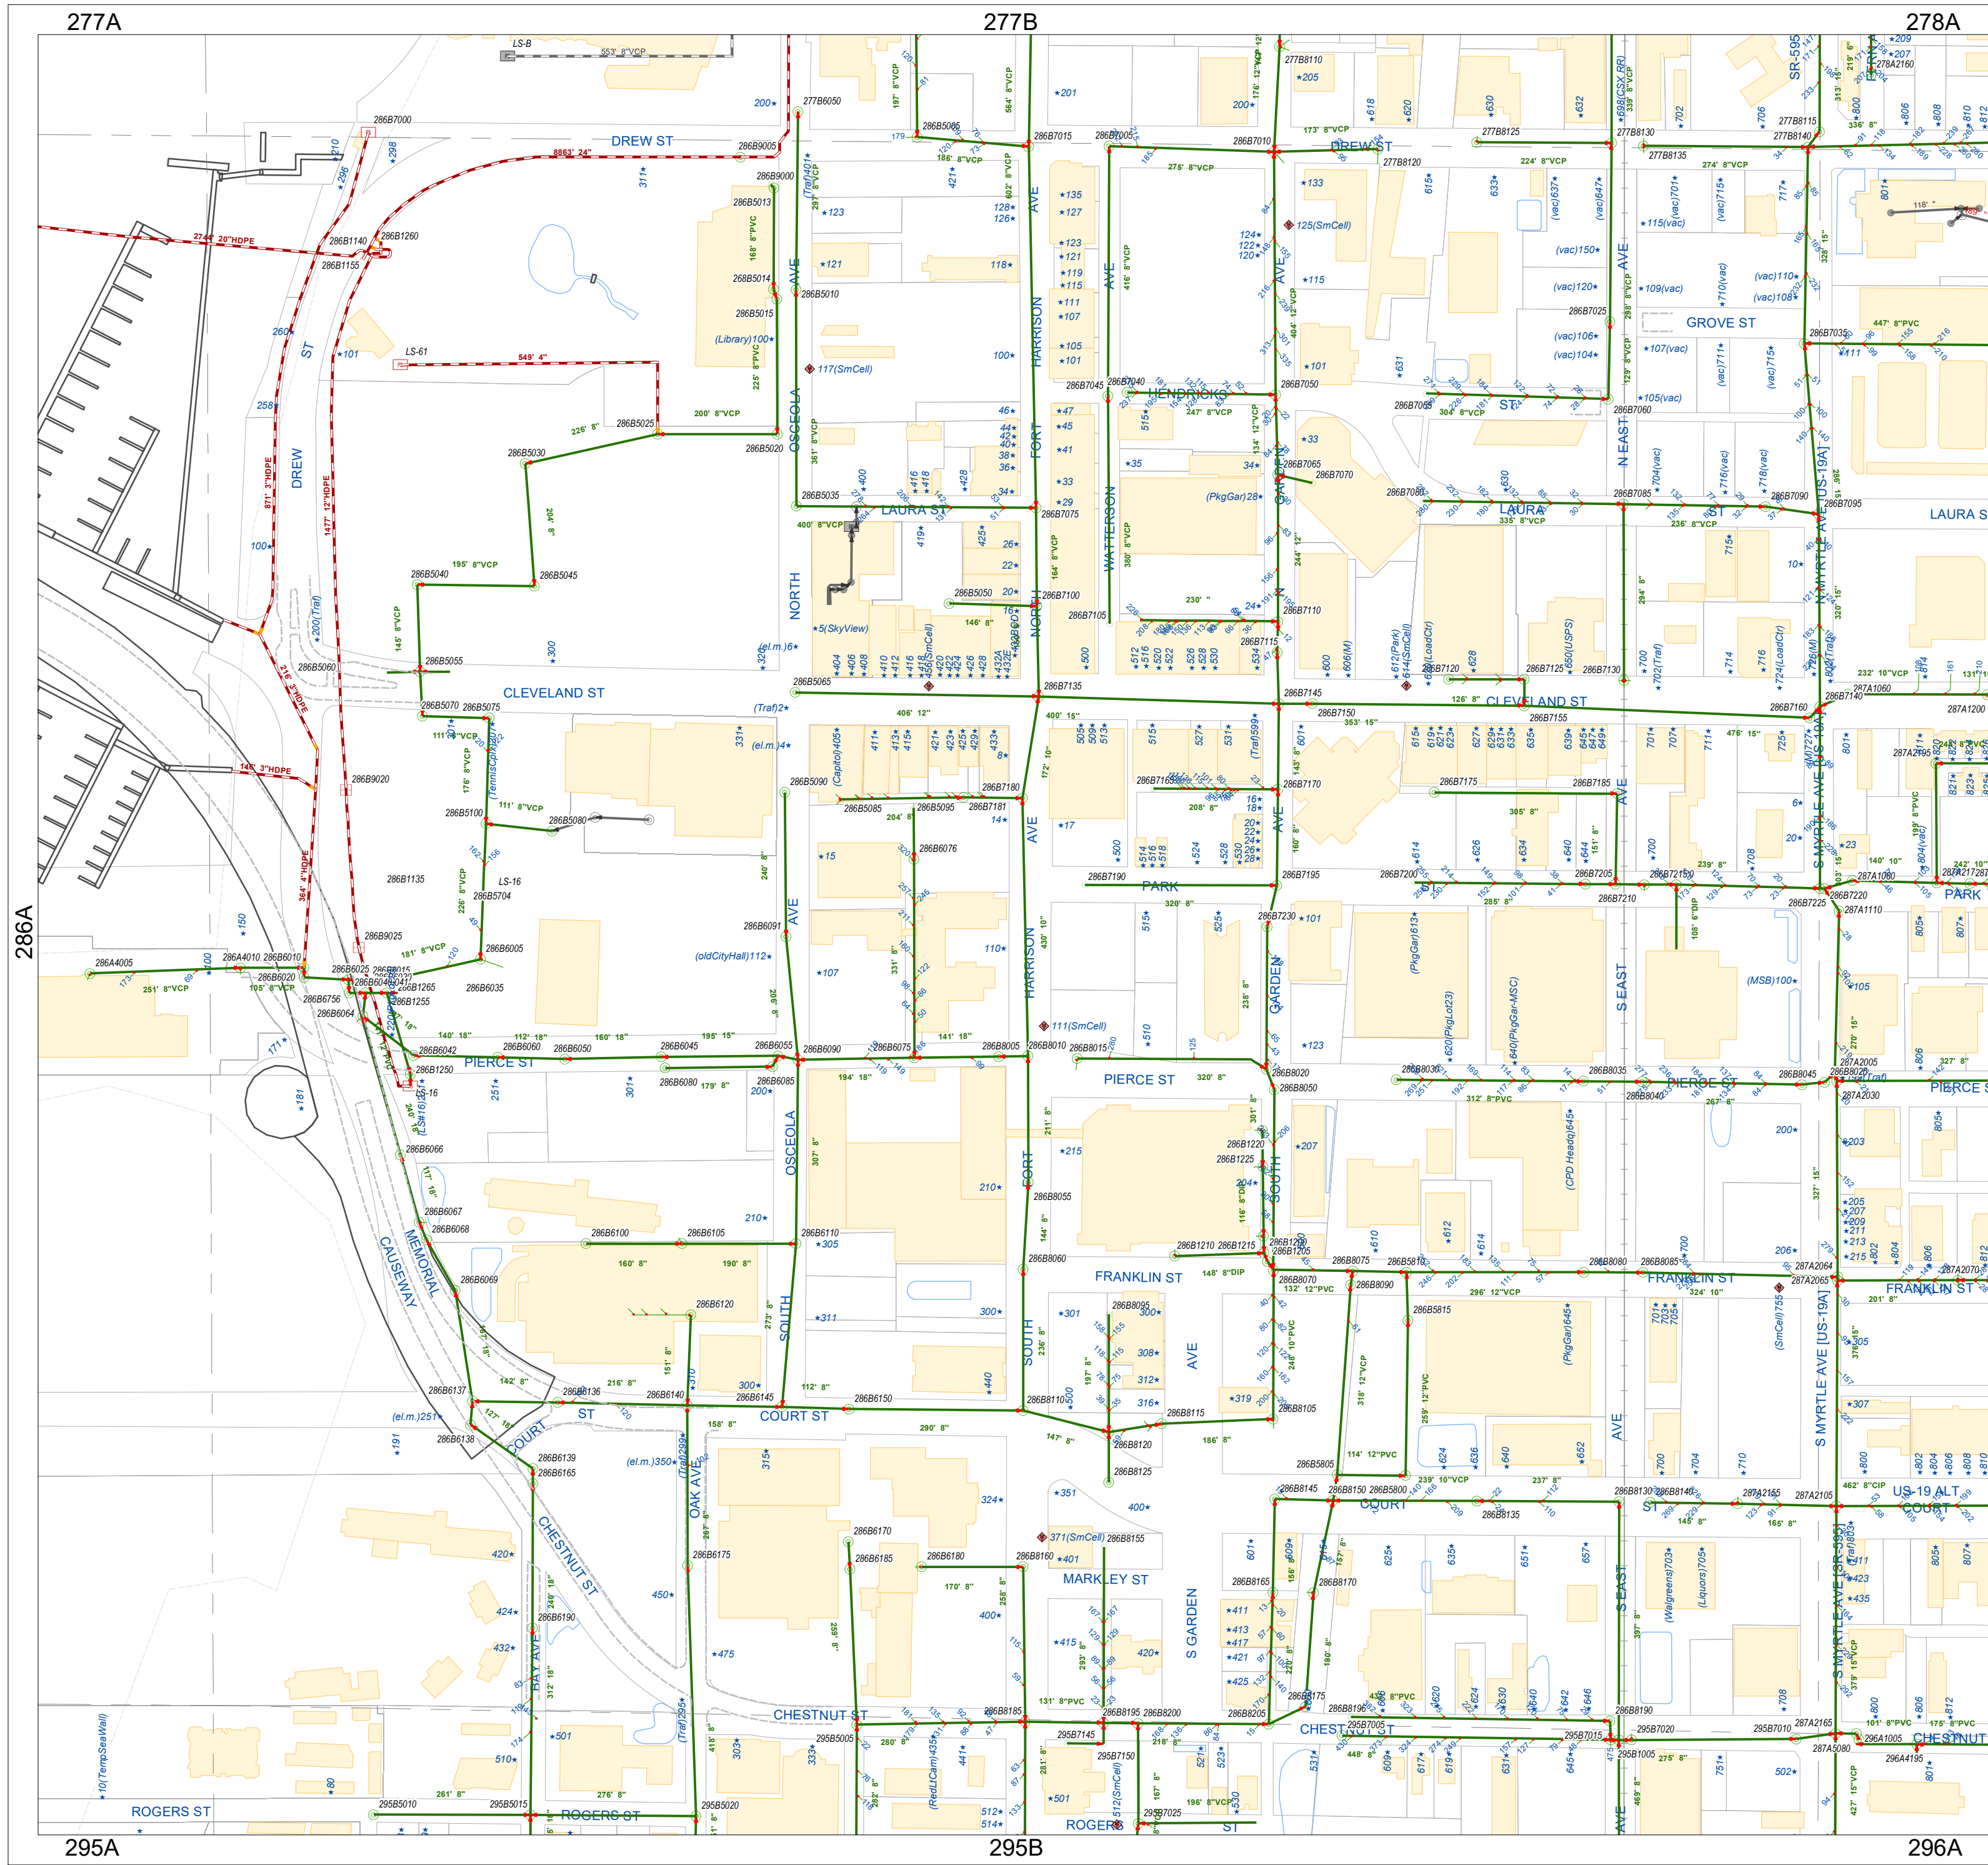

Prepared by:
Engineering Department
Geographic Technology Division
100 S. Myrtle Ave, Clearwater, FL 33756
Ph: (727)562-4750, Fax: (727)526-4755
www.MyClearwater.com

Disclaimer:
Public information data is furnished by the City of Clearwater Engineering Department, and must be accepted and used by the recipient with the understanding that the data received was collected for the purpose of developing a graphic infrastructure inventory. As such, the City of Clearwater makes no warranties, expressed or implied, concerning the accuracy, completeness, reliability, or suitability of this data for any other particular use. Furthermore, the City of Clearwater assumes no liability whatsoever associated with the use or misuse of such data.

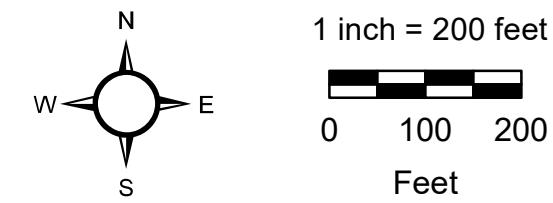


- Legend:**
- Sanitary Structures**
- Manhole
 - Cleanout
 - Pump Station
 - Sanitary Flow Meter
 - Air Release
 - Private Manhole
 - Private Cleanout
 - Private Pump Station
- Sanitary Pipe**
- Sanitary
 - Force Main
 - Private Sanitary
 - Private Force Main
 - Laterals

**200 SCALE
SANITARY ATLAS**

Updated: 6/24/2020
NE 1/4 of 16-29-15
286B

C:\Users\Kiefer.N\land\Desktop\Strm200.mxd

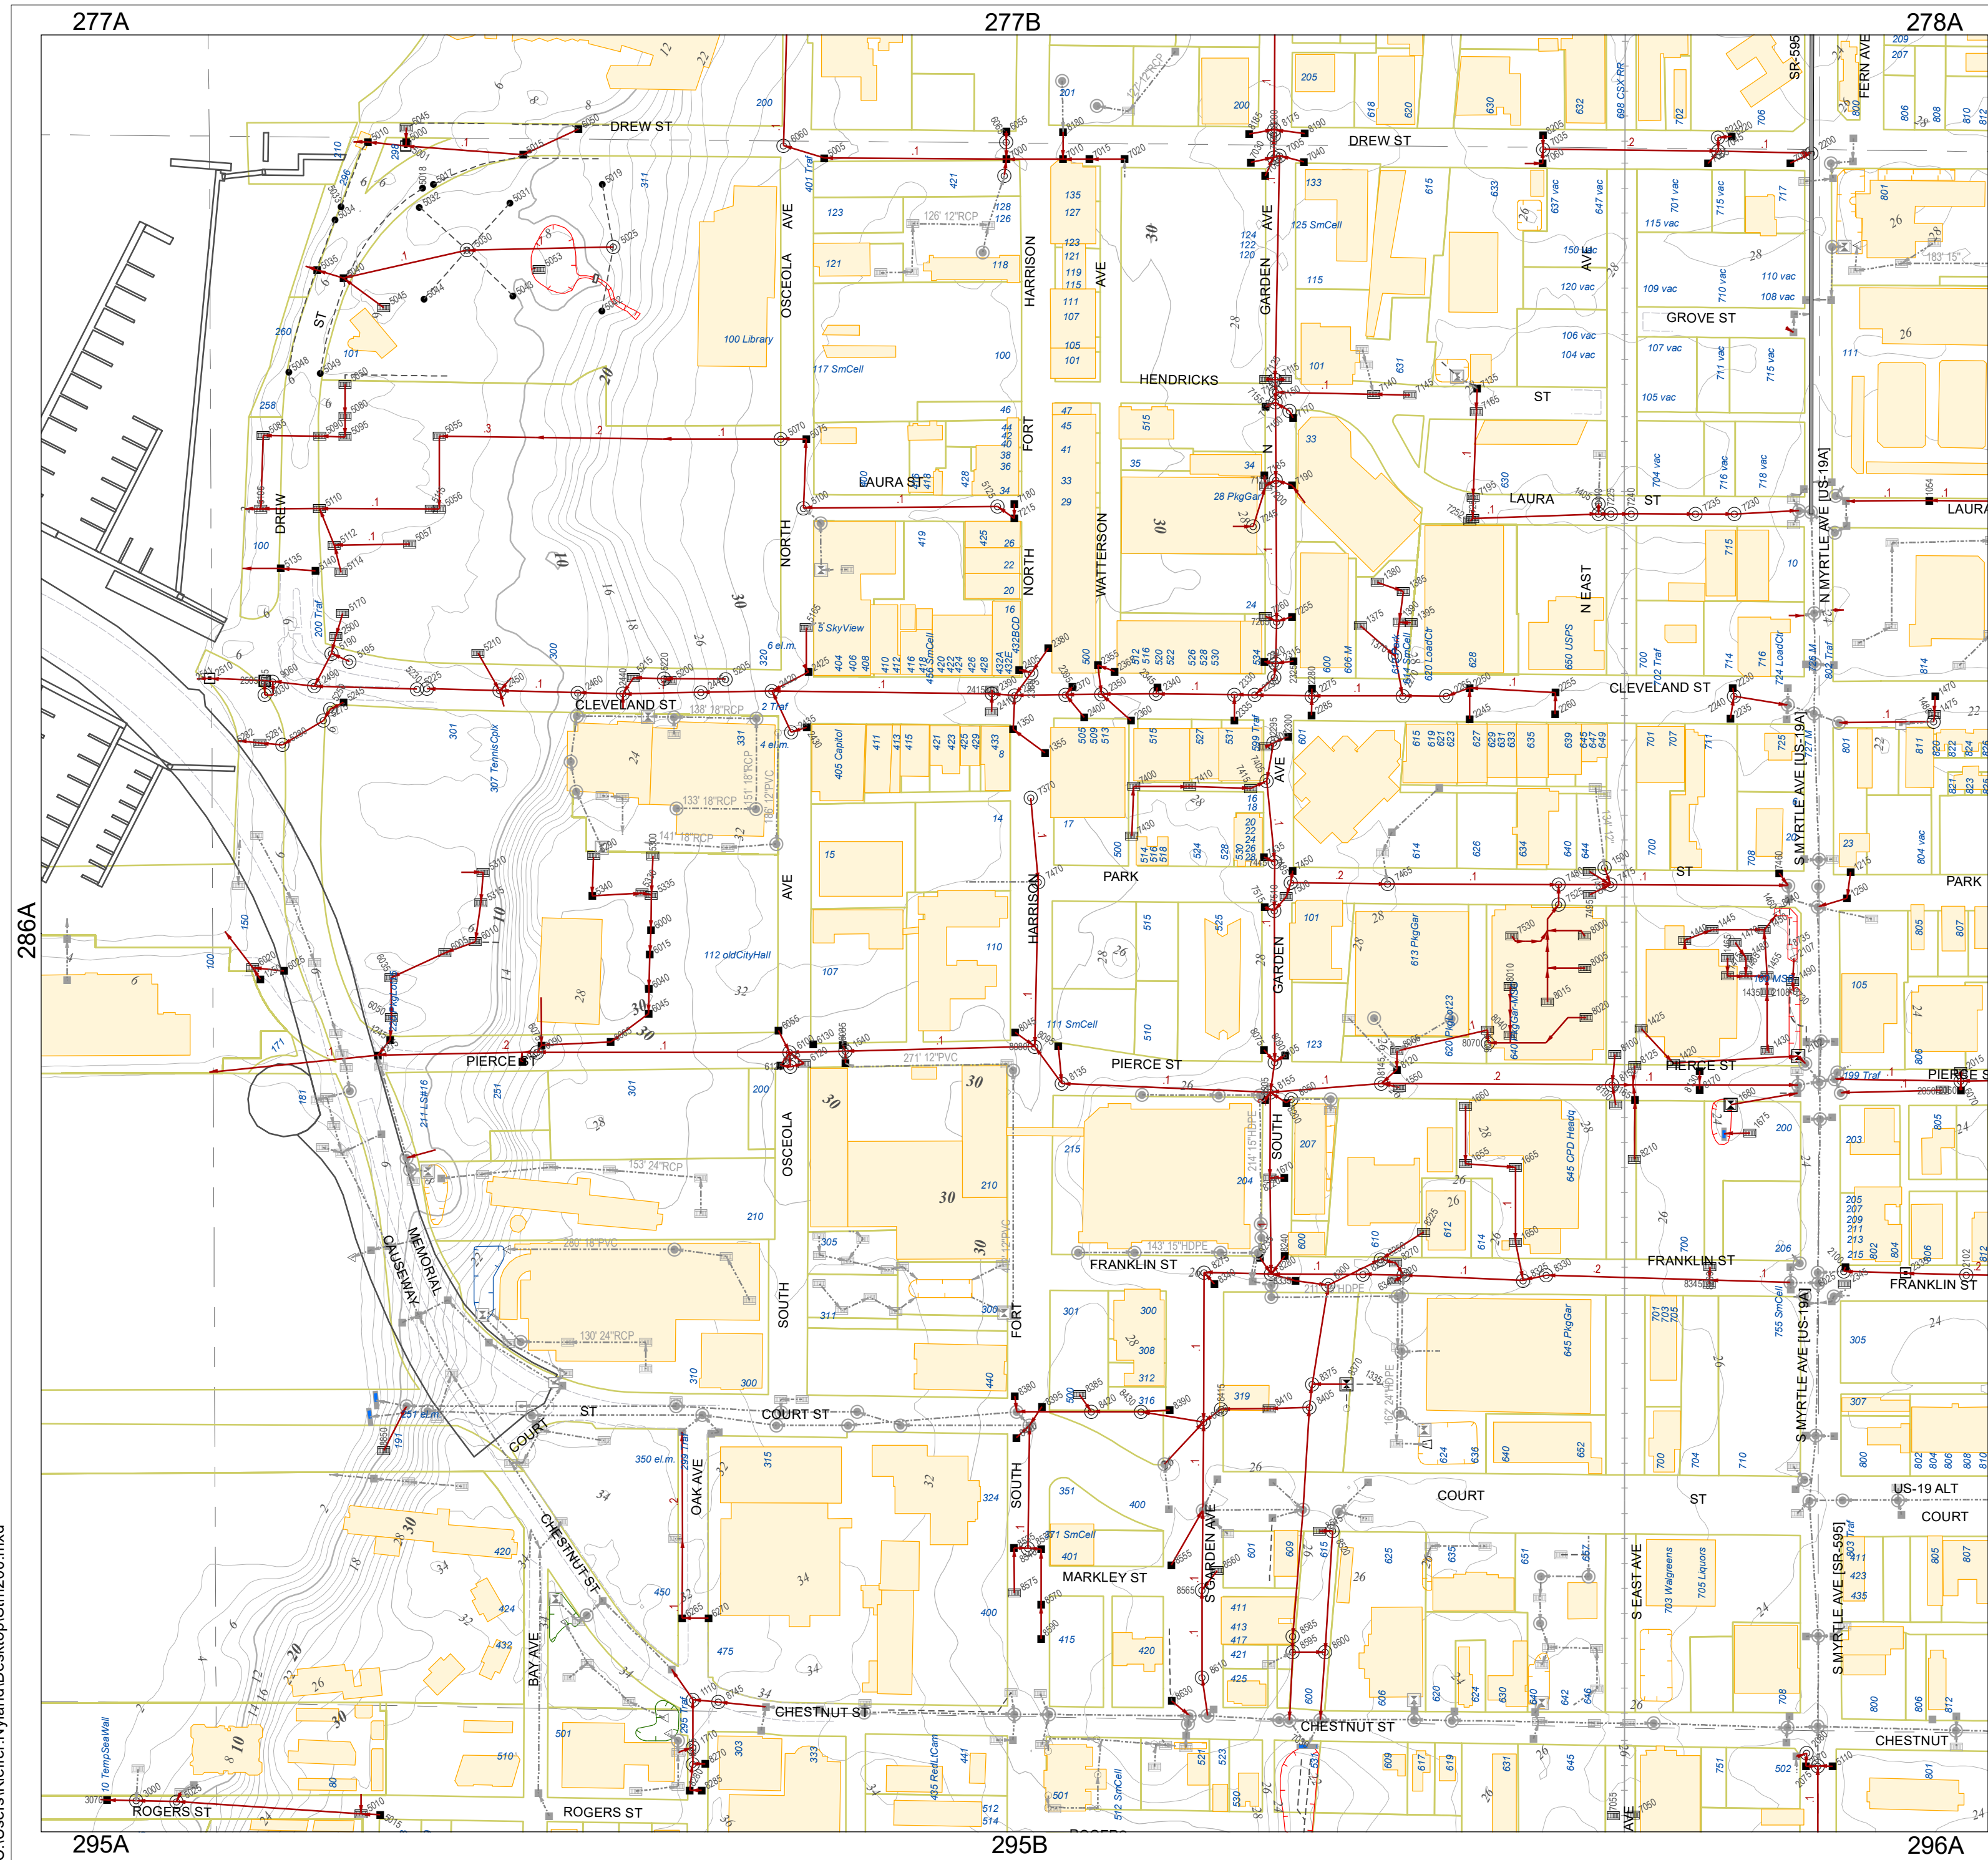

Prepared by:
Engineering Department
Geographic Technology Division
100 S. Myrtle Ave, Clearwater, FL 33756
Ph: (727)562-4750, Fax: (727)526-4755
www.MyClearwater.com

Notice:
This map may not incorporate the latest field information. For the most up-to-date depiction of this infrastructure, consult the City of Clearwater's GIS Mapping Applications at:
<http://clearwater/GIS/index.asp>



Legend

Storm Water Features

- City Storm Pipe
- Box Culvert
- Underdrain
- Private, County, or State Storm Pipe
- City Curb Inlet
- City Grate
- City Storm Manhole
- City Control Structure
- City Junction Box
- City Baffle Box
- Other Curb Inlet
- Other Grate
- Other Storm Manhole
- Other Control Structure
- Other Junction Box
- Other Baffle Box
- City Pump Station
- Cleanout
- Pipe Cap or Plug
- Mitered End Section
- Flared End Section
- TideFlex Valve
- Percolation Inlet
- Head Wall / End Wall
- Retaining Wall; Sea Wall
- Weir
- Building Footprint
- Water Bodies
 - City
 - County
 - State
 - Private

Stormwater Atlas

Atlas Page: 286B

S-T-R:NE 1/4 of 16-29-15 Updated: 6/23/2020

