



1 LEVEL 1
1/32" = 1'-0"



6 LEVEL 3
1/32" = 1'-0"

- CIRCULATION
- LOBBY
- AMENITIES
- 1 BEDROOM
- 2 BEDROOM


UNIT COUNT


1 BEDROOMS =	57
2 BEDROOMS =	114
TOTAL =	171

PARKING COUNT


GARAGE =	197
SURFACE =	78
TOTAL =	275

- CIRCULATION
- LOBBY
- AMENITIES
- 1 BEDROOM
- 2 BEDROOM

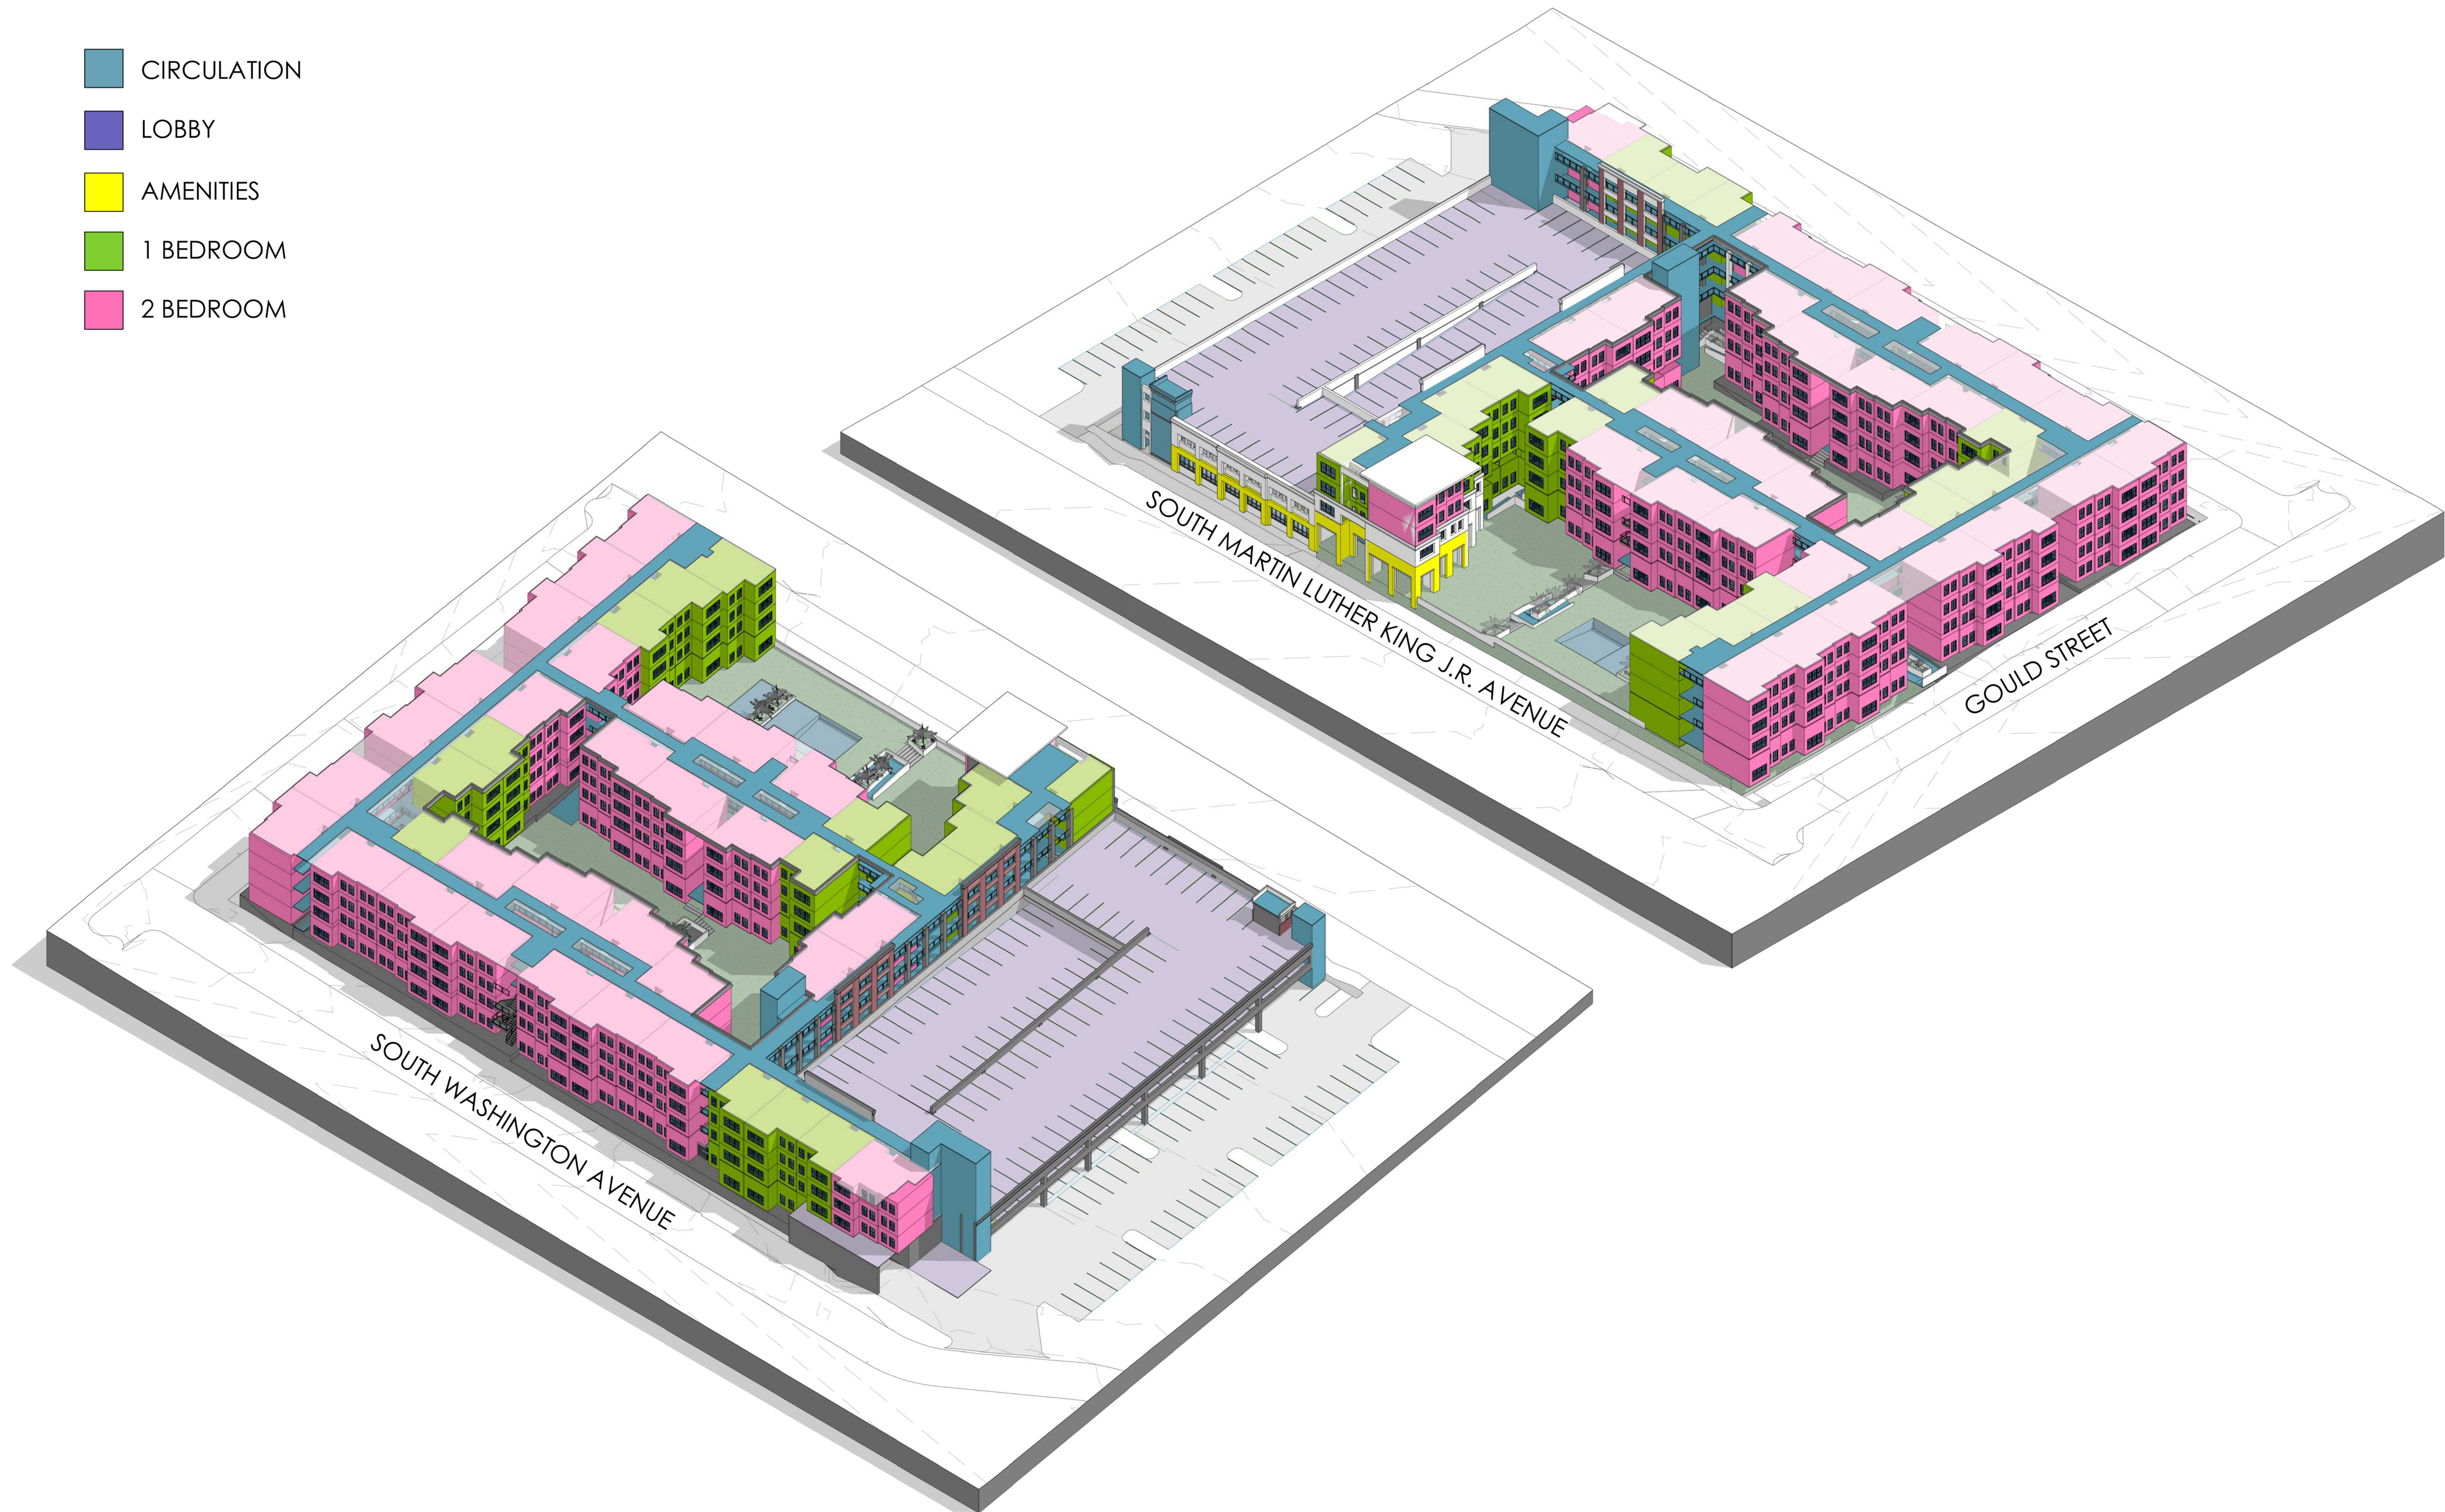

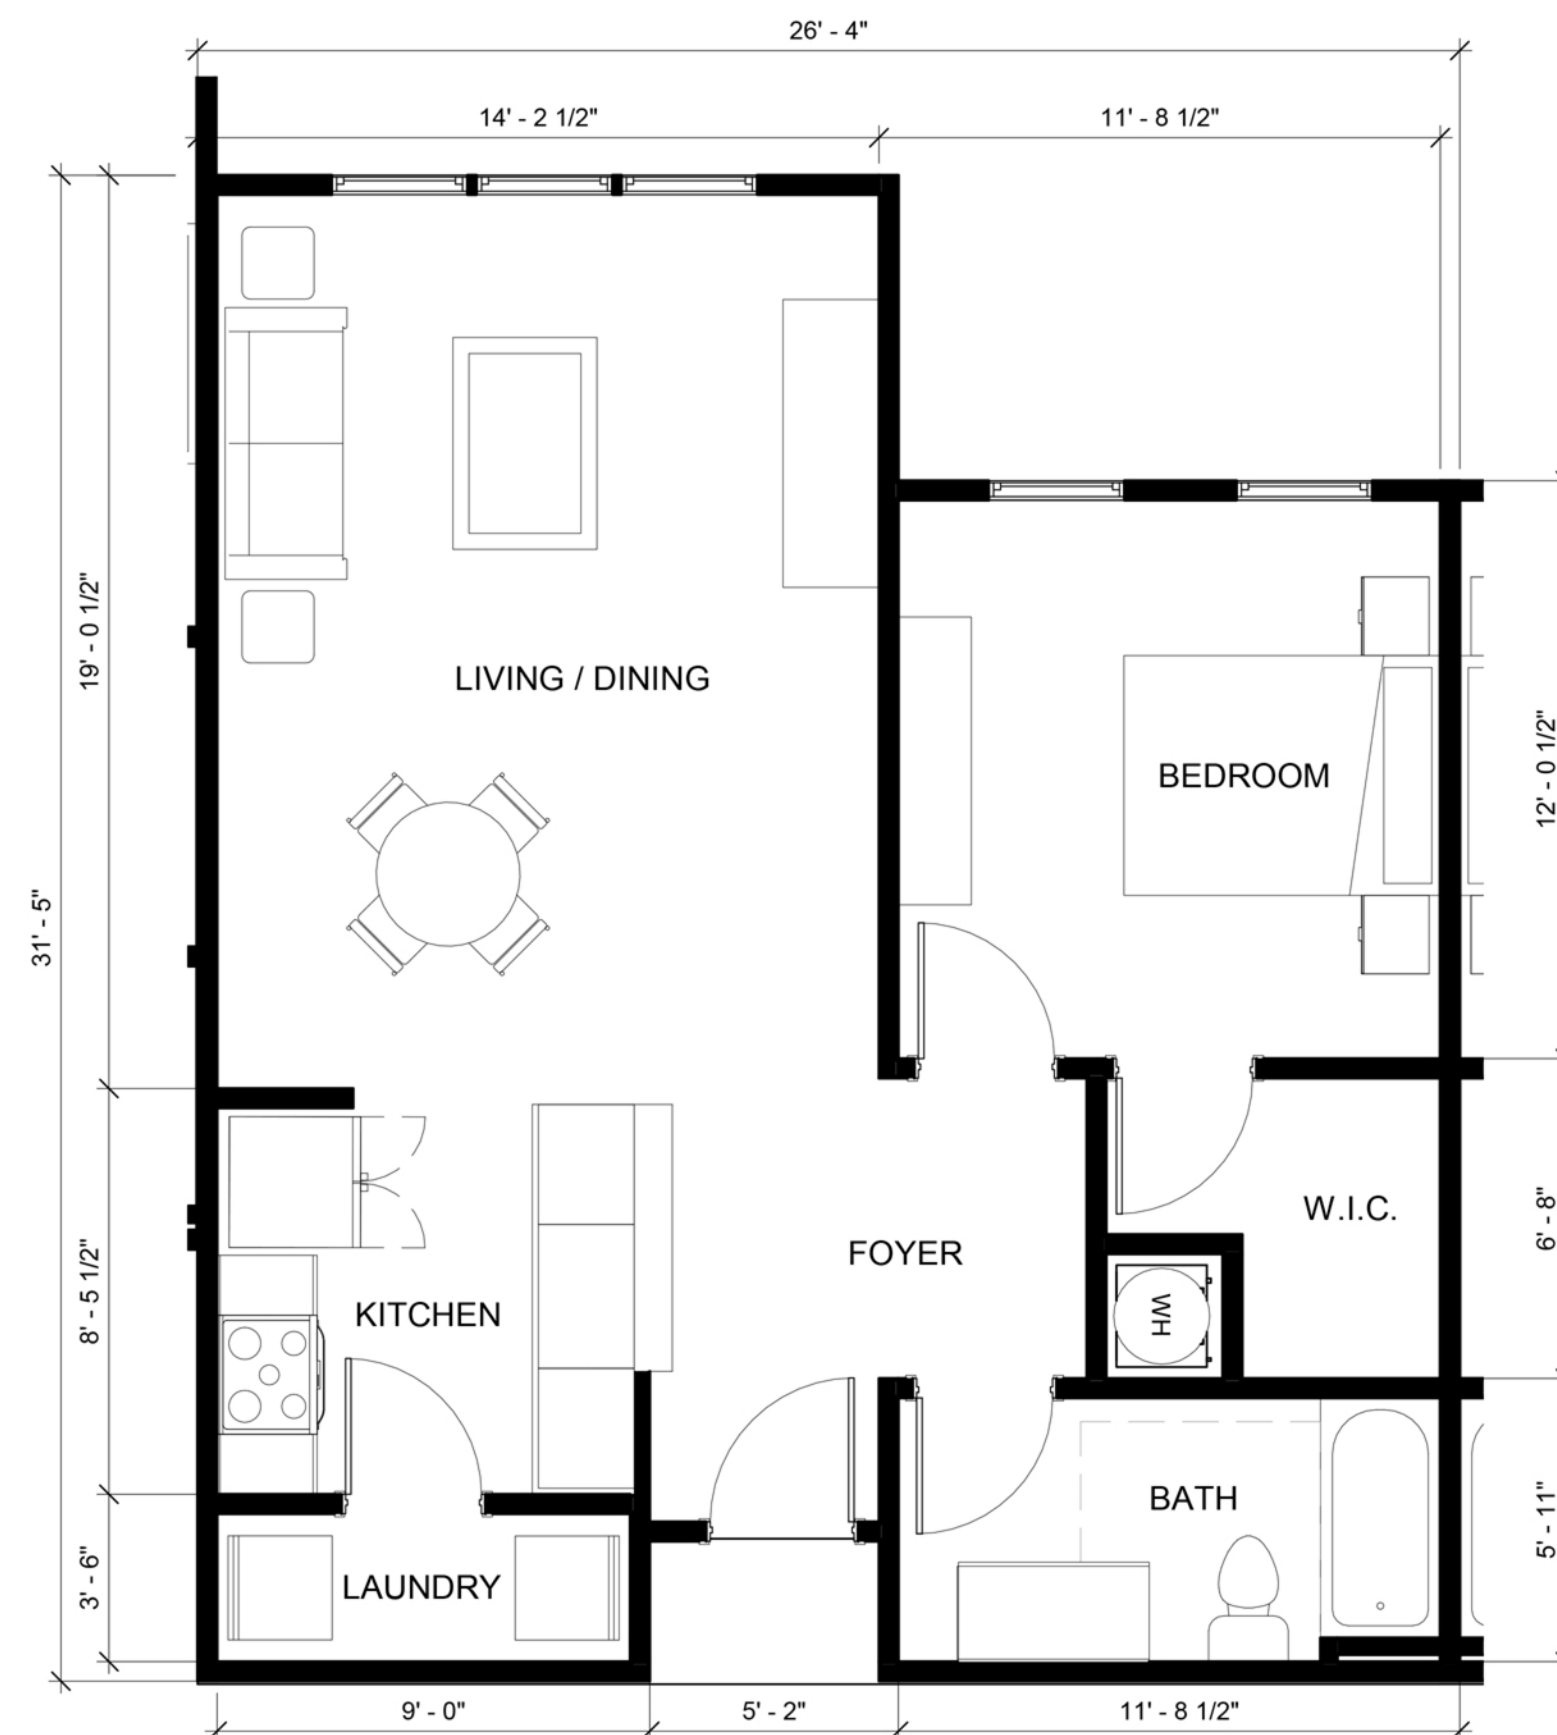

1 1 BEDROOM UNIT (725 SQ FT)
1/4" = 1'-0"

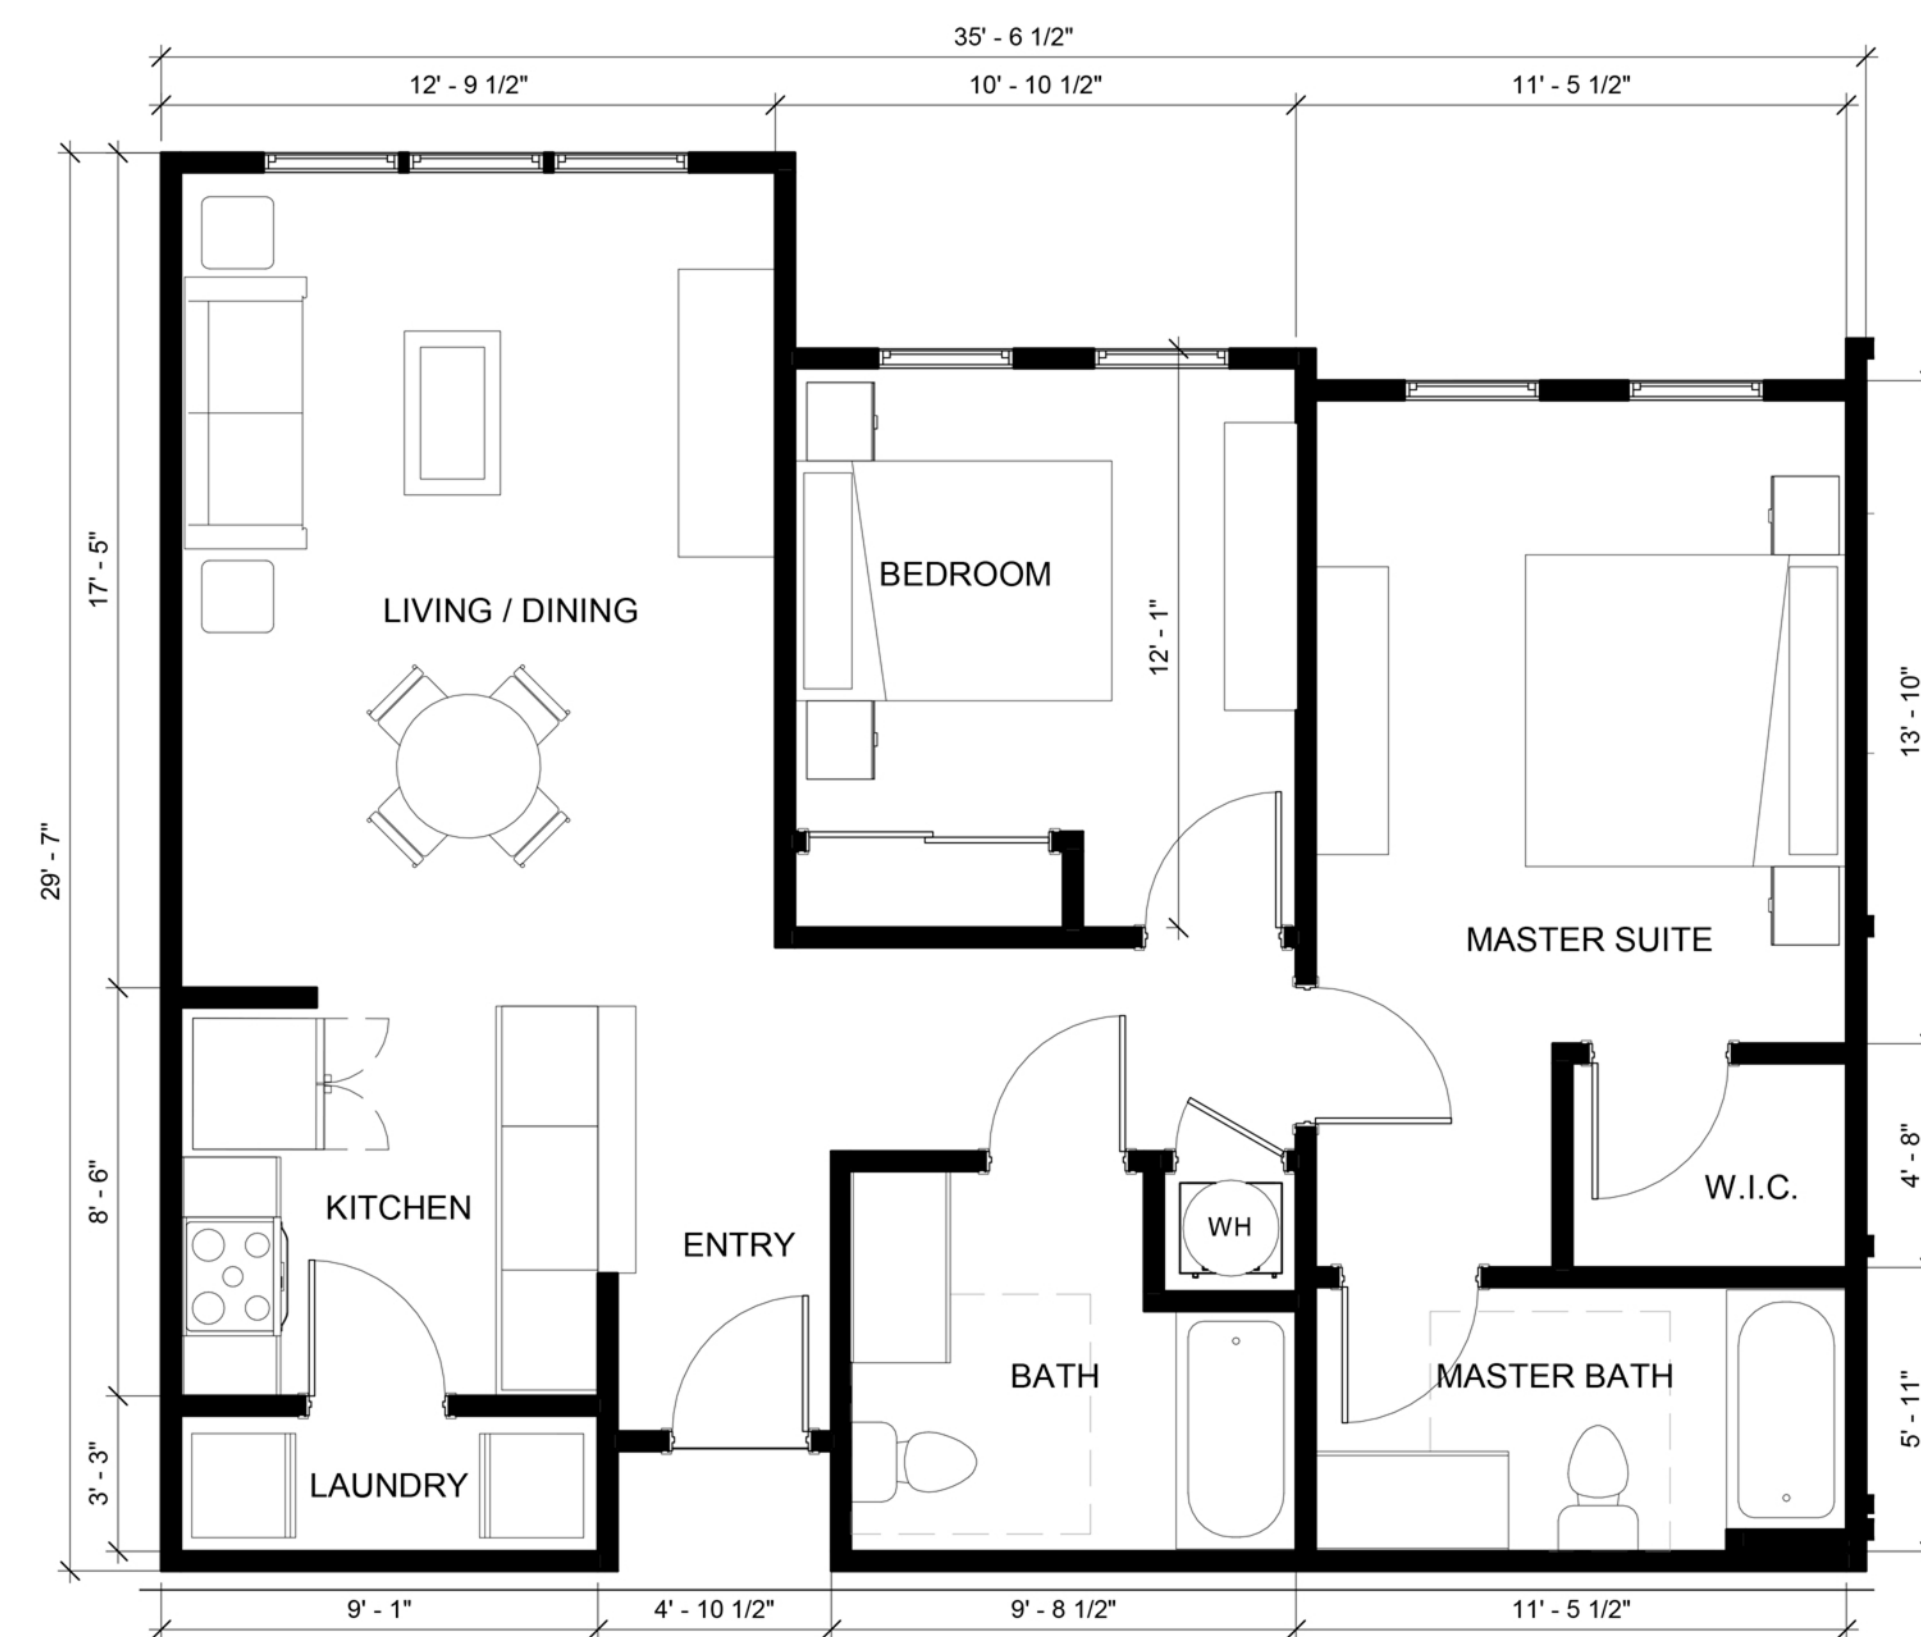

2 2 BEDROOM UNIT (925 SQ FT)
1/4" = 1'-0"

