


This is not a survey

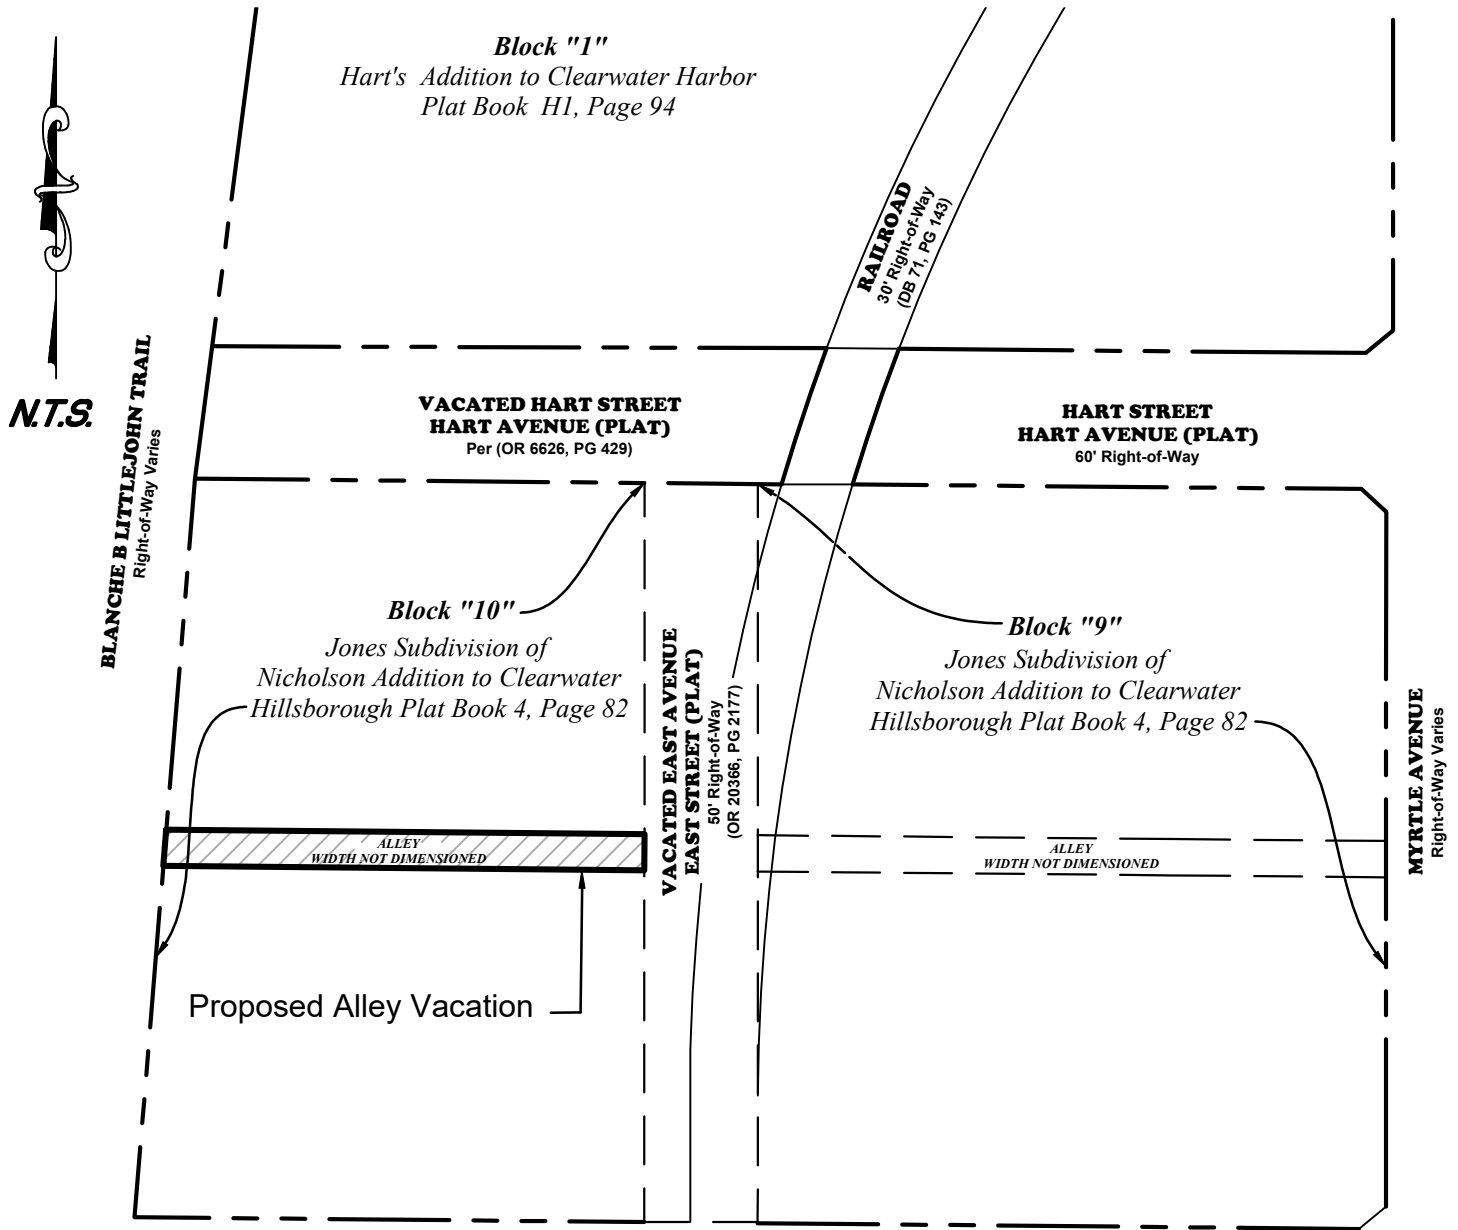

Legal Description

The vacation of an alley, as recorded in Plat Book 4, Page 82, of the Public Records of Hillsborough County, which Pinellas County was once a part, described as follows:

All of the platted alley lying within Block 10 of Jones Subdivision of Nicholson Addition to Clearwater Blocks 7, 8, 9 and 10, as recorded in Plat Book 4, Page 82, of the Public Records of Hillsborough County, which Pinellas County was once a part.

CITY OF CLEARWATER
ENGINEERING DEPARTMENT

DRAWN BY
Kieffer Nyland

CHECKED BY
Tom Mahony

Exhibit "A"

Proposed Alley Vacation

DWG. NO.

Lgl_2020-17

SHEET

1 OF 1

SEC-TWN5P-RNG 09 - 29 S - 15 E

DATE DRAWN

12/14/2020